


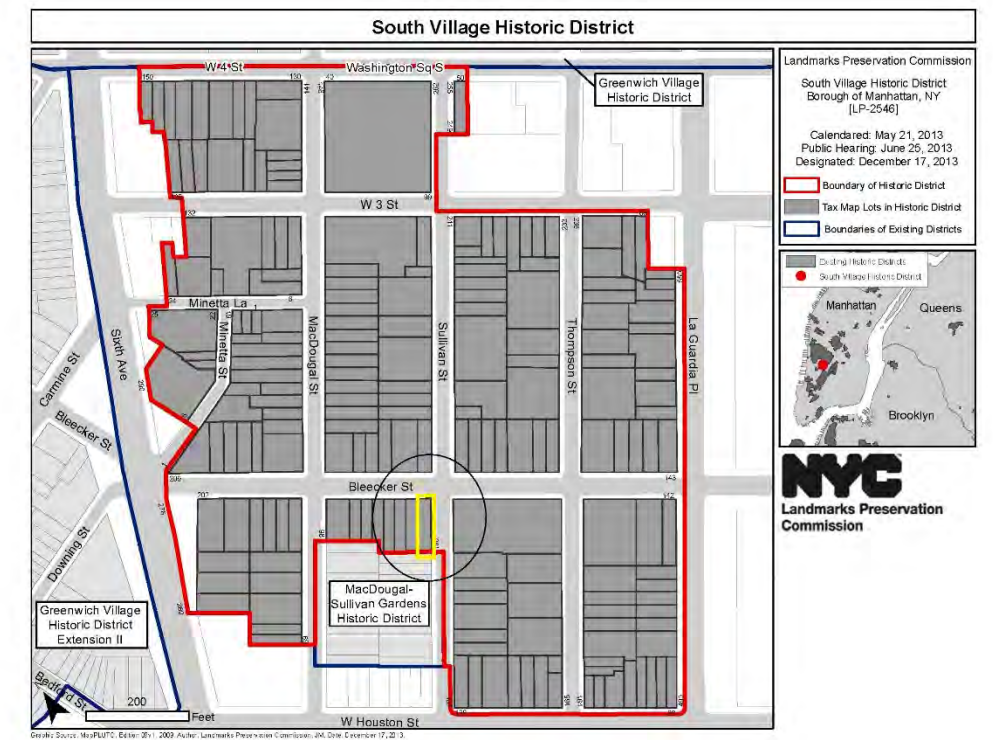

170 Bleecker Street





170 Bleeker Street: Existing Conditions



170 Bleeker Street Existing Conditions
Bleecker Street Context



170 Bleeker Street
Existing Conditions
Bleeker Street Storefront



170 Bleeker Street Existing Conditions
Sullivan Street Storefronts



South Storefront 2014 (same today)



Storefront 2nd Opening from South



Corner Storefront at North & Double Doors

170 Bleecker Street Existing Conditions
Sullivan Street Storefronts



c1940
(Municipal
Archives)



170 Bleeker Street Historic Conditions



1921
(Architectural Record)




Left:
1970s-80
(LPC)

Right:
1960s
(LPC)

170 Bleeker Street
Historic Conditions





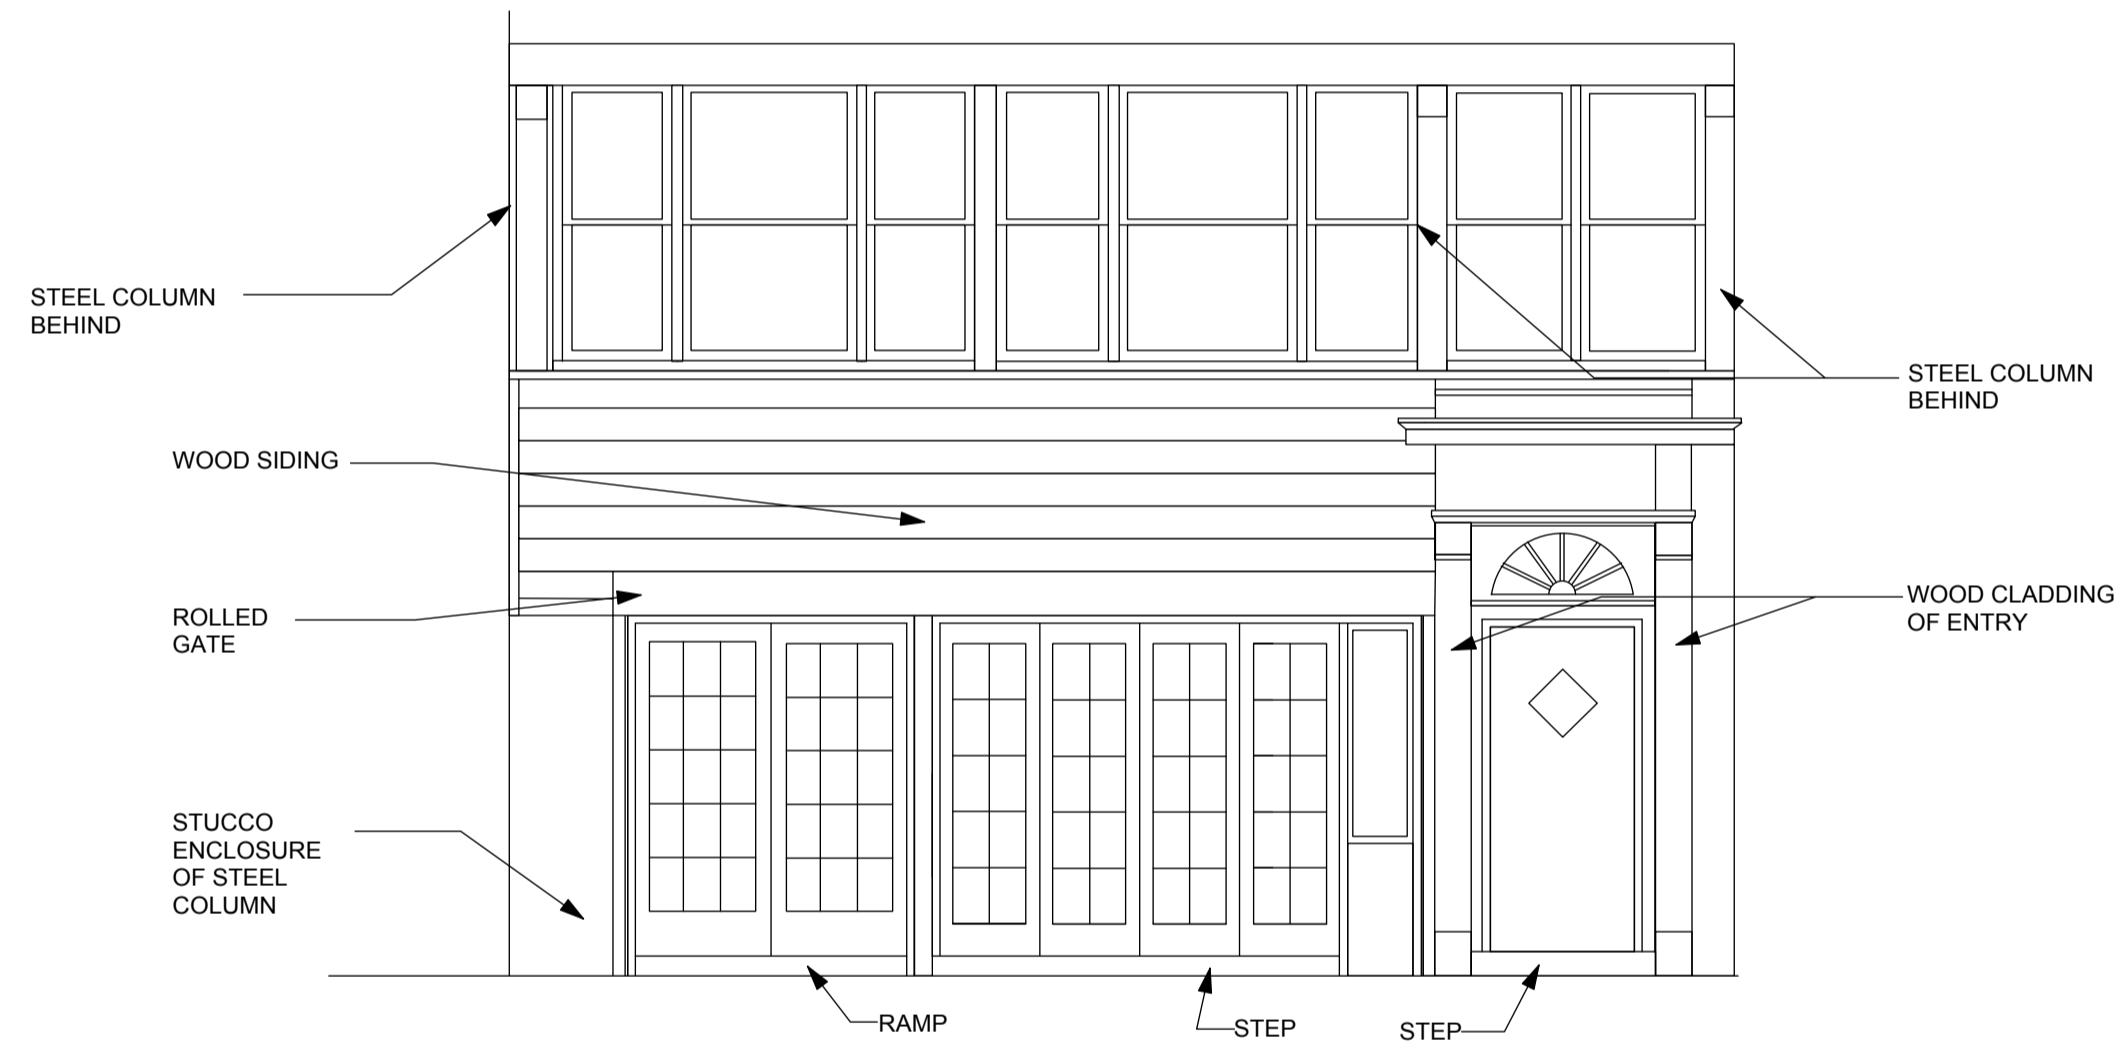

1 EXISTING BLEECKER STREET ELEVATION
Scale: 1/4" = 1'-0"



2 NEW BLEECKER ELEVATION
Scale: 1/4" = 1'-0"

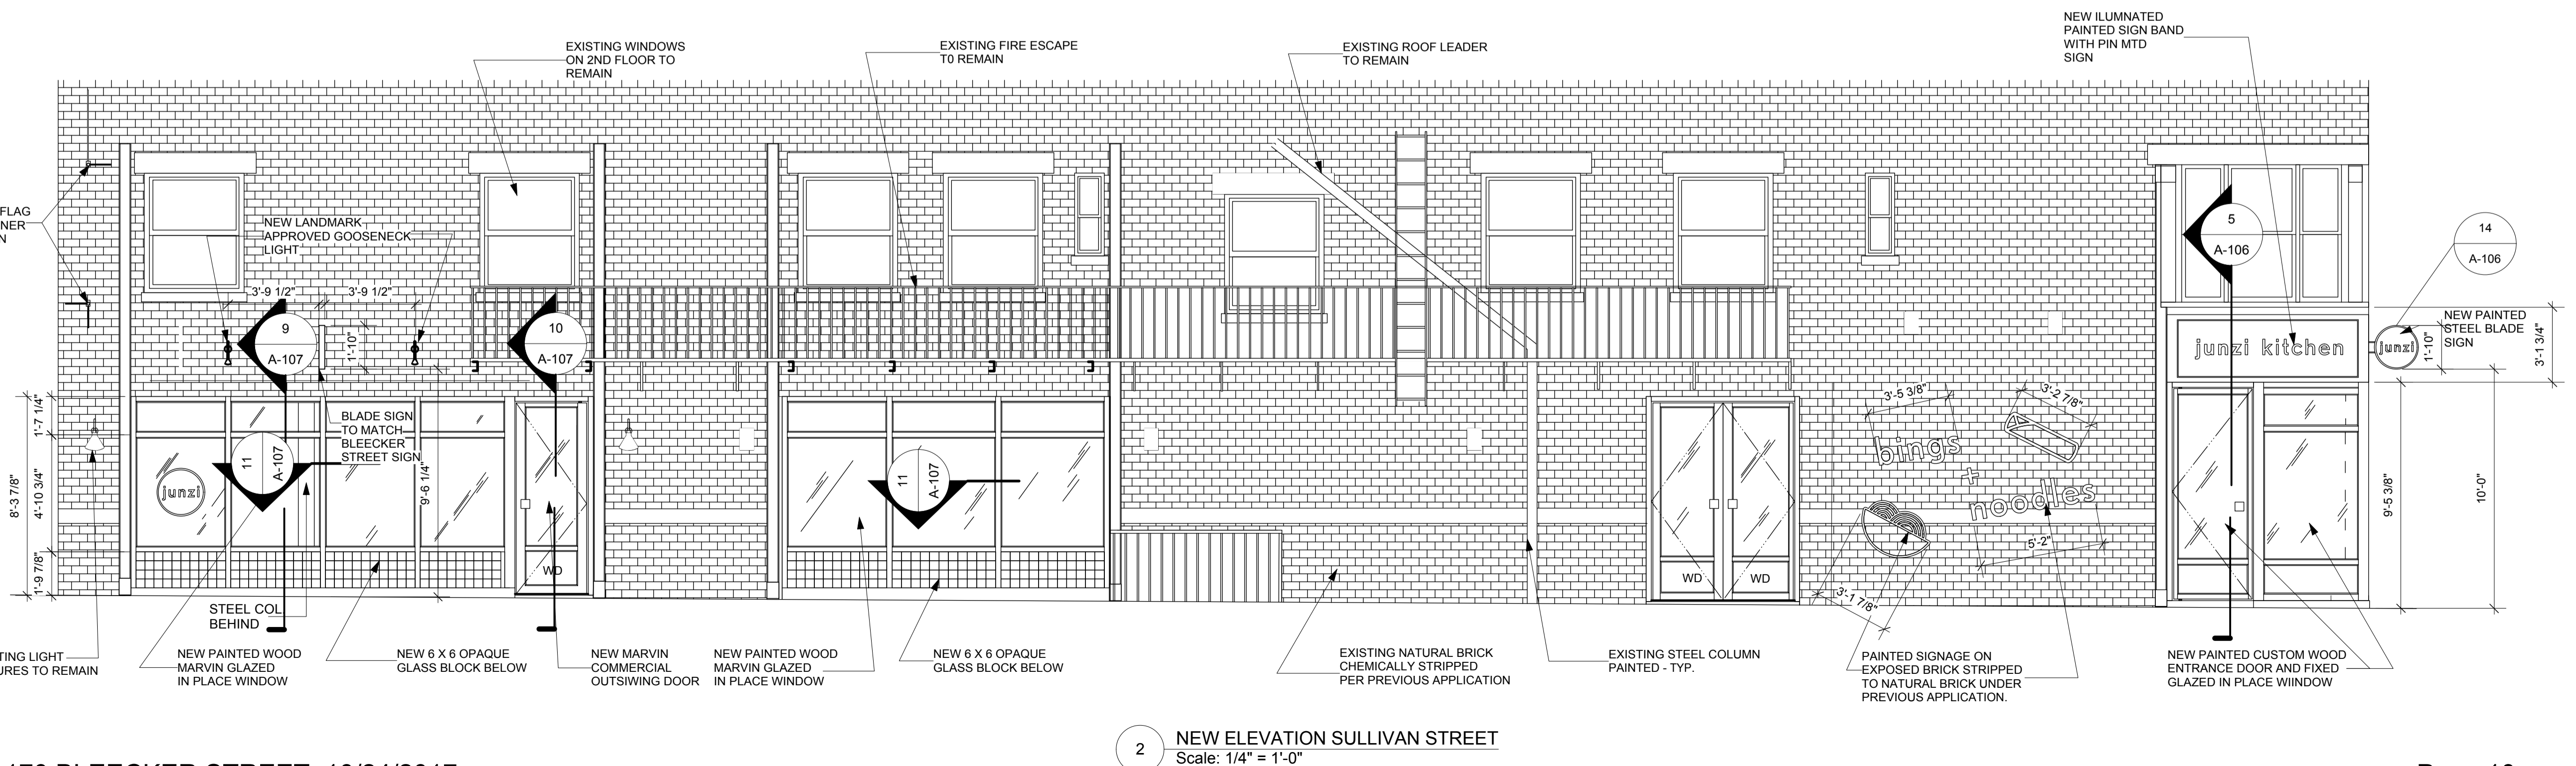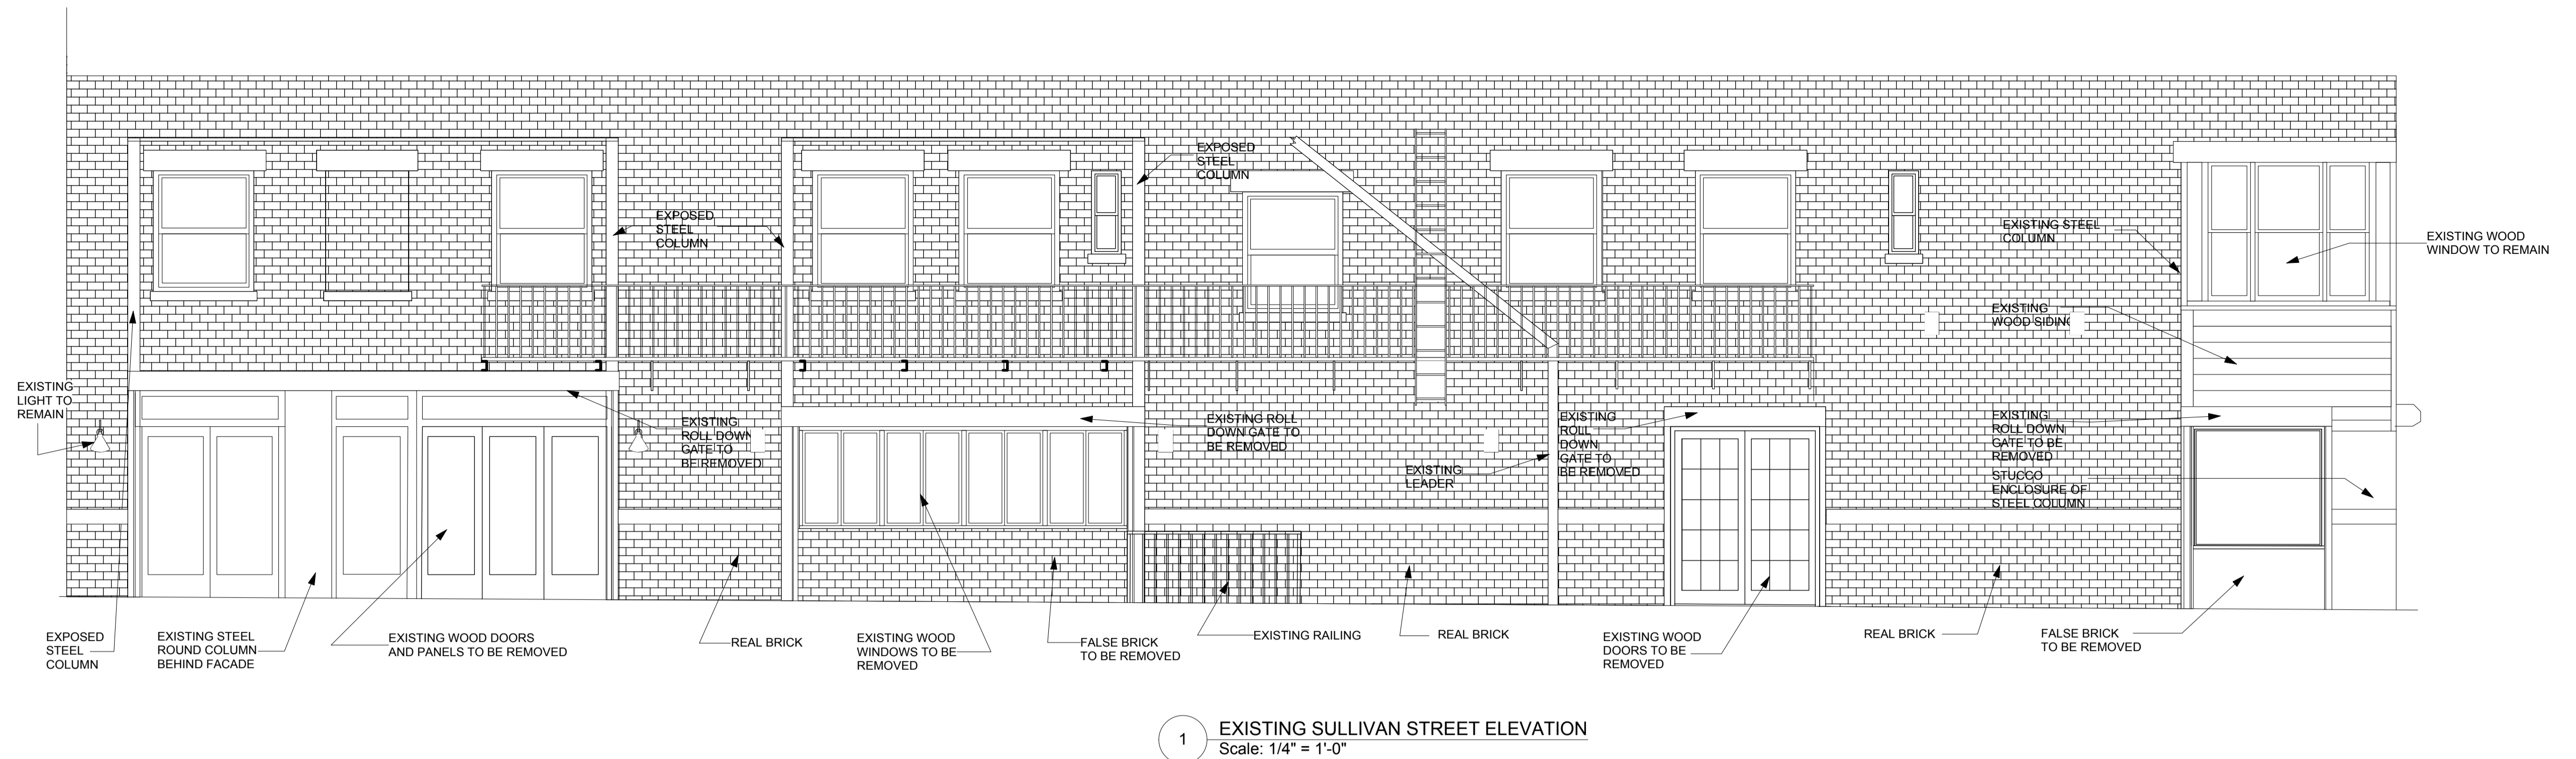




1 BLEECKER STREET RENDERING
Scale: Actual Size




2 SULLIVAN STREET RENDERING
Scale: Actual Size


SULLIVAN STREET

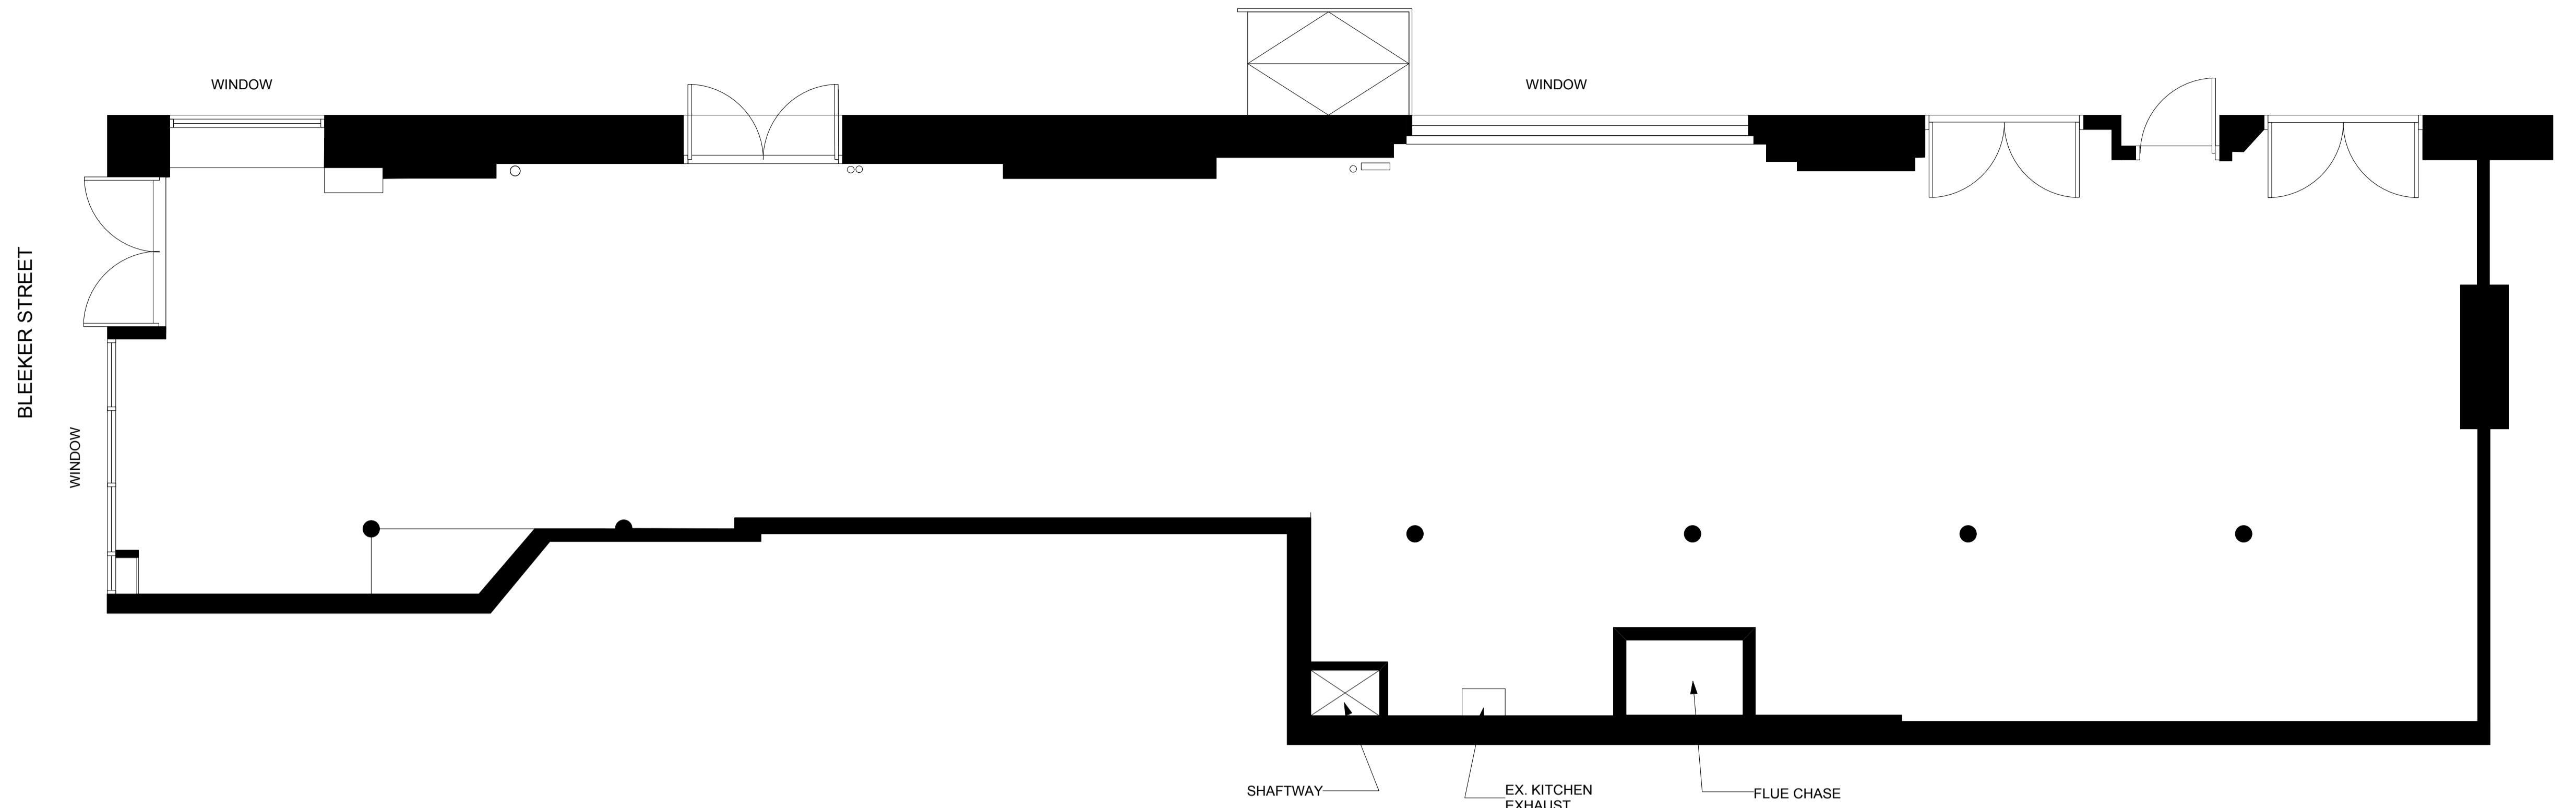



1 EXISTING 1ST FLOOR PLAN
Scale: 1/4" = 1'-0"

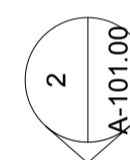


SULLIVAN STREET

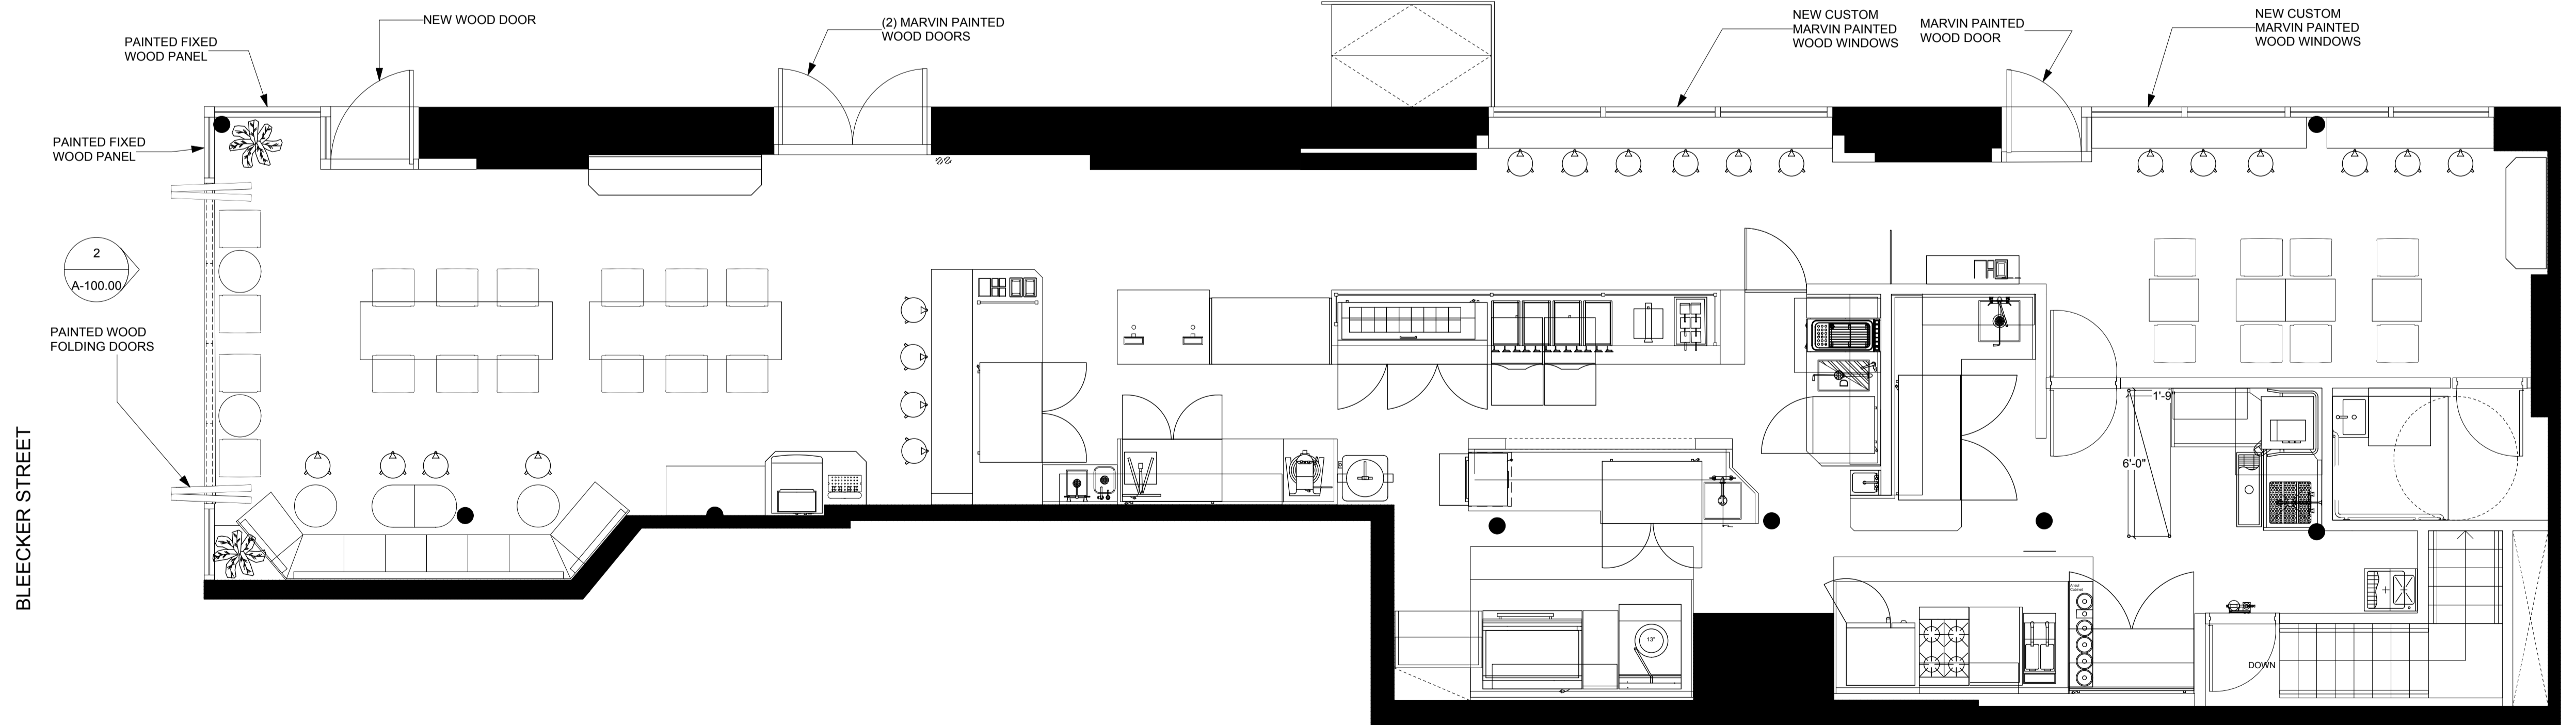


3 PROPOSED 1ST FLOOR PLAN
Scale: 1/4" = 1'-0"

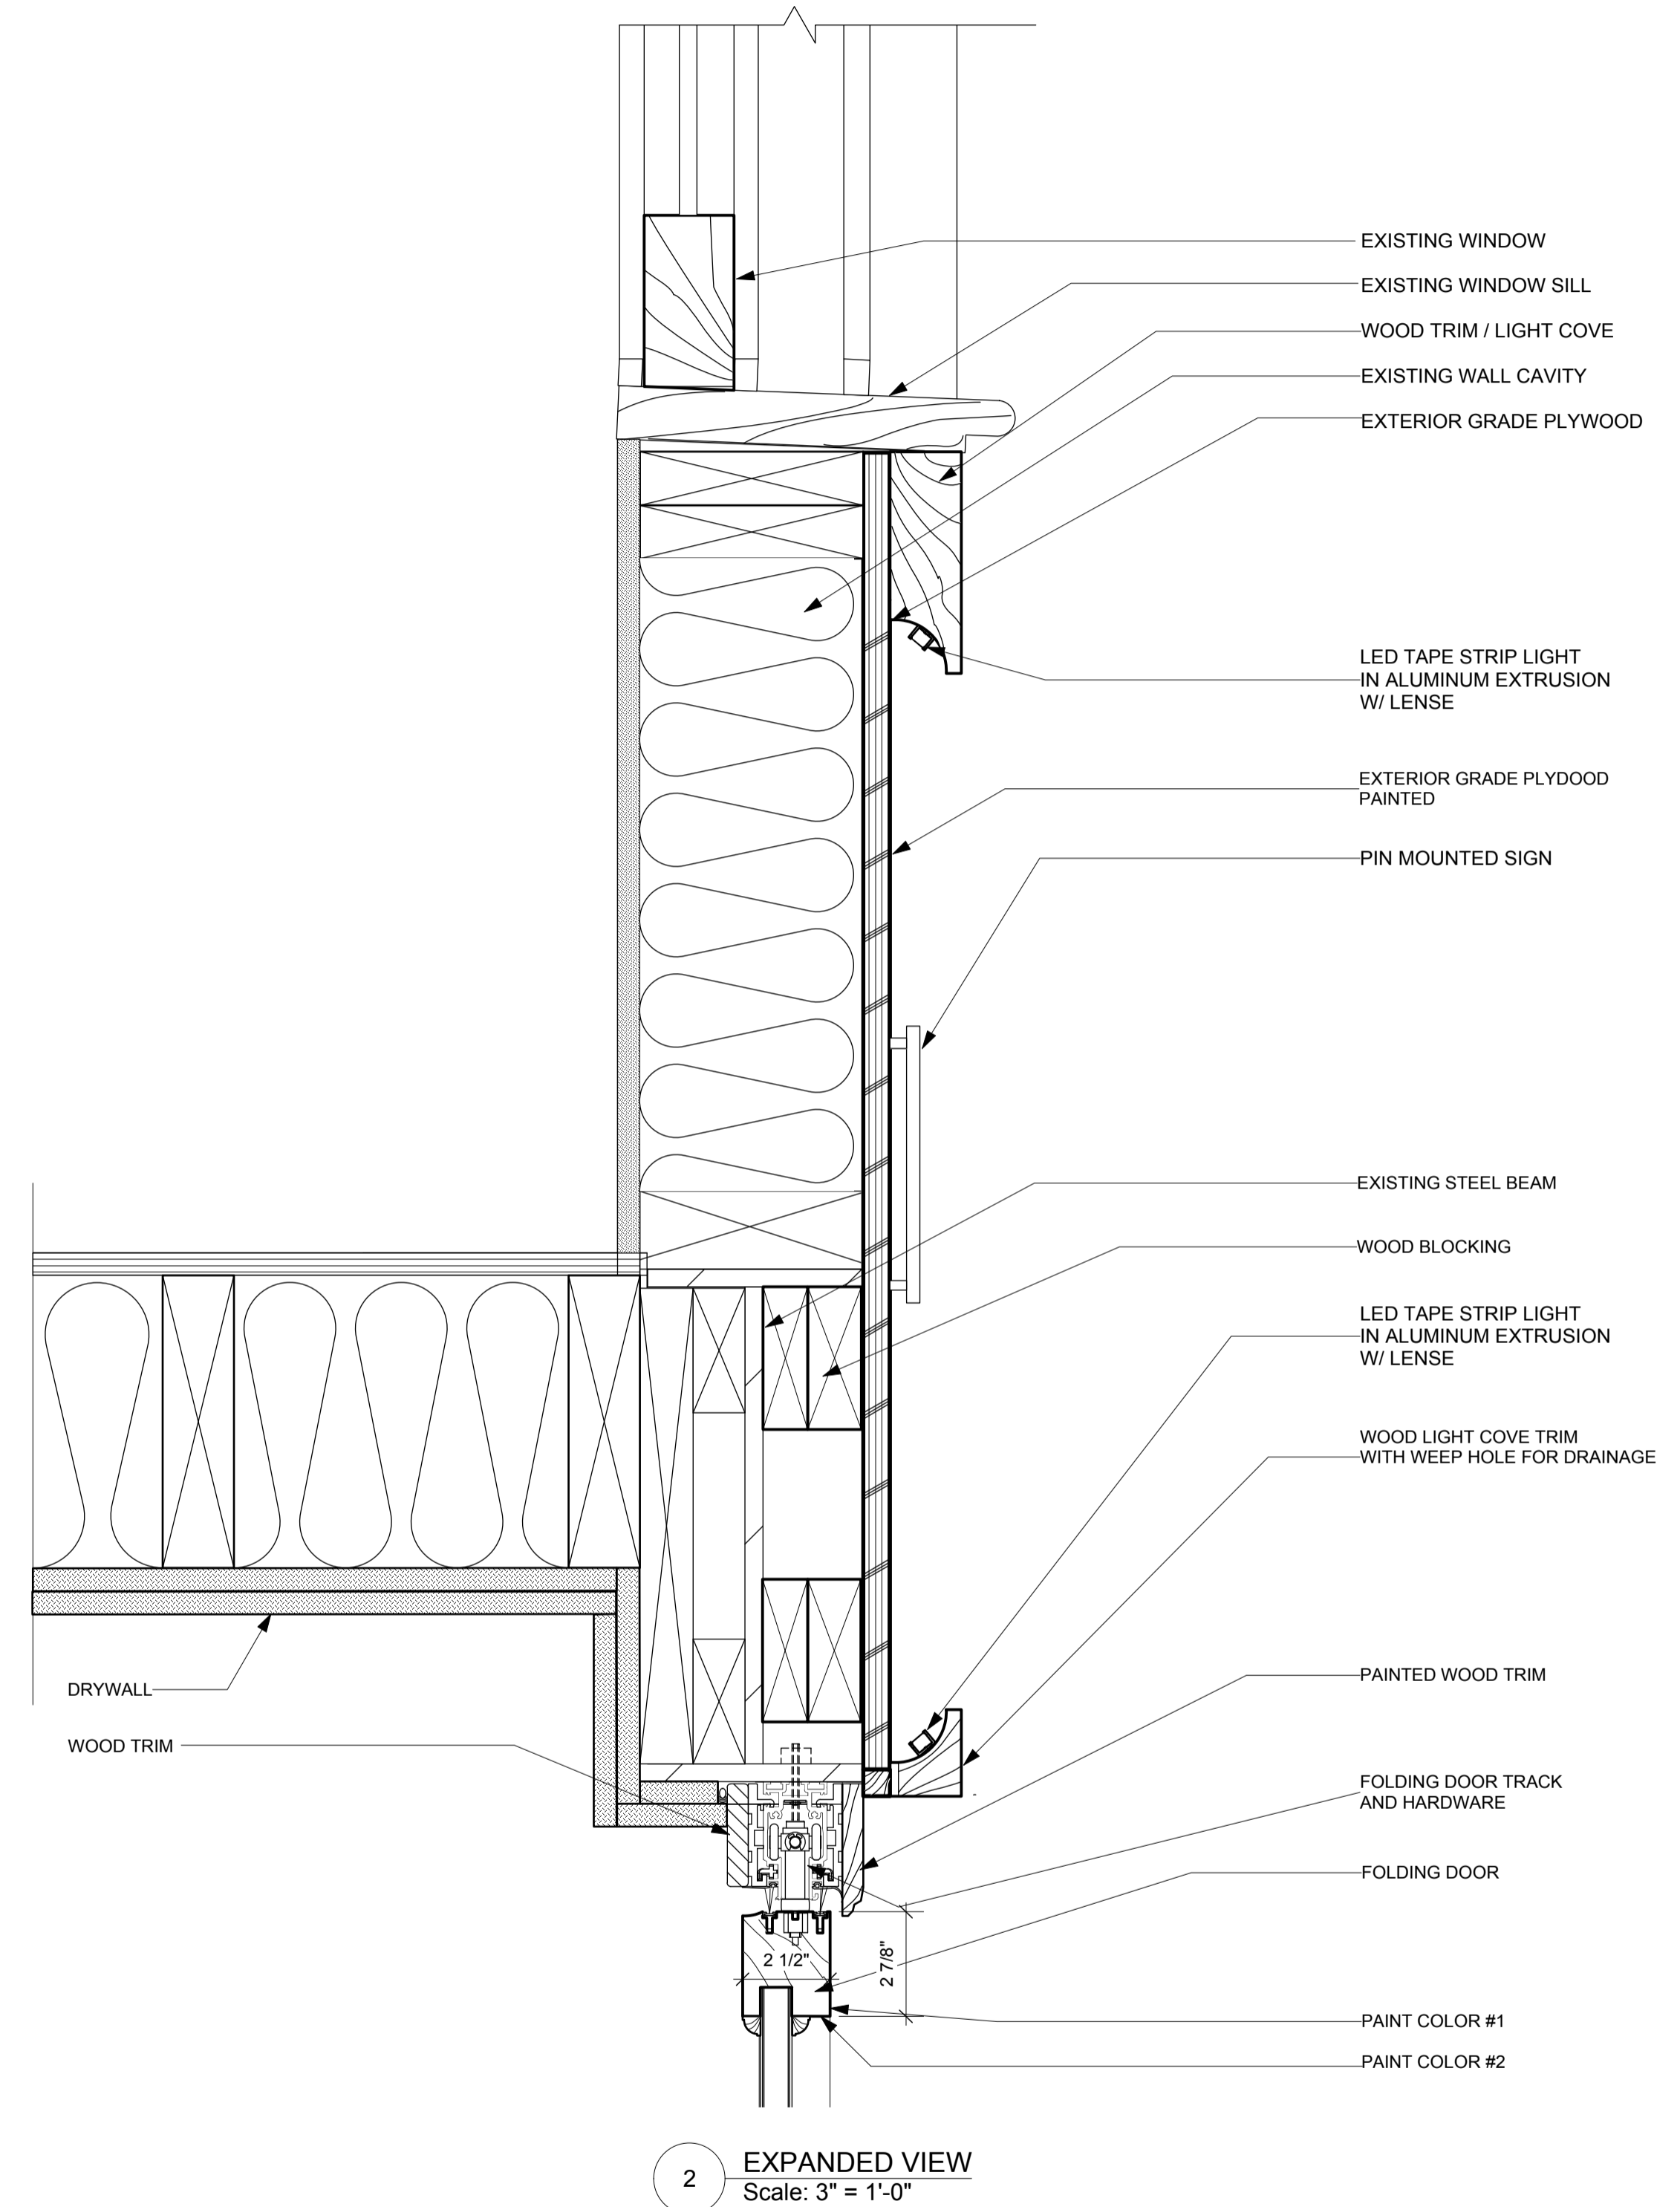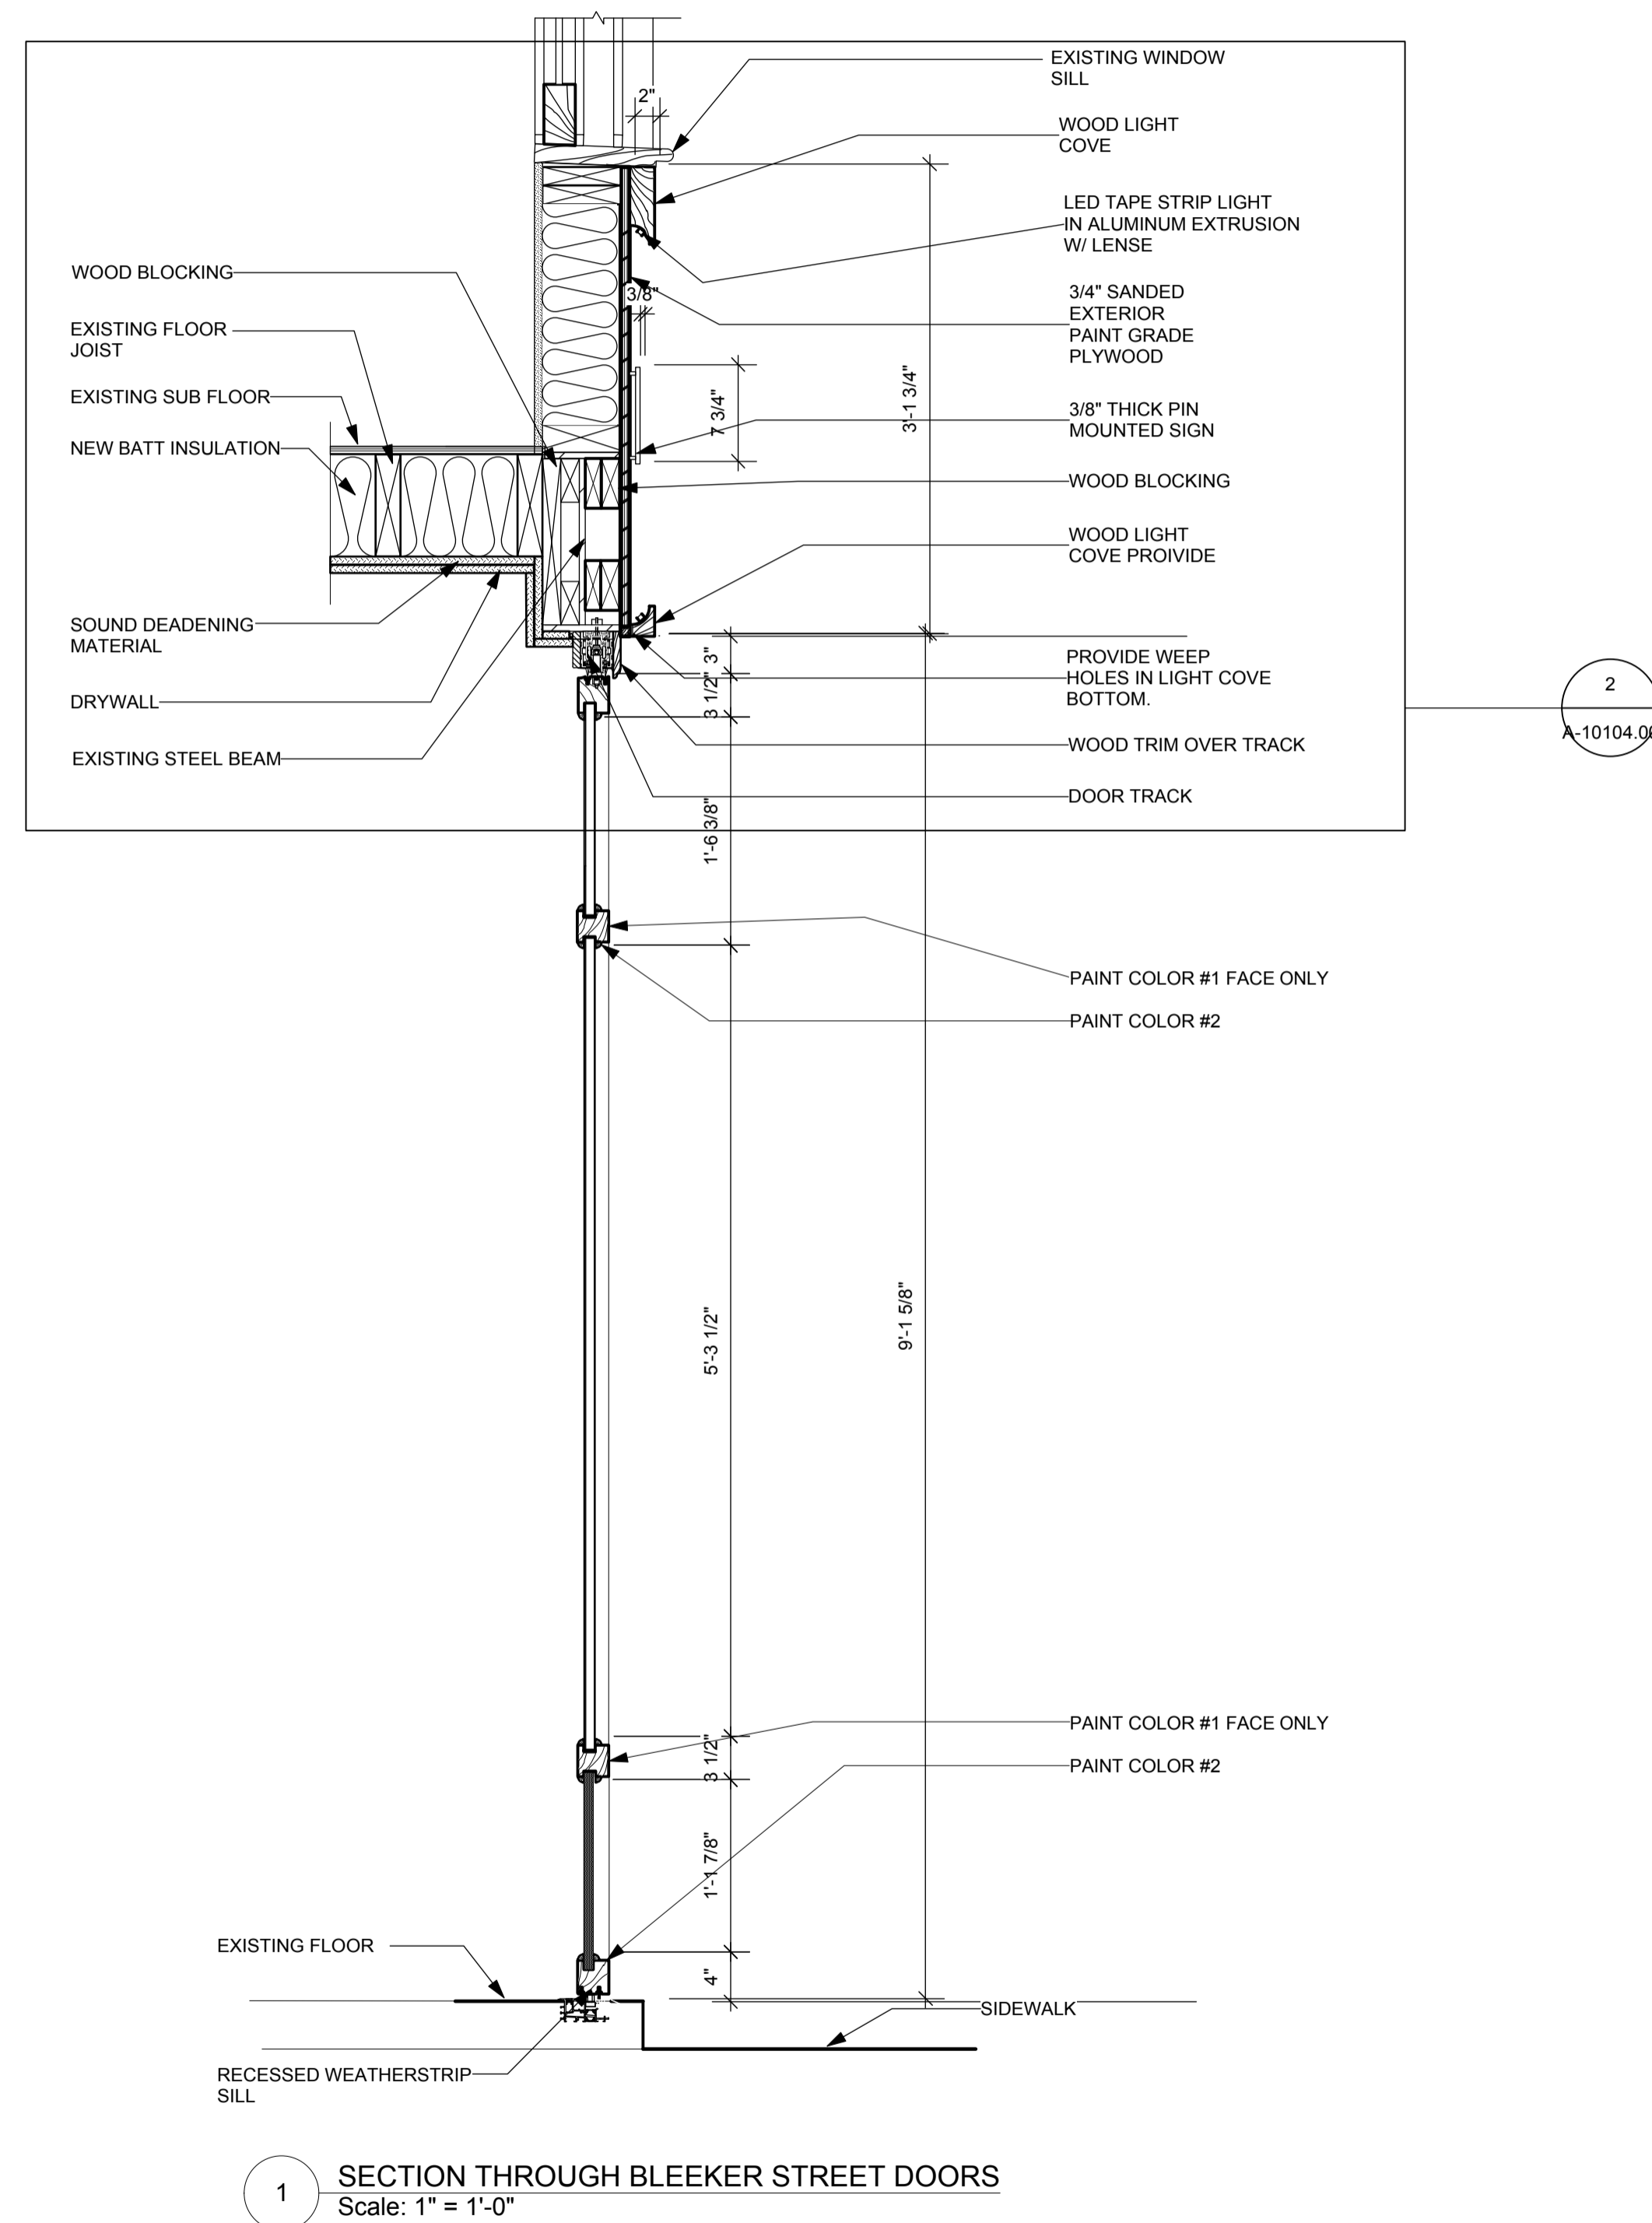


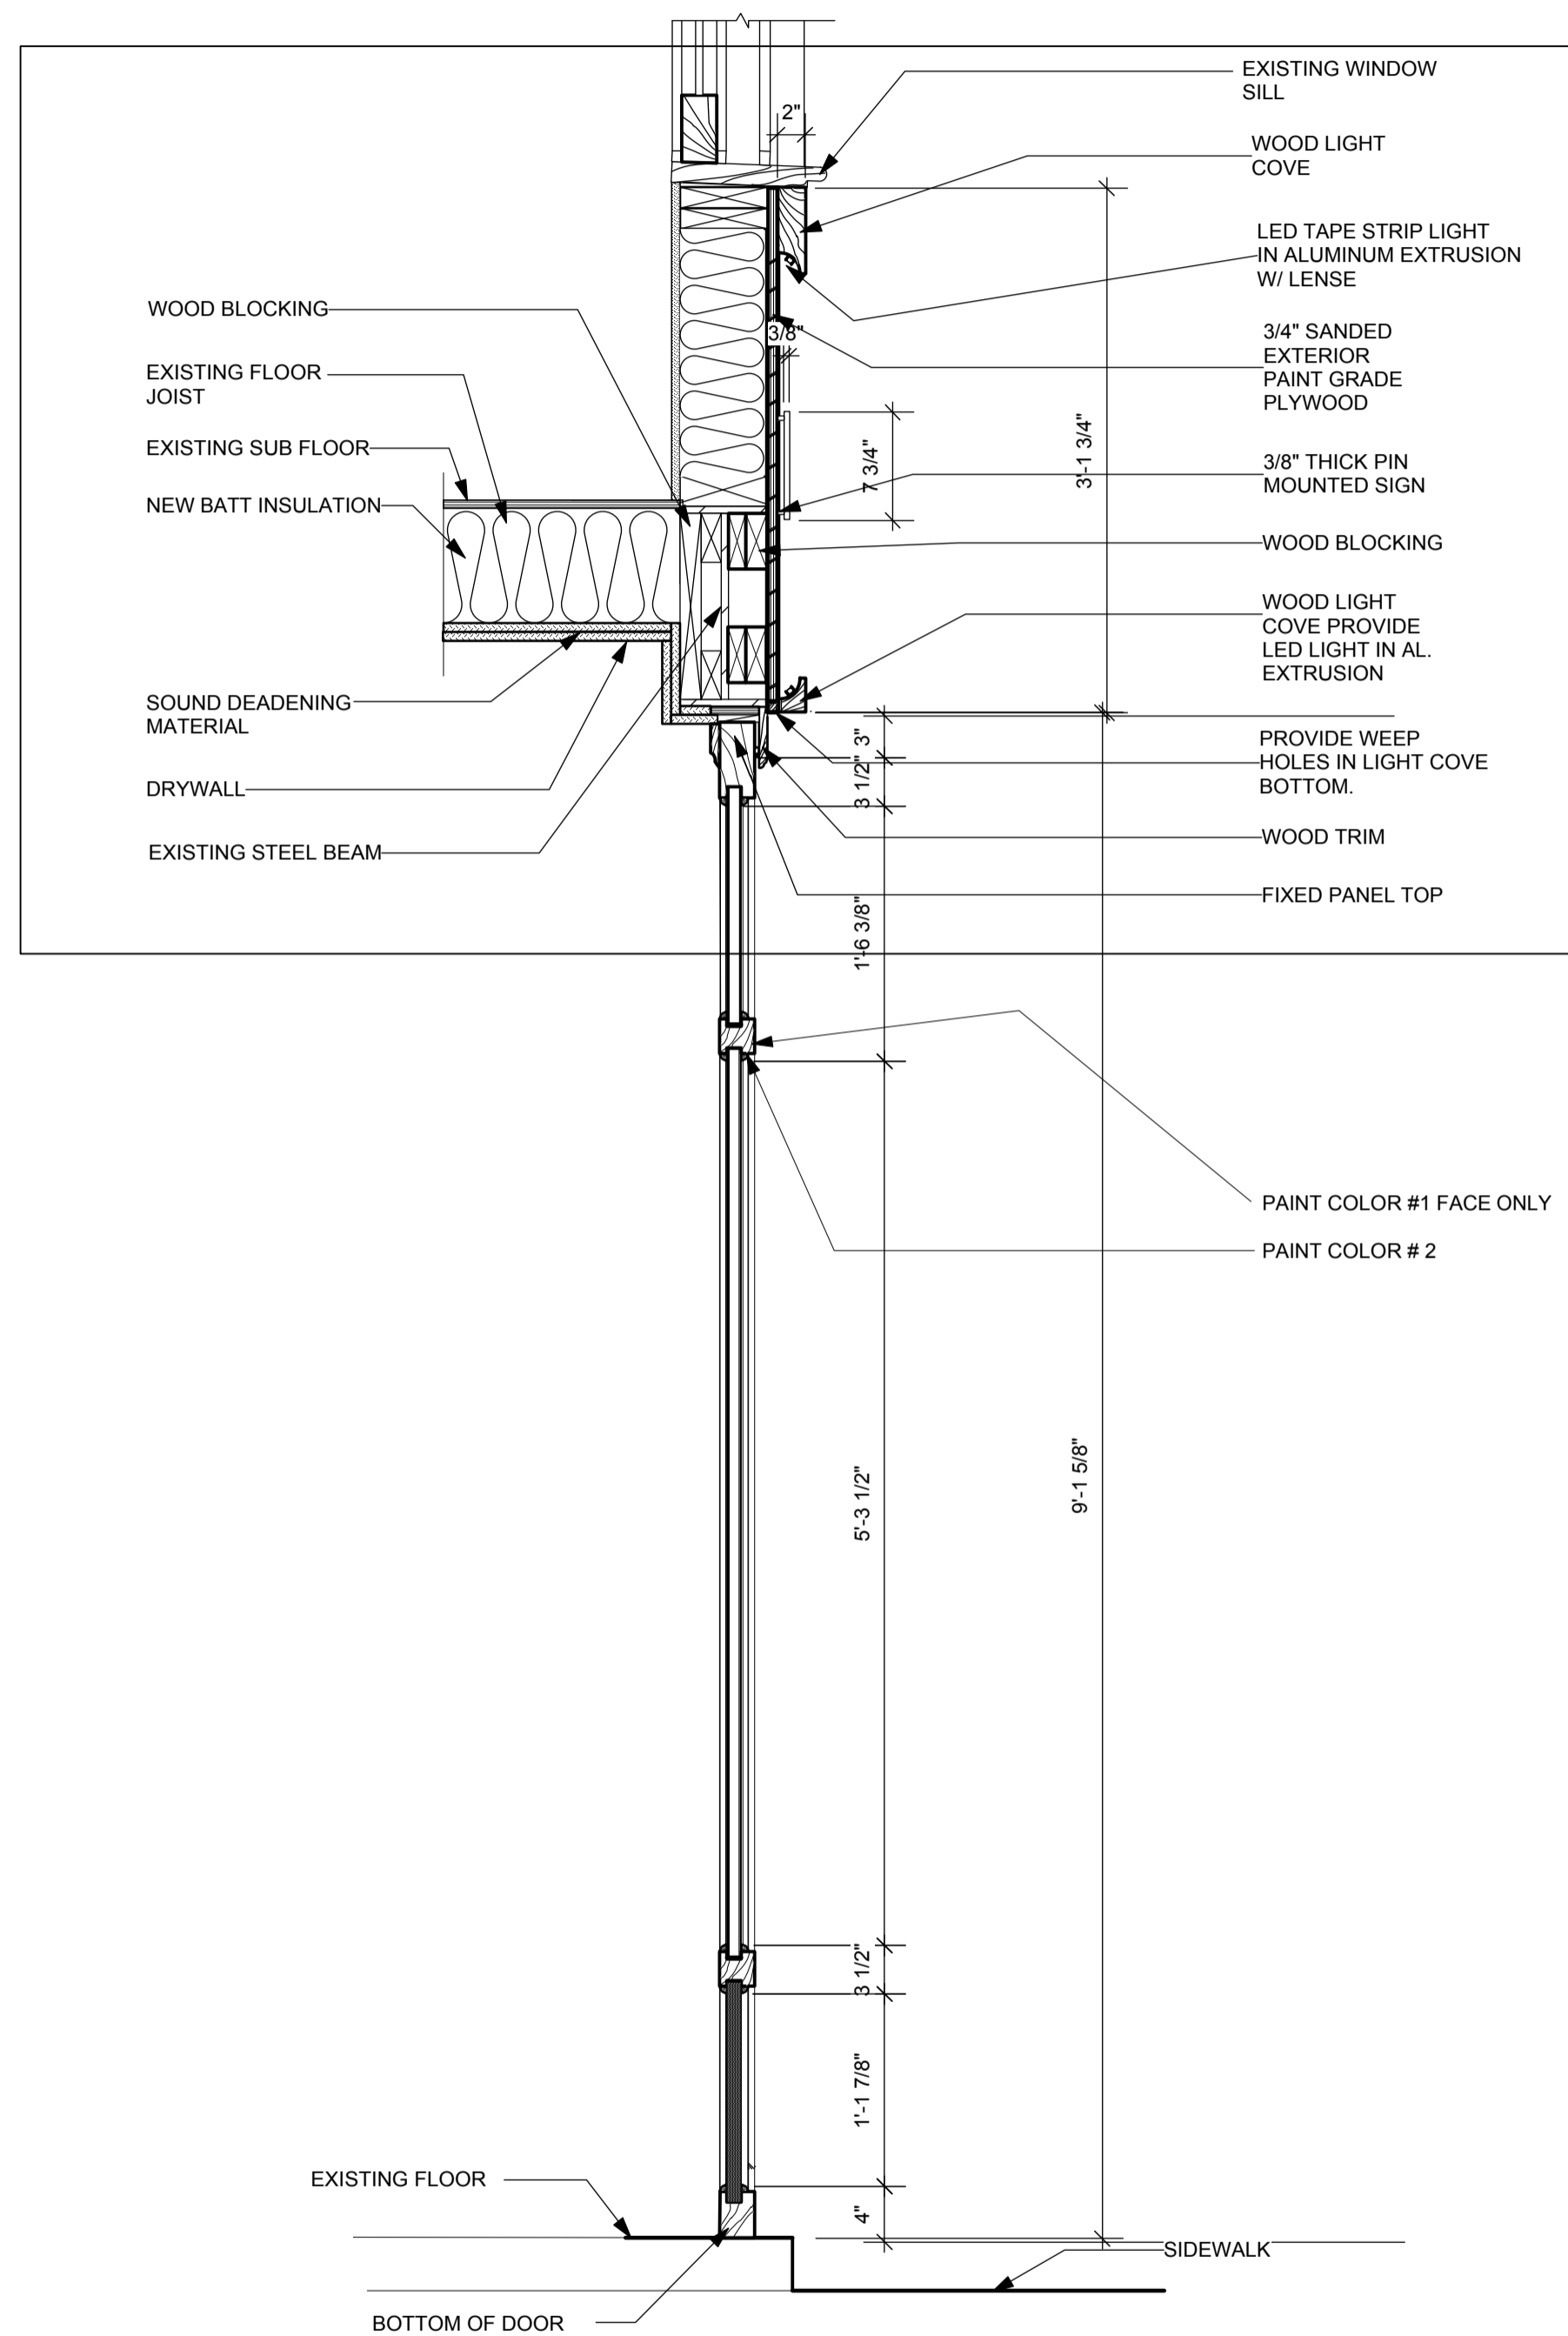



3 SECTION THROUGH FIXED GLAZING
Scale: 1" = 1'-0"

4
A-105.00

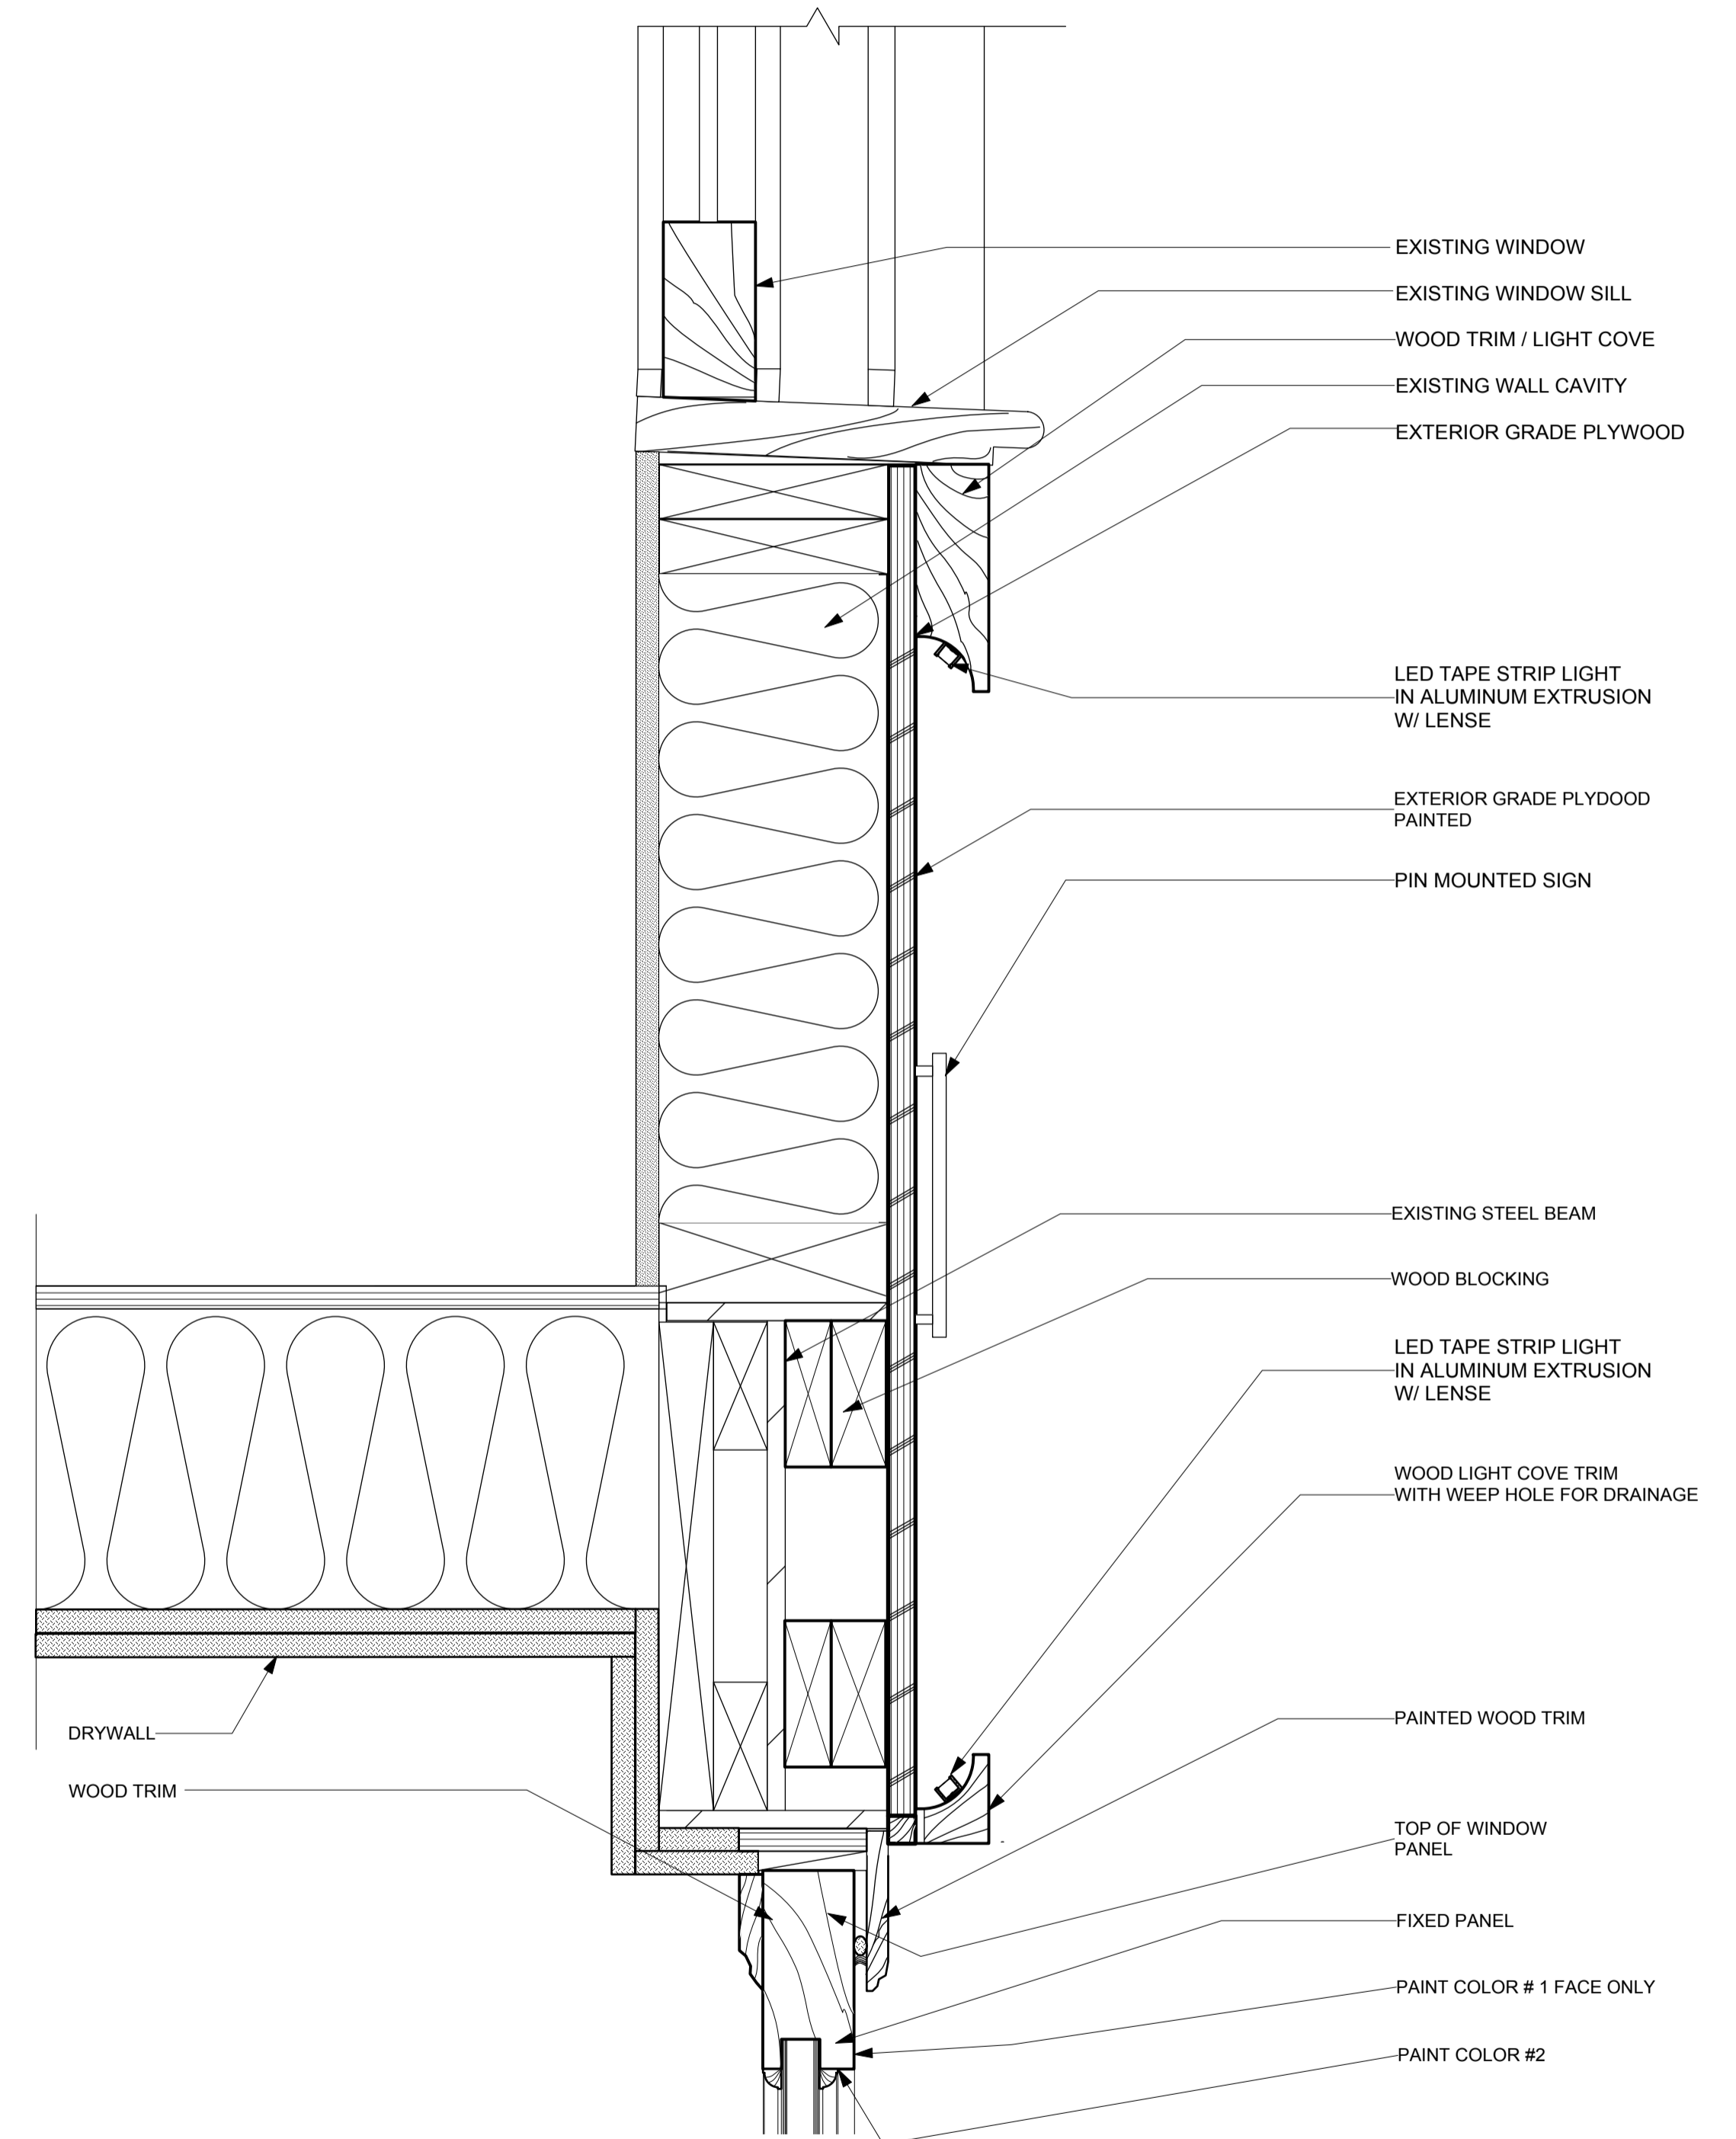

4 EXPANDED VIEW
Scale: 3" = 1'-0"

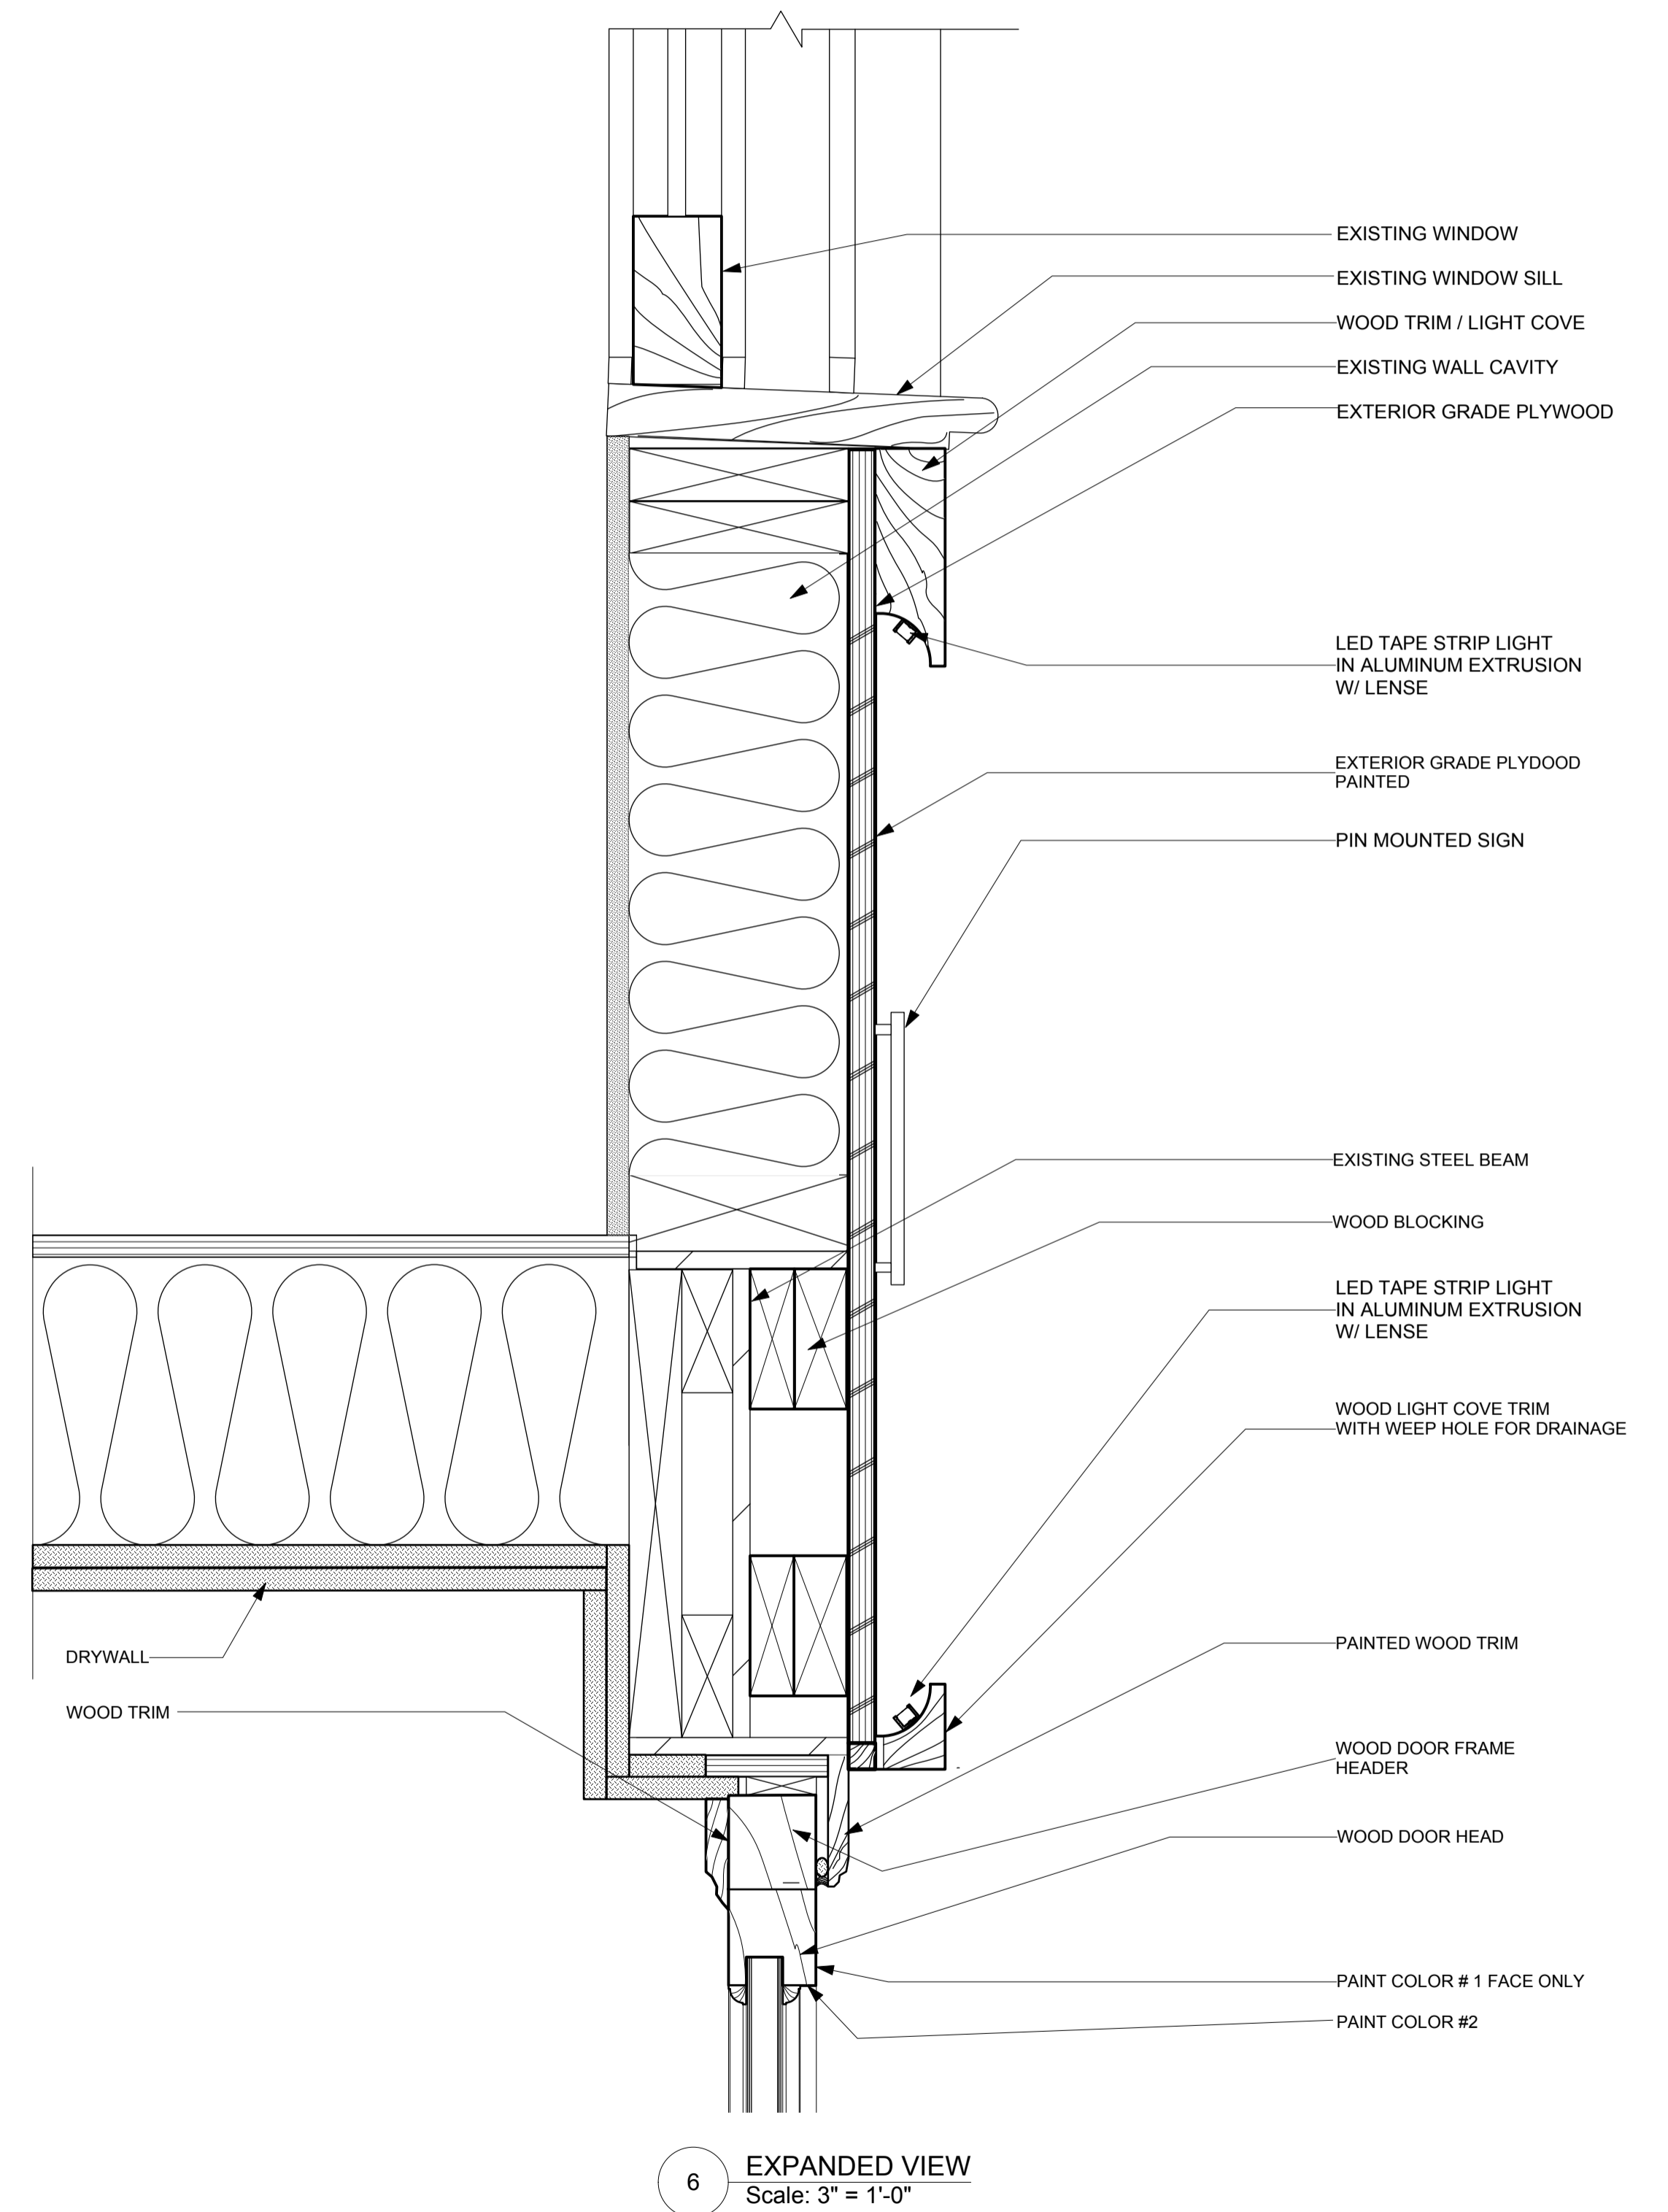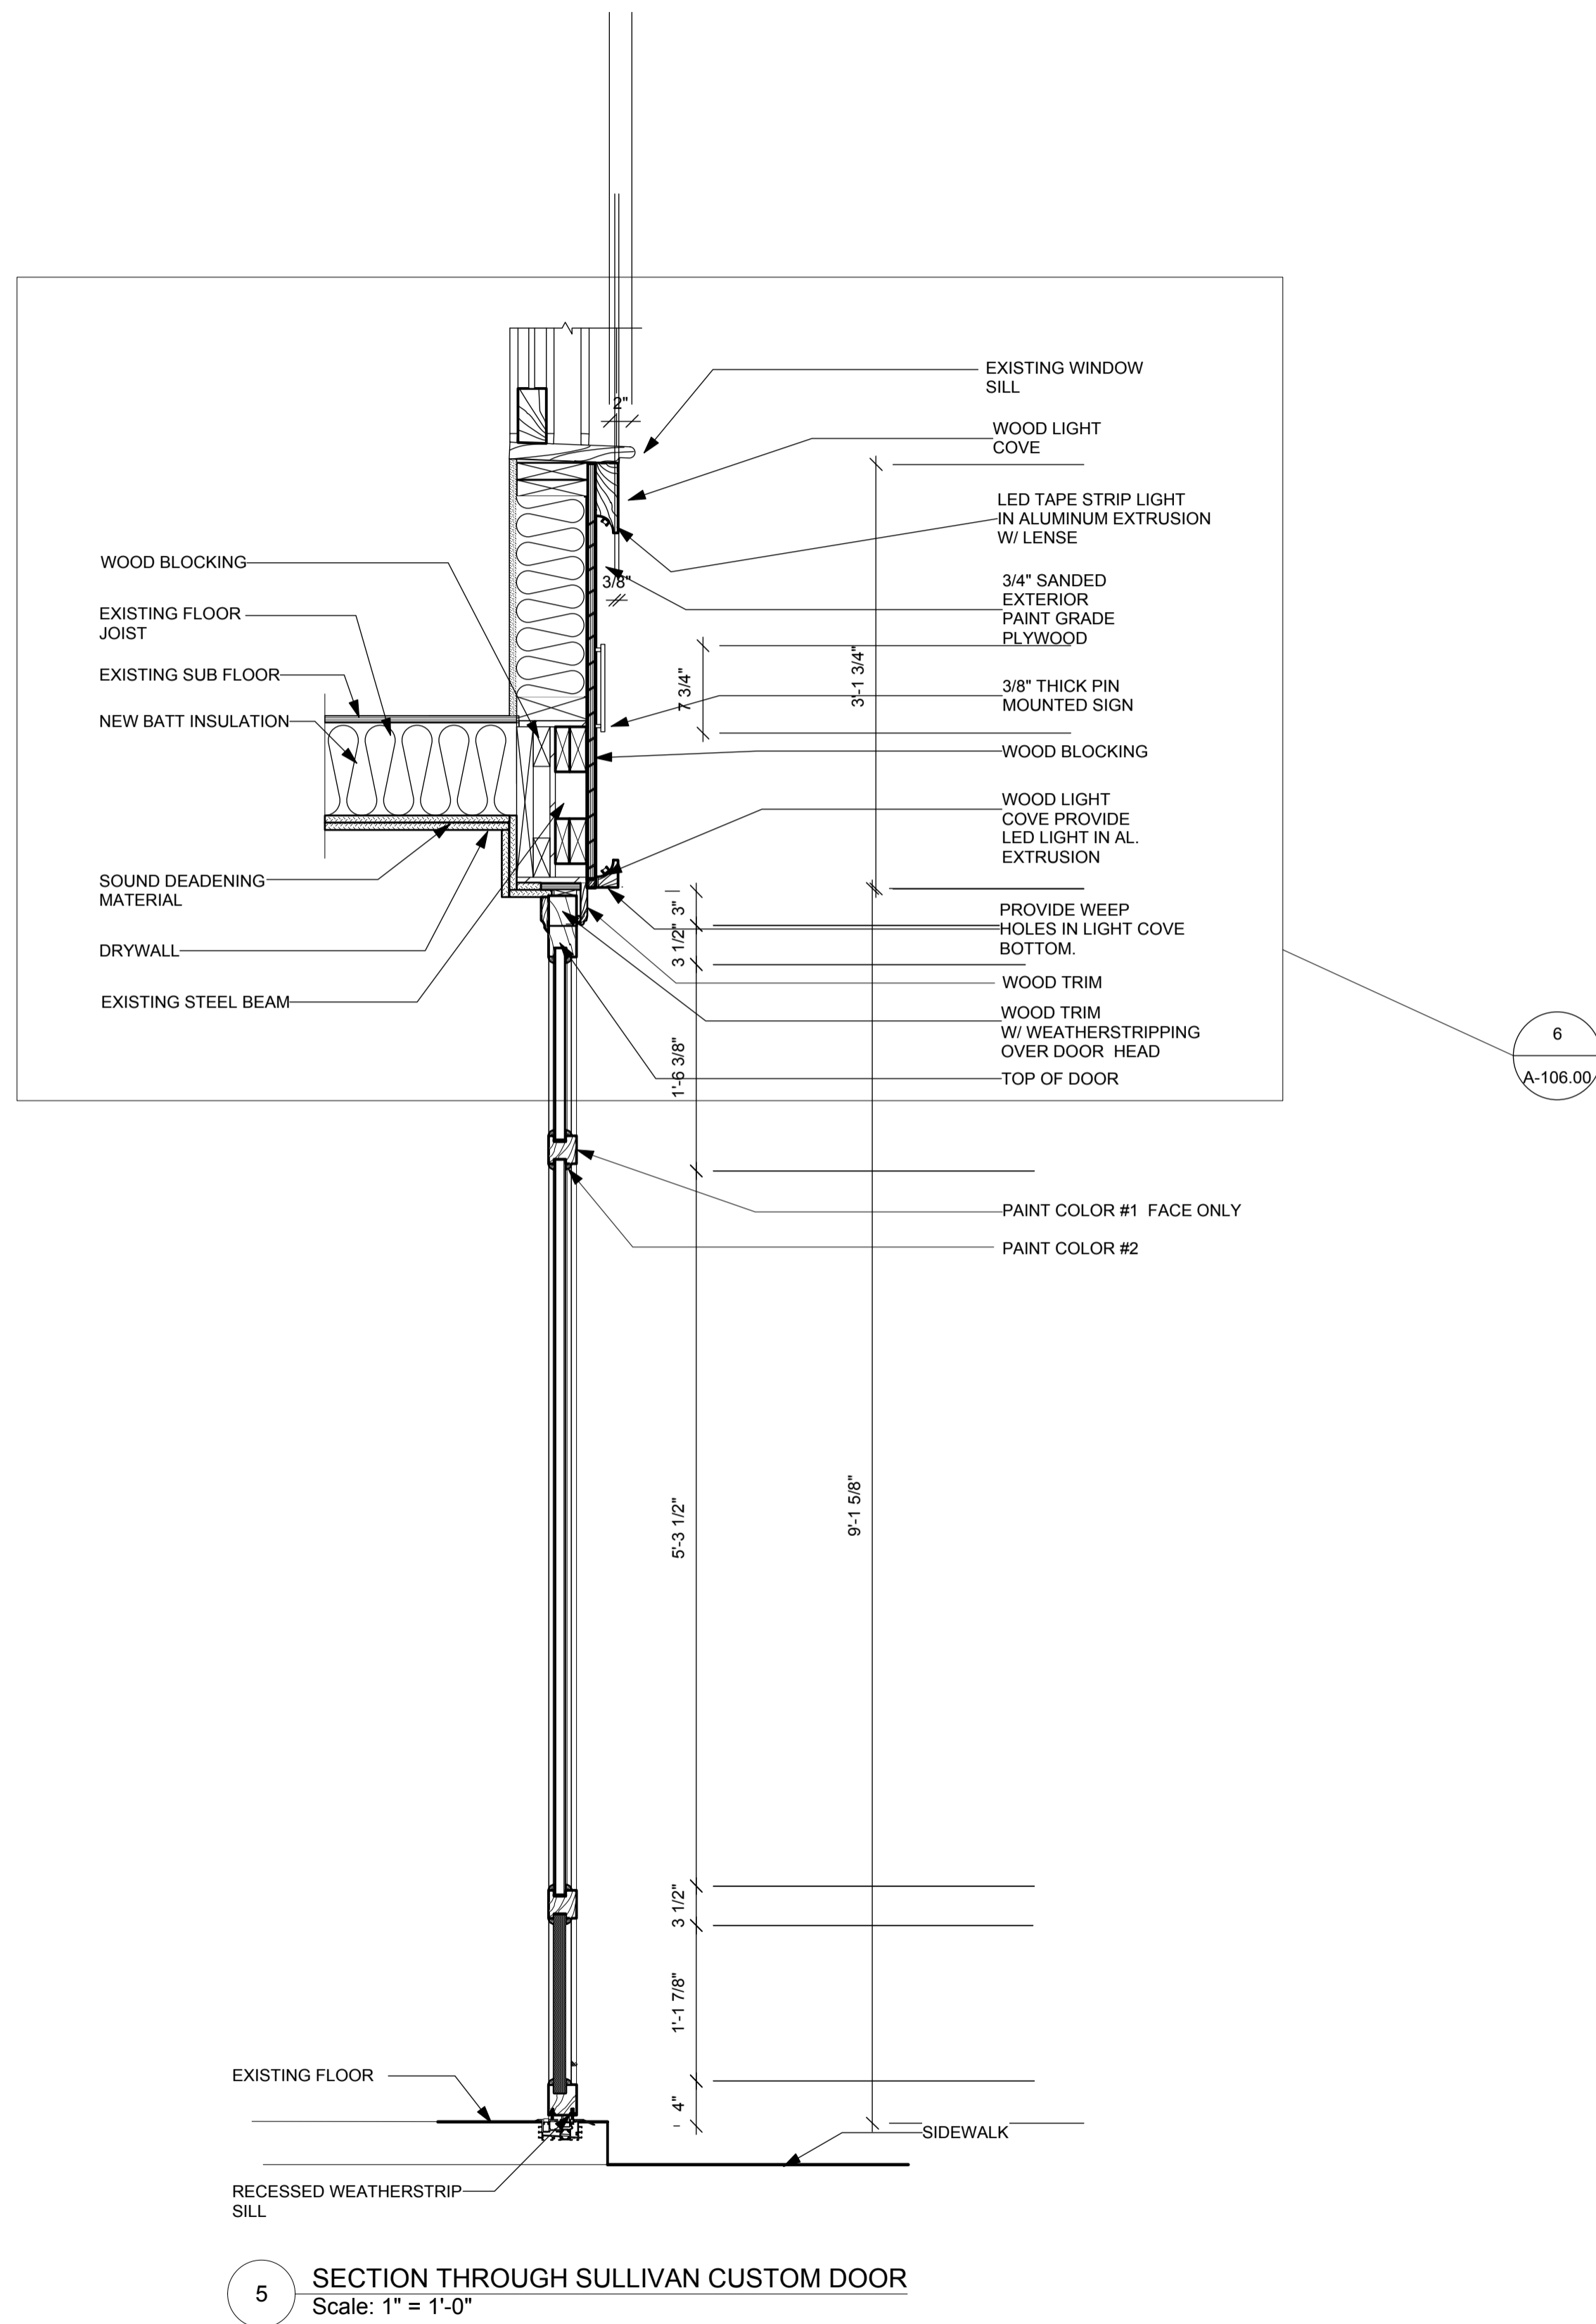


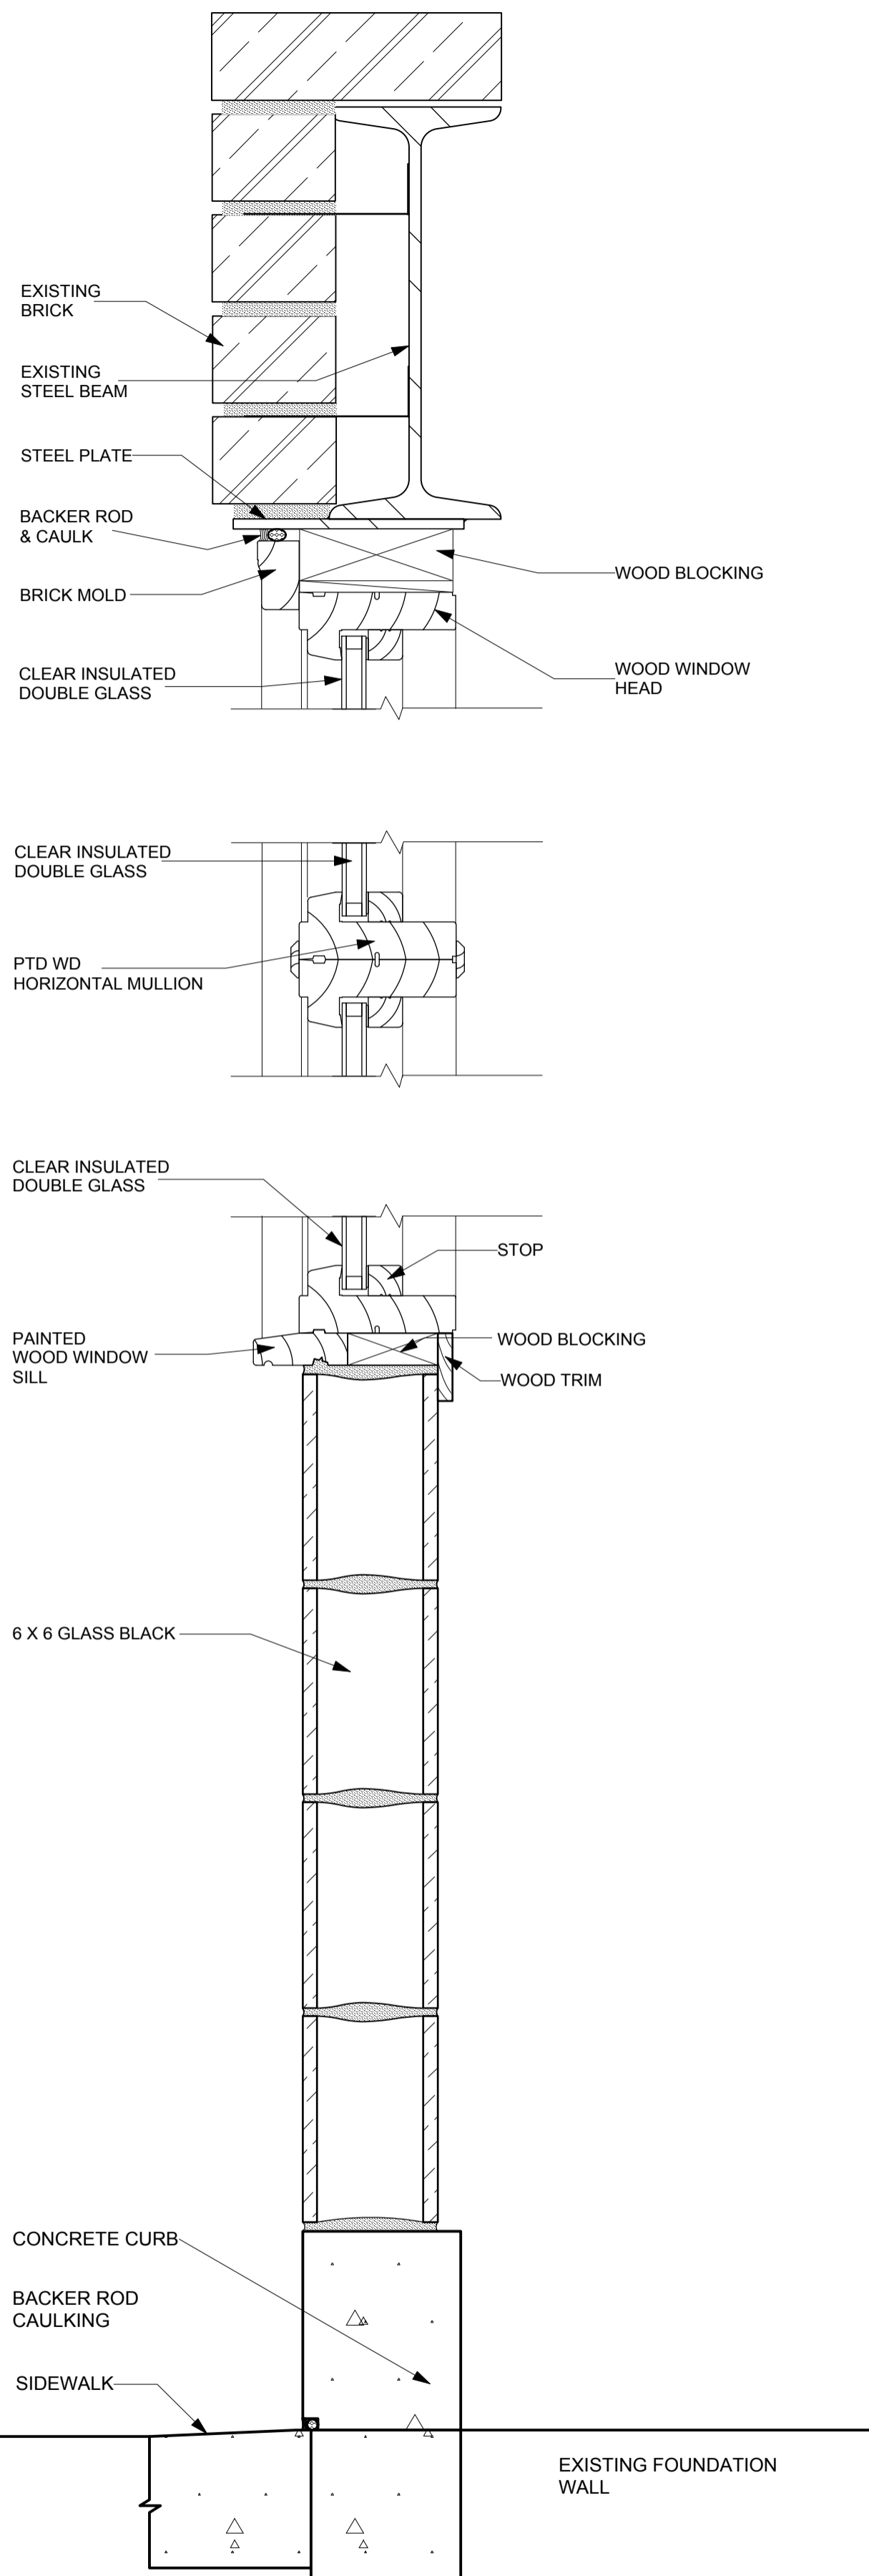

9

Sullivan Street Typical Window Wall Section
Scale: 3" = 1'-0"


170 BLEECKER STREET, 10/24/2017

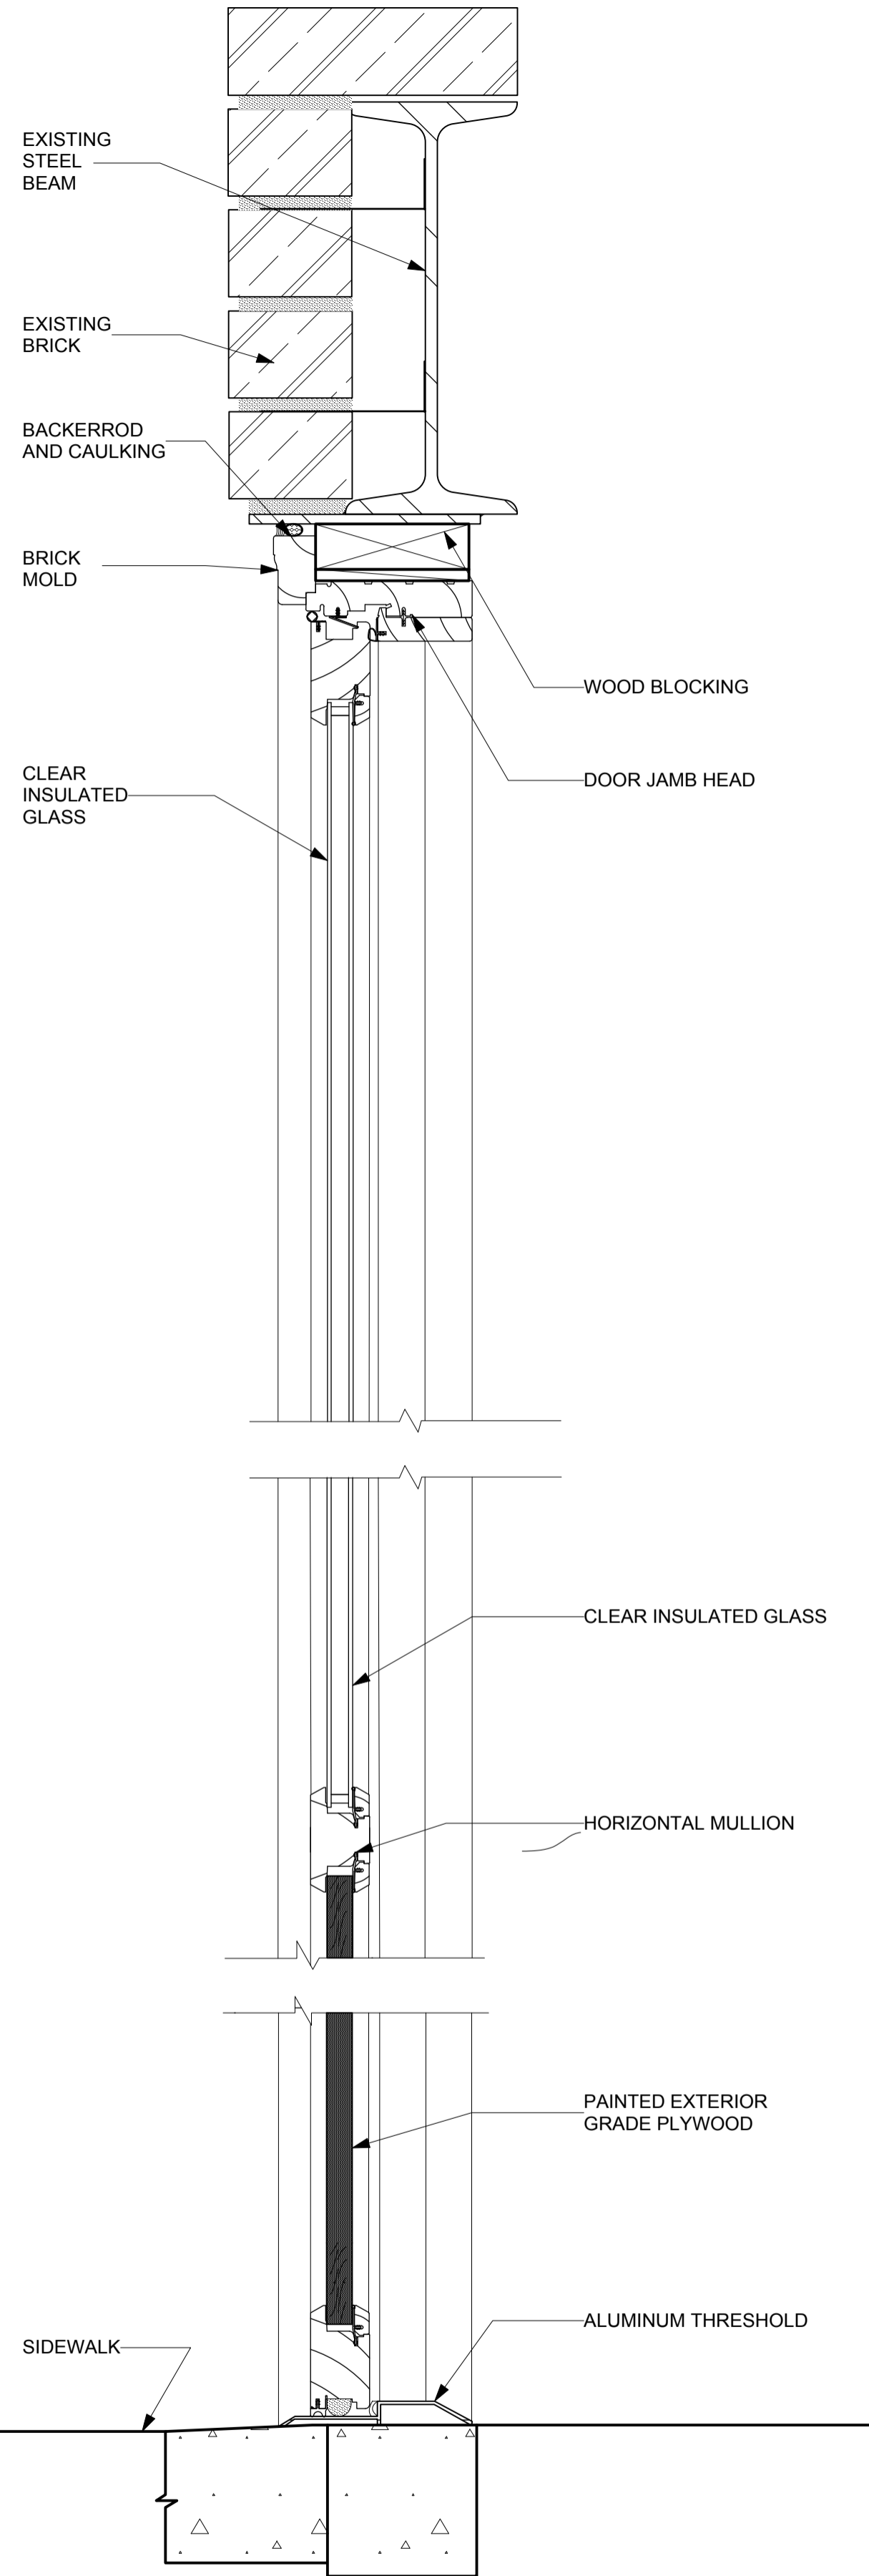

10


Sullivan Street Door Wall Section
Scale: 3" = 1'-0"

THE SRA GROUP, LLC (SHEET A-107.00)


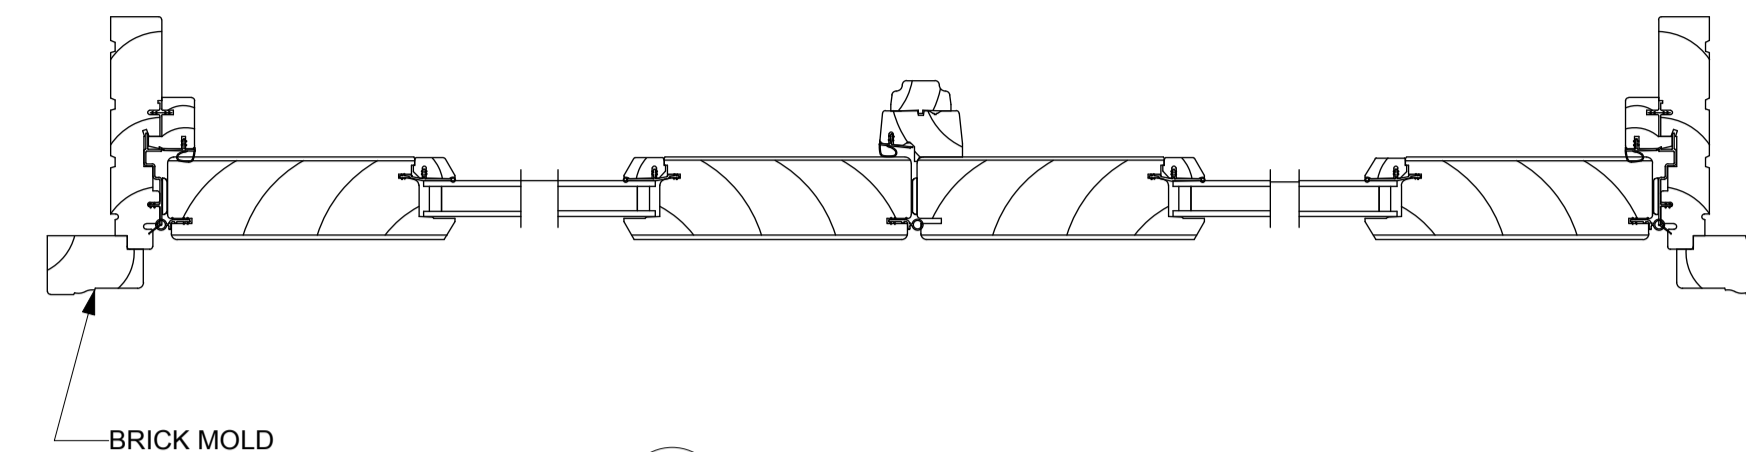


11

Door Wall Horizontal Section
Scale: 3" = 1'-0"

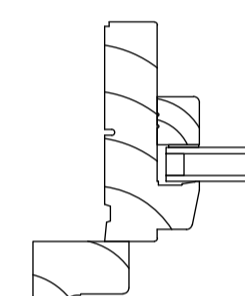




Horizontal Window Section

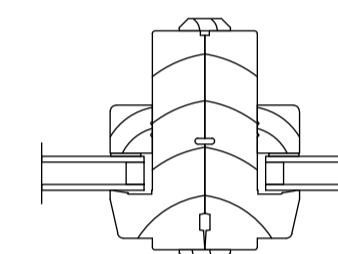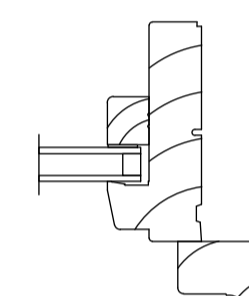

Horizontal Mullion Section

1

Horizontal Window and Mullion Section
Scale: 3" = 1'-0"

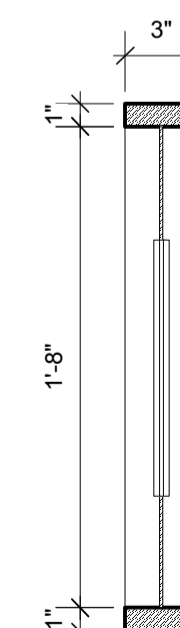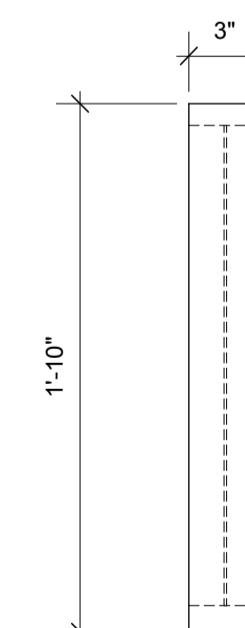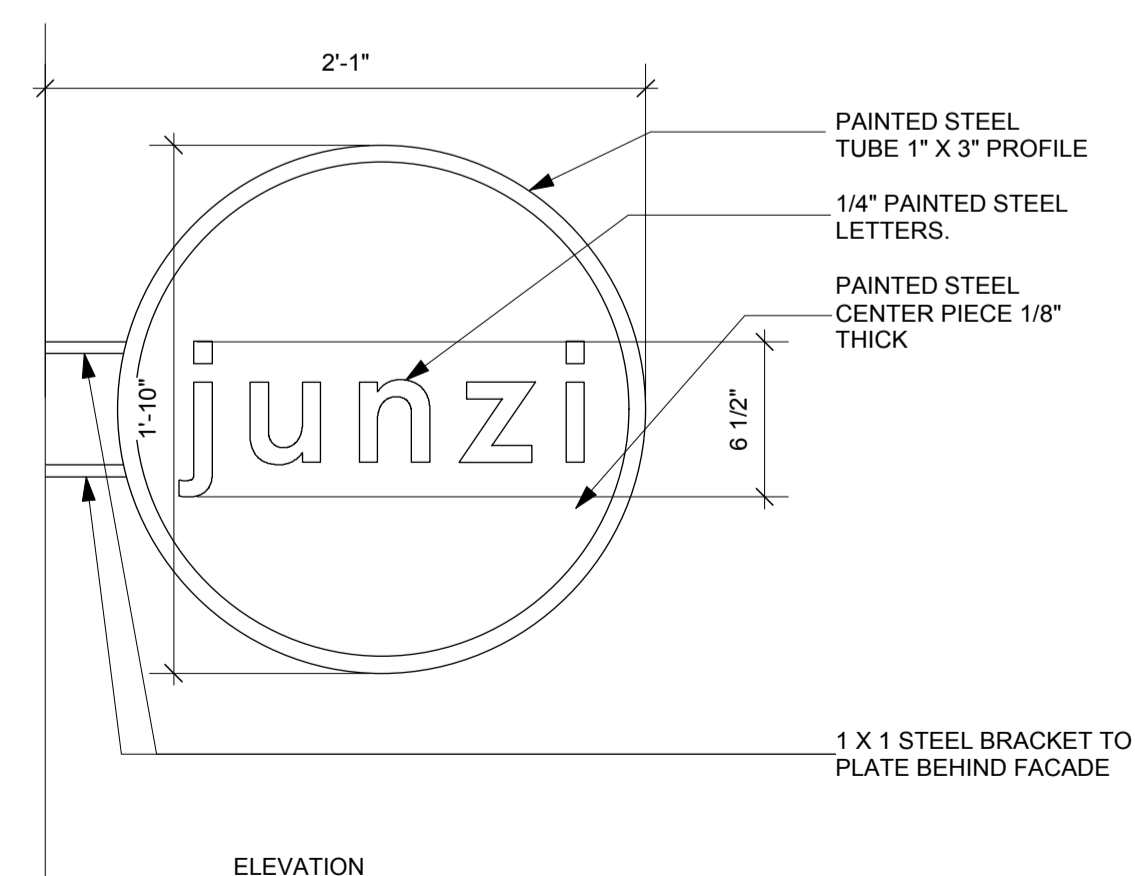

14

BLADE SIGN DETAIL
Scale: 1 1/2" = 1'-0"

Page 16