



1 DEMOLITION PLAN
 SCALE: 1/2" = 1'-0"



4 PHOTO OF EXISITNG BUILDING ENTRANCE
 NOT TO SCALE

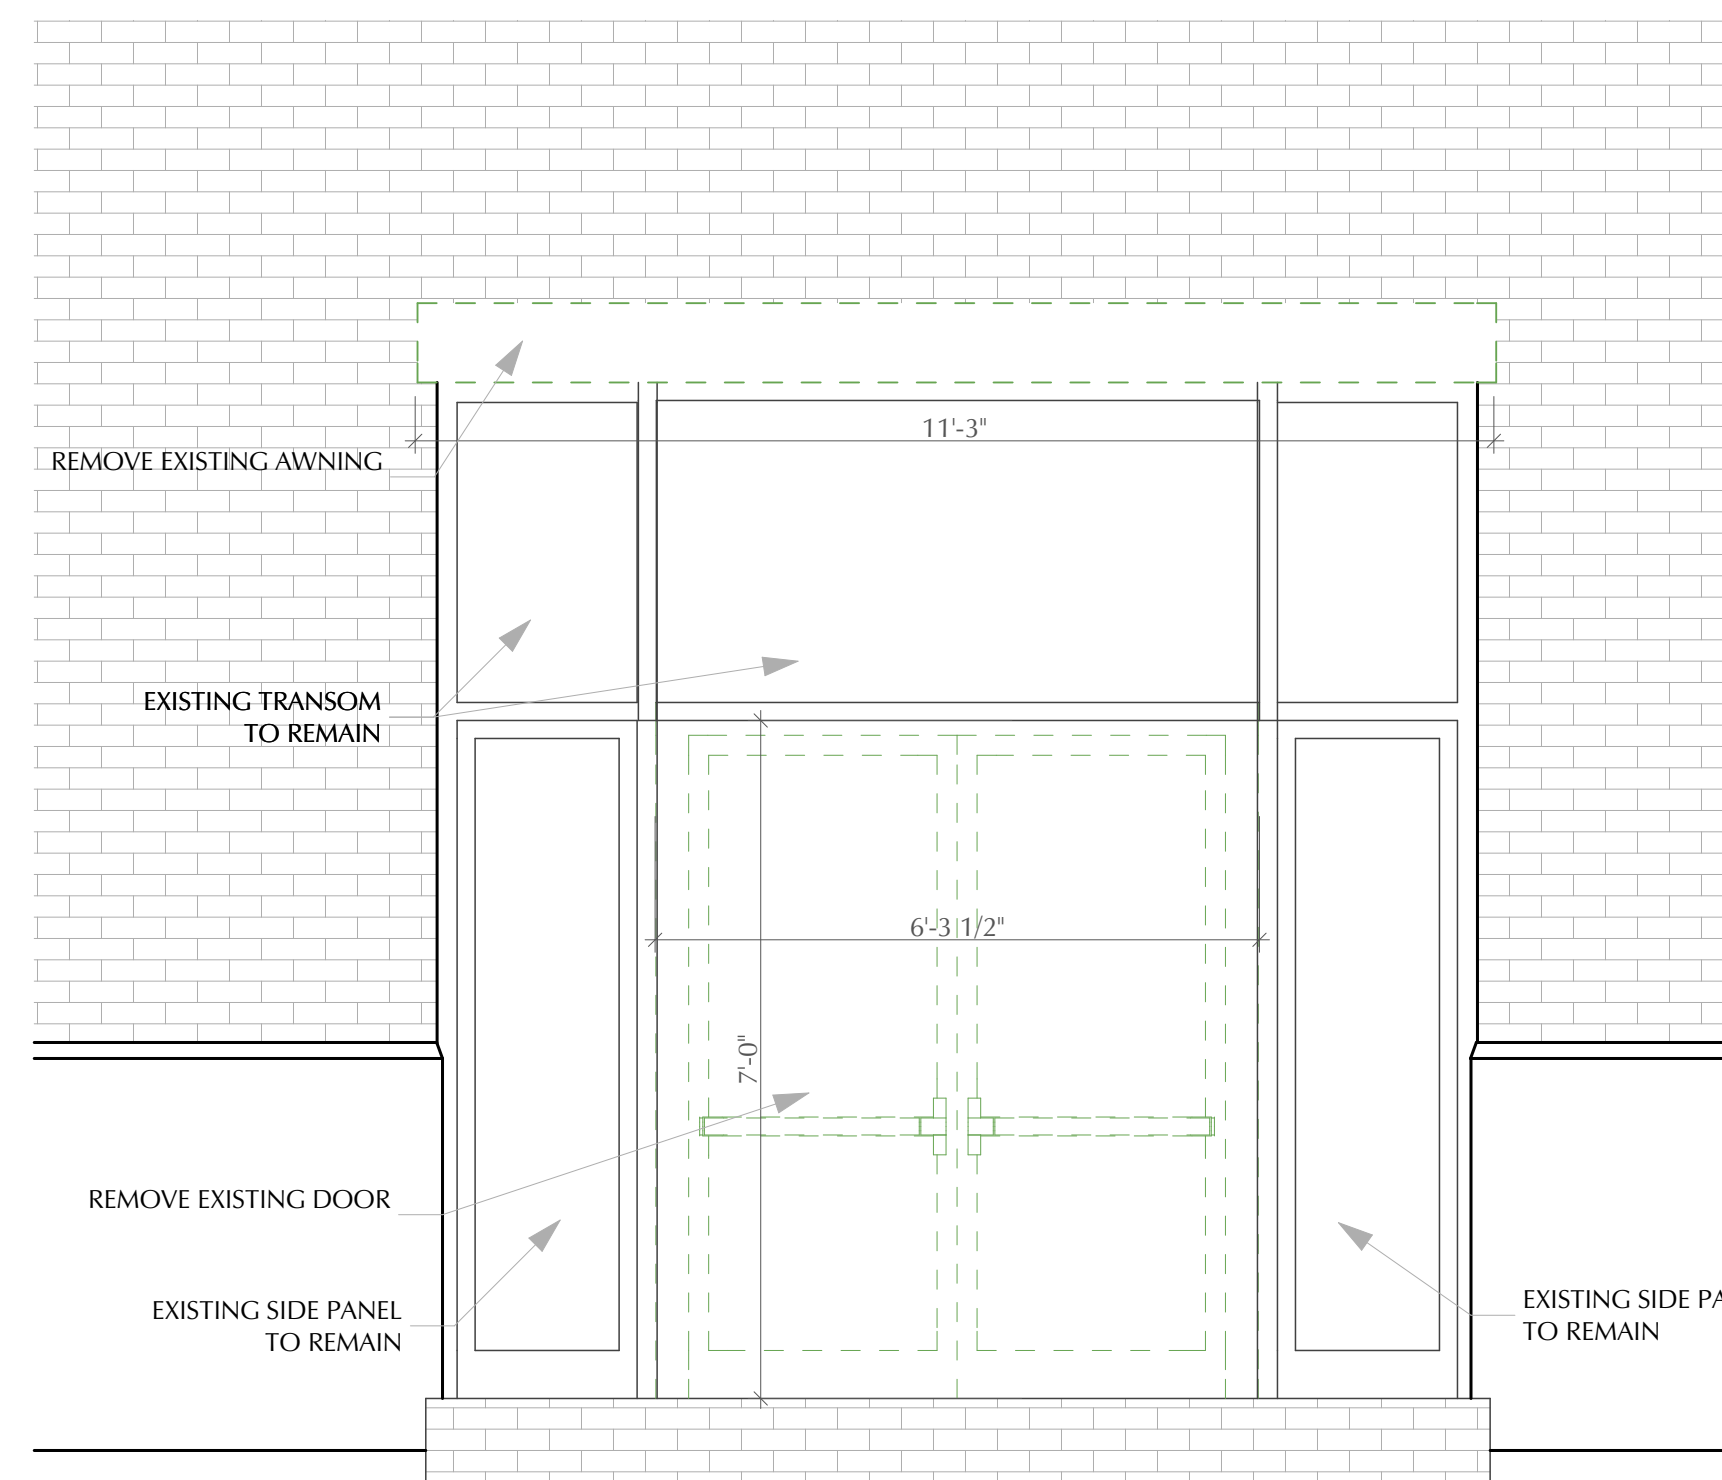

2 DEMOLITION FRONT ELEVATION
 SCALE: 1/2" = 1'-0"

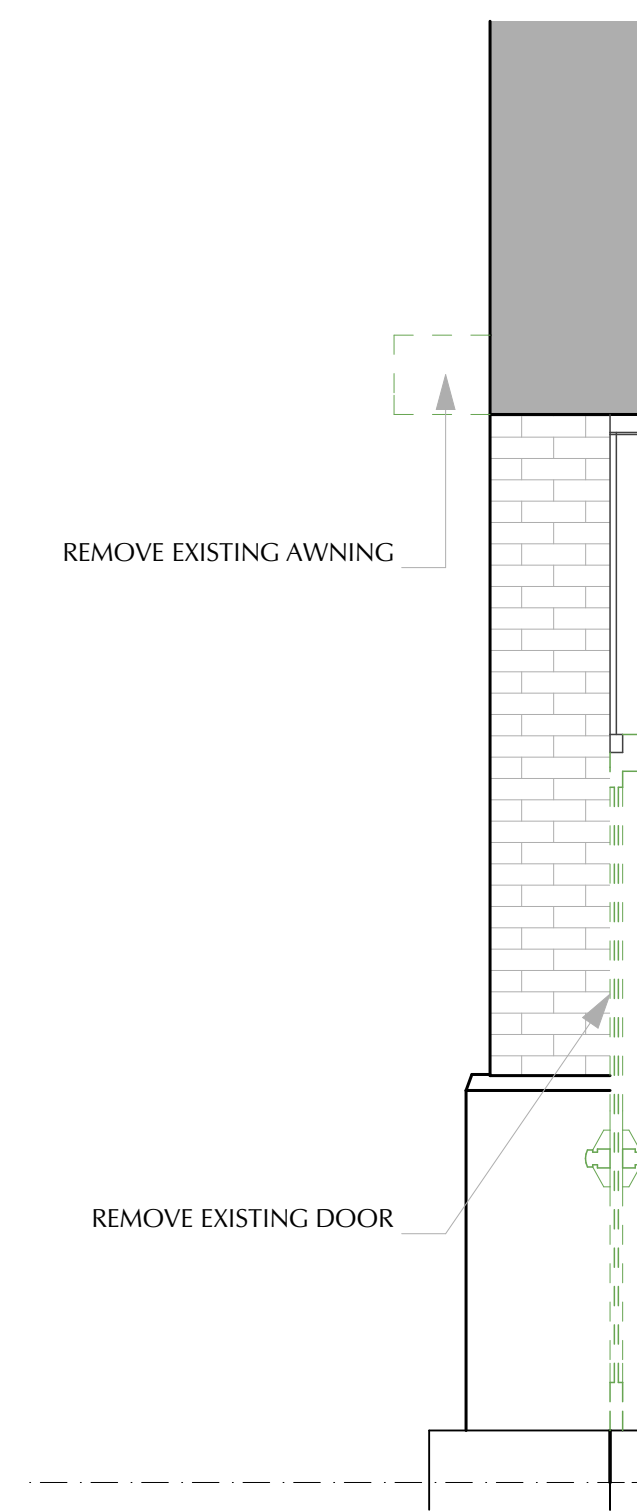

3 DEMOLITION SECTION
 SCALE: 1/2" = 1'-0"



5 PHOTO OF EXISITNG BUILDING ENTRANCE
 NOT TO SCALE

ALL RIGHTS RESERVED. ALL DRAWING SPECIFICATIONS AND COPIES THEREOF FURNISHED BY THE ARCHITECT ARE AND SHALL REMAIN HIS PROPERTY. THEY ARE NOT TO BE USED ON THIS OR ANY OTHER PROJECT UNLESS WRITTEN PERMISSION IS GIVEN BY MICHAEL ZENREICH, AIA.

Date	Revision
4/7/16	LPC Filing
3/9/16	Client Review

Drawn By:
 Checked By:

WRITTEN DIMENSIONS ON THESE DRAWINGS SHALL HAVE PRECEDENCE OVER SCALED DIMENSIONS. CONTRACTOR SHALL VERIFY AND BE RESPONSIBLE FOR ALL DIMENSIONS AND CONDITIONS ON THE JOB, AND THIS OFFICE MUST BE NOTIFIED OF ANY VARIATIONS FROM THE DIMENSIONS AND CONDITIONS SHOWN ON THESE DRAWINGS. SHOP DETAILS ARE TO BE SUBMITTED TO THIS OFFICE FOR APPROVAL BEFORE PROCEEDING WITH FABRICATION.

Seal:


Location :
 247 West 12th Street
 New York,
 New York, 10011

Title:


Demolition Plans & Notes

Date: 5/5/2016
 Scale: As Noted
 Project #: 2015-242
 Drawing No.:

DM-101.00
 3 OF 6

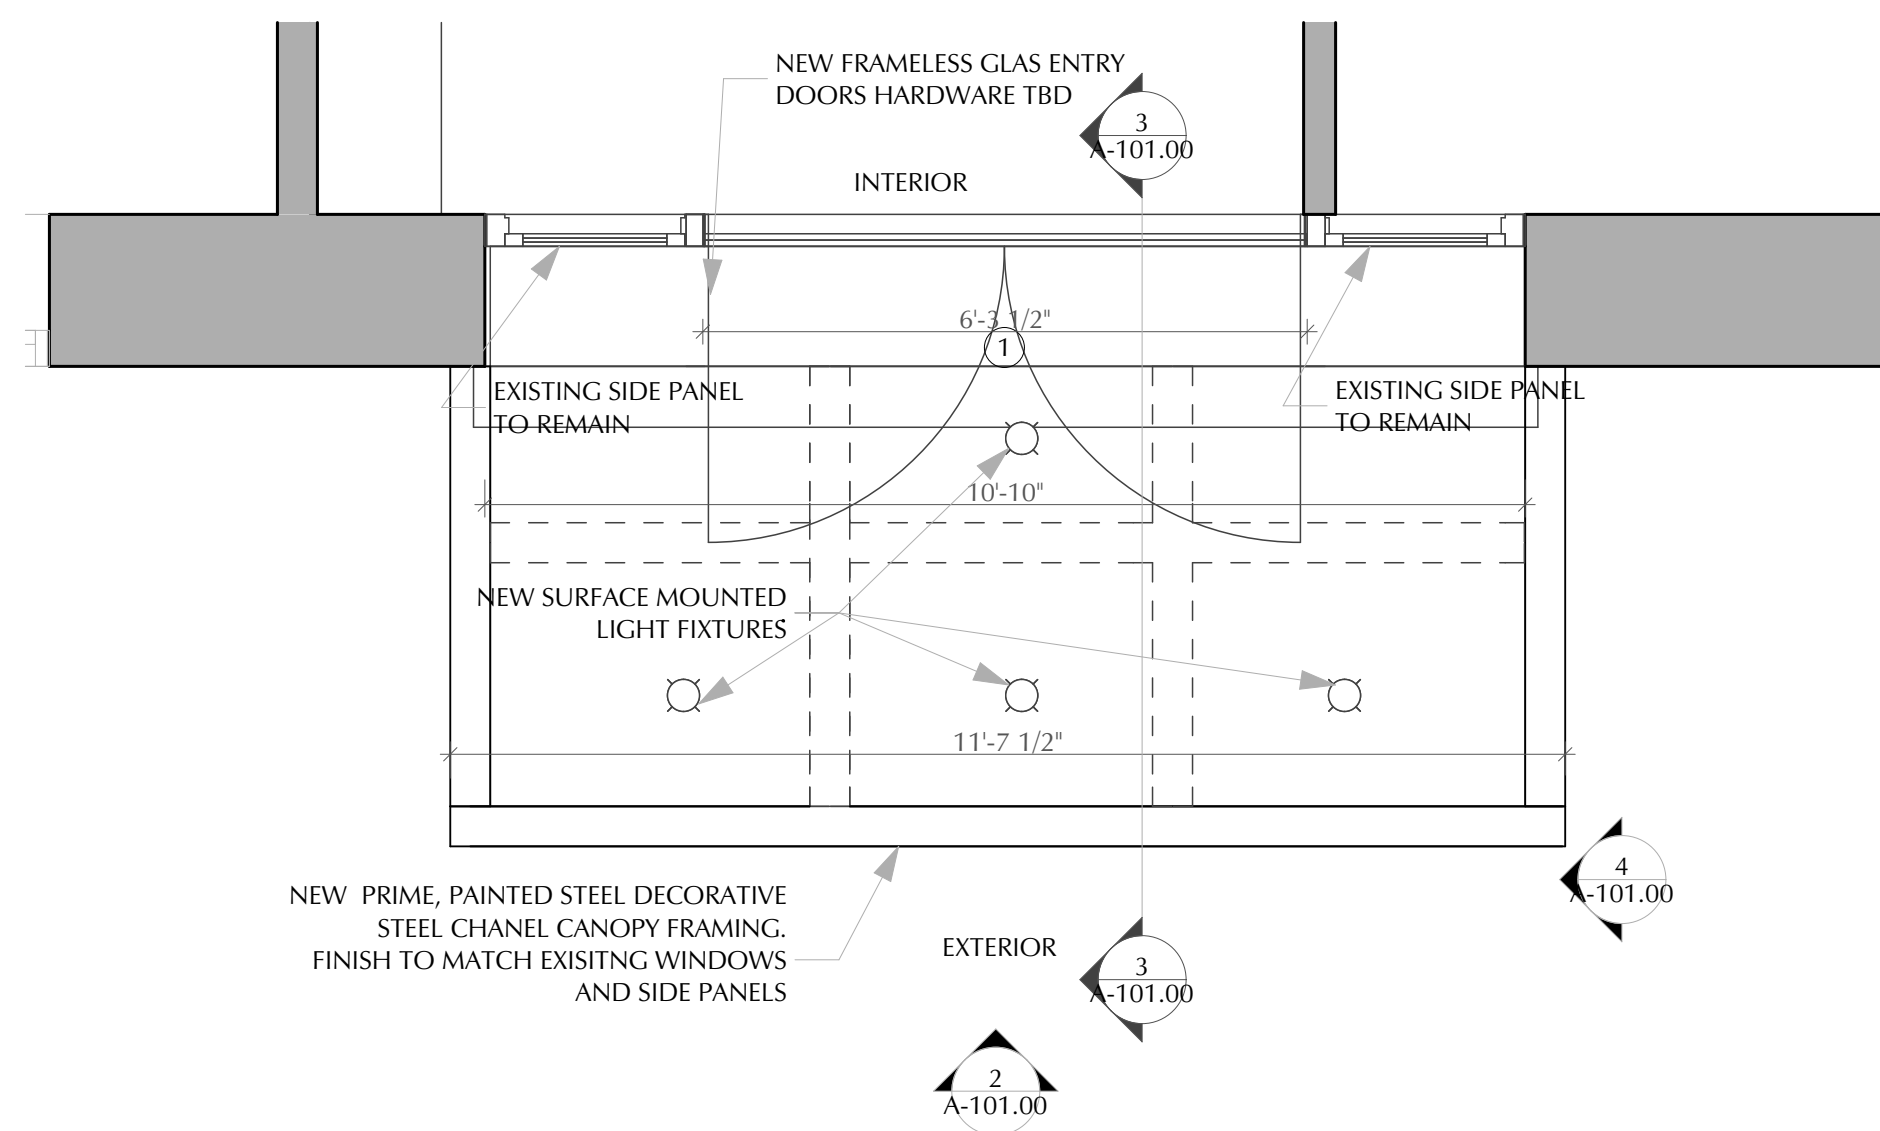


1 PROPOSED PLAN
 SCALE: 1/2" = 1'-0"

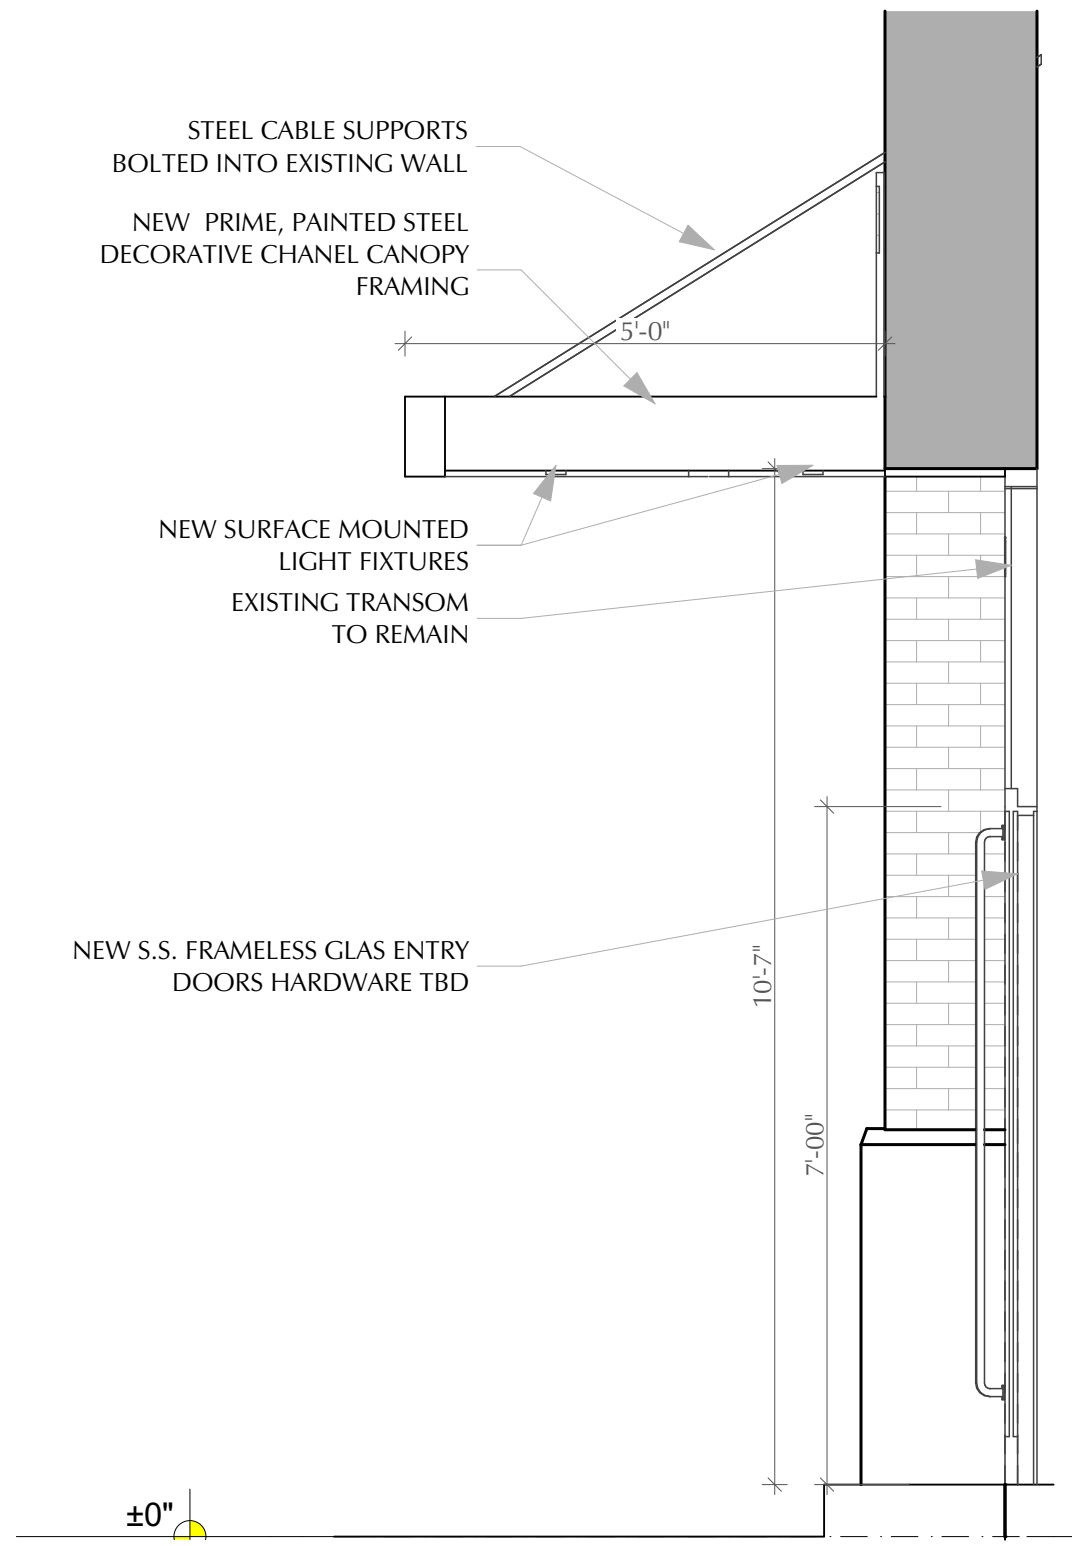


3 PROPOSED SECTION
 SCALE: 1/2" = 1'-0"



5 3D
 NOT TO SCALE

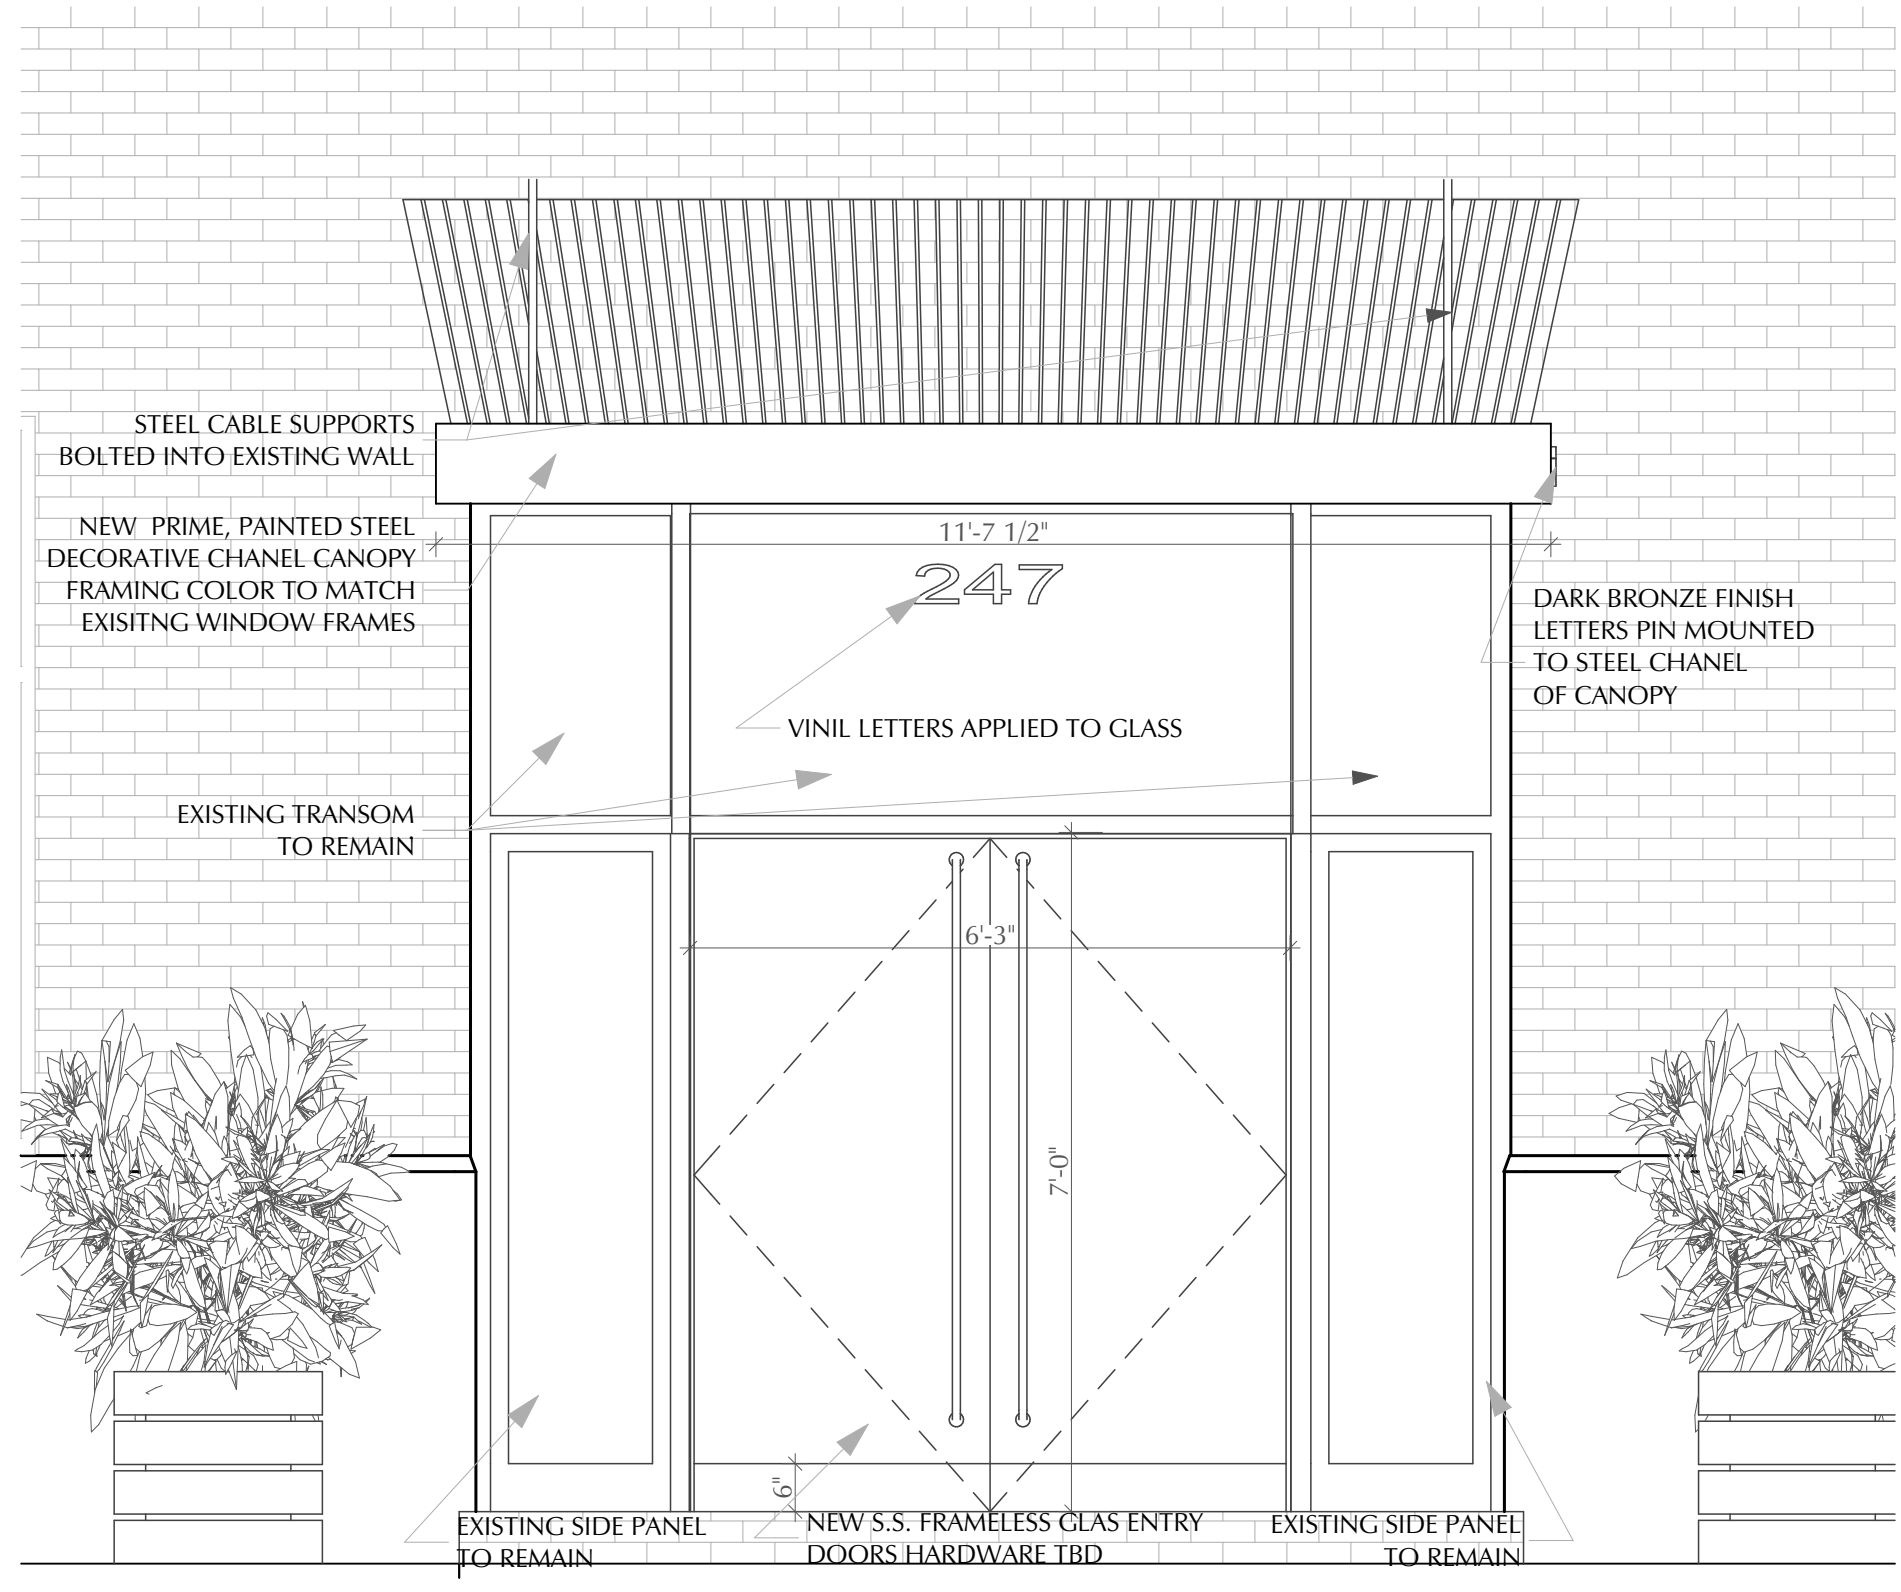

2 PROPOSED FRONT ELEVATION
 SCALE: 1/2" = 1'-0"

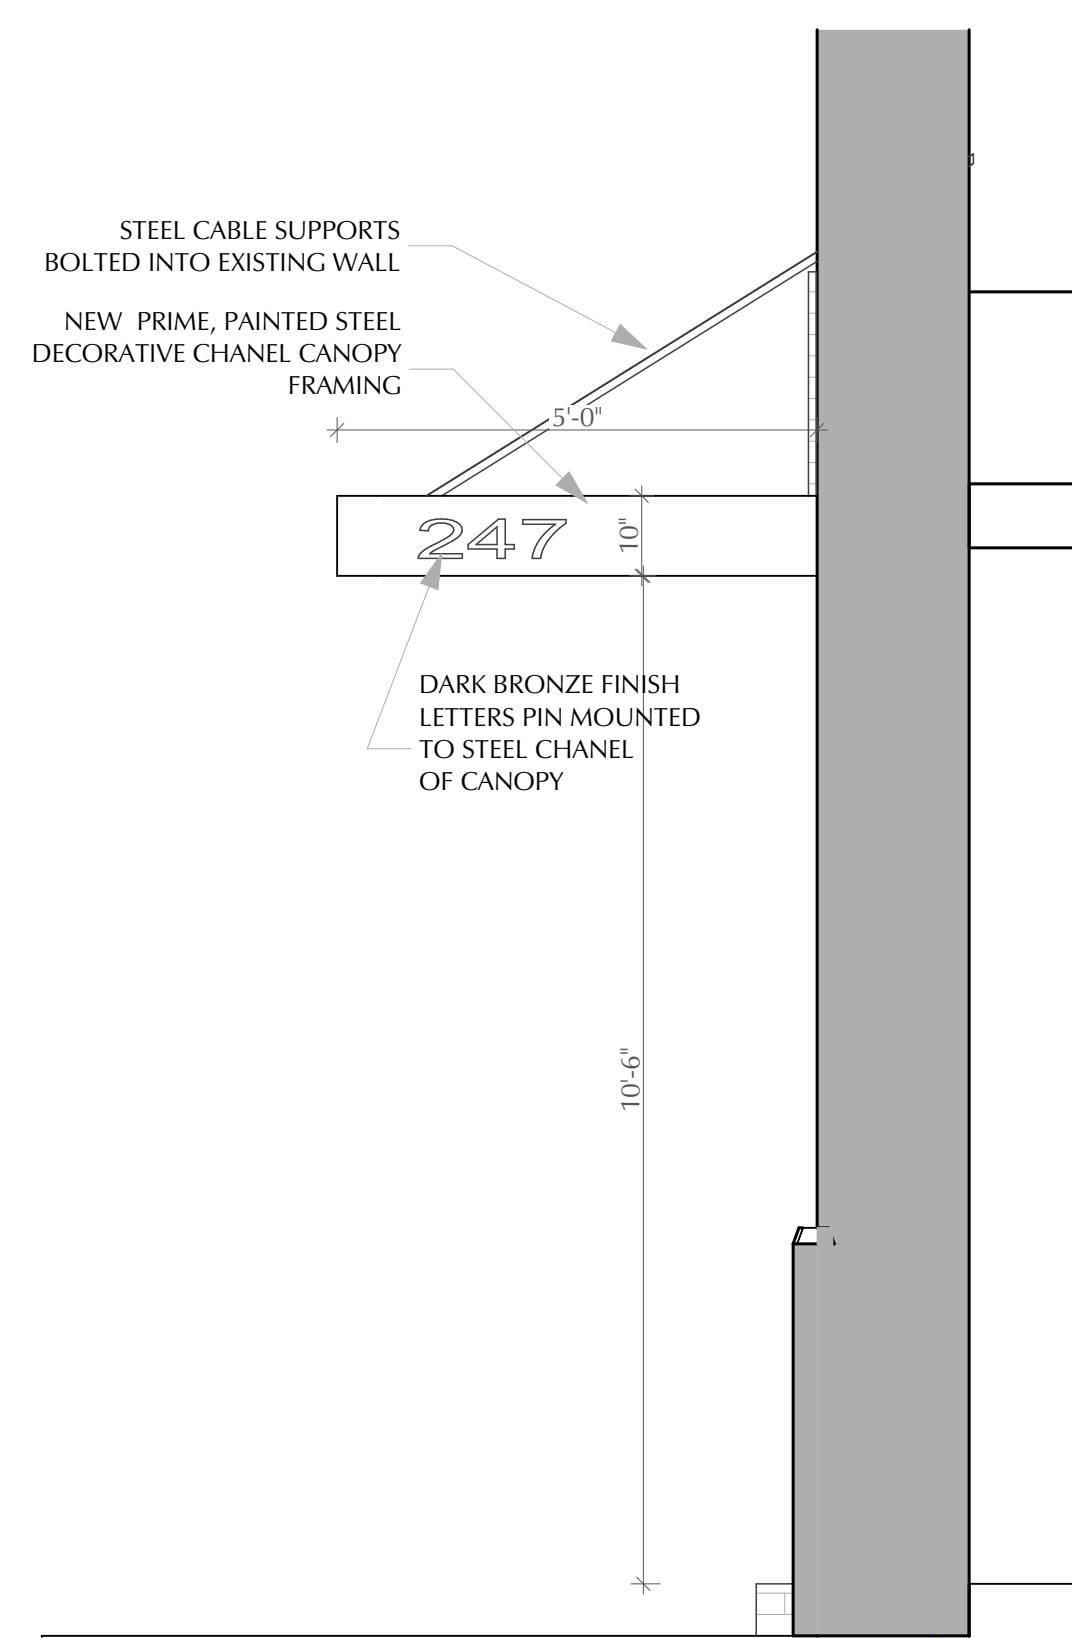

4 PROPOSED ELEVATION
 SCALE: 1/2" = 1'-0"



6 3D
 NOT TO SCALE

ALL RIGHTS RESERVED. ALL DRAWING SPECIFICATIONS AND COPIES THEREOF FURNISHED BY THE ARCHITECT ARE AND SHALL REMAIN HIS PROPERTY. THEY ARE NOT TO BE USED ON THIS OR ANY OTHER PROJECT UNLESS WRITTEN PERMISSION IS GIVEN BY MICHAEL ZENREICH, AIA.

4/7/16	LPC Filing
3/9/16	Client Review
Date	Revision

Drawn By:
 Checked By:

WRITTEN DIMENSIONS ON THESE DRAWINGS SHALL HAVE PRECEDENCE OVER SCALED DIMENSIONS. CONTRACTOR SHALL VERIFY AND BE RESPONSIBLE FOR ALL DIMENSIONS AND CONDITIONS ON THE JOB, AND THIS OFFICE MUST BE NOTIFIED OF ANY VARIATIONS FROM THE DIMENSIONS AND CONDITIONS SHOWN ON THESE DRAWINGS. SHOP DETAILS ARE TO BE SUBMITTED TO THIS OFFICE FOR APPROVAL BEFORE PROCEEDING WITH FABRICATION.

Seal:

Location :
 247 West 12th Street
 New York,
 New York, 10011

Title:


A-101.00
Construction Plan

Date: 5/5/2016
 Scale: As Noted
 Project #: 2015-242
 Drawing No.:

A-101.00
 4 OF 6



1 Existing
NOT TO SCALE

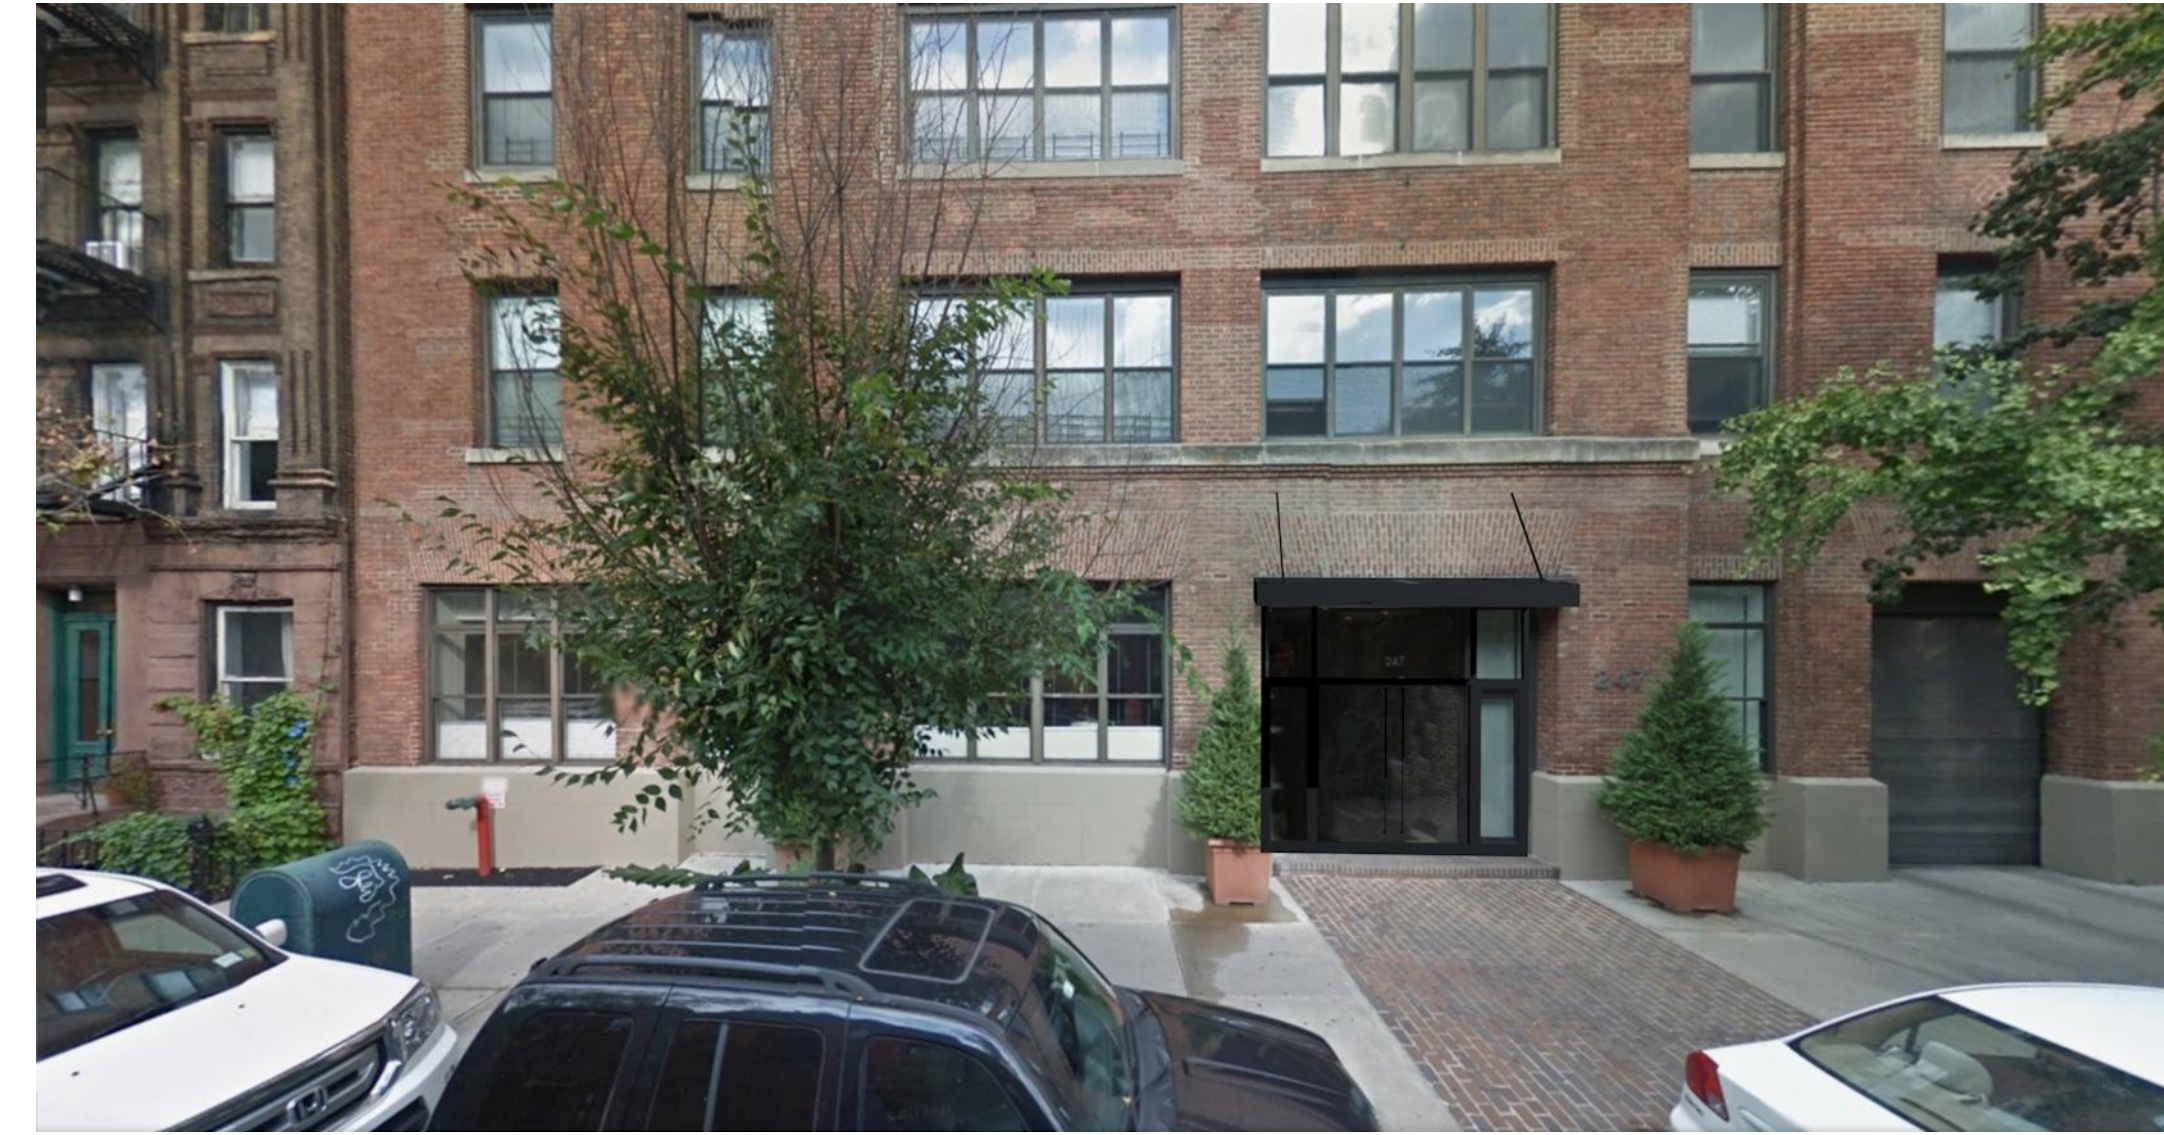

2 Proposed
NOT TO SCALE



3 Existing
NOT TO SCALE



4 Proposed
NOT TO SCALE

ALL RIGHTS RESERVED. ALL DRAWING SPECIFICATIONS AND COPIES THEREOF FURNISHED BY THE ARCHITECT ARE AND SHALL REMAIN HIS PROPERTY. THEY ARE NOT TO BE USED ON THIS OR ANY OTHER PROJECT UNLESS WRITTEN PERMISSION IS GIVEN BY MICHAEL ZENREICH, AIA.

4/7/16	LPC Filing
3/9/16	Client Review
Date	Revision

Drawn By:
Checked By:

WRITTEN DIMENSIONS ON THESE DRAWINGS SHALL HAVE PRECEDENCE OVER SCALED DIMENSIONS. CONTRACTOR SHALL VERIFY AND BE RESPONSIBLE FOR ALL DIMENSIONS AND CONDITIONS ON THE JOB, AND THIS OFFICE MUST BE NOTIFIED OF ANY VARIATIONS FROM THE DIMENSIONS AND CONDITIONS SHOWN ON THESE DRAWINGS. SHOP DETAILS ARE TO BE SUBMITTED TO THIS OFFICE FOR APPROVAL BEFORE PROCEEDING WITH FABRICATION.

Seal:

Location :
247 West 12th Street
New York,
New York, 10011

Title:
Proposed

Date: 5/5/2016
Scale: As Noted
Project #: 2015-242
Drawing No.:

A-201.00
5 OF 6