




LOCATION MAP  
NOT TO SCALE

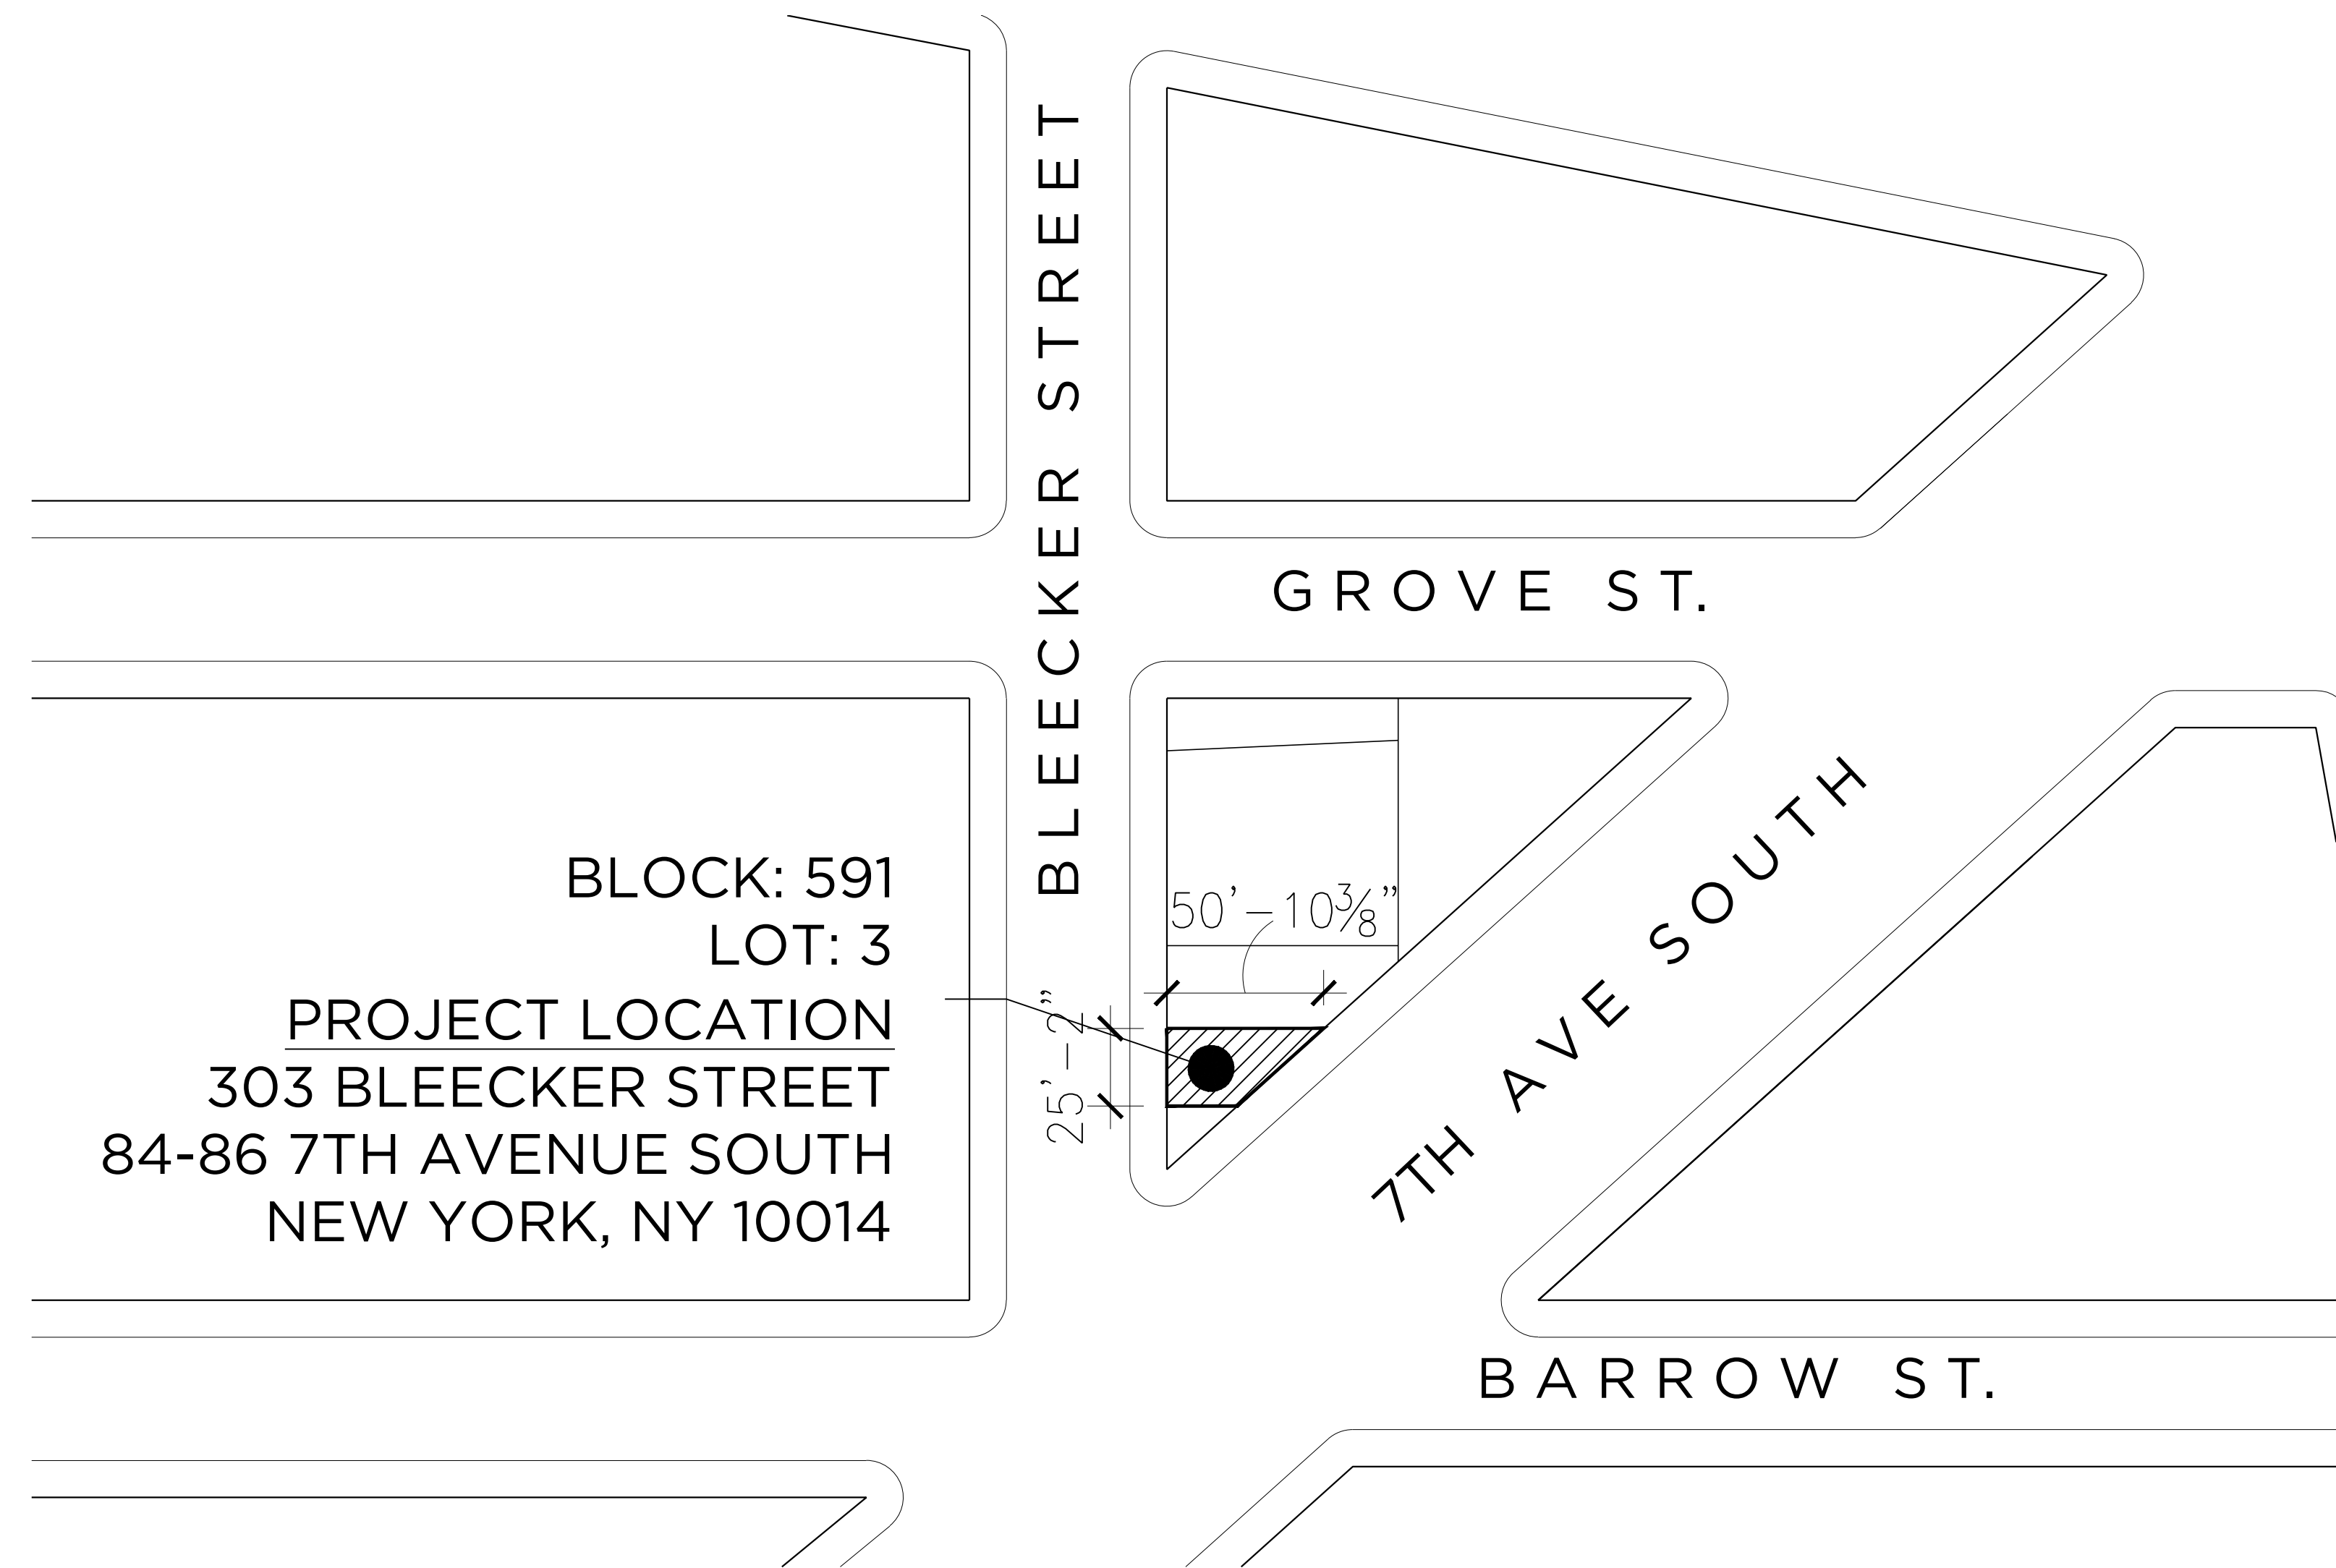


BLOCK PLAN  
NOT TO SCALE

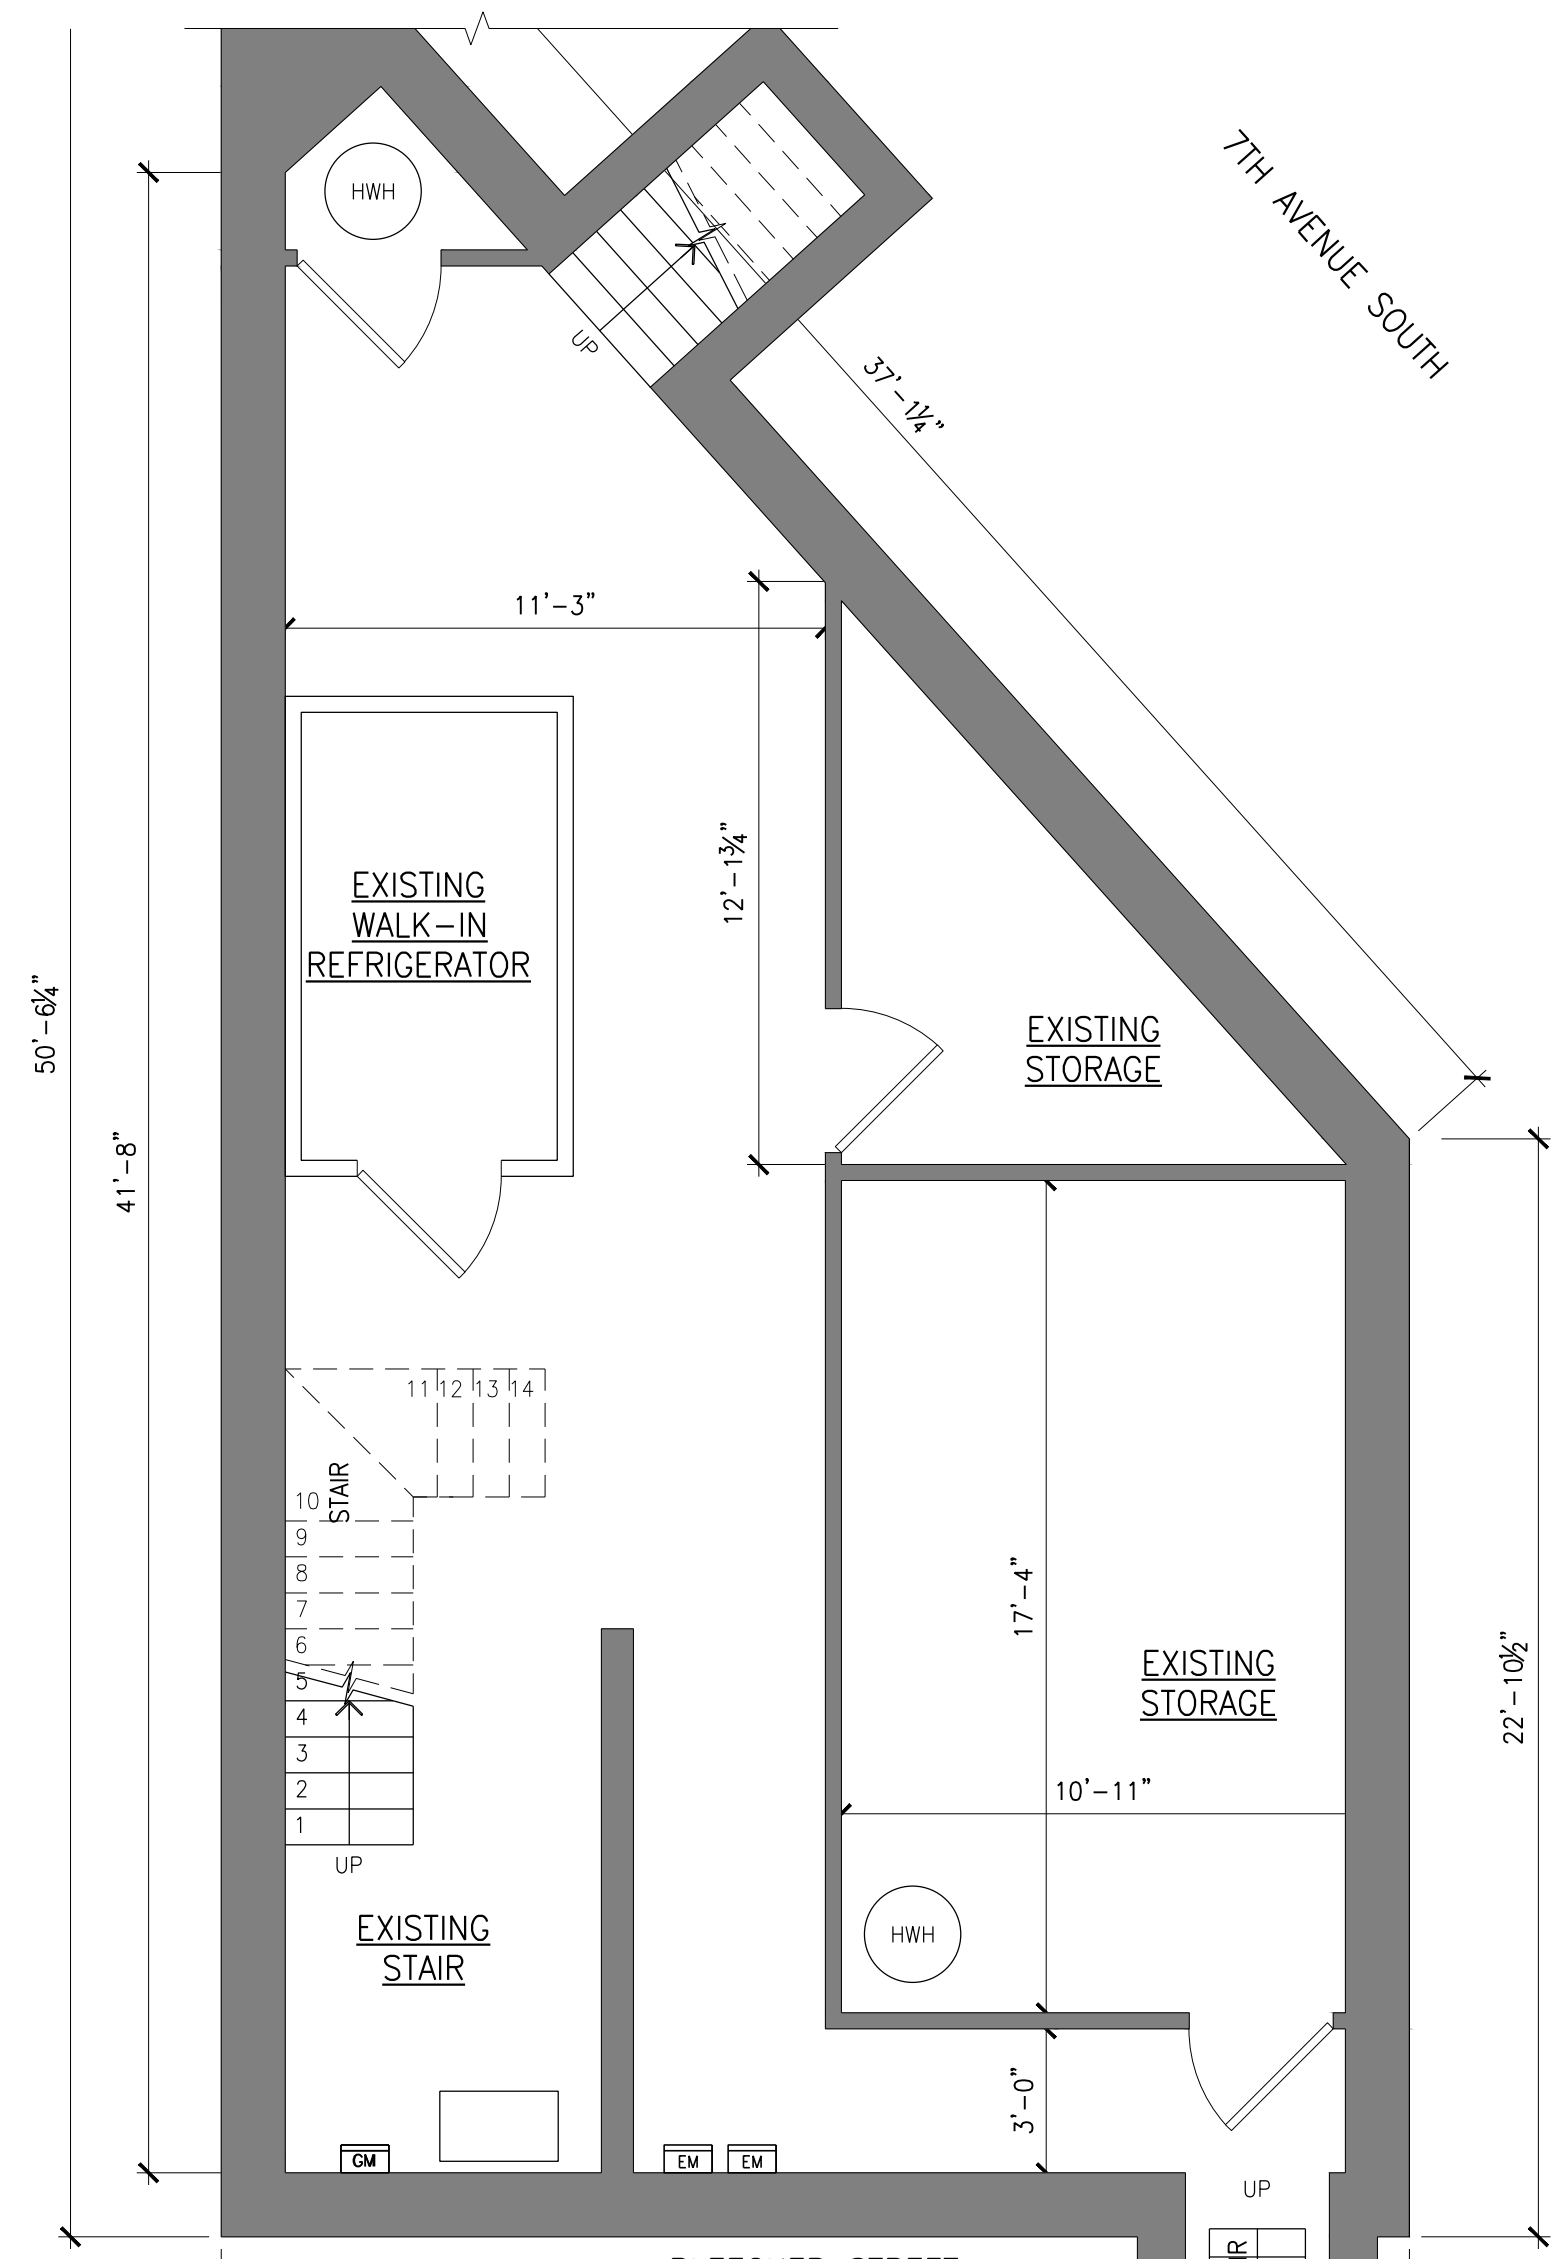


1  
A-100  
SCALE: 1/4" = 1'-0"

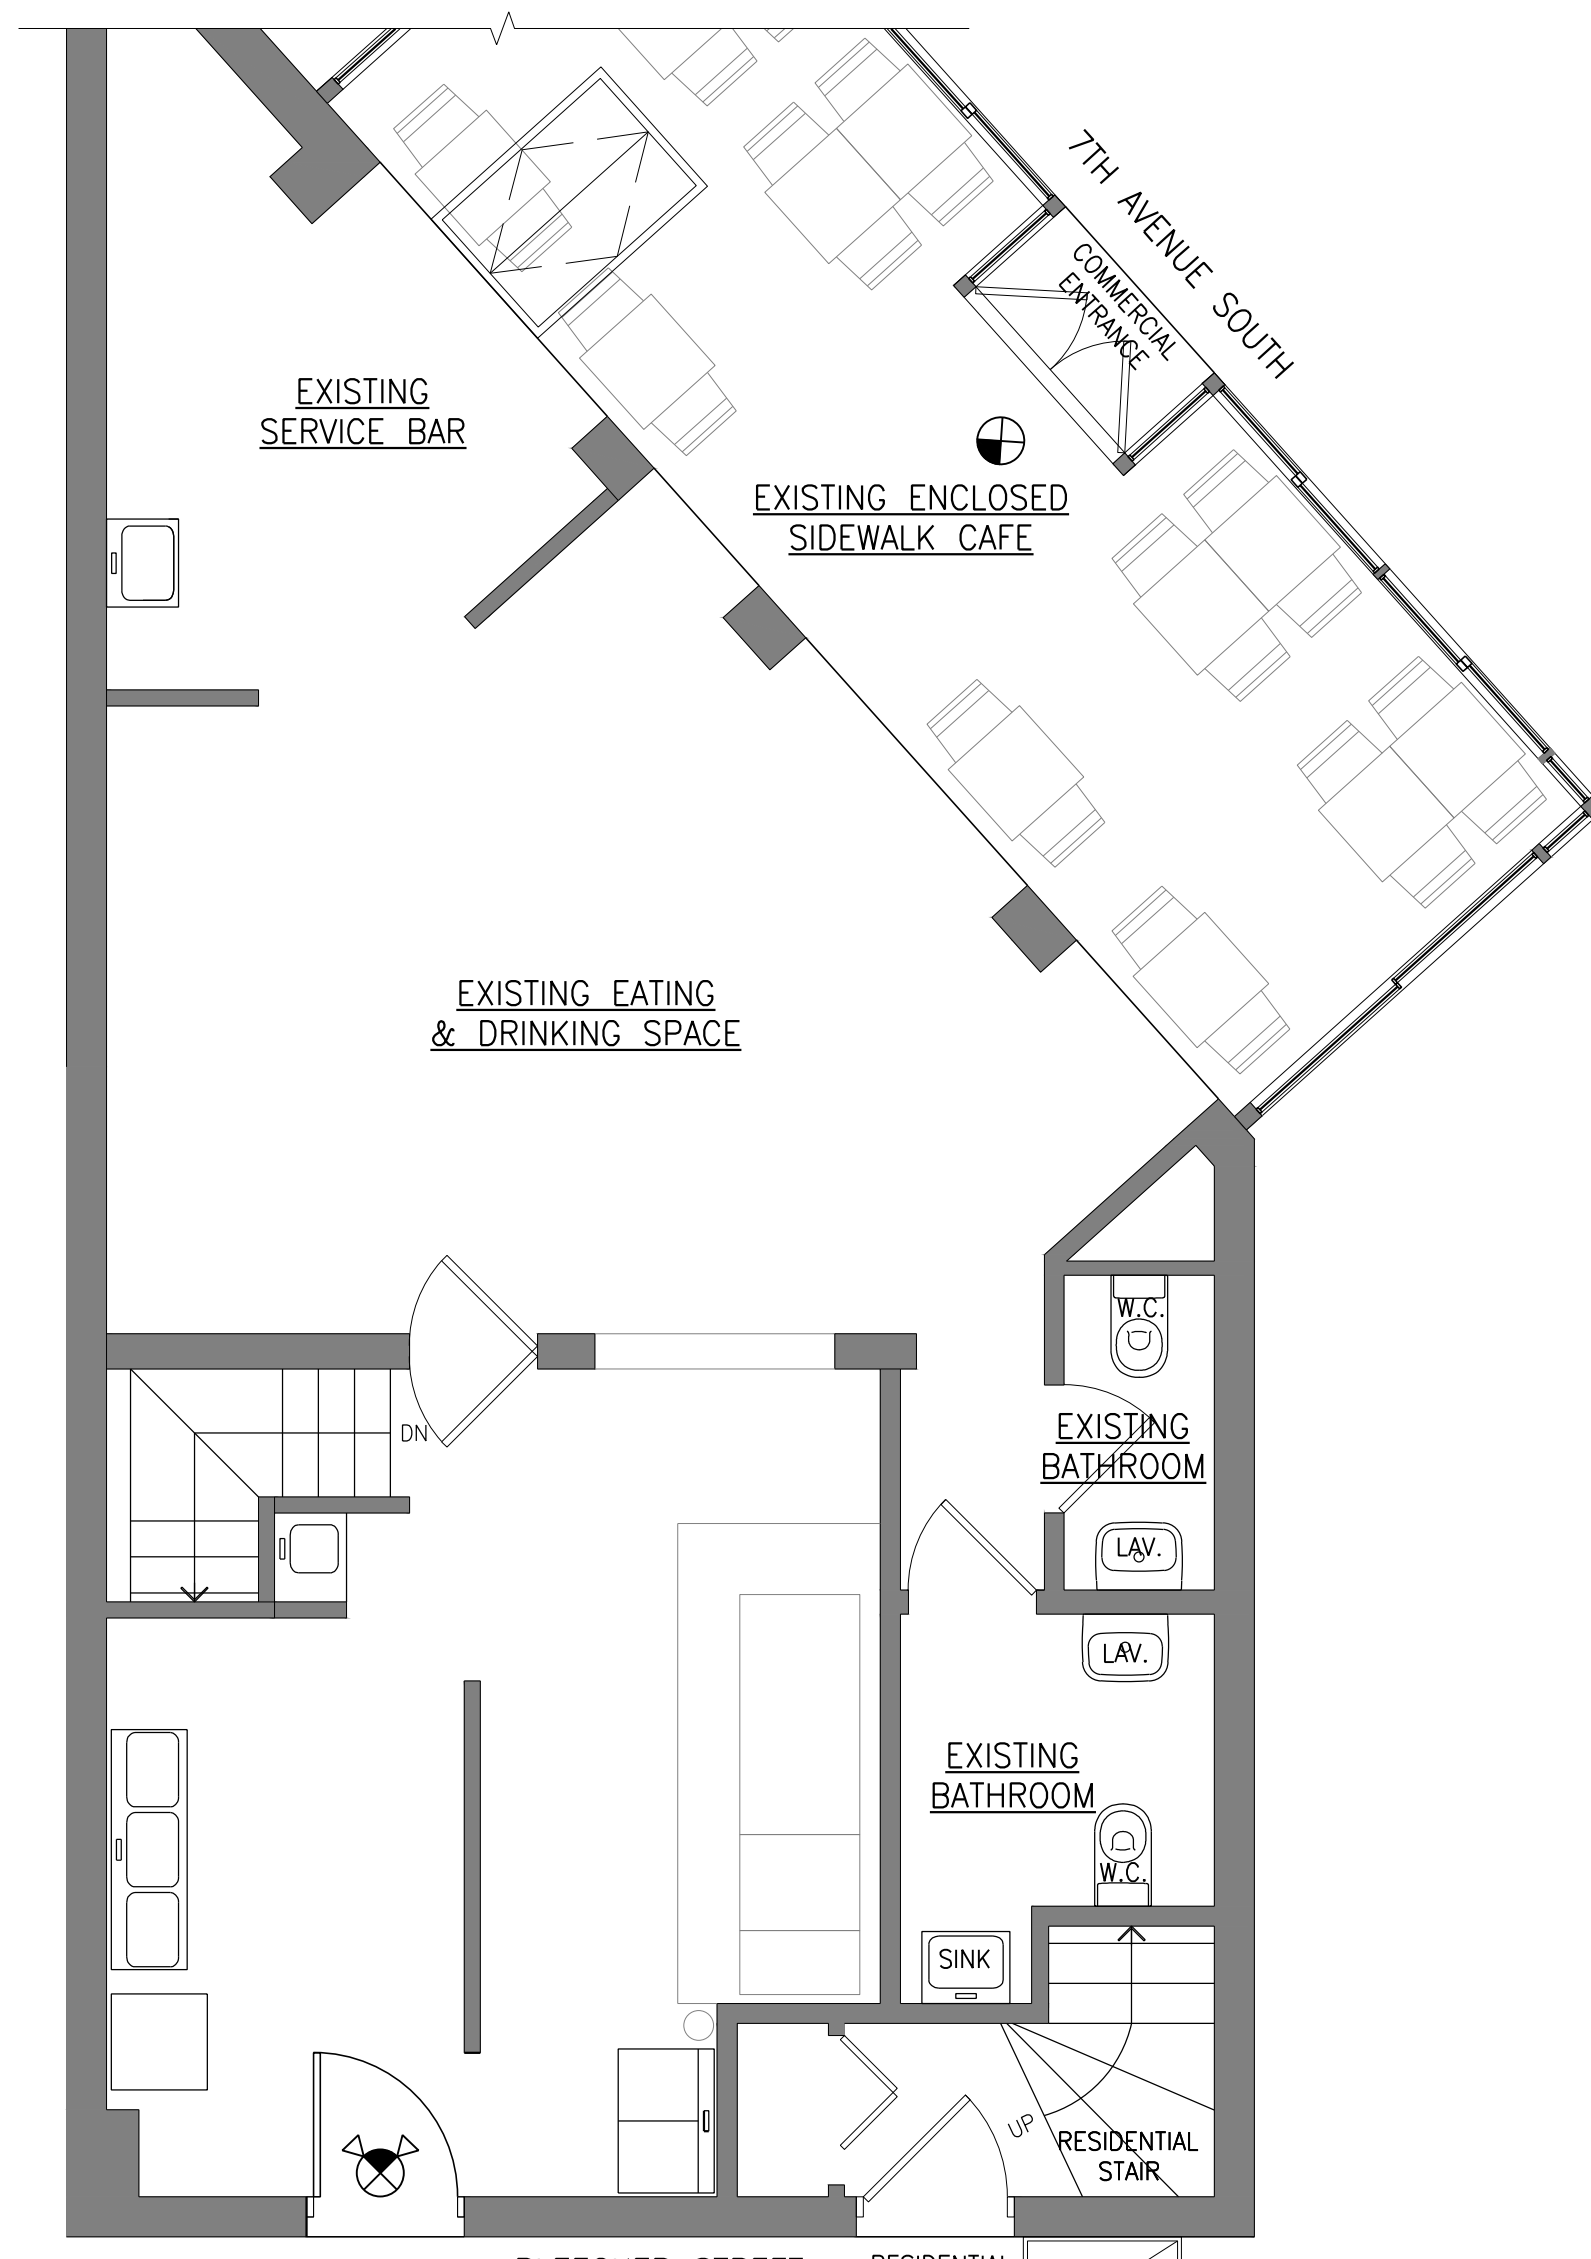


2  
A-100  
SCALE: 1/4" = 1'-0"

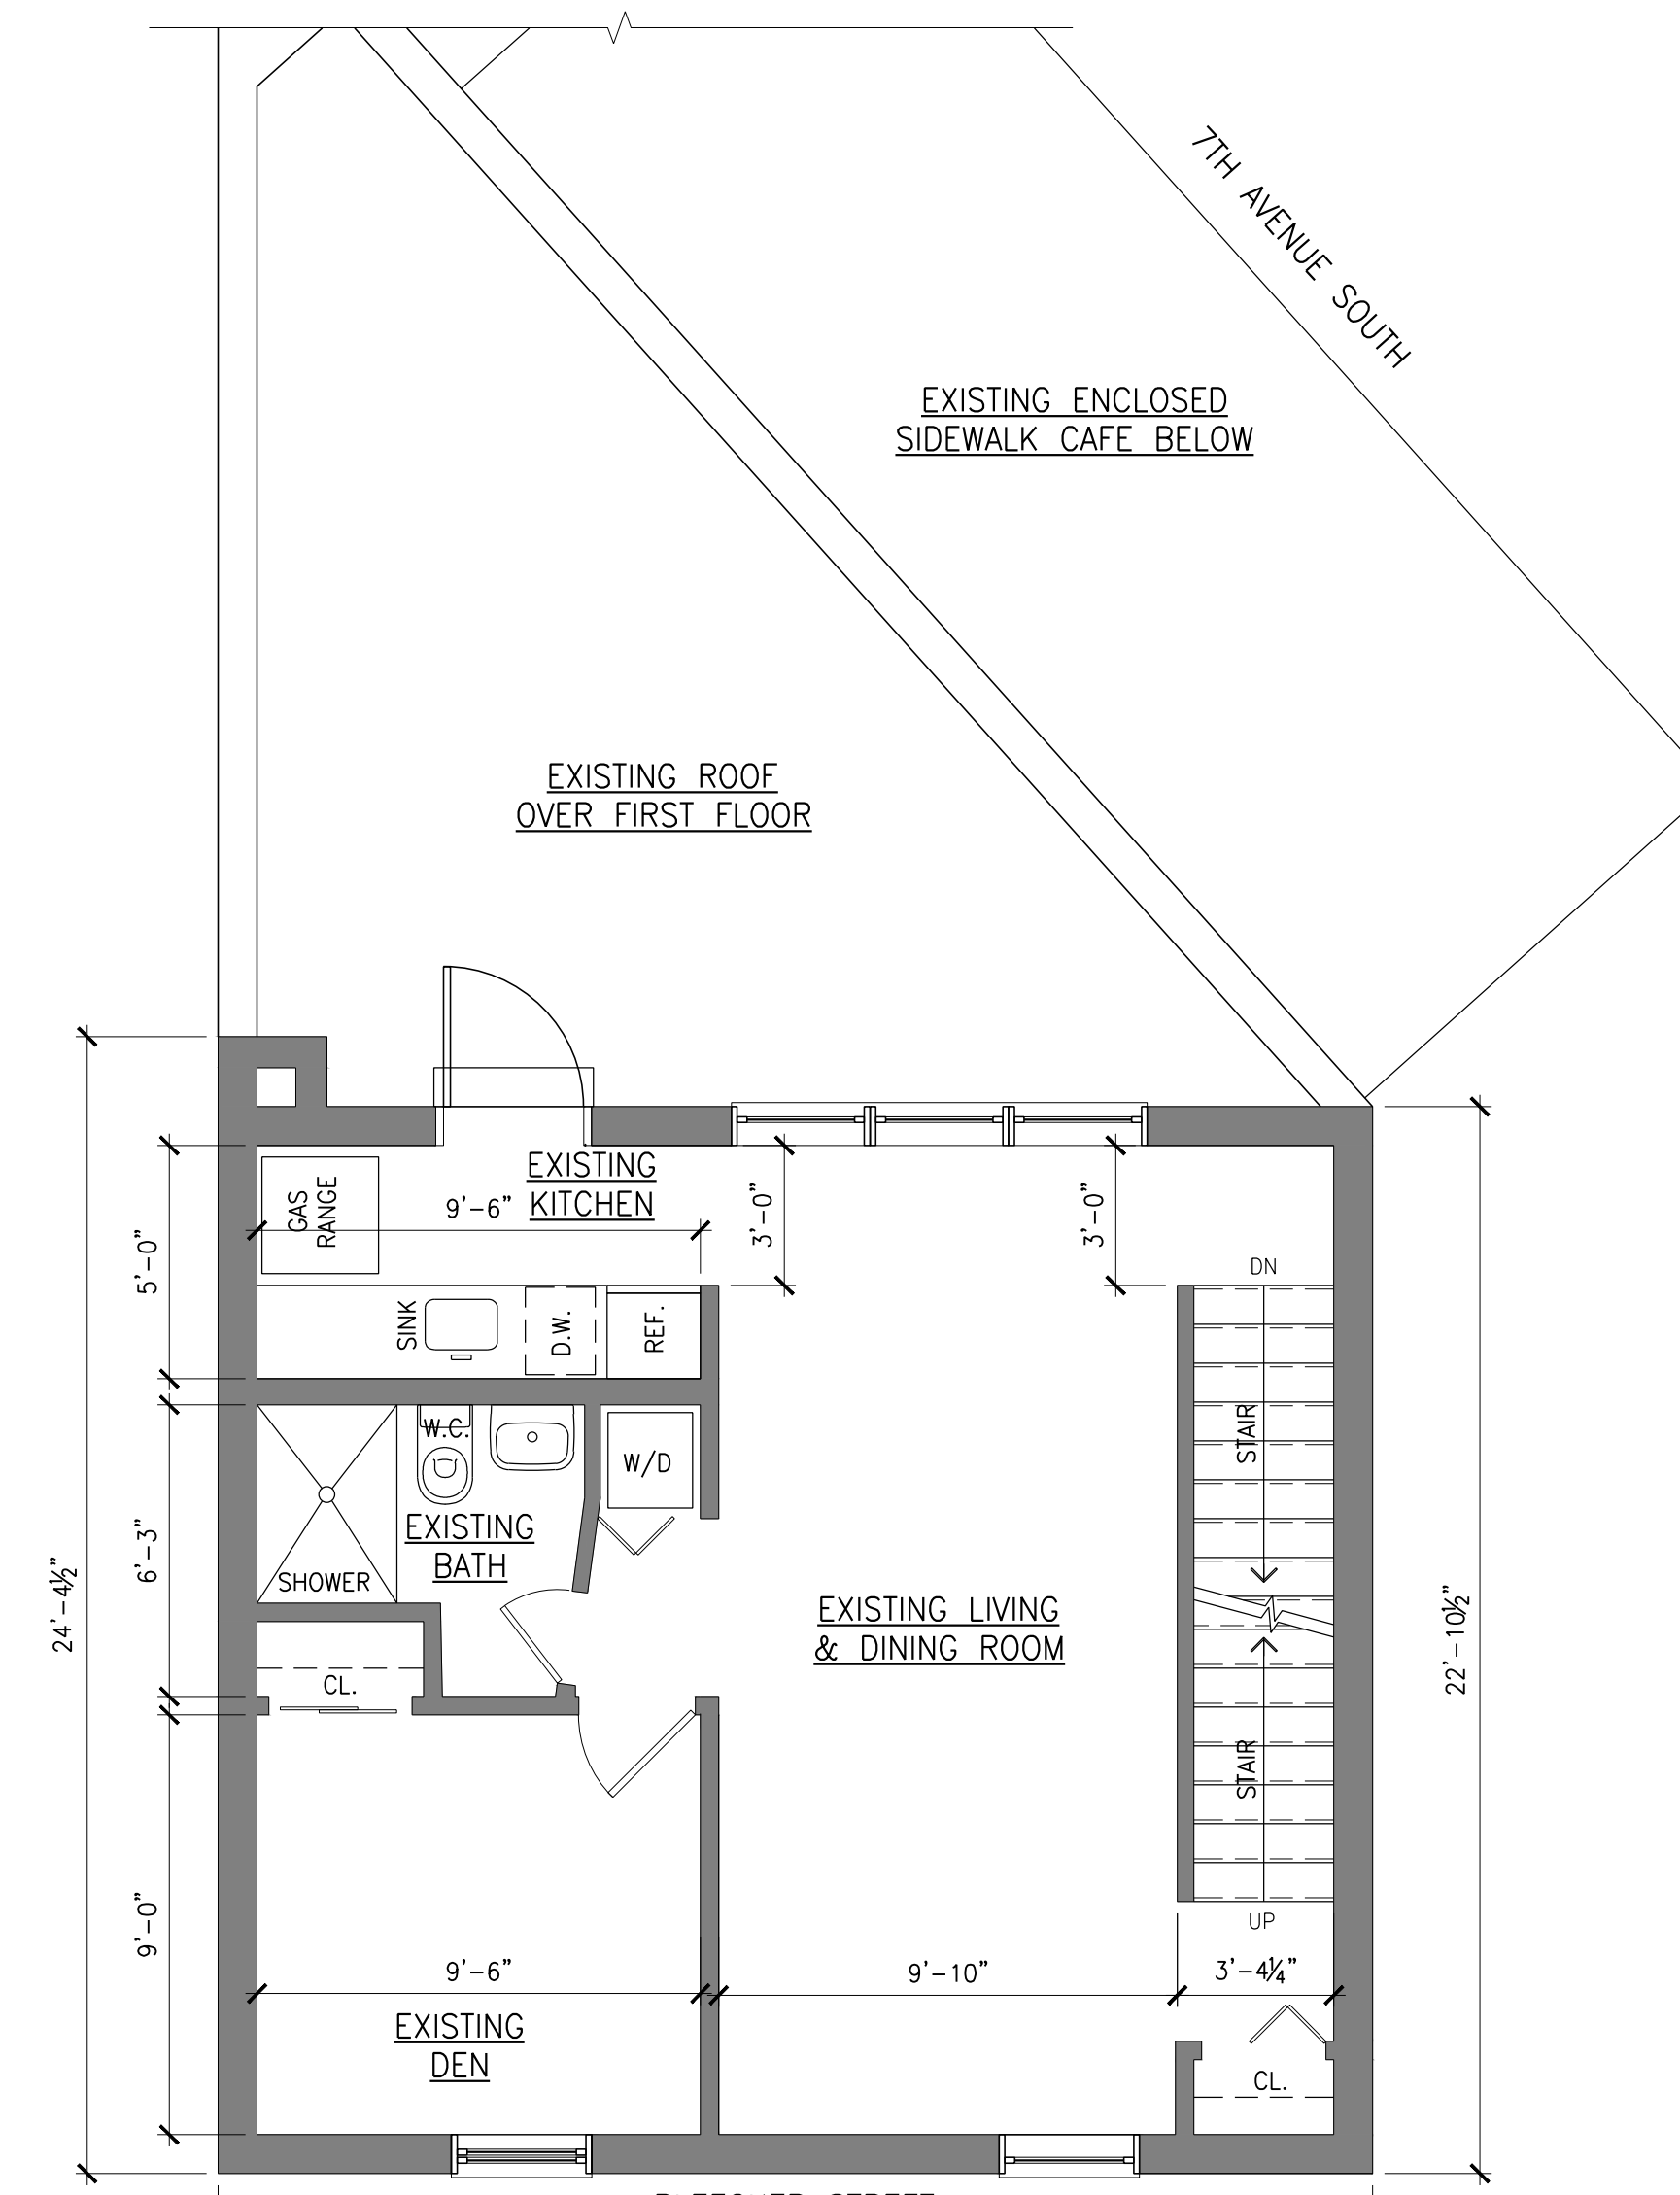

3  
A-100  
SCALE: 1/4" = 1'-0"

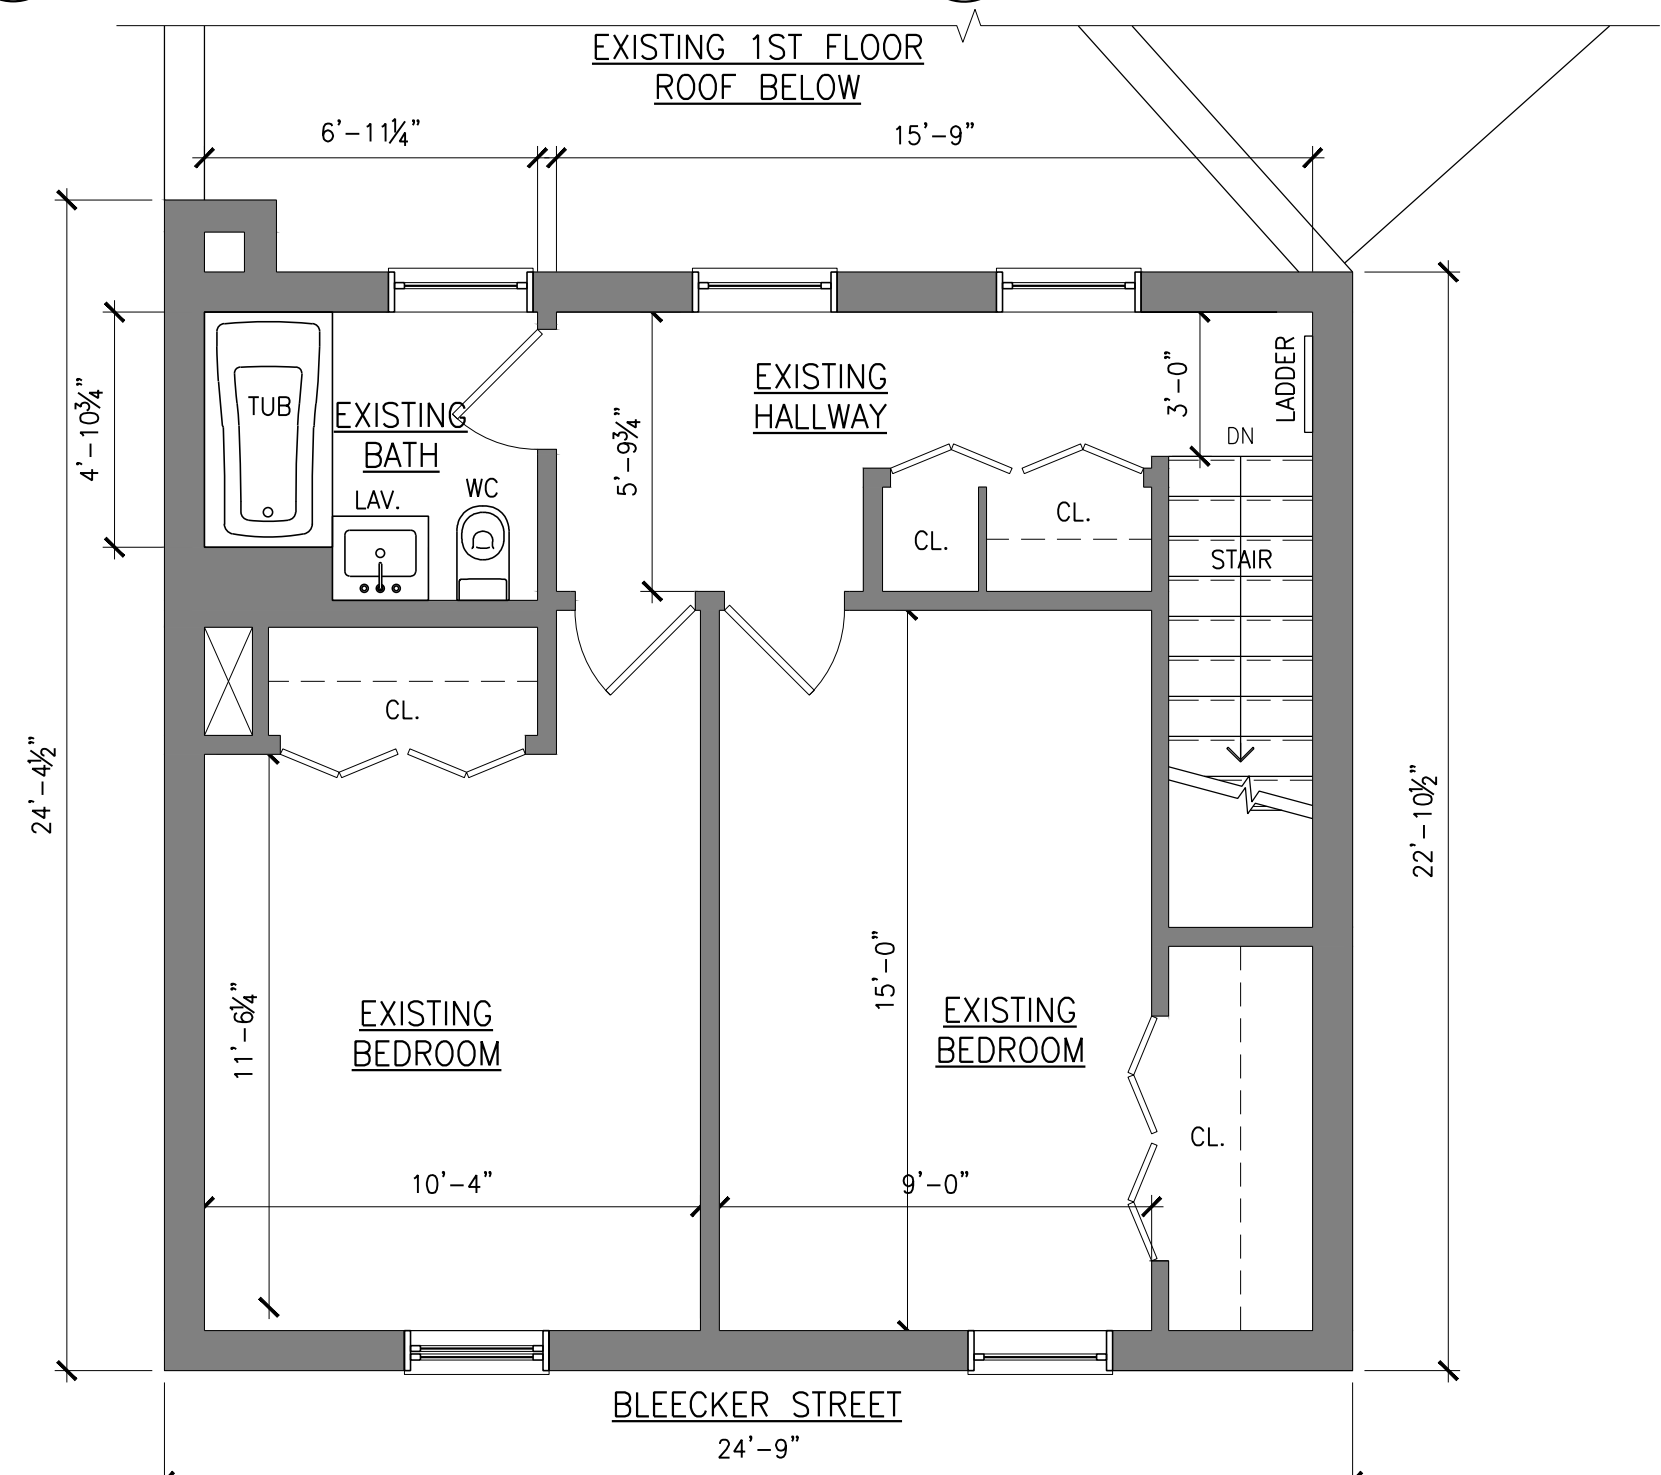


4  
A-100  
SCALE: 1/4" = 1'-0"

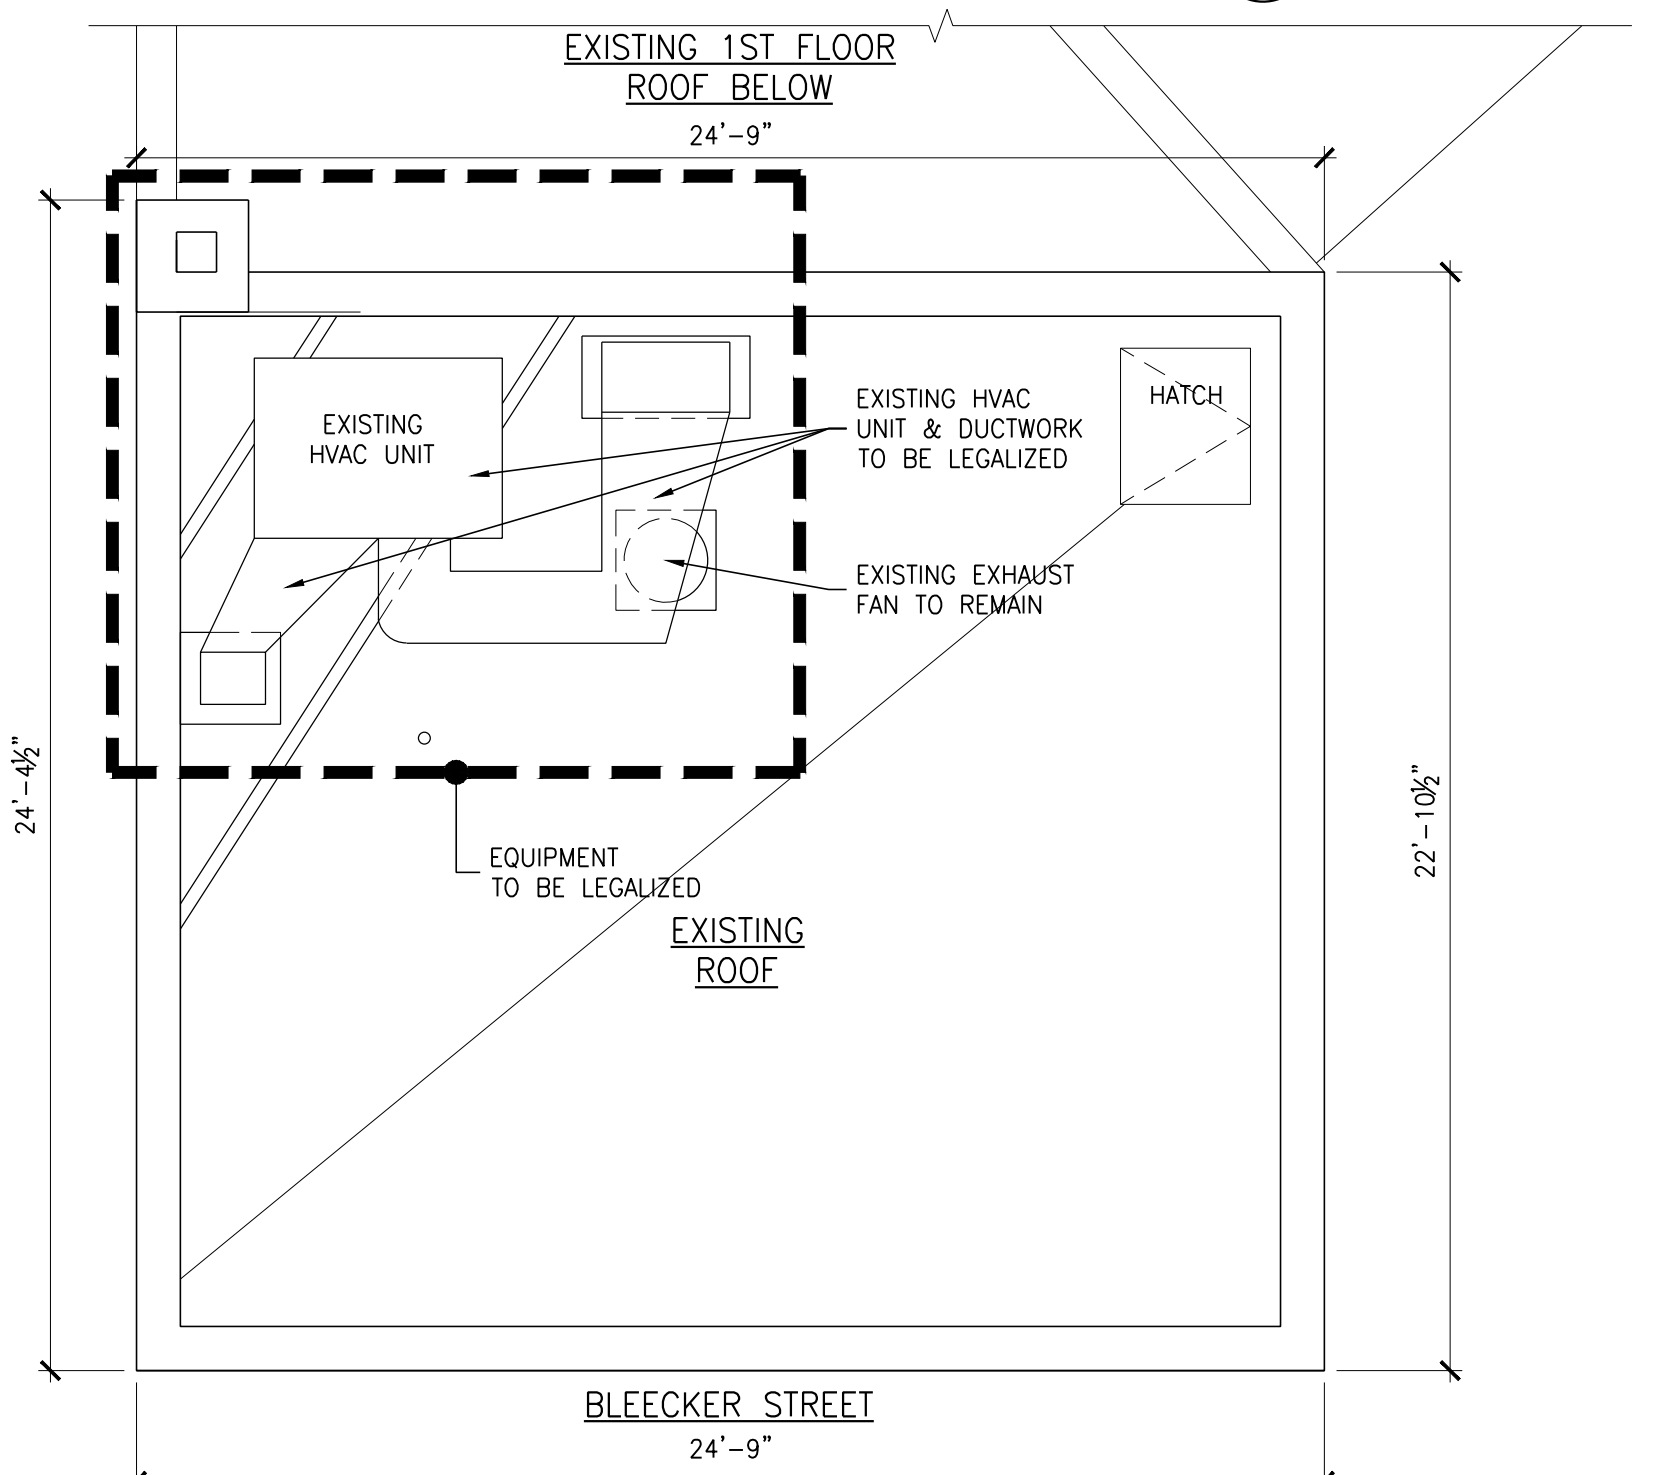


5  
A-100  
SCALE: 1/4" = 1'-0"




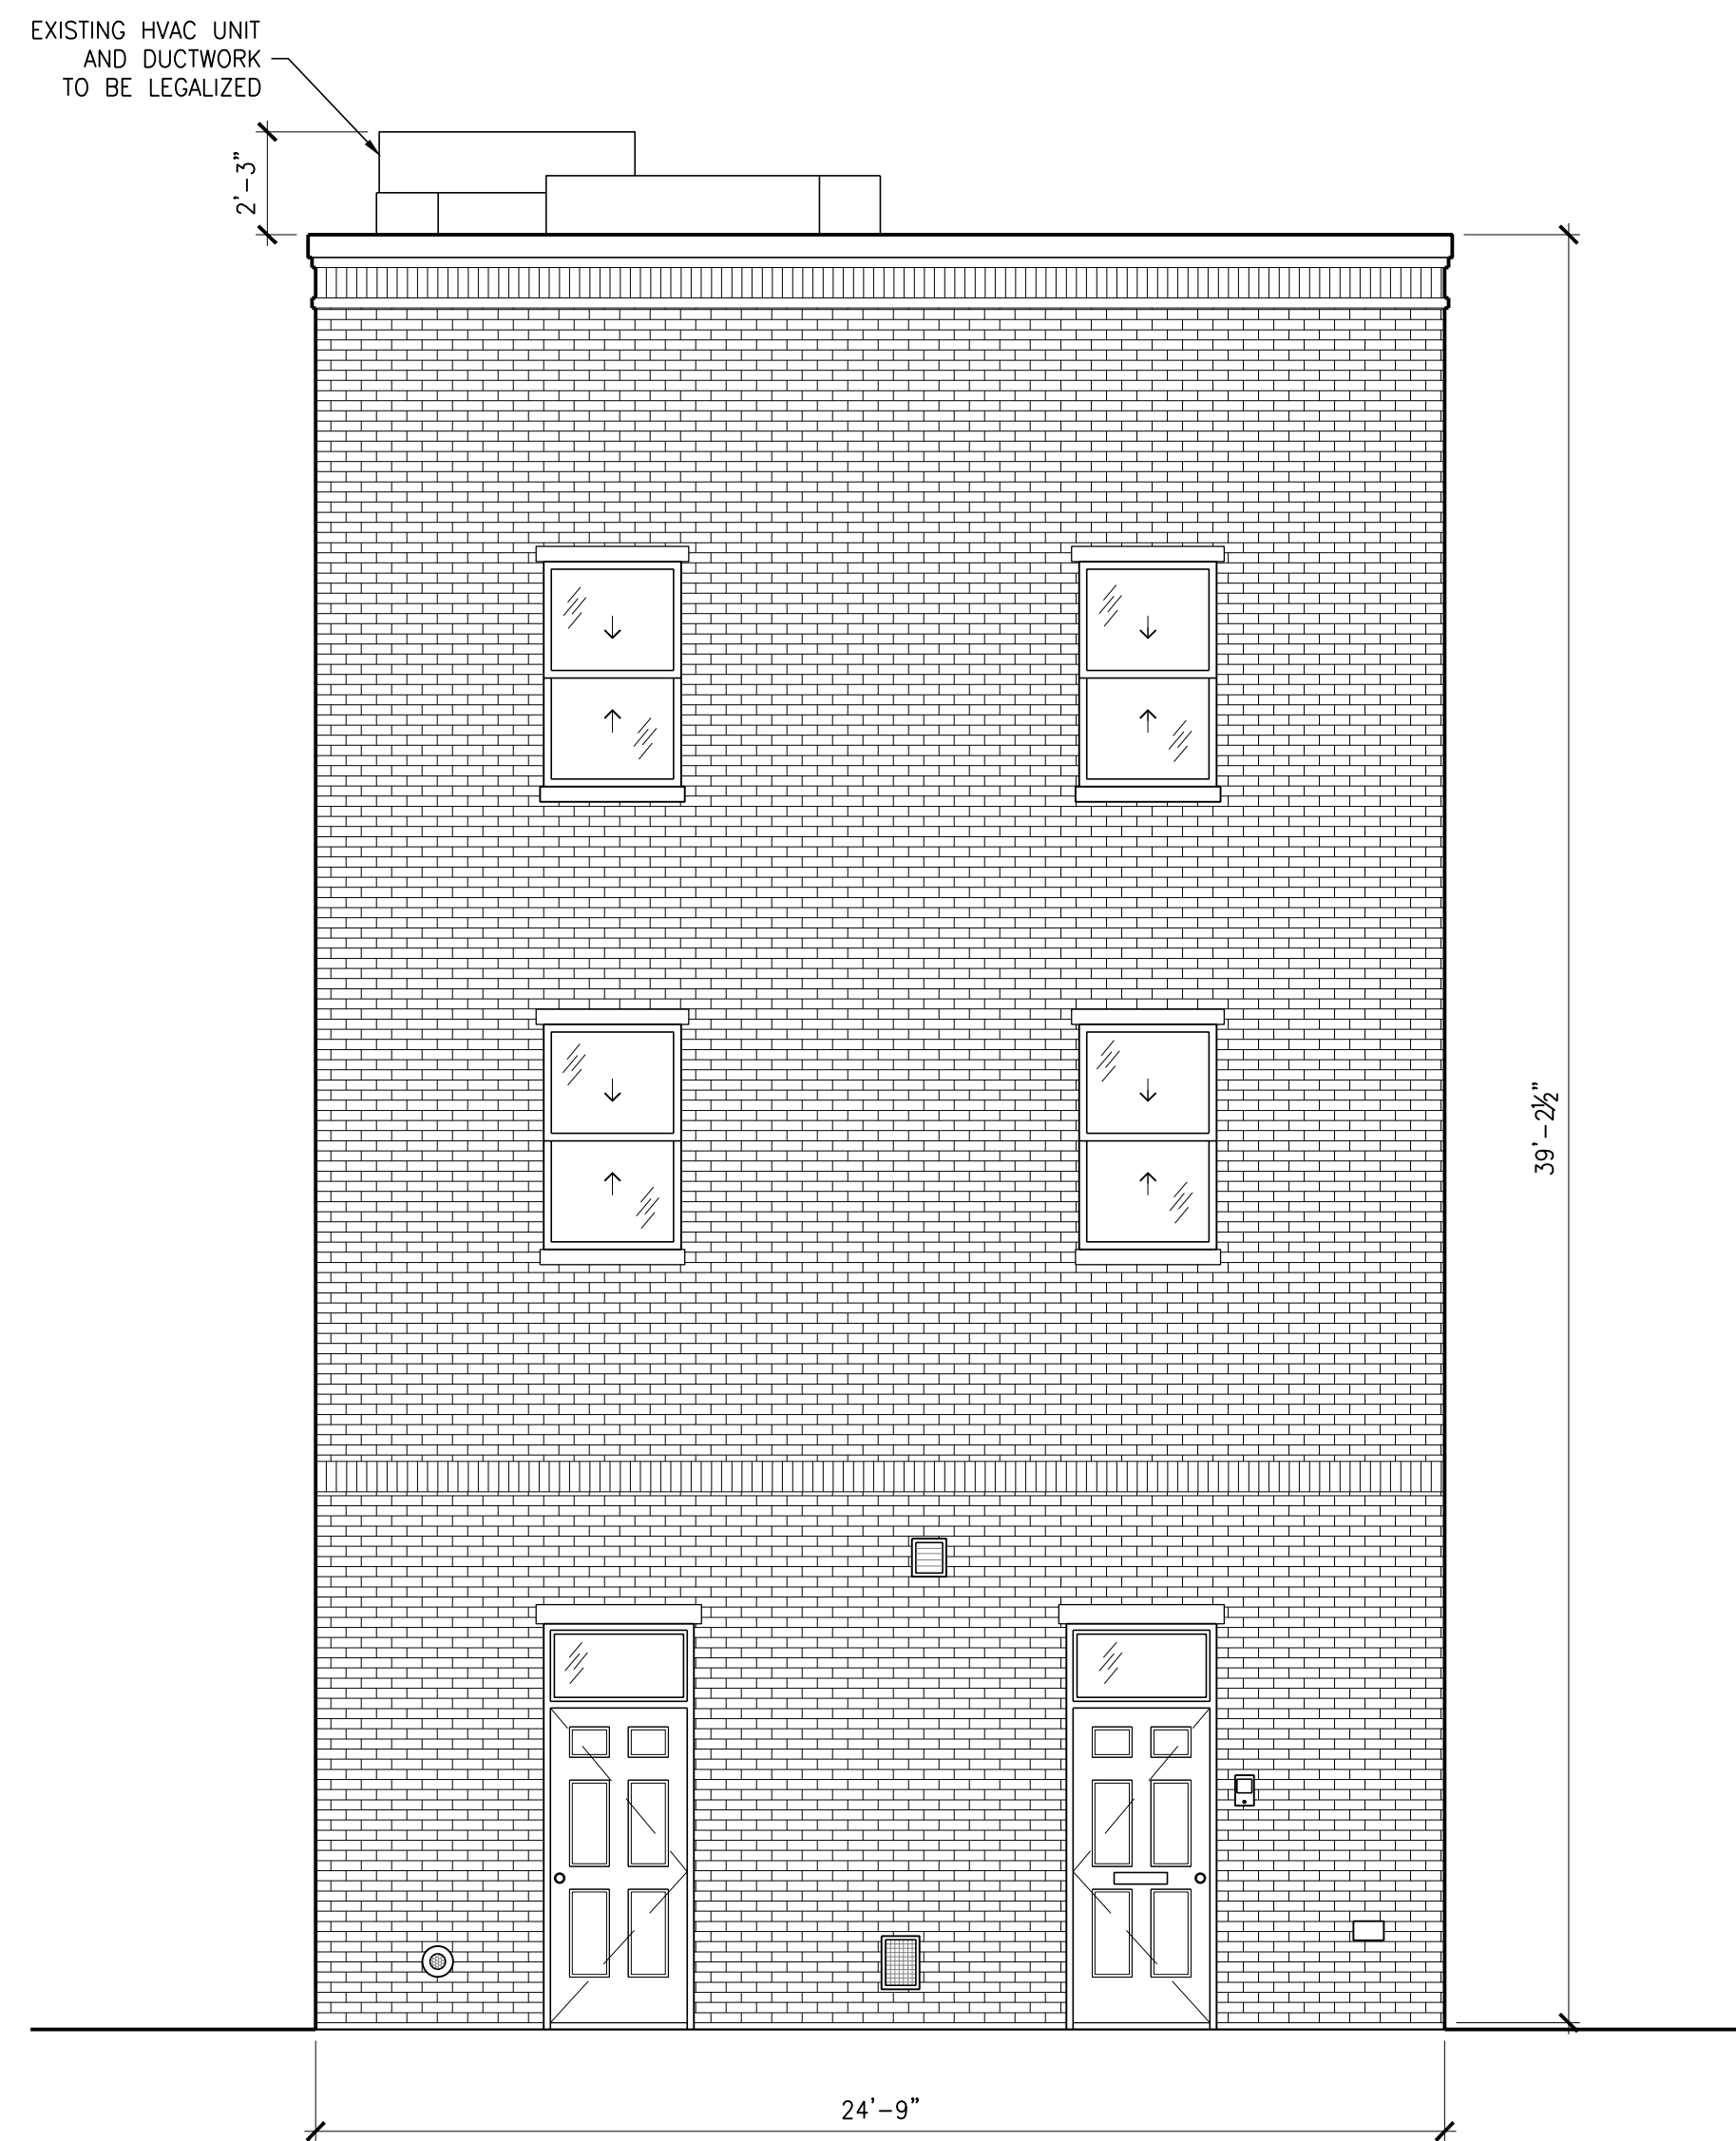


1  
A-202 **EXISTING BLEECKER STREET ELEVATION**  
SCALE: 1/4" = 1'-0"

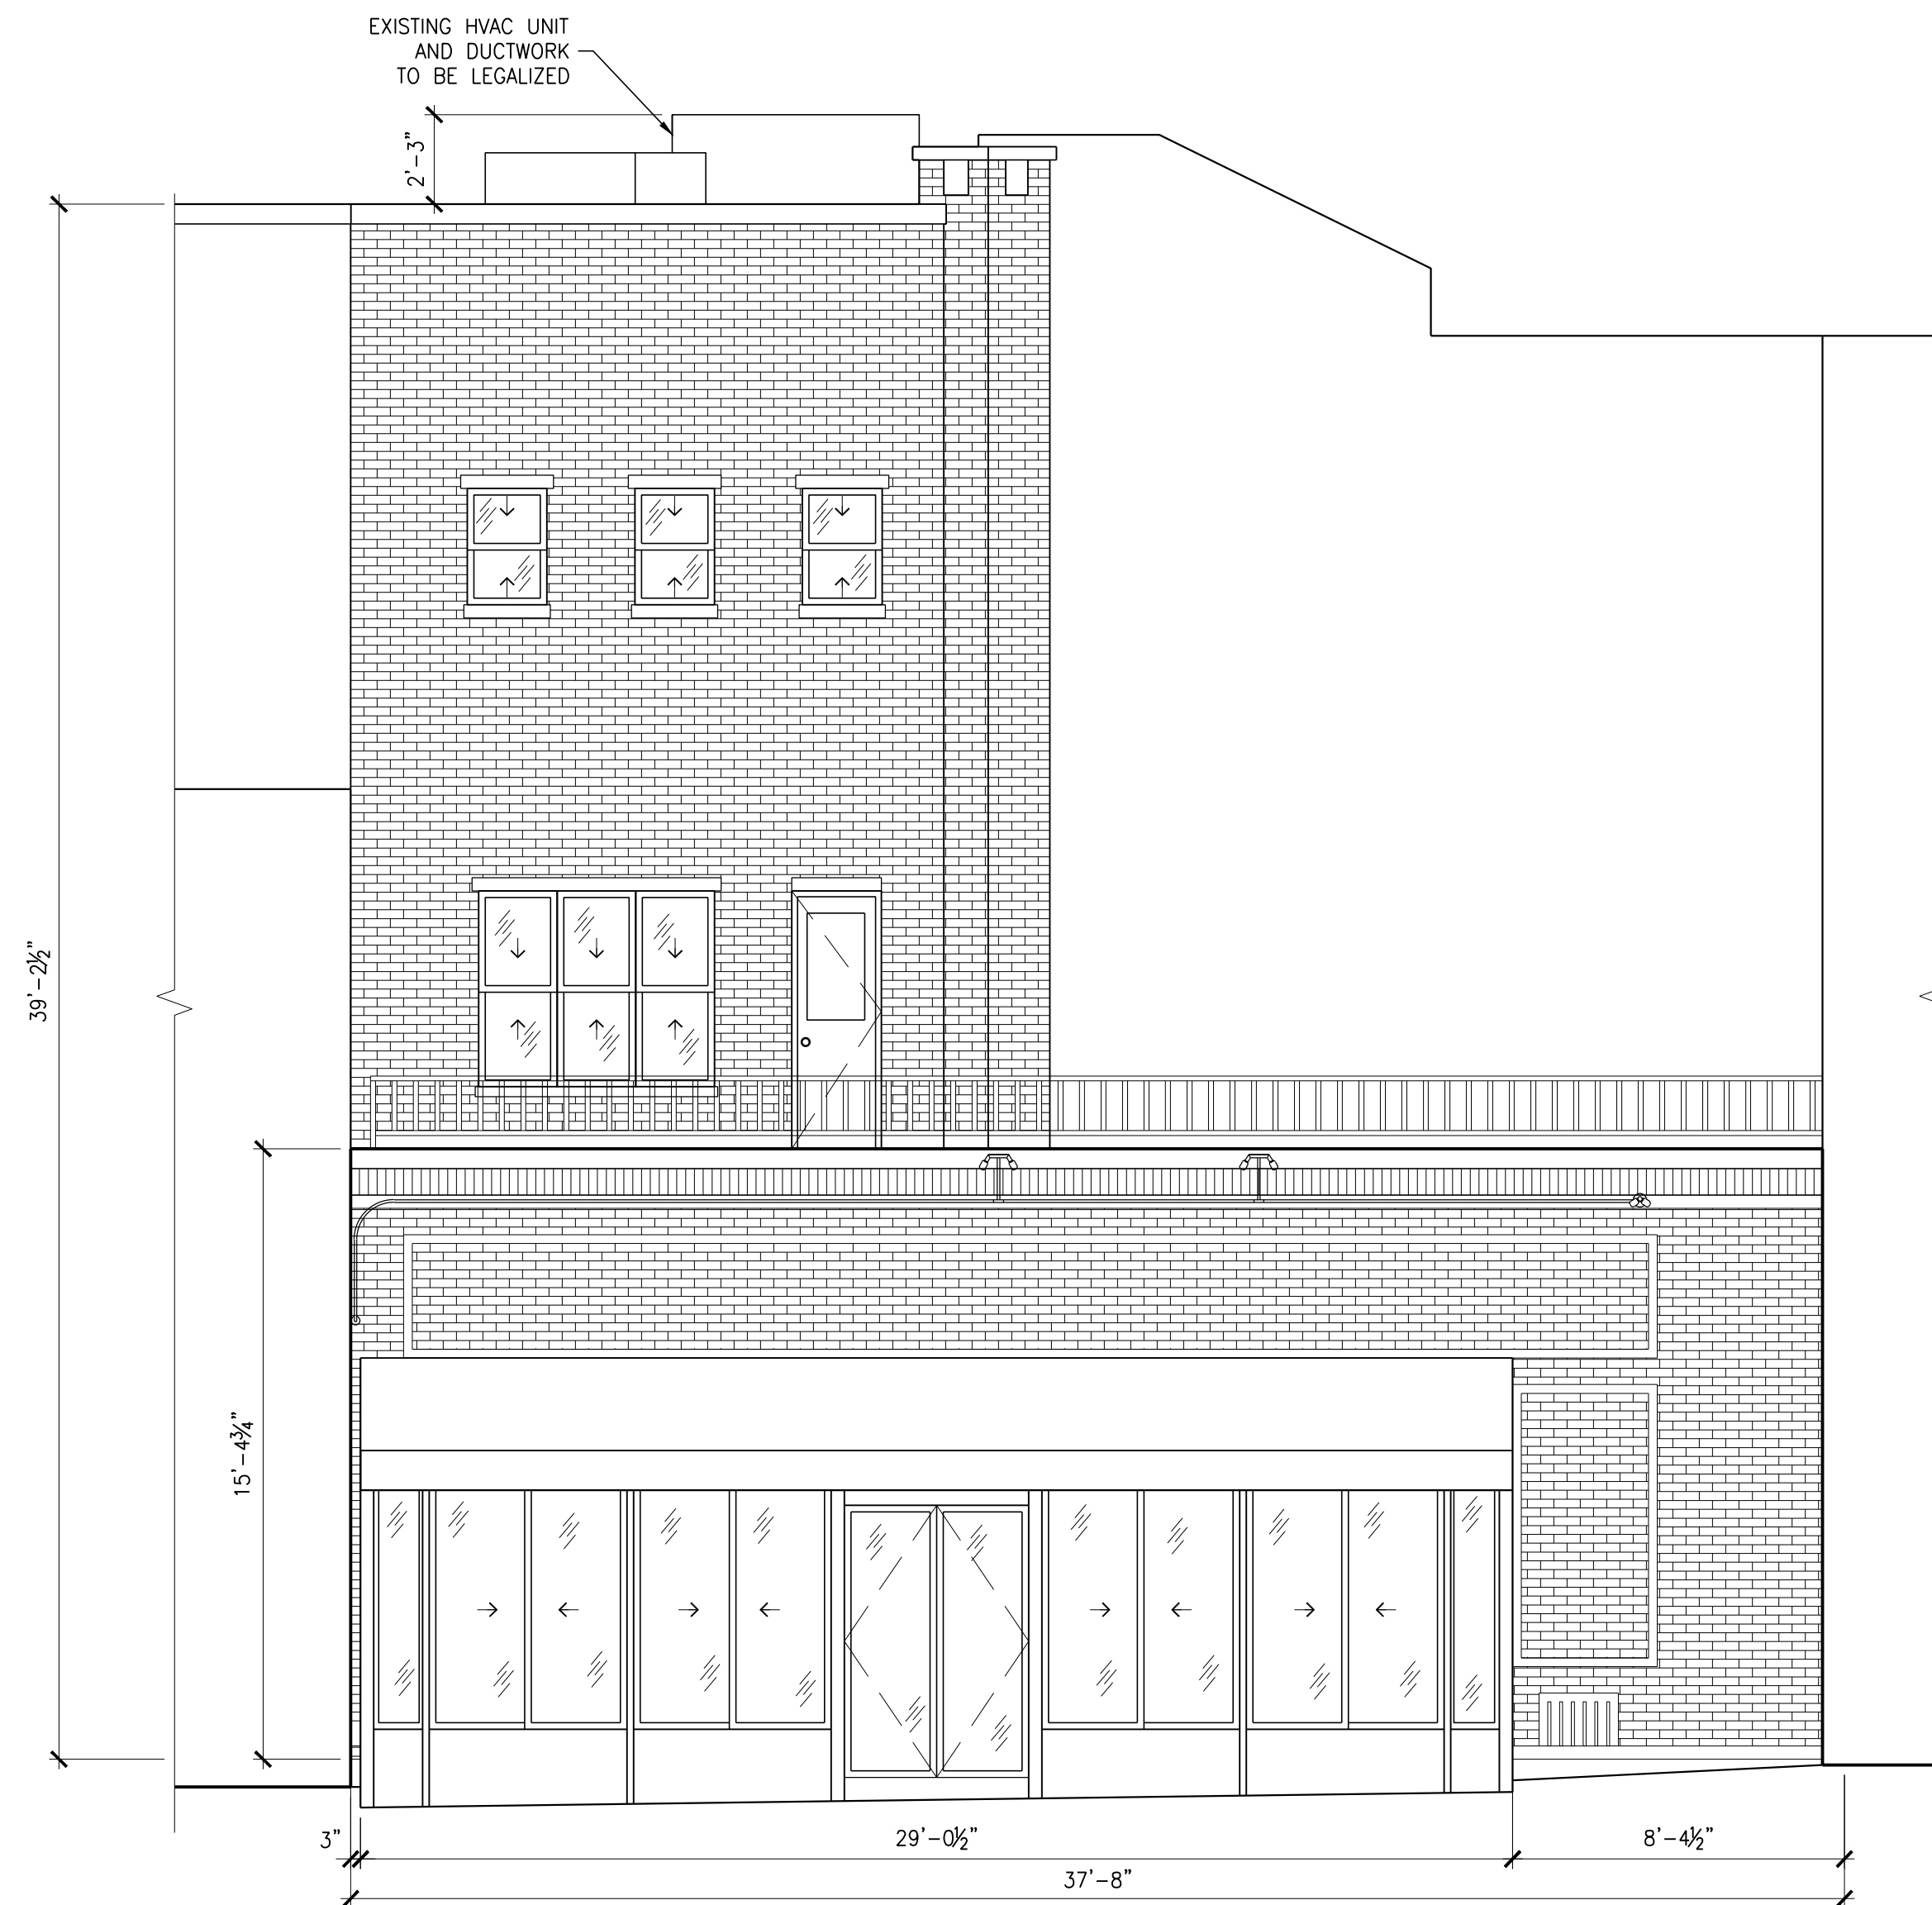


2  
A-202 **EXISTING 7TH AVE SOUTH ELEVATION**  
SCALE: 1/4" = 1'-0"

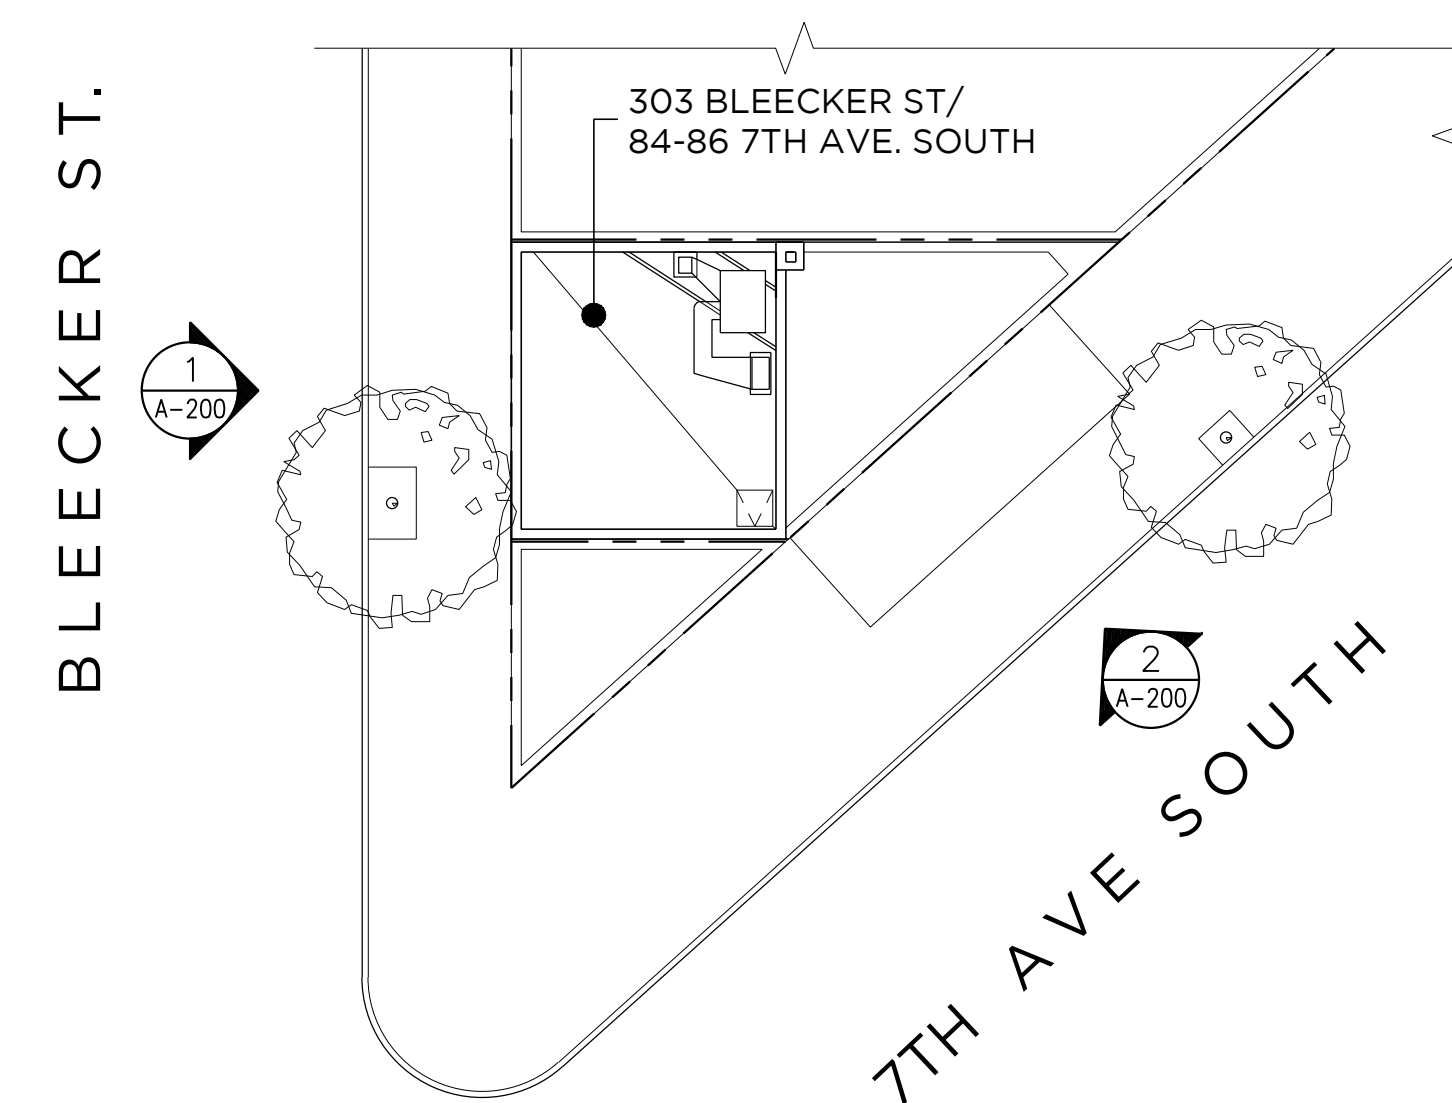


3  
A-202 **KEY PLAN**  
SCALE: 1/16" = 1'-0"

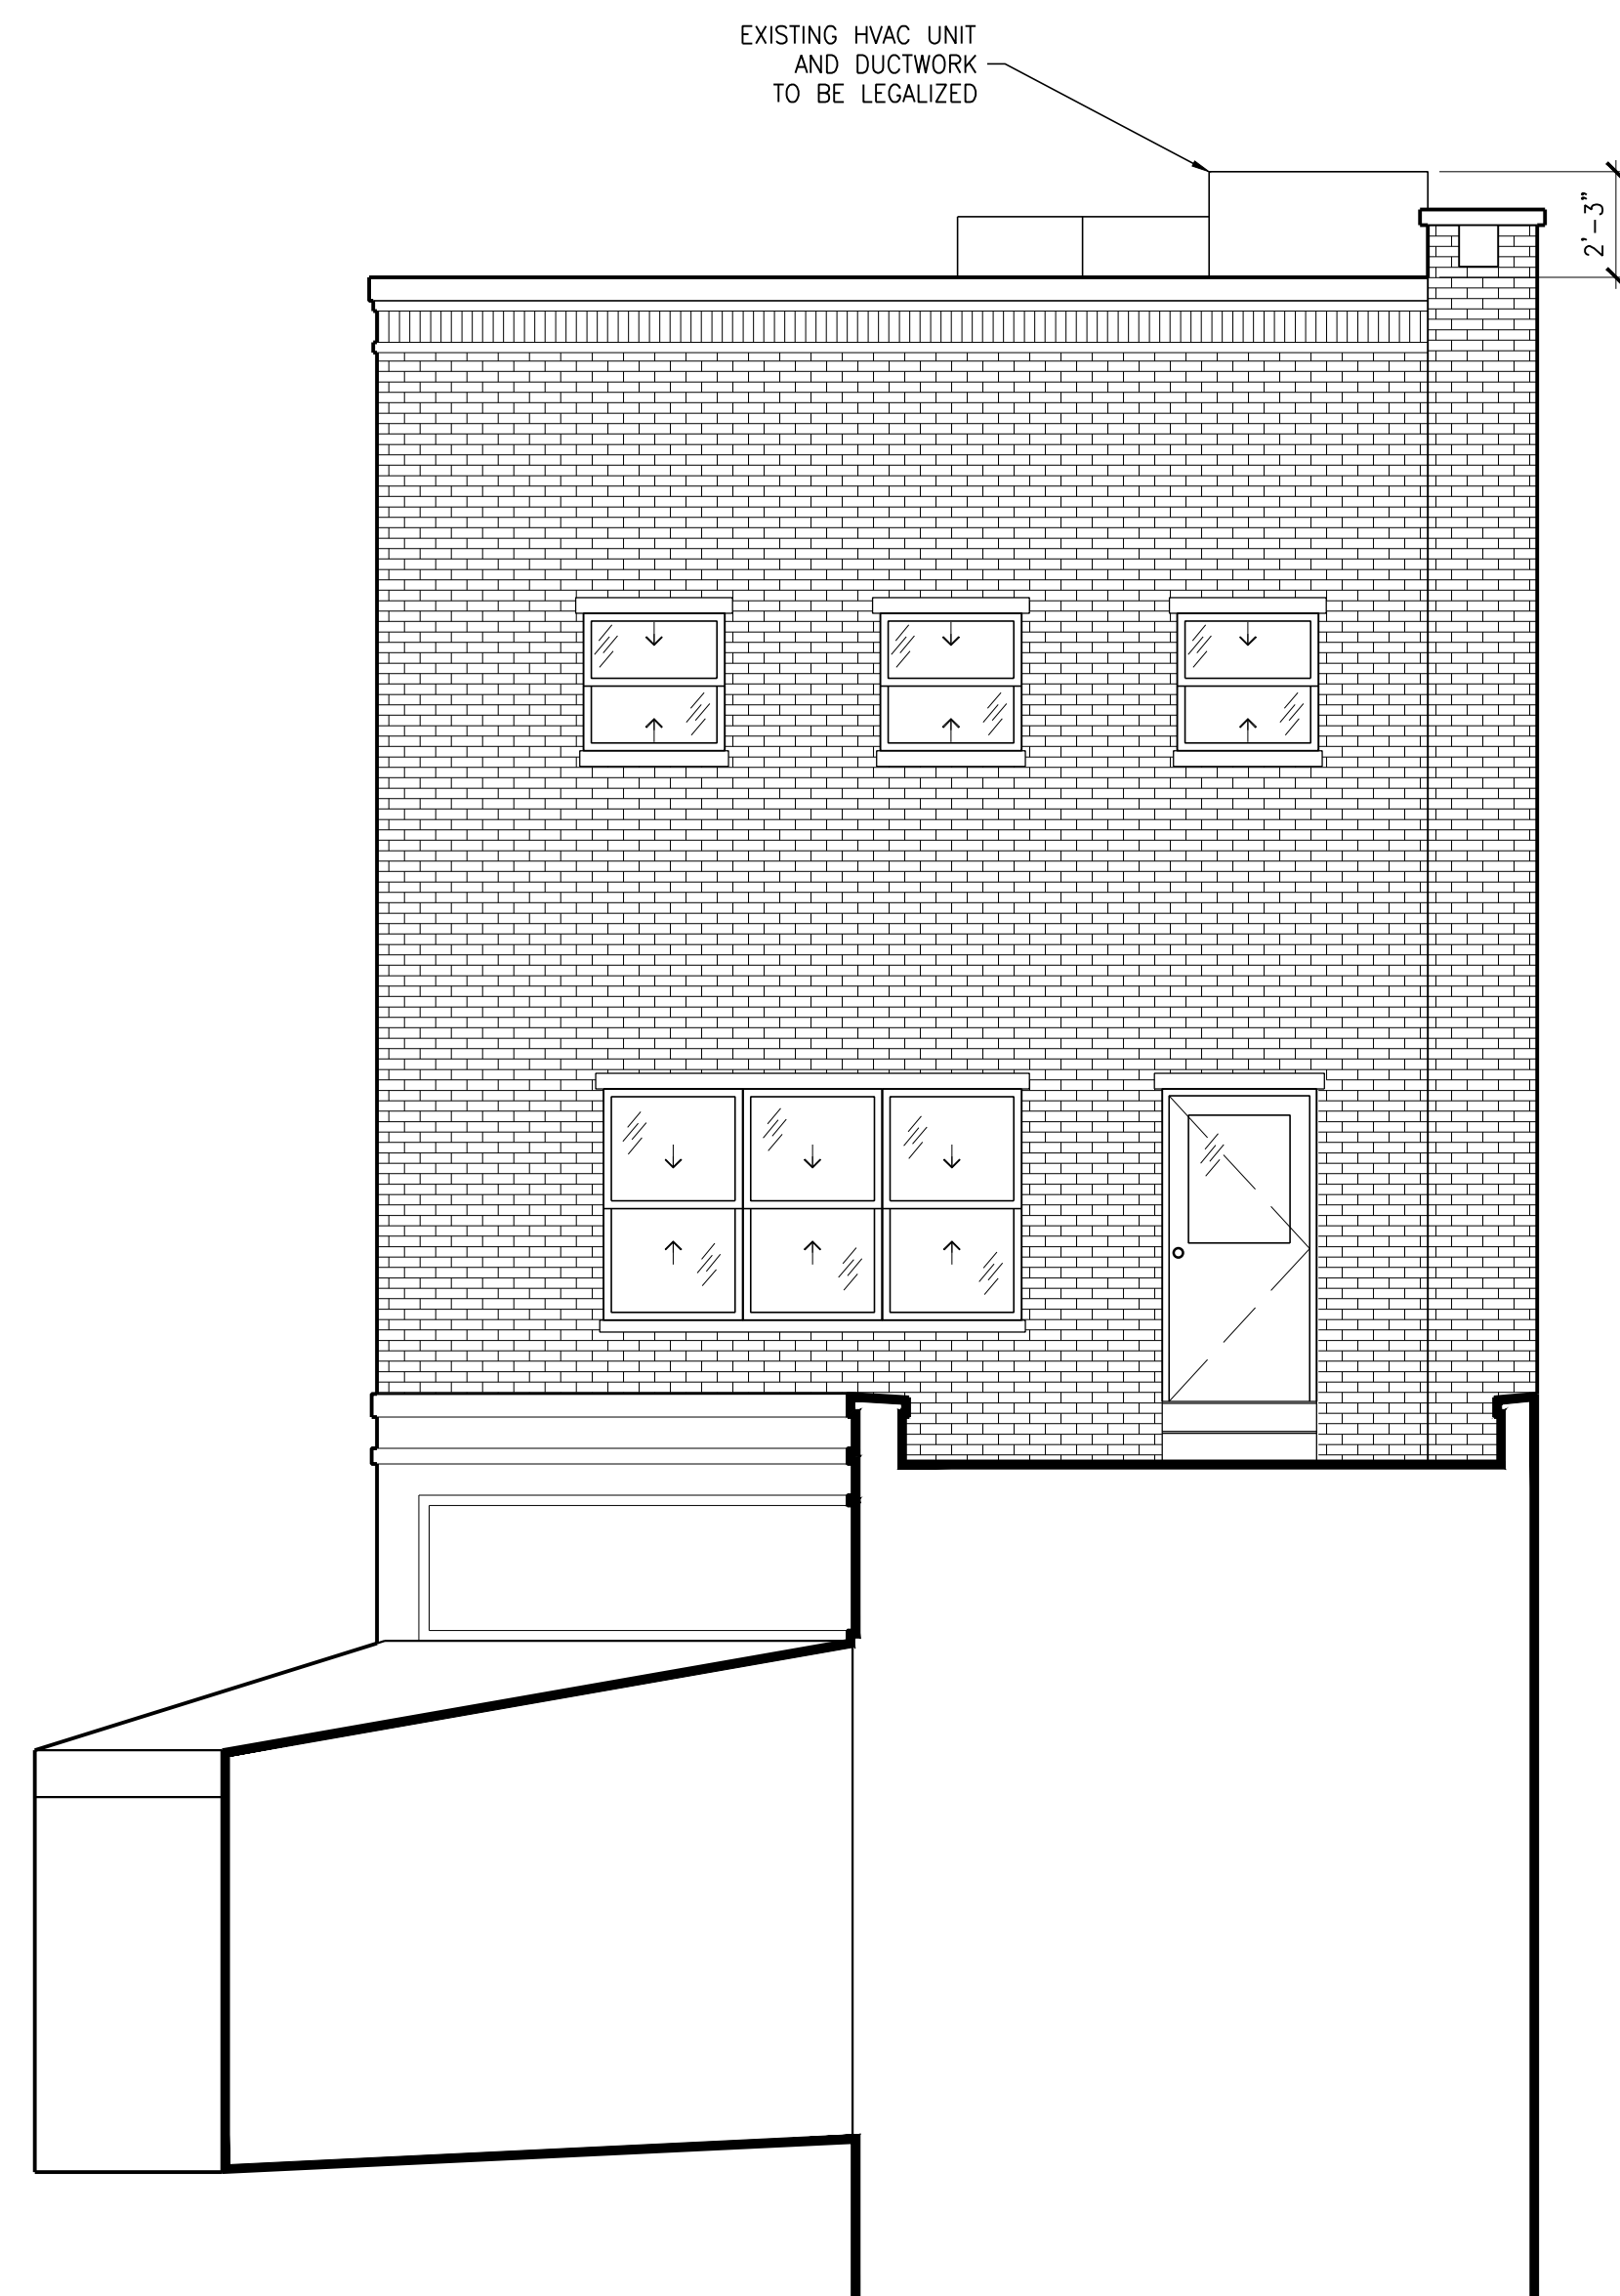


1  
A-201 **EXISTING 7TH AVENUE SOUTH ELEVATION**  
SCALE: 1/4" = 1'-0"

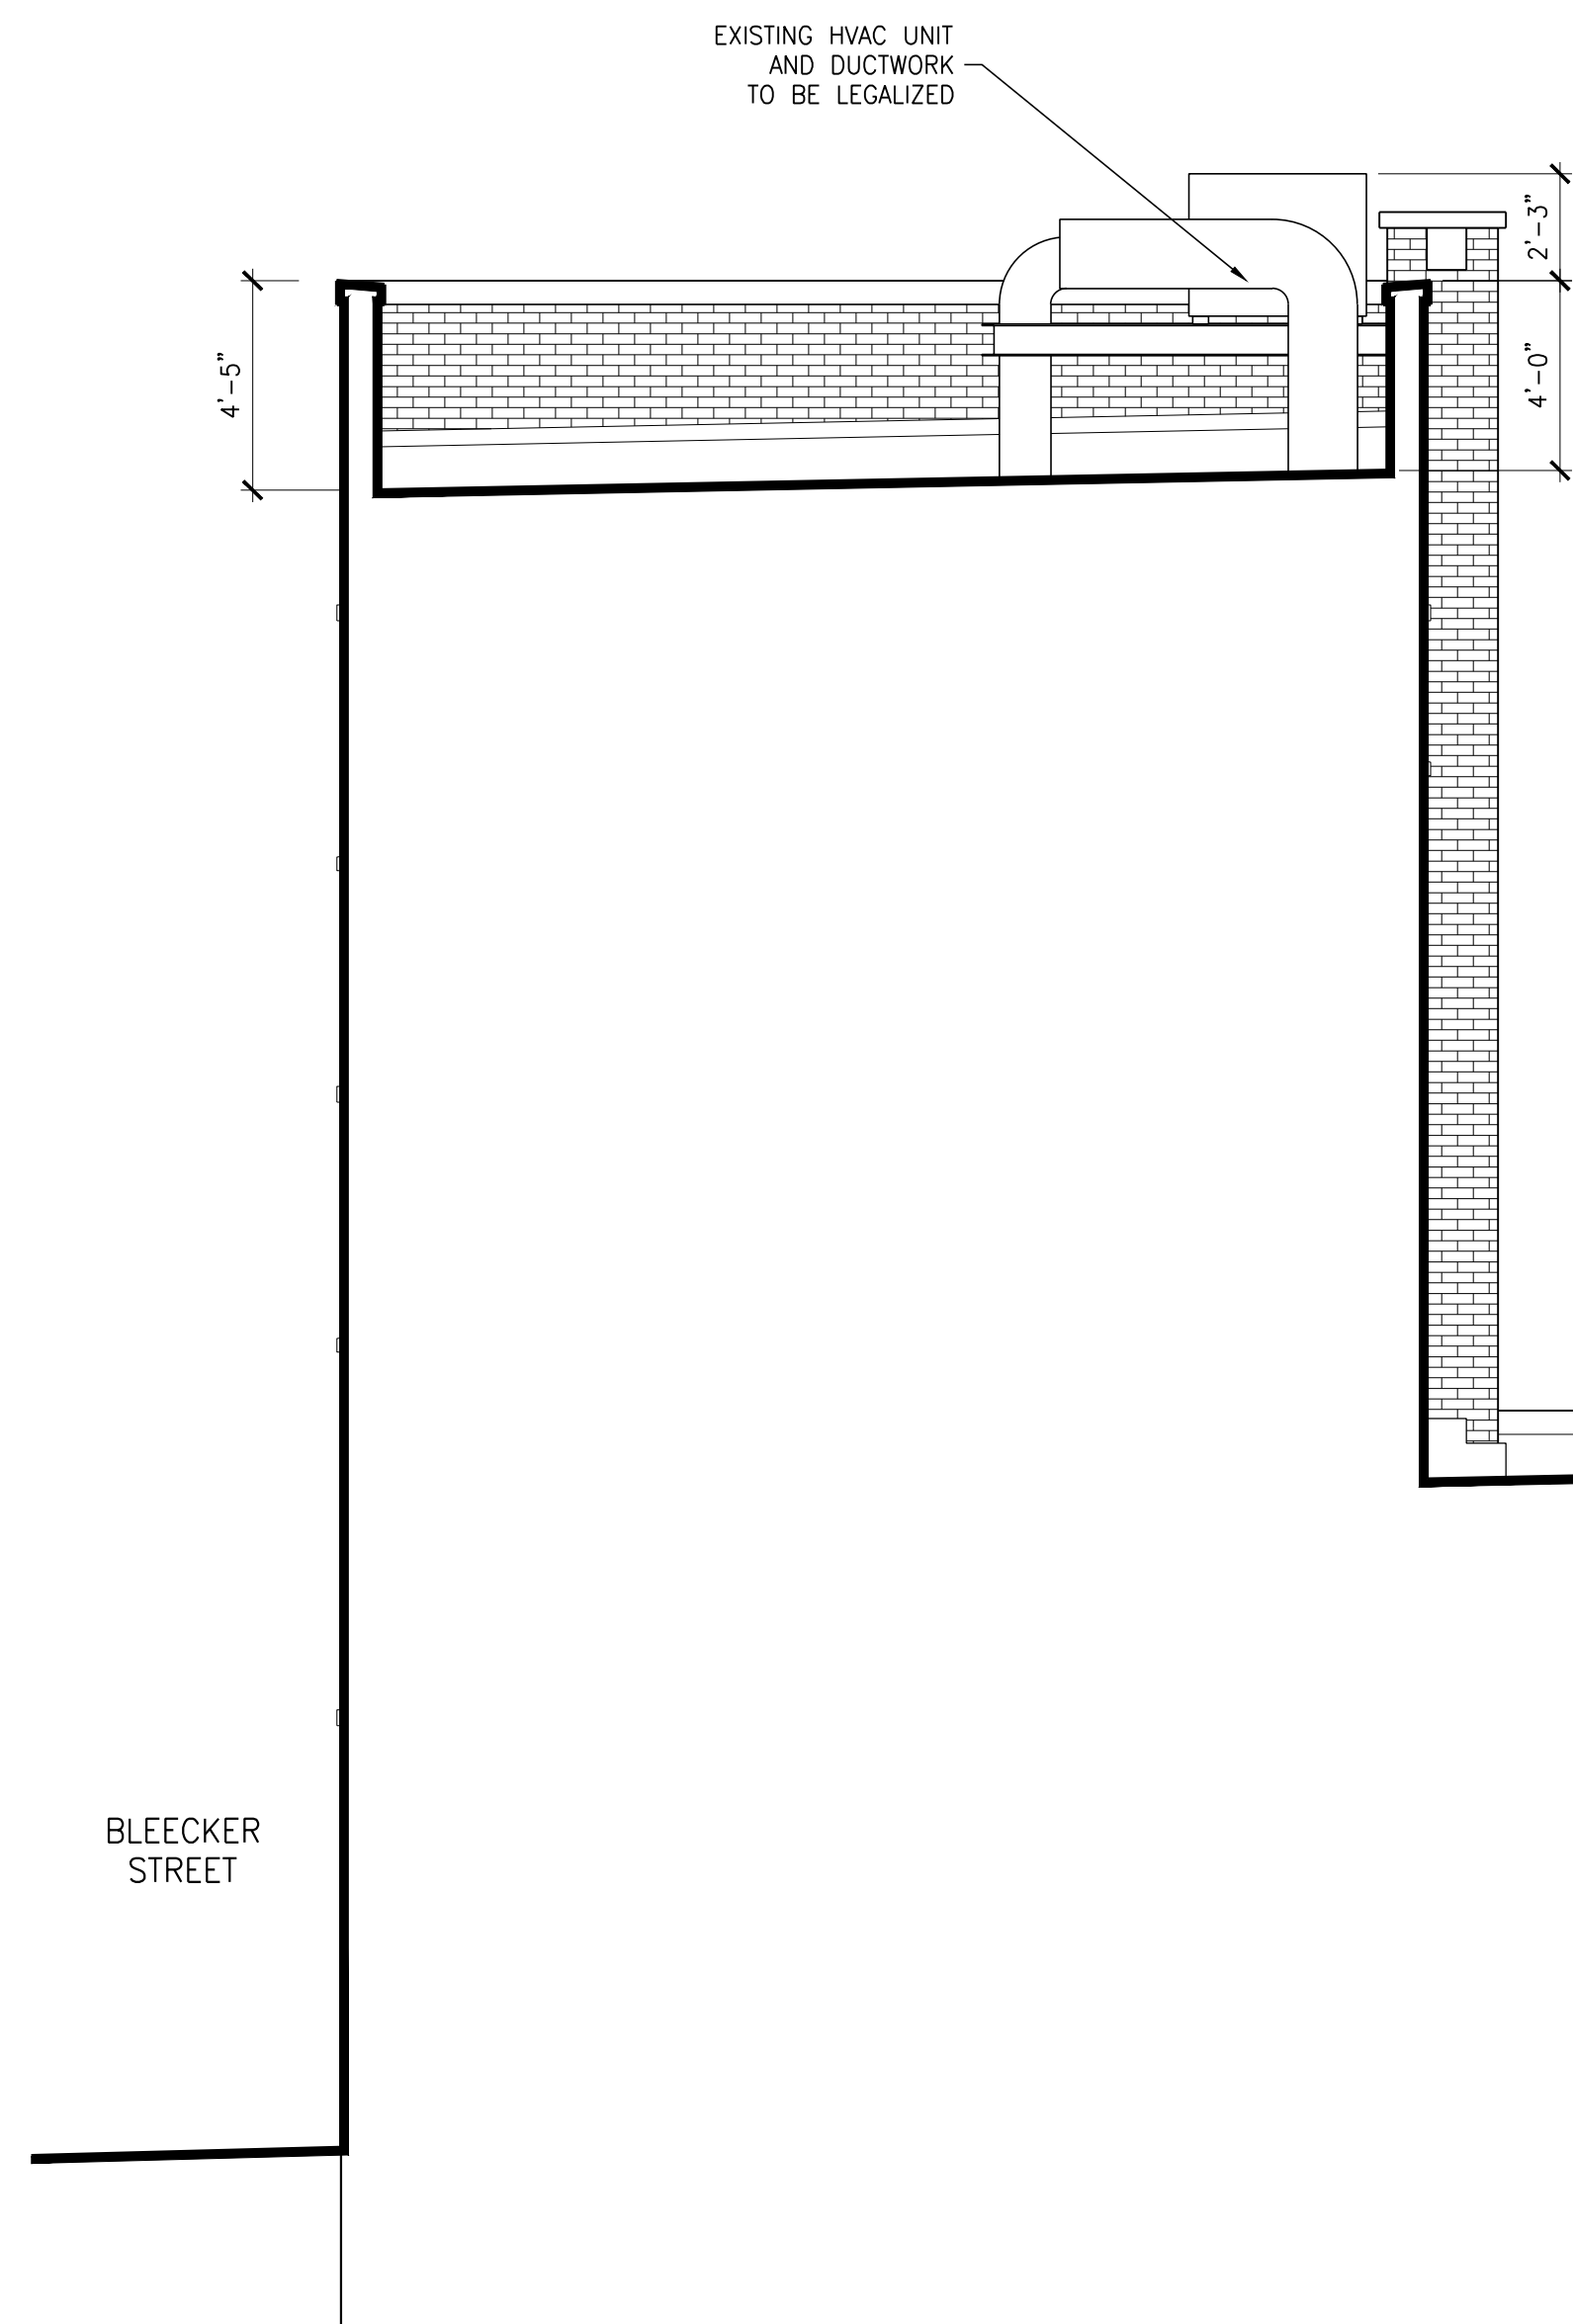


2  
A-201 **EXISTING BUILDING SECTION**  
SCALE: 1/4" = 1'-0"

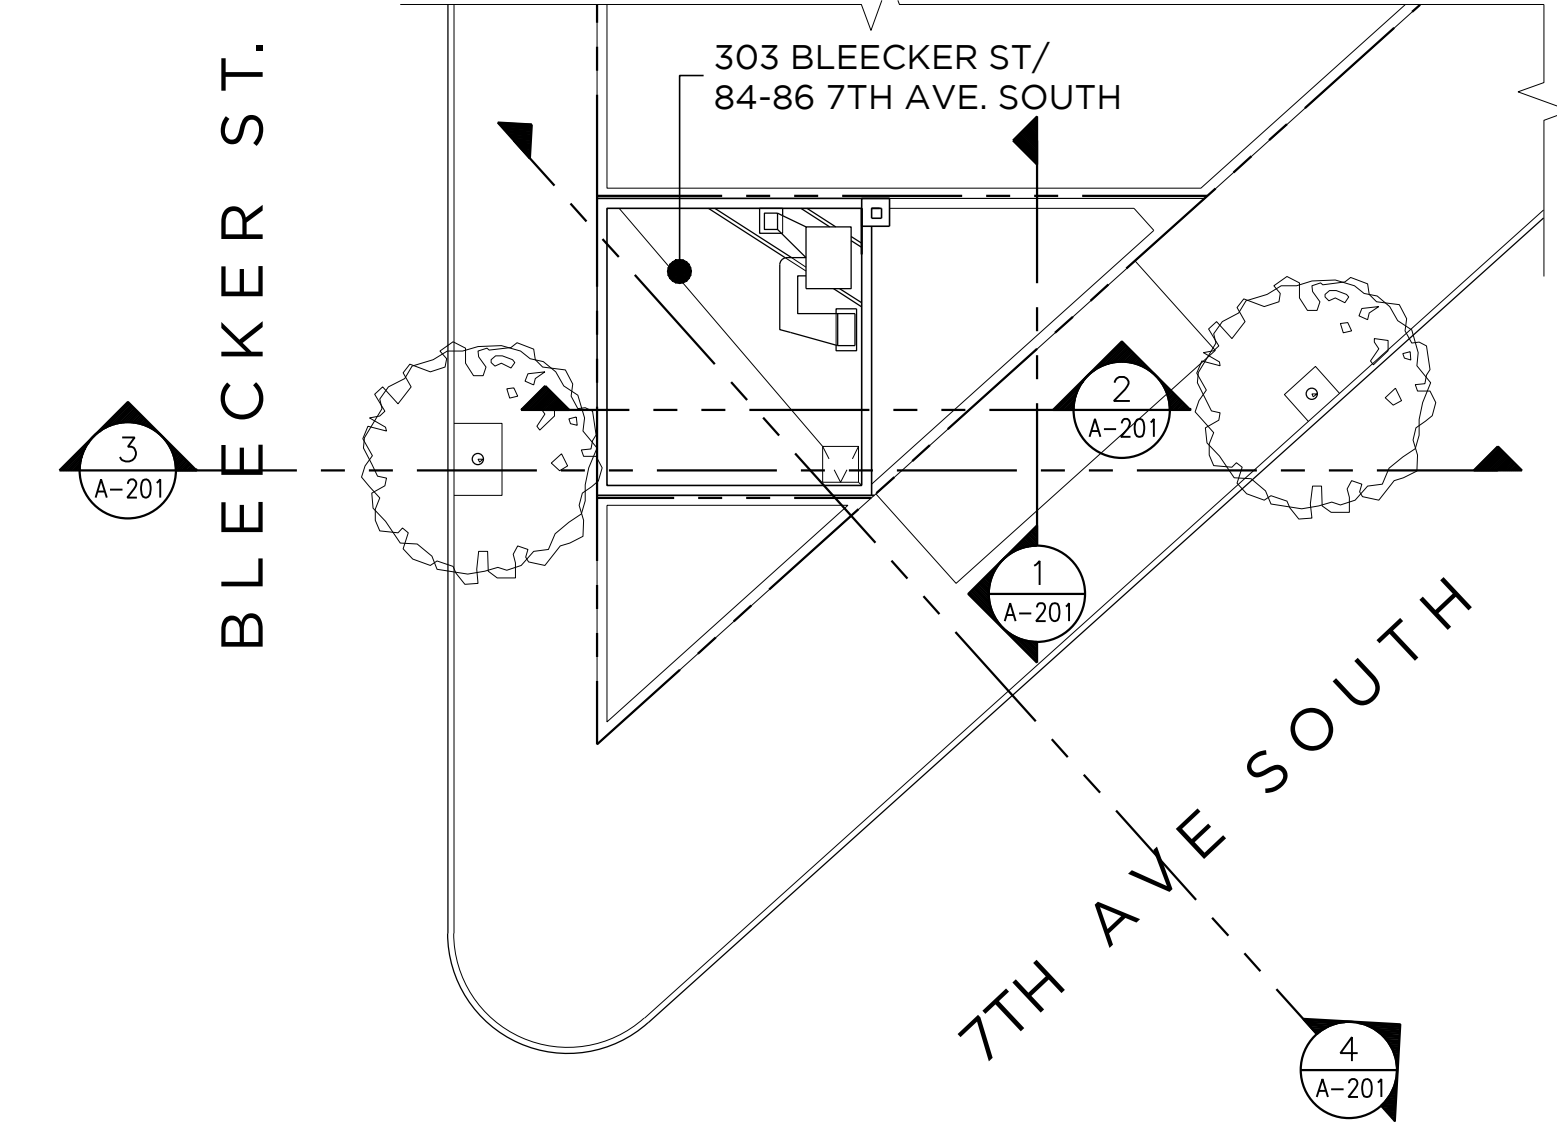

3  
A-201 **KEY PLAN**  
SCALE: 1/16" = 1'-0"

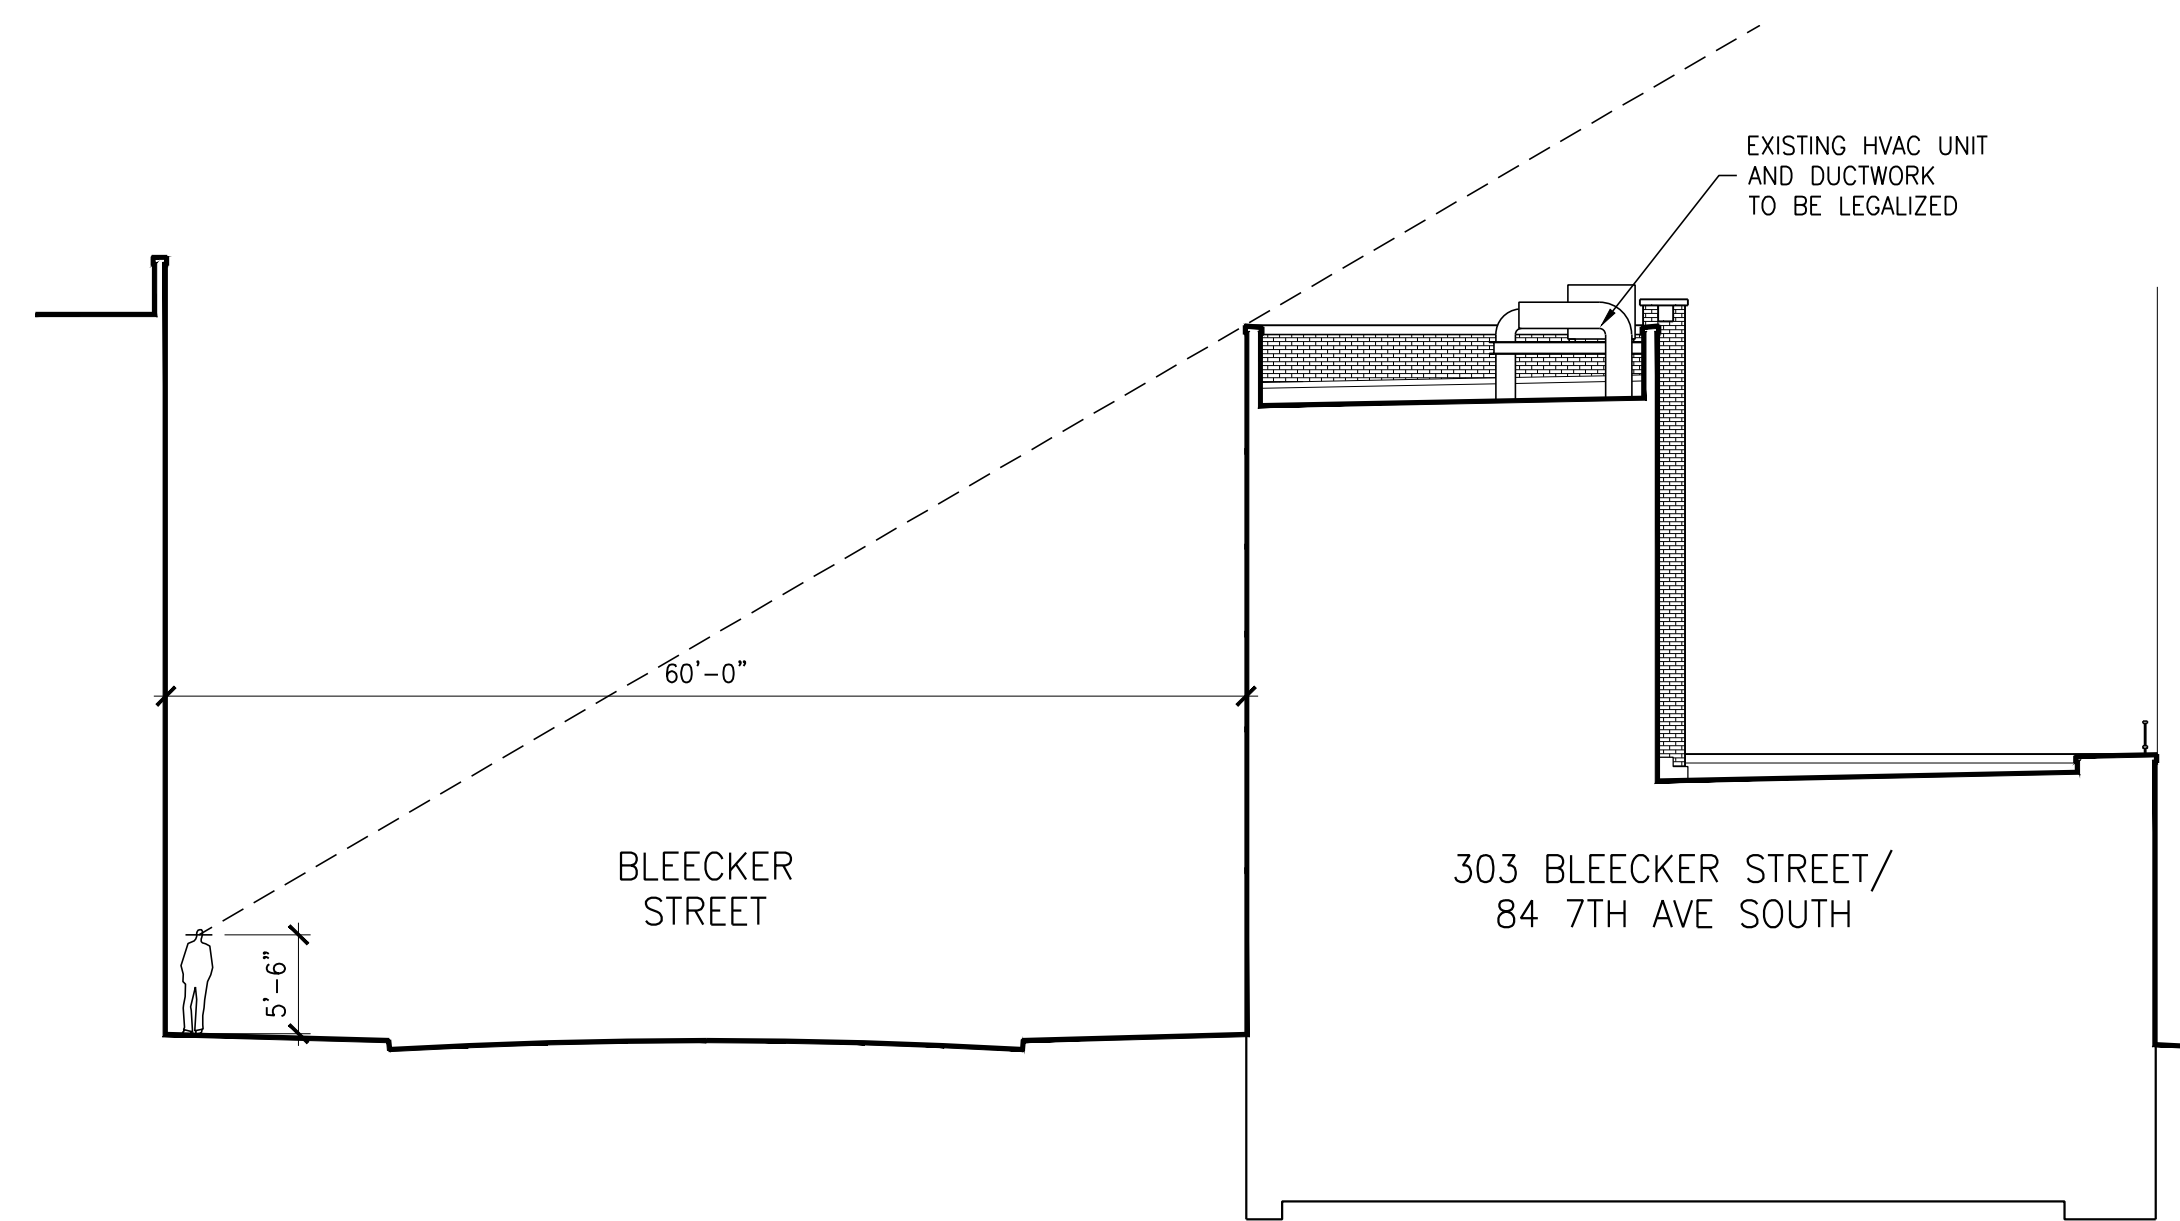


3  
A-201 **EXISTING SITE SECTION - THROUGH BLEECKER STREET**  
SCALE: 3/32" = 1'-0"

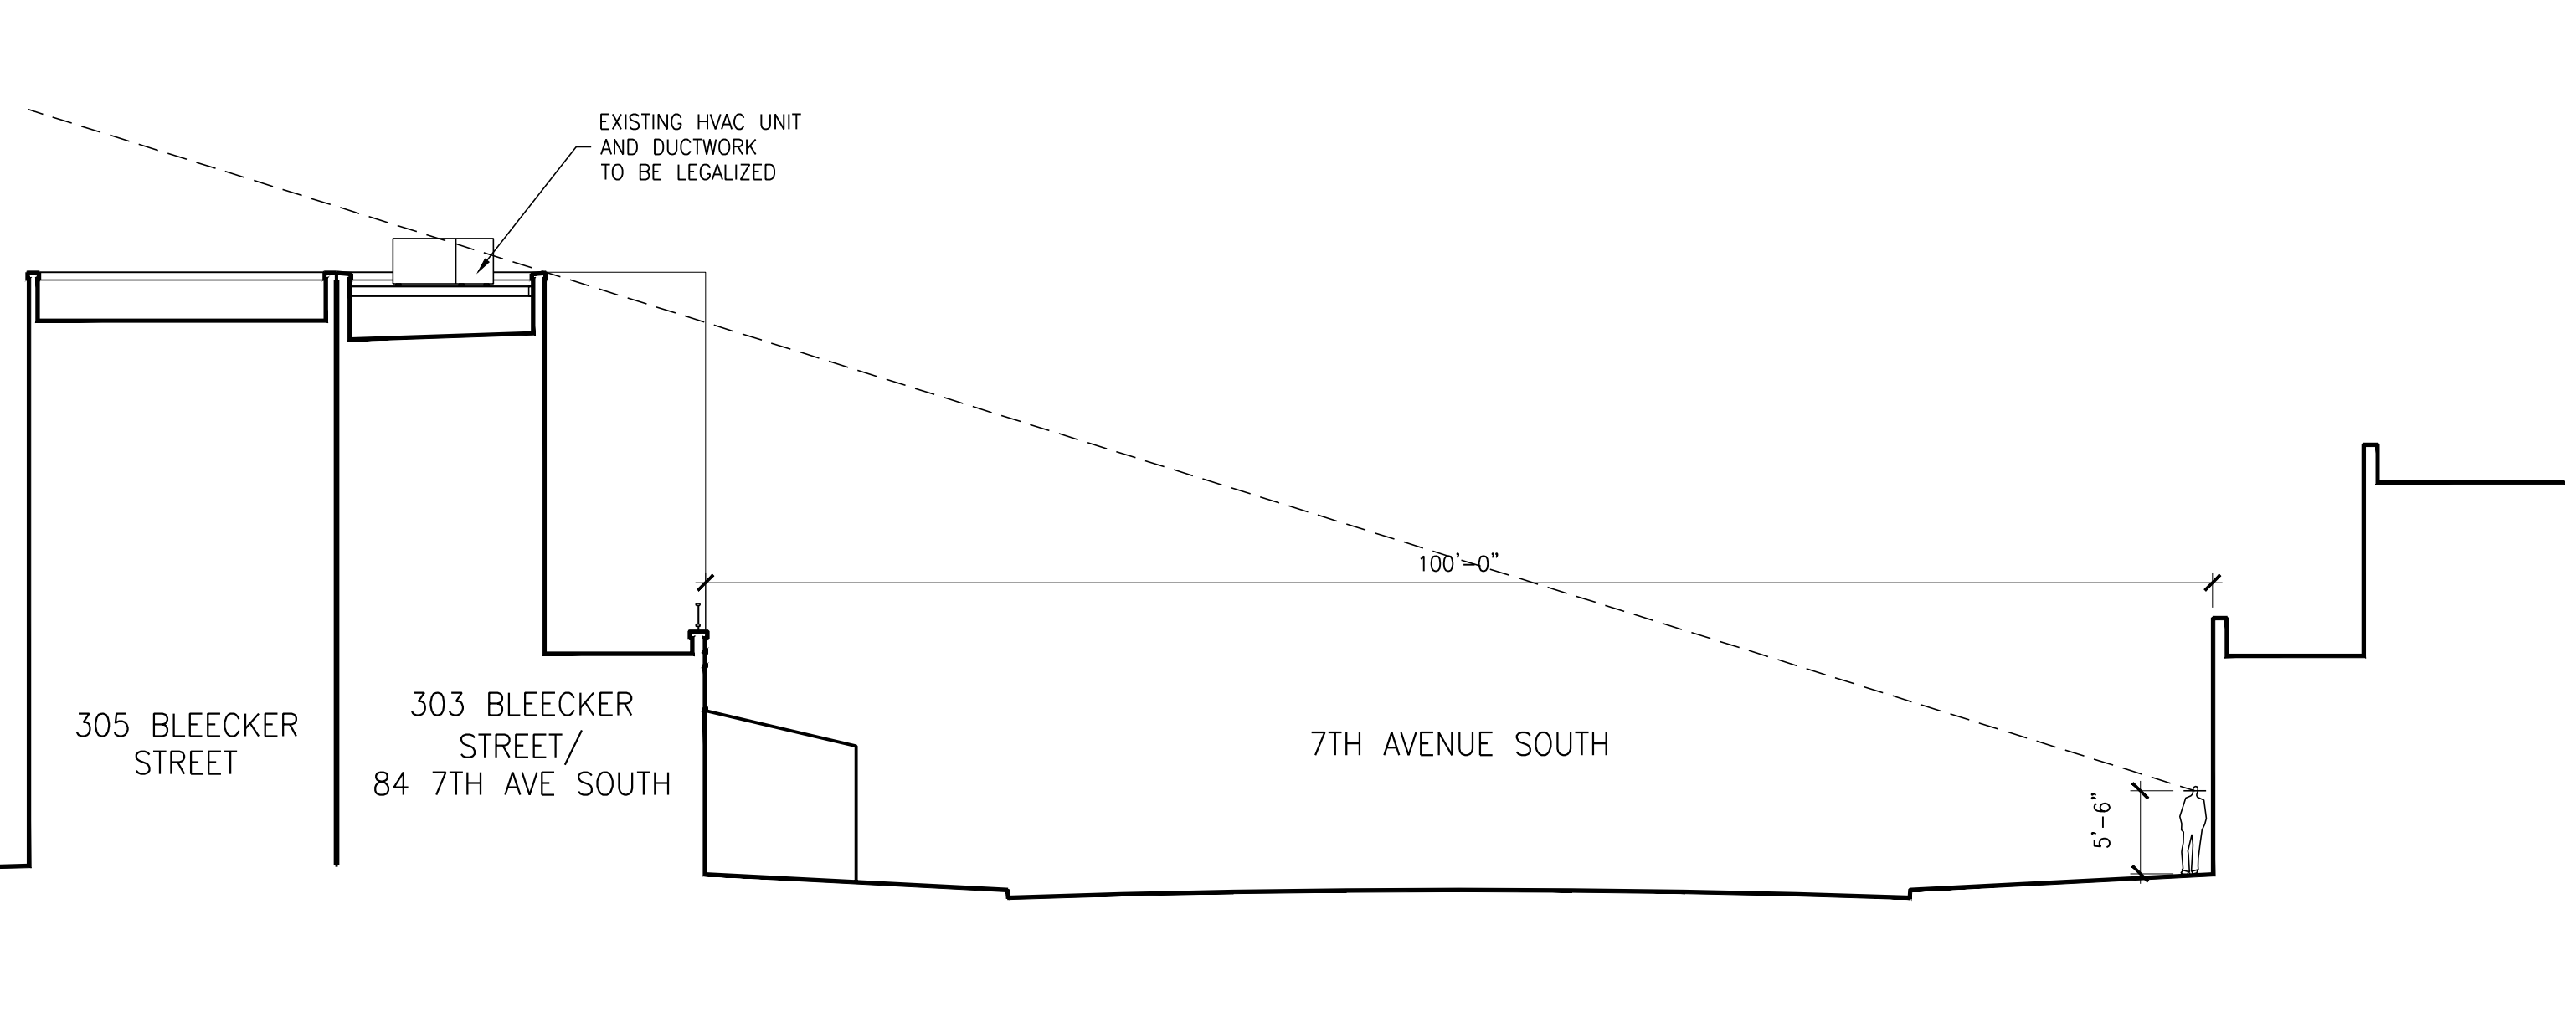

4  
A-201 **EXISTING SITE SECTION - THROUGH 7TH AVENUE SOUTH**  
SCALE: 3/32" = 1'-0"



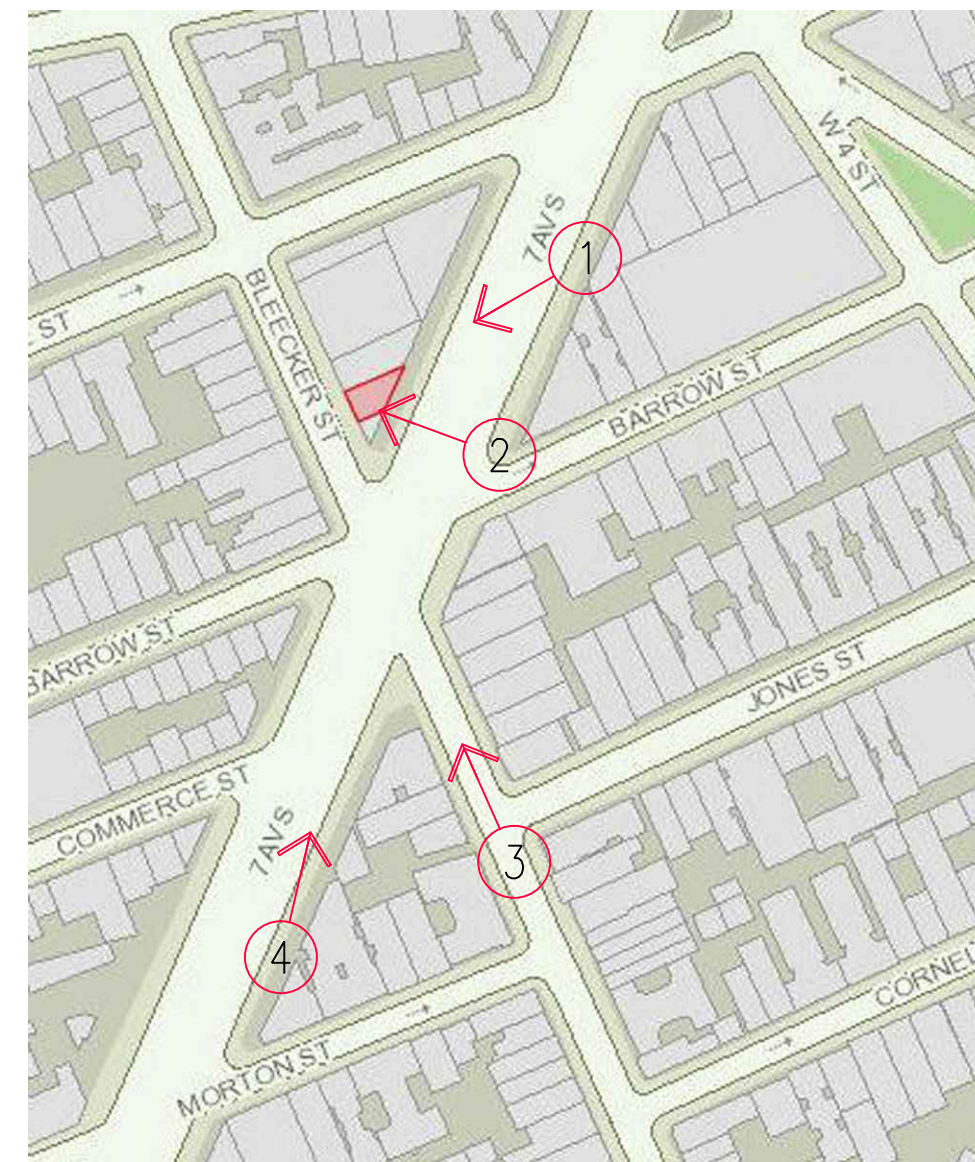

**KEY PLAN**  
 NOT TO SCALE



**PHOTOGRAPH #1**  
 VIEW FROM THE NORTH ON 7TH AVENUE SOUTH-  
 84-86 7TH AVENUE SOUTH  
 MARCH 18, 2016



**PHOTOGRAPH #2**  
 VIEW FROM THE EAST SIDE OF 7TH AVENUE SOUTH-  
 84-86 7TH AVENUE SOUTH  
 MARCH 18, 2016




**PHOTOGRAPH #3**  
 VIEW FROM BLEECKER STREET & JONES STREET-  
 84-86 7TH AVENUE SOUTH  
 MARCH 18, 2016




**PHOTOGRAPH #4**  
 VIEW FROM THE SOUTH ON 7TH AVENUE SOUTH-  
 84-86 7TH AVENUE SOUTH  
 MARCH 18, 2016



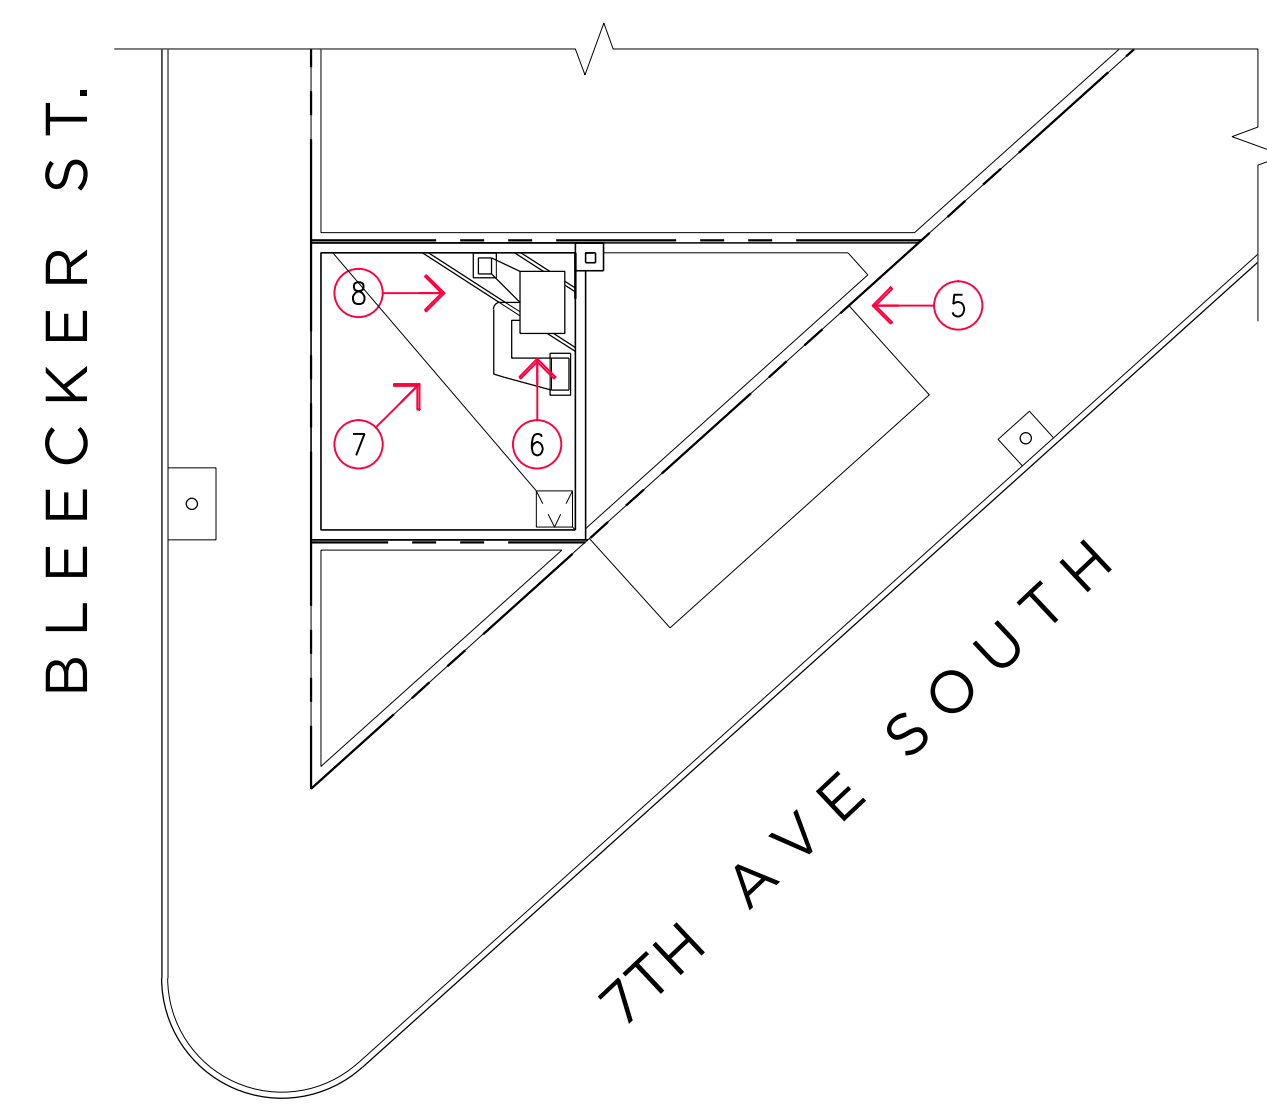

**KEY PLAN**  
 SCALE: 1/16" = 1'-0"

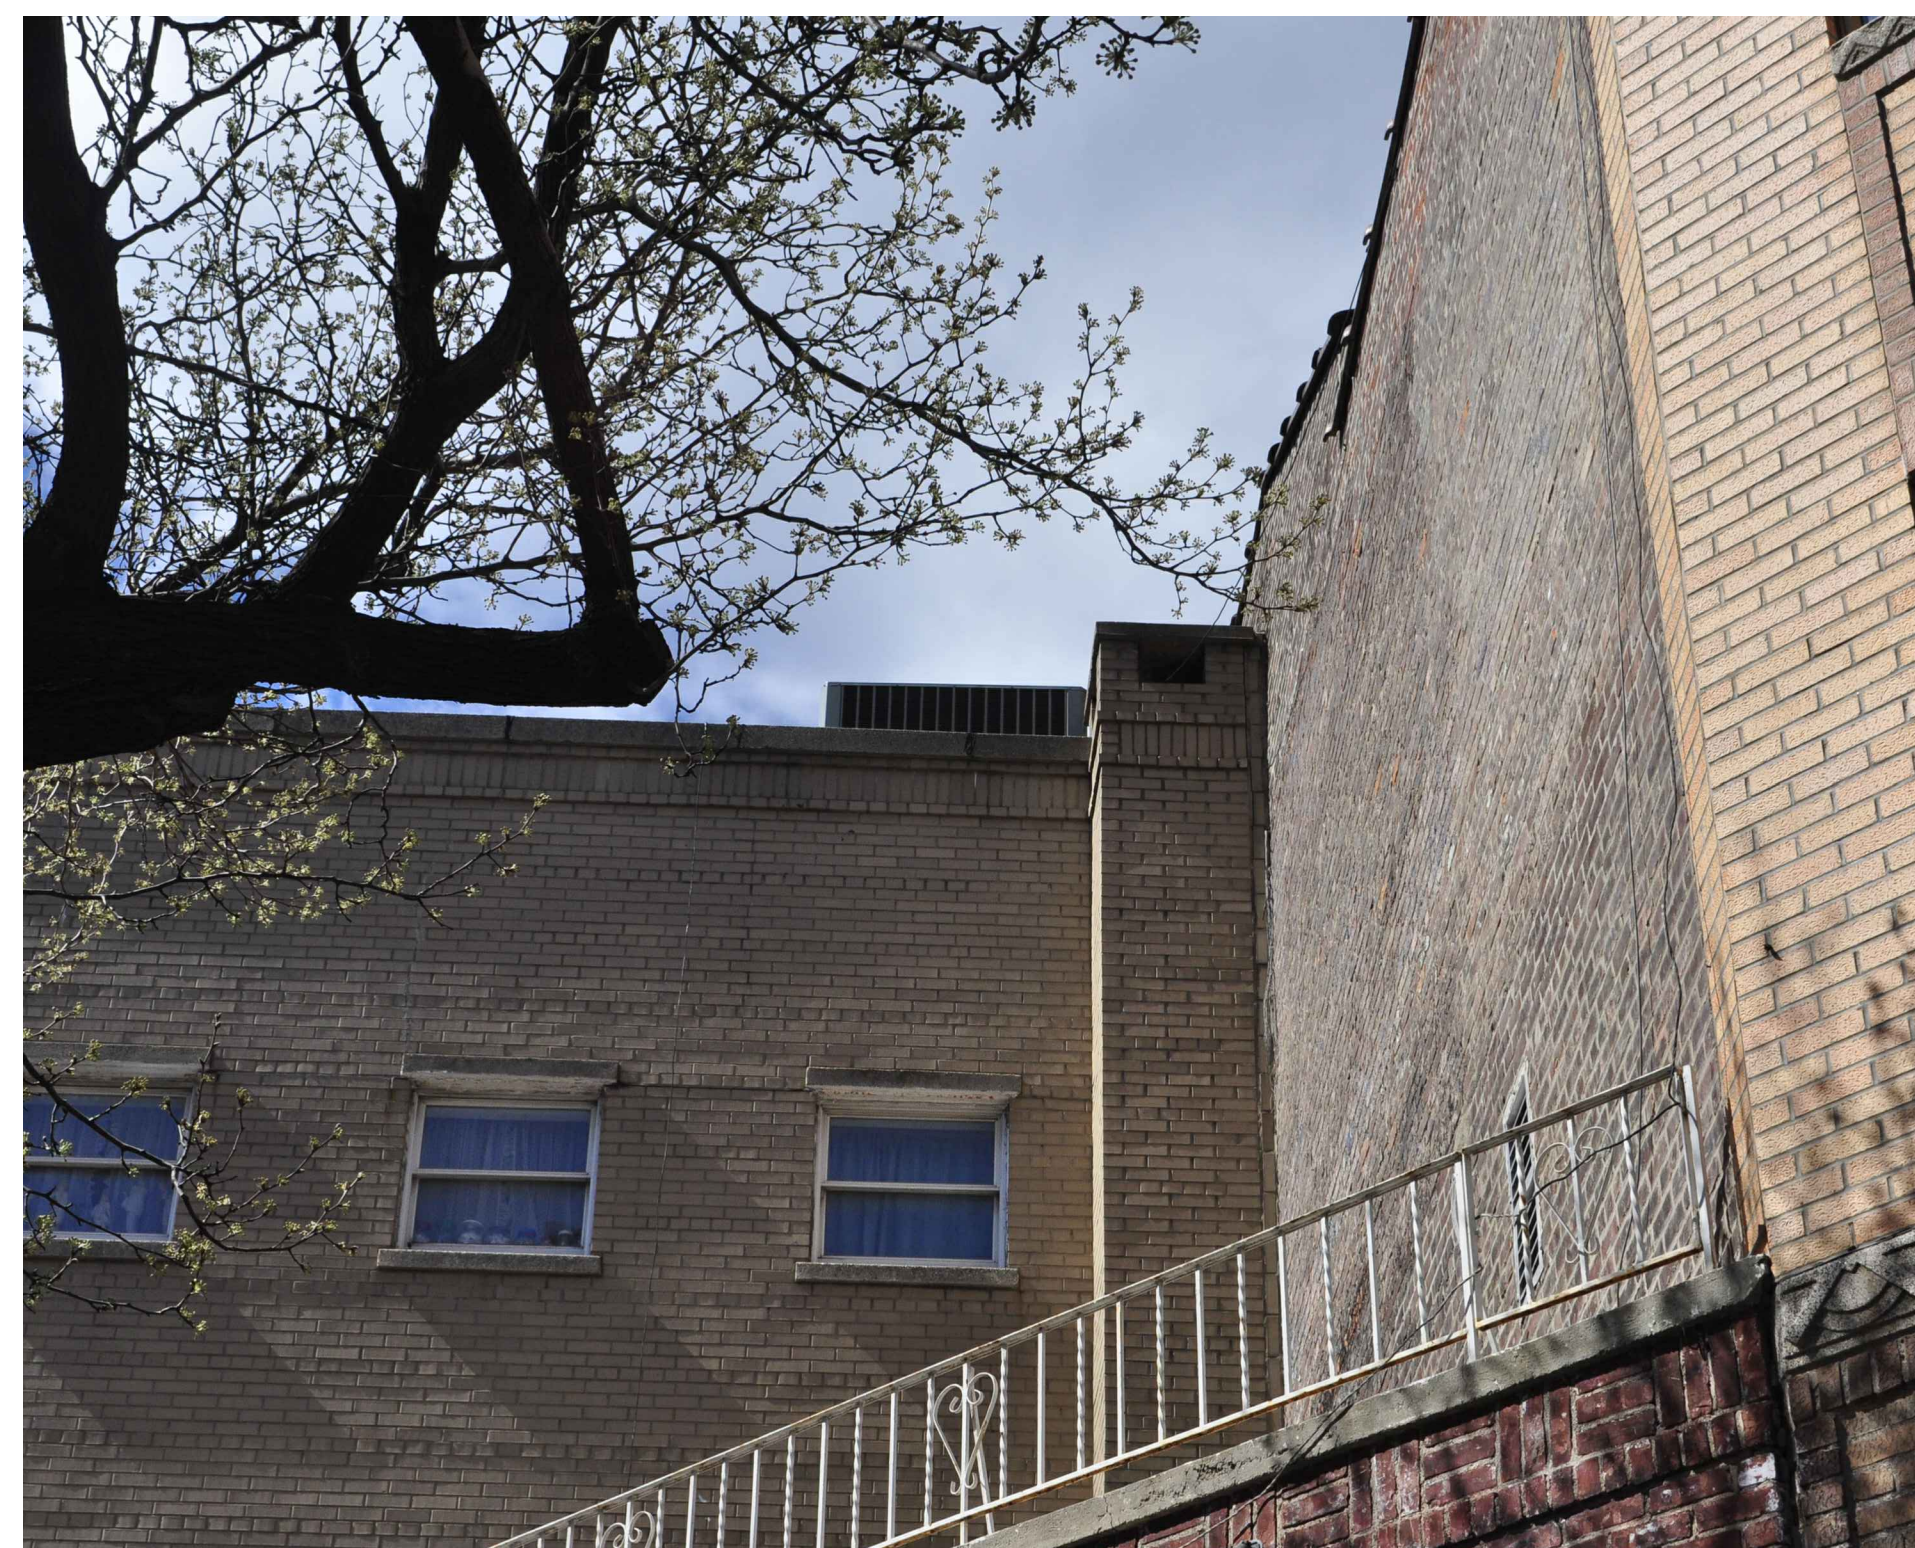

**PHOTOGRAPH #5**  
**VIEW FROM THE WEST SIDE OF 7TH AVENUE SOUTH-**  
**84-86 7TH AVENUE SOUTH**

5  
A-301  
MARCH 18, 2016



**PHOTOGRAPH #6**  
**3RD FLOOR ROOF -**  
**84-86 7TH AVENUE SOUTH**

6  
A-301  
MAY 18, 2015



**PHOTOGRAPH #7**  
**3RD FLOOR ROOF -**  
**84-86 7TH AVENUE SOUTH**

7  
A-301  
MAY 18, 2015



**PHOTOGRAPH #8**  
**3RD FLOOR ROOF -**  
**84-86 7TH AVENUE SOUTH**

8  
A-301  
MAY 18, 2015