

**MICHAEL V. TESTA**  
**ARCHITECT**  
*a limited liability corp.*

701 Tennent Road  
Suite 201  
Manalapan, NJ 07726  
T. 732.972.9177  
F. 732.972.9178  
AMERICAN INSTITUTE OF ARCHITECTS  
NCARB CERTIFIED

[illegible]

PROJECT


FIRST REPUBLIC BANK  
442 6th Avenue  
New York, New York

BUILDING PHOTOS


<b>SEAL &amp; SIGNATURE</b> PROFESSIONAL OF RECORD PRACTICING AS INDIVIDUAL	<b>DATE ISSUED: 01-29-18</b>
	<b>PROJECT NO: 1077</b>
	<b>DRAWING BY: TJC</b>
	<b>CHKD BY: MVT</b>
	<b>DWG NO:</b>

MICHAEL V. TESTA, II  
NEW YORK 029748-1



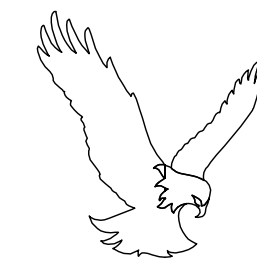

FIRST REPUBLIC  
BANK

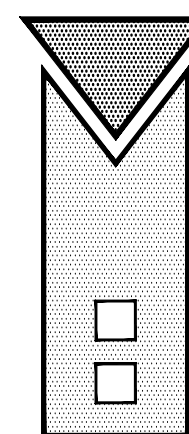

MICHAEL V. TESTA  
ARCHITECT  
a limited liability corp.

710 Tennent Road  
Building 4  
Manalapan, NJ 07726  
T. 732.972.9177  
F. 732.972.9178  
AMERICAN INSTITUTE OF ARCHITECTS  
NCARB CERTIFIED

M. JEFF LING N.J.P.E. # 31744

CEC, INC.  
CONSULTING ENGINEERS COLLABORATIVE, INC.  
730 BOULEVARD KENILWORTH, NJ 07033  
PHONE: 908-298-1600  
FAX: 908-298-0702  
CEC#08144



Consulting Engineers

CONSULTING MECHANICAL-ELECTRICAL-PLUMBING  
REFRIGERATION & FIRE PROTECTION ENGINEERS

11 Mechanic Street, Freshfield, New Jersey, 07728  
Voice: 732-761-0108 Facsimile: 732-761-0109

Web Site: www.edg-ce.com

CERTIFICATE OF AUTHORIZATION  
#24GA28116500

REVISONS	NO.	DATE	DESCRIPTION	BY
	1	11-22-10	S&P O ISSUE	
		12-24-10	REVISED S&P O ISSUE	
		12-24-10	LPC SUBMISSION	
		01-18-11	LPC PUBLIC HEARING COMMENTS	
		03-01-11	LPC PUBLIC HEARING COMMENTS	
		03-29-11	LPC COMMENTS	

PROJECT

FIRST REPUBLIC BANK  
442 6th Avenue  
New York, New York

PROPOSED BUILDING  
ELEVATIONS

SEA L & SIGNATURE  
PROFESSIONAL OF RECORD  
PHOTOGRAPH AS PERMIT

DATE ISSUED: 11-22-10

PROJECT NO: 1077

DRAWING BY: TJC

MYT

DWG NO:

LPC-6


MICHAEL V. TESTA, II

FILE NO: 10-FRBNY

SHEET: 6 OF 7

BRICK FACADE NOTE:

REMOVE PAINT FROM ENTIRE BRICK FACADE WITH PROSOGCO SAFETY PEEL OR EQUAL, REPOINT AS REQUIRED TO MATCH EXISTING COLOR, TEXTURE, COMPOSITION AND TOOLING, PATCH EXISTING DAMAGED BRICK AS REQUIRED WITH JAHN PATCHING COMPOUND, OR EQUAL, REPLACE MISSING OR SEVERELY DAMAGED BRICK TO MATCH EXISTING IN COLOR, TEXTURE, AND SIZE, REPAINT BRICK AS REQUIRED WITH BREATHABLE LATEX PAINT TO MATCH UNDERLYING BRICK COLOR.

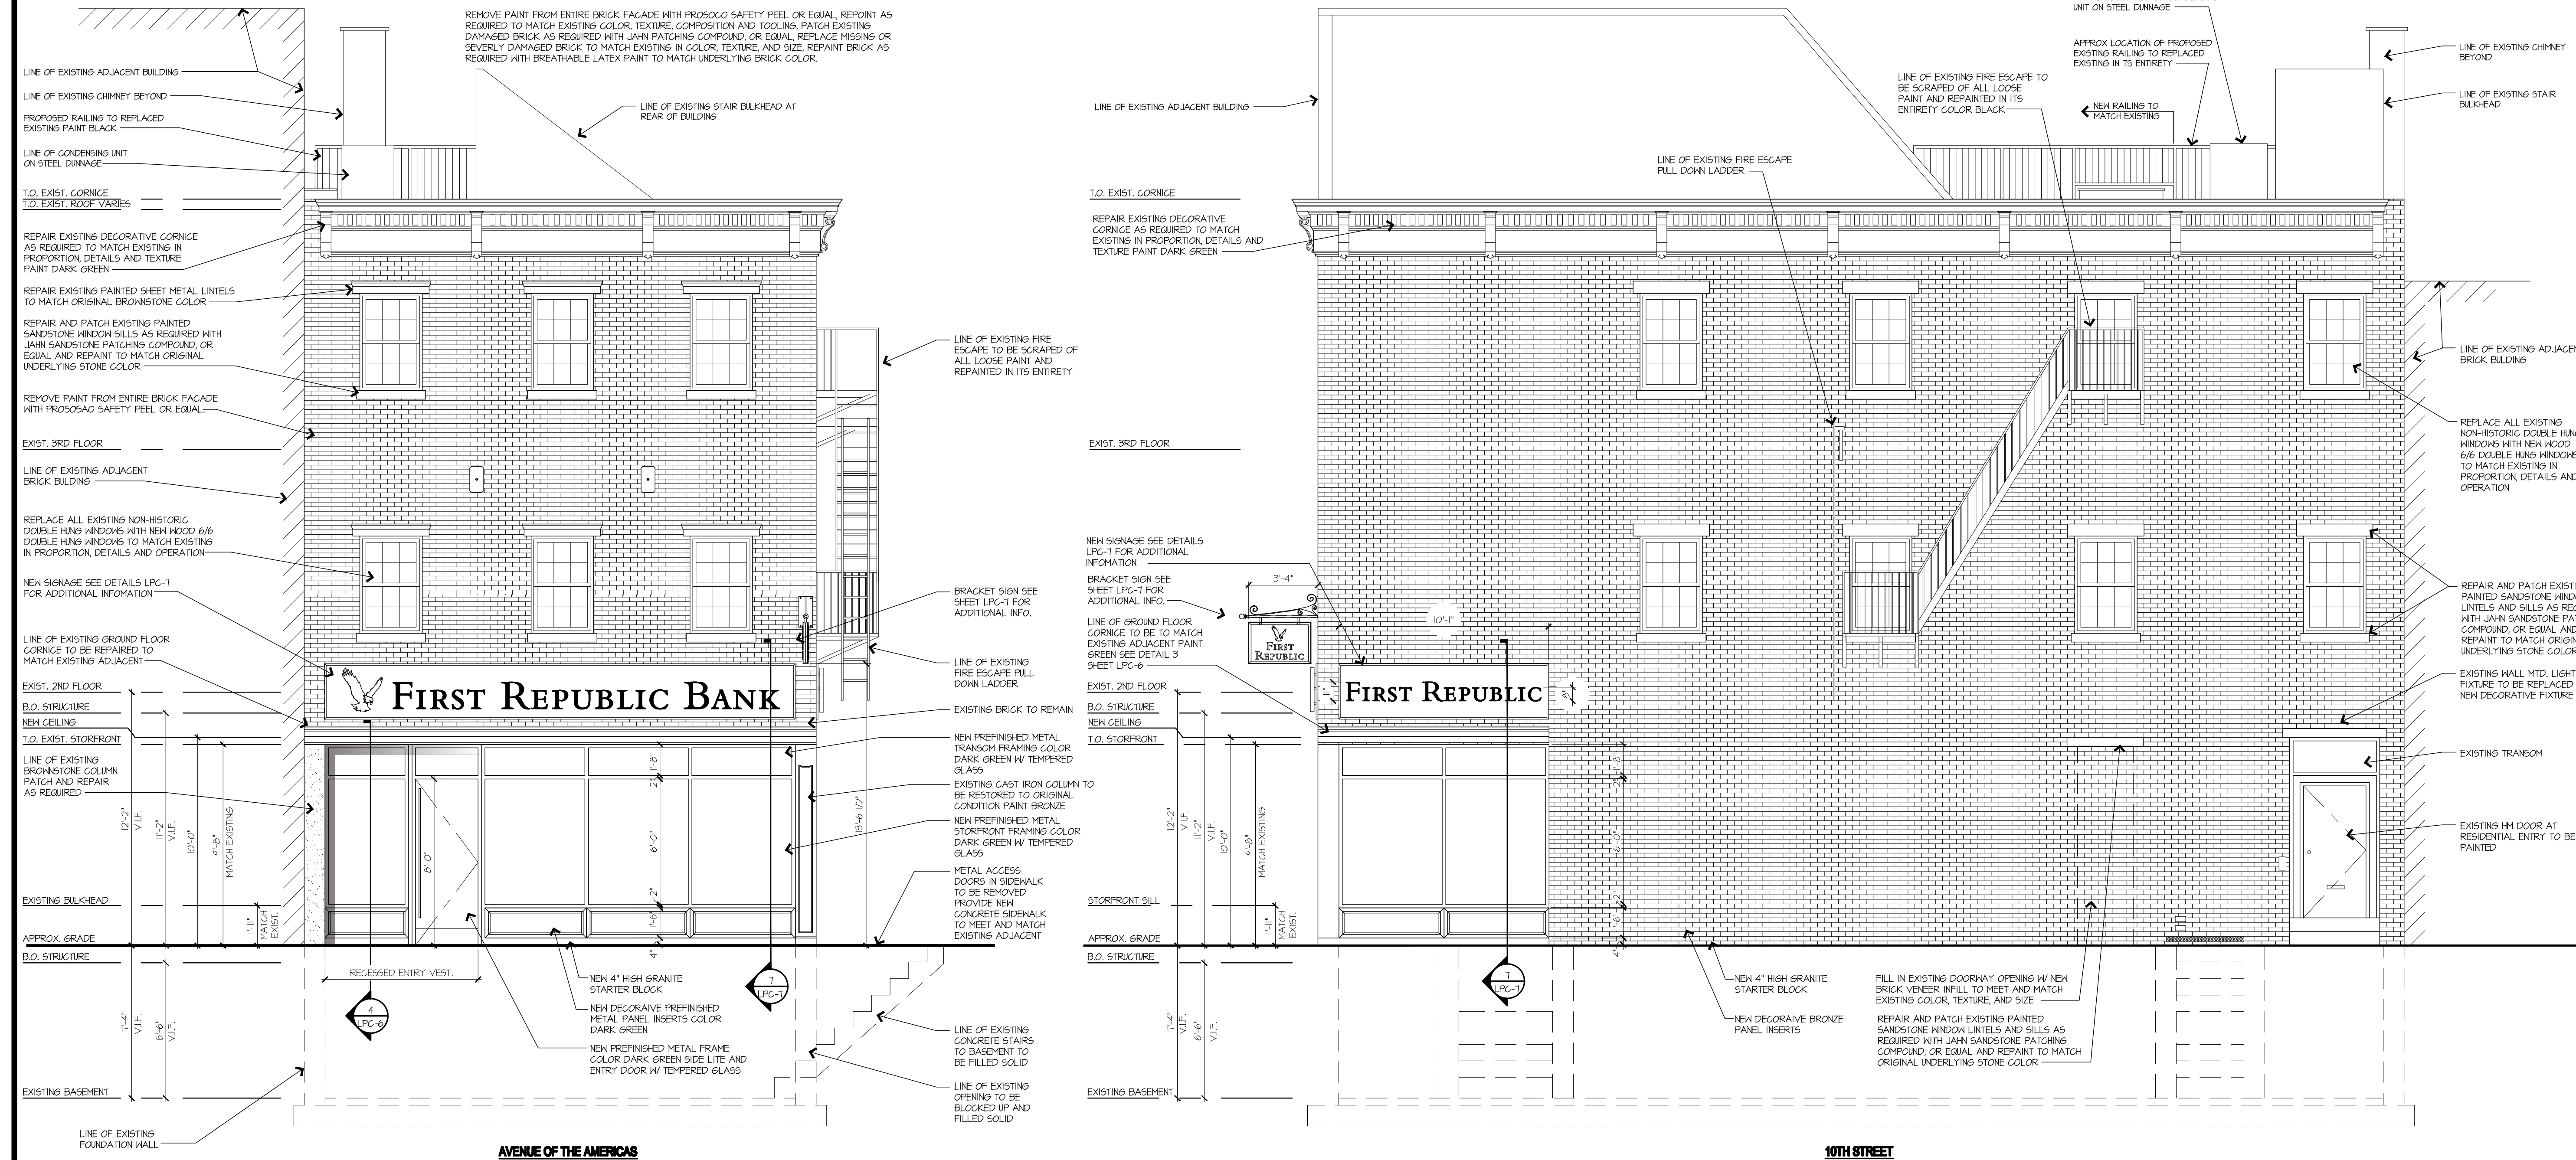




1 PROPOSED FRONT ELEVATION  
LPC-6 SCALE: 1/4" = 1'-0"

2 PROPOSED RIGHT SIDE ELEVATION  
LPC-6 SCALE: 1/4" = 1'-0"

3 GROUND FLR. CORNICE DETAIL  
LPC-6 SCALE: 3" = 1'-0"

4 VESTIBULE SECTION  
LPC-6 SCALE: 1/4" = 1'-0"



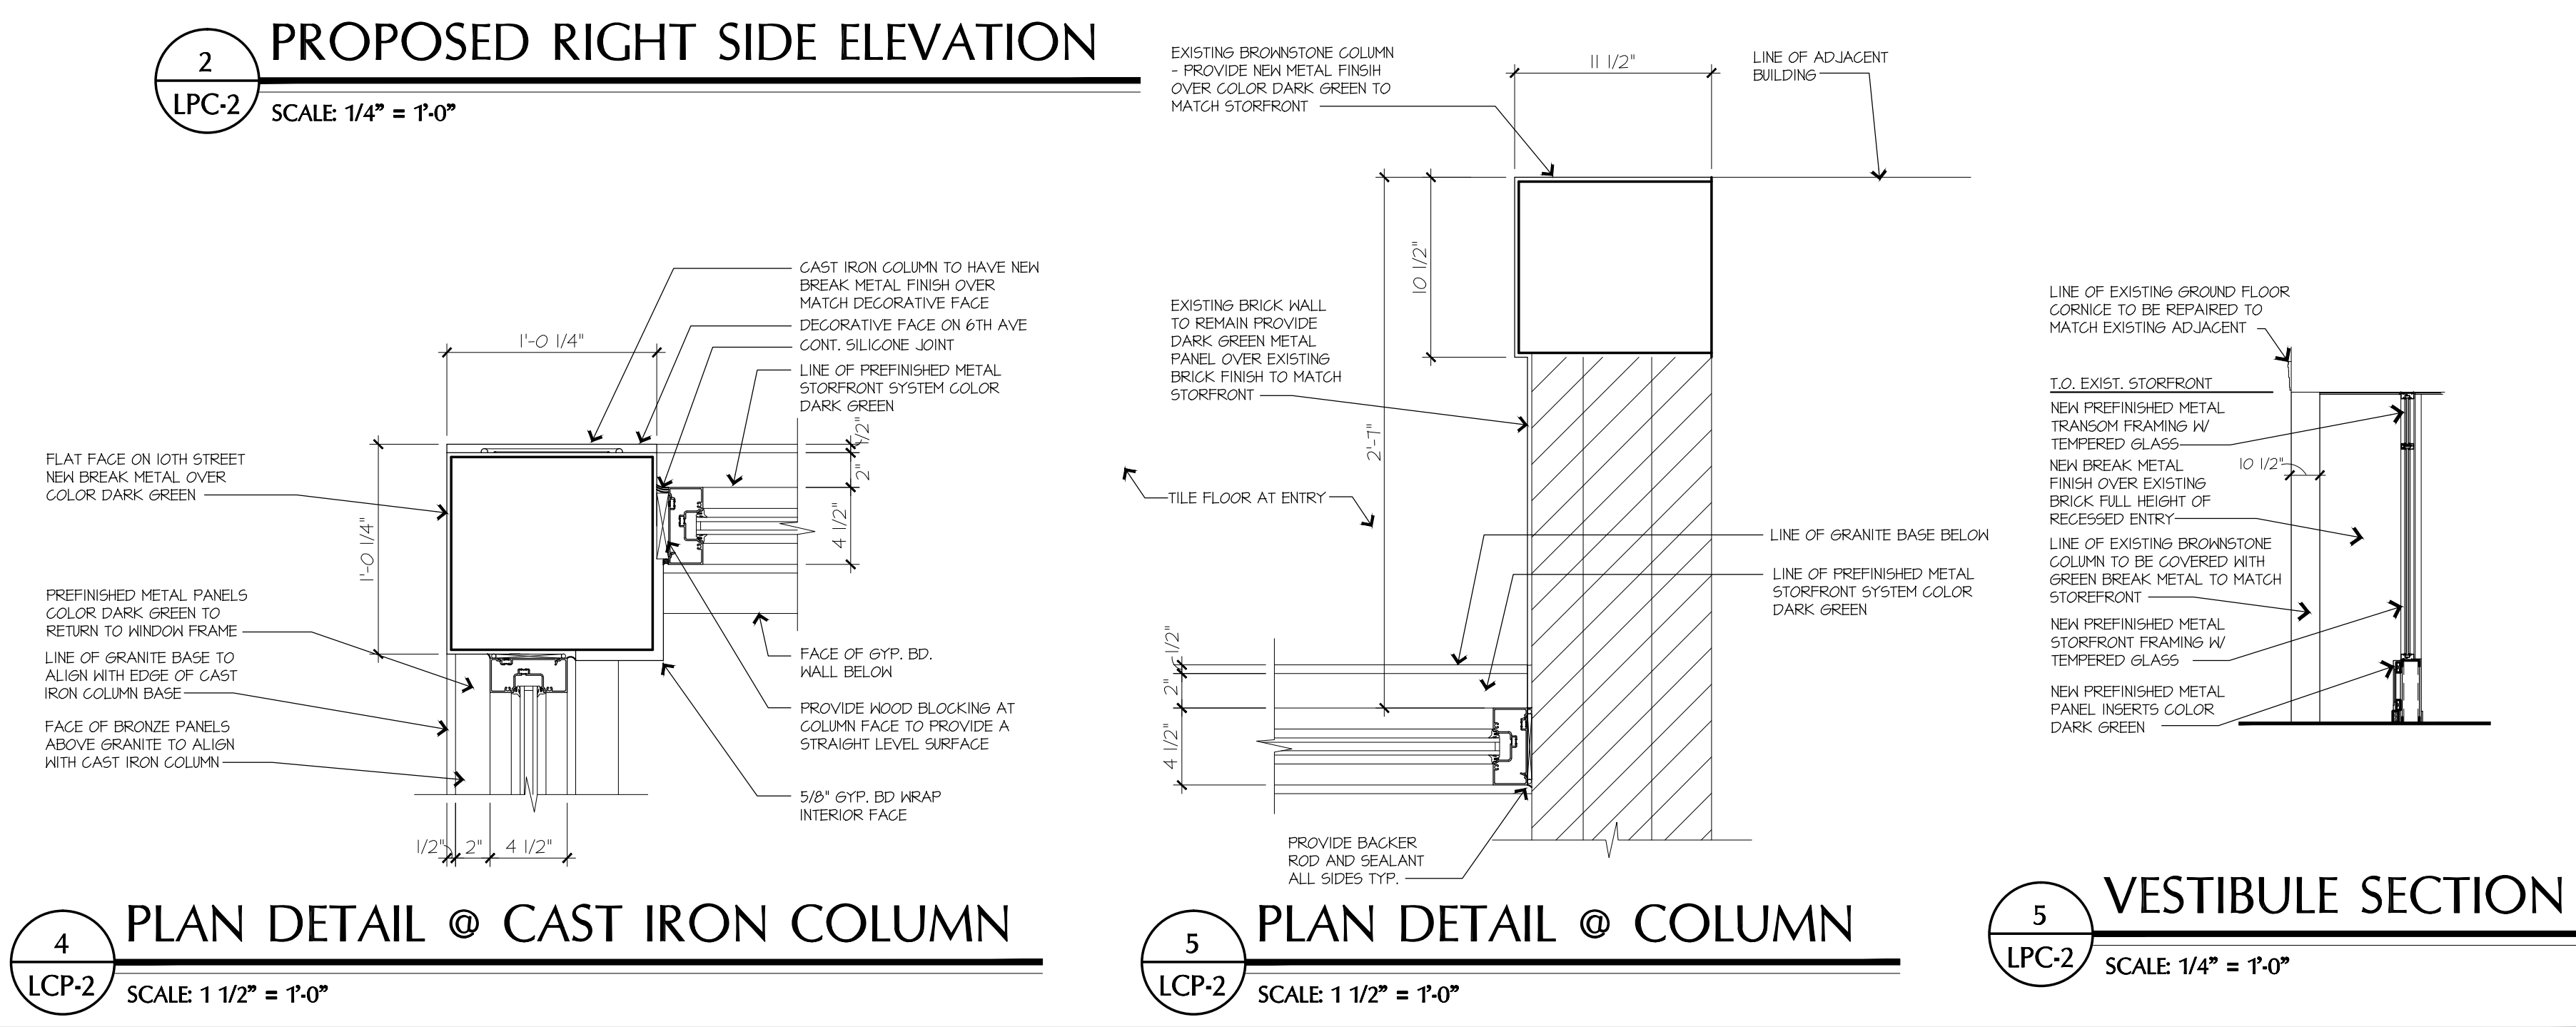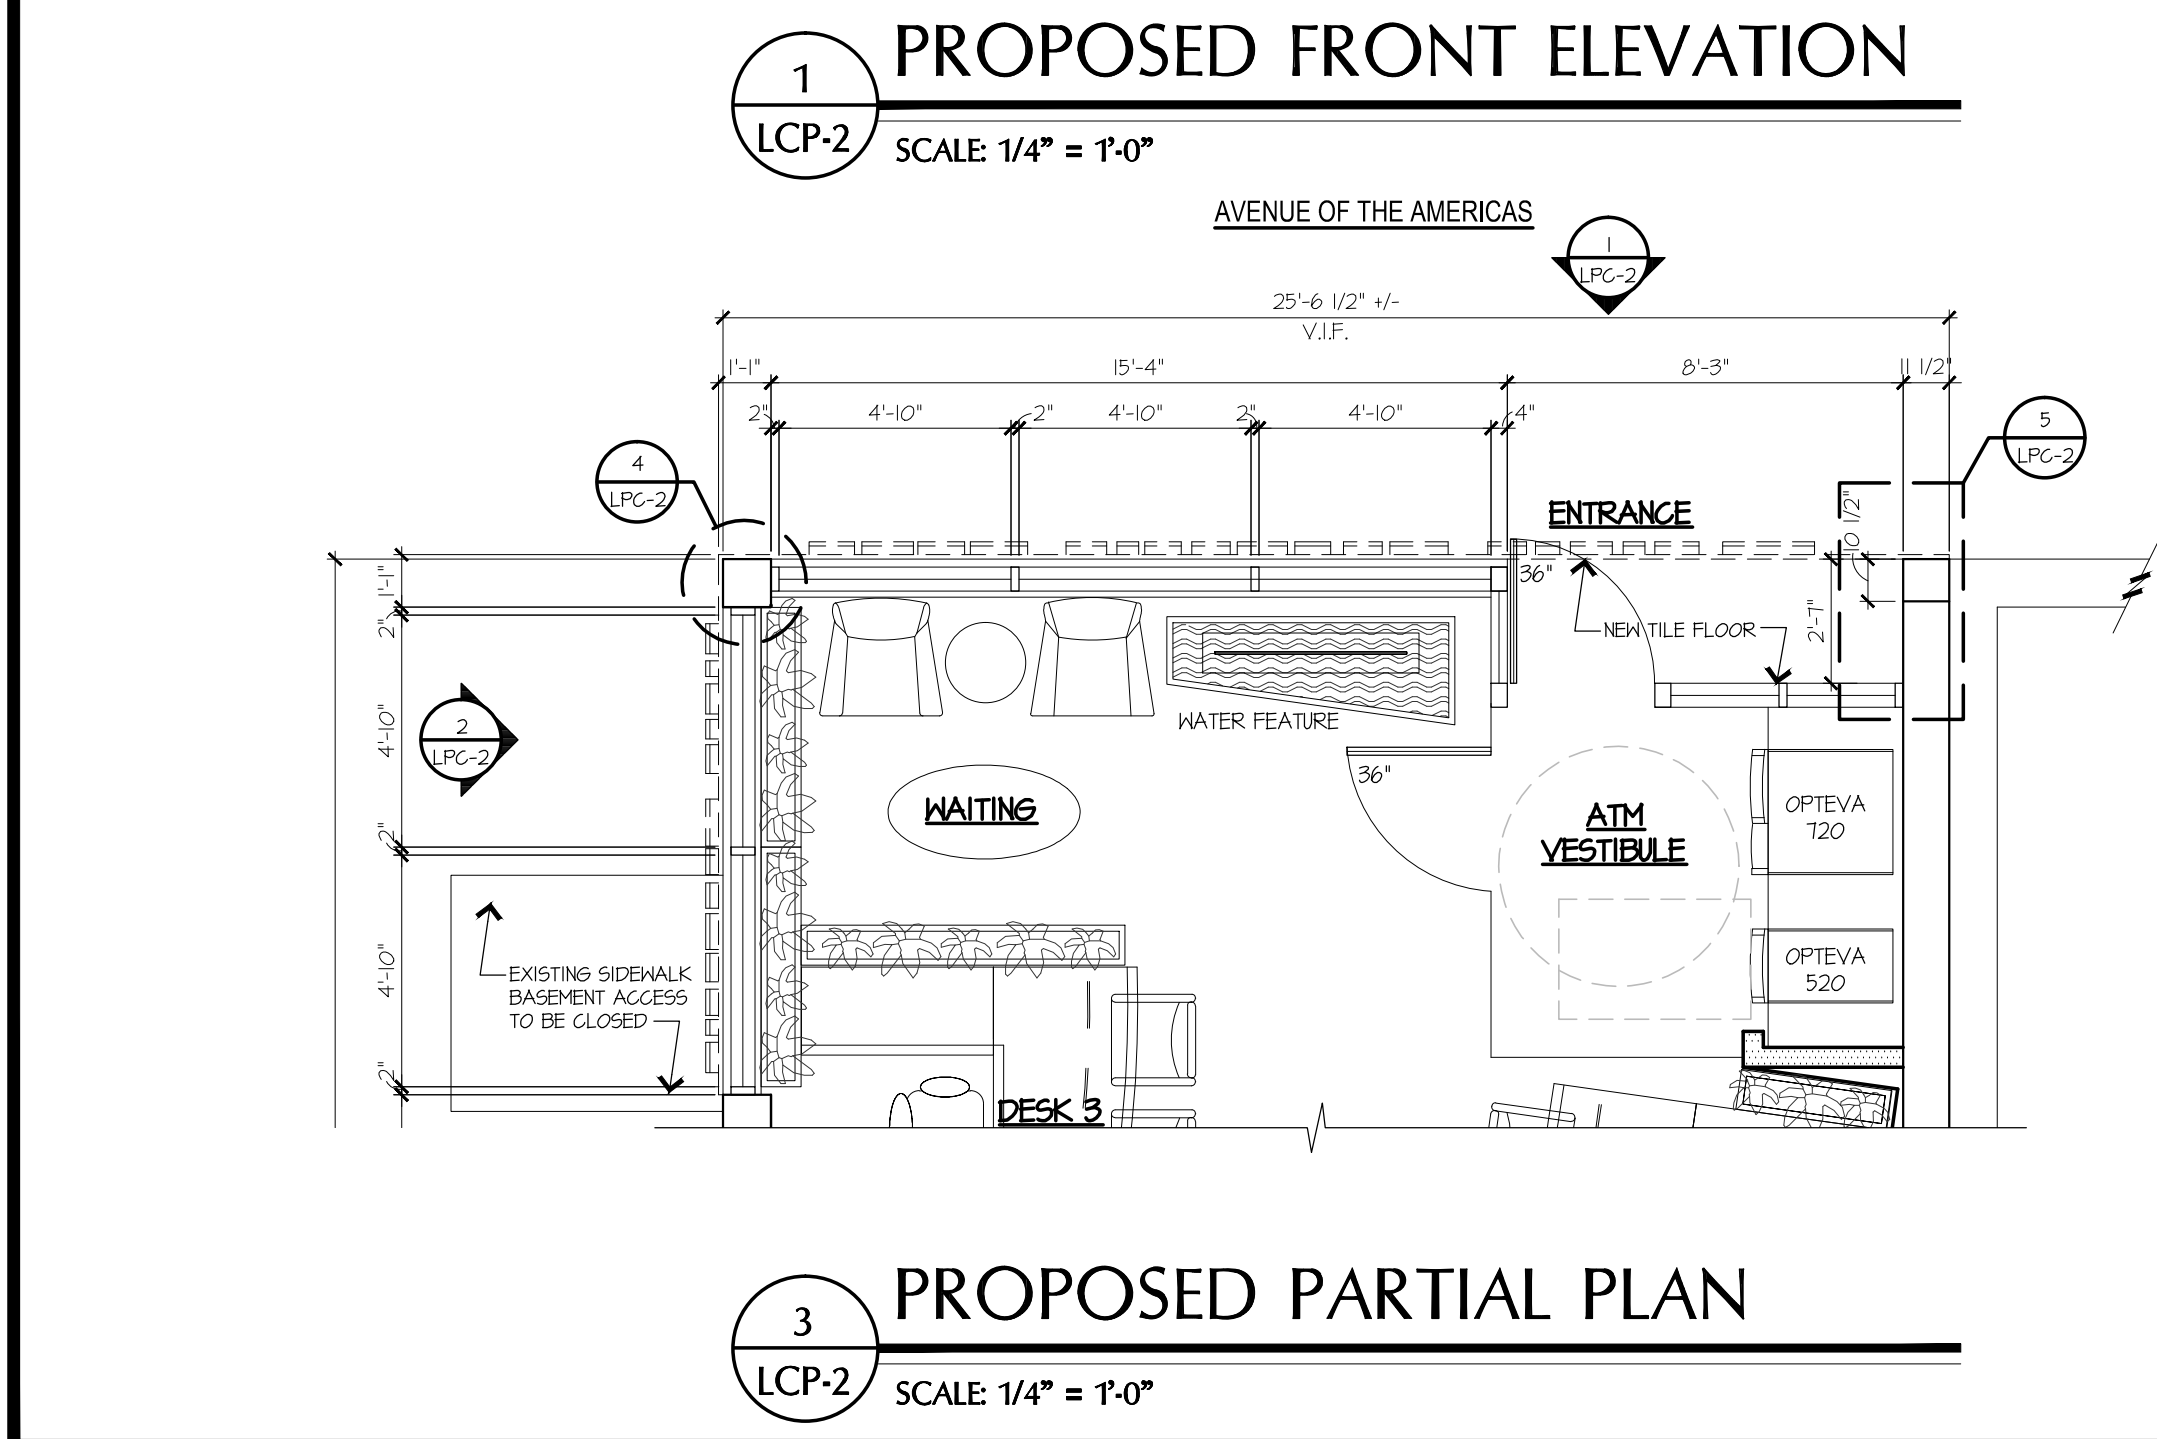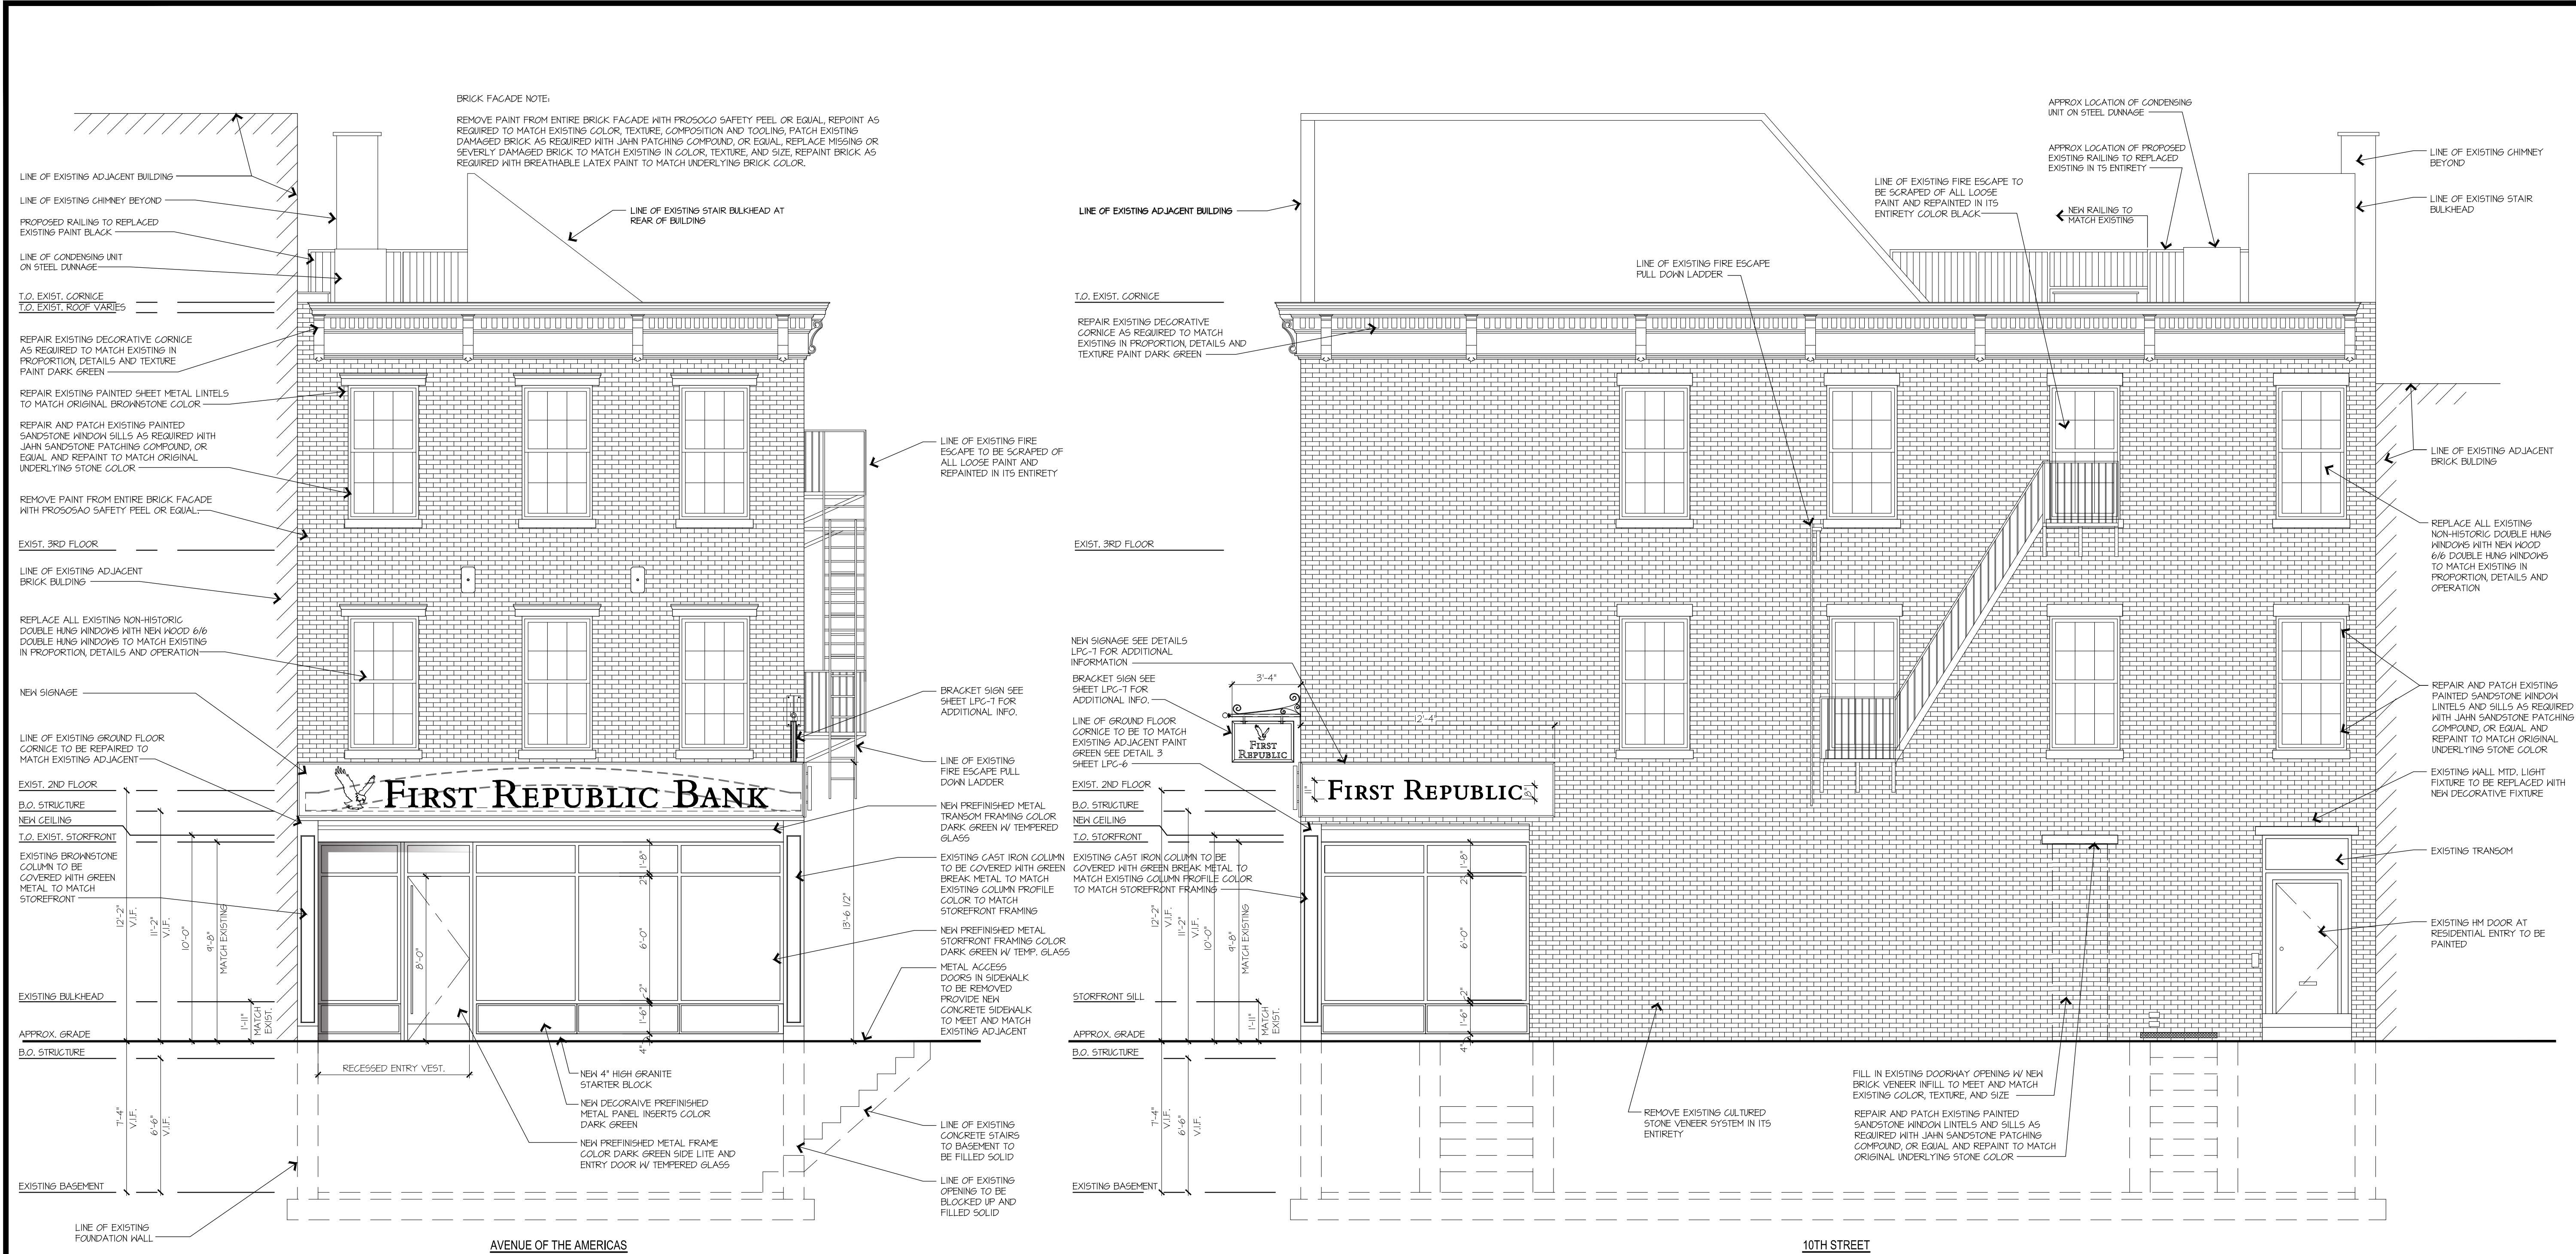

**FIRST REPUBLIC BANK**

**MICHAEL V. TESTA ARCHITECT**  
*a limited liability corp.*  
701 Tennent Road Suite 201  
Manalapan, NJ 07726  
T. 732.972.9177  
F. 732.972.9178  
AMERICAN INSTITUTE OF ARCHITECTS  
NCARB CERTIFIED

REVISIONS	DESCRIPTION	
	NO.	DATE
	1	01-24-18
	2	
	3	
	4	
	5	

PROJECT

**FIRST REPUBLIC BANK**  
442 6th Avenue  
New York, New York

**PROPOSED BUILDING ELEVATIONS**


SEAL & SIGNATURE  
PROFESSIONAL OF RECORD  
PRACTICE IS INDIVIDUAL

DATE ISSUED: 01-29-18  
PROJECT NO.: 1077  
DRAWING BY: TJC  
CHECKED BY: MVT  
DWG. NO.: LPC-2

MICHAEL V. TESTA, II  
NEW YORK 029748-1

FILE NO.: 10-FRBNY  
SHEET: 2 OF 6




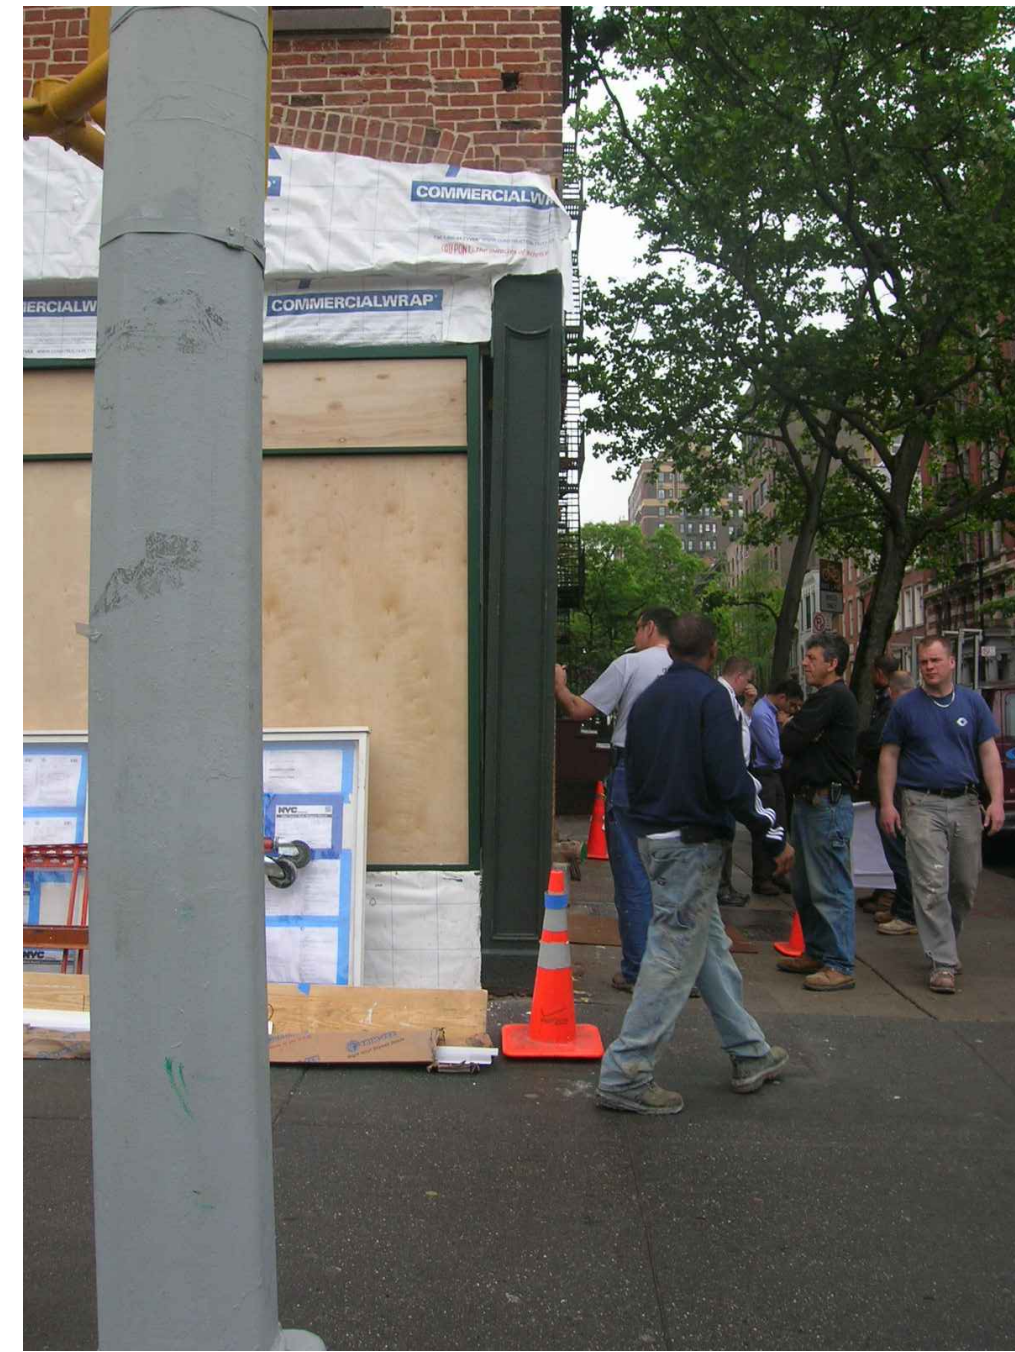


## 1 EXISTING CAST IRON COLUMN



2  
LCP-3

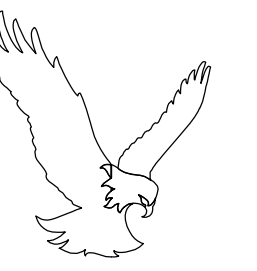

**FIRST REPUBLIC  
BANK**

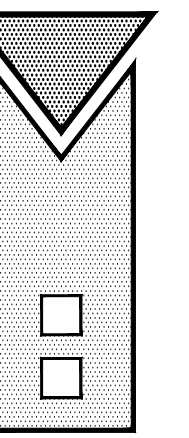

**MICHAEL V. TESTA**  
**ARCHITECT**  
*a limited liability corp.*

701 Tennent Road  
Suite 201

Manalapan, NJ 07726  
T. 732.972.9177  
F. 732.972.9178

AMERICAN INSTITUTE OF ARCHITECTS  
NCARB CERTIFIED

[illegible]

PROJECT	
FIRST REPUBLIC BANK 442 6th Avenue New York, New York	
CONSTRUCTION PHOTOS	
SEAL & SIGNATURE <small>PROFESSIONAL OR RECORD PRACTICING AS INDIVIDUAL</small>	DATE ISSUED: 01-29-18
	PROJECT NO: 1077
	DRAWING BY: TJC
	CHD BY: MVT
	DWG NO:
LPC-3	
MICHAEL V. TESTA, II NEW YORK 029748-1	FILE NO: 10-FRBNY SHEET: 3 OF 6





6TH AVE LEFT SIDE



6TH AVE RIGHT SIDE



10 STREET LEFT SIDE




10TH STREET SIDE



CORNER 6th AVE & 10 STREET



FIRST REPUBLIC  
BANK

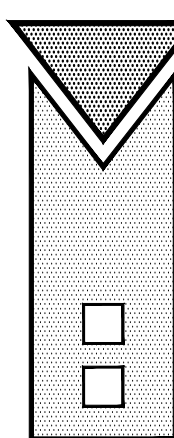

MICHAEL V. TESTA  
ARCHITECT  
*a limited liability corp.*  
701 Tennent Road  
Suite 201  
Manalapan, NJ 07726  
T. 732.972.9177  
F. 732.972.9178  
AMERICAN INSTITUTE OF ARCHITECTS  
NCARB CERTIFIED

REVISIONS	DESCRIPTION	
	NO.	DATE
		01-29-18
		LEGALIZE LPC VIOLATION NO. 121071

PROJECT

FIRST REPUBLIC BANK  
442 6th Avenue  
New York, New York

CONSTRUCTION  
PHOTOS



SEAL & SIGNATURE  
PROFESSIONAL OF RECORD  
PRACTICE AS INDIVIDUAL

DATE ISSUED: 01-29-18  
PROJECT NO: 1077  
DRAWING BY: TJC  
CHECKED BY: MVT  
DWG. NO:

MICHAEL V. TESTA, II  
NEW YORK 029748-1

FILE NO: 10-FRBNY  
SHEET: 4 OF 9



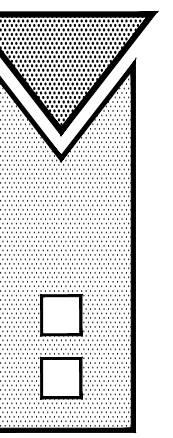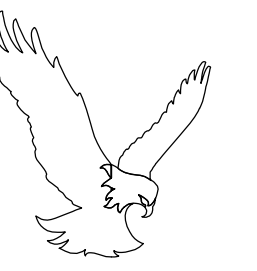

**MICHAEL V. TESTA**  
**ARCHITECT**  
*a limited liability corp.*

01 Tennent Road  
Suite 201

Manalapan, NJ 07726 1

732.972.9177

F. 732.972.9178

AMERICAN INSTITUTE OF ARCHITECTS  
NCARB CERTIFIED

[illegible]

PROJECT

FIRST REPUBLIC BANK  
442 6th Avenue  
New York, New York

BEFORE & AFTER  
PHOTOS

SEAL & SIGNATURE \_\_\_\_\_ DATE ISSUED: 01-29-18  
 PROFESSIONAL OF RECORD \_\_\_\_\_  
 PRACTICING AS INDIVIDUAL \_\_\_\_\_ PROJECT NO. 1077

DATE ISSUED: 01-29-18

PROJECT NO: 1077

QUEST NO. 1077

---

ANSWERS

AWING BY:                     

IKD BY: MVT

LBQ 1

MICHAEL V. TESTA, II NEW YORK 029748-1	FILE NO: 10-FRBNY	SHEET: 5 OF 6
---	----------------------	------------------


E NO: 1-FRBNY  
SHEET: 5 OF 6

\_\_\_\_\_






NCARB CERTIFIED

 

A black and white photograph of a street scene in New York City, likely Times Square. In the foreground, a streetcar is partially visible on the left. A large, ornate building with a sign that reads "THE NEW YORK PUBLIC LIBRARY" is the central focus. Several people are walking on the sidewalk, and a street lamp is visible on the right. The scene is captured in a historical, slightly grainy style.

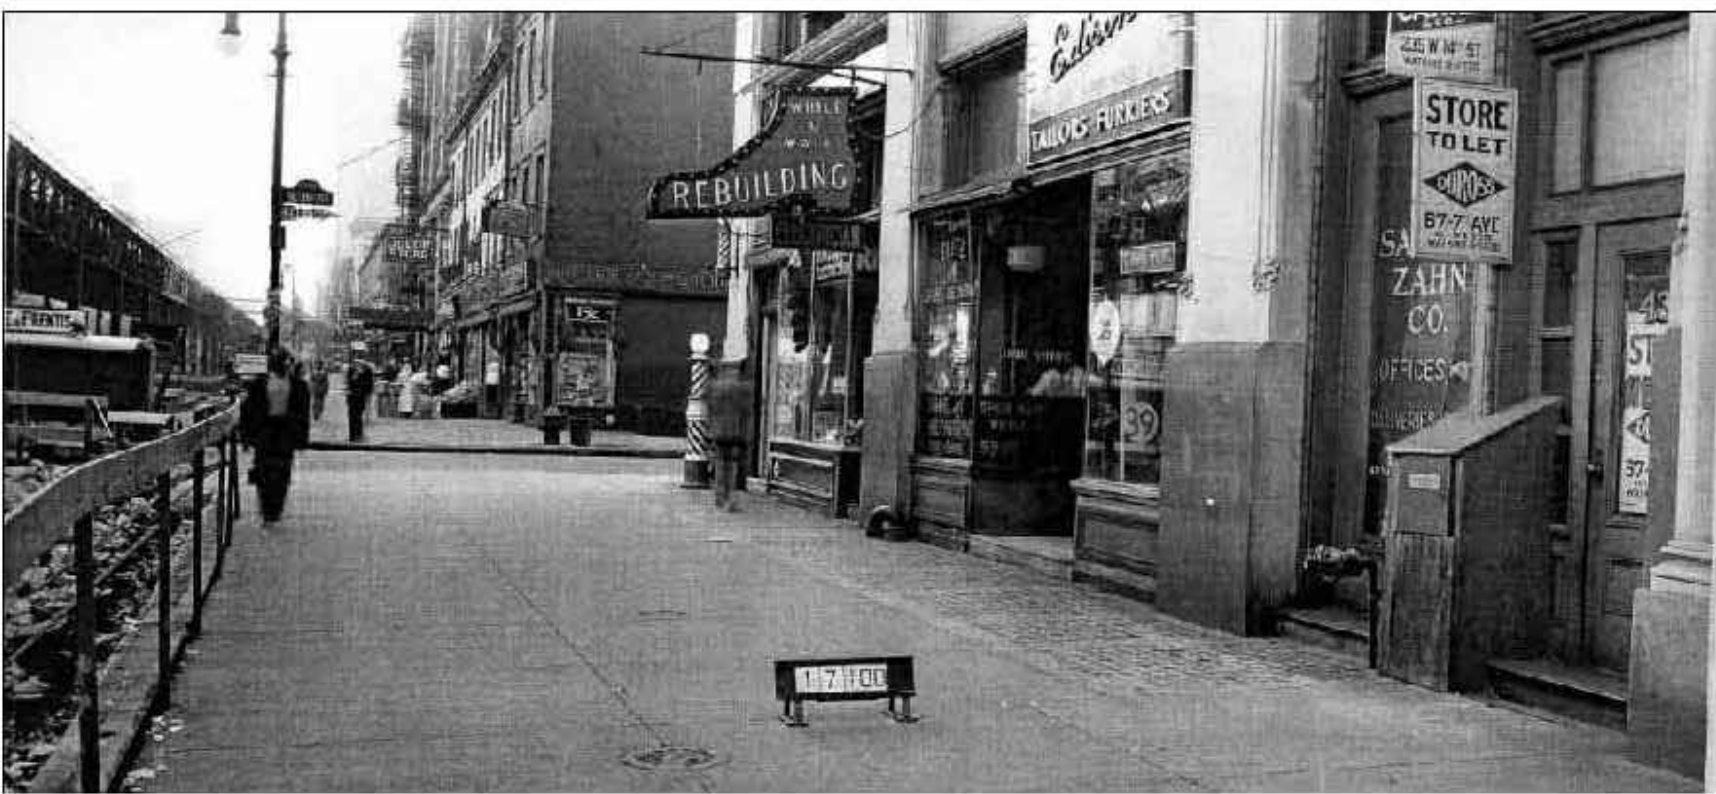

Above & Above Left: 442 6<sup>th</sup> Avenue, 1937 (MTA Archives)



# First Republic Bank, 442 Avenue of the Americas, Historic Illustrations

[illegible]

PROJECT	
FIRST REPUBLIC BANK 442 6th Avenue New York, New York	
HISTORIC ILLUSTRATIONS	
SEAL & SIGNATURE PROFESSIONAL OF RECORD PRACTICING AS PERMITTEE	
DATE ISSUED:	01-29-12
PROJECT NO:	107
DRAWING BY:	TJK
CHECKED BY:	MM
DWG NO:	
LPC-6	
FILE NO:	10-FRBNY
SHEET: 6 OF 6	