



PLOT PLAN SCALE: NOT TO SCALE

THE ZONING LOT AND PREMISES ARE SITUATED, BOUNDED AND DESCRIBED AS FOLLOWS: BEGINNING AT A POINT ON THE NORTH SIDE OF BOND STREET DISTANT 0'-0" FEET FROM THE CORNER FORMED BY THE INTERSECTION OF BOWERY AND BOND STREET RUNNING THENCE NORTH 26'-0" FEET; THENCE WEST 104'-2" FEET; THENCE SOUTH 25'-0" FEET; THENCE EAST 106'-9" FEET; TO THE POINT OR PLACE OF BEGINNING.

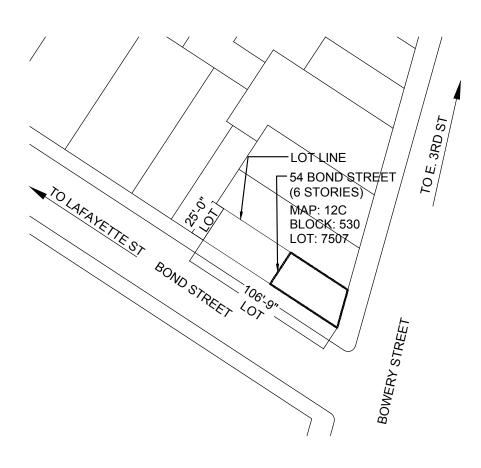

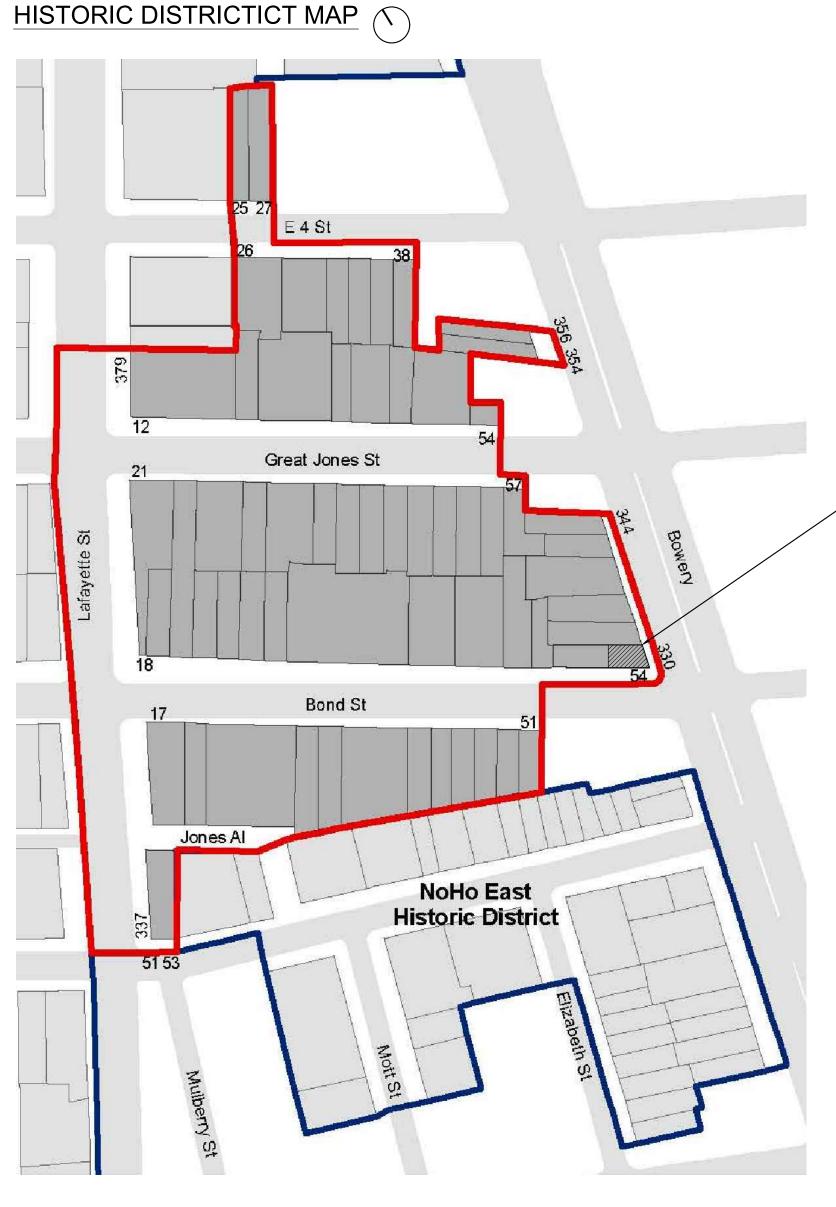

BLOCK AND LOT DATA

PREMISES:	54 BOND STREET
ZONING DISTRICT:	MI-5B
MAP:	12c
BLOCK:	530
LOT:	7507
STORIES:	6
HEIGHT:	80'

LANDMARKS DISTRICT: YES OCCUPANCY CLASSIFICATION: MIXED-USE (OLD CODE) CONSTRUCTION CLASSIFICATION: 3- NON - FIREPROOF STRUCTURES

PROPOSED WORK: MOUNTING OF EXTERIOR BRACKET SIGN ON EXTERIOR WALL OF LANDMARK BUILDING

- 54 BOND STREET CORNER OF BOWERY ST AND BOND ST (LOWE EDGE OF NOHO HISTORIC DISTRICT EXTENSION)

THE INFORMATION AND DESIGN CONTENT CONTAINED ON THIS DOCUMENT IS THE PROPERTY OF MURDOCK SOLON ARCHITECTS. NO PART OF THIS INFORMATION MAY BE USED OR COPIED WITHOUT THE PRIOR WRITTEN PERMISSION OF MURDOCK SOLON ARCHITECTS. MURDOCK SOLON ARCHITECTS SHALL RETAIN ALL COMMON LAW STATUTORY AND ALL OTHER RESERVED RIGHTS, INCLUDING COPYRIGHT THERETO. ALL RIGHTS RESERVED.

------- NOHO HISTORIC DISTRICT EXTENSION



LANDMARKS PRESENTATION

06.24.2015



508 WEST 26TH STREET SUITE 5b, NEW YORK, NY 10001 T. 212.929.3336 WWW.MURDOCKSOLON.COM

PROJECT:

JOHN BARRETT SALON **54 BOND STREET** NEW YORK, 10012

BUILDING FLOOR NUMBER:

DRAWING:

CONTEXT & BUILDING INFORMATION


SEAL & SIGNATURE

DATE: February 2, 2016 PROJECT NO. 14013 SCALE: AS NOTED DRAWING NO.


A900.00

DRAWING:

1_OF_3

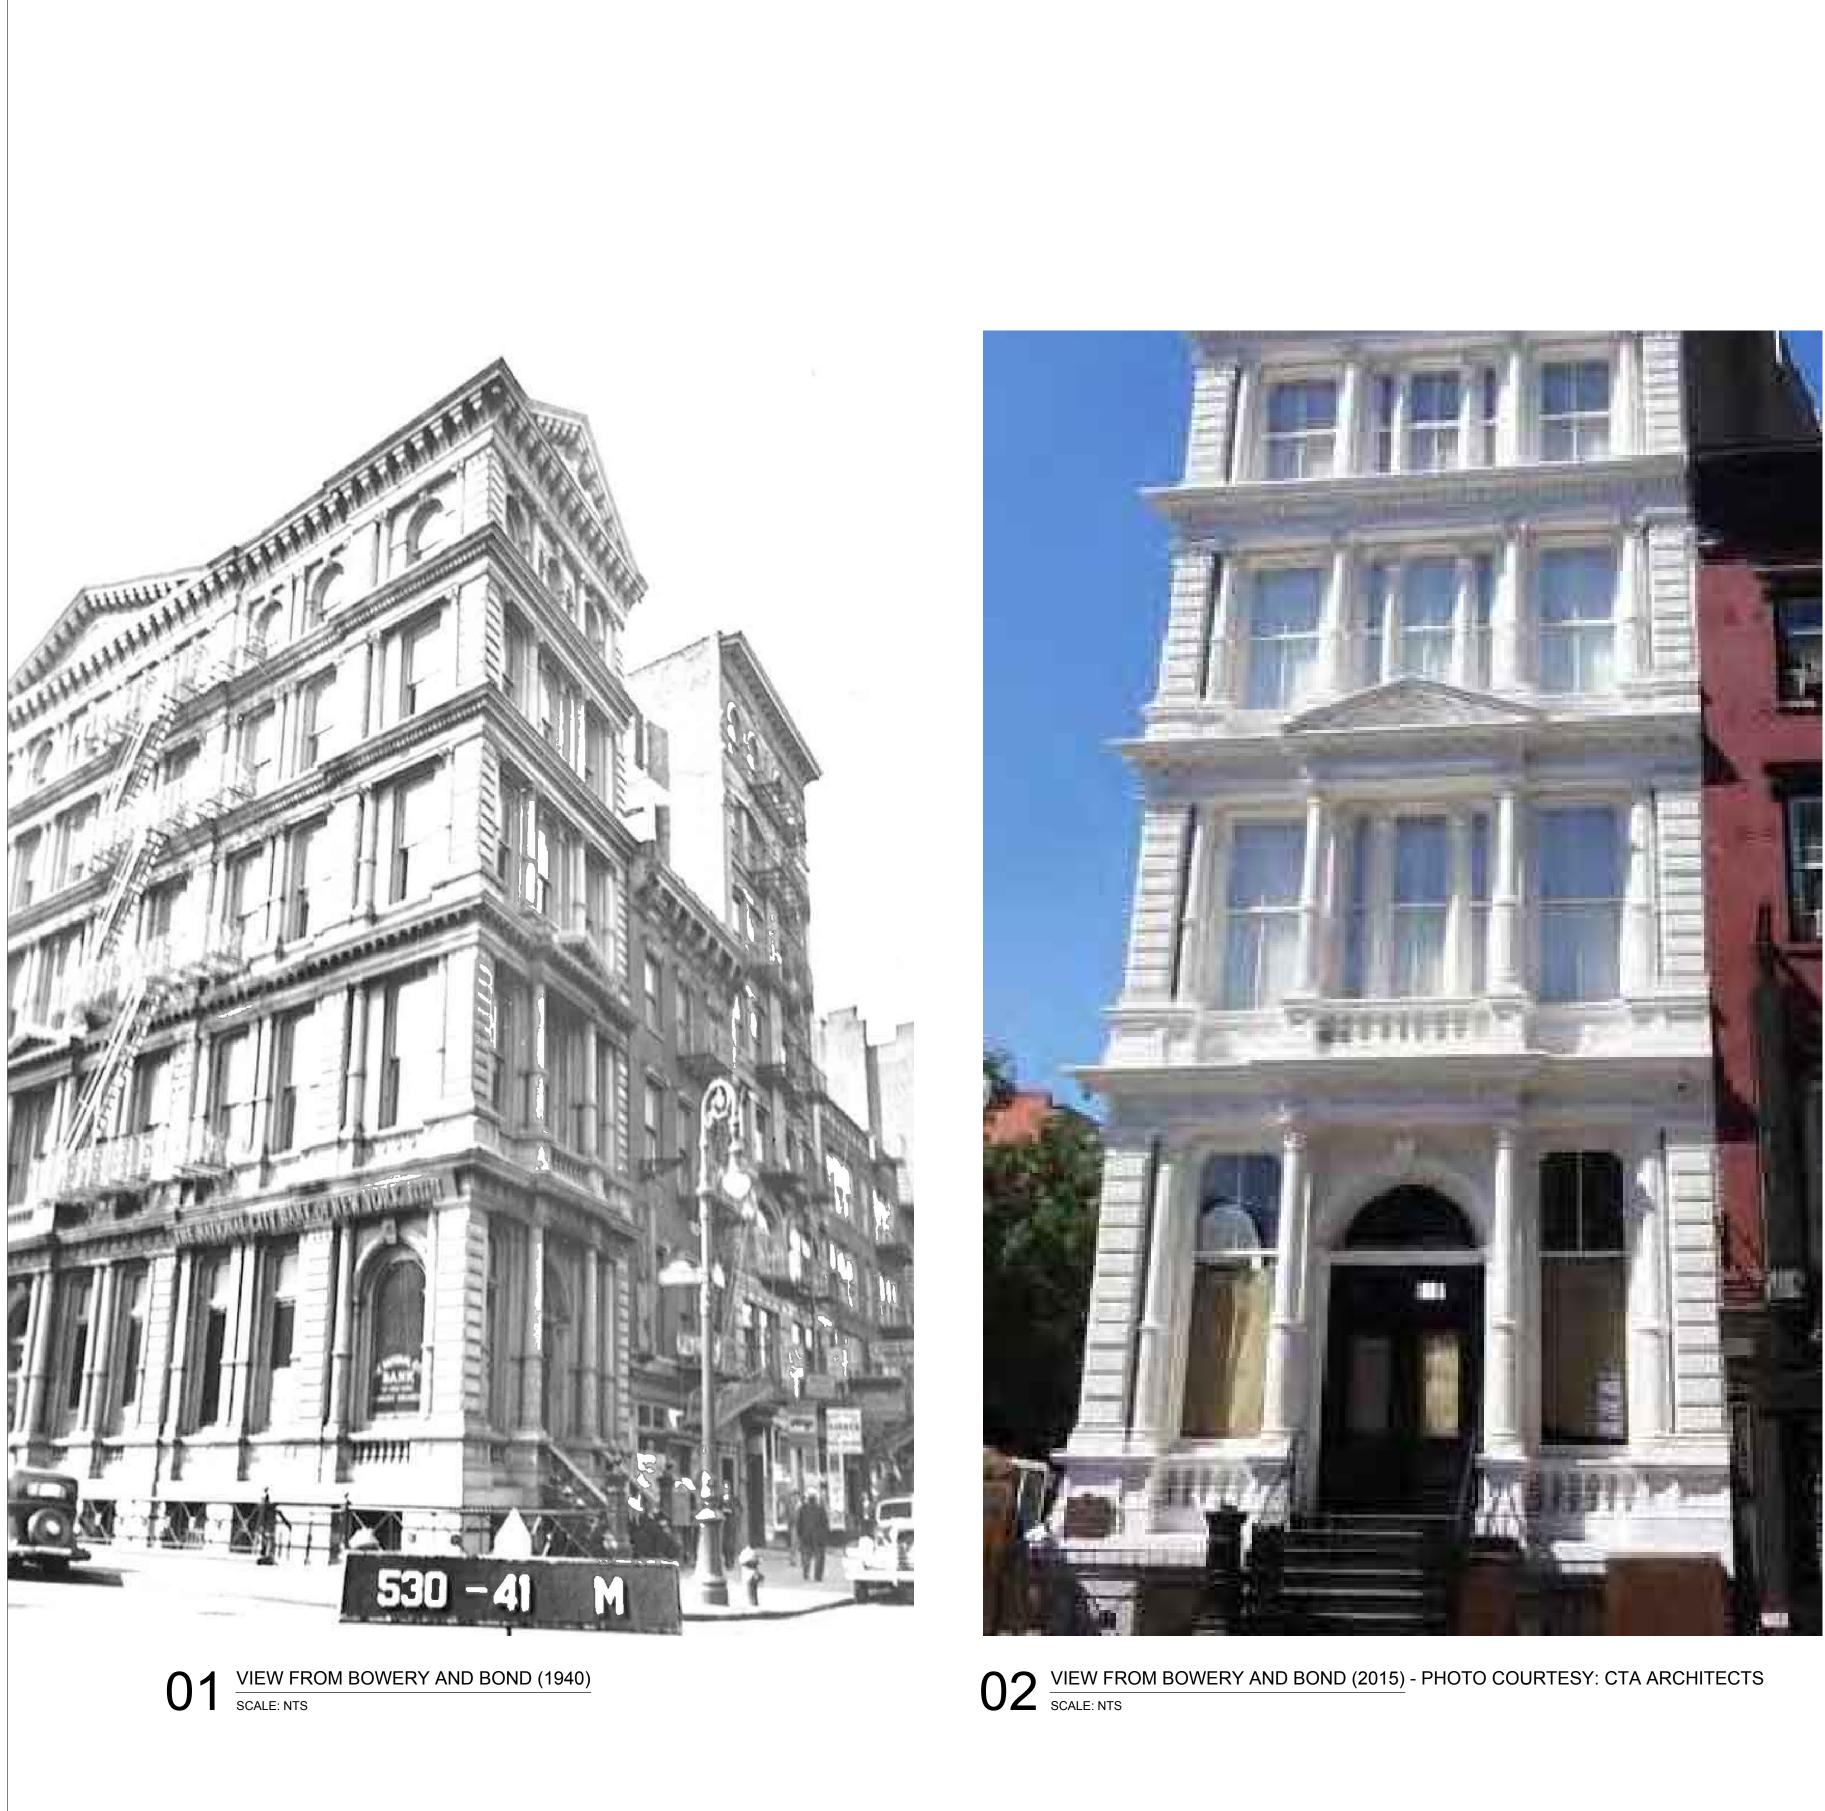



 

THE INFORMATION AND DESIGN CONTENT CONTAINED ON THIS DOCUMENT IS THE PROPERTY OF MURDOCK SOLON ARCHITECTS. NO PART OF THIS INFORMATION MAY BE USED OR COPIED WITHOUT THE PRIOR WRITTEN PERMISSION OF MURDOCK SOLON ARCHITECTS. MURDOCK SOLON ARCHITECTS SHALL RETAIN ALL COMMON LAW STATUTORY AND ALL OTHER RESERVED RIGHTS, INCLUDING COPYRIGHT THERETO. ALL RIGHTS RESERVED.

LANDMARKS PRESENTATION

06.24.2015

MSA MURDOCK SOLON

508 WEST 26TH STREET SUITE 5b, NEW YORK, NY 10001 T. 212.929.3336 WWW.MURDOCKSOLON.COM

PROJECT:

JOHN BARRETT SALON 54 BOND STREET NEW YORK, 10012


BUILDING FLOOR NUMBER:

DRAWING:

EXTERIOR PHOTOS SEAL & SIGNATURE

DATE: February 2, 2016 PROJECT NO. 14013 NTS SCALE:

DRAWING NO. A901.00 2_OF_3 DRAWING:

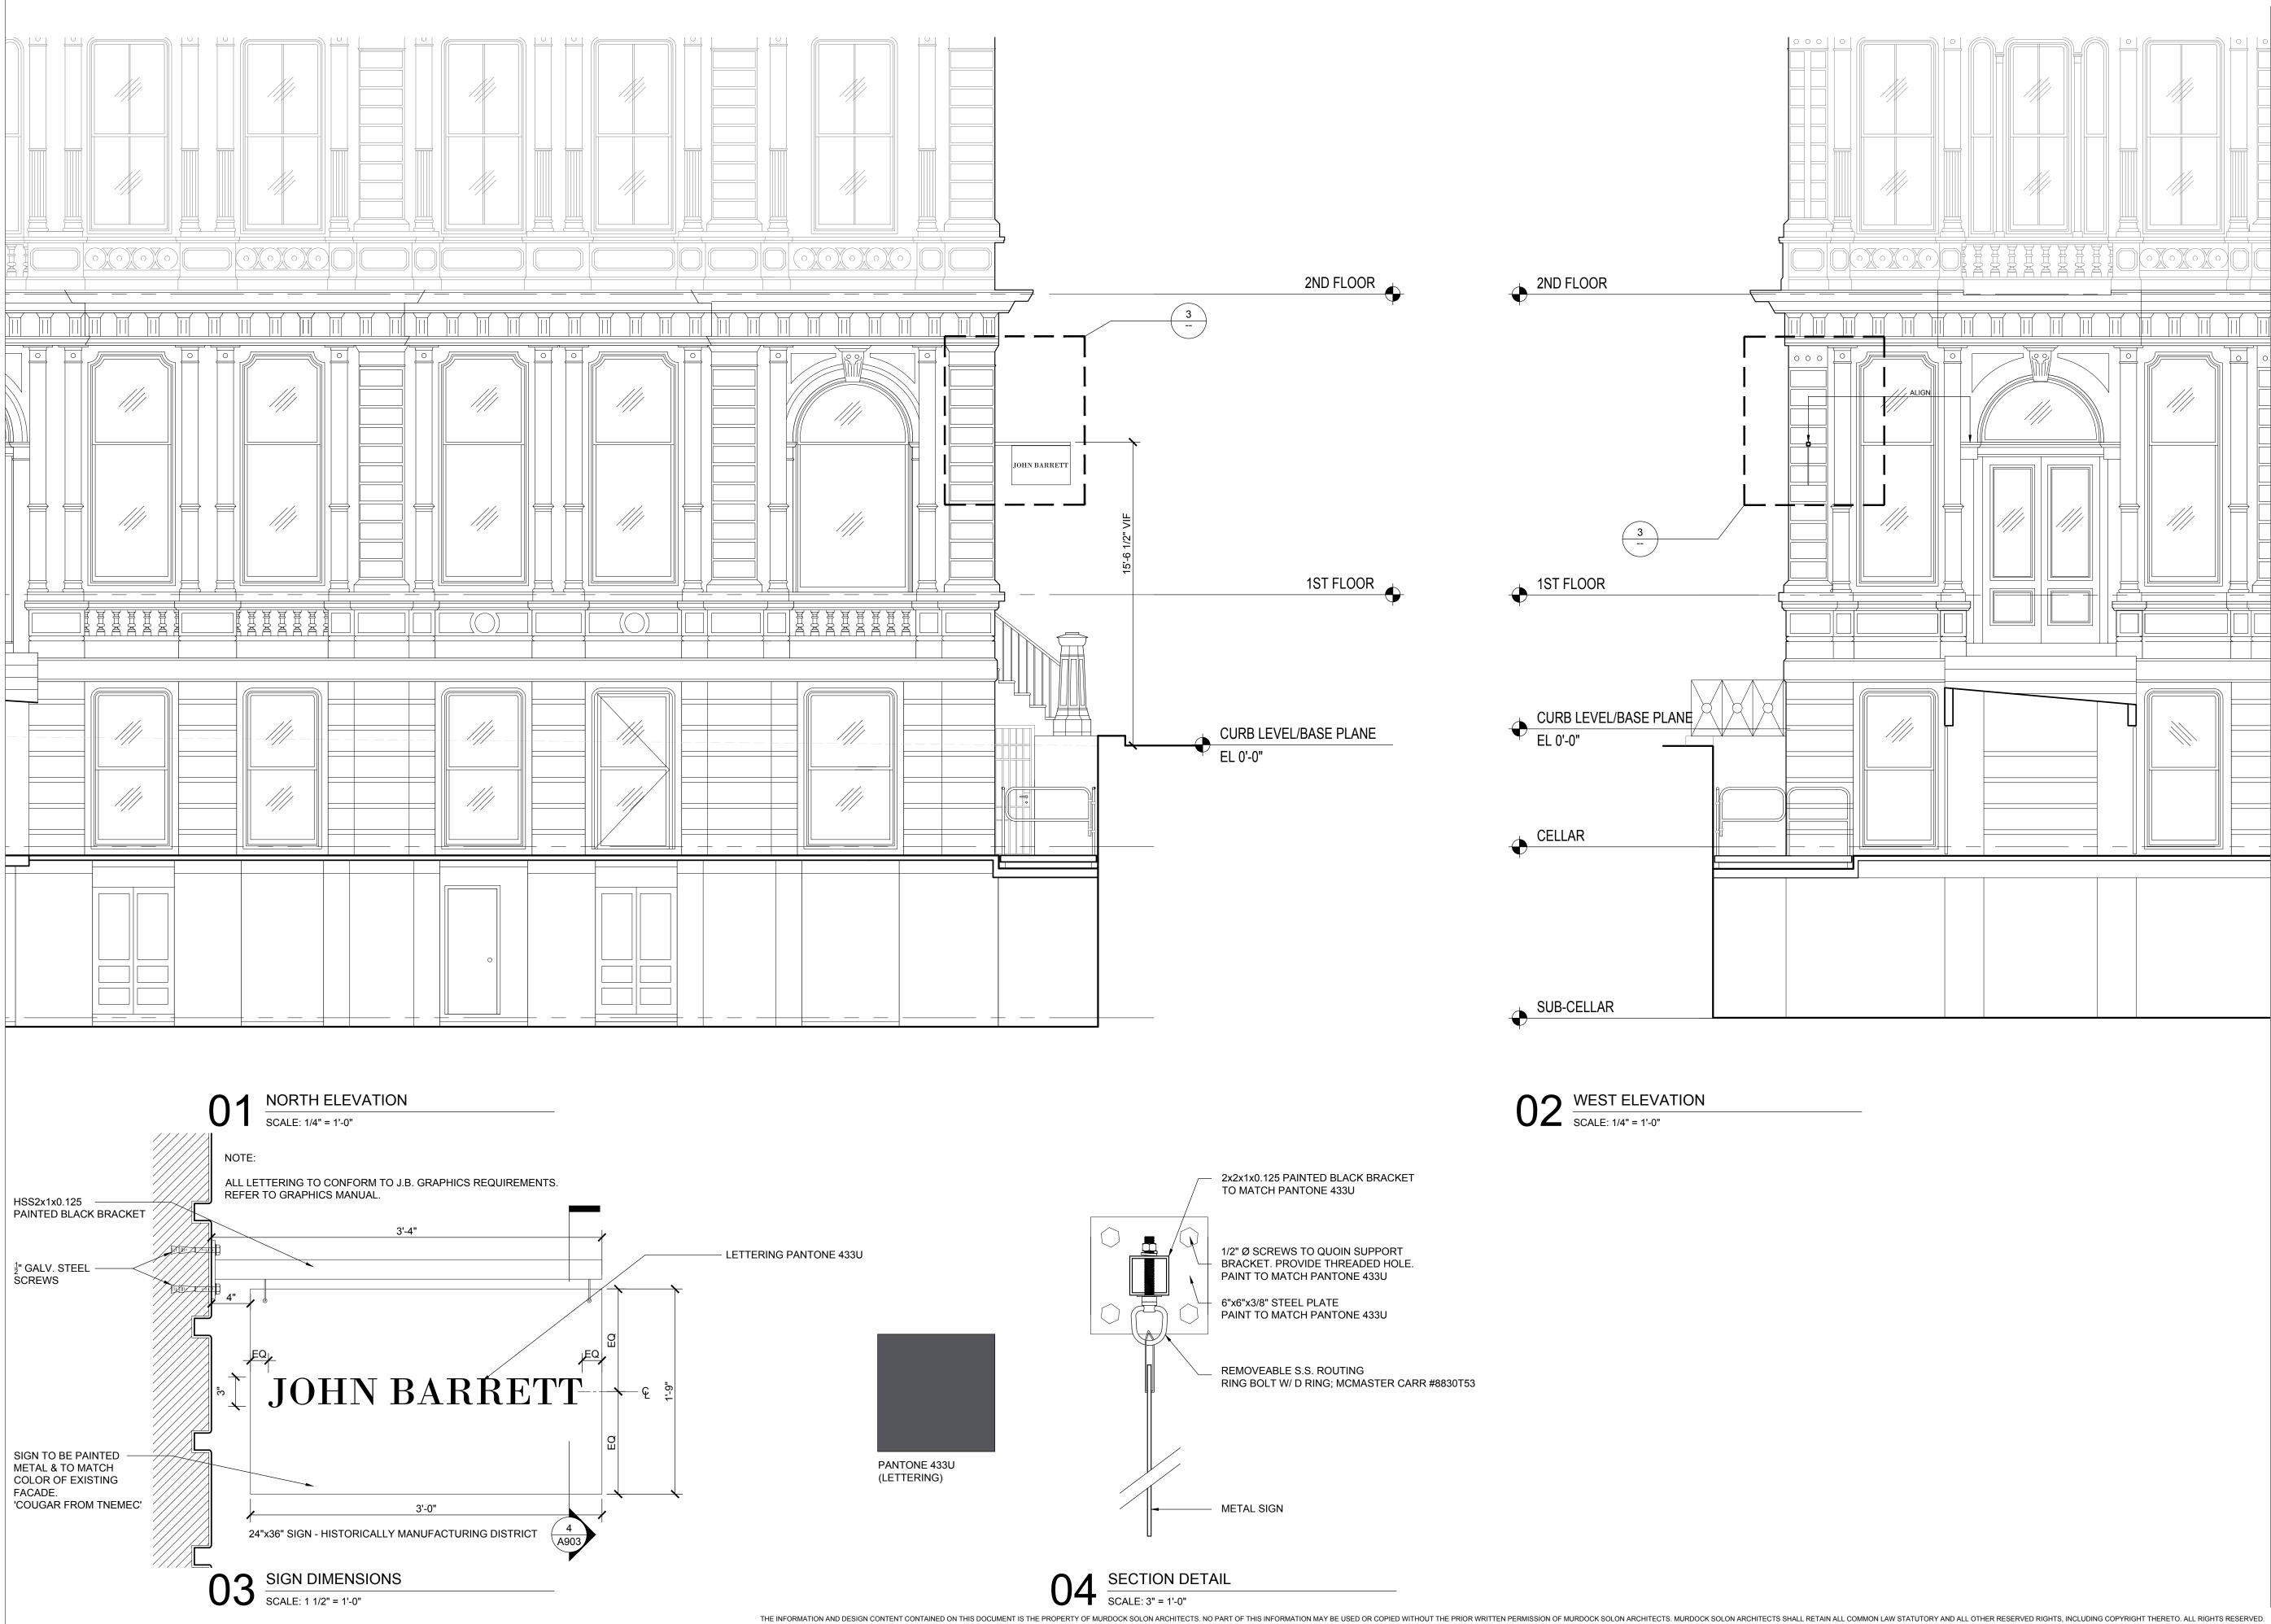

LANDMARKS PRESENTATION

01.06.2015

MSA MURDOCK SOLON

508 WEST 26TH STREET SUITE 5b, NEW YORK, NY 10001 T. 212.929.3336 WWW.MURDOCKSOLON.COM

PROJECT:

JOHN BARRETT SALON 54 BOND STREET NEW YORK, 10012

BUILDING FLOOR NUMBER:

DRAWING:

EXTERIOR ELEVATIONS & SIGNAGE

SEAL & SIGNATURE

DATE: February 2, 2016 PROJECT NO. 14013 SCALE: AS SHOWN DRAWING NO.

A903.00

DRAWING:

3_OF_3