



97 BARROW STREET

97 Barrow St, New York, NY 10014

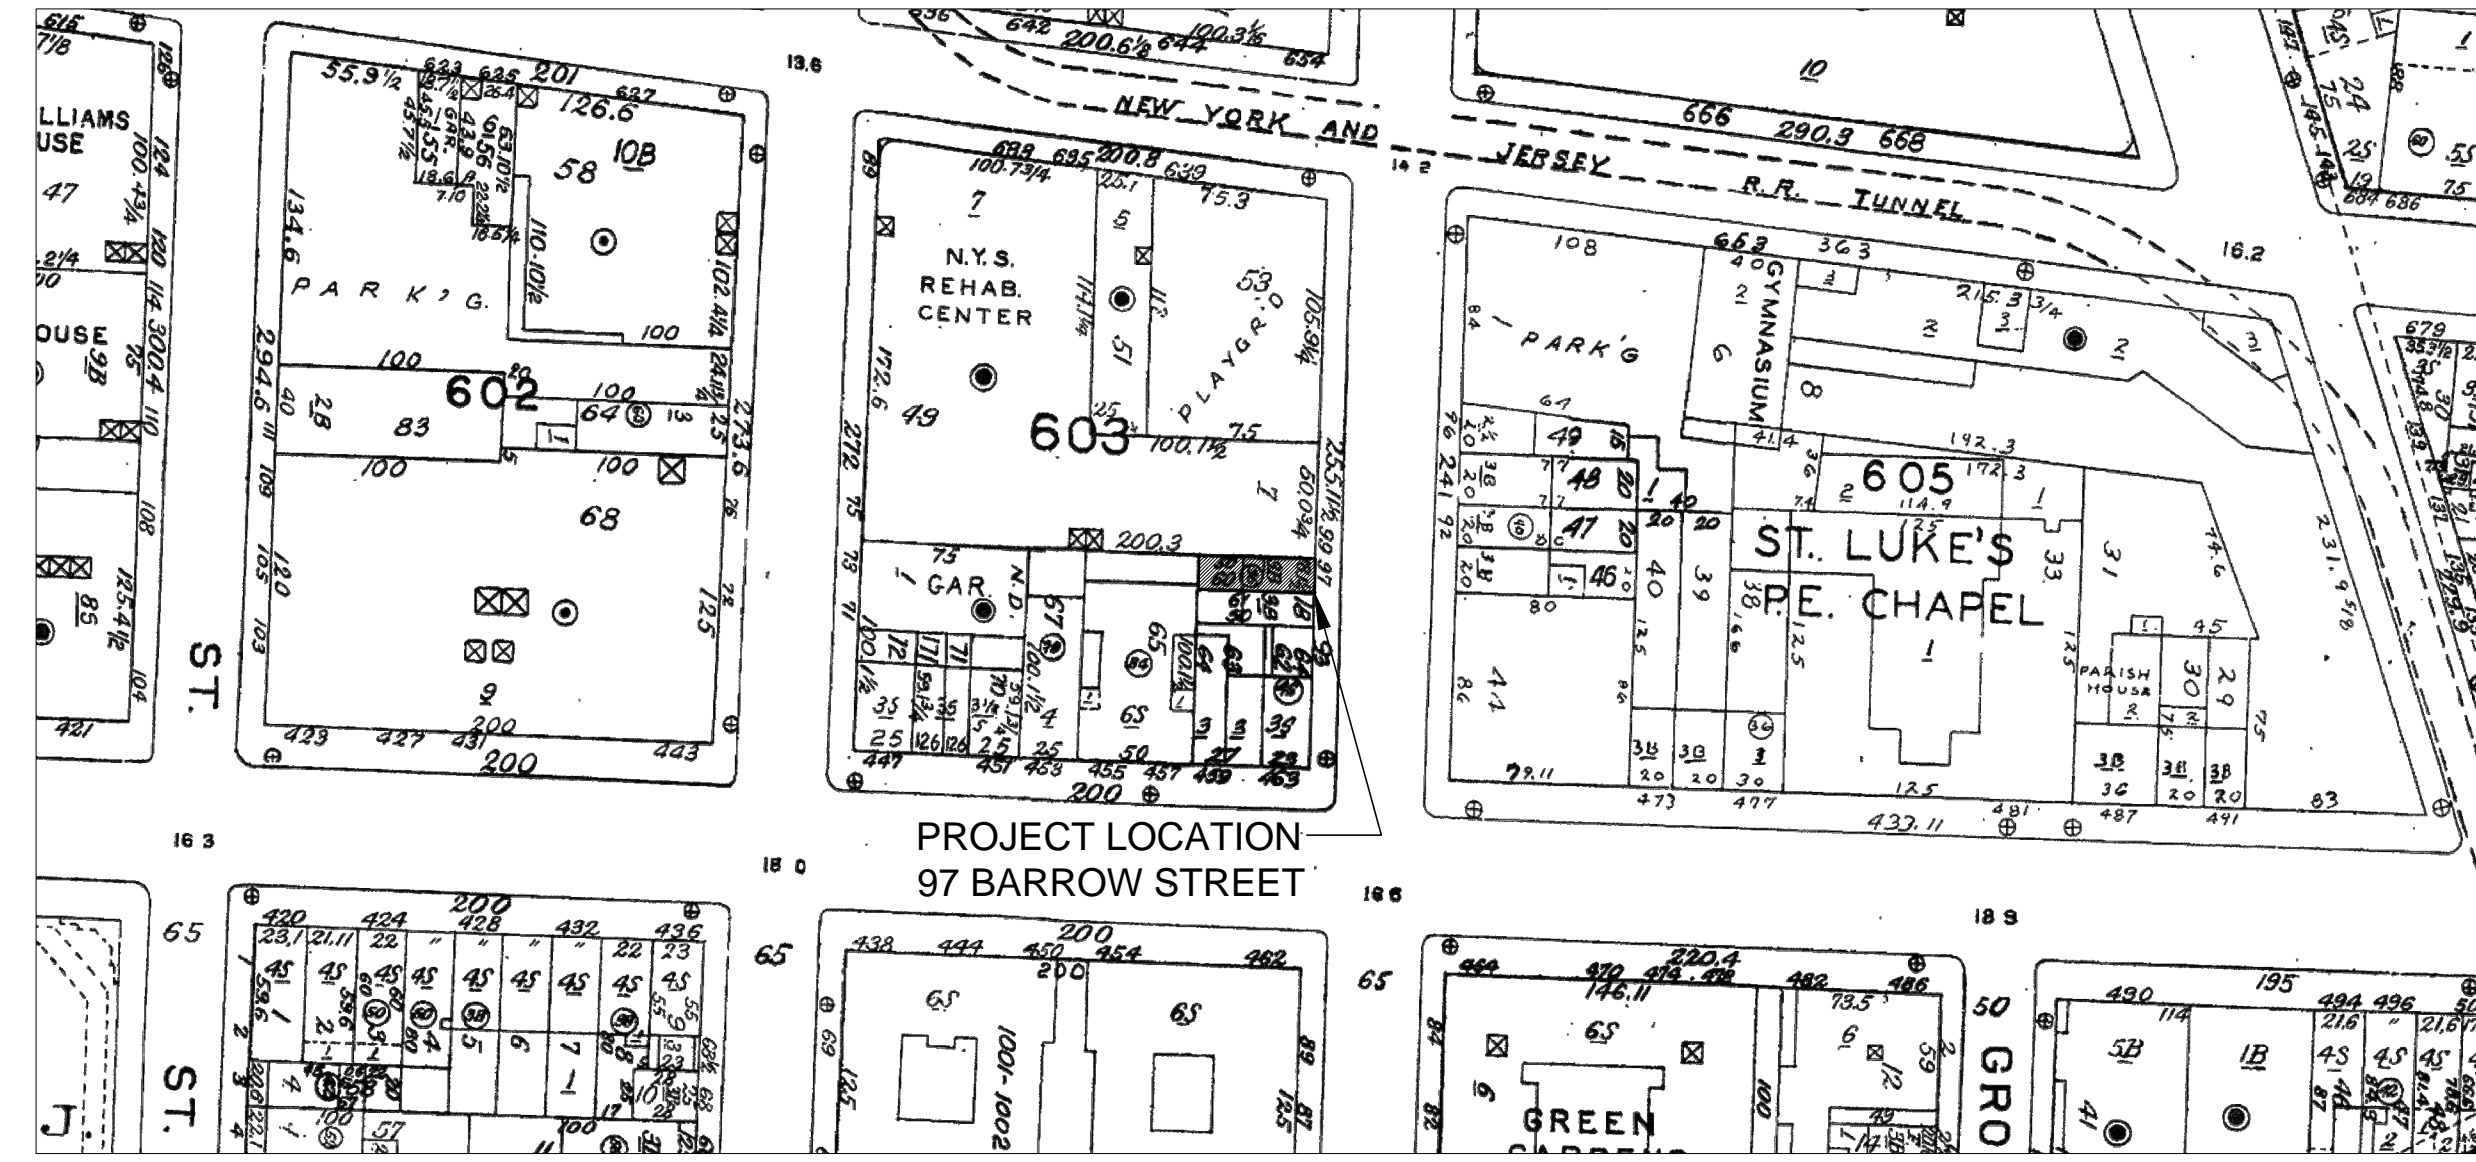

LIST OF DRAWINGS:		ISSUED	02.28.17 TO LPC	03.15.17 TO LPC	03.21.17 TO LPC
LPC-001	COVER SHEET	X	X	X	
DM-100.00	EXISTING & DEMOPLANS	X	X	X	
DM-101.00	EXISTING & DEMOPLANS	X	X	X	
LPC-002	PROPOSED PLANS	X	X	X	
LPC-003	PROPOSED PLANS	X	X	X	
LPC-004	FRONT ELEVATIONS	X	X	X	
LPC-005	REAR ELEVATIONS	X	X	X	
A-300.00	EXISTING SECTION	X	X	X	
A-301.00	PROPOSED SECTION	X	X	X	
A-500	WINDOW & DOOR DETAILS	X	X	X	
LPC-06	ROOF ADDITION	X	X	X	
LPC-07	ROOF ADDITION / AXON			X	
LPC-08	LINE OF SIGHT PHOTOS	X	X	X	
LPC-09	LINE OF SIGHT PHOTOS			X	
LPC-10	LINE OF SIGHT PHOTOS			X	
LPC-11	LINE OF SIGHT PHOTOS			X	
LPC-12	LINE OF SIGHT PHOTOS			X	
LPC-13	LINE OF SIGHT			X	
LPC-14	FRONT FACADE	X	X	X	
LPC-15	FRONT FACADE	X	X	X	
ZD-1	ZONING DIAGRAM	X			

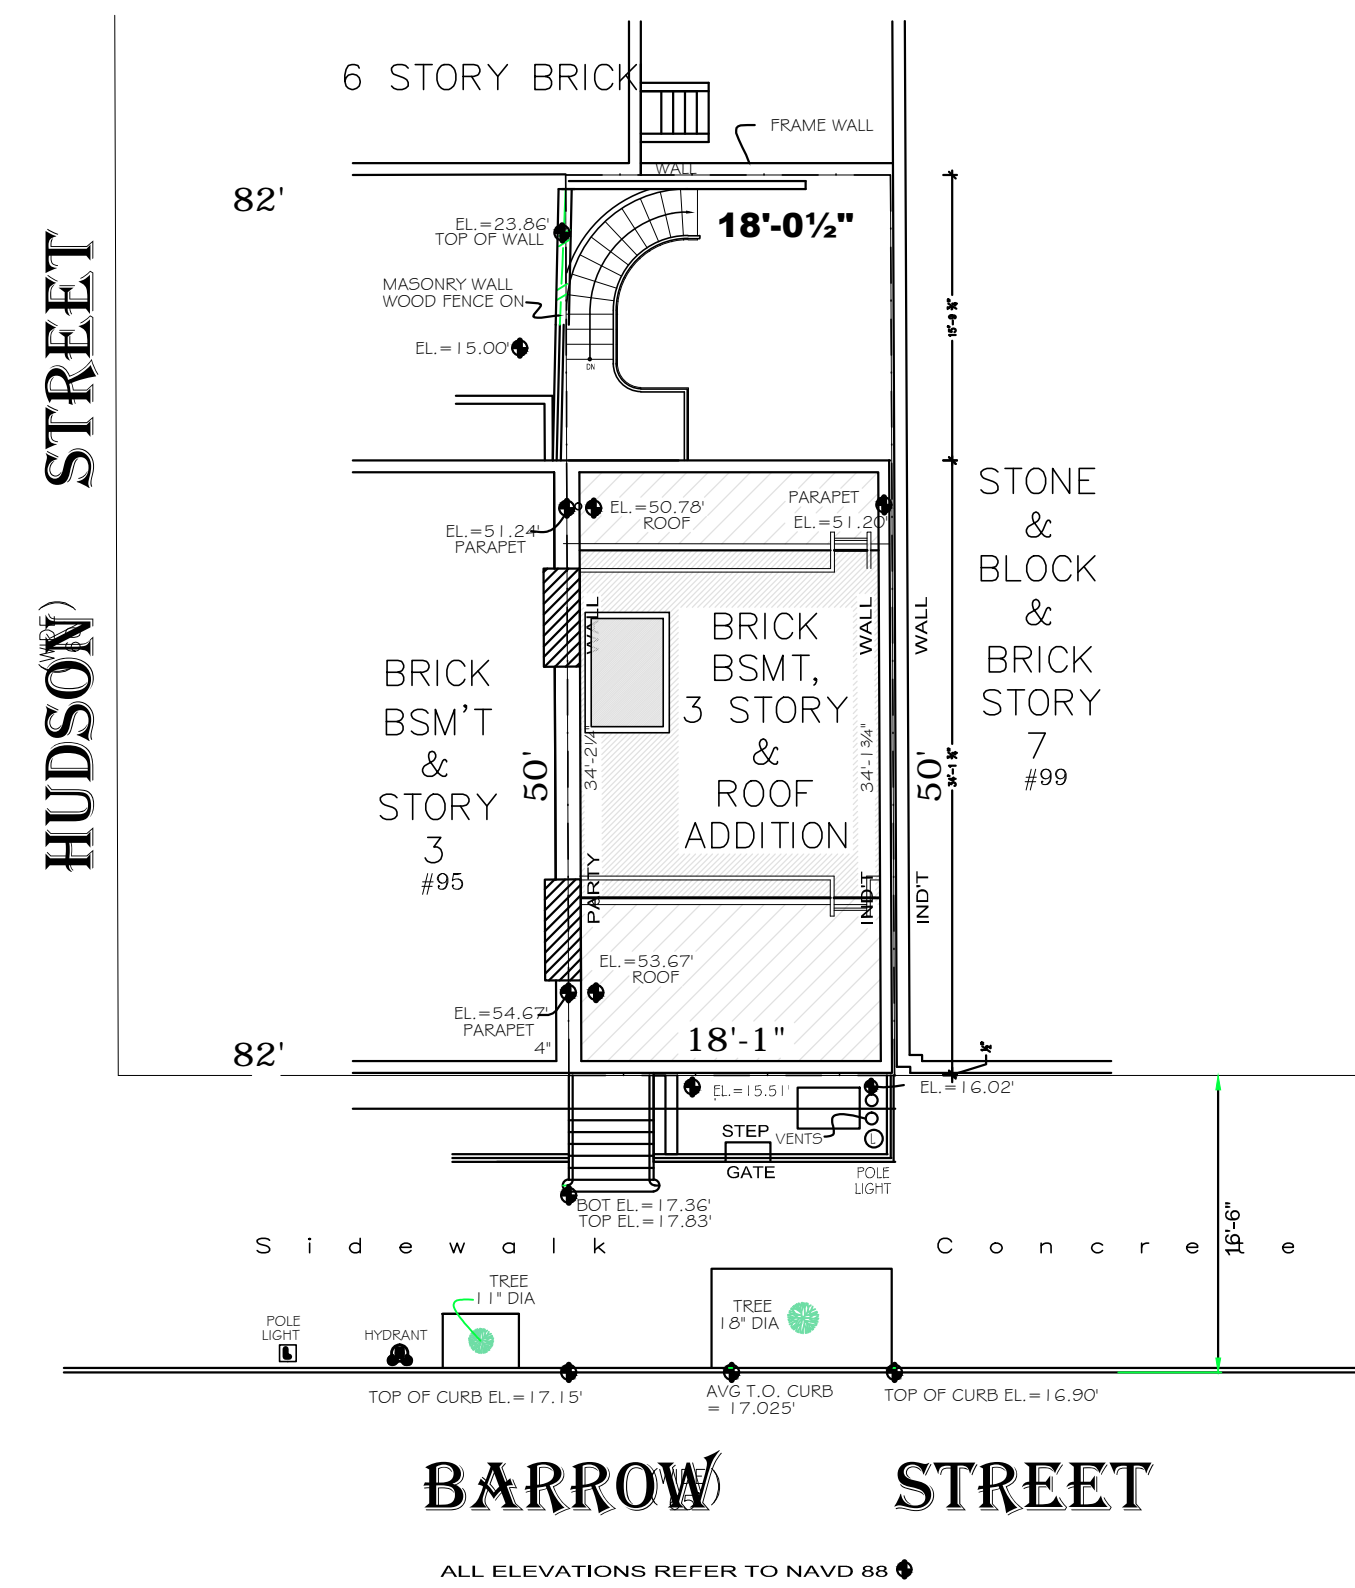

BAXT INGUI
Architects PC

20 Vesey Street Suite 900
New York, New York 10007
T. 212.233.6740 F. 212.962.5126
© 2011


21 MARCH 2017
TO LPC
15 MARCH 2017
TO LPC
28 FEB 2017
TO LPC

97 Barrow Street

97 BARROW ST
NEW YORK, NY


LPC-001

COVER PAGE

 

LEGEND	
	EXISTING WALL
	PROPOSED WALL
	SOFFIT
	WALL TAG
	EXHAUST FAN
	SMOKE/CARBON MONOXIDE DETECTOR

NOTES	
1.	EXHAUST DUCTS FOR CLOTHES DRYERS SHALL TERMINATE ON THE OUTSIDE OF THE BUILDING AND SHALL BE EQUIPPED WITH A BACKDRAFT DAMPER. SCREENS SHALL NOT BE INSTALLED AT THE DUCT TERMINATION
2.	VERTICAL DRYER DUCT SHALL BE PROVIDED WITH A CLEANOUT FOR CLEANING INTERIOR OF THE DUCT
3.	DRYER DUCT SHALL BE A MINIMUM NOMINAL SIZE OF 4" IN DIAMETER AND THE MAXIMUM LENGTH SHALL NOT EXCEED 25'-0" FROM DRYER TO OUTLET TERMINAL
4.	THE MAXIMUM LENGTH OF THE DUCT SHALL BE REDUCED BY 2'-6" FOR EACH 45° BEND AND 5'-0" FOR EACH 90° BEND


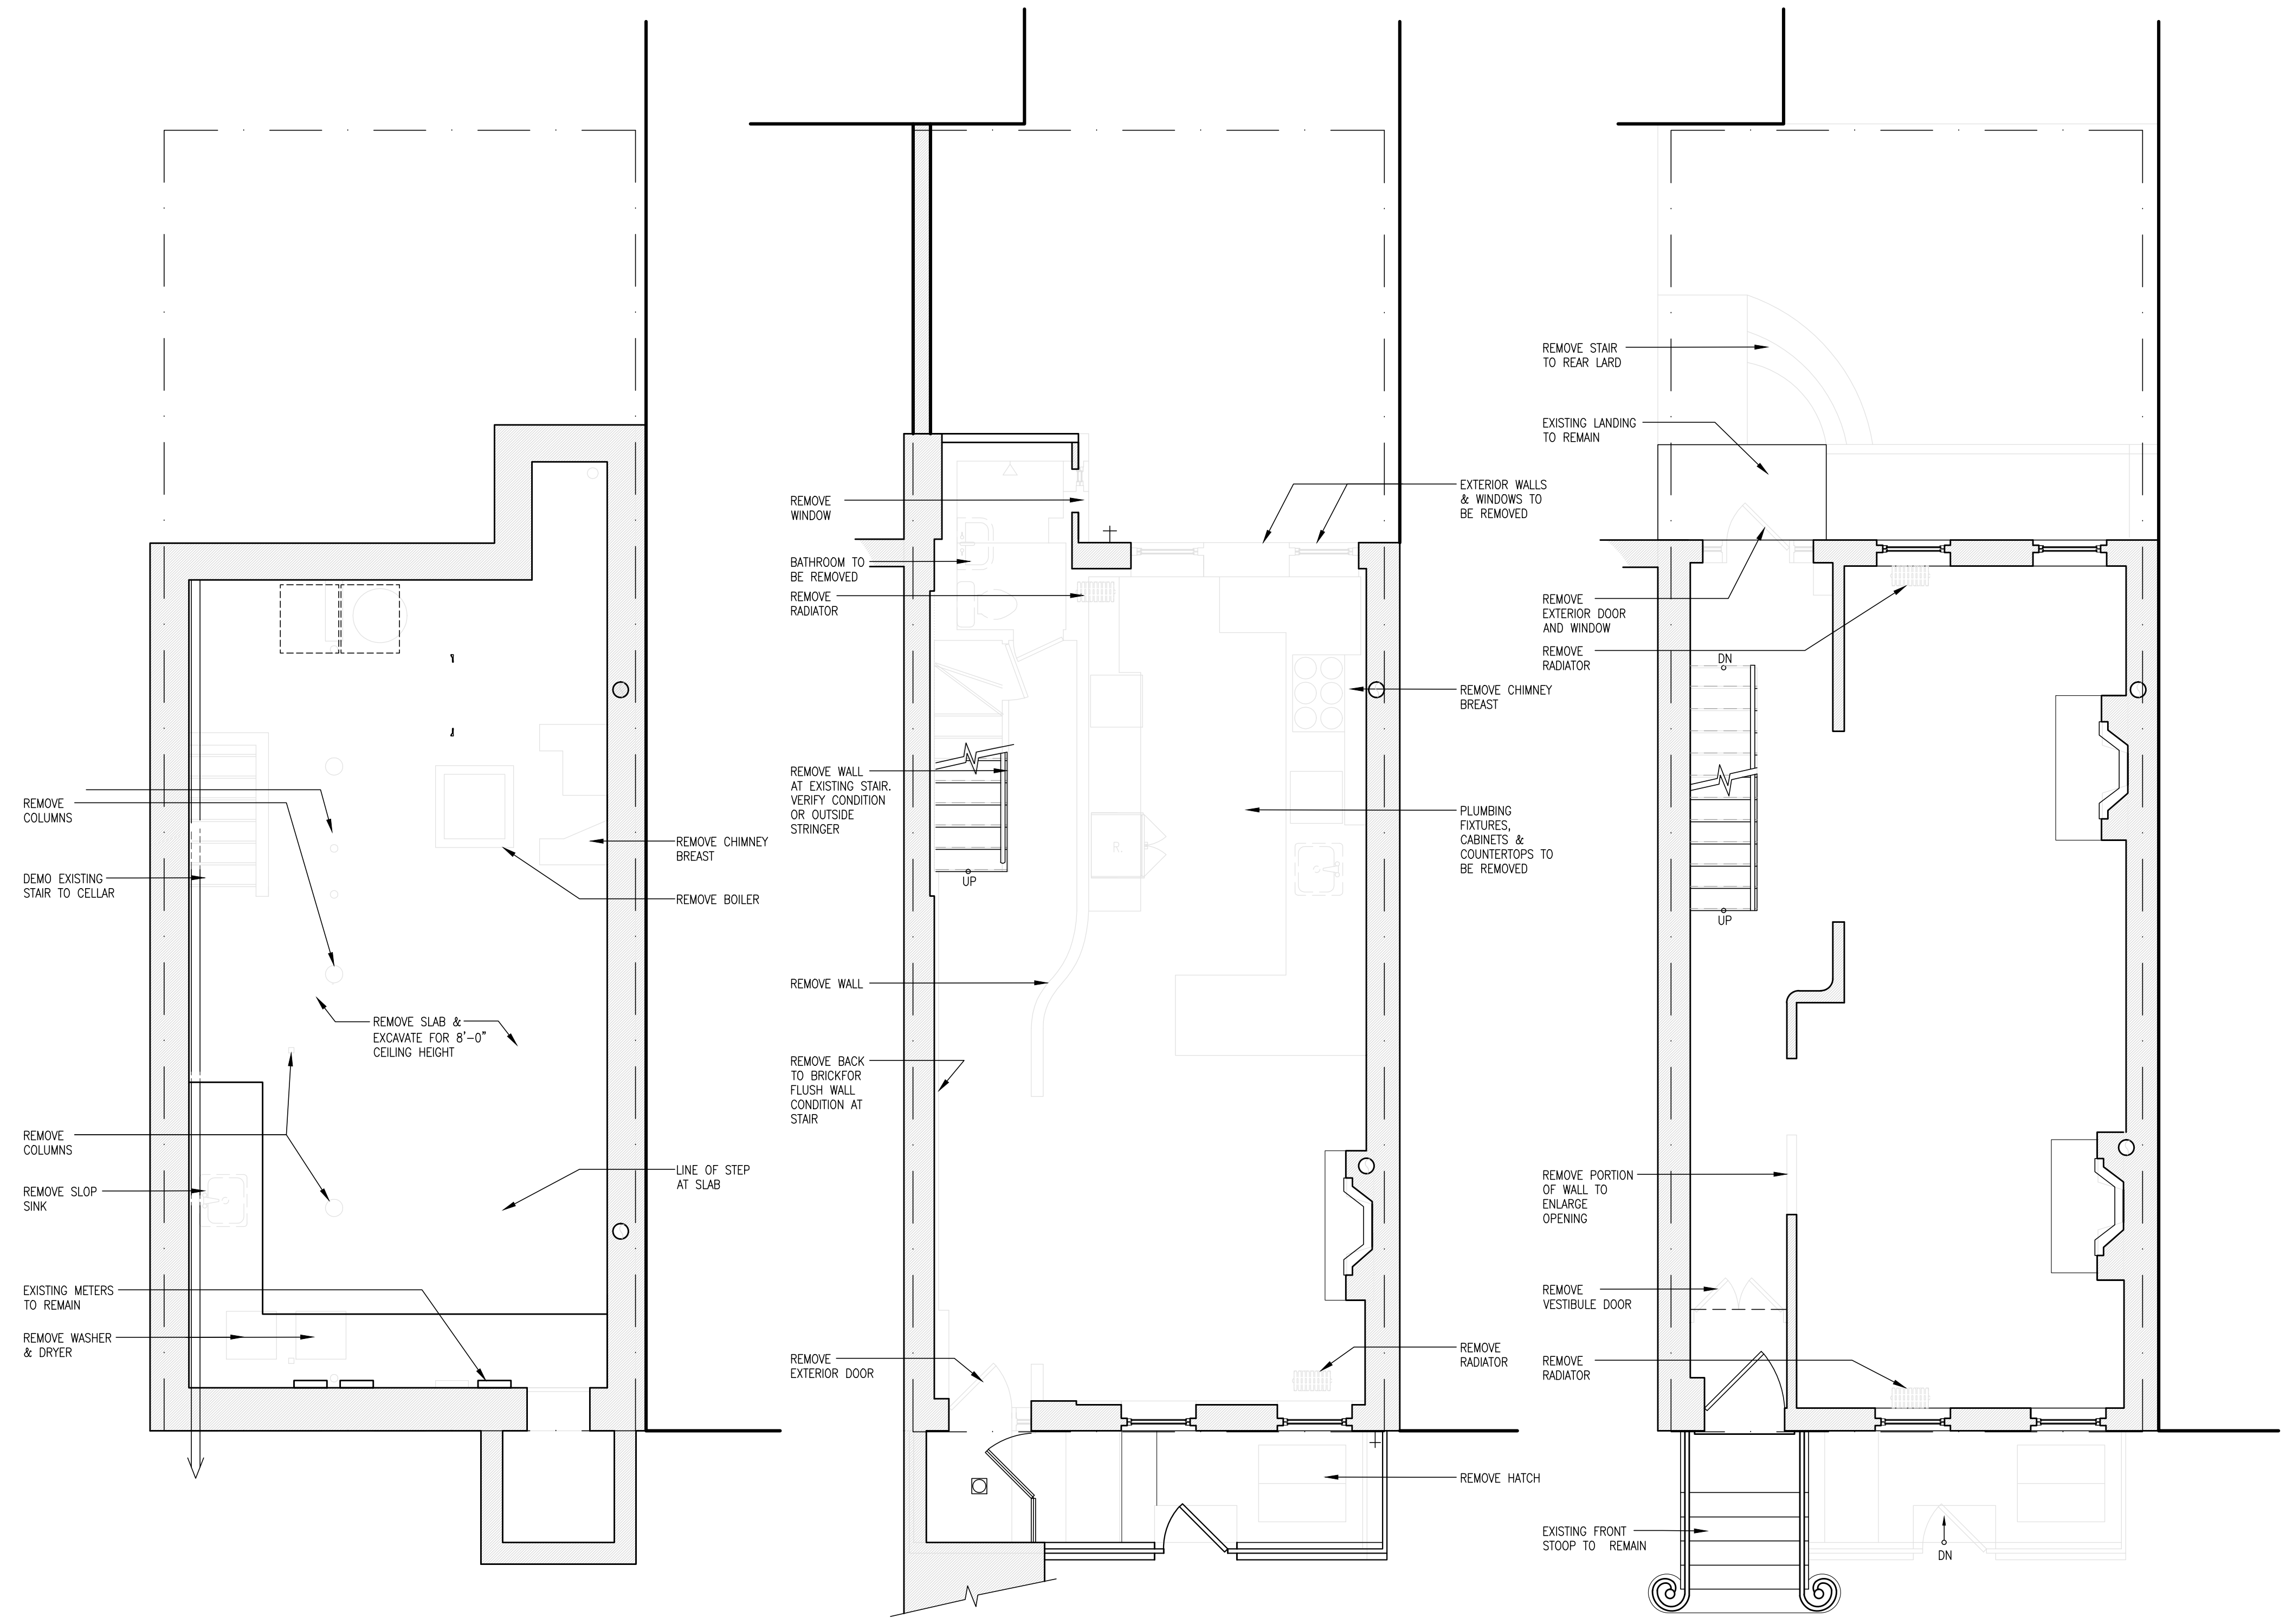


CELLAR DEMOLITION PLAN
SCALE: 1/4" = 1'-0"

BASEMENT DEMOLITION PLAN
SCALE: 1/4" = 1'-0"


1ST FLOOR DEMOLITION PLAN
SCALE: 1/4" = 1'-0"

21 MARCH 2017
TO LPC
15 MARCH 2017
TO LPC
28 FEB 2017
TO LPC

  


97 Barrow Street

97 BARROW ST
NEW YORK, NY

 


LEGEND	
	EXISTING WALL
	PROPOSED WALL
	SOFFIT
	WALL TAG
	EXHAUST FAN
	SMOKE/CARBON MONOXIDE DETECTOR


NOTES	
1.	EXHAUST DUCTS FOR CLOTHES DRYERS SHALL TERMINATE ON THE OUTSIDE OF THE BUILDING AND SHALL BE EQUIPPED WITH A BACKDRAFT DAMPER. SCREENS SHALL NOT BE INSTALLED AT THE DUCT TERMINATION
2.	VERTICAL DRYER DUCT SHALL BE PROVIDED WITH A CLEANOUT FOR CLEANING INTERIOR OF THE DUCT
3.	DRYER DUCT SHALL BE A MINIMUM NOMINAL SIZE OF 4" IN DIAMETER AND THE MAXIMUM LENGTH SHALL NOT EXCEED 25'-0" FROM DRYER TO OUTLET TERMINAL
4.	THE MAXIMUM LENGTH OF THE DUCT SHALL BE REDUCED BY 2'-6" FOR EACH 45° BEND AND 5'-0" FOR EACH 90° BEND

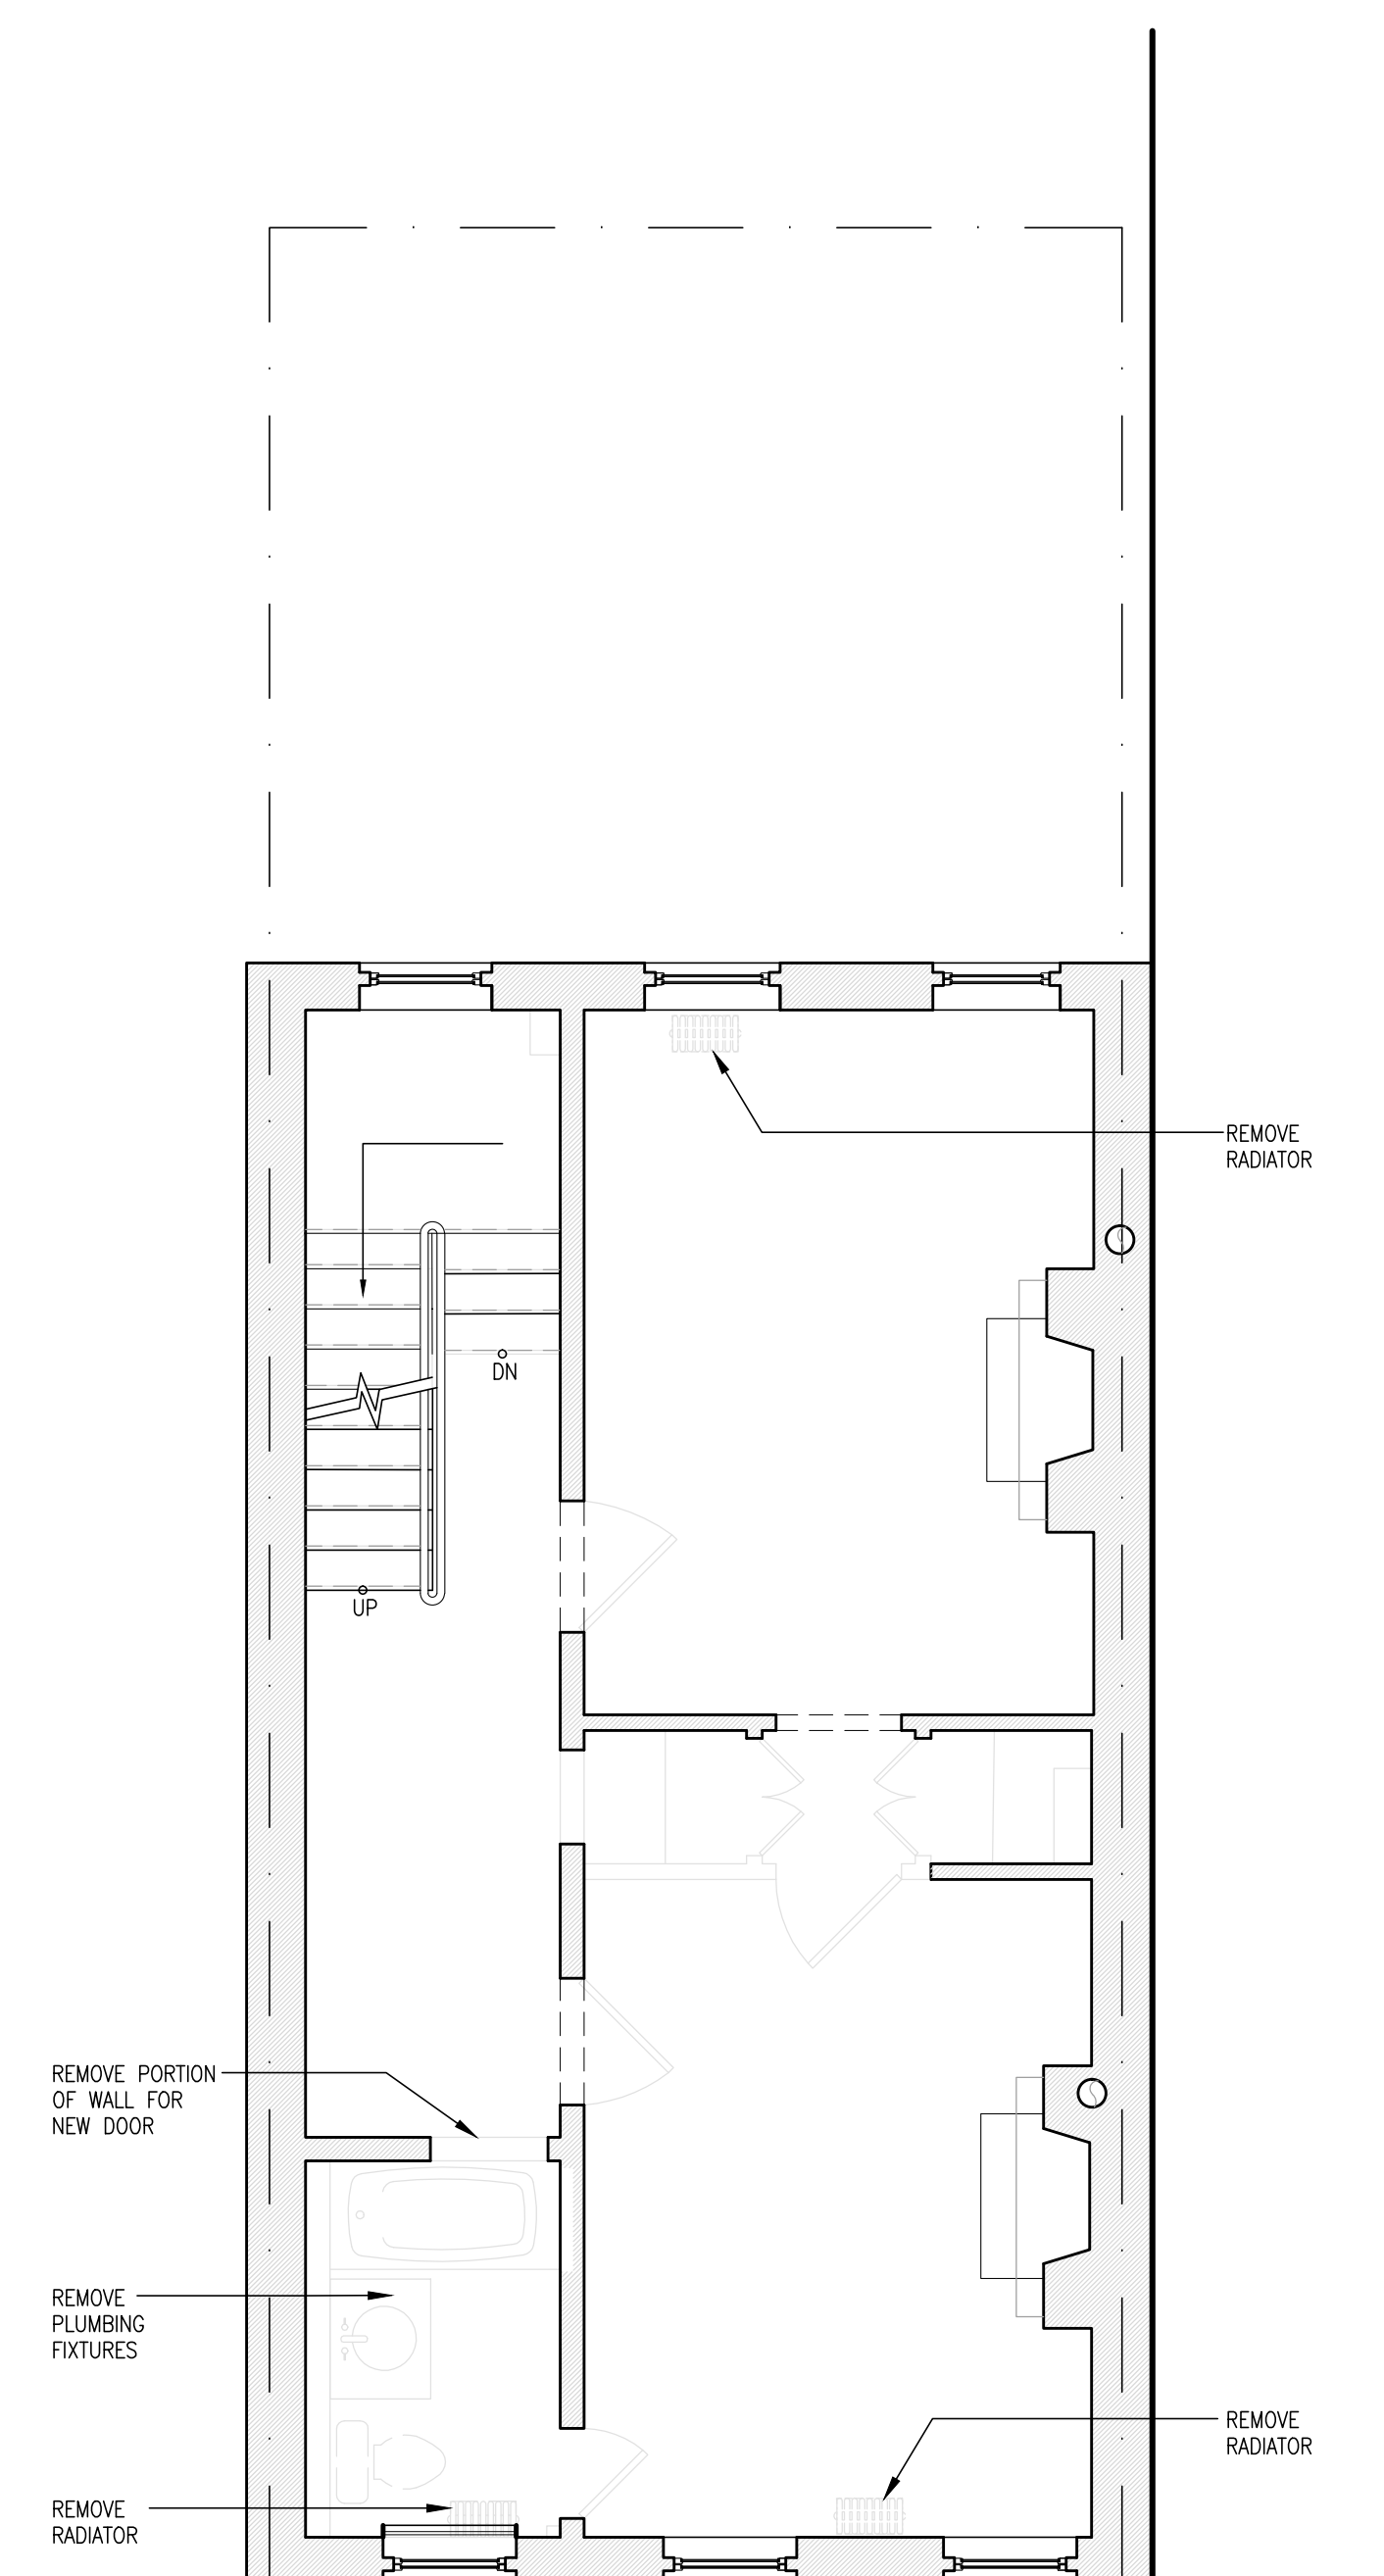

2ND FLOOR DEMOLITION PLAN
SCALE: 1/4" = 1'-0"

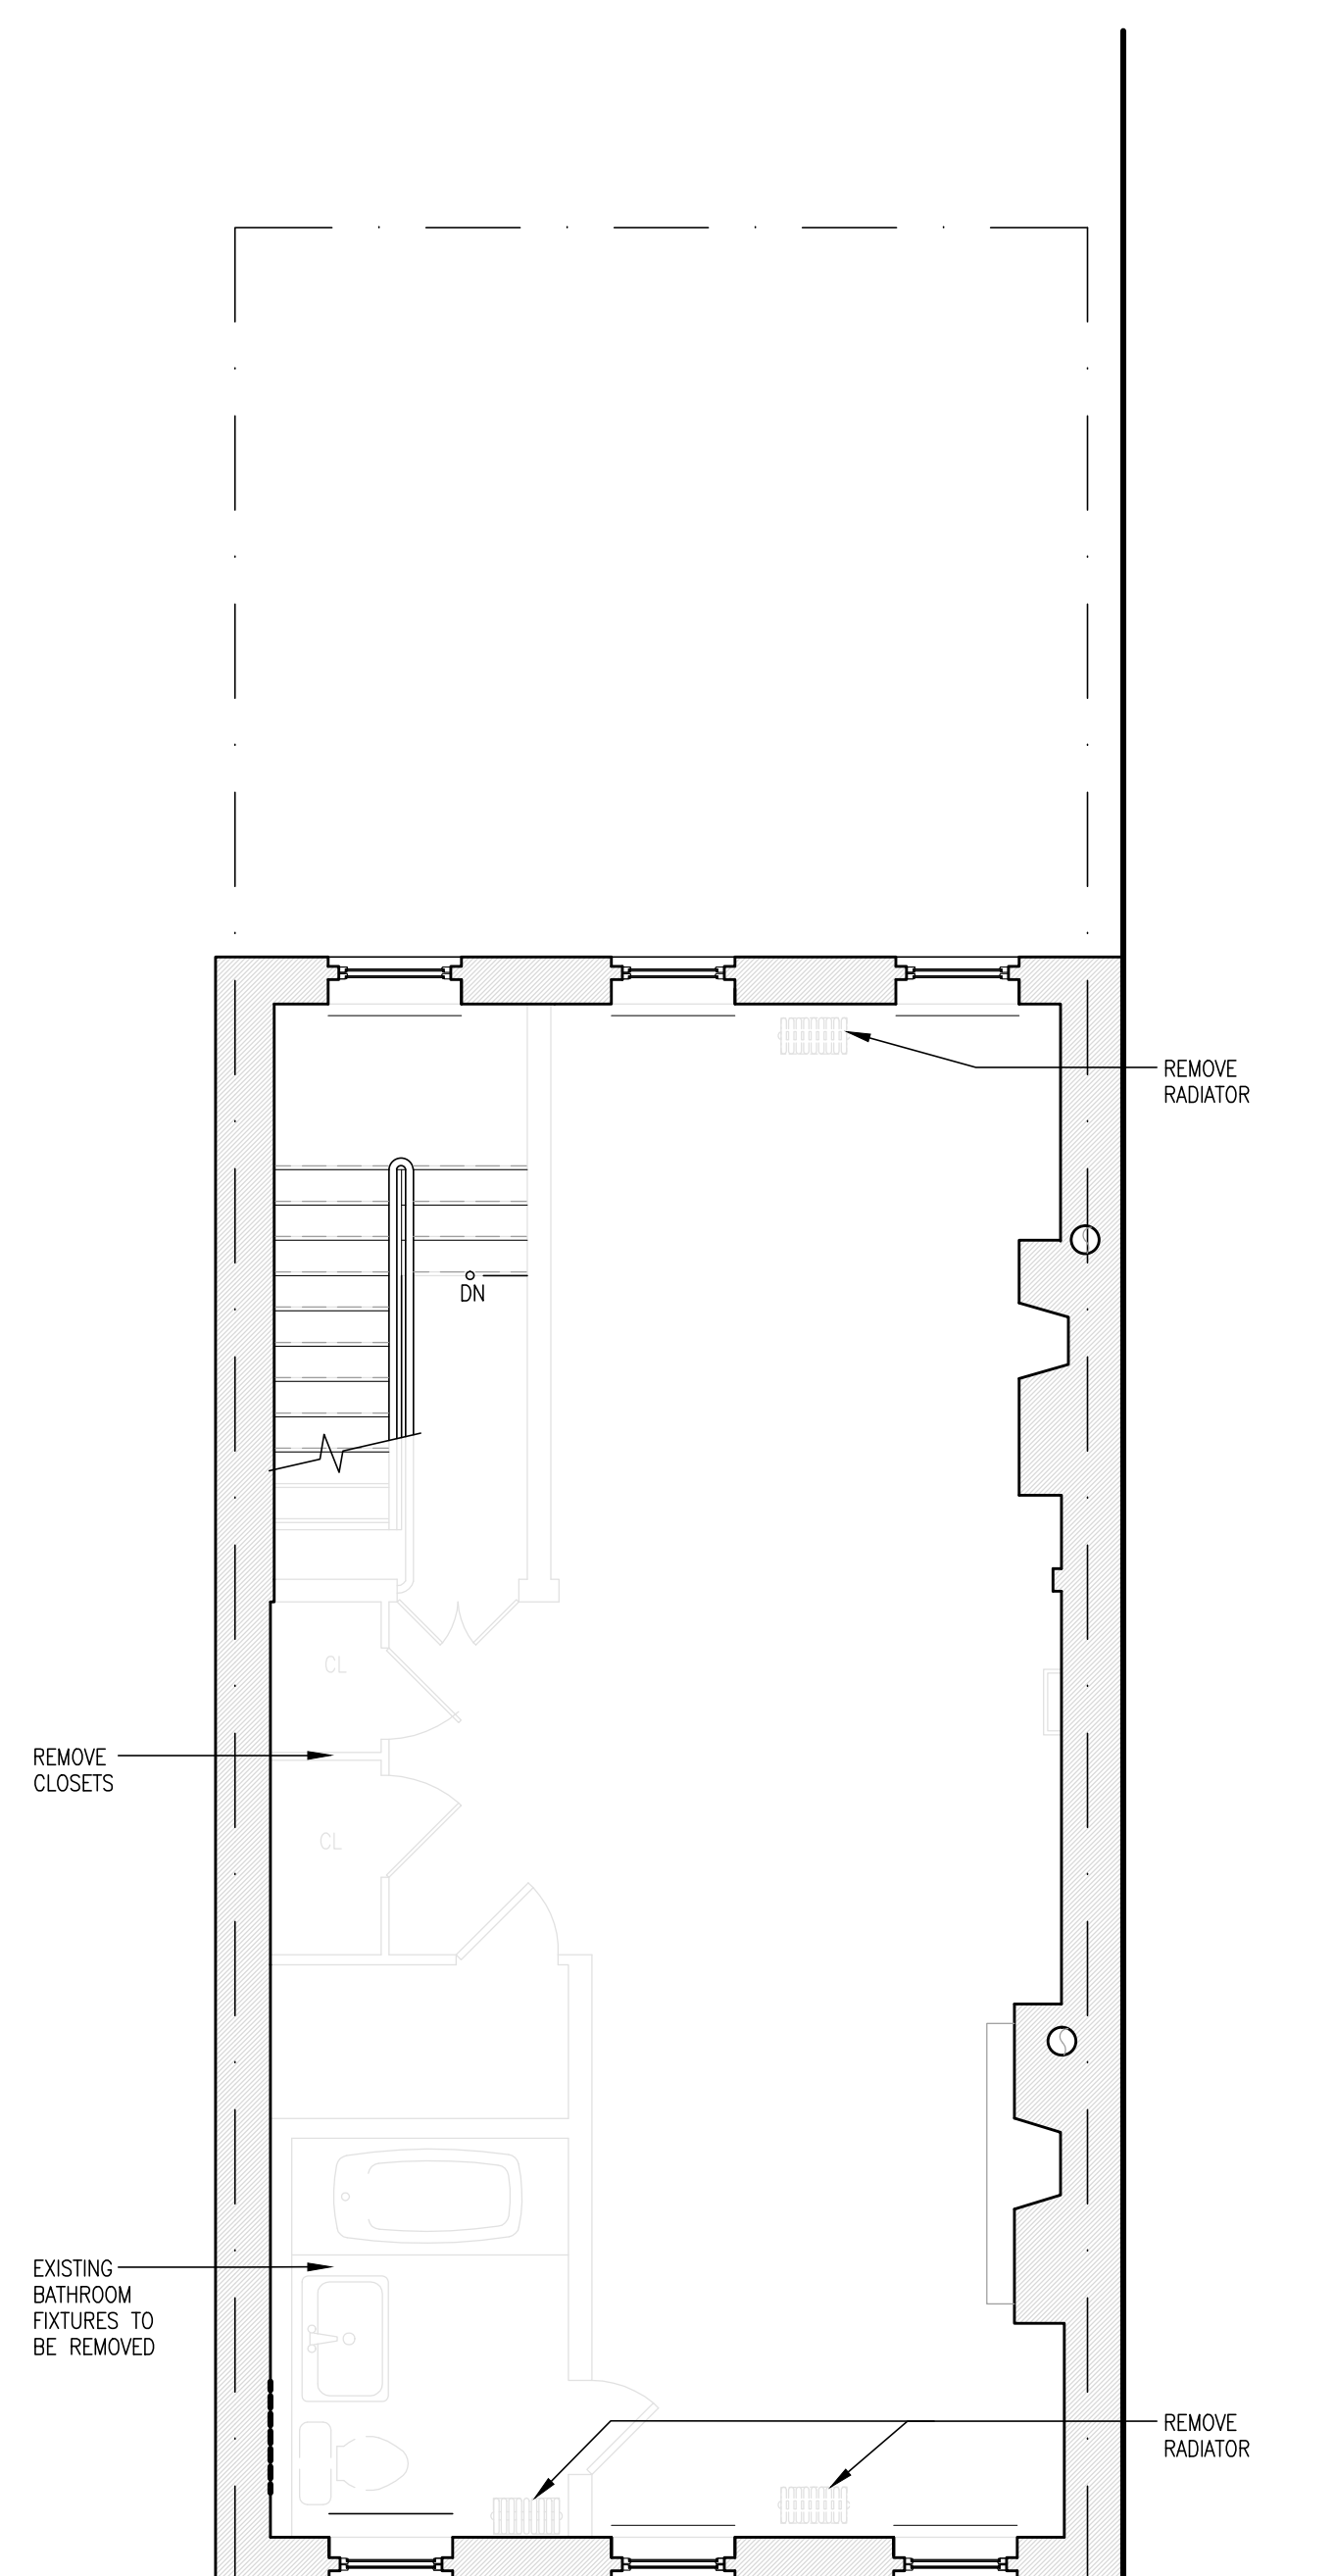


3RD FLOOR DEMOLITION PLAN
SCALE: 1/4" = 1'-0"

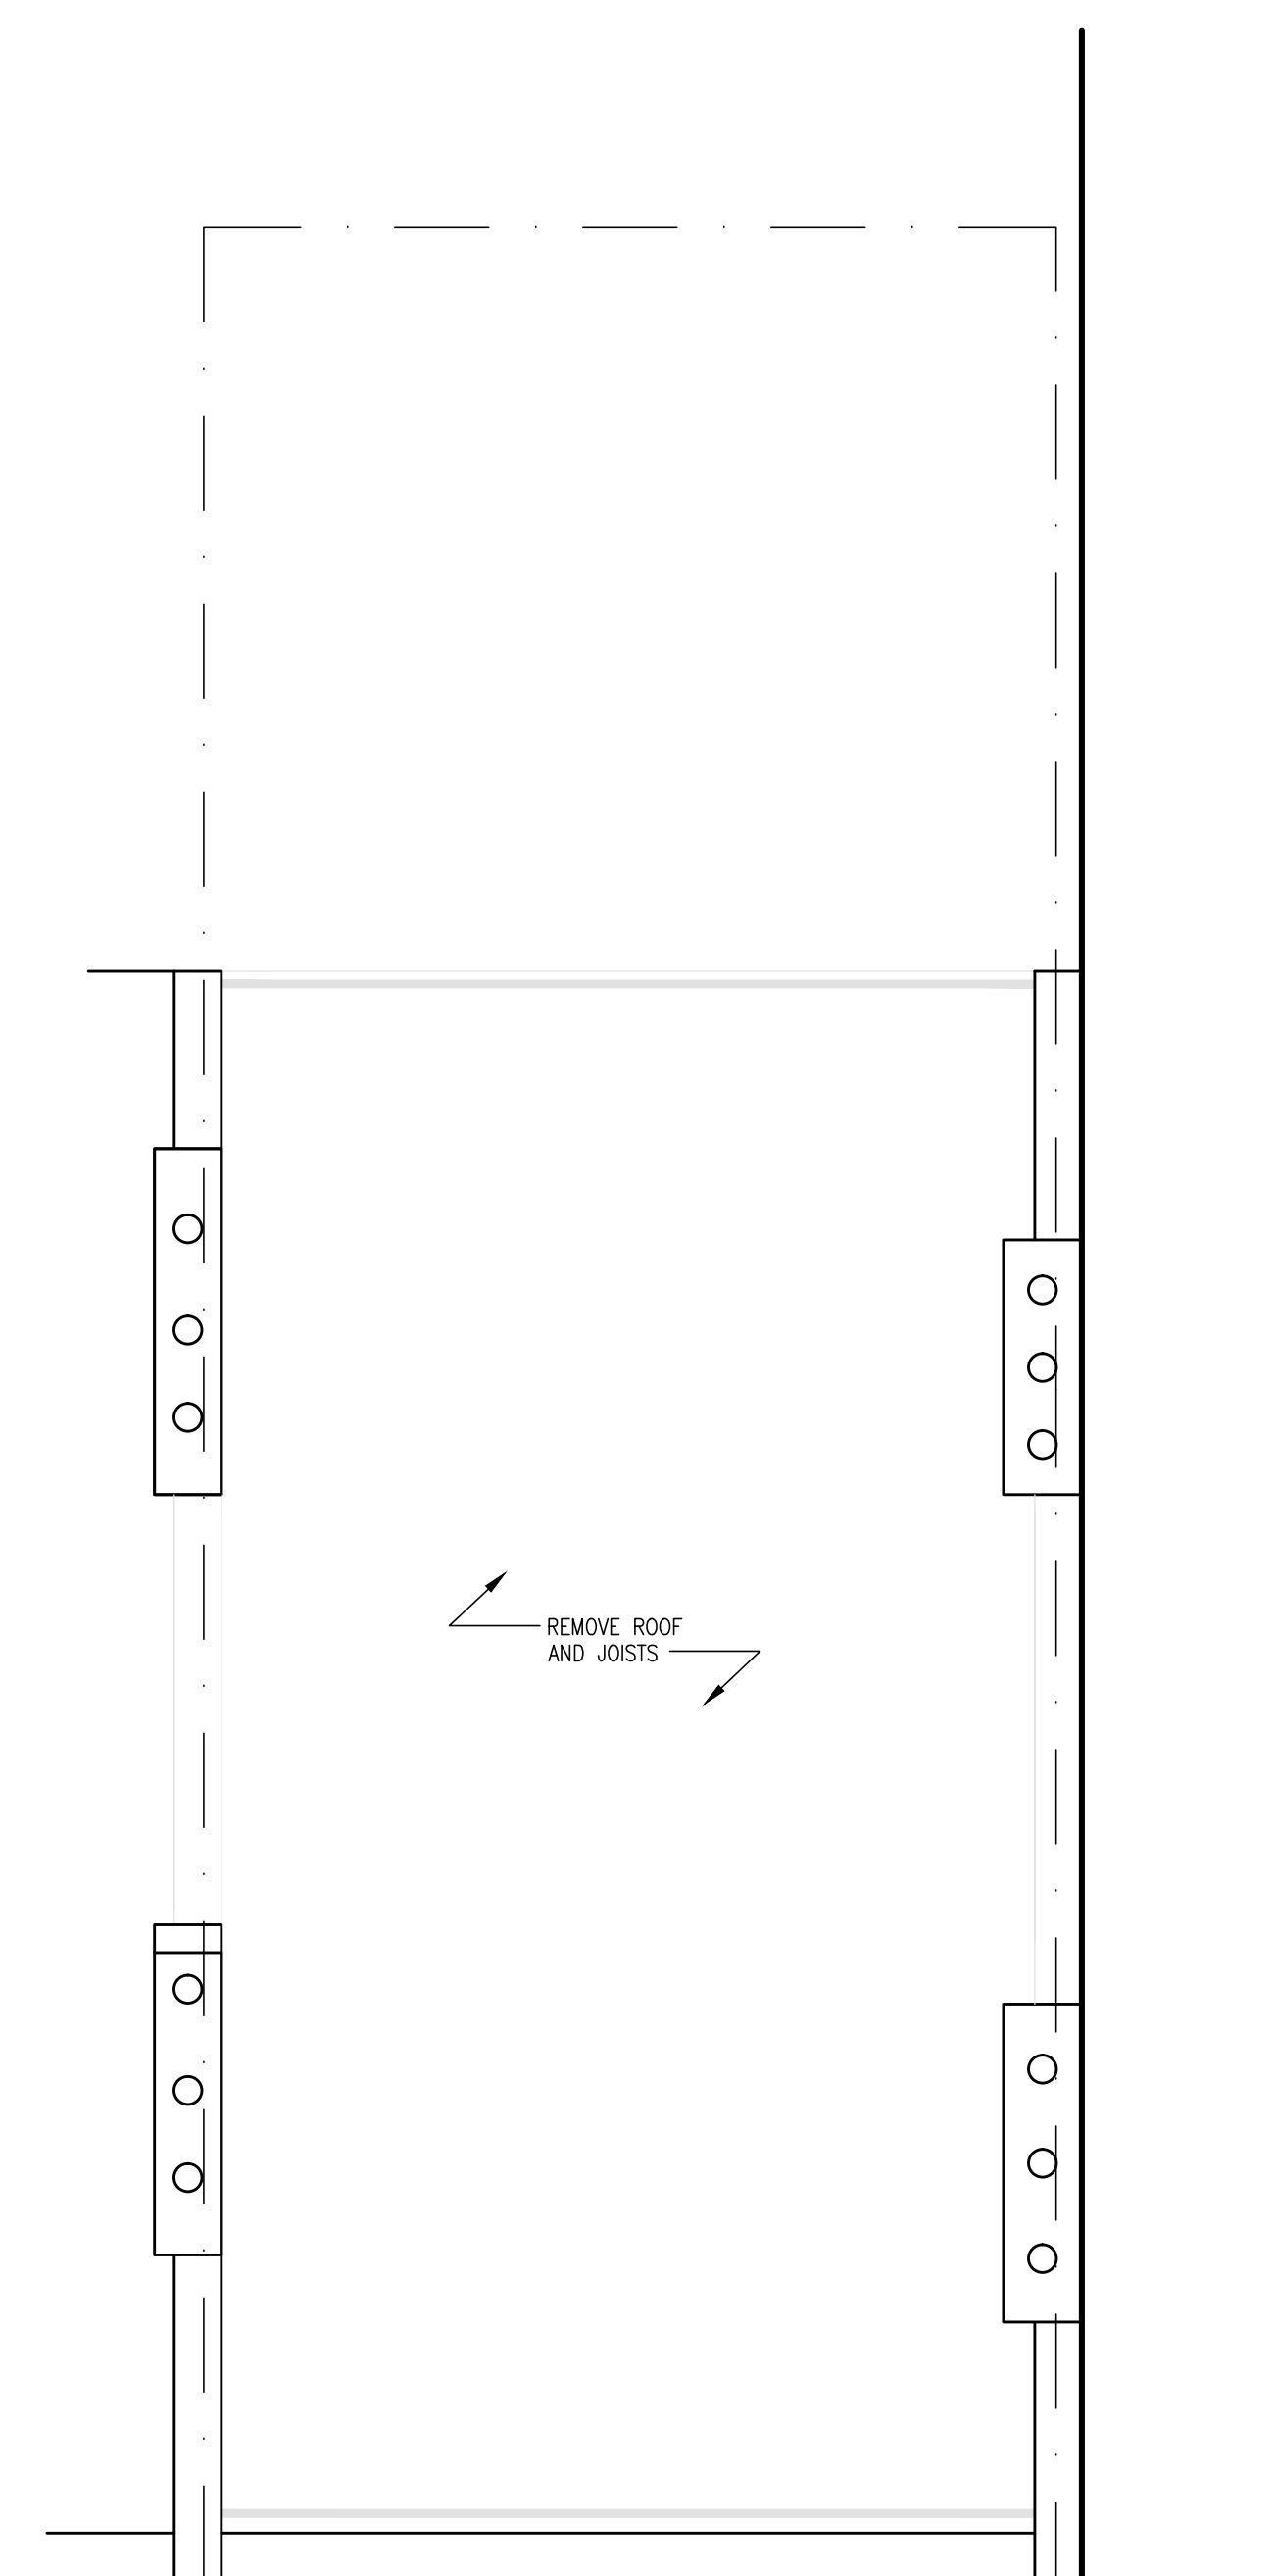


ROOF DEMOLITION PLAN
SCALE: 1/4" = 1'-0"

21 MARCH 2017 TO LPC
15 MARCH 2017 TO LPC
28 FEB 2017 TO LPC

 


97 Barrow Street


97 BARROW ST
NEW YORK, NY

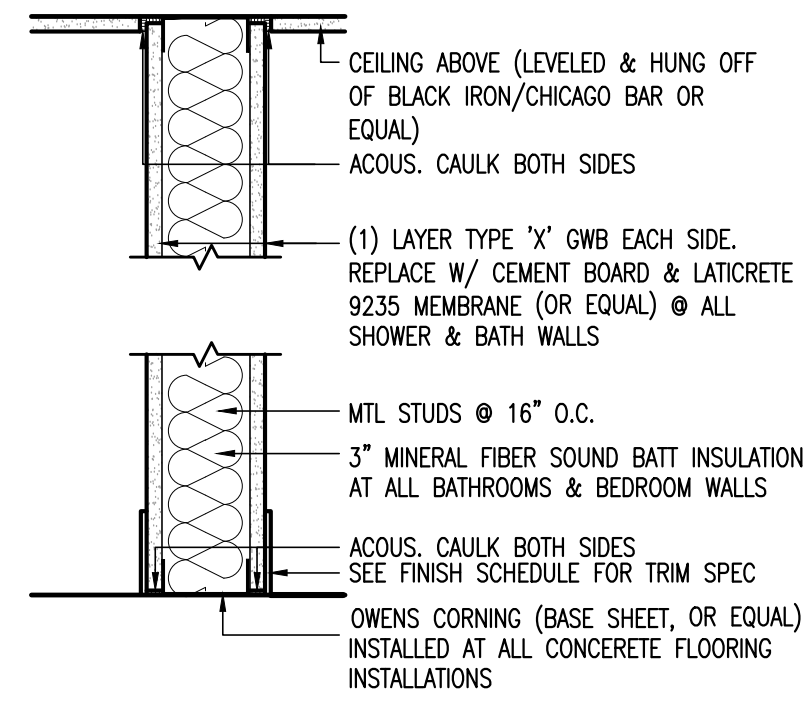

1 1 H.R. PARTITION
N.T.S.
UL # = DESIGN U425

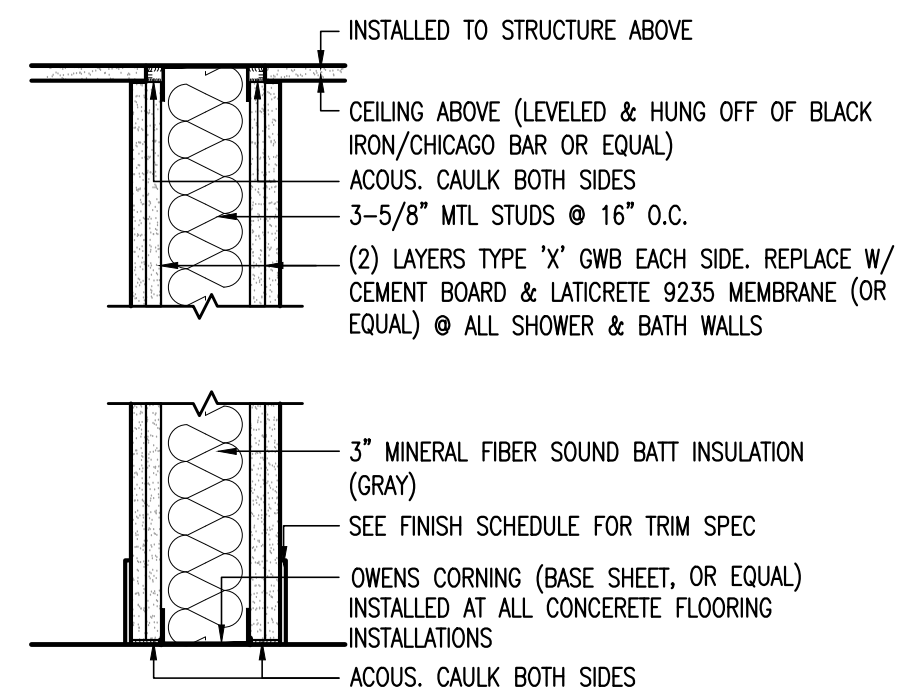


2 2 H.R. RATED PARTITION
N.T.S.
UL # = DESIGN U425

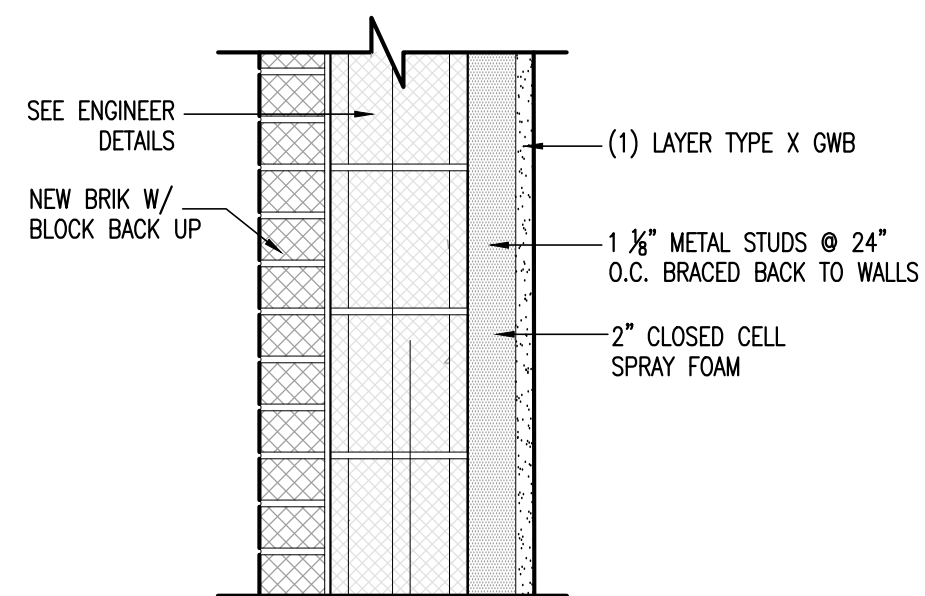


3 NEW EXTERIOR WALL DETAIL
SCALE: NTS
UL # = DESIGN U425

LEGEND	
	EXISTING WALL
	PROPOSED WALL
	SOFFIT
	WALL TAG
	EXHAUST FAN
	SMOKE/CARBON MONOXIDE DETECTOR


- NOTES**
1. EXHAUST DUCTS FOR CLOTHES DRYERS SHALL TERMINATE ON THE OUTSIDE OF THE BUILDING AND SHALL BE EQUIPPED WITH A BACKDRAFT DAMPER. SCREENS SHALL NOT BE INSTALLED AT THE DUCT TERMINATION
 2. VERTICAL DRYER DUCT SHALL BE PROVIDED WITH A CLEANOUT FOR CLEANING INTERIOR OF THE DUCT
 3. DRYER DUCT SHALL BE A MINIMUM NOMINAL SIZE OF 4" IN DIAMETER AND THE MAXIMUM LENGTH SHALL NOT EXCEED 25'-0" FROM DRYER TO OUTLET TERMINAL
 4. THE MAXIMUM LENGTH OF THE DUCT SHALL BE REDUCED BY 2'-6" FOR EACH 45° BEND AND 5'-0" FOR EACH 90° BEND

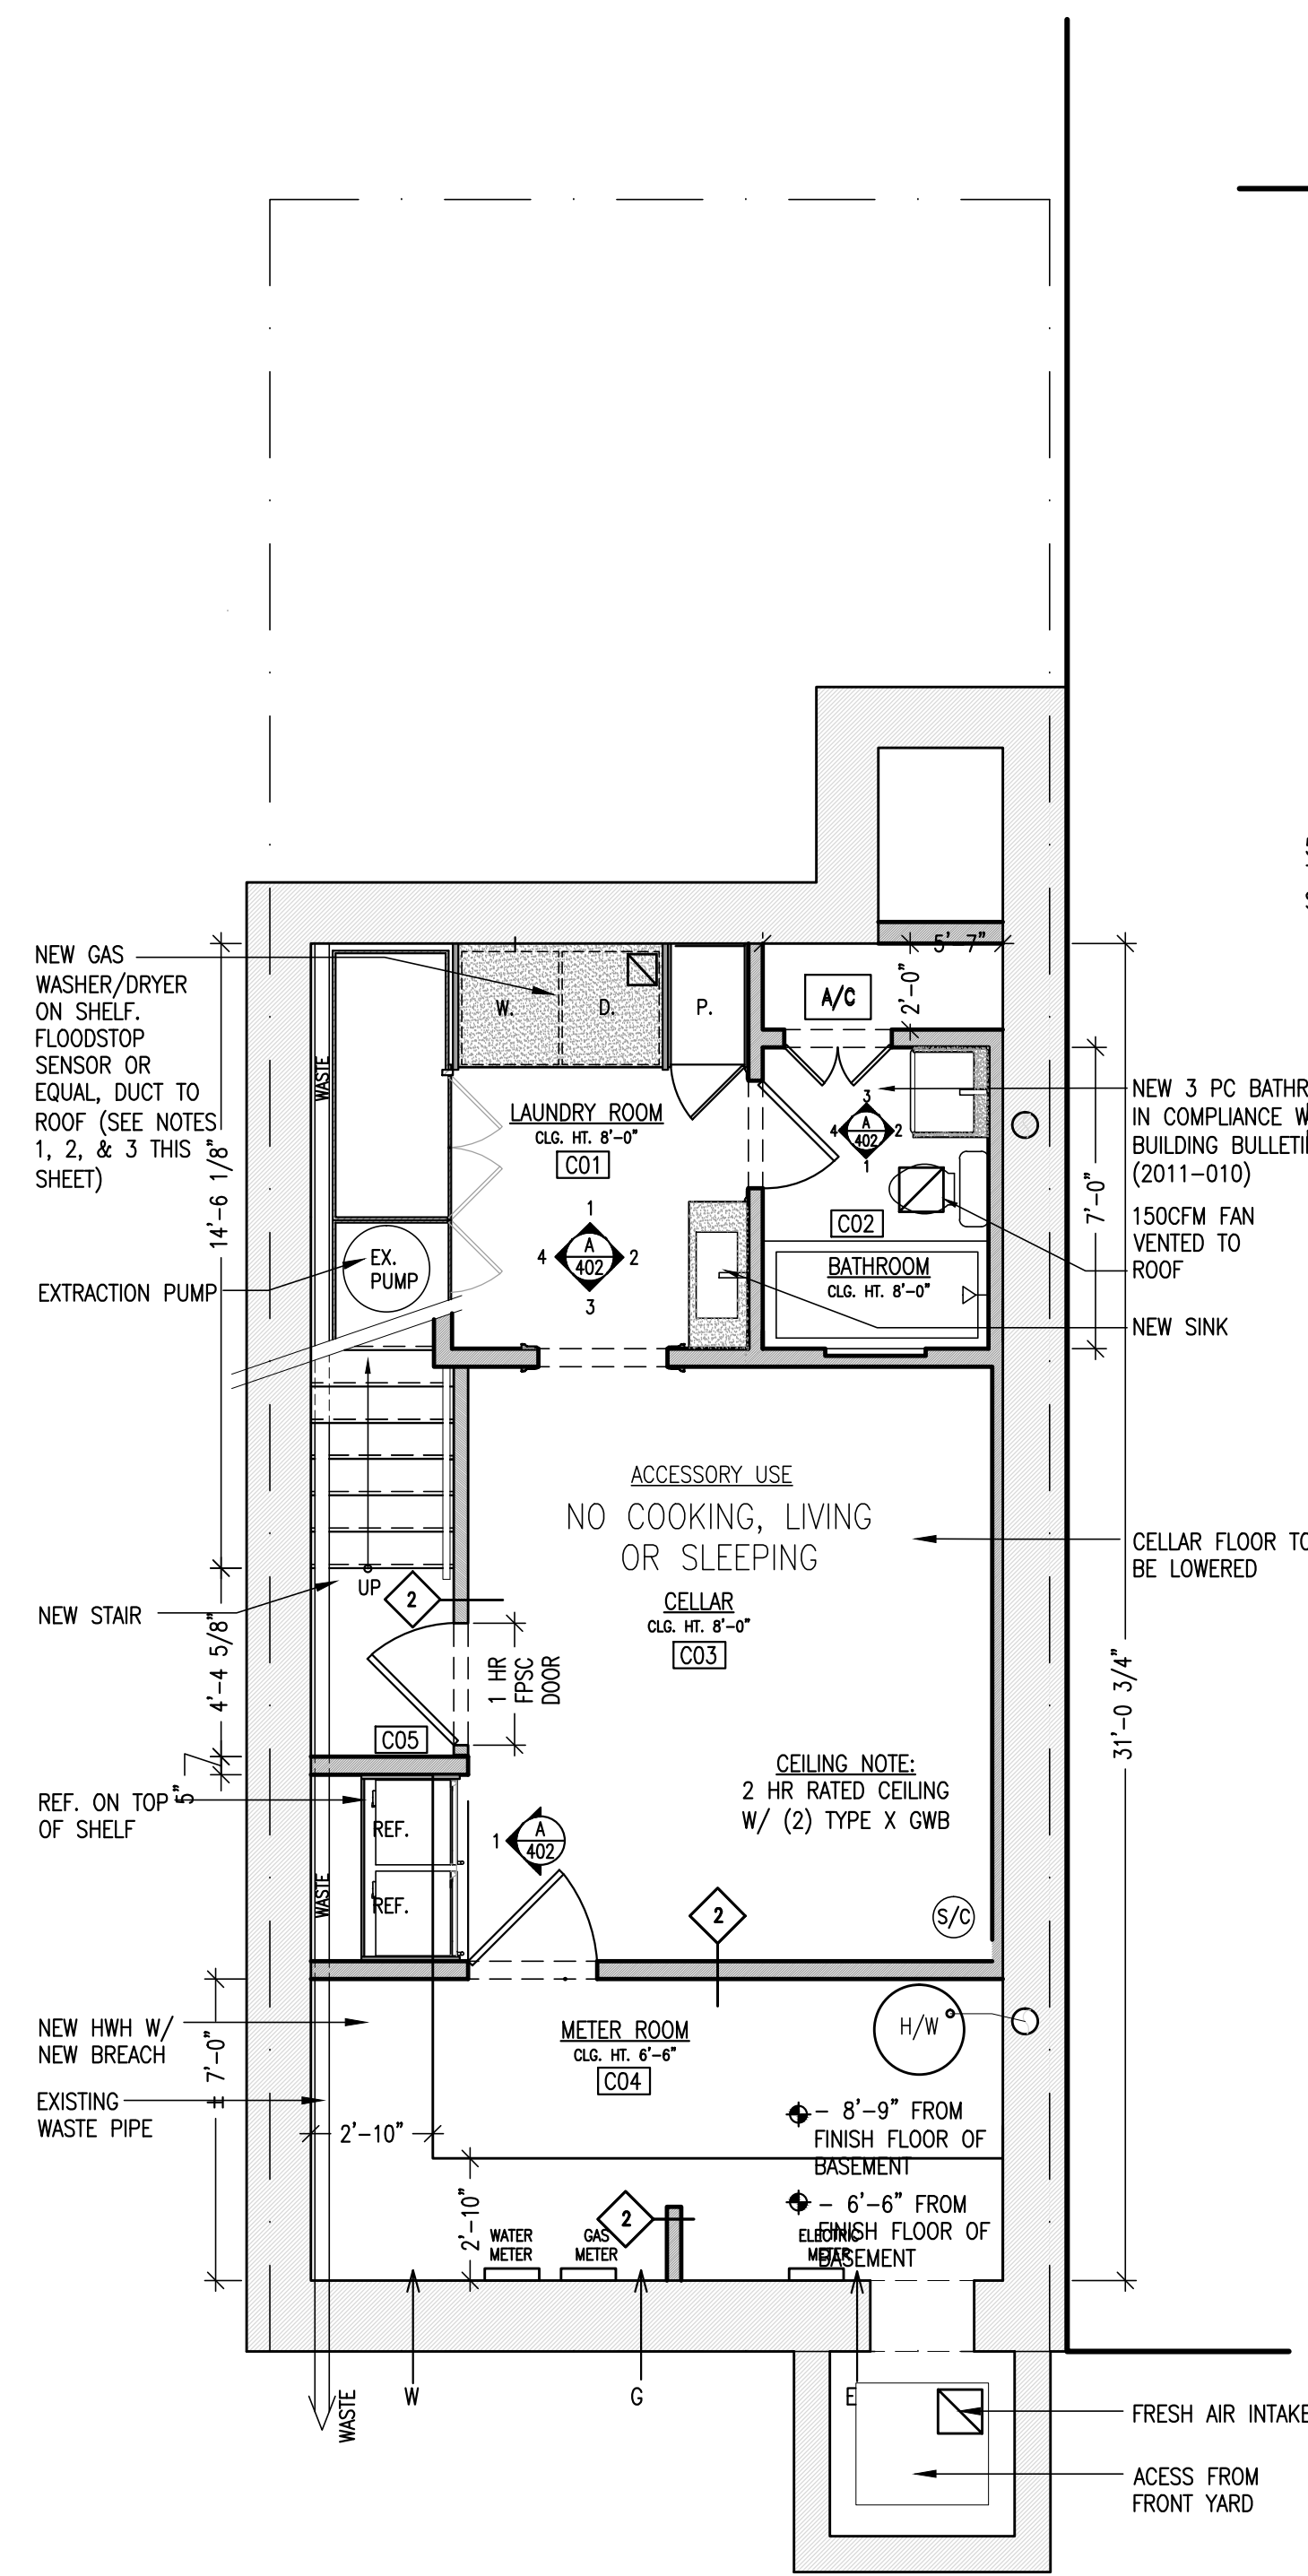

CELLAR FLOOR PLAN
SCALE: 1/4" = 1'-0"

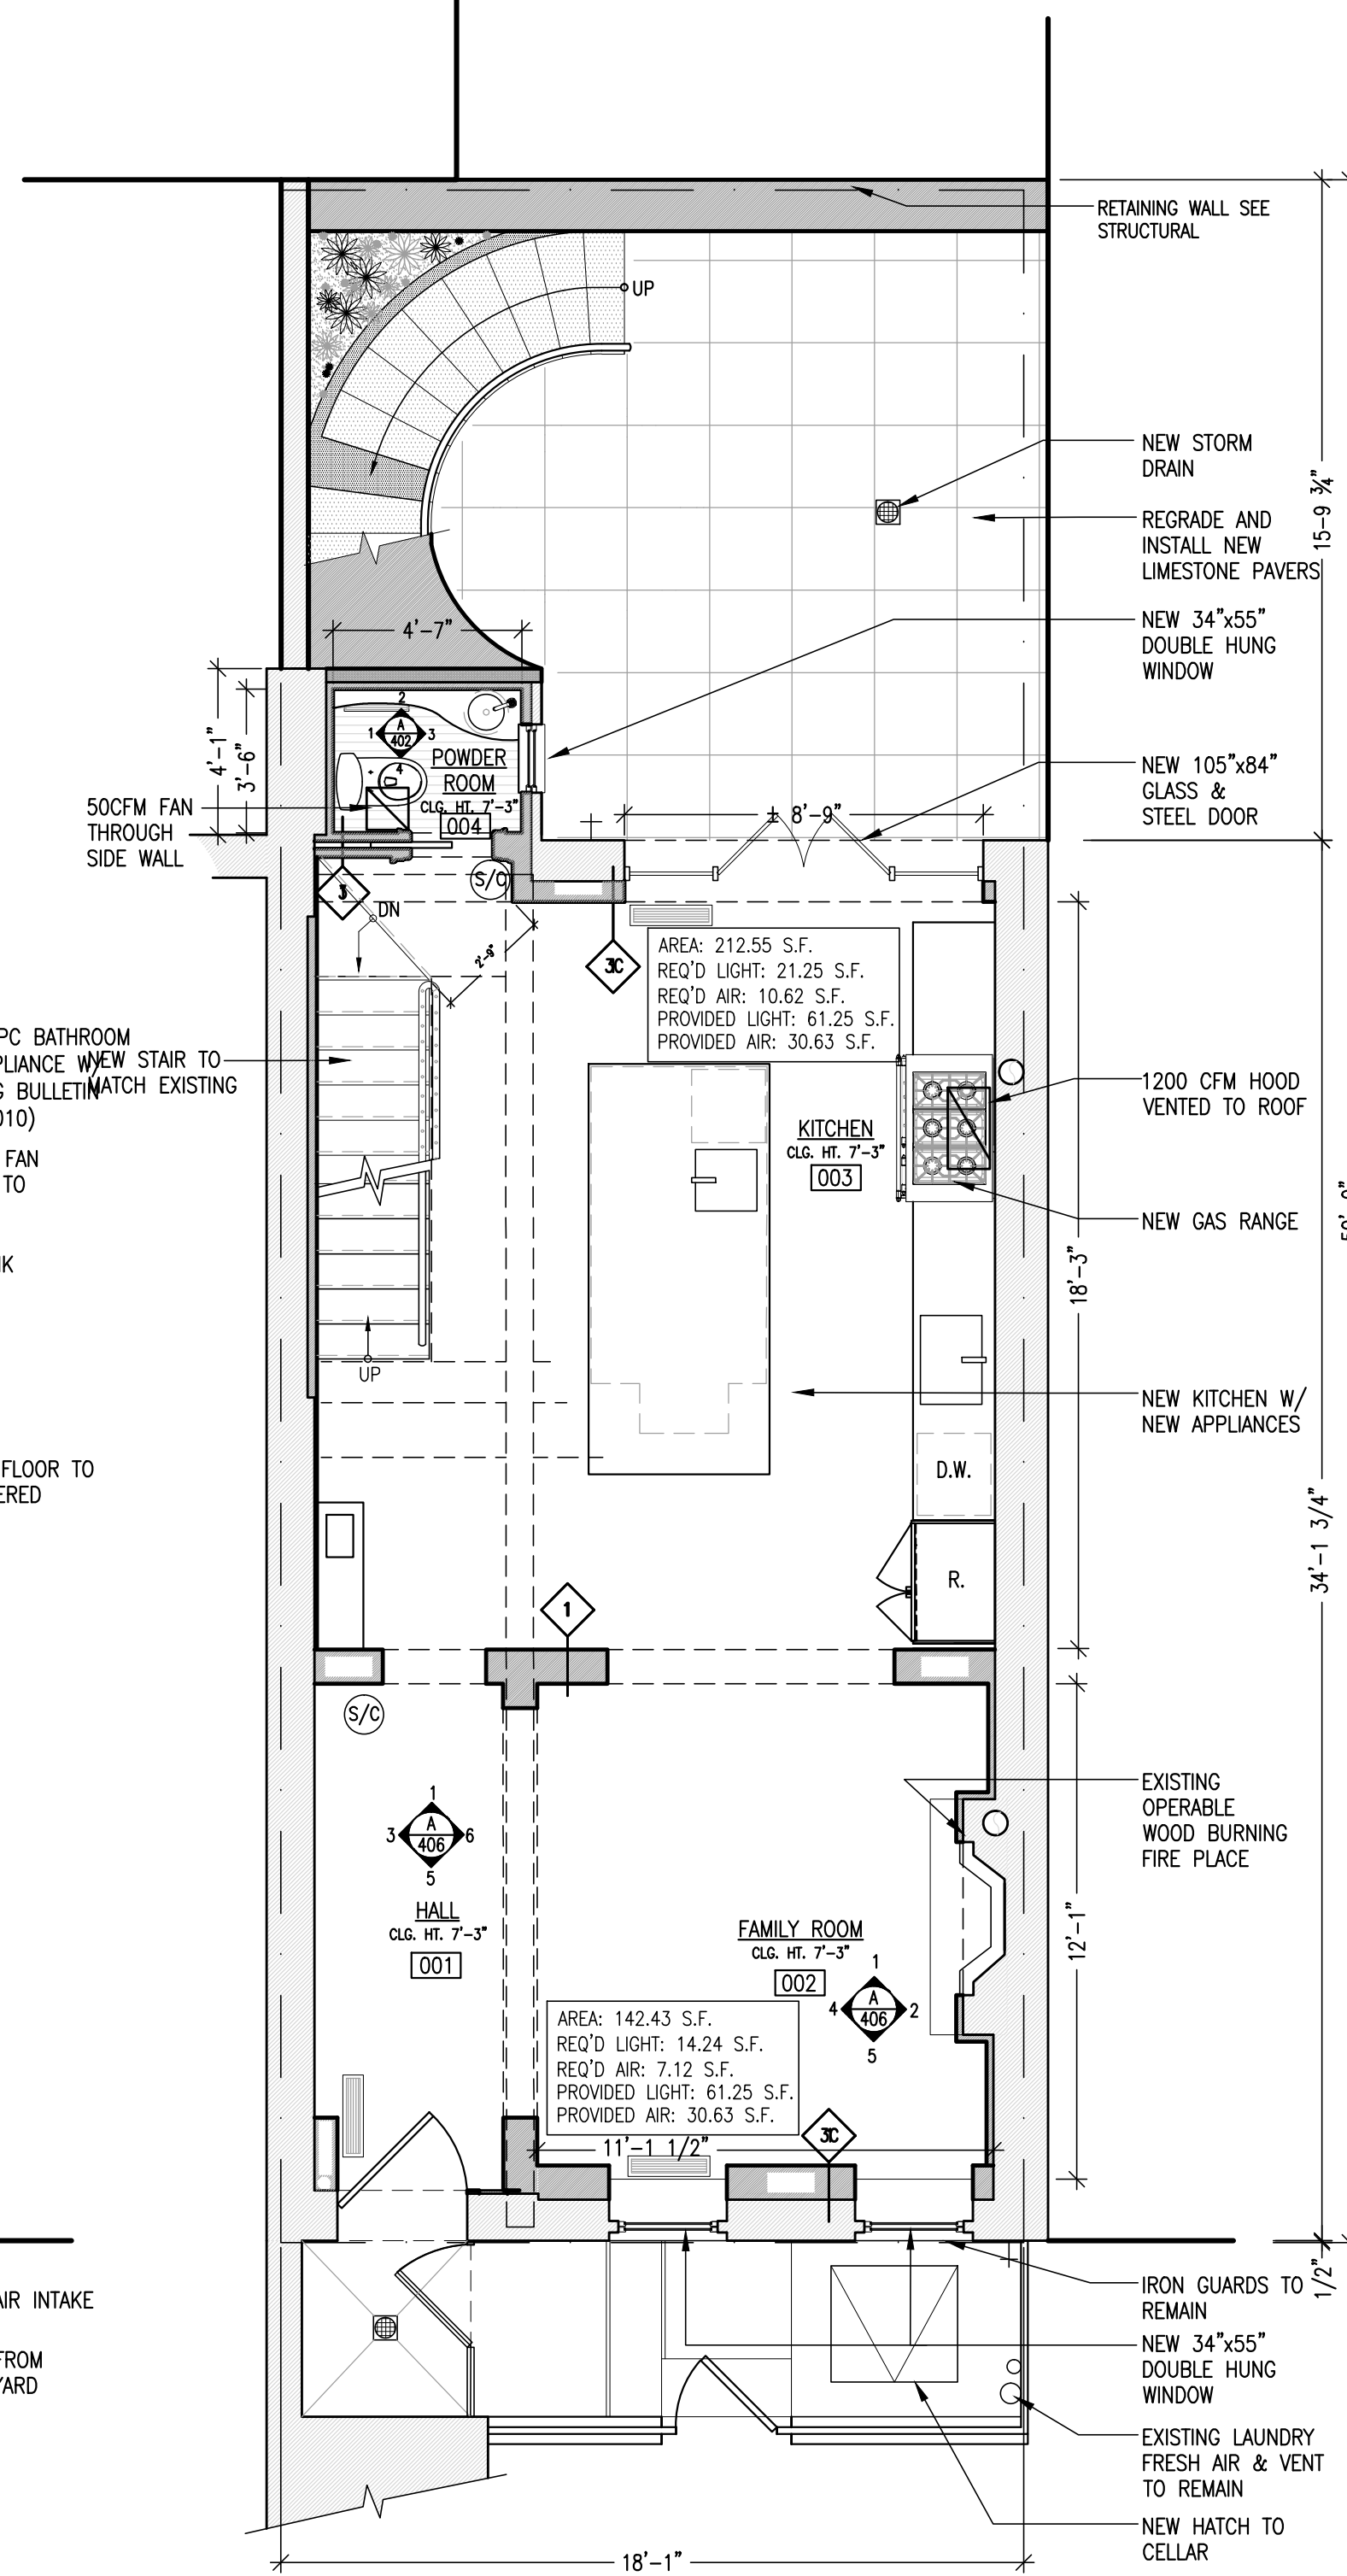

BASEMENT FLOOR PLAN
SCALE: 1/4" = 1'-0"

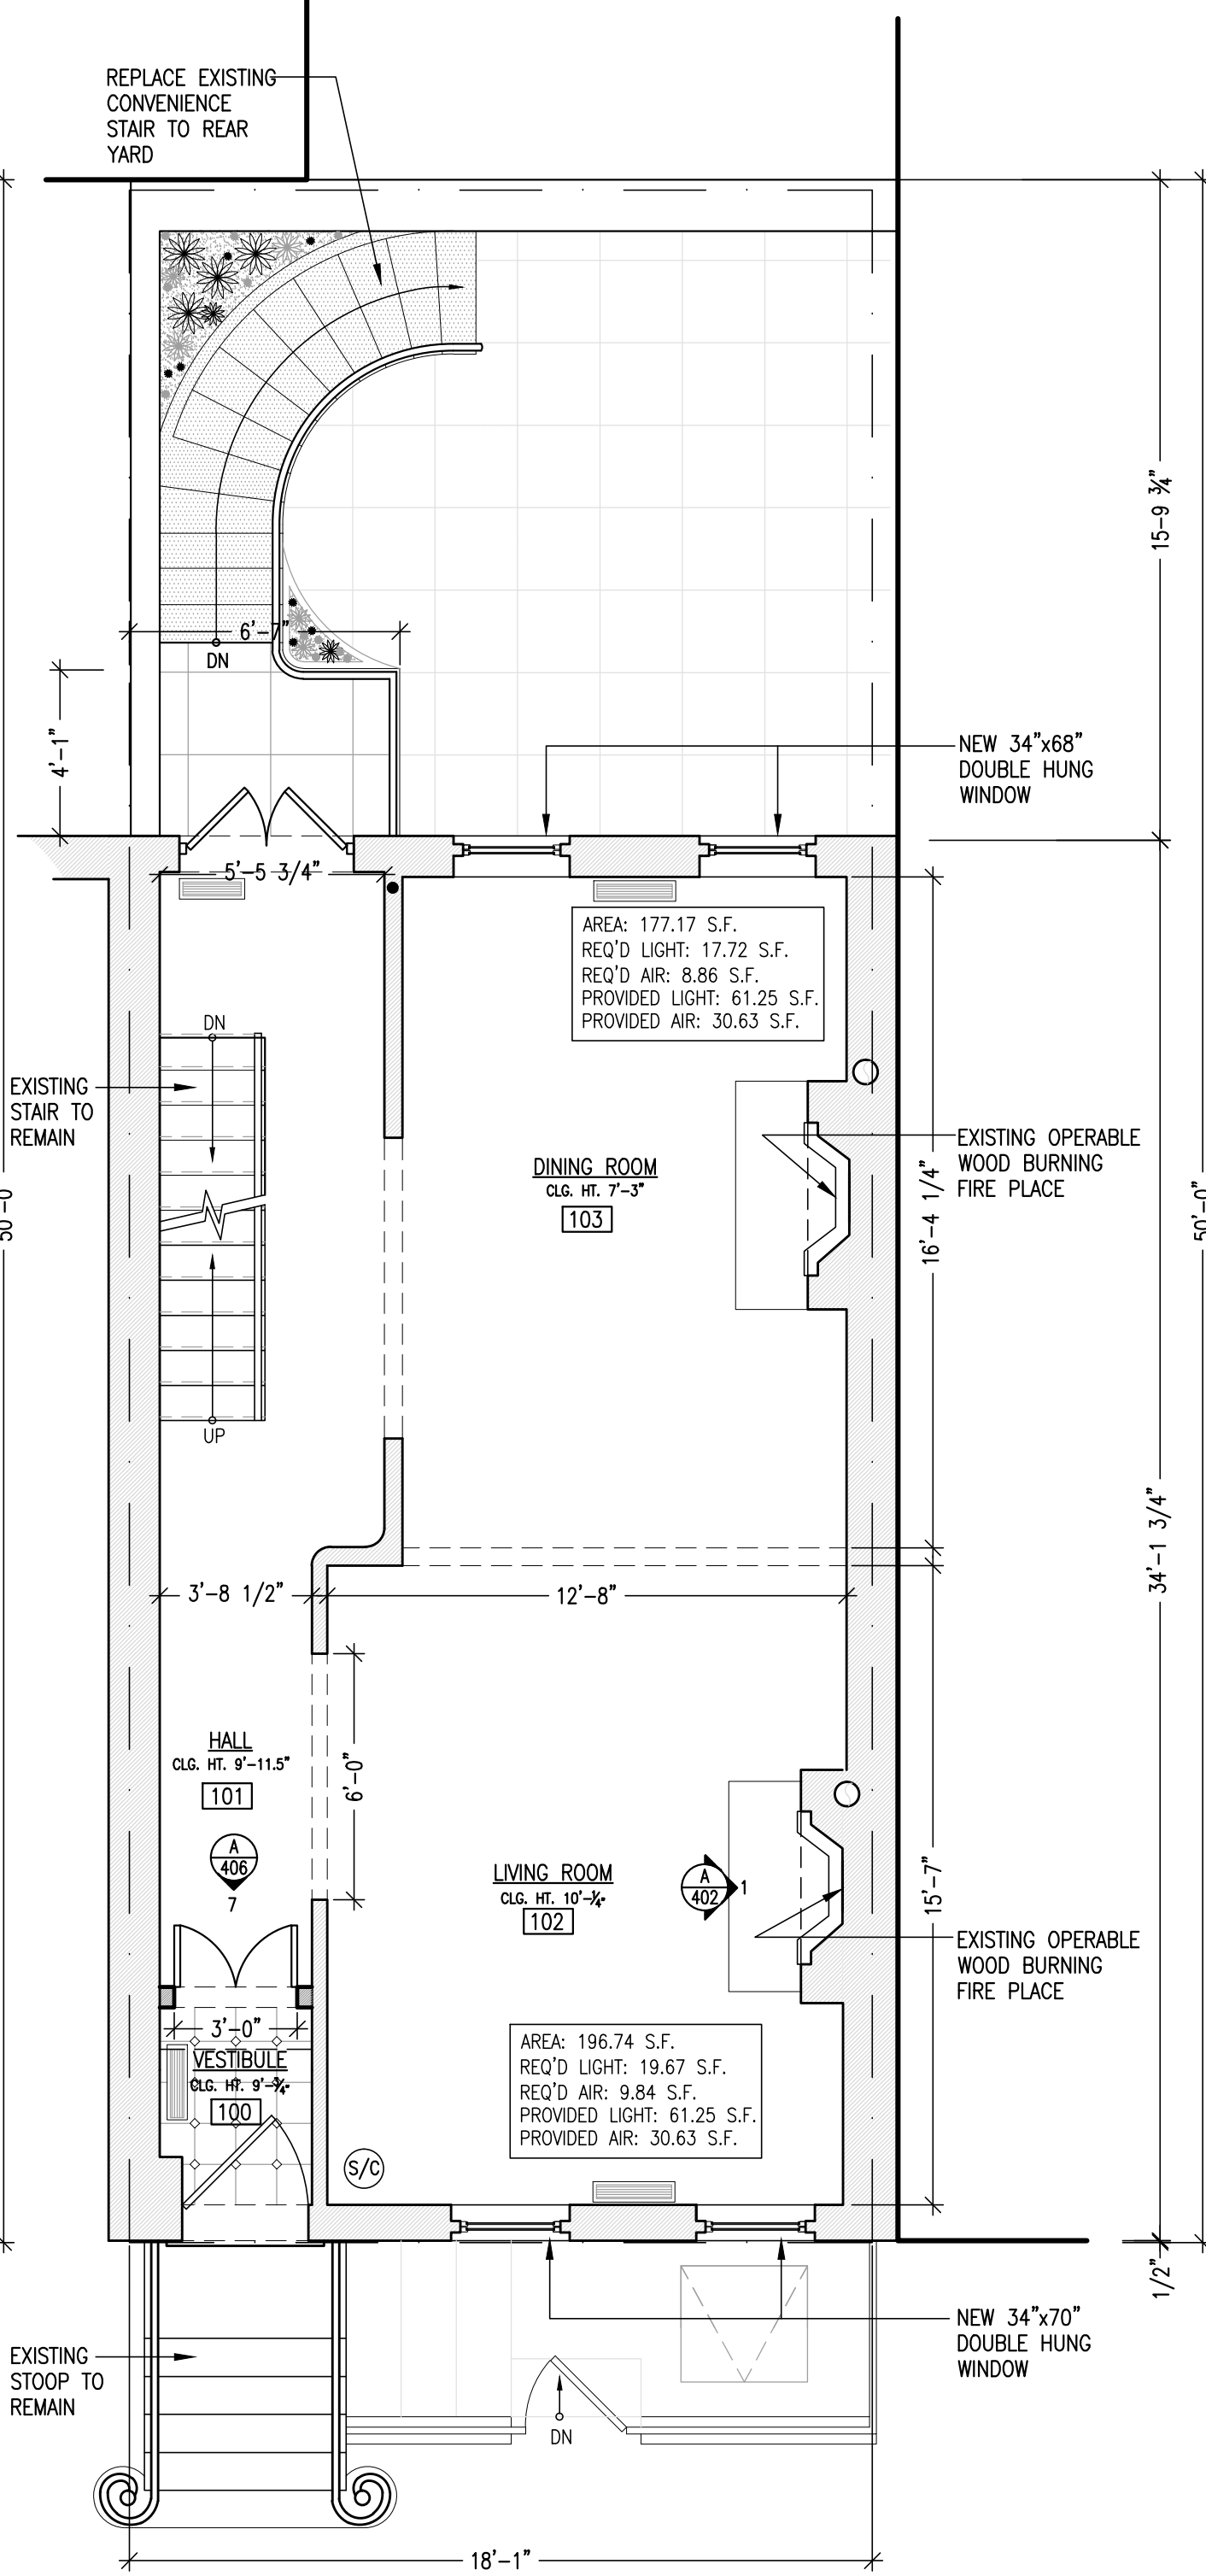

FIRST FLOOR PLAN
SCALE: 1/4" = 1'-0"


- 21 MARCH 2017 TO LPC
- 15 MARCH 2017 TO LPC
- 28 FEB 2017 TO LPC

LEGEND	
	EXISTING WALL
	PROPOSED WALL
	SOFFIT
	WALL TAG
	EXHAUST FAN
	SMOKE/CARBON MONOXIDE DETECTOR

- NOTES**
- EXHAUST DUCTS FOR CLOTHES DRYERS SHALL TERMINATE ON THE OUTSIDE OF THE BUILDING AND SHALL BE EQUIPPED WITH A BACKDRAFT DAMPER. SCREENS SHALL NOT BE INSTALLED AT THE DUCT TERMINATION
 - VERTICAL DRYER DUCT SHALL BE PROVIDED WITH A CLEANOUT FOR CLEANING INTERIOR OF THE DUCT
 - DRYER DUCT SHALL BE A MINIMUM NOMINAL SIZE OF 4" IN DIAMETER AND THE MAXIMUM LENGTH SHALL NOT EXCEED 25'-0" FROM DRYER TO OUTLET TERMINAL
 - THE MAXIMUM LENGTH OF THE DUCT SHALL BE REDUCED BY 2'-6" FOR EACH 45° BEND AND 5'-0" FOR EACH 90° BEND

BAXTINGUI
Architects PC





20 Vesey Street Suite 900
New York, New York 10007
T. 212.233.6740 F. 212.942.5126
© 2011

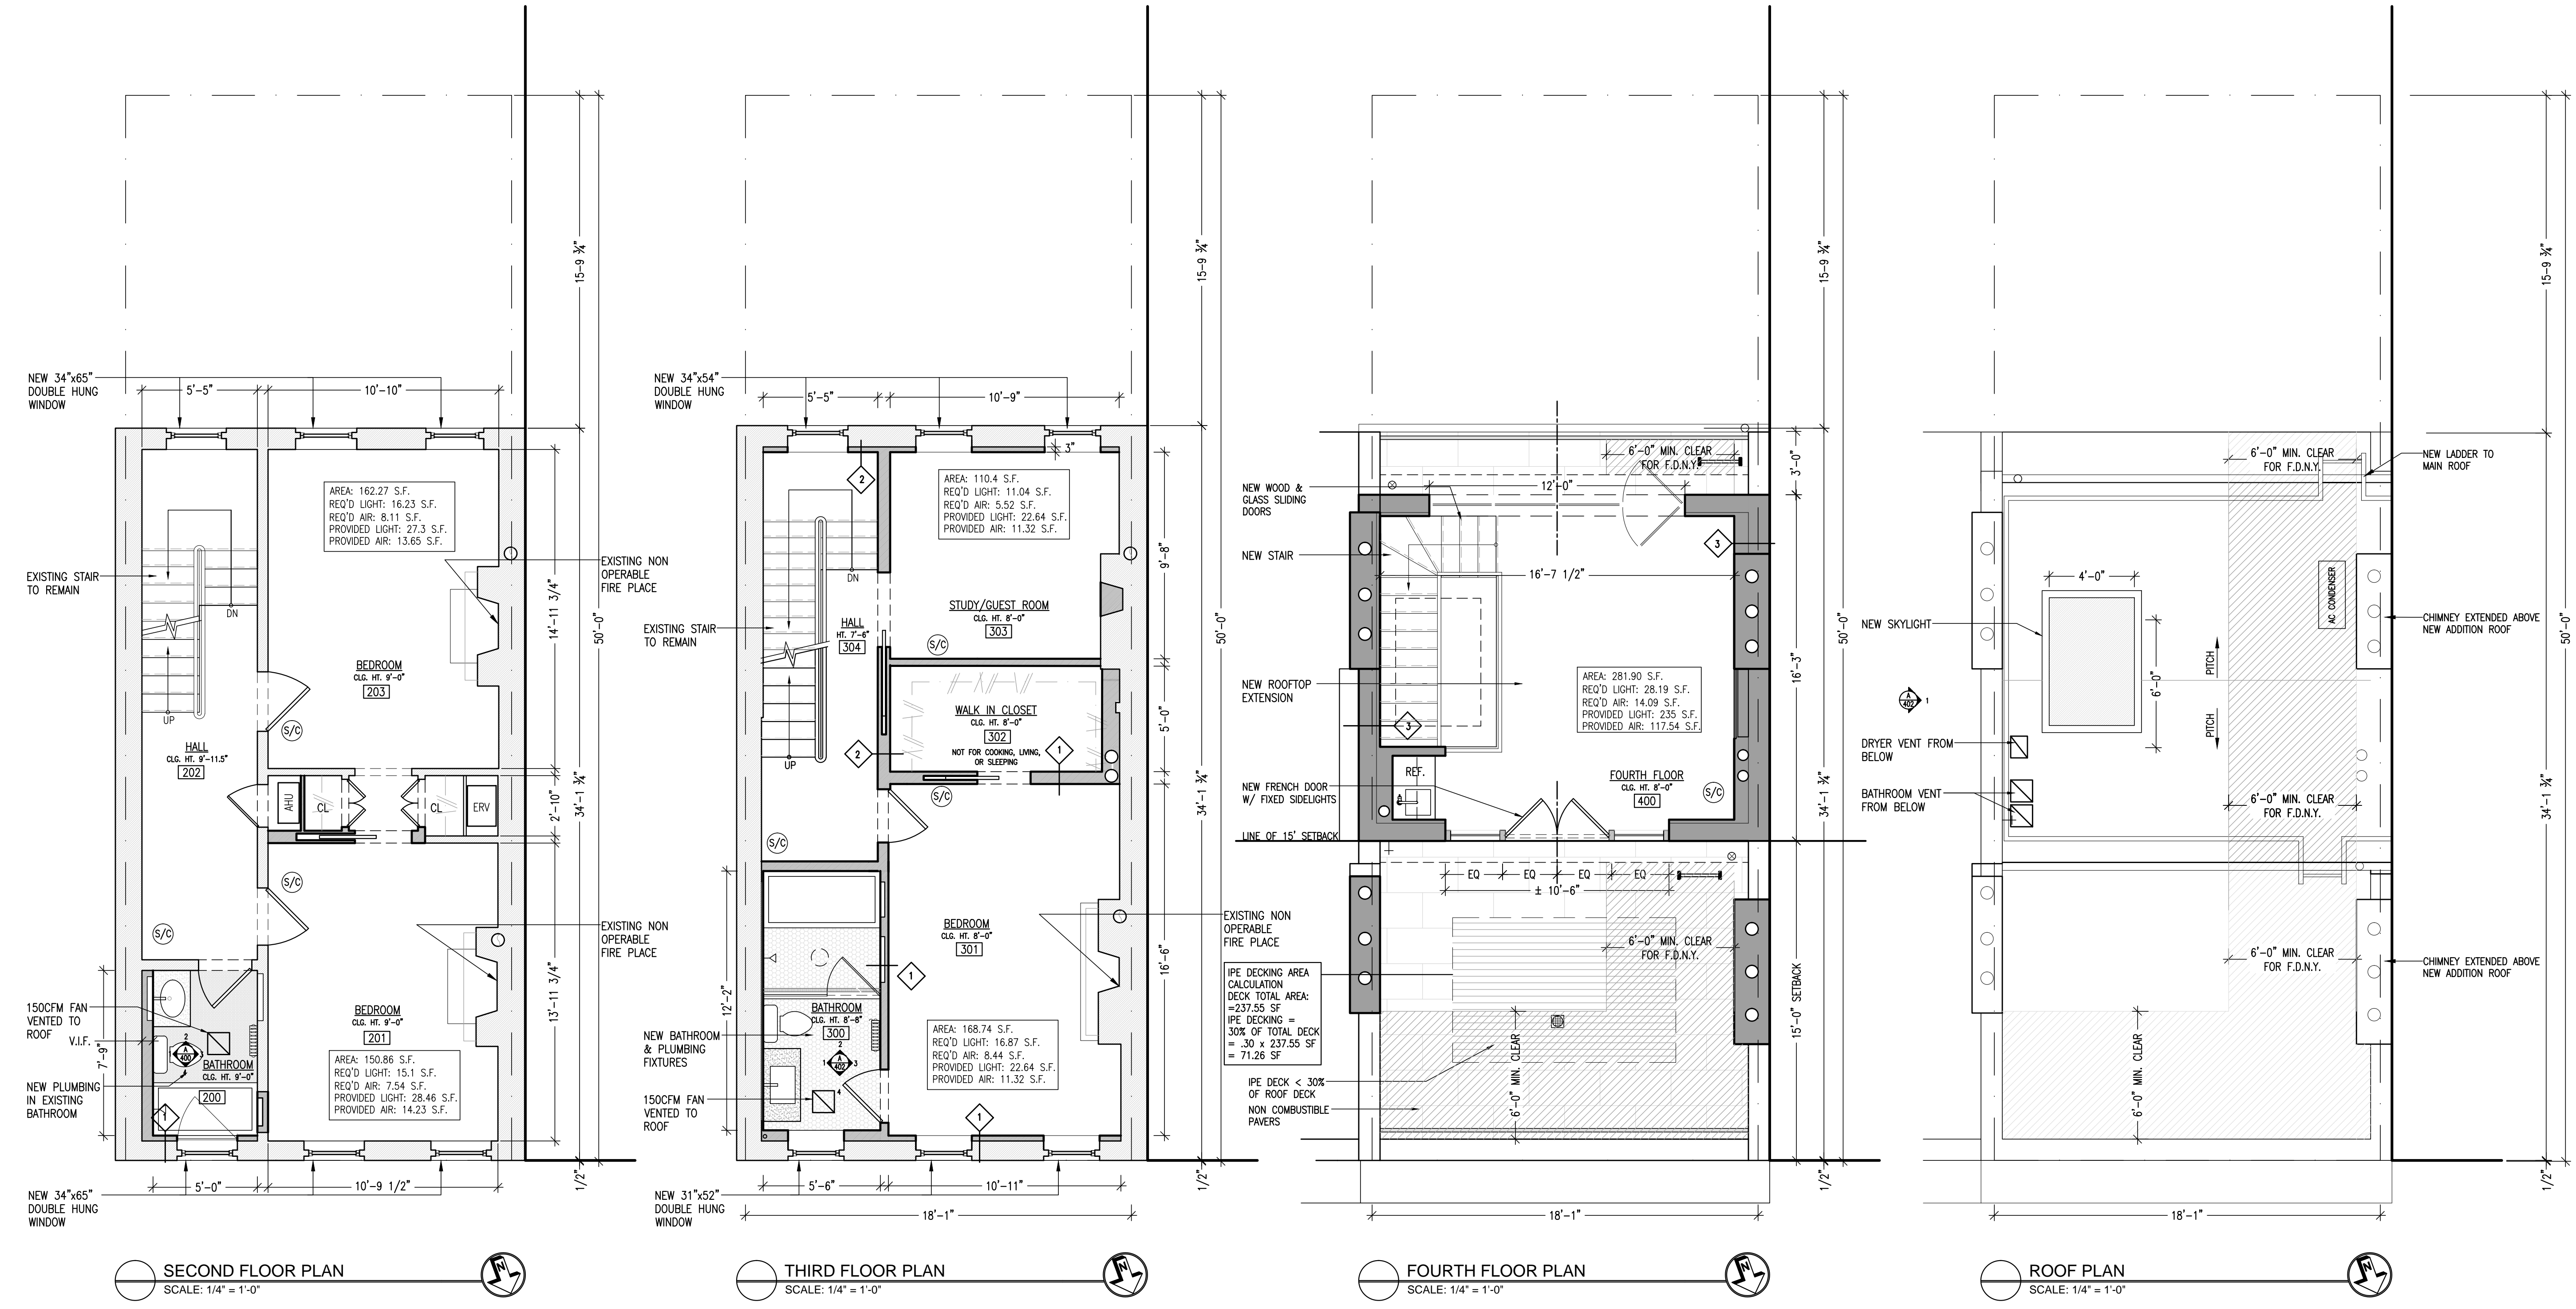


- 21 MARCH 2017 TO LPC
- 15 MARCH 2017 TO LPC
- 28 FEB 2017 TO LPC

97 Barrow Street
97 BARROW ST
NEW YORK, NY

LPC-003
PROPOSED PLANS

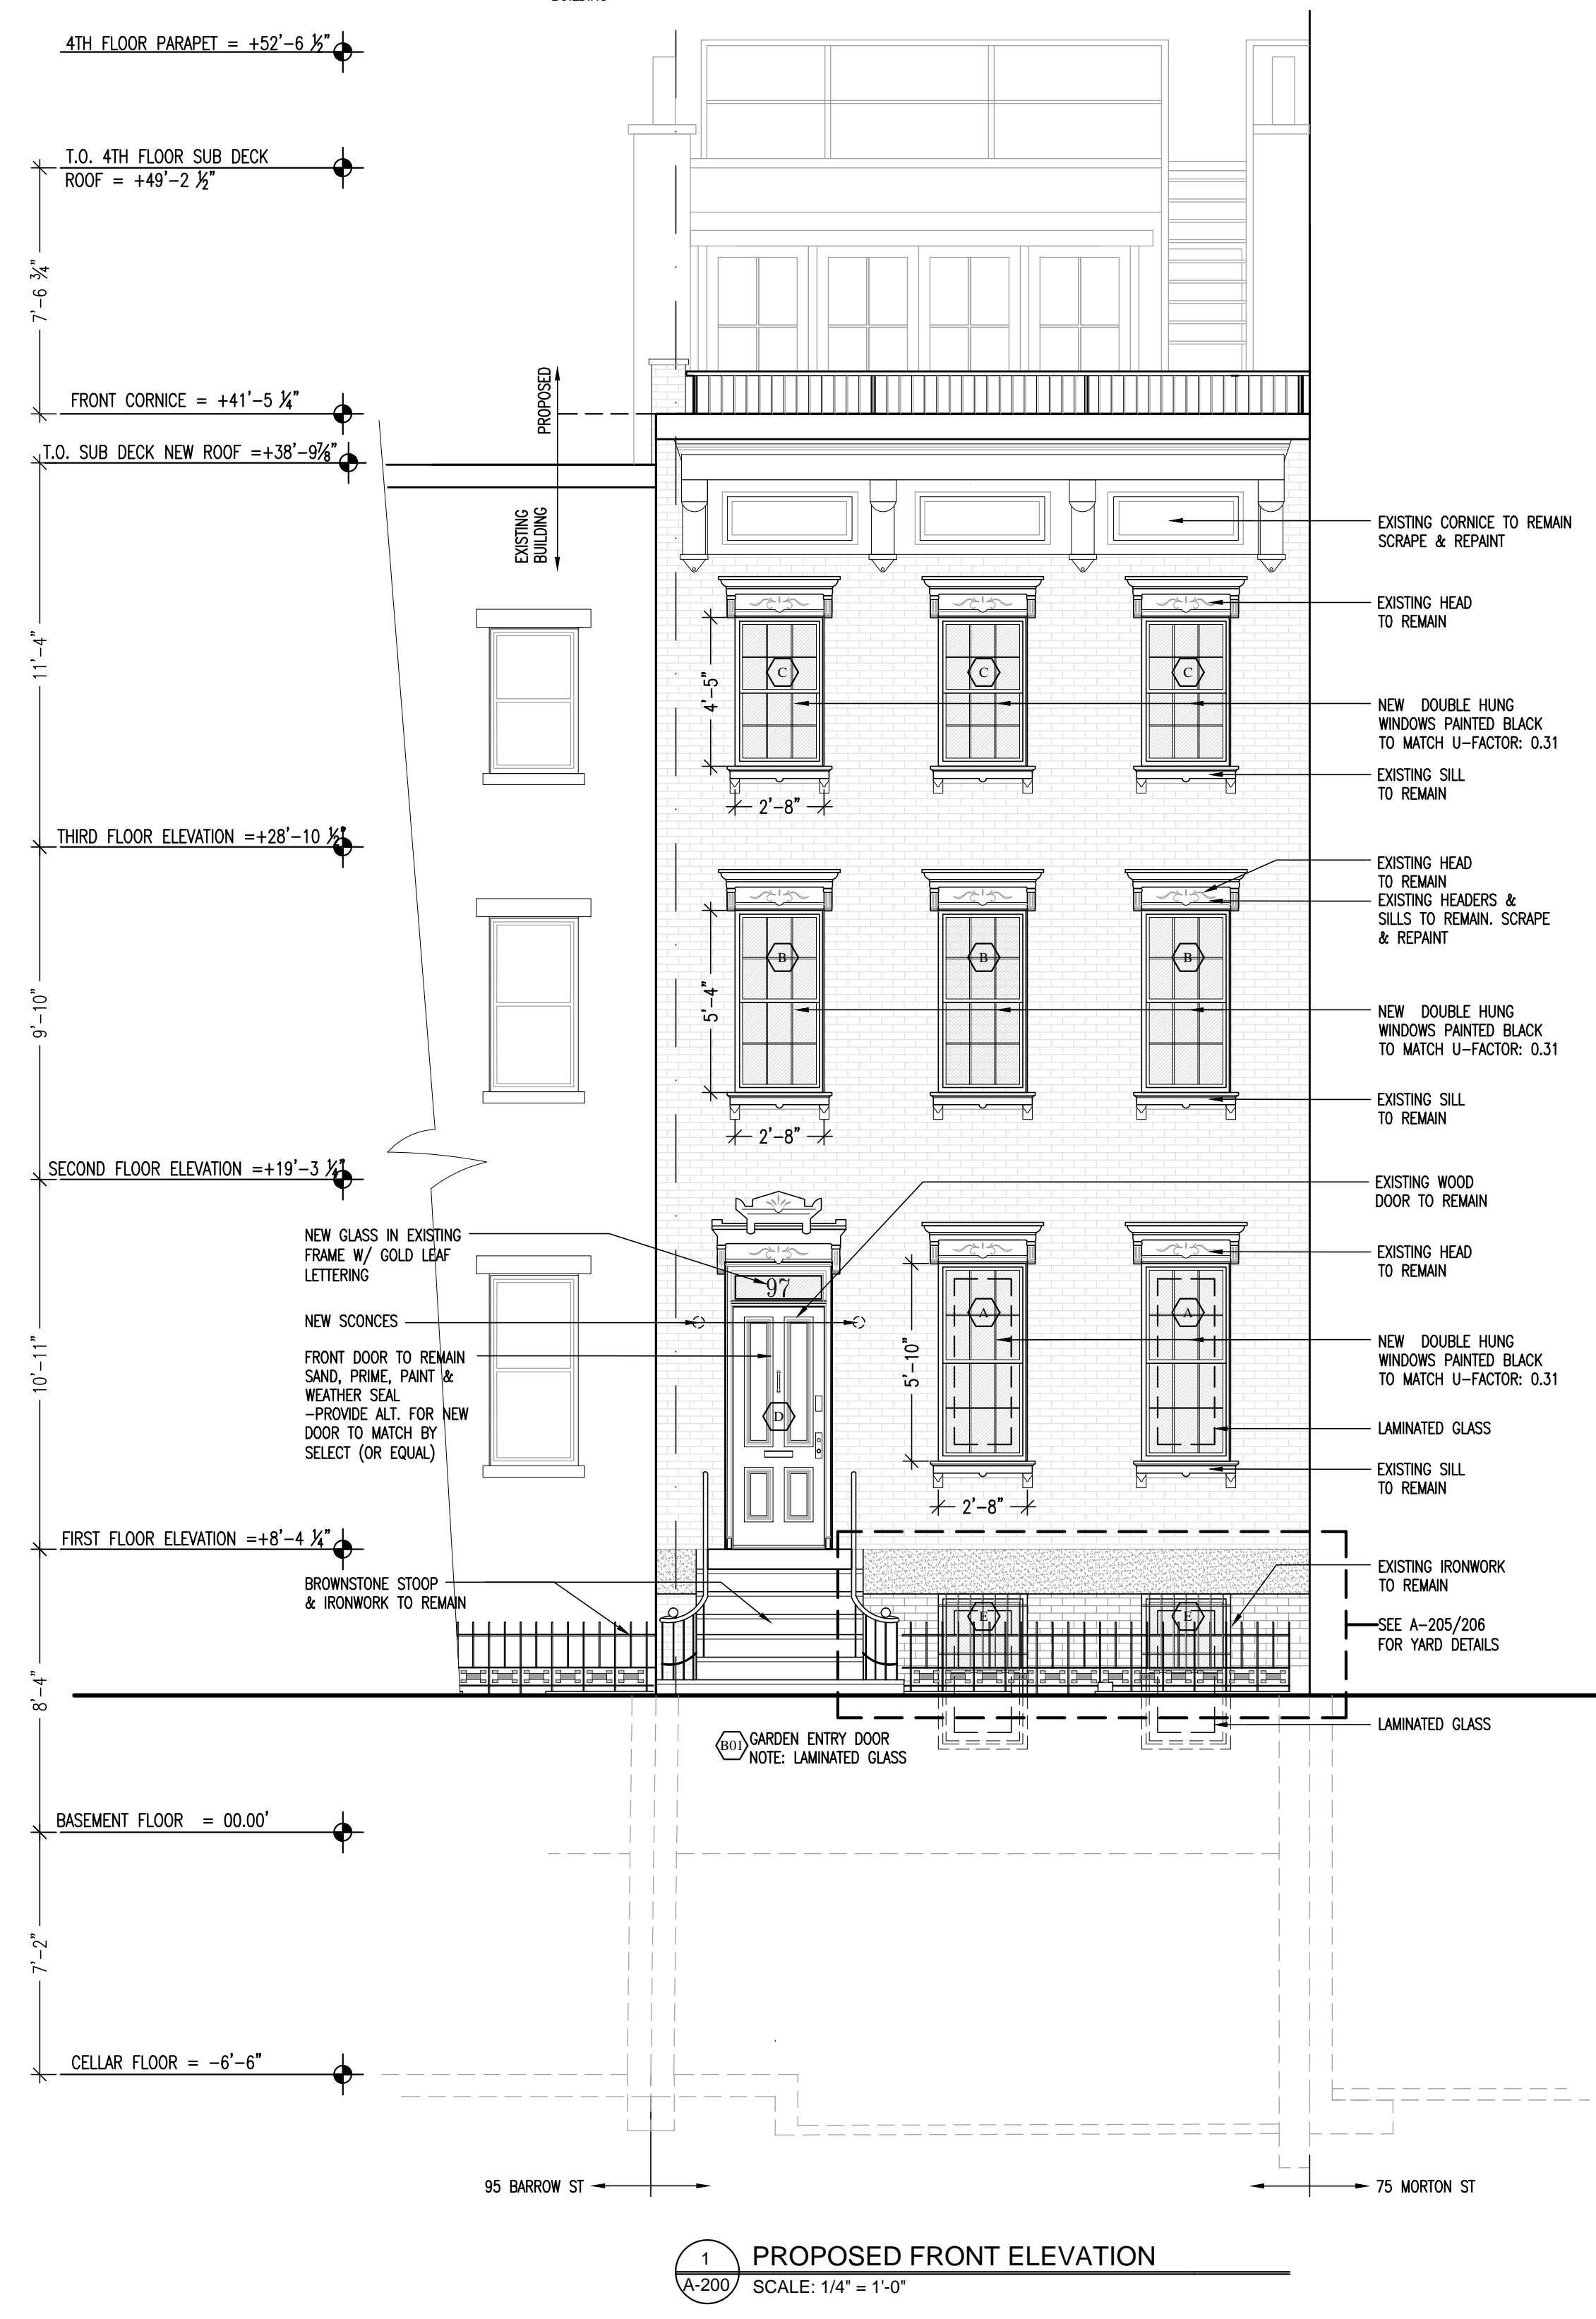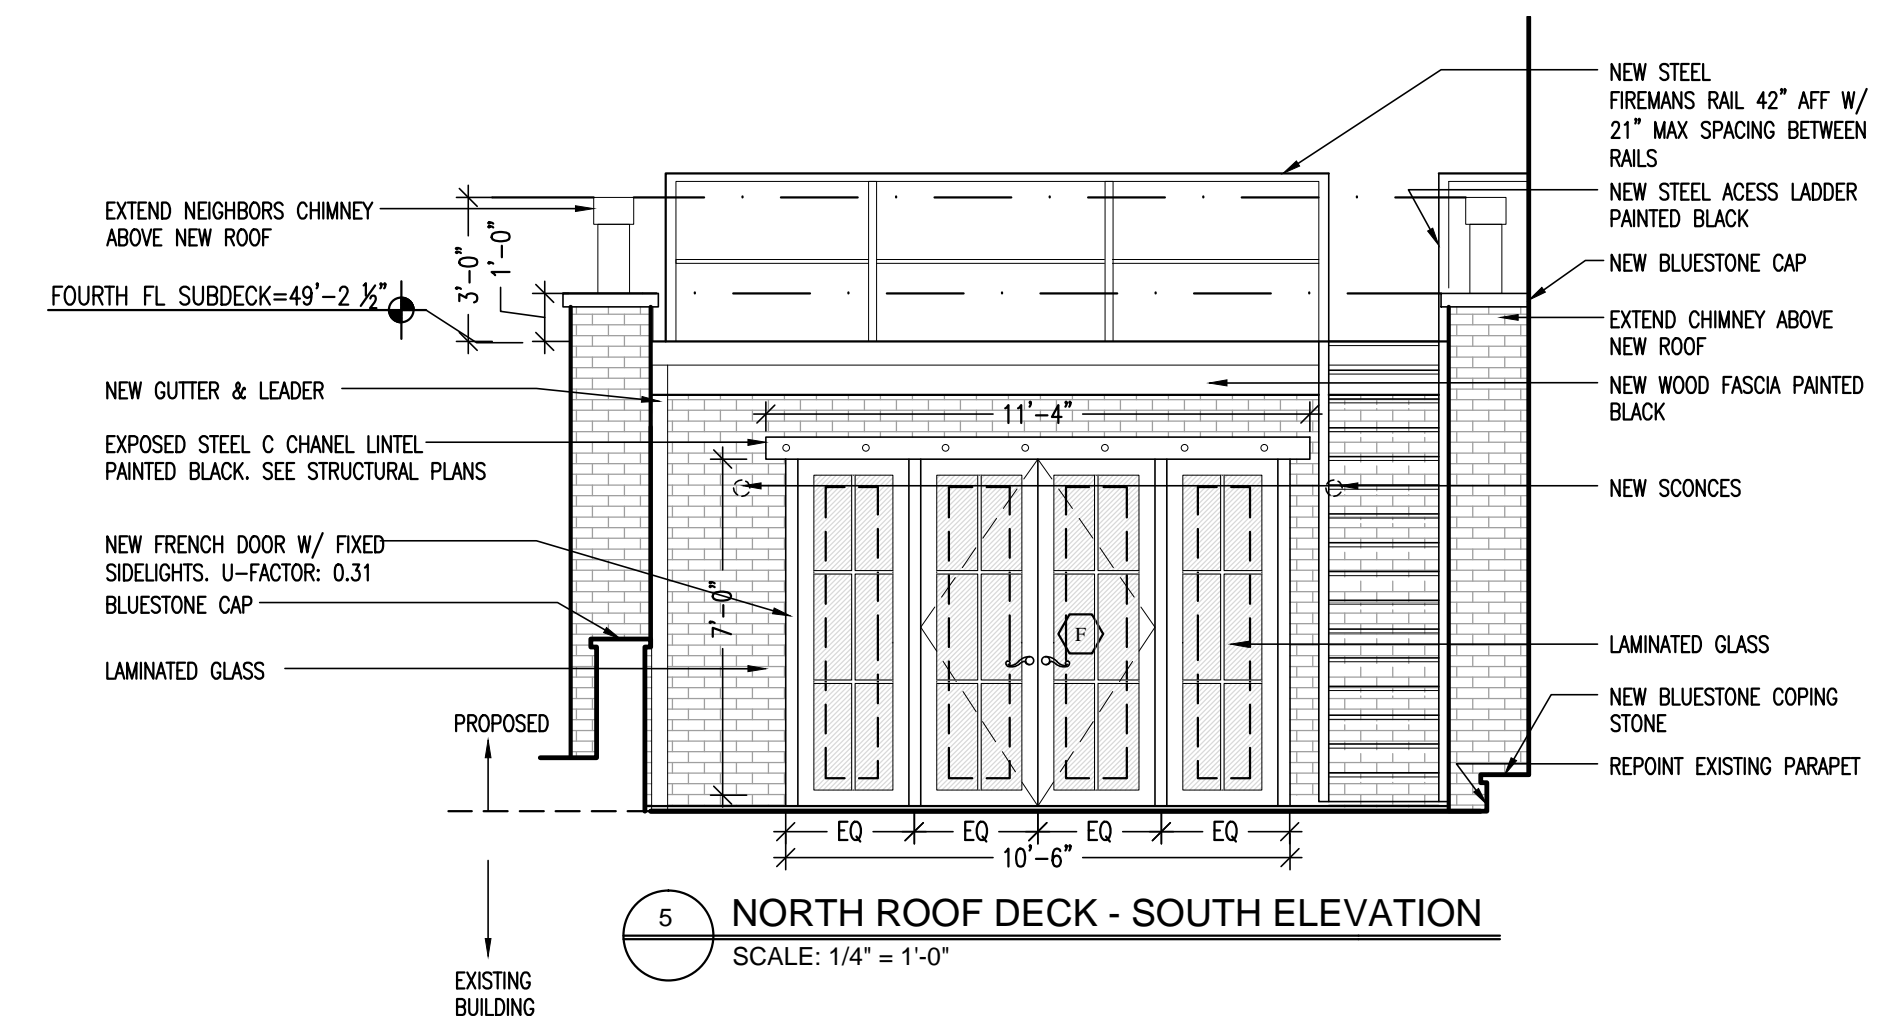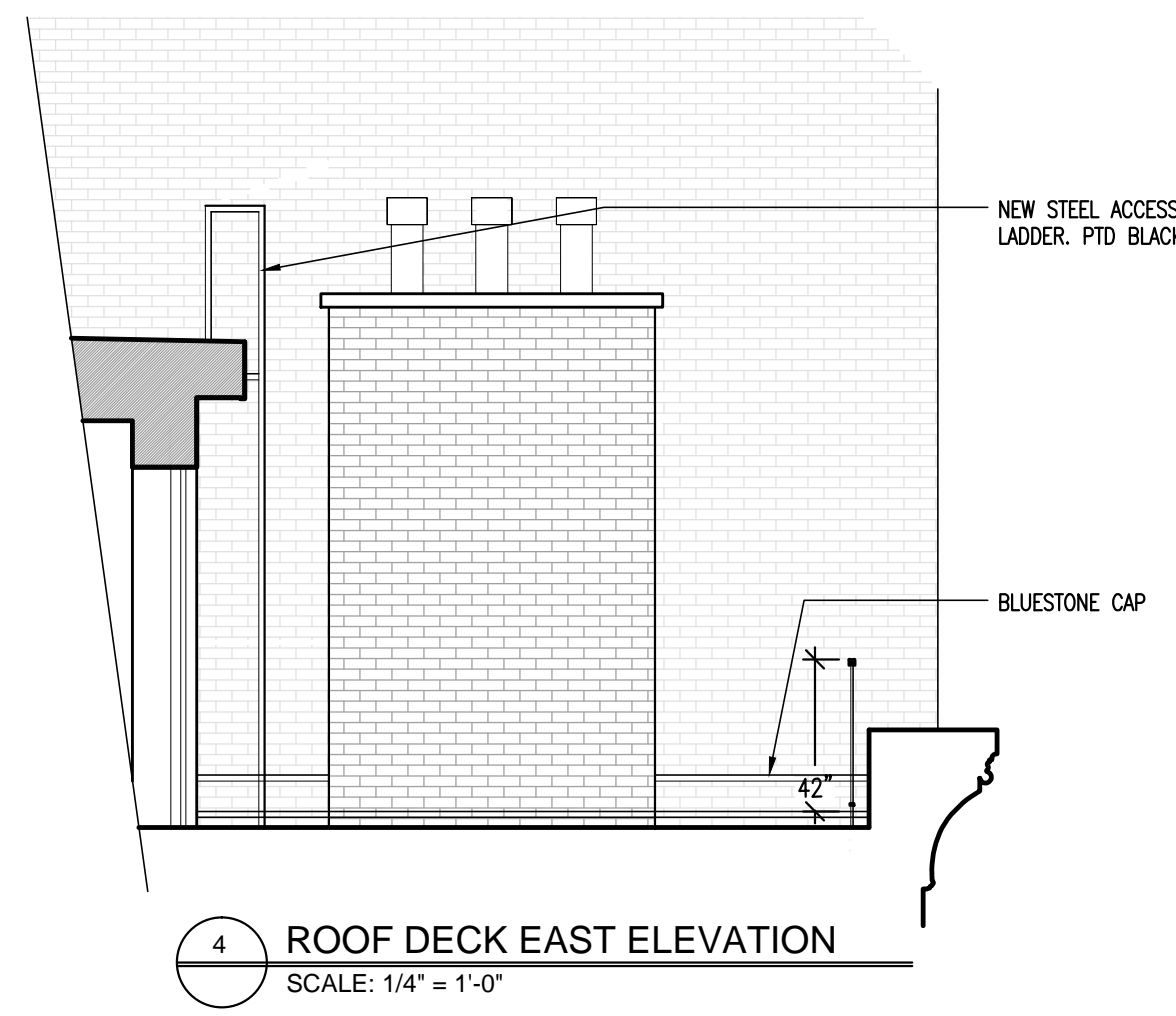
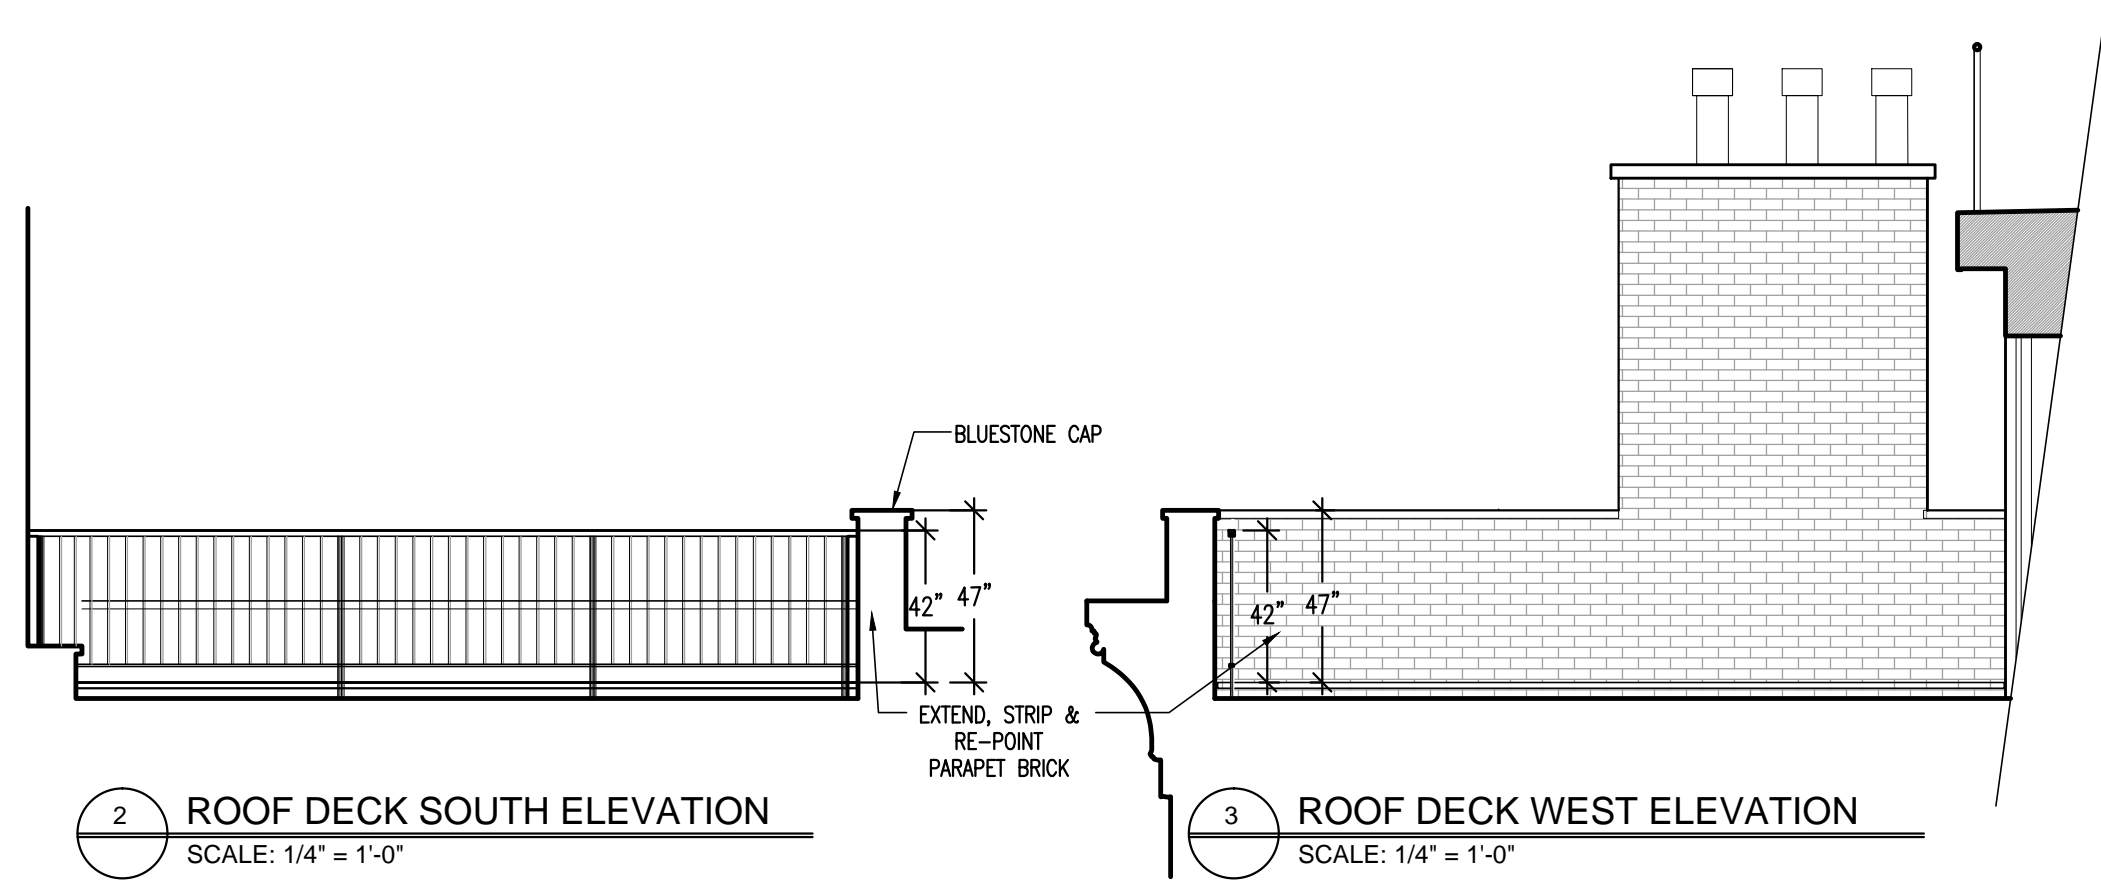


NOTE: 6 OVER 6 & EXT. SCONCES ARE AT PUBLIC HEARING FOR REVIEW NOT APPROVED AS OF JAN/17/2017.

 


BAXTINGUI
Architects PC
20 Vesey Street Suite 900
New York, New York 10007
T. 212.233.6740 F. 212.962.5126
© 2011

21 MARCH 2017
TO LPC
15 MARCH 2017
TO LPC
28 FEB 2017
TO LPC

  


97 Barrow Street
97 BARROW ST
NEW YORK, NY

LPC-004
EXISTING & PROPOSED
FRONT ELEVATIONS

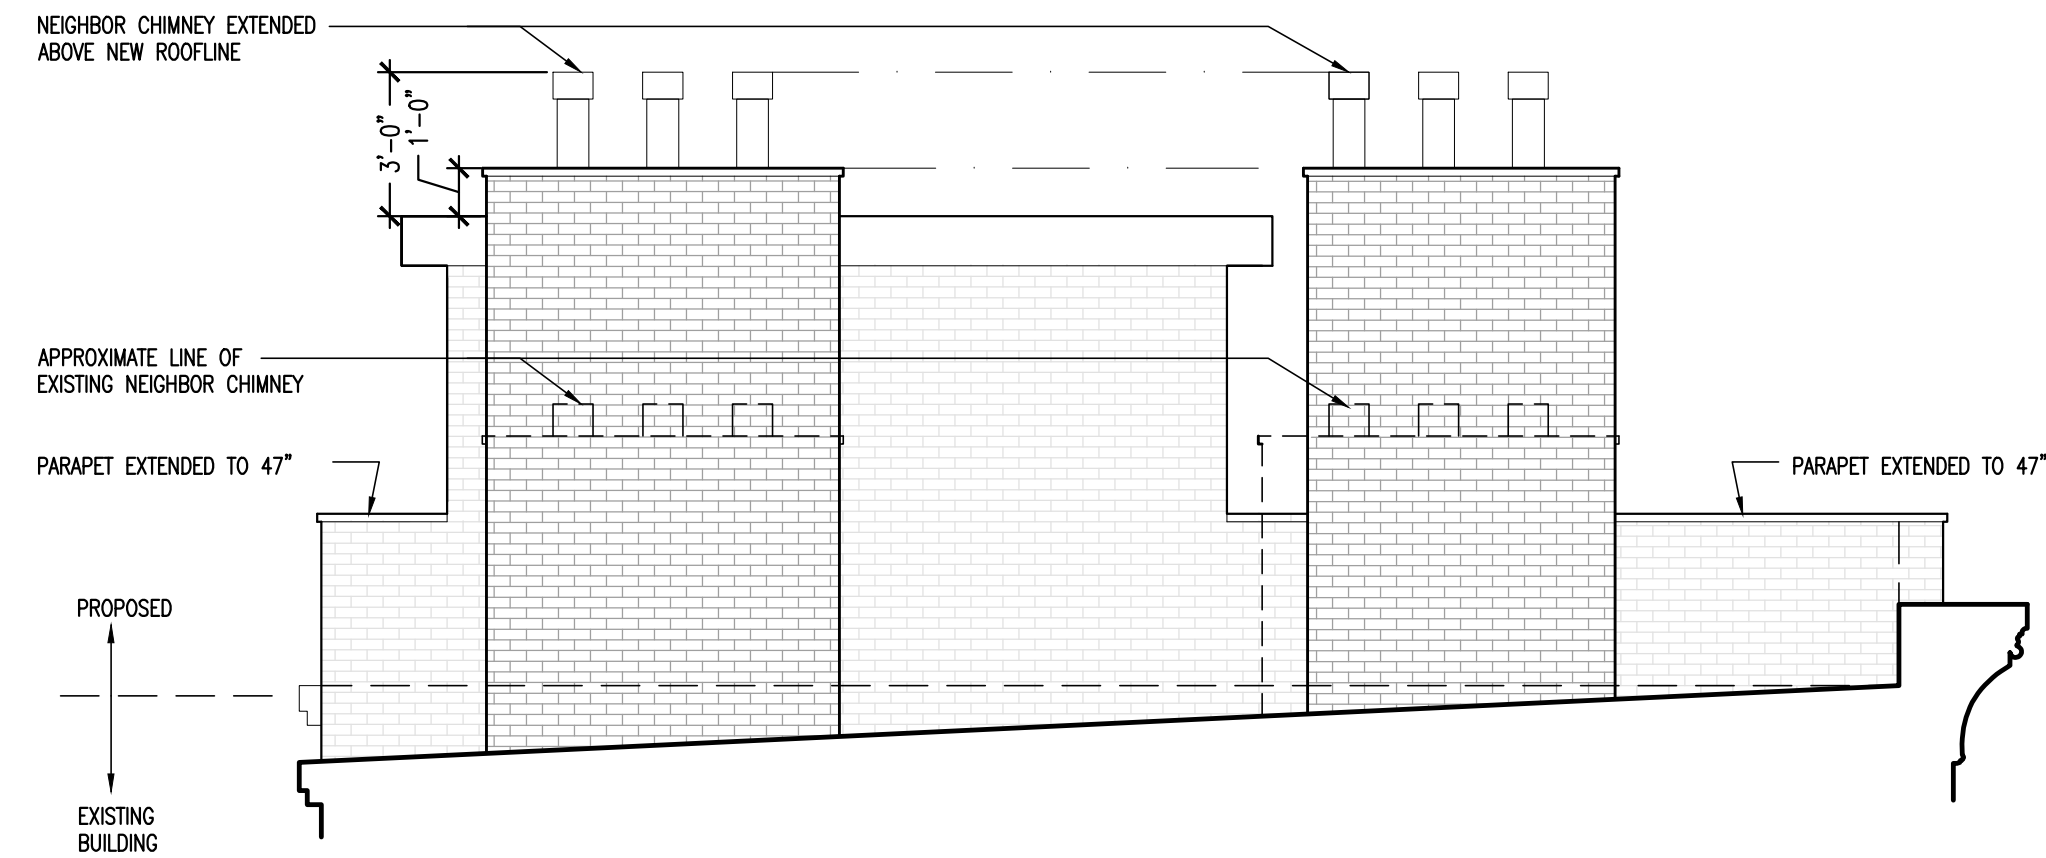

1 ADDITION - EAST ELEVATION
SCALE: 1/4" = 1'-0"

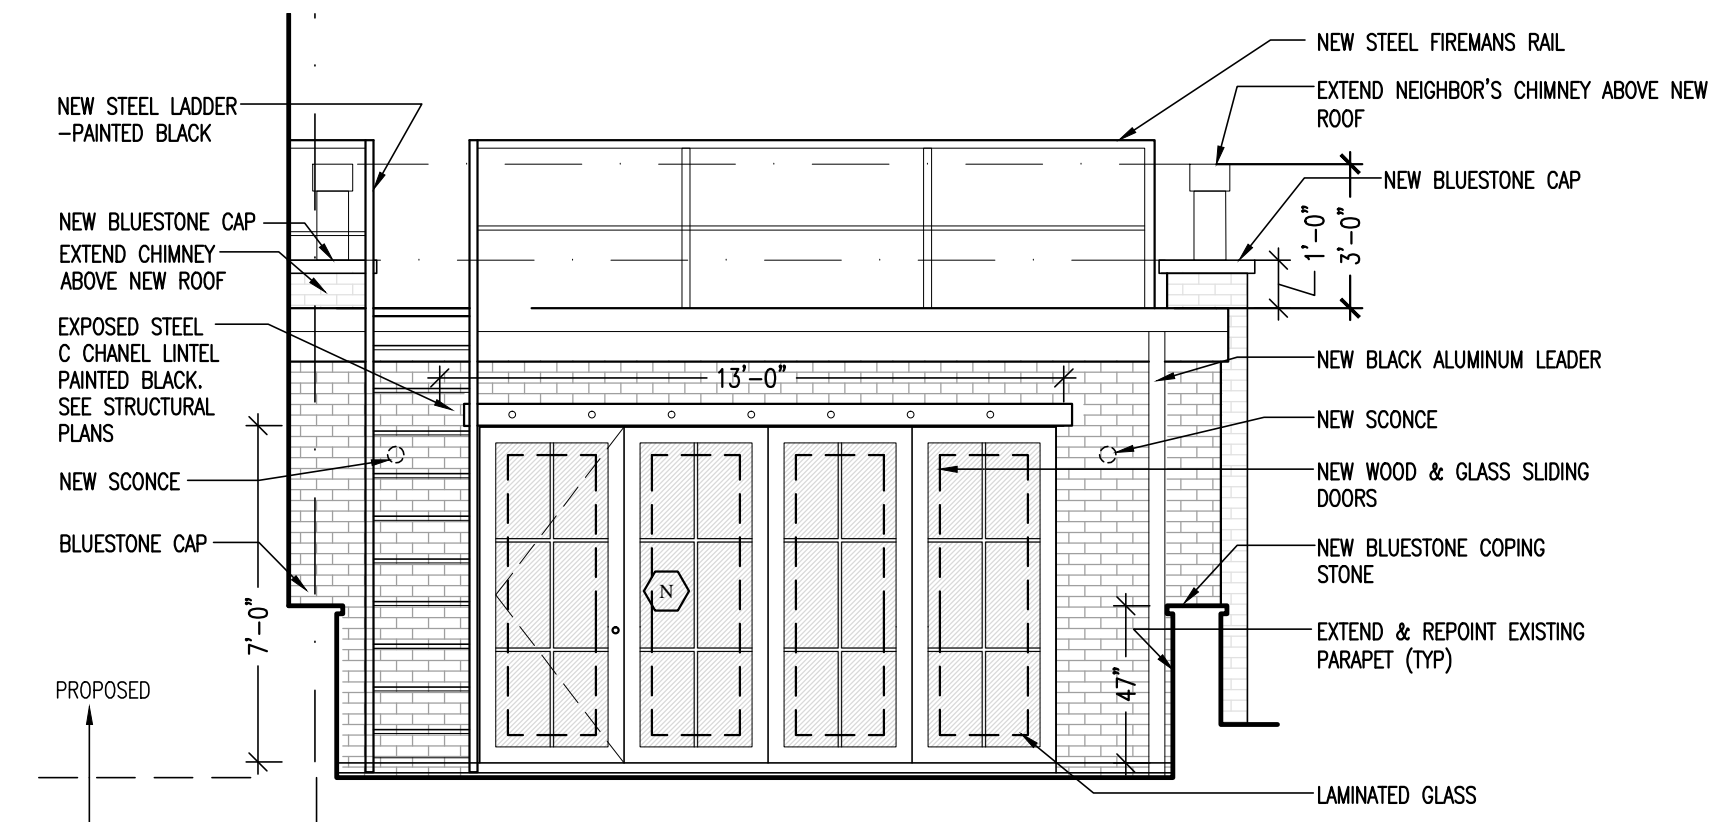


2 SOUTH ROOF DECK - NORTH ELEVATION
SCALE: 1/4" = 1'-0"


NOTE: 6 OVER 6 & EXT. SCENCES ARE AT PUBLIC HEARING FOR REVIEW NOT APPROVED AS OF JAN/17/2017.




3 EXISTING REAR ELEVATION
SCALE: 1/4" = 1'-0"

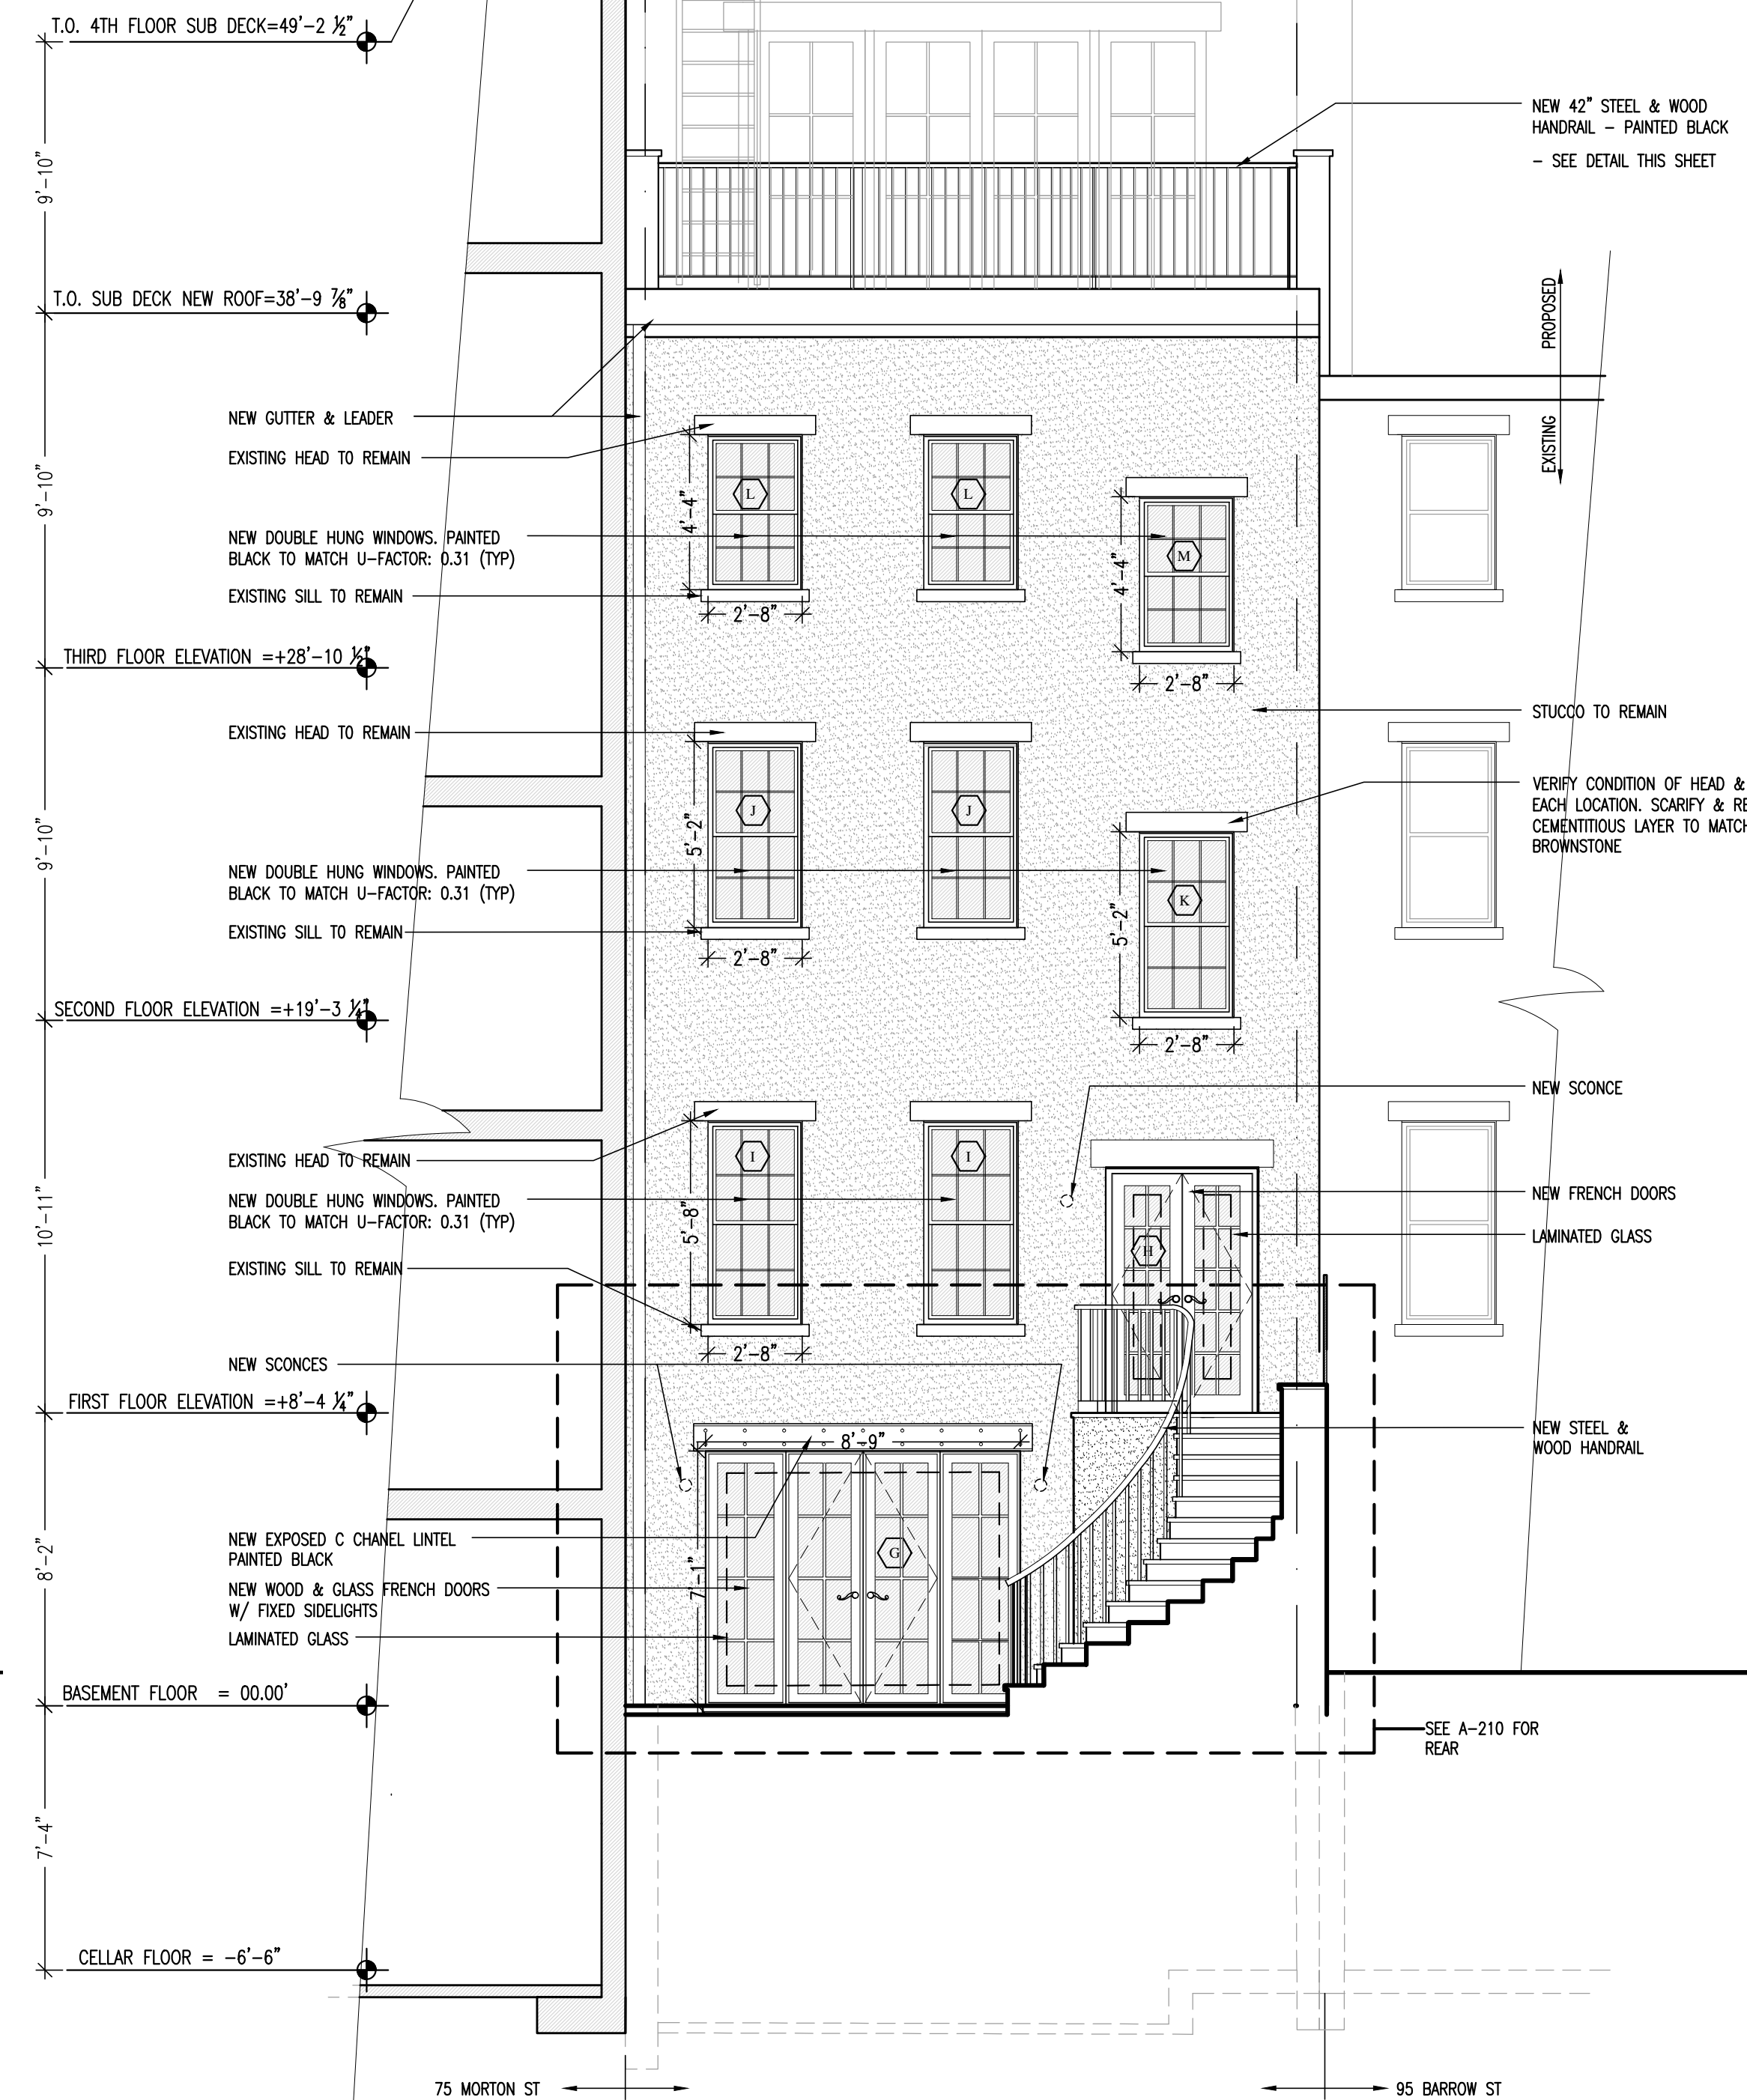


4 PROPOSED REAR ELEVATION
SCALE: 1/4" = 1'-0"

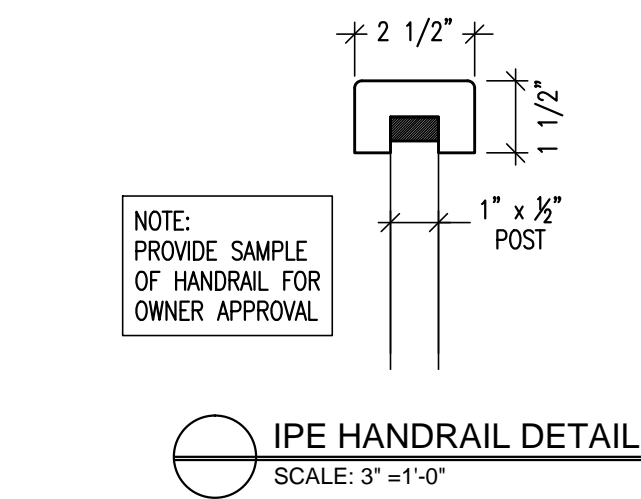


IPE HANDRAIL DETAIL
SCALE: 3" = 1'-0"

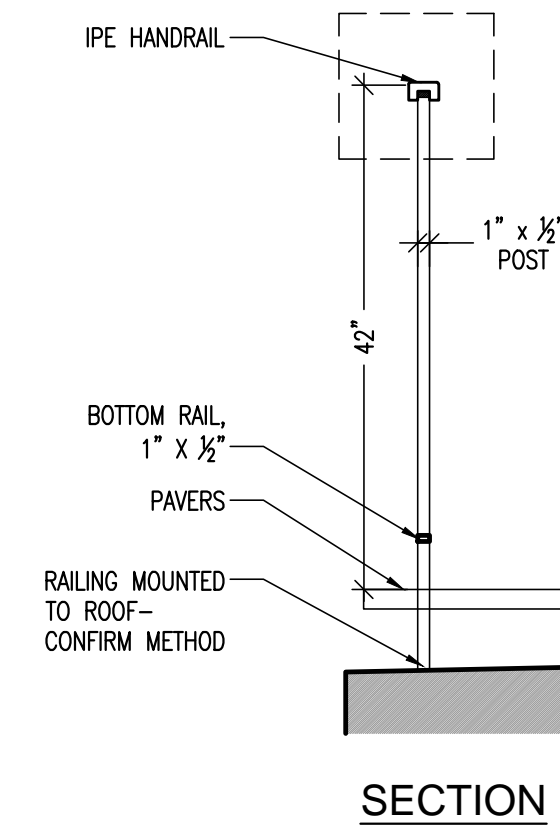

SECTION

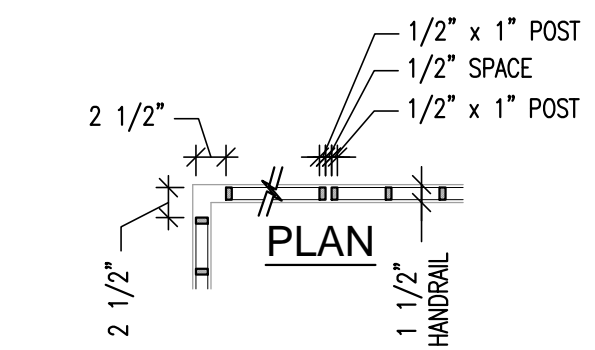

PLAN

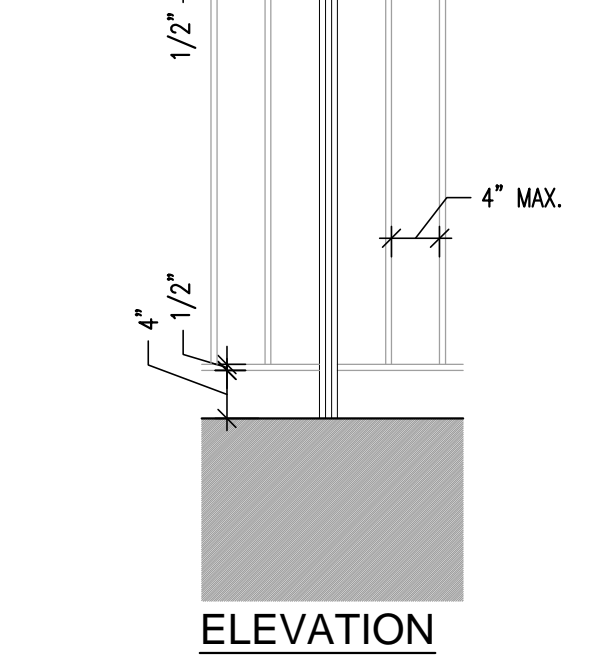

ELEVATION

WOOD & METAL RAILING DETAIL
SCALE: 3/4" = 1'-0"


21 MARCH 2017
TO LPC
15 MARCH 2017
TO LPC
28 FEB 2017
TO LPC

97 Barrow Street

97 BARROW ST
NEW YORK, NY

LPC-005

EXISTING & PROPOSED
REAR ELEVATION

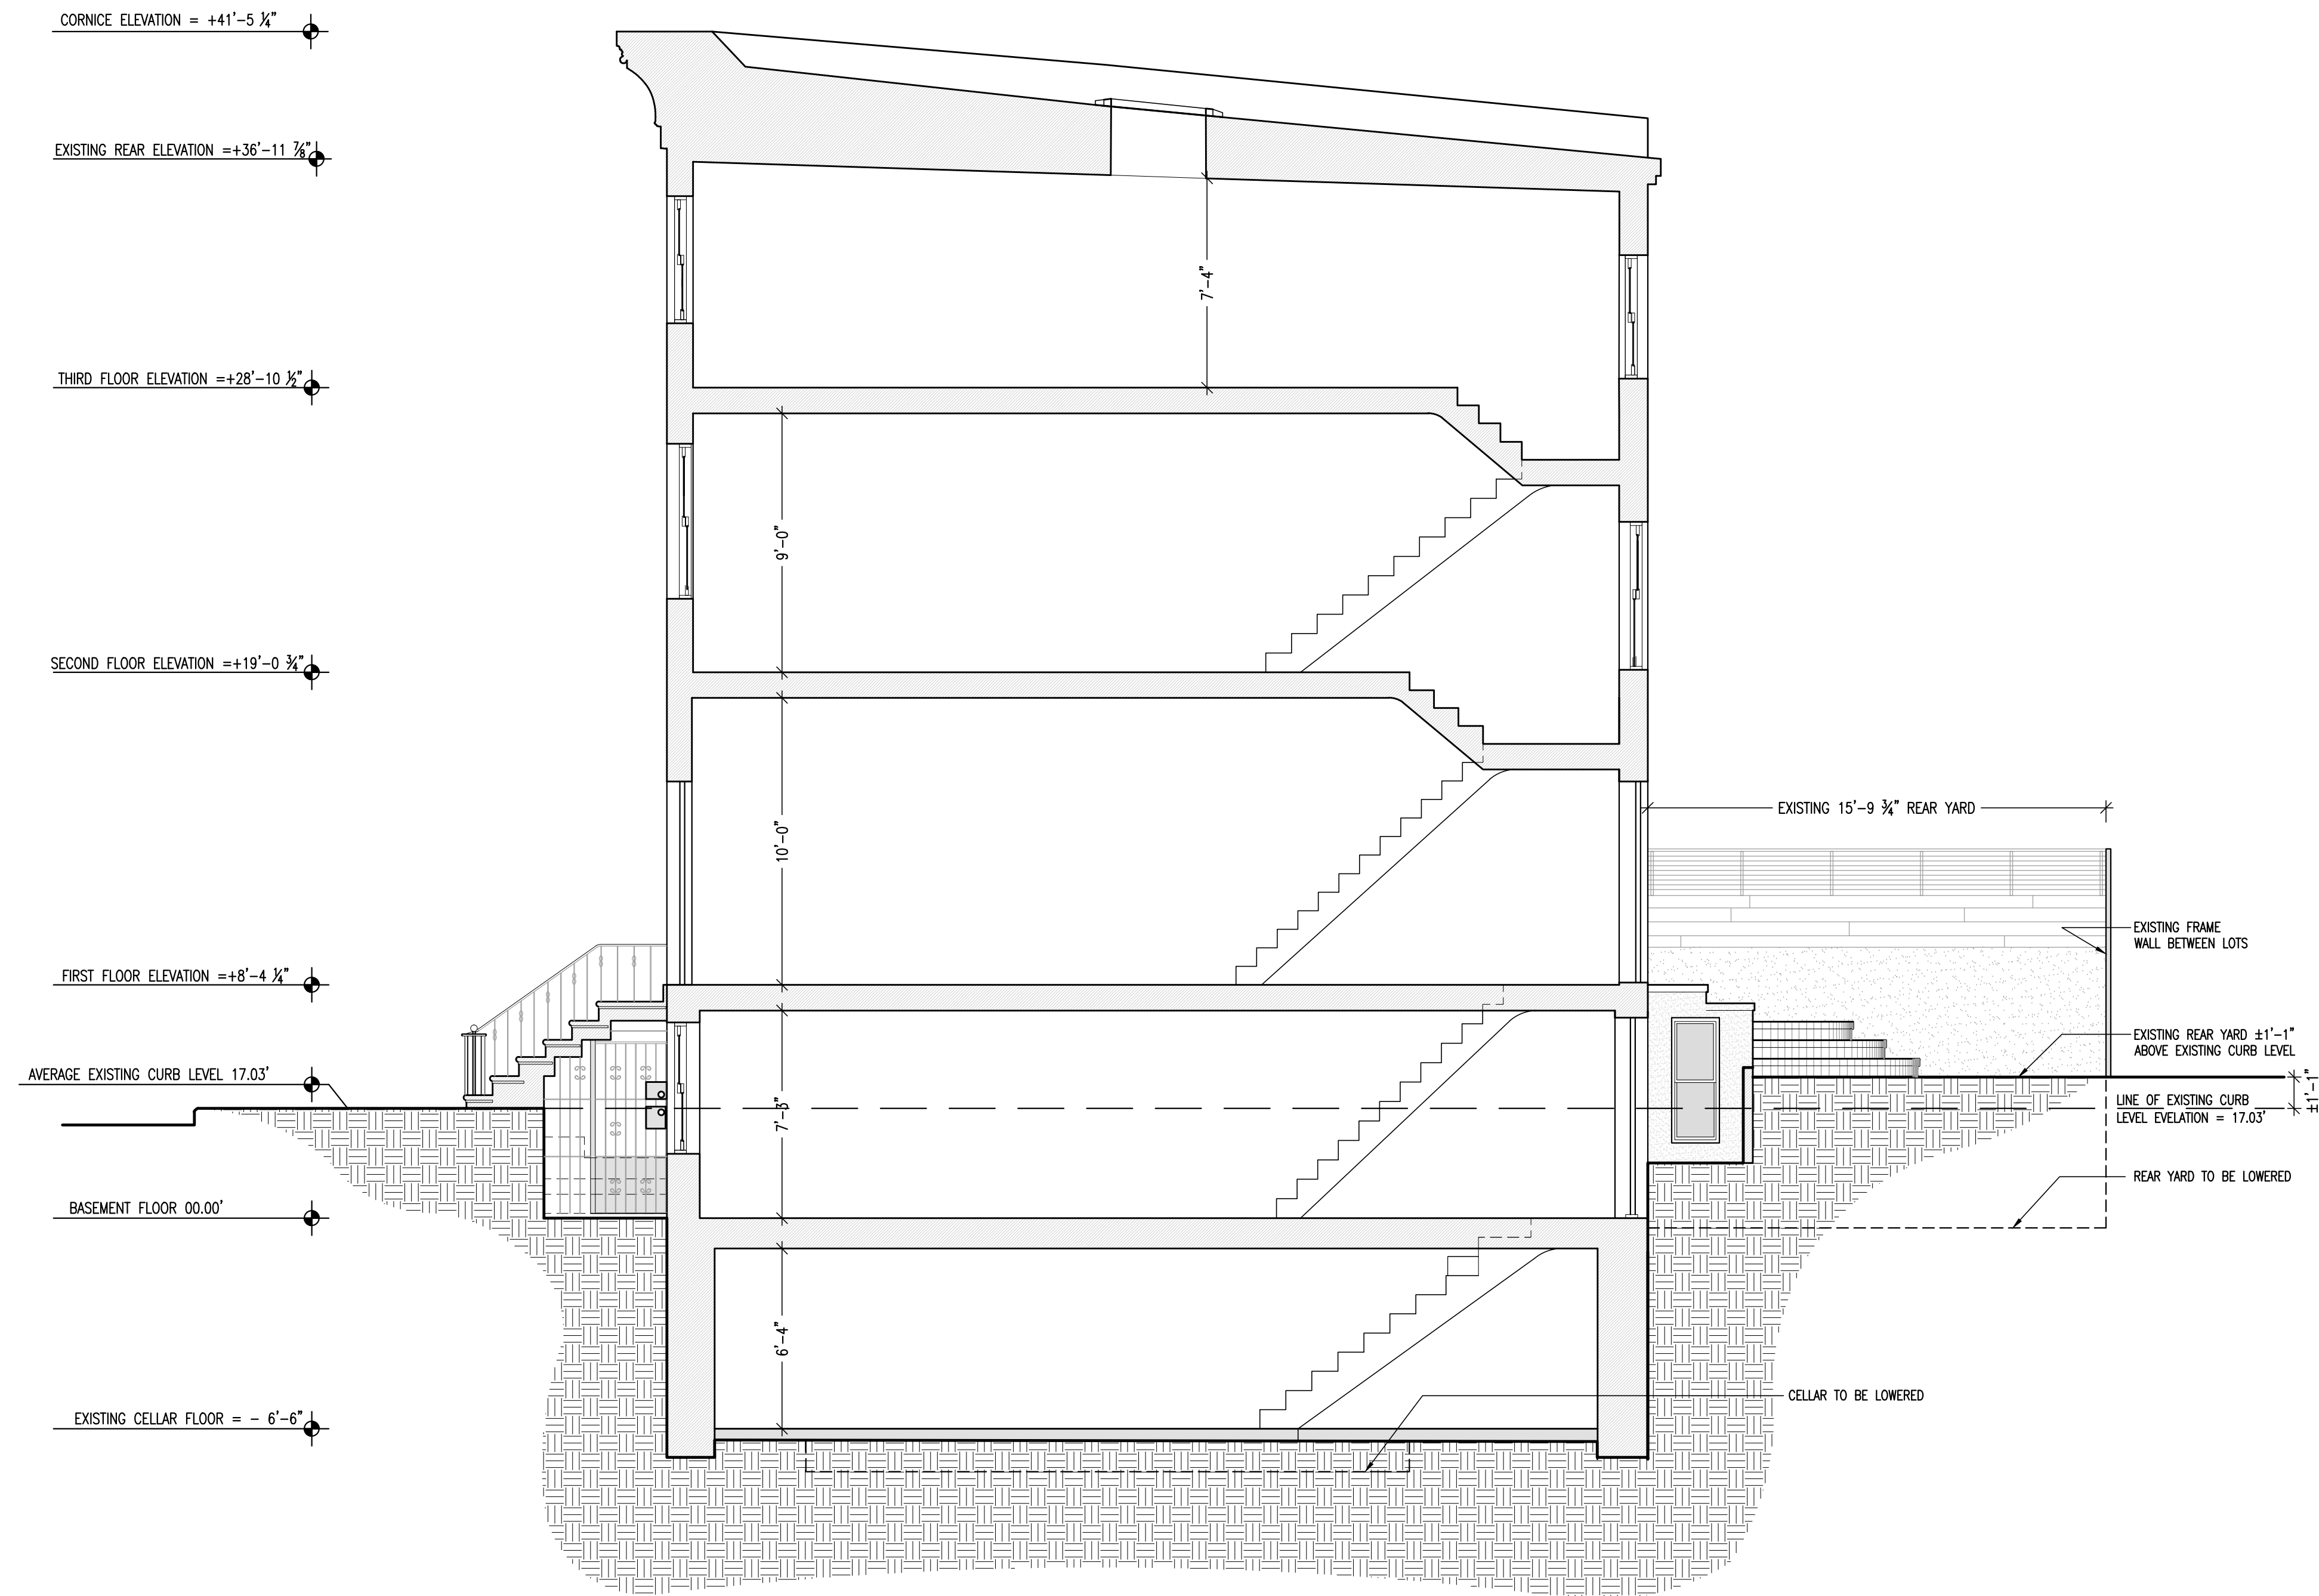

EXISTING SECTION
SCALE: 1/4" = 1'-0"

21 MARCH 2017
TO LPC
15 MARCH 2017
TO LPC
28 FEB 2017
TO LPC

97 Barrow Street



97 BARROW ST
NEW YORK, NY

A-300.00

EXISTING SECTION



21 MARCH 2017
TO LPC
15 MARCH 2017
TO LPC
28 FEB 2017
TO LPC

  


97 Barrow Street

97 BARROW ST
NEW YORK, NY


A-301.00

PROPOSED SECTION

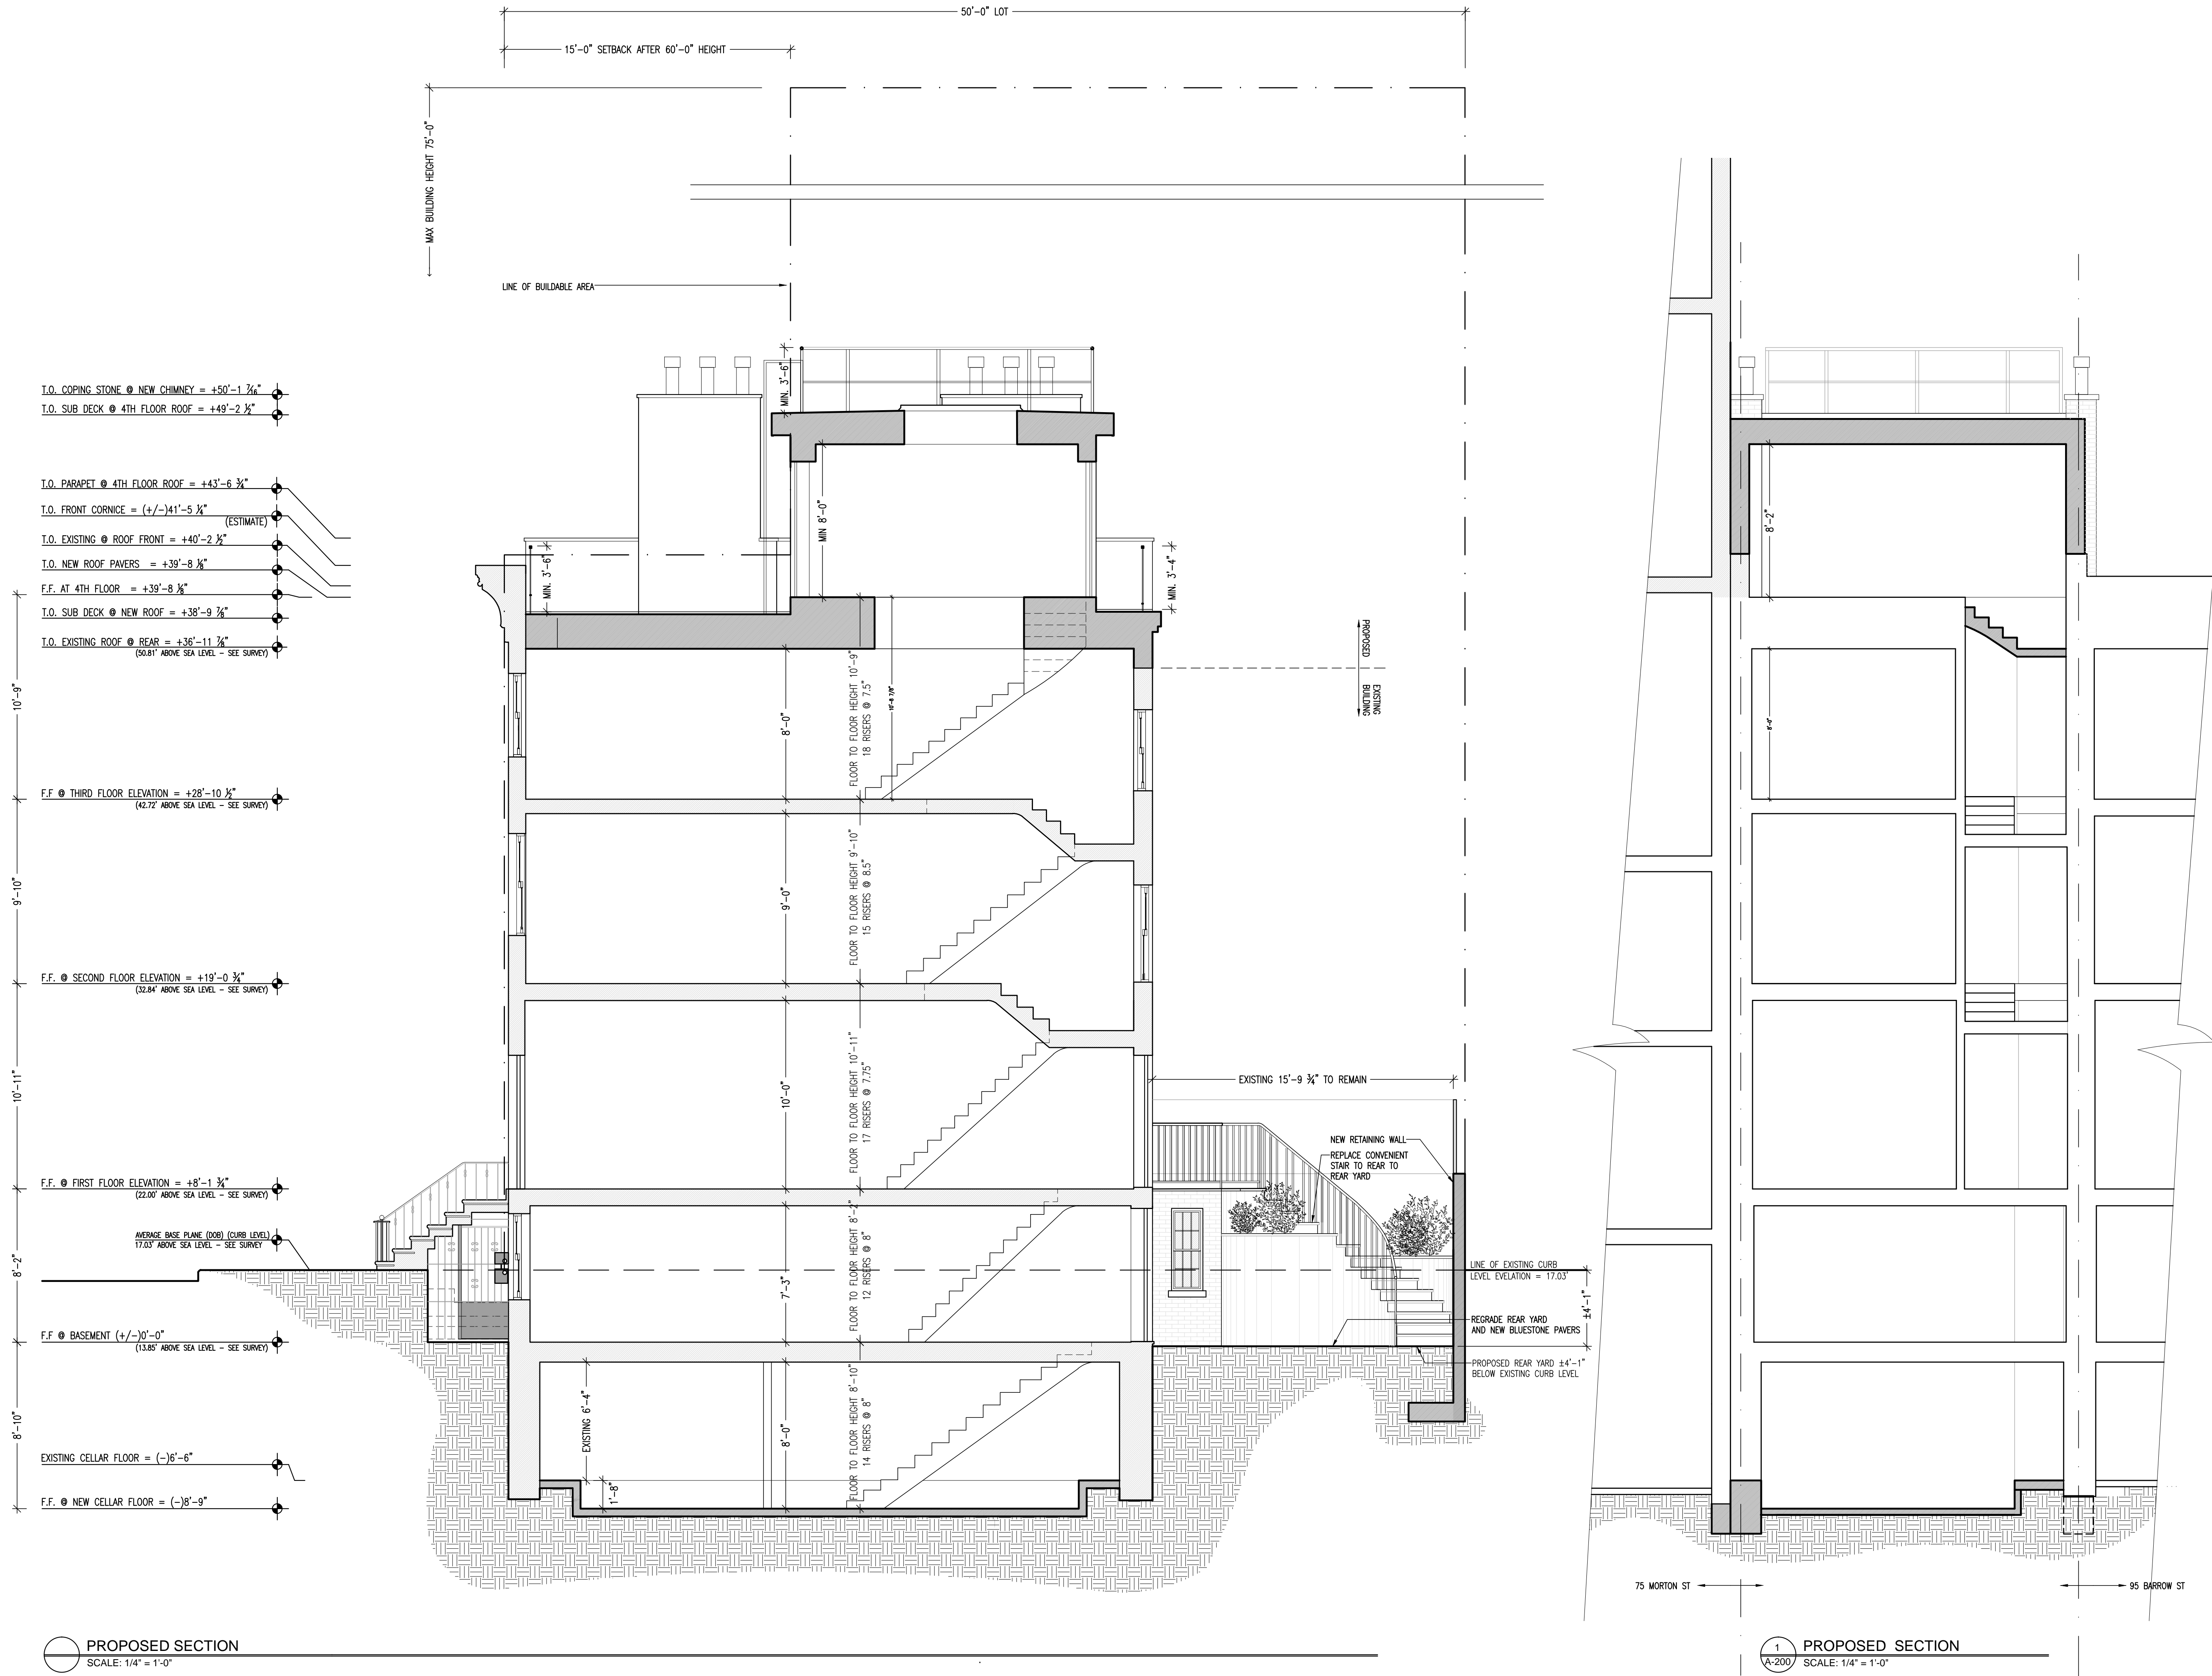


PROPOSED SECTION
SCALE: 1/4" = 1'-0"

1
A-200
PROPOSED SECTION
SCALE: 1/4" = 1'-0"

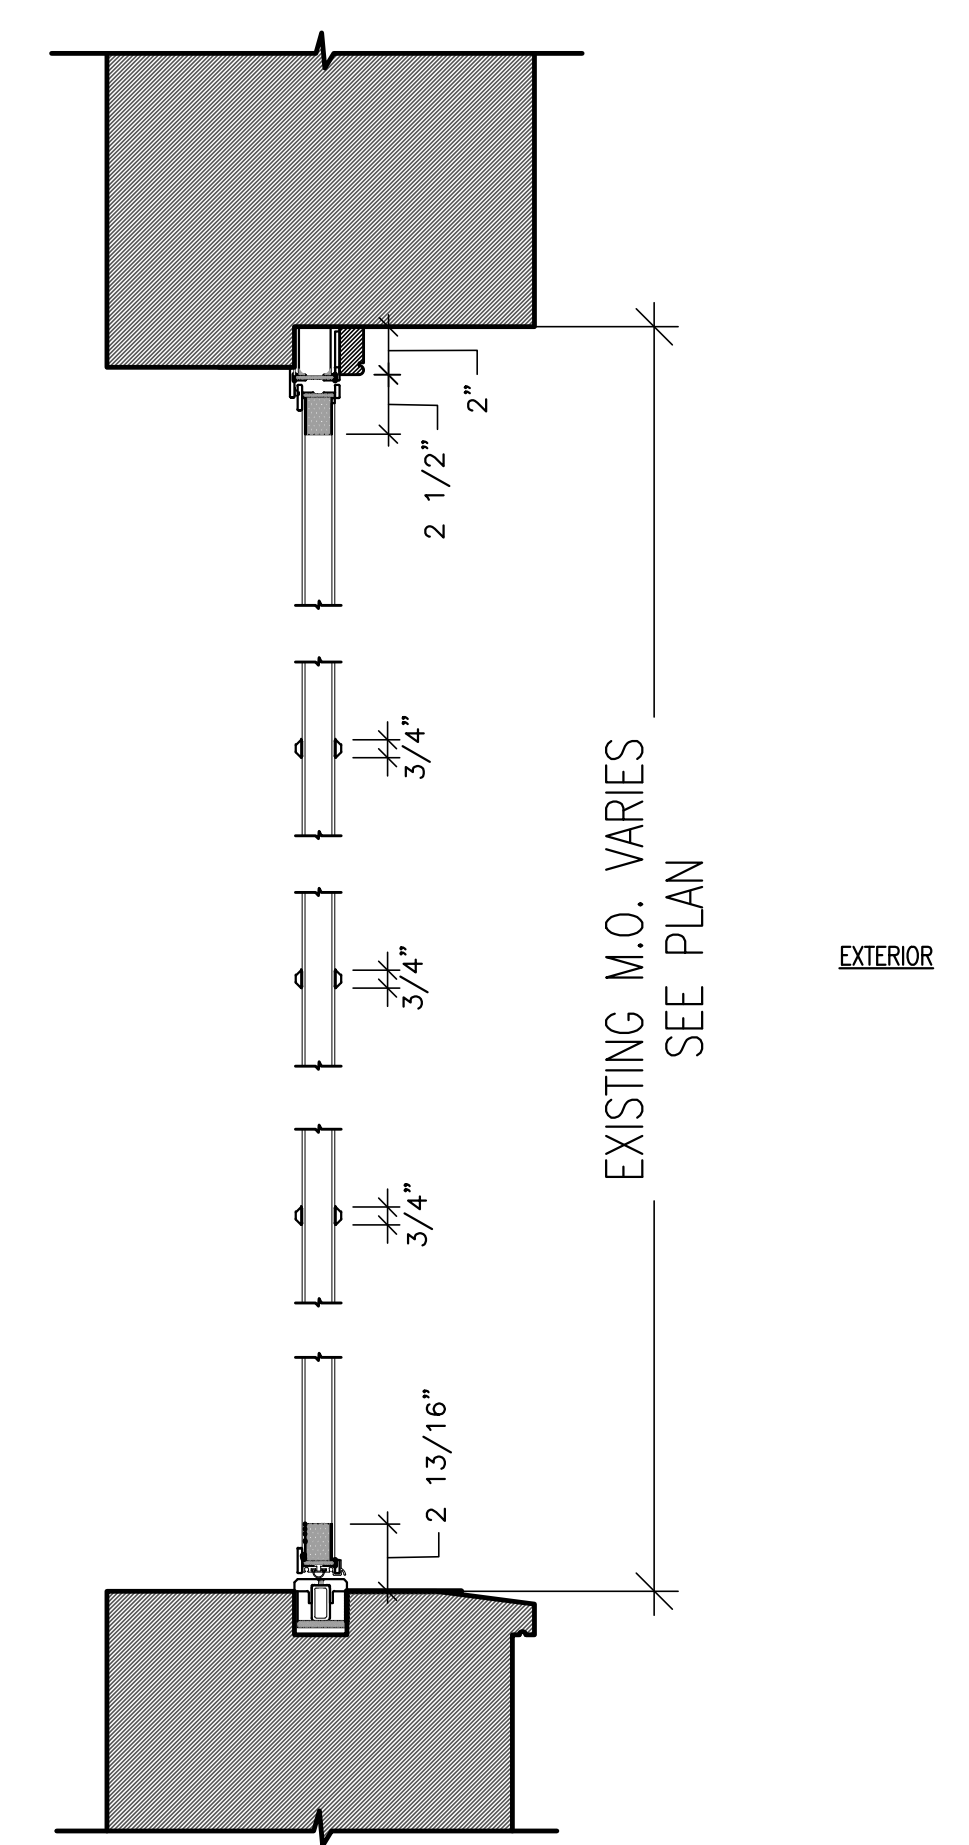


SECTION

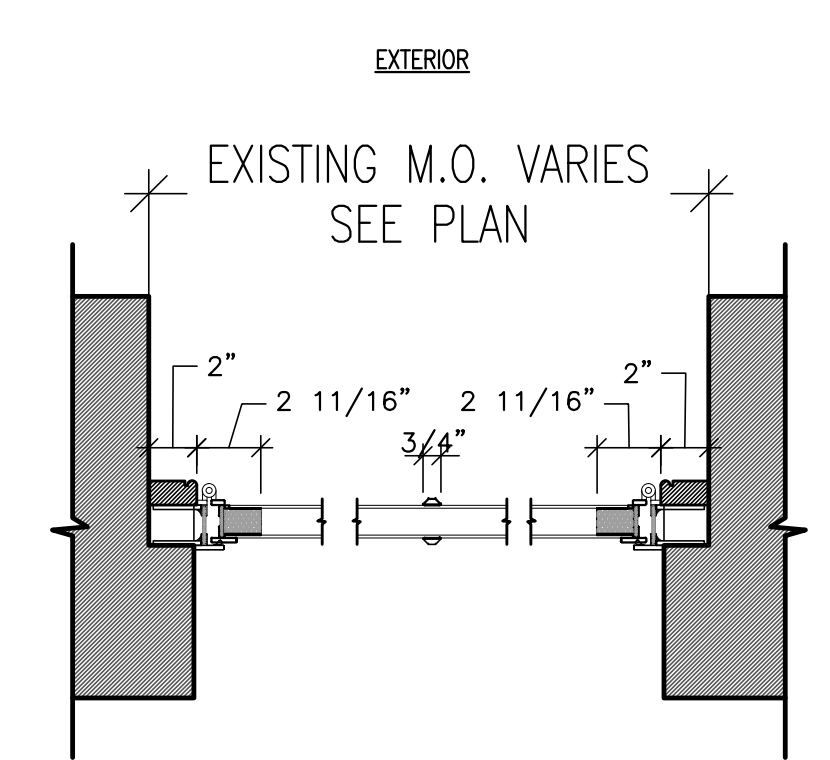


PLAN

2 STEEL & GLASS DOOR DETAIL
SCALE: 1-1/2" = 1'-0"

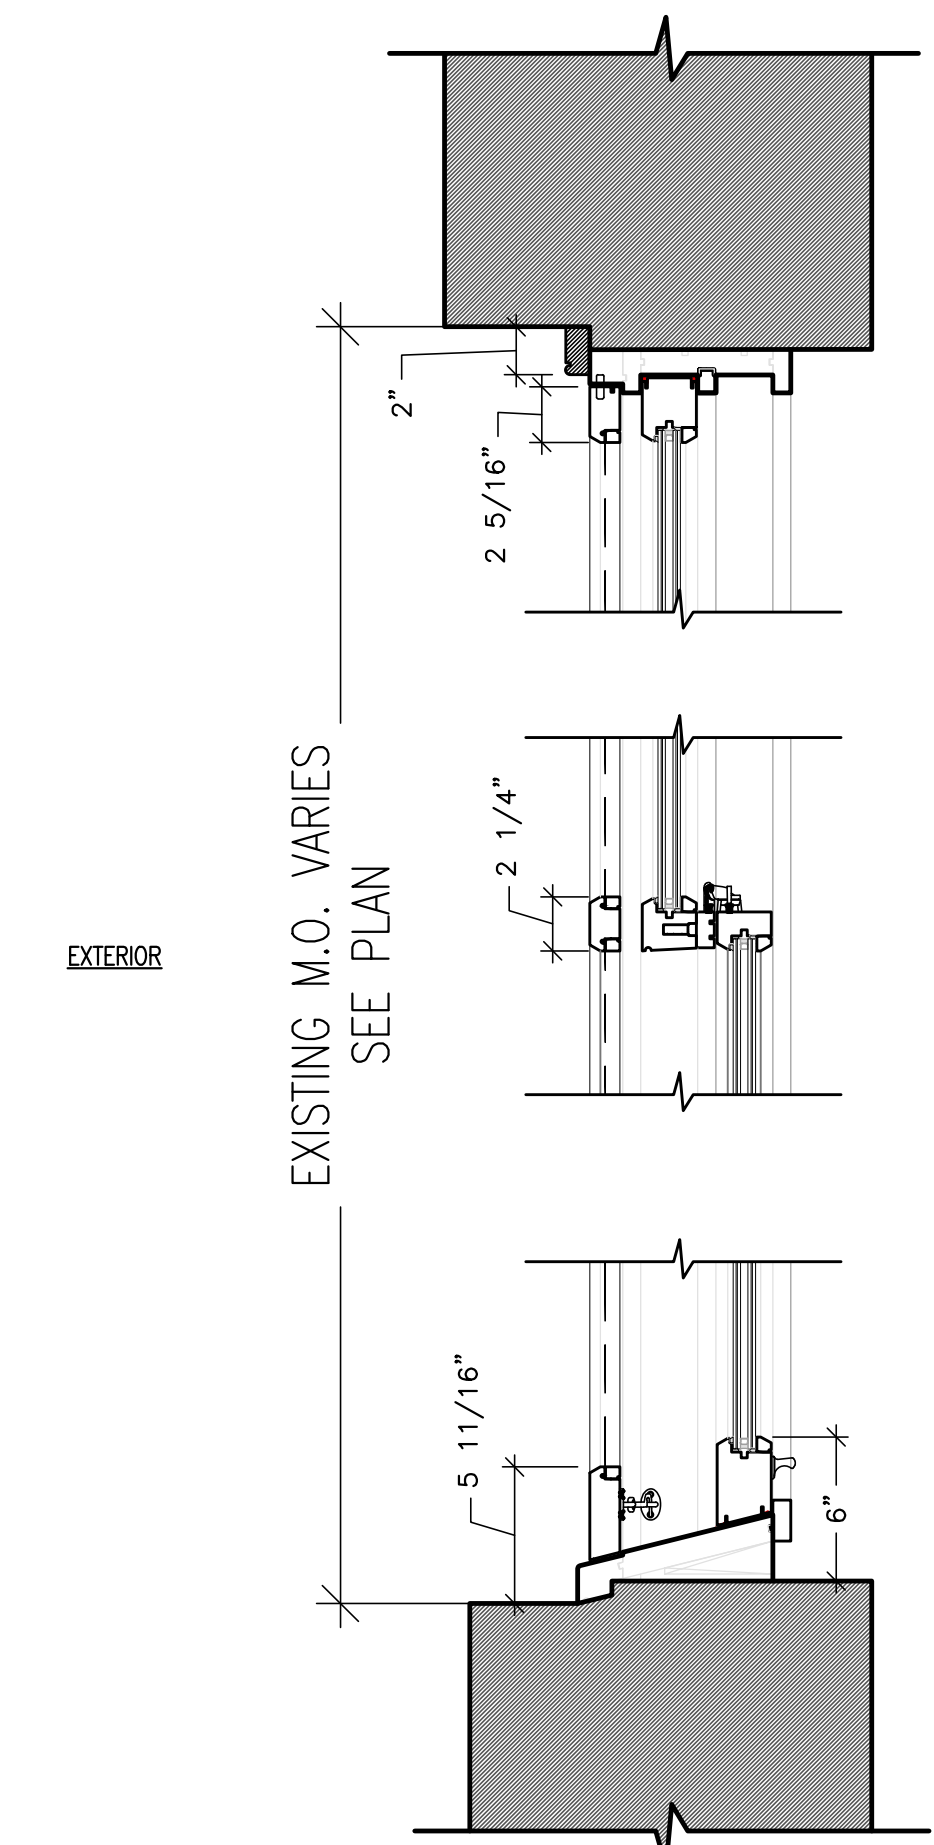

SECTION

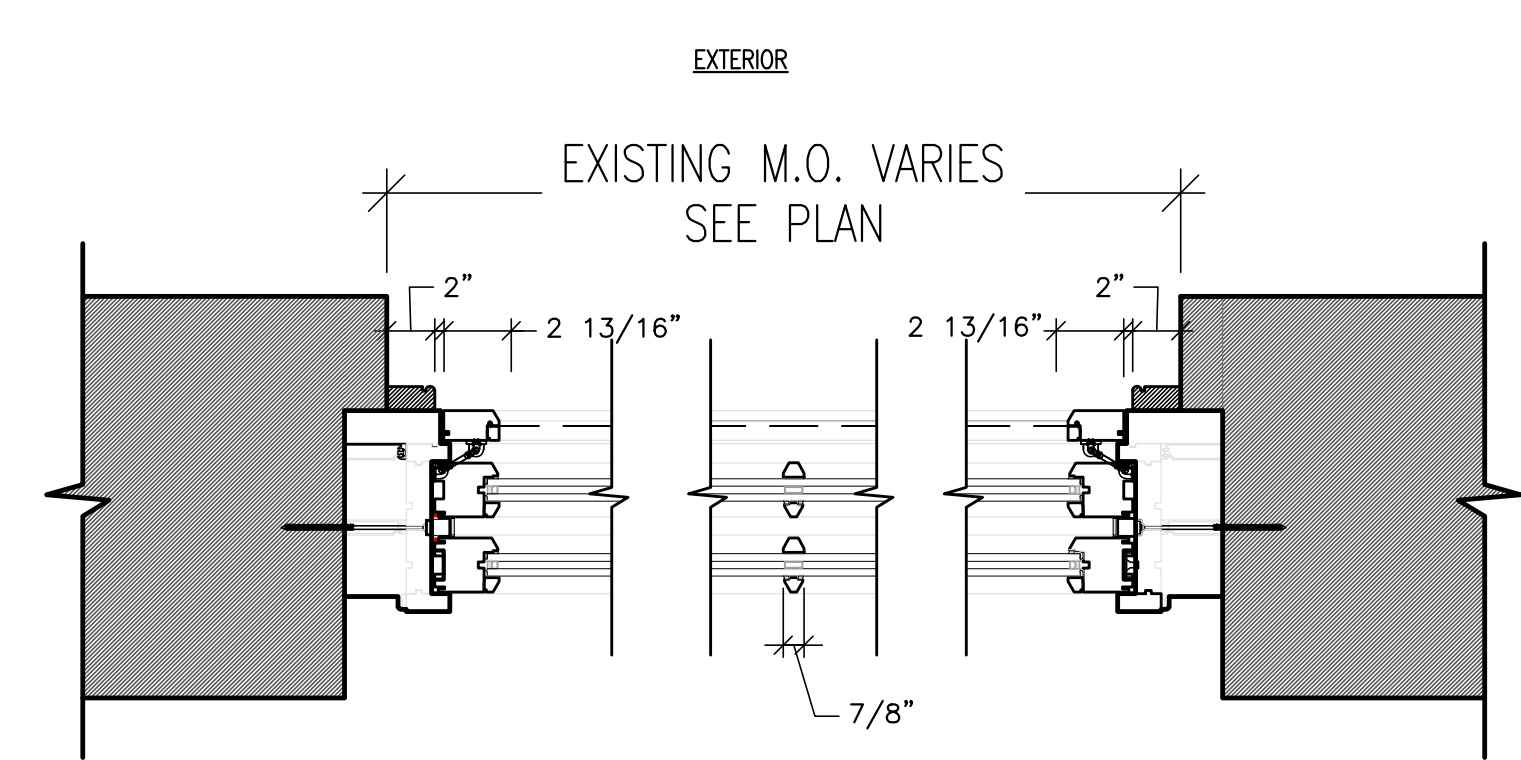

PLAN

2 REILEY DOUBLE HUNG WINDOW DETAILS
SCALE: 1-1/2" = 1'-0"

21 MARCH 2017
TO LPC
15 MARCH 2017
TO LPC
28 FEB 2017
TO LPC

97 Barrow Street

97 BARROW ST
NEW YORK, NY


LPC-500

DETAILS



BAXT | INGUI
Architects PC

20 Vesey Street Suite 900
New York, New York 10007
T. 212.233.6740 F. 212.962.5126
© 2011

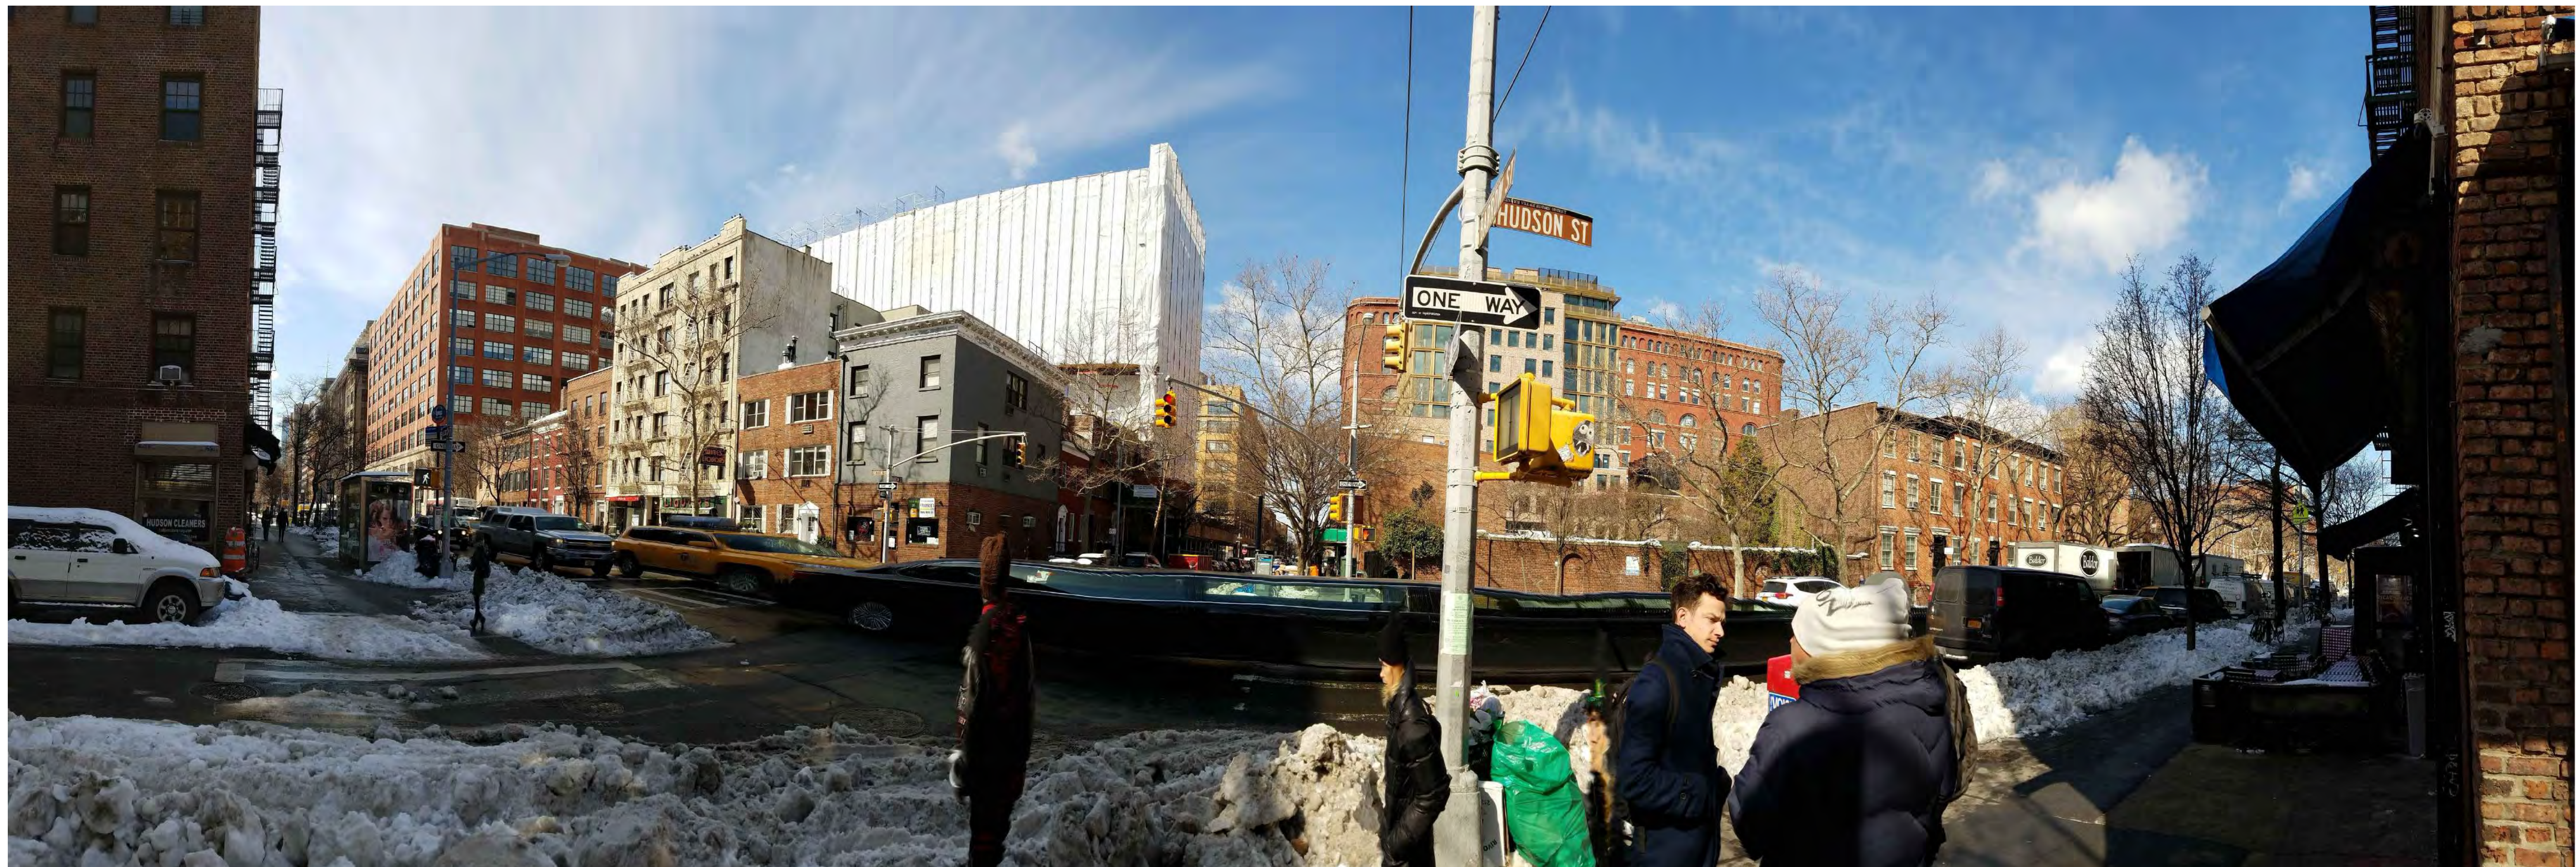


21 MARCH 2017
TO LPC
15 MARCH 2017
TO LPC
28 FEB 2017
TO LPC

97 Barrow Street

97 BARROW ST
NEW YORK, NY

LPC-006


ROOF ADDITION

 

BAXT | INGUI
Architects PC

20 Vesey Street Suite 900
New York, New York 10007
T. 212.233.6740 F. 212.962.5126
© 2011

21 MARCH 2017
TO LPC
15 MARCH 2017
TO LPC
28 FEB 2017
TO LPC

 


97 Barrow Street

97 BARROW ST
NEW YORK, NY

LPC-007
ROOF ADDITION -
LINE OF SIGHT



1 SIGHT LINE KEY PLAN
SCALE: NOT TO SCALE

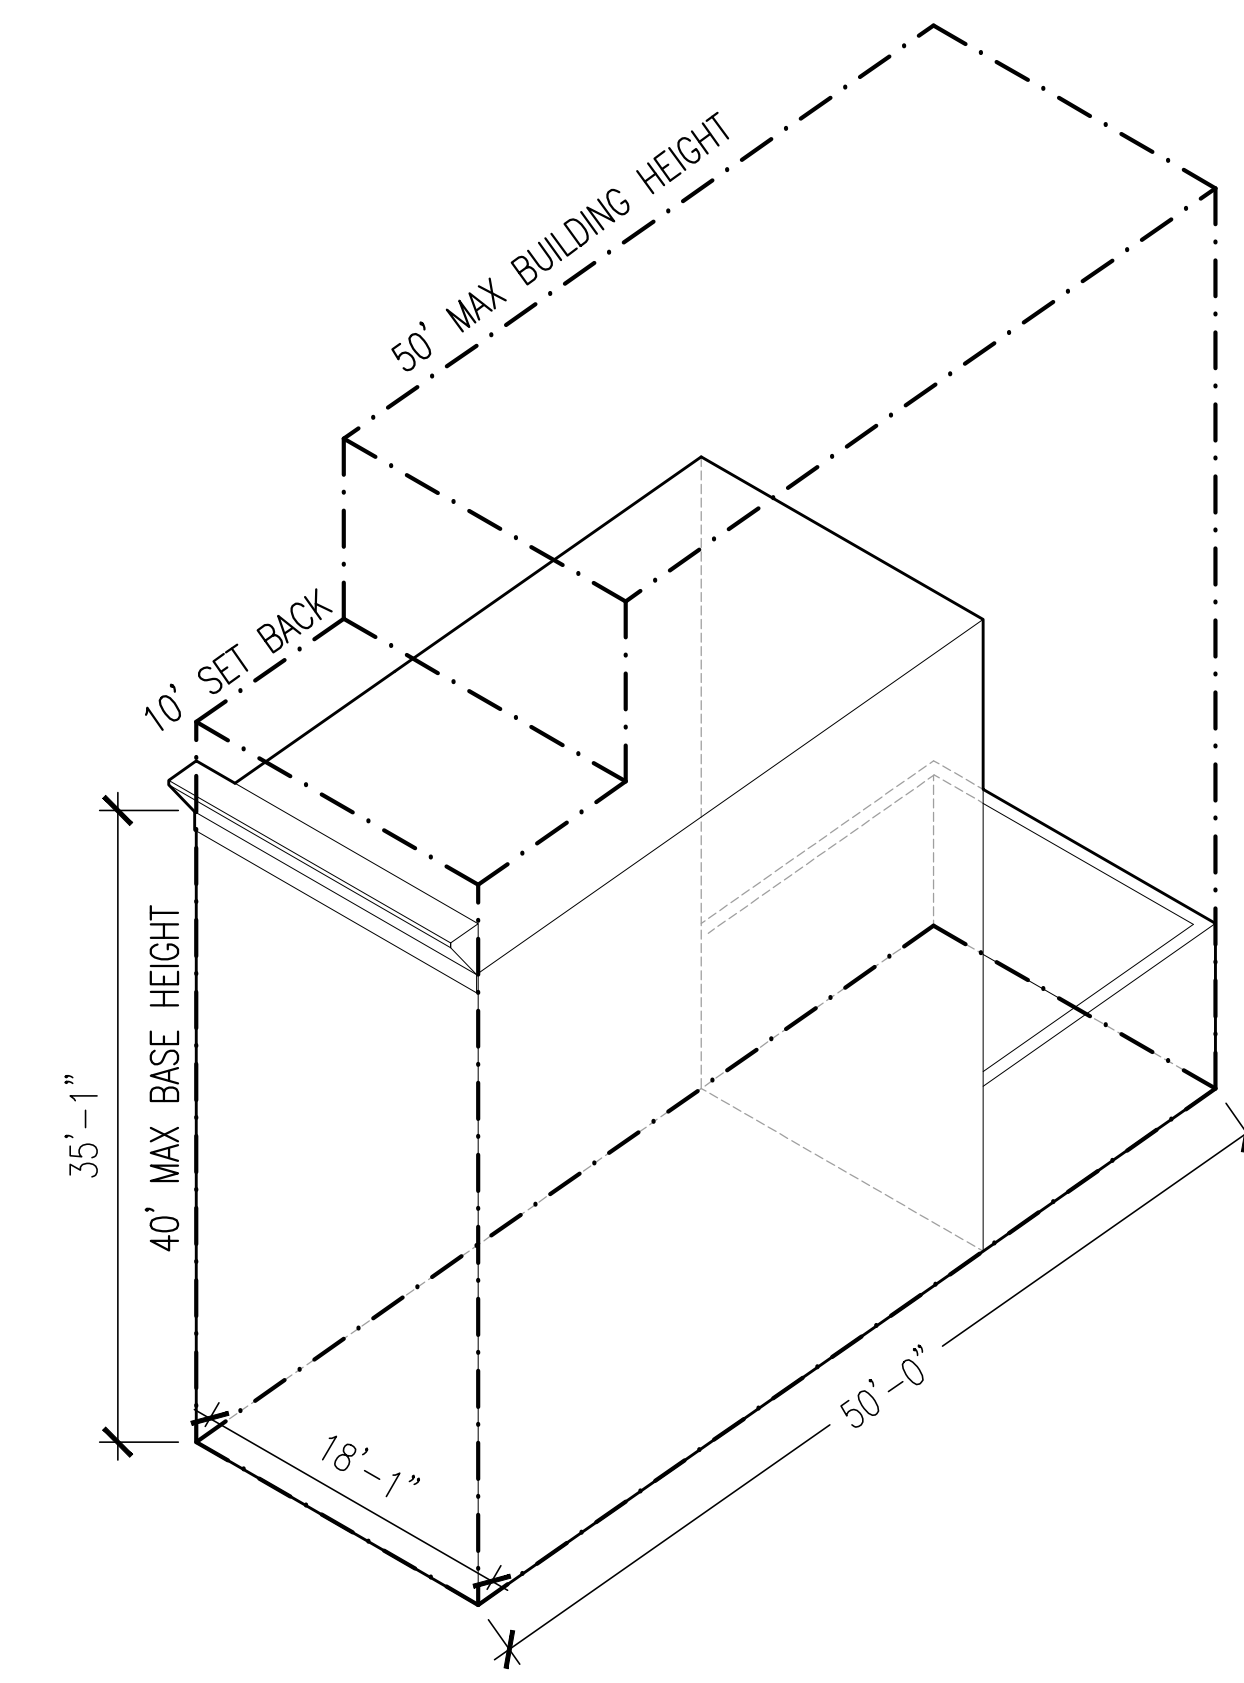


2 AXONOMETRIC DIAGRAM
SCALE: NOT TO SCALE



3 FRONT FACADE
SCALE: NOT TO SCALE



4 REAR FACADE
SCALE: NOT TO SCALE

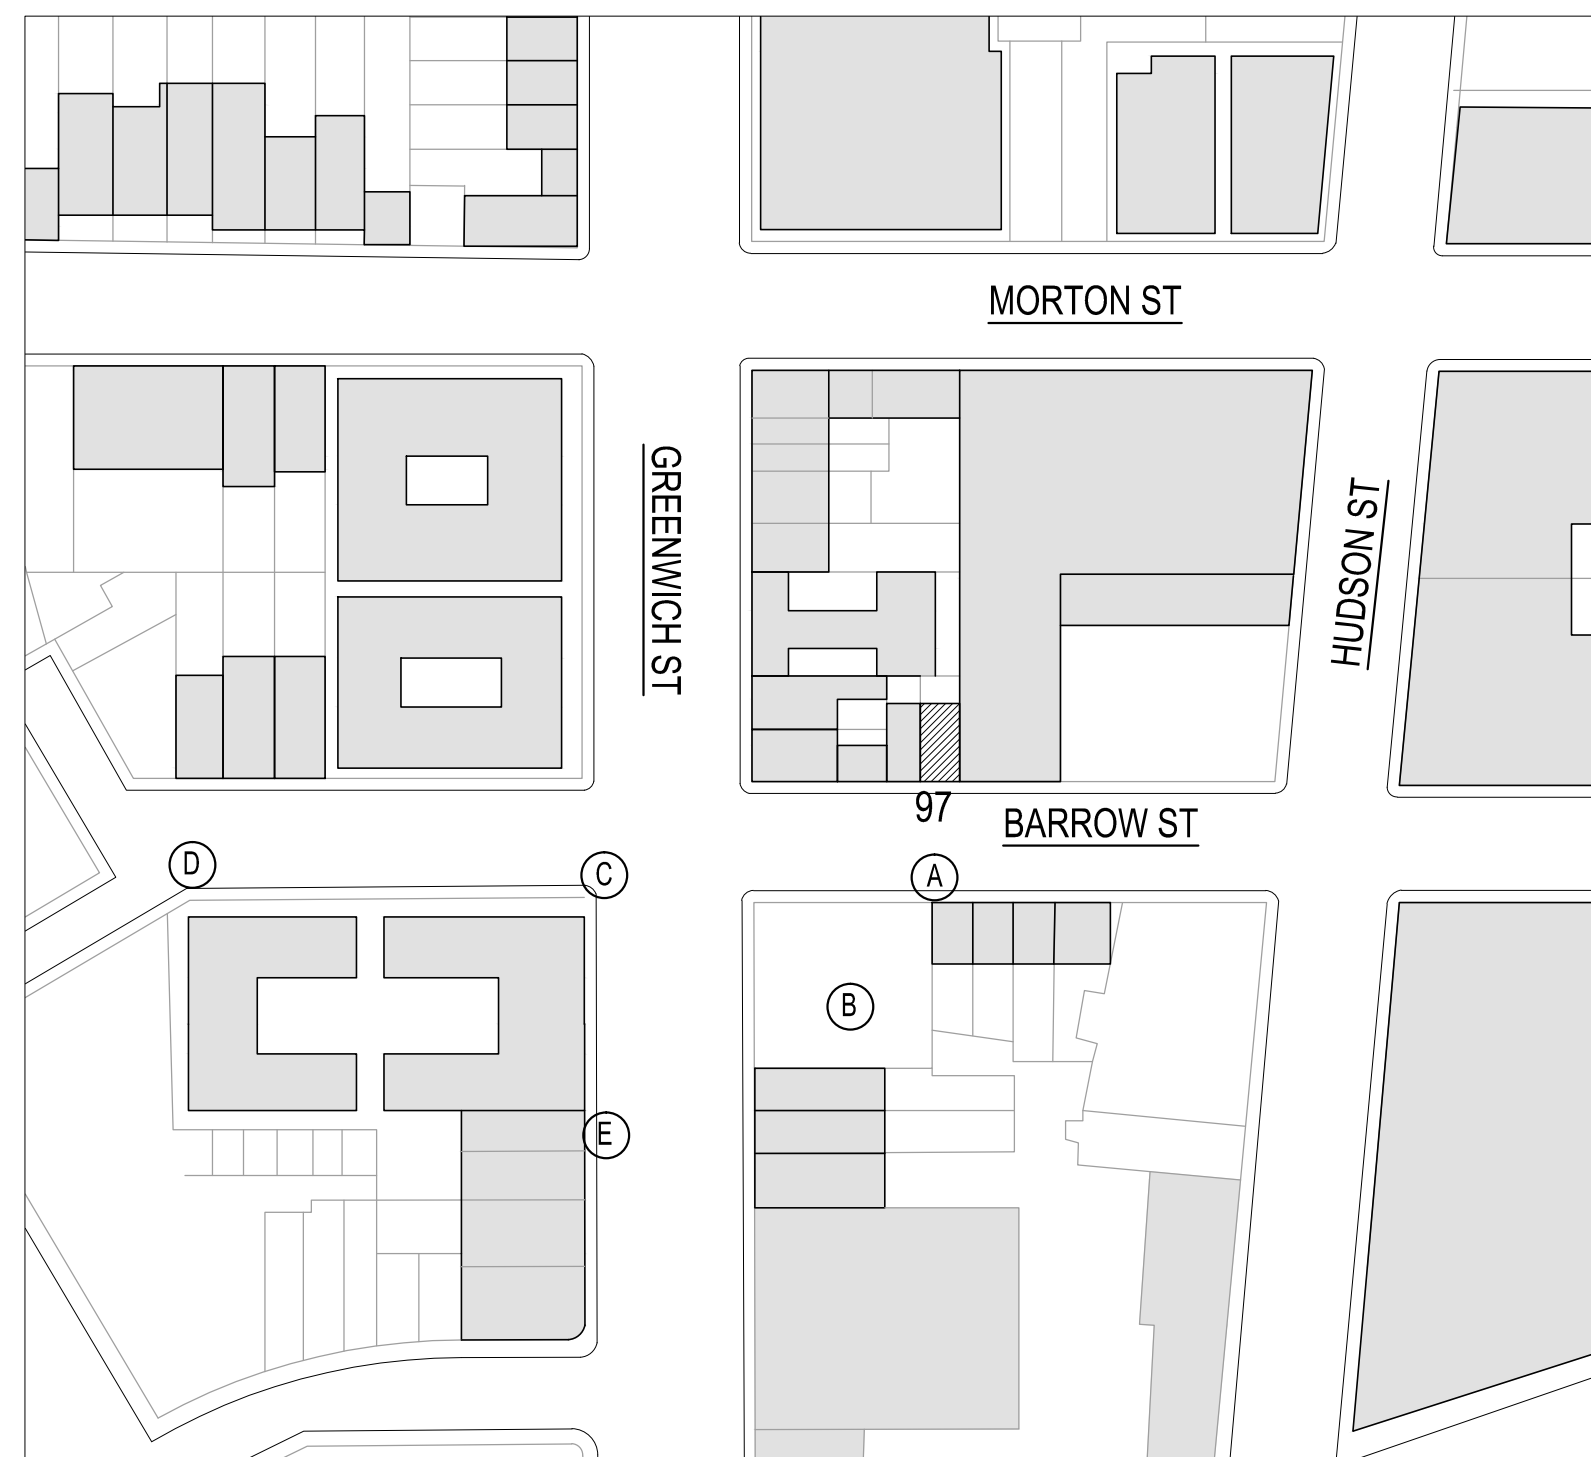


1 SIGHT LINE KEY PLAN
SCALE: NOT TO SCALE

- 93 BARROW EXISTING CHIMNEY
- 95 BARROW EXTENDED CHIMNEY
- 97 BARROW EXTENDED CHIMNEY





A SIGHT LINE LOCATION A
SCALE: NOT TO SCALE

 

BAXTINGUI
Architects PC

20 Vesey Street Suite 900
New York, New York 10007
T. 212.233.6740 F. 212.962.5126
© 2011


- 21 MARCH 2017
TO LPC
- 15 MARCH 2017
TO LPC
- 28 FEB 2017
TO LPC

  


97 Barrow Street

97 BARROW ST
NEW YORK, NY

LPC-008
LINE OF SIGHT

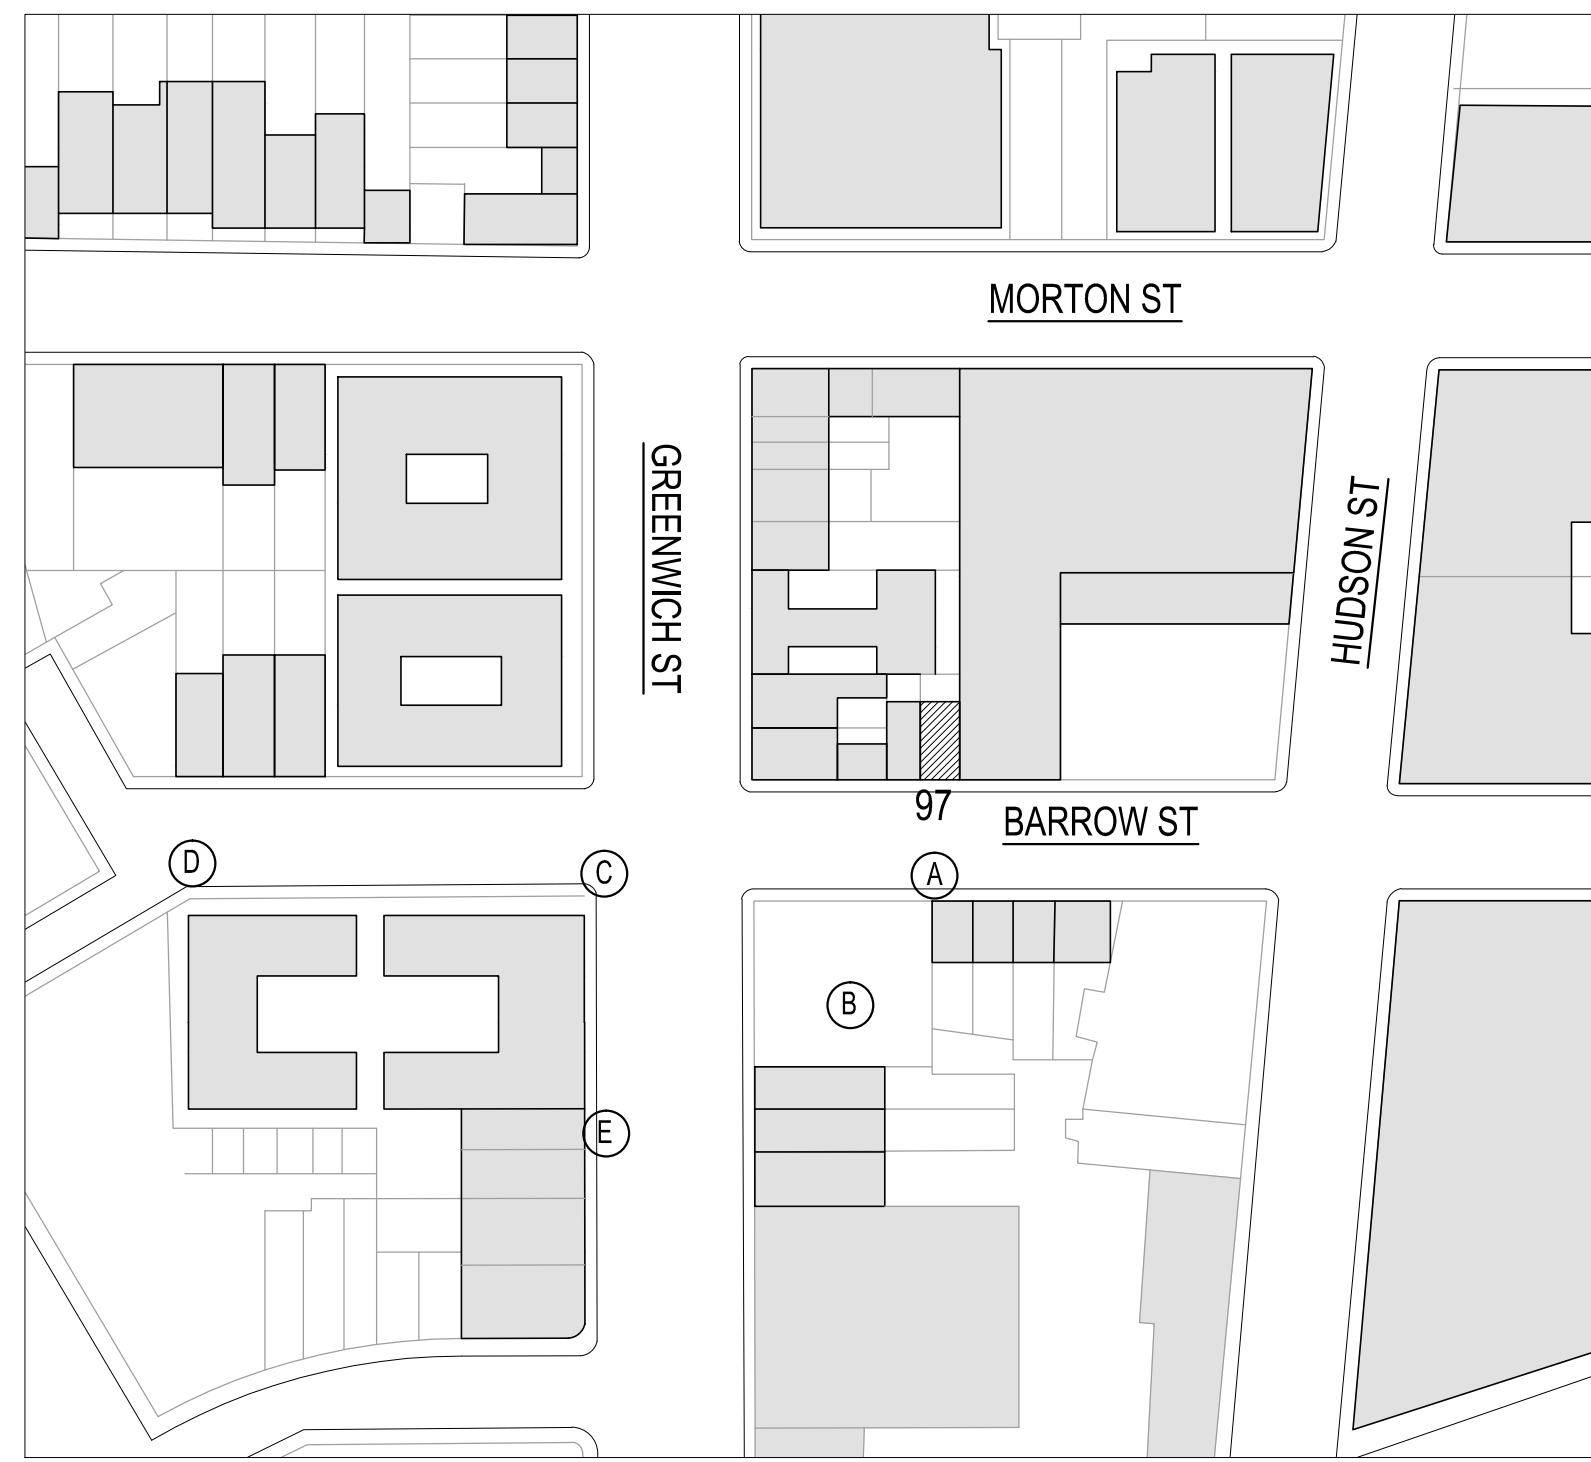

1 SIGHT LINE KEY PLAN
SCALE: NOT TO SCALE

 


BAXTINGUI
Architects PC

20 Vesey Street Suite 900
New York, New York 10007
T. 212.233.6740 F. 212.962.5126
© 2011

- 93 BARROW EXISTING CHIMNEY
- 95 BARROW EXTENDED CHIMNEY
- 97 BARROW EXTENDED CHIMNEY



- 21 MARCH 2017
TO LPC
- 15 MARCH 2017
TO LPC
- 28 FEB 2017
TO LPC

 


97 Barrow Street


97 BARROW ST
NEW YORK, NY

LPC-009
LINE OF SIGHT


B SIGHT LINE LOCATION B
SCALE: NOT TO SCALE

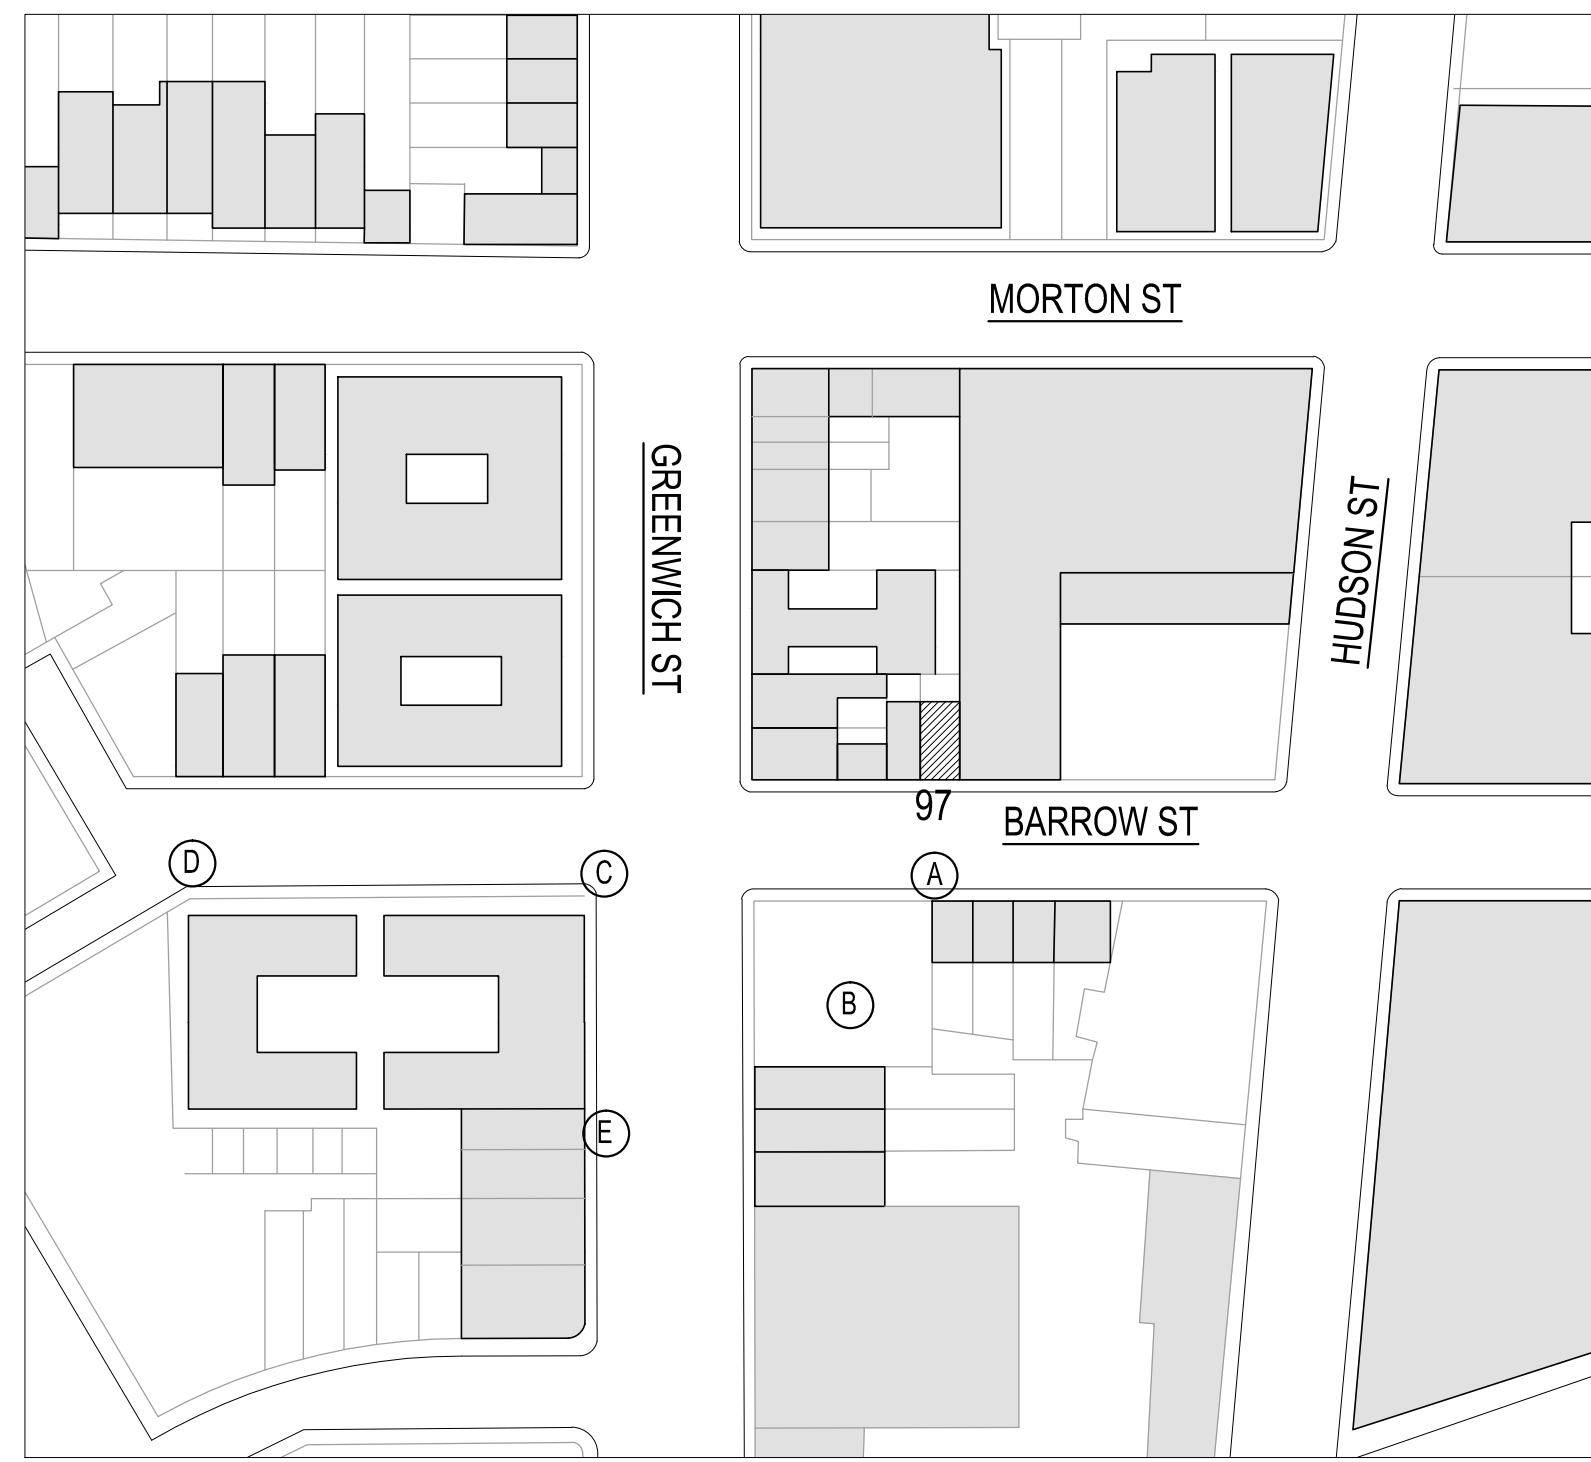

1 SIGHT LINE KEY PLAN
SCALE: NOT TO SCALE

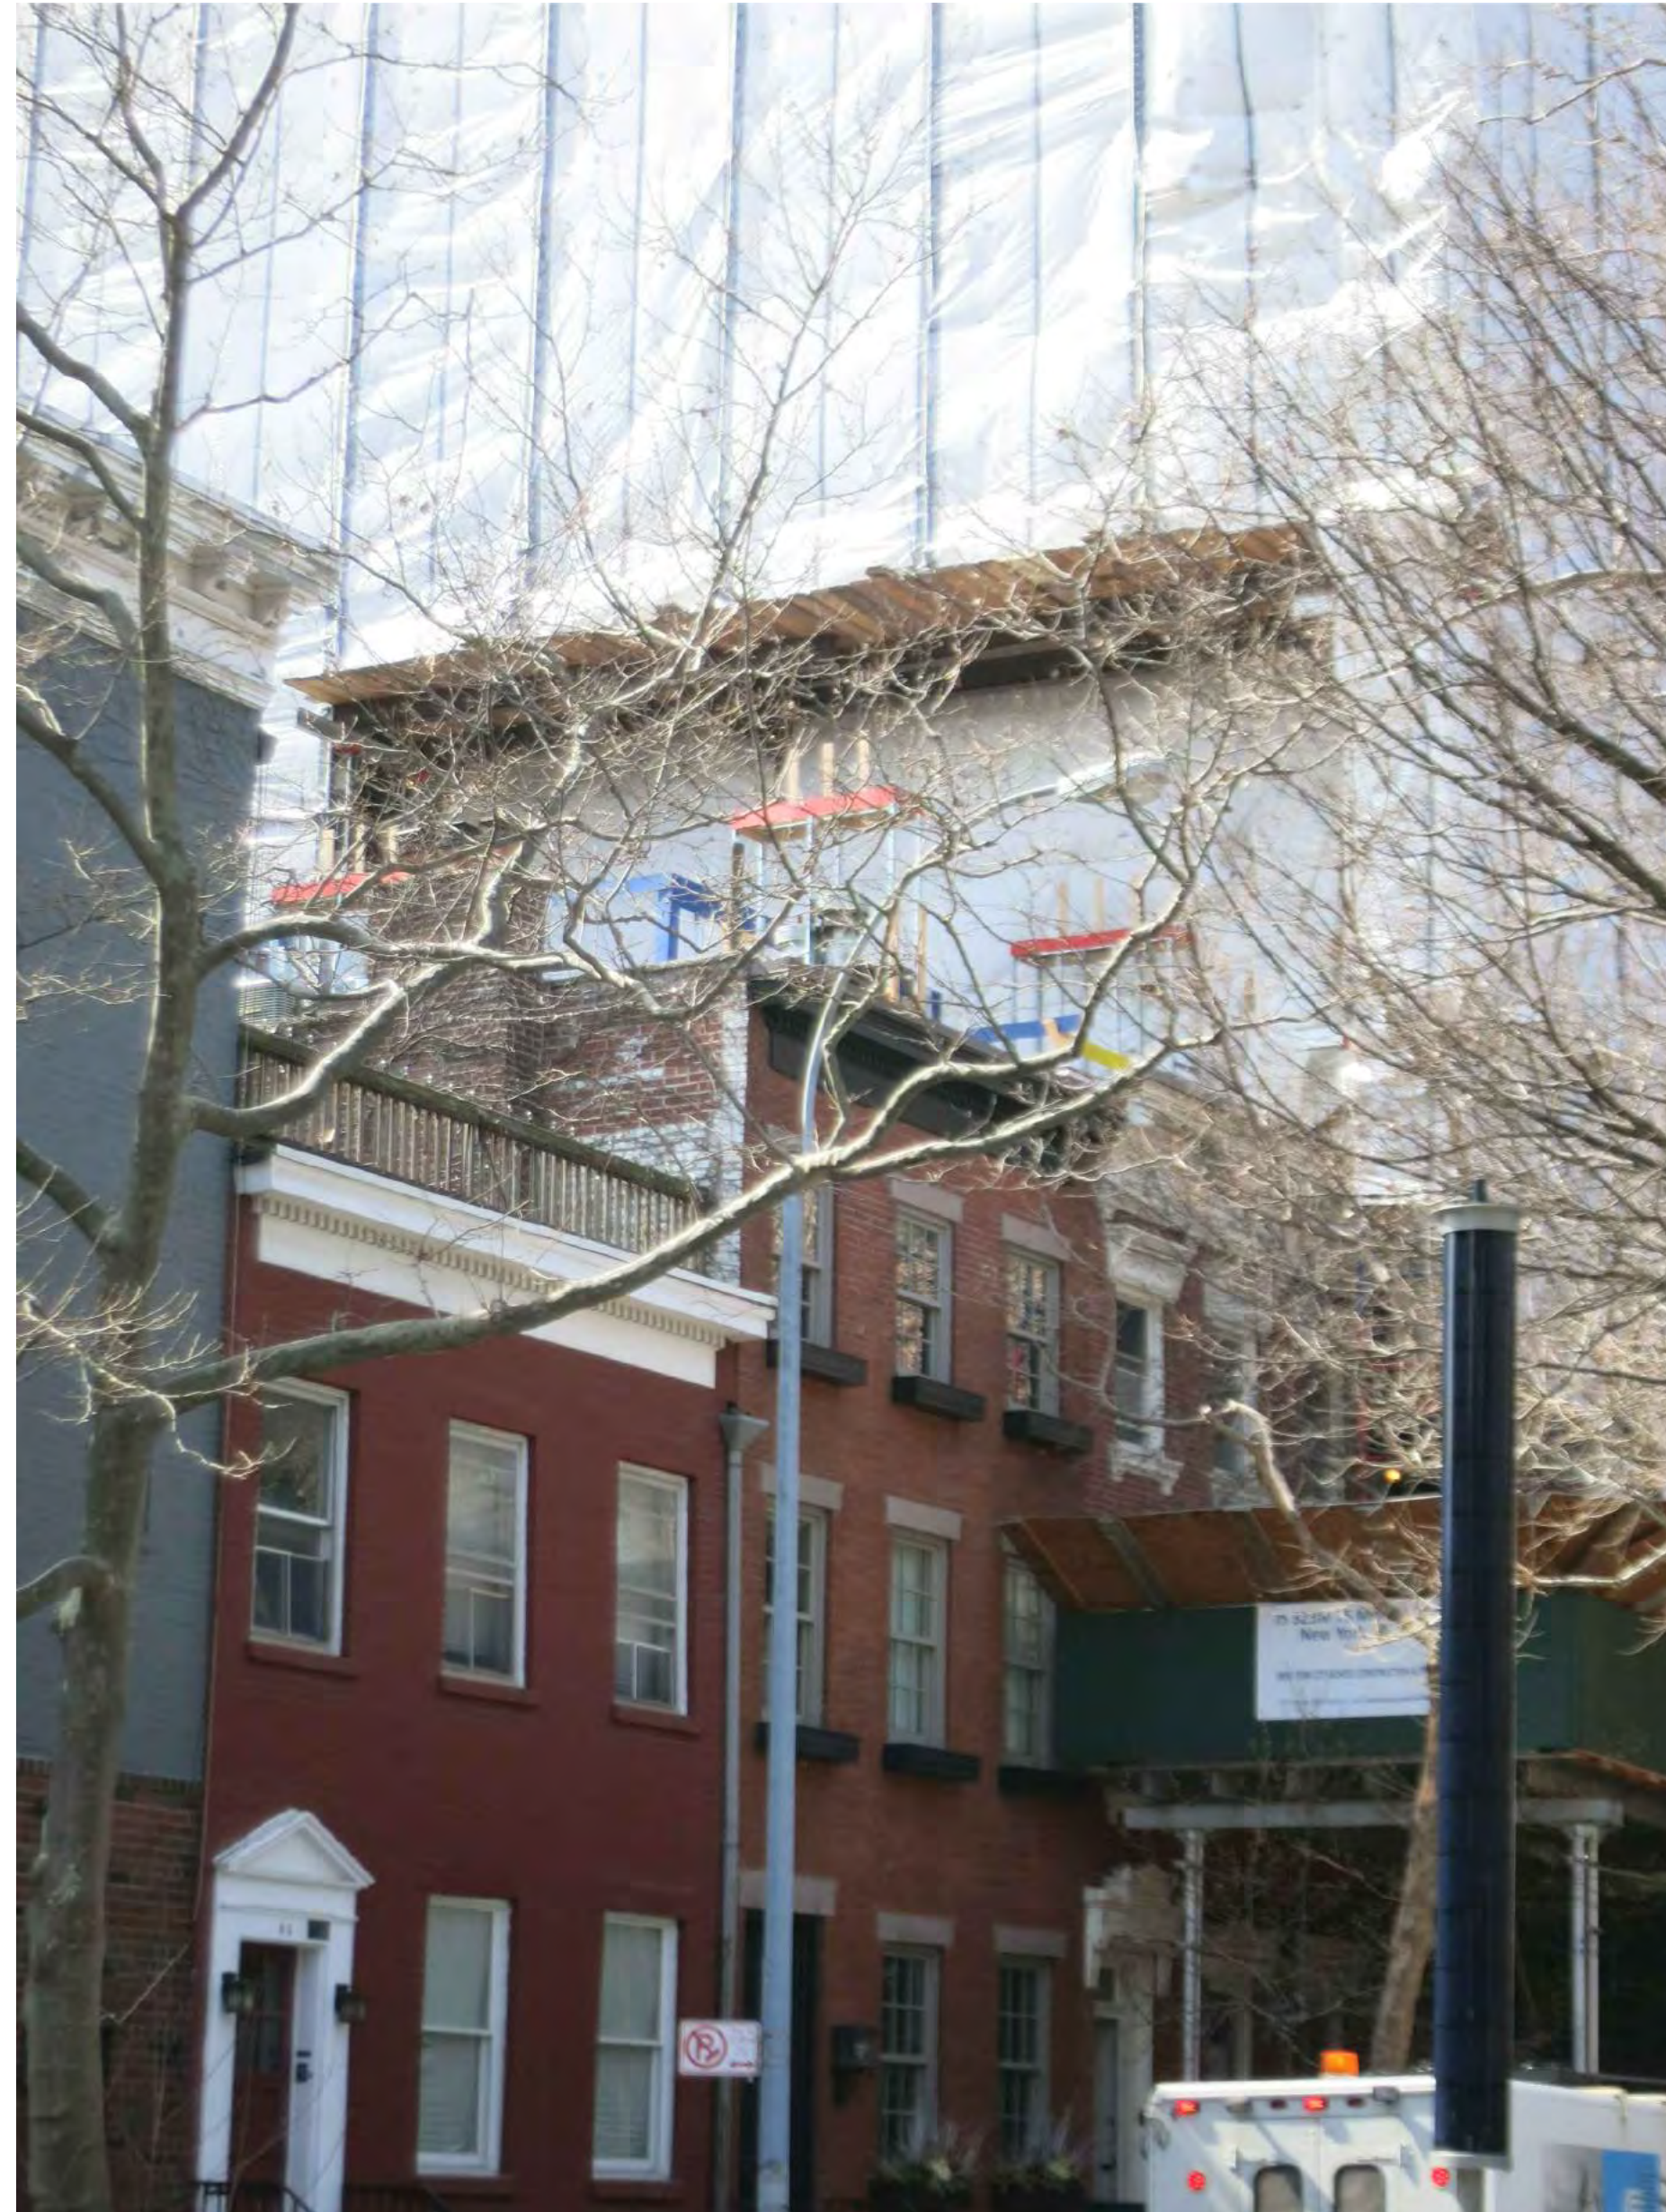


c SIGHT LINE LOCATION C
SCALE: NOT TO SCALE

 

BAXTINGUI
Architects PC

20 Vesey Street Suite 900
New York, New York 10007
T. 212.233.6740 F. 212.962.5126
© 2011


21 MARCH 2017
TO LPC
15 MARCH 2017
TO LPC
28 FEB 2017
TO LPC

 


97 Barrow Street

97 BARROW ST
NEW YORK, NY


LPC-010
LINE OF SIGHT

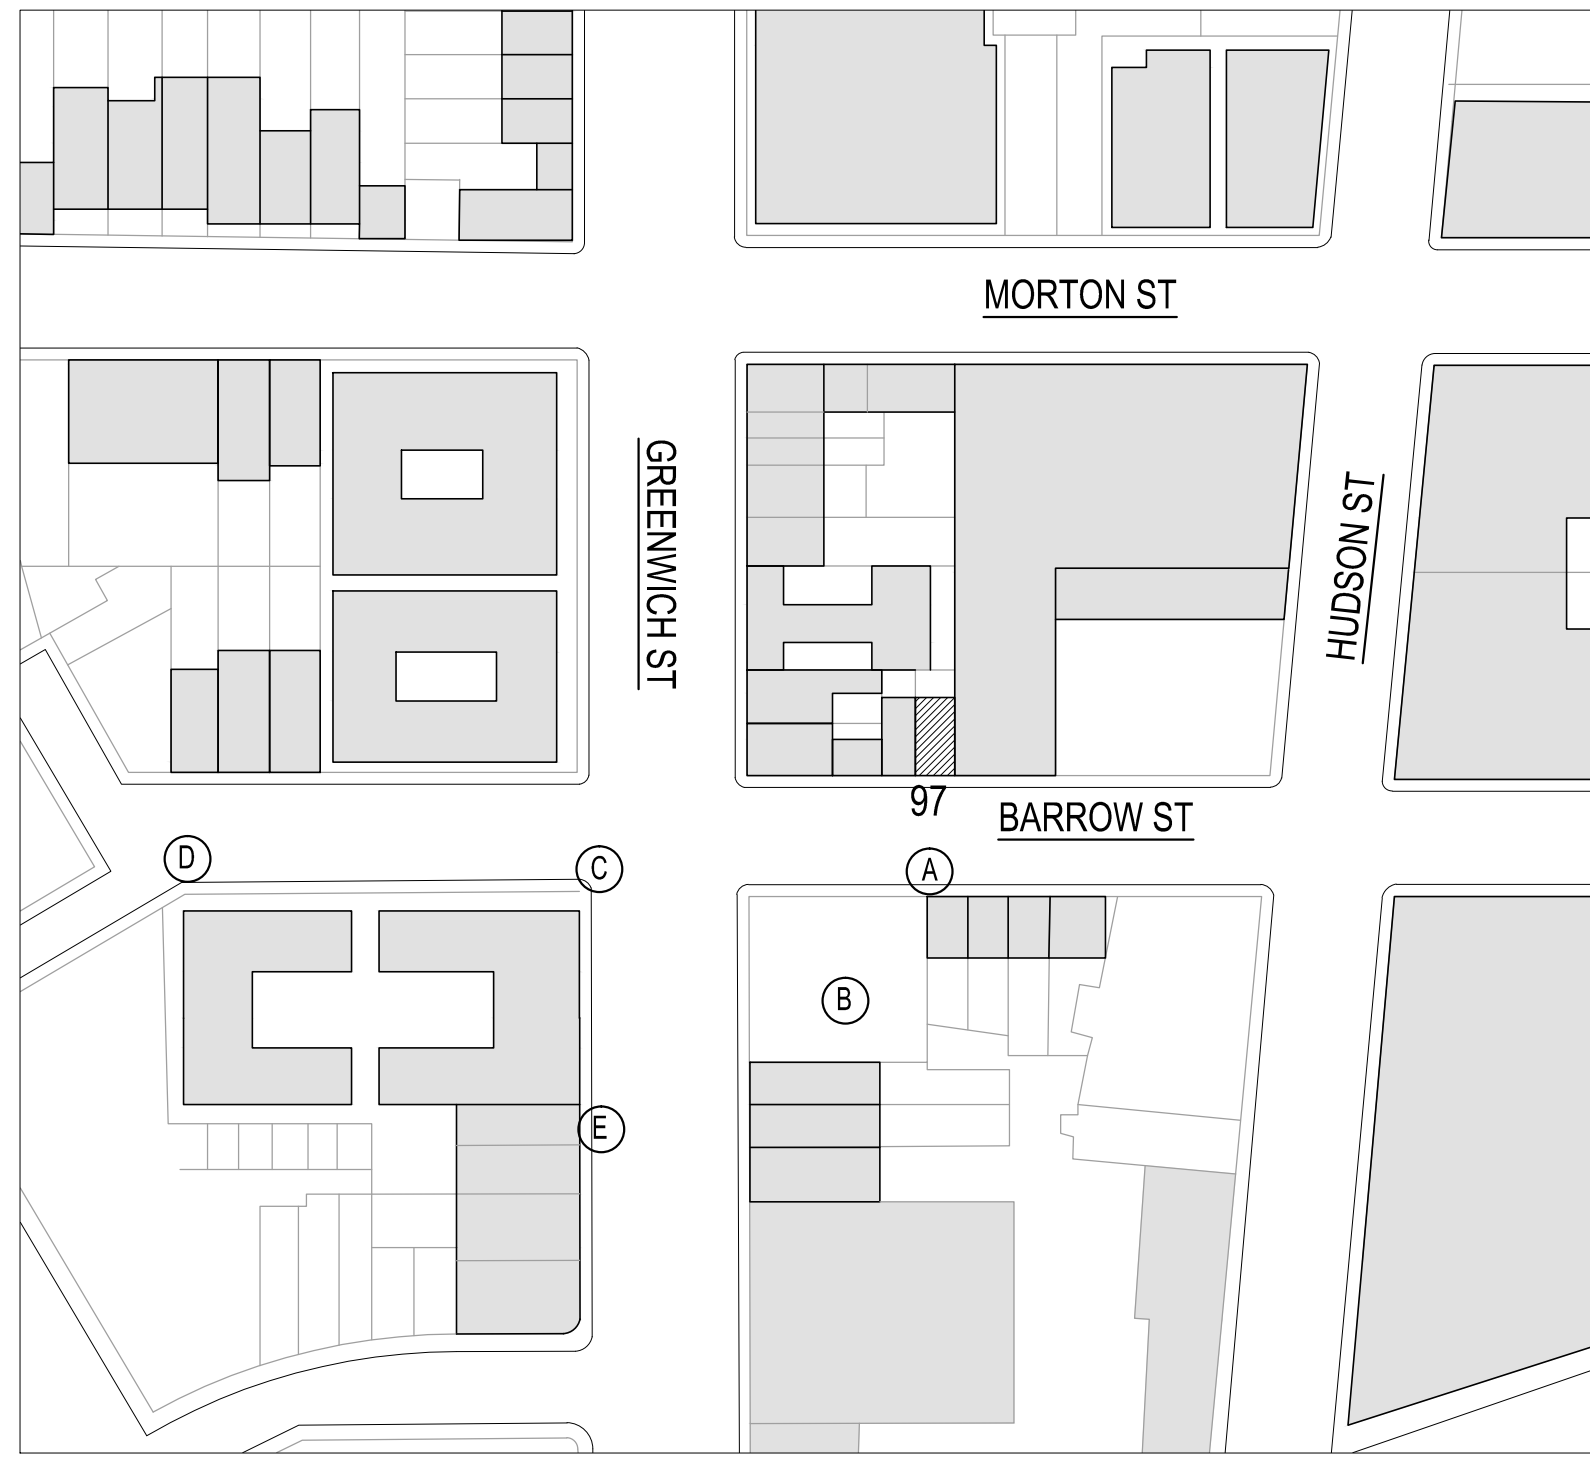

1 SIGHT LINE KEY PLAN
SCALE: NOT TO SCALE

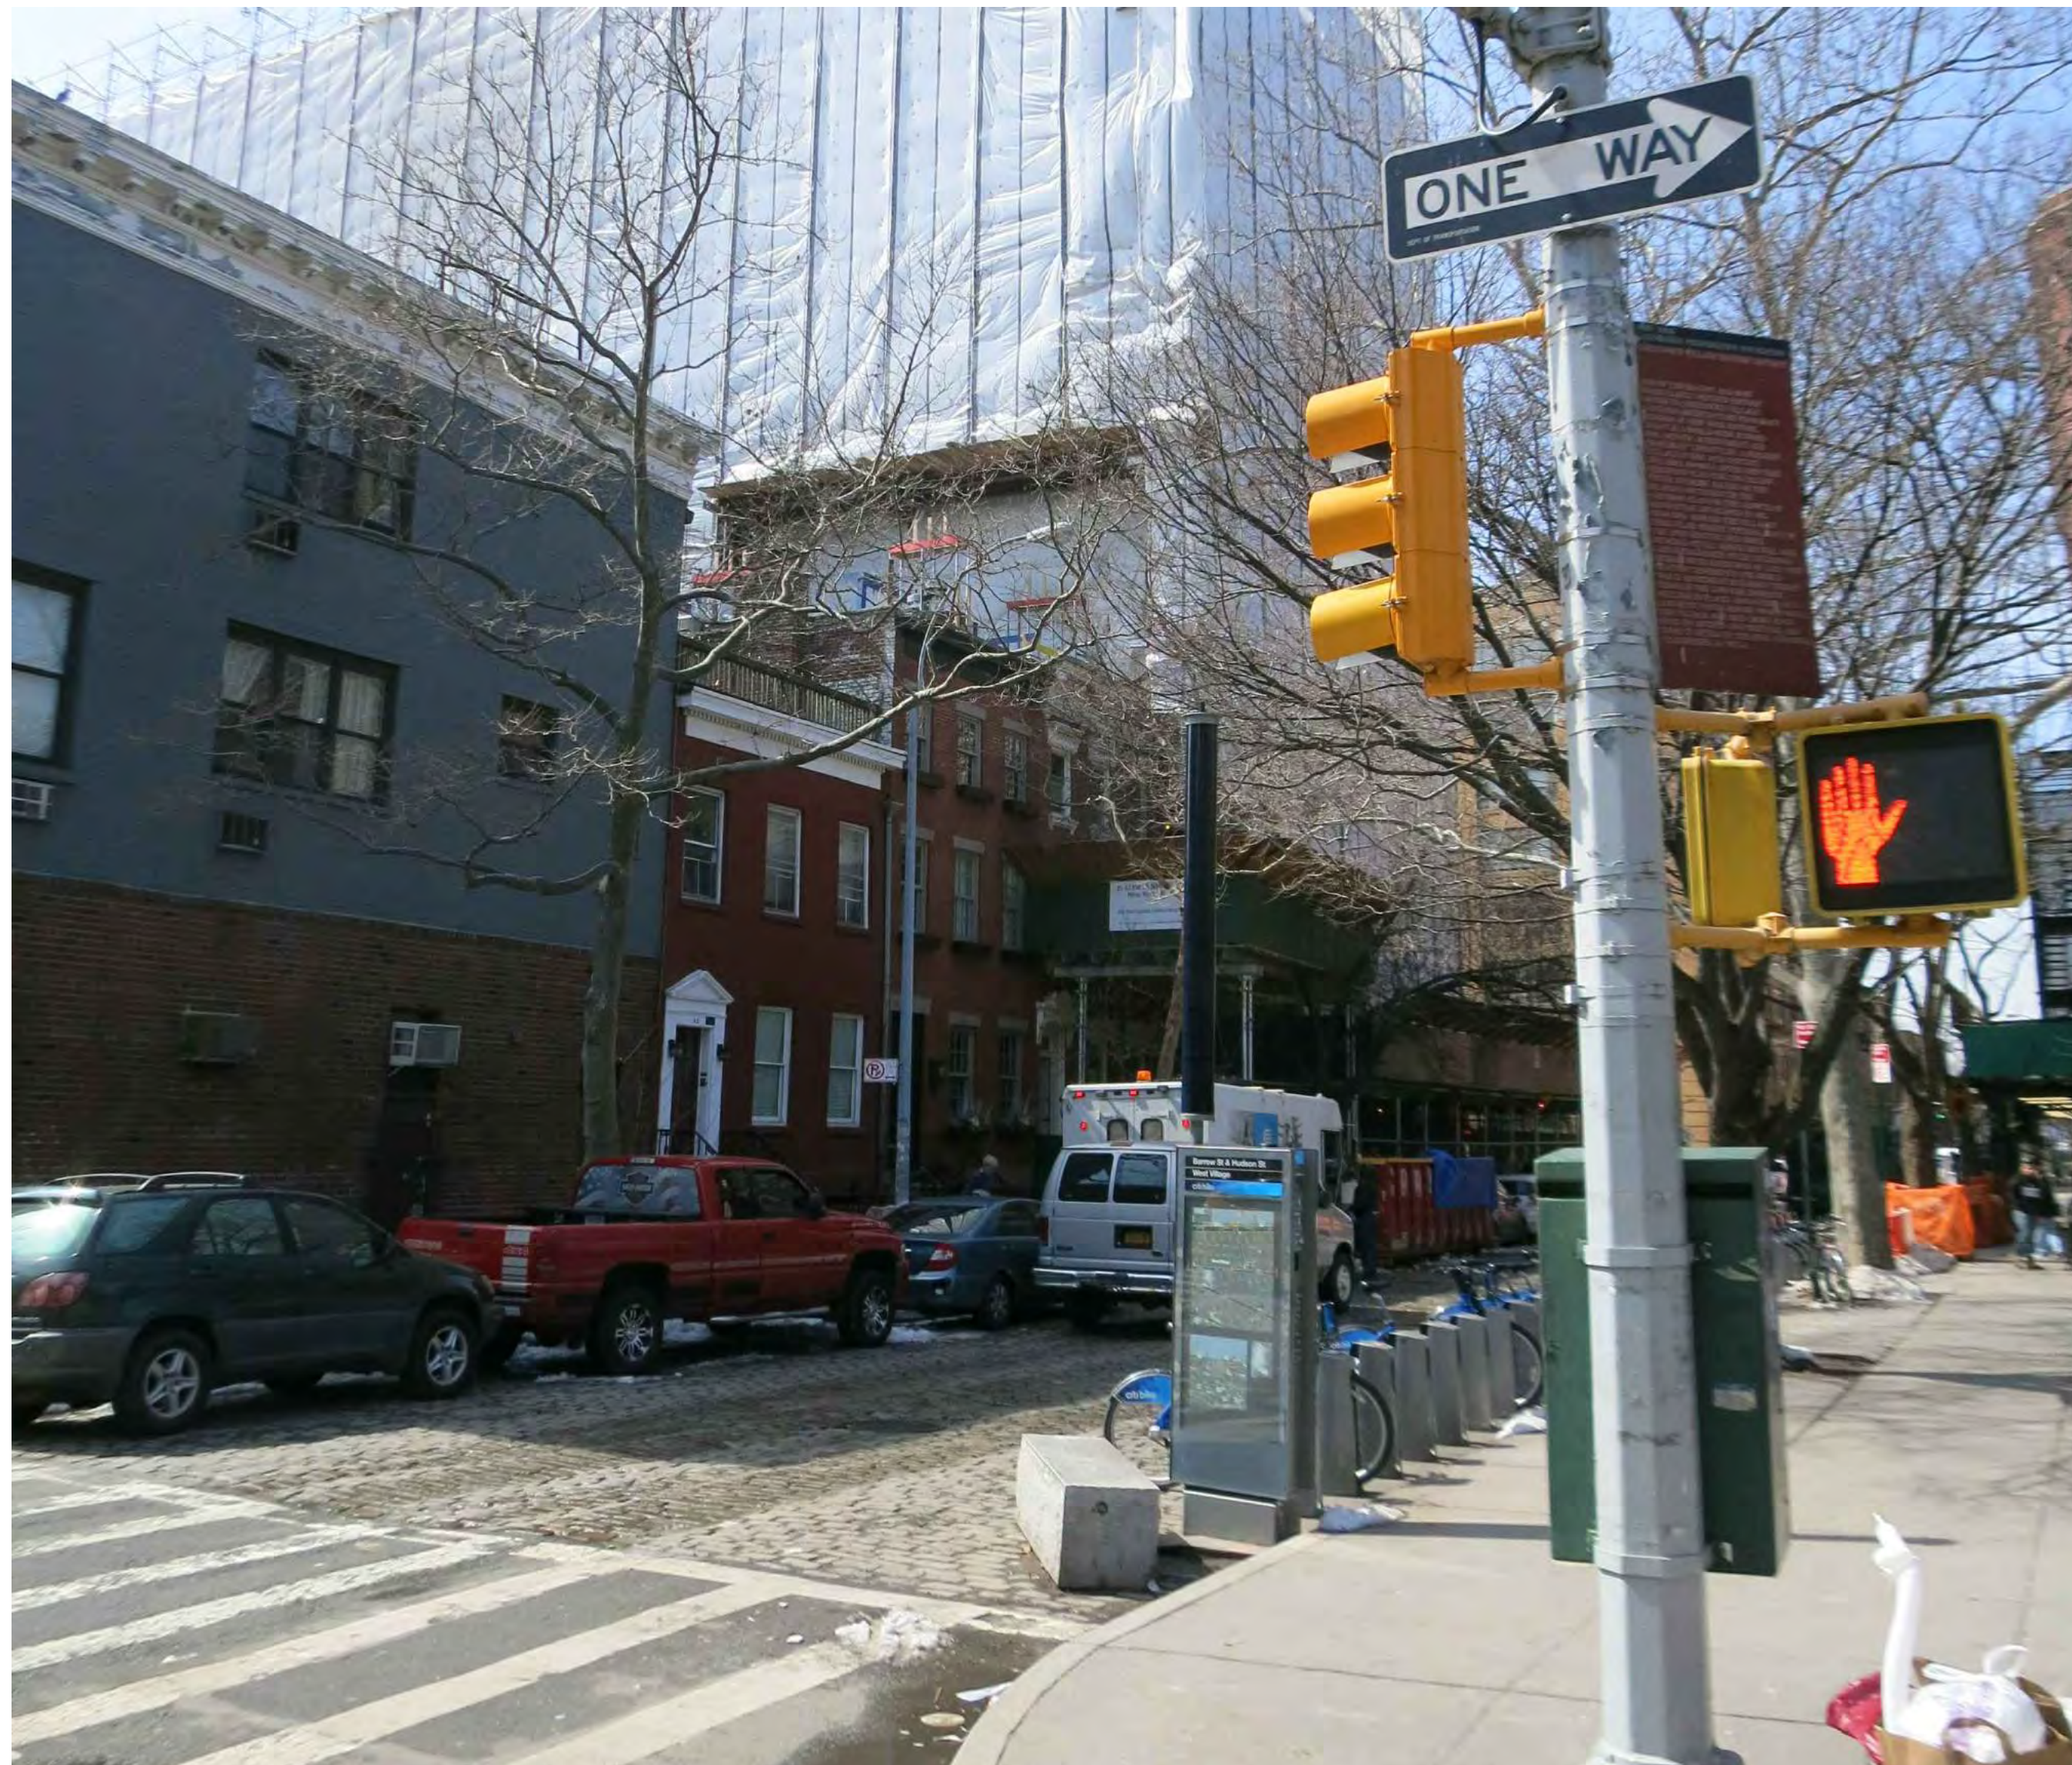


D SIGHT LINE LOCATION D
SCALE: NOT TO SCALE

 

BAXT | INGUI
Architects PC

20 Vesey Street Suite 900
New York, New York 10007
T. 212.233.6740 F. 212.962.5126
© 2011

21 MARCH 2017
TO LPC
15 MARCH 2017
TO LPC
28 FEB 2017
TO LPC

 

97 Barrow Street

97 BARROW ST
NEW YORK, NY

LPC-011
LINE OF SIGHT





1 SIGHT LINE KEY PLAN
SCALE: NOT TO SCALE



E SIGHT LINE LOCATION E
SCALE: NOT TO SCALE

- 93 BARROW EXISTING CHIMNEY
- 95 BARROW EXTENDED CHIMNEY
- 97 BARROW EXTENDED CHIMNEY

 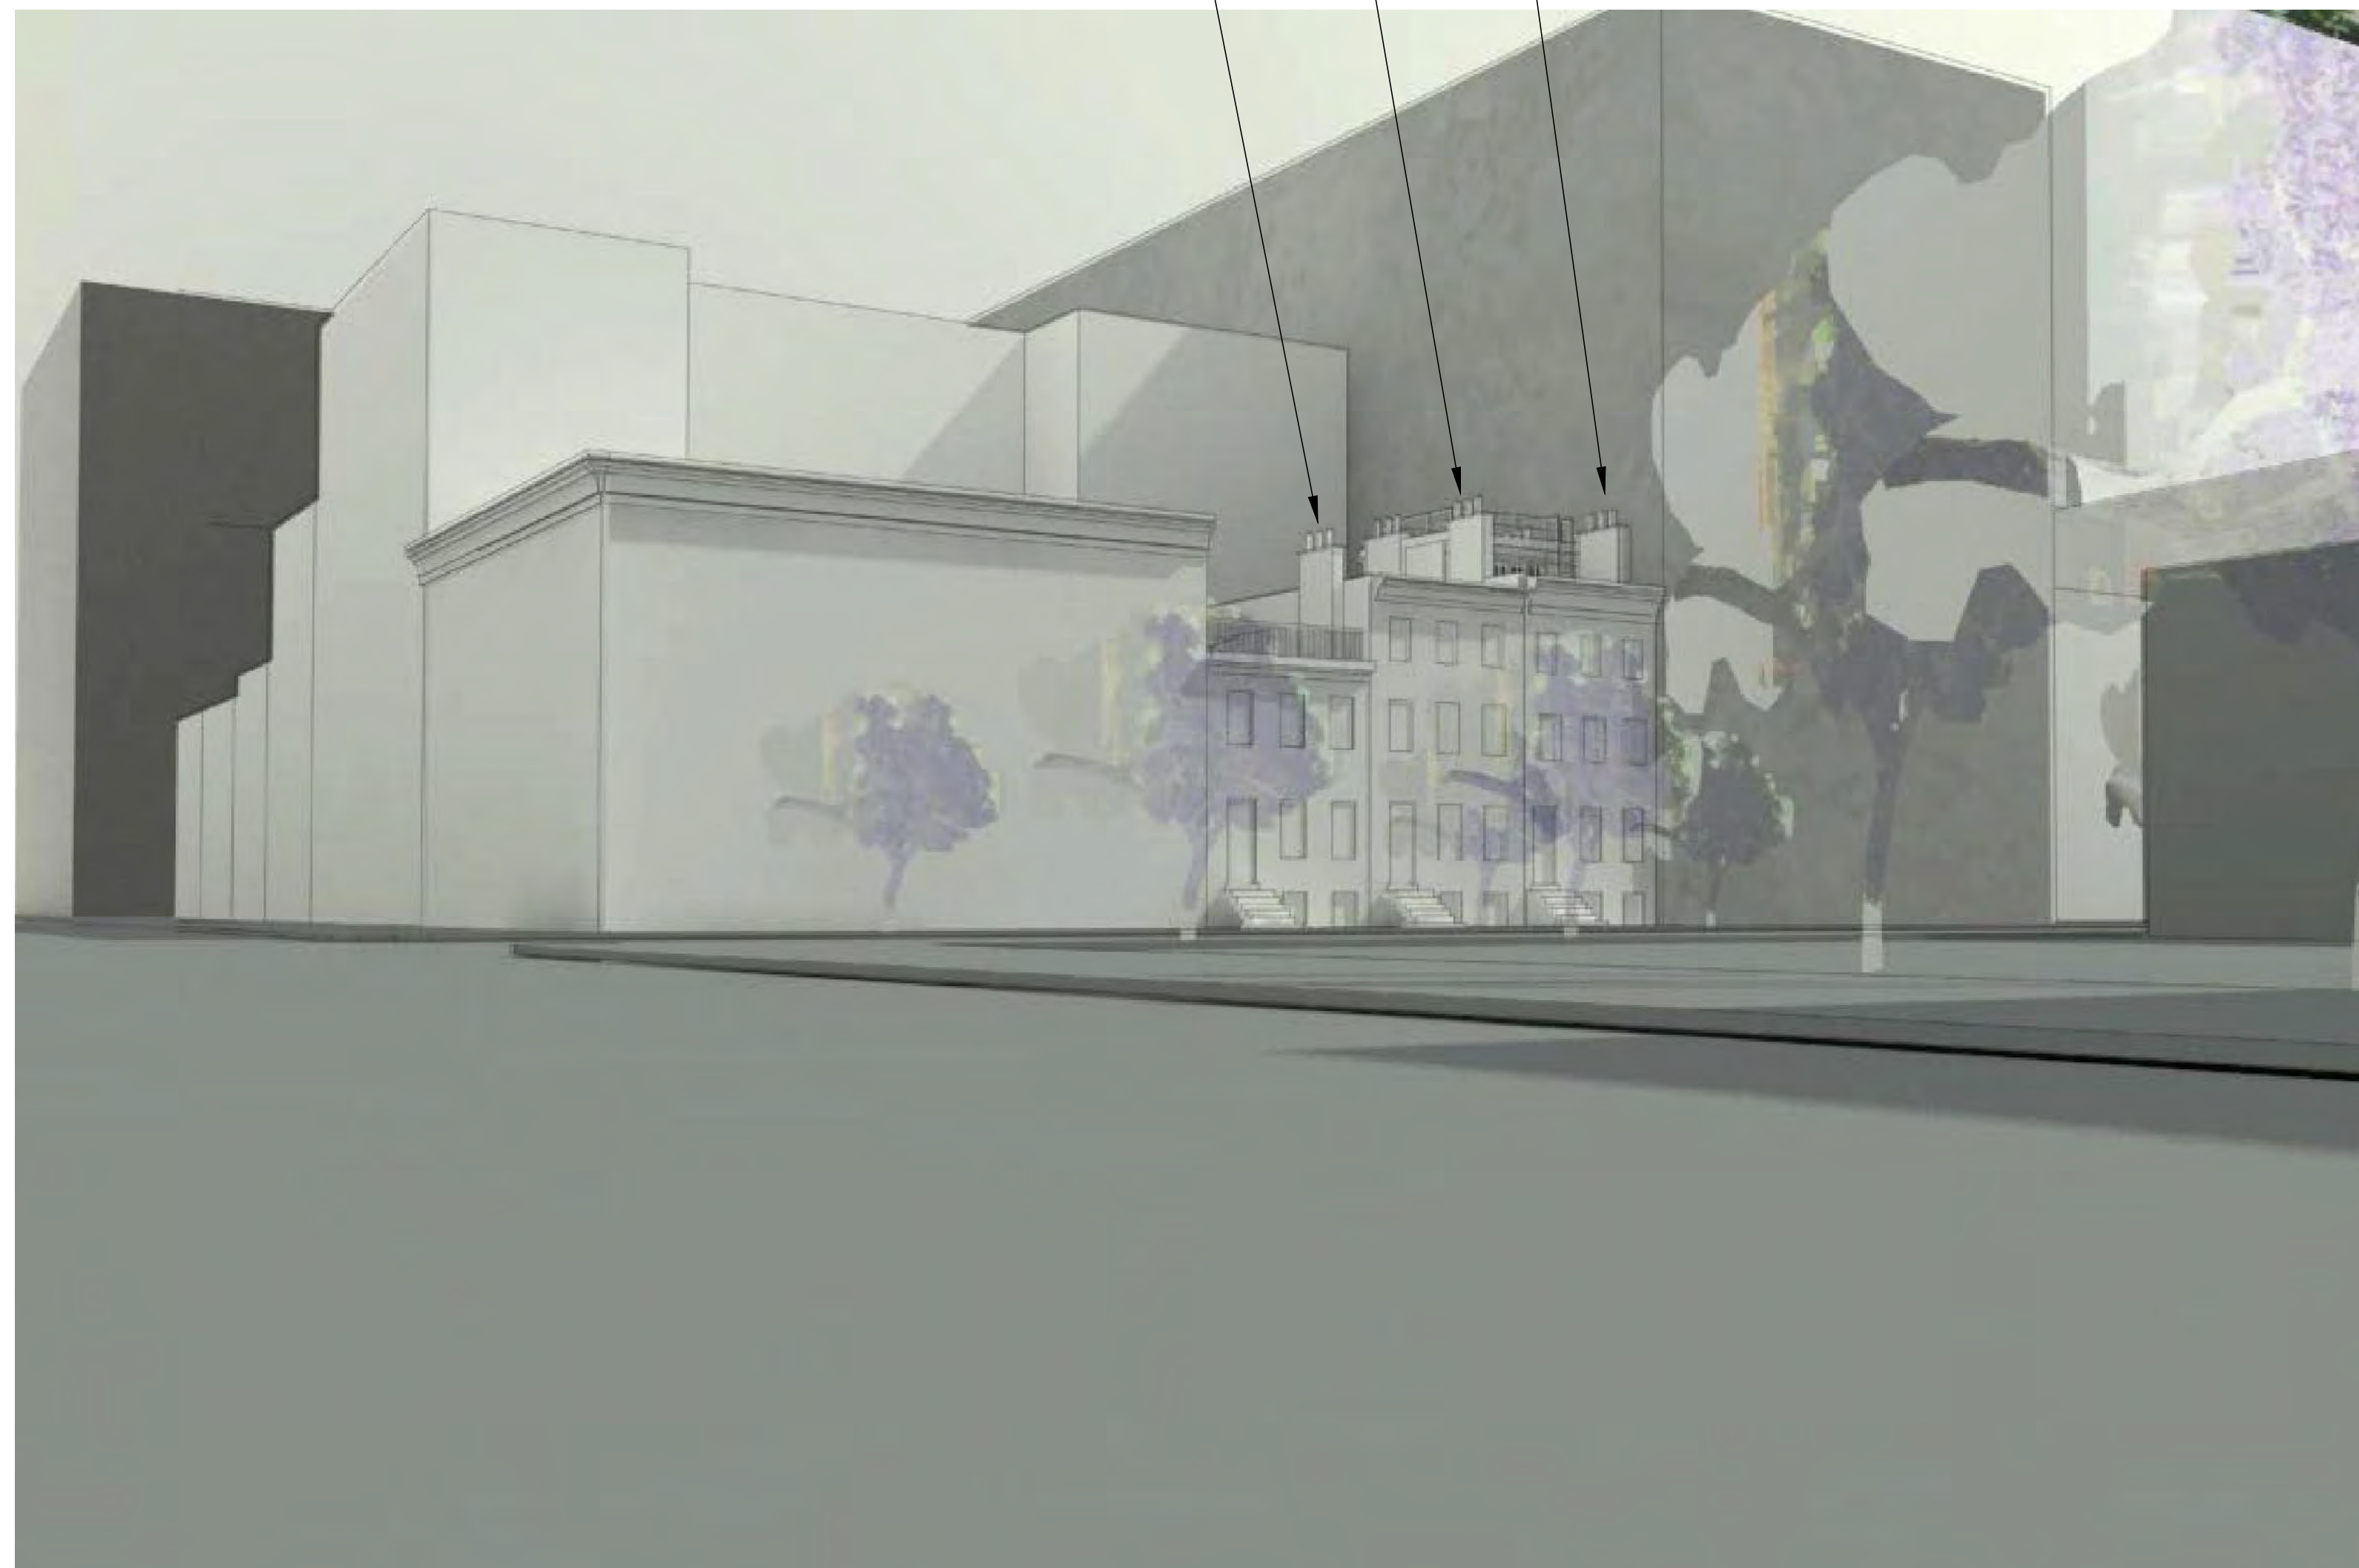

BAXT | INGUI
Architects PC


20 Vesey Street Suite 900
New York, New York 10007
T. 212.233.6740 F. 212.962.5126
© 2011


- 21 MARCH 2017
TO LPC
- 15 MARCH 2017
TO LPC
- 28 FEB 2017
TO LPC




97 Barrow Street

97 BARROW ST
NEW YORK, NY

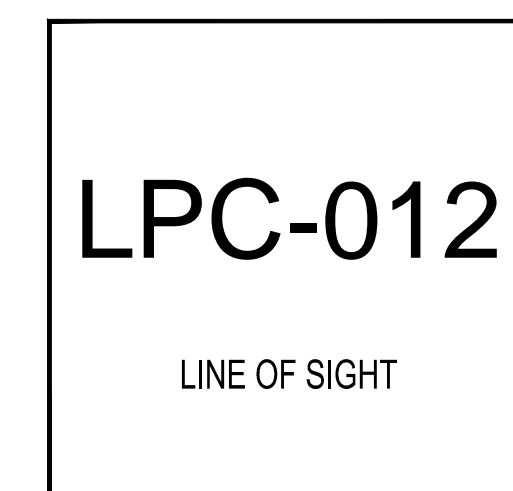


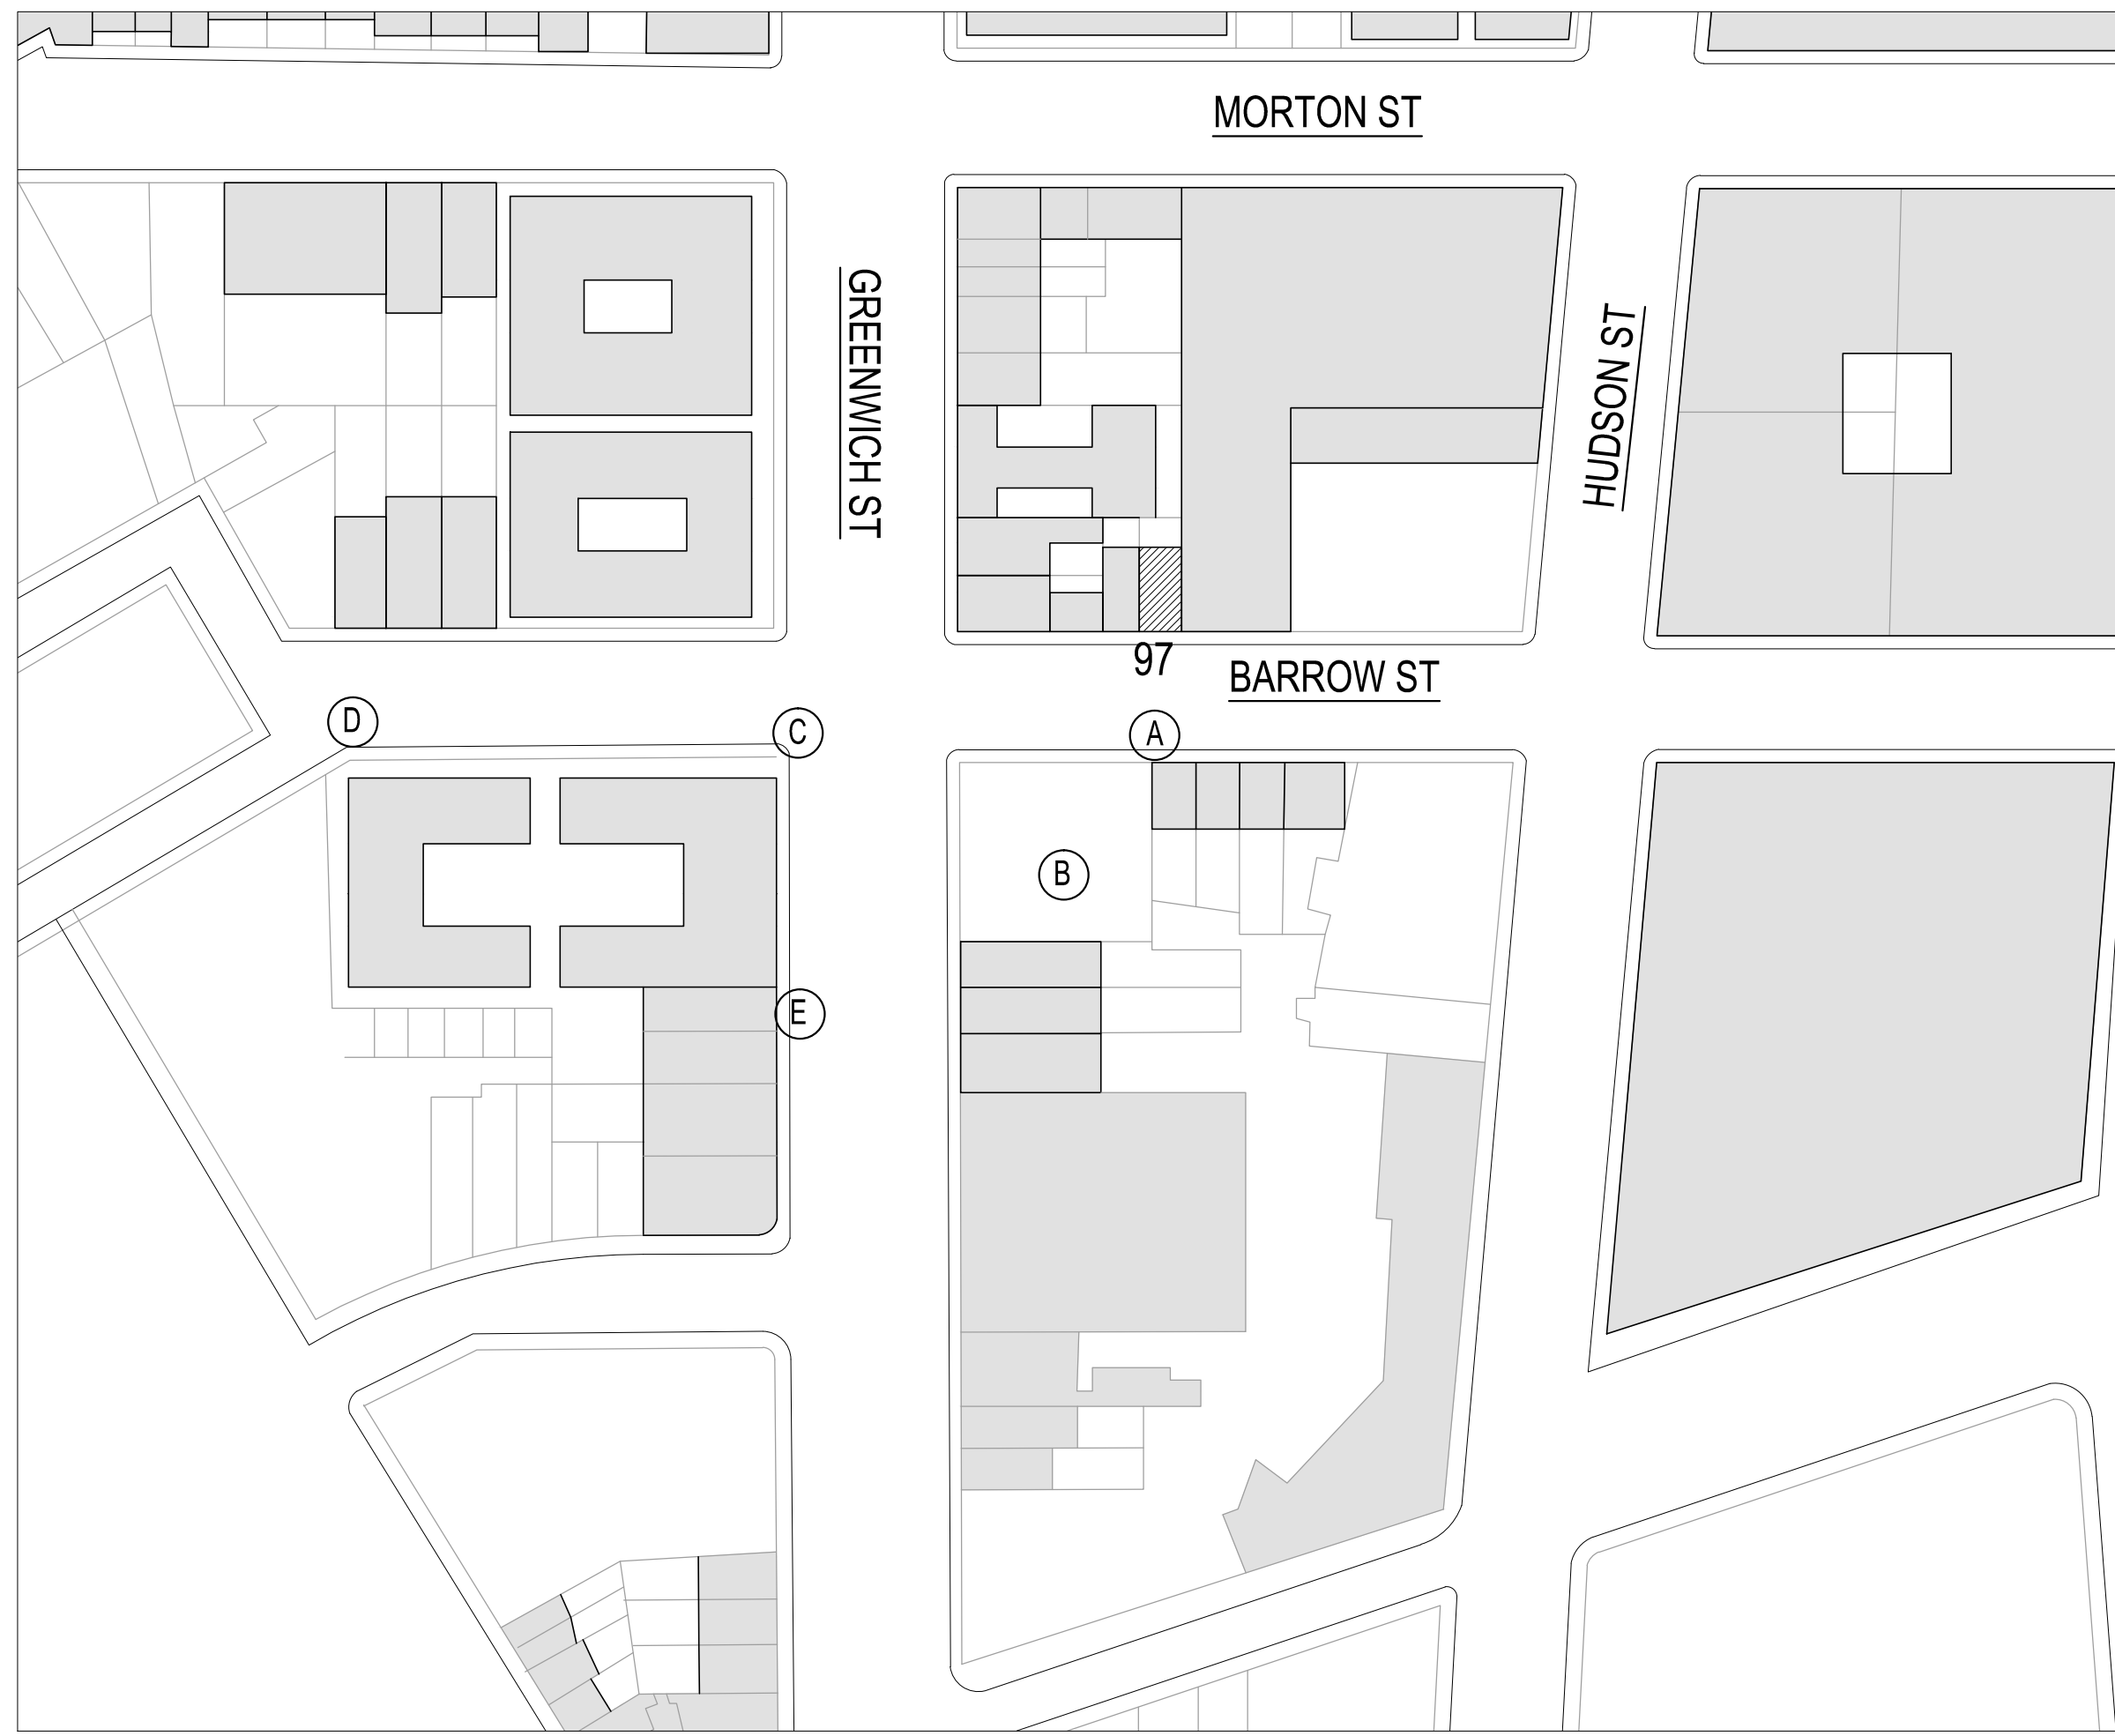


2 SIGHT LINE KEY PLAN
SCALE: NOT TO SCALE

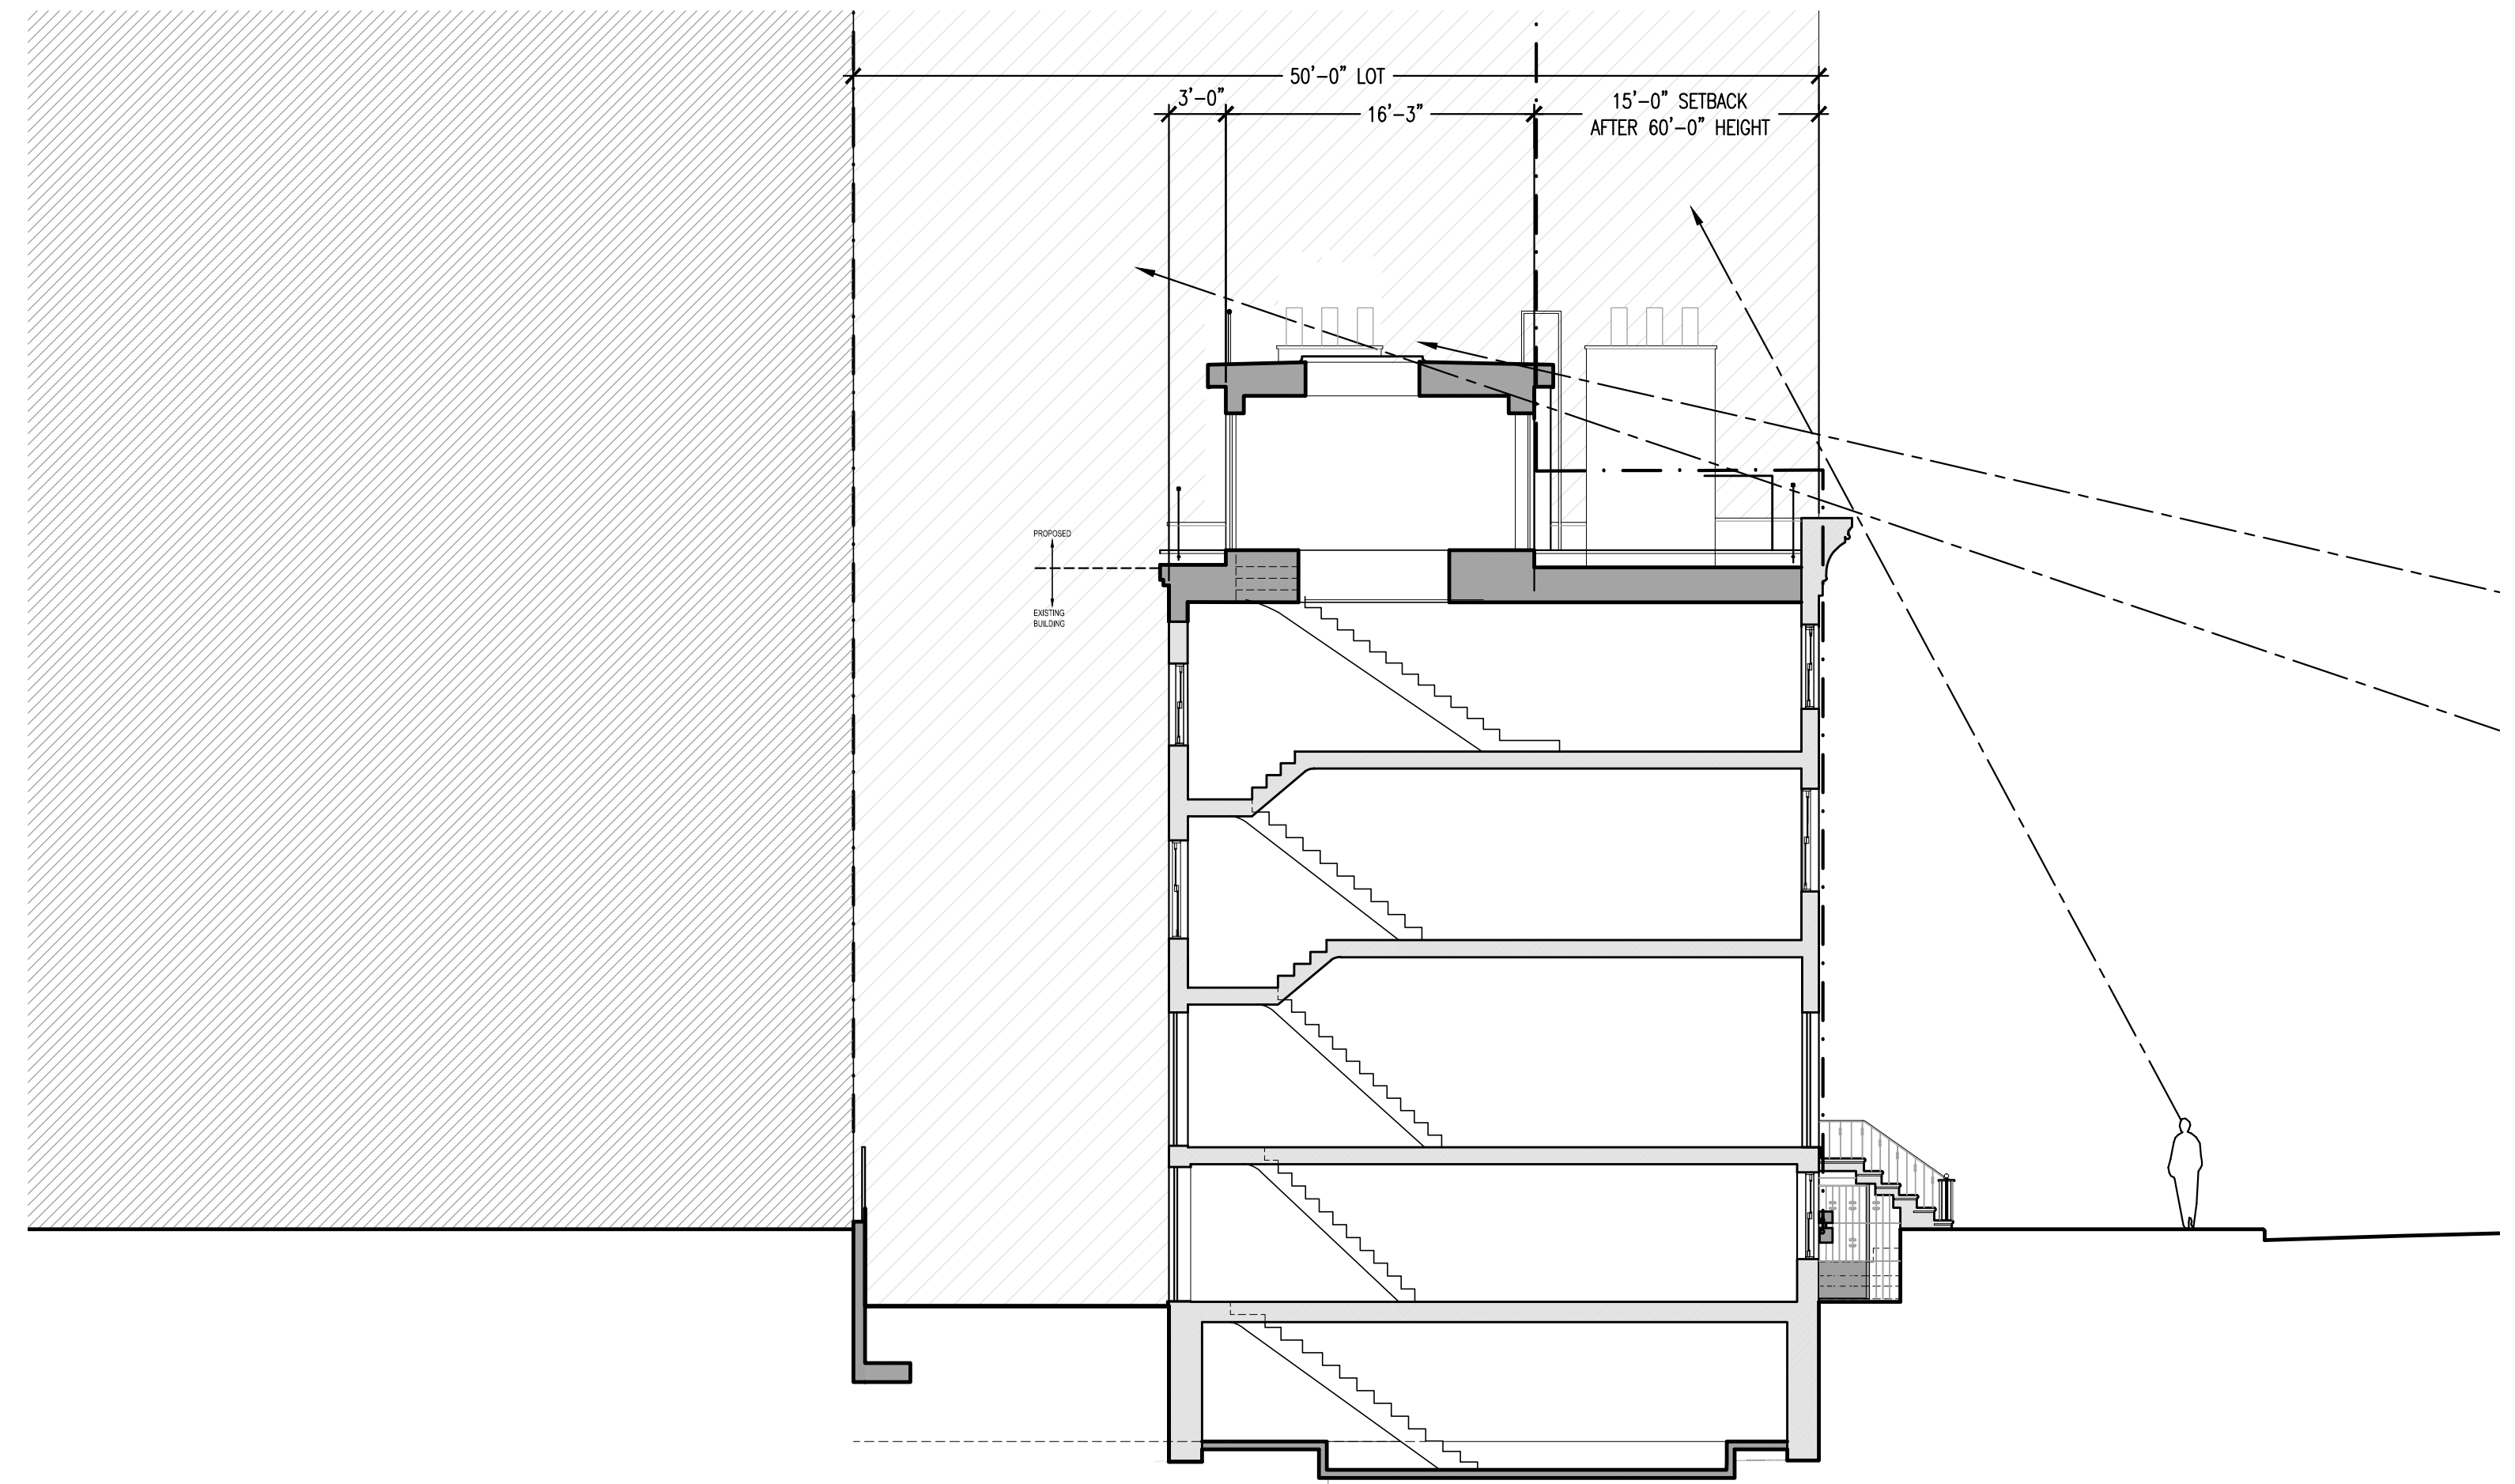

1 PROPOSED SECTION
SCALE: NOT TO SCALE

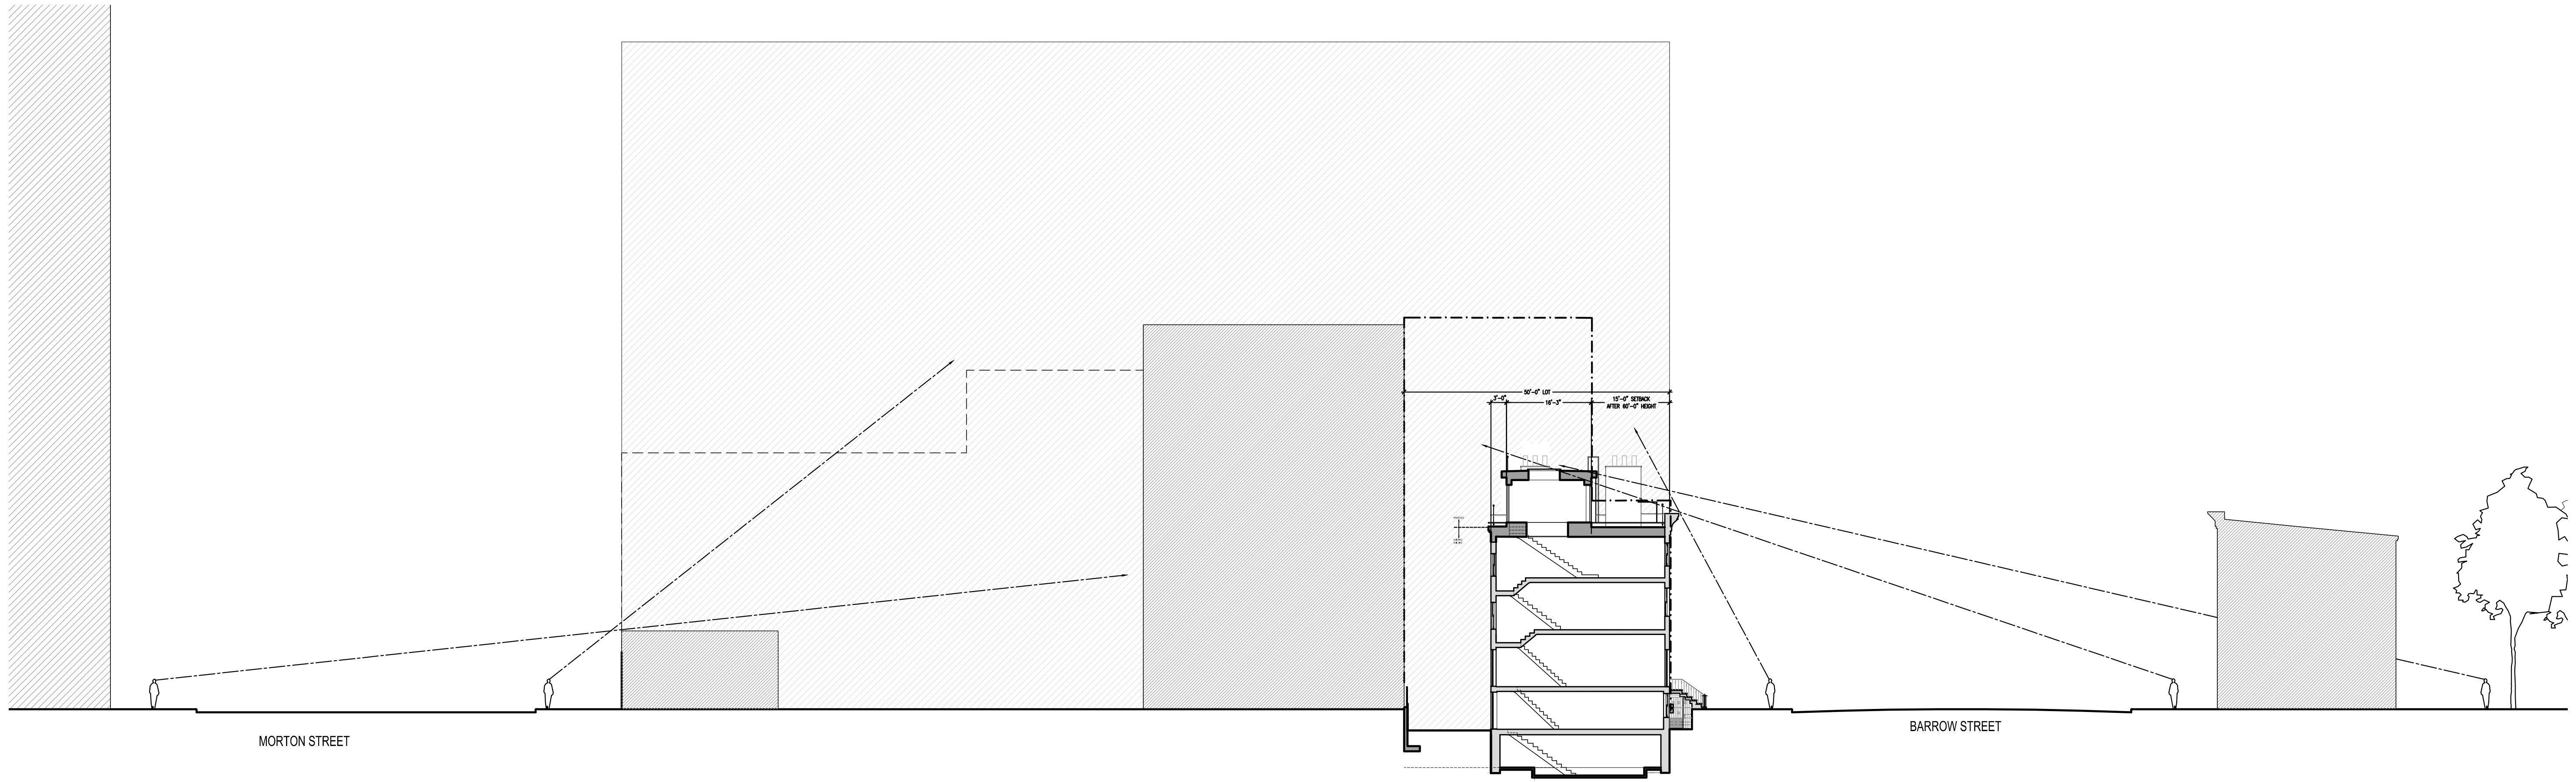


3 LINE OF SIGHT DIAGRAM
SCALE: NOT TO SCALE

 

BAXT | INGUI
Architects PC

20 Vesey Street Suite 900
New York, New York 10007
T. 212.233.6740 F. 212.942.5126
© 2011

- 21 MARCH 2017
TO LPC
- 15 MARCH 2017
TO LPC
- 28 FEB 2017
TO LPC

 

97 Barrow Street
97 BARROW ST
NEW YORK, NY

LPC-013
LINE OF SIGHT



1 EXISTING FRONT FACADE (LPC DESIGNATION PHOTO)
N.T.S.



2 EXISTING FRONT FACADE (CURRENT)
N.T.S.



3 95 BARROW STREET
N.T.S.



4 90 - 94 BARROW STREET
N.T.S.



5 PROPOSED FRONT ELEVATION
SCALE: 1/4" = 1'-0"

BAXT | INGUI
Architects PC

20 Vesey Street Suite 900
New York, New York 10007
T. 212.233.6740 F. 212.962.5126
© 2011

21 MARCH 2017
TO LPC
15 MARCH 2017
TO LPC
28 FEB 2017
TO LPC

97 Barrow Street
97 BARROW ST
NEW YORK, NY


LPC-014
FRONT FACADE



4 EXISTING WINDOW DETAILING
N.T.S.




4 FRONT YARD & IRONWORK
N.T.S.

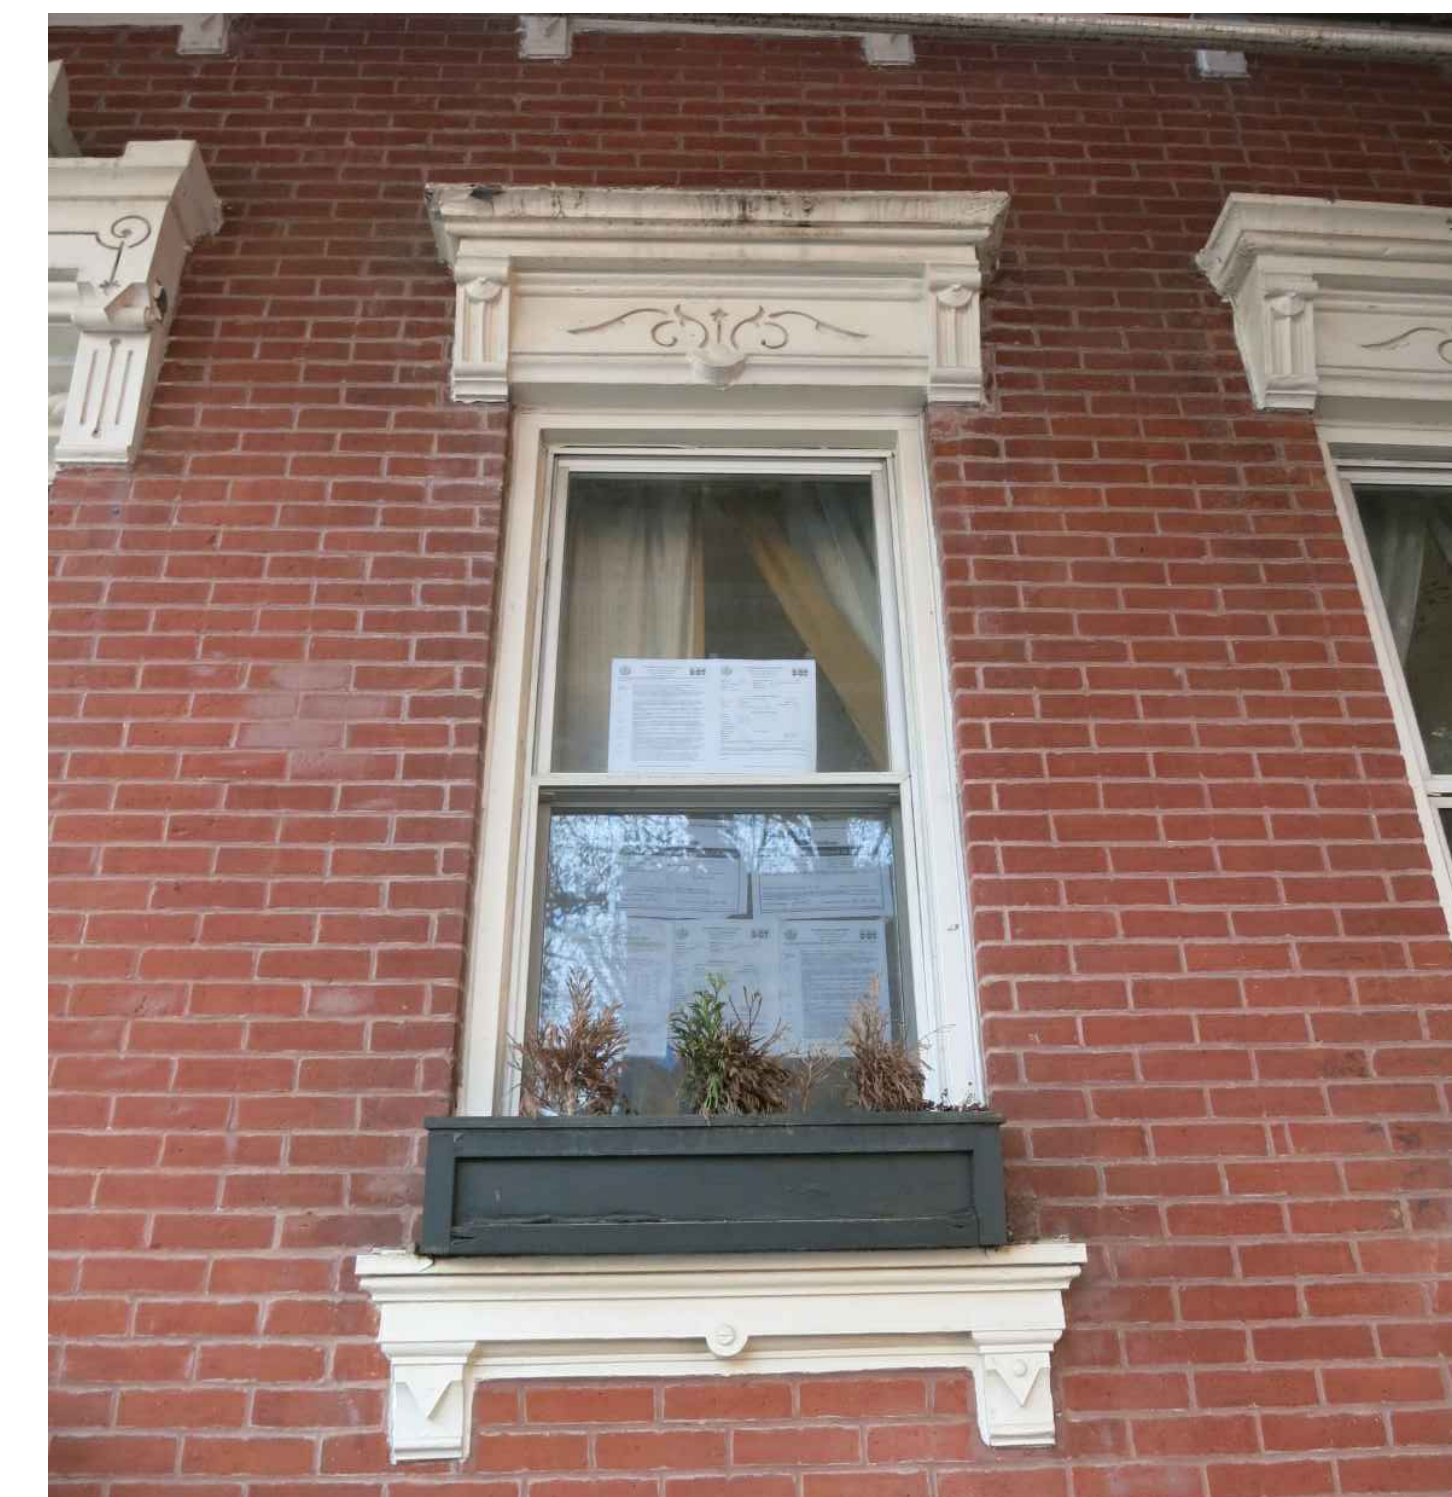

2 EXISTING WINDOW DETAIL
N.T.S.




2 EXISTING FRONT DOOR ENFRAMMENT
N.T.S.

 

BAXT | INGUI
Architects PC


20 Vesey Street Suite 900
New York, New York 10007
T. 212.233.6740 F. 212.962.5126
© 2011

21 MARCH 2017
TO LPC
15 MARCH 2017
TO LPC
28 FEB 2017
TO LPC

 

97 Barrow Street

97 BARROW ST
NEW YORK, NY

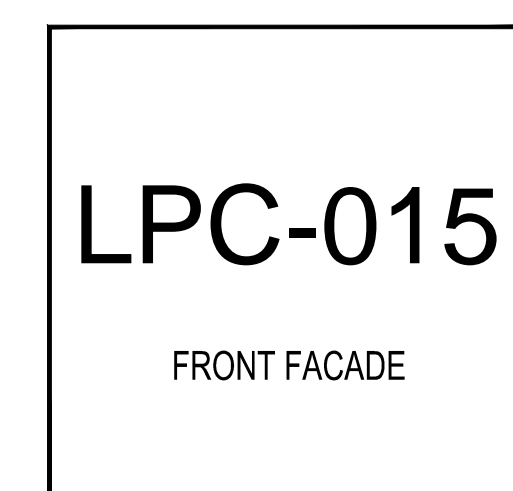

LPC-015

FRONT FACADE