

61 7TH AVENUE SOUTH NEW YORK, NY



1 BUILDING OVERALL



2 BUILDING OVERALL



3 BUILDING OVERALL




4 VIEW LOOKING SOUTH FROM 7TH
AVENUE APPROACH




5 VIEW LOOKING NORTH TO MAIN
ENTRANCE

GENERAL NOTES

1. ALL CONTRACTORS AND SUBCONTRACTORS SHALL OBTAIN ALL REQUIRED PERMITS BEFORE THE START OF WORK AND SHALL OBTAIN ALL REQUIRED APPROVALS UPON COMPLETION.
2. THE CONTRACTOR SHALL OBEY ALL NOTICES AND COMPLY WITH ALL LAWS, ORDINANCES, RULES, CODES, AND

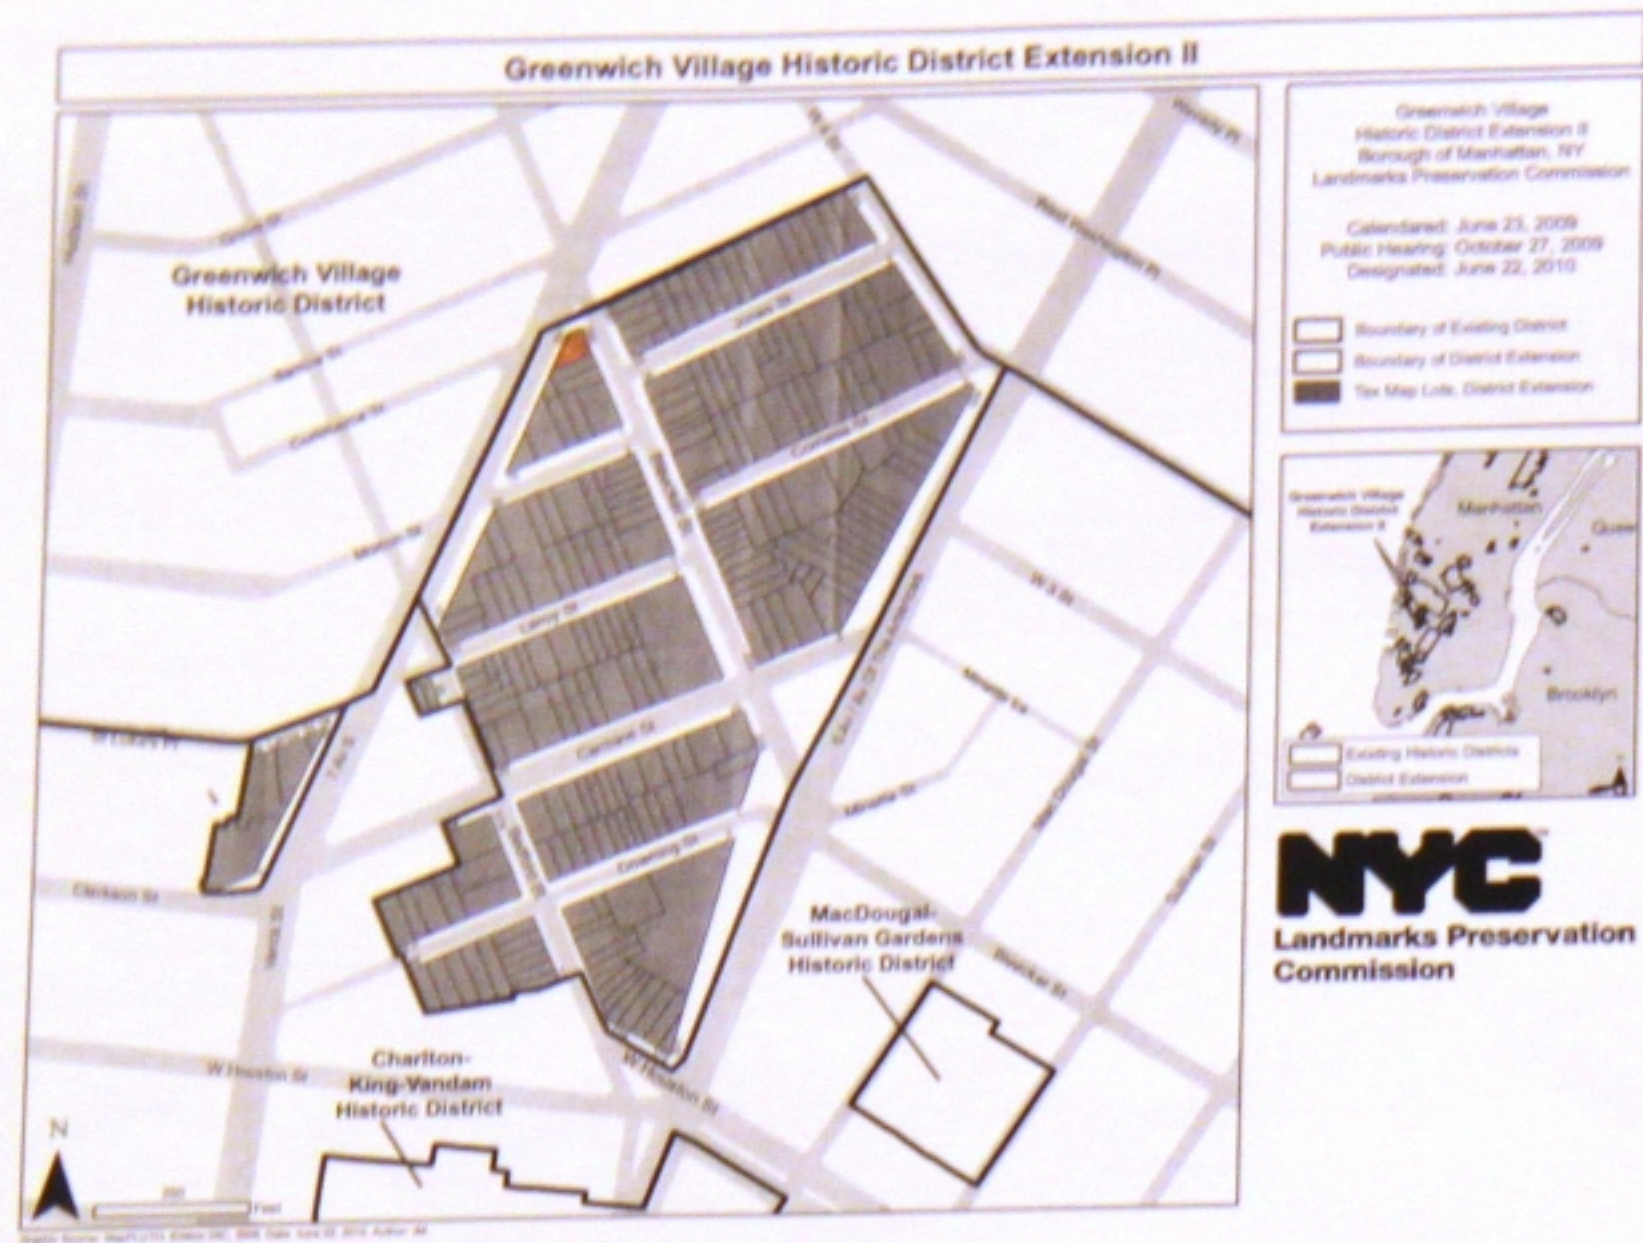


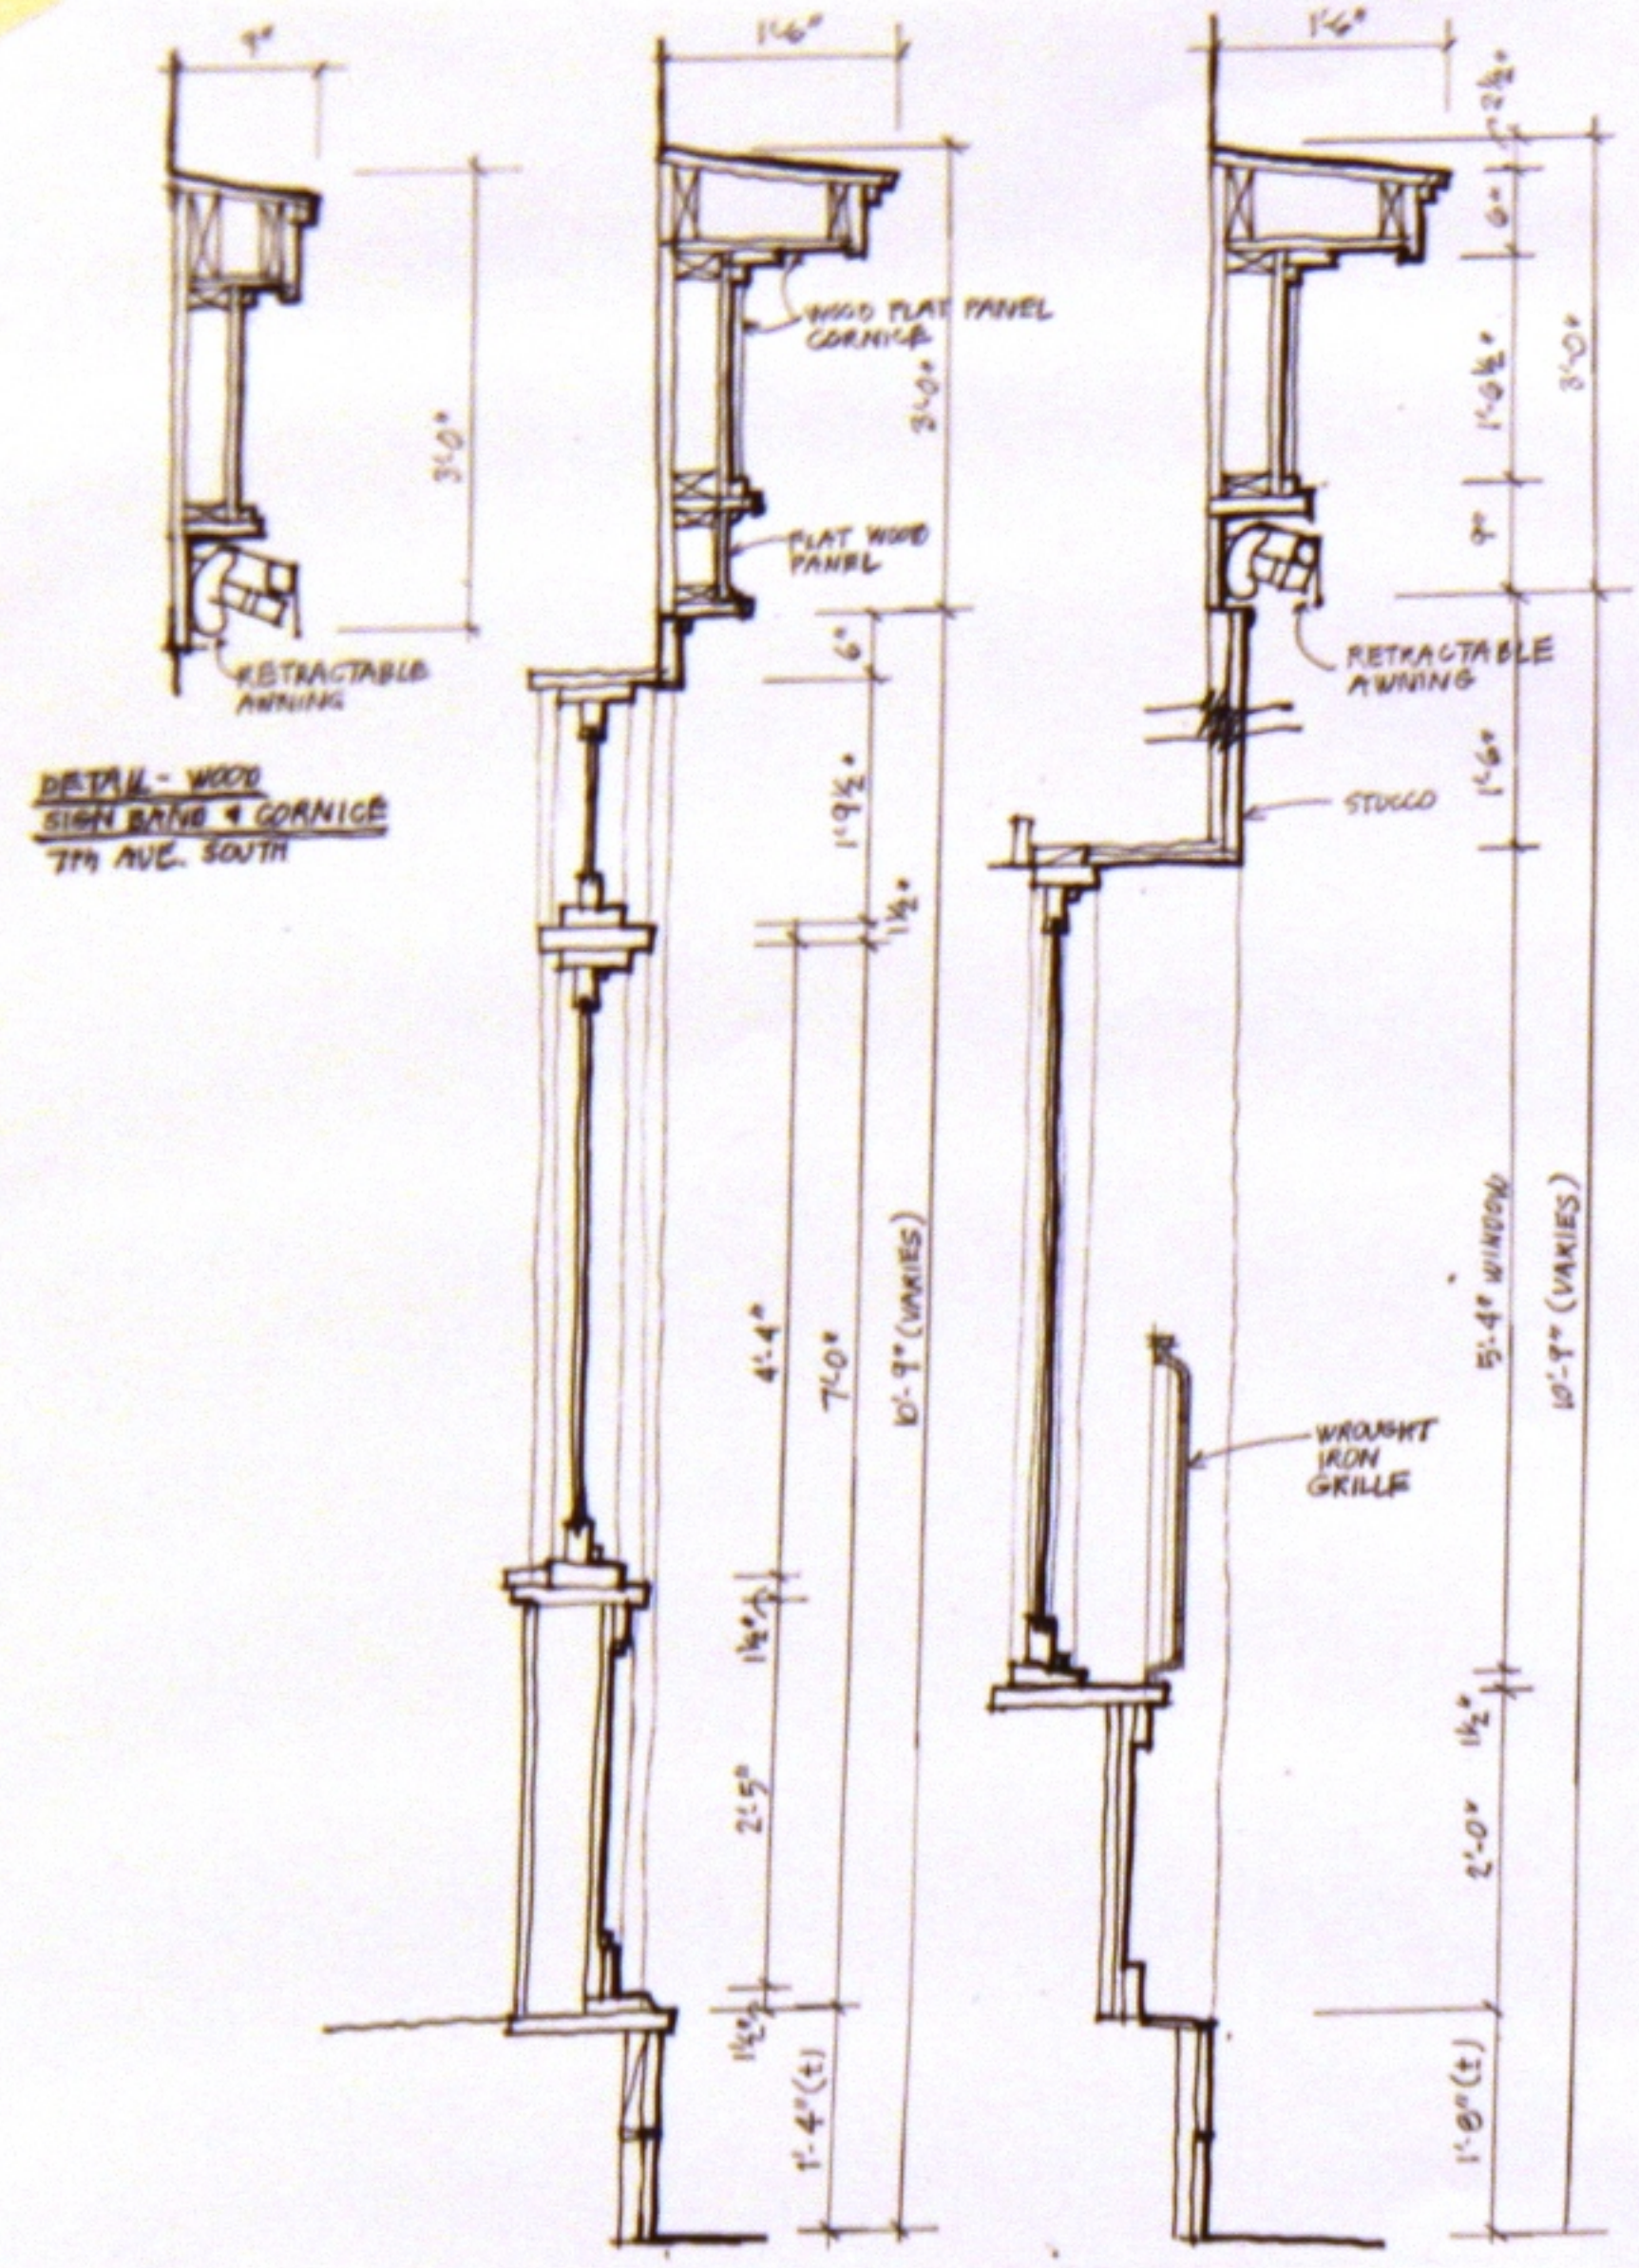

DETAIL - WOOD SIGH BOARD & CORNICE
7TH AVE. SOUTH


WALL SECTION DETAIL - NEAR ENTRYWAY
7TH AVE. SOUTH
1" = 1'-0"


WALL SECTION DETAIL - WINDOW SECTION - BLEECKER ST
CORNICE DETAIL ON CORNER FACADE

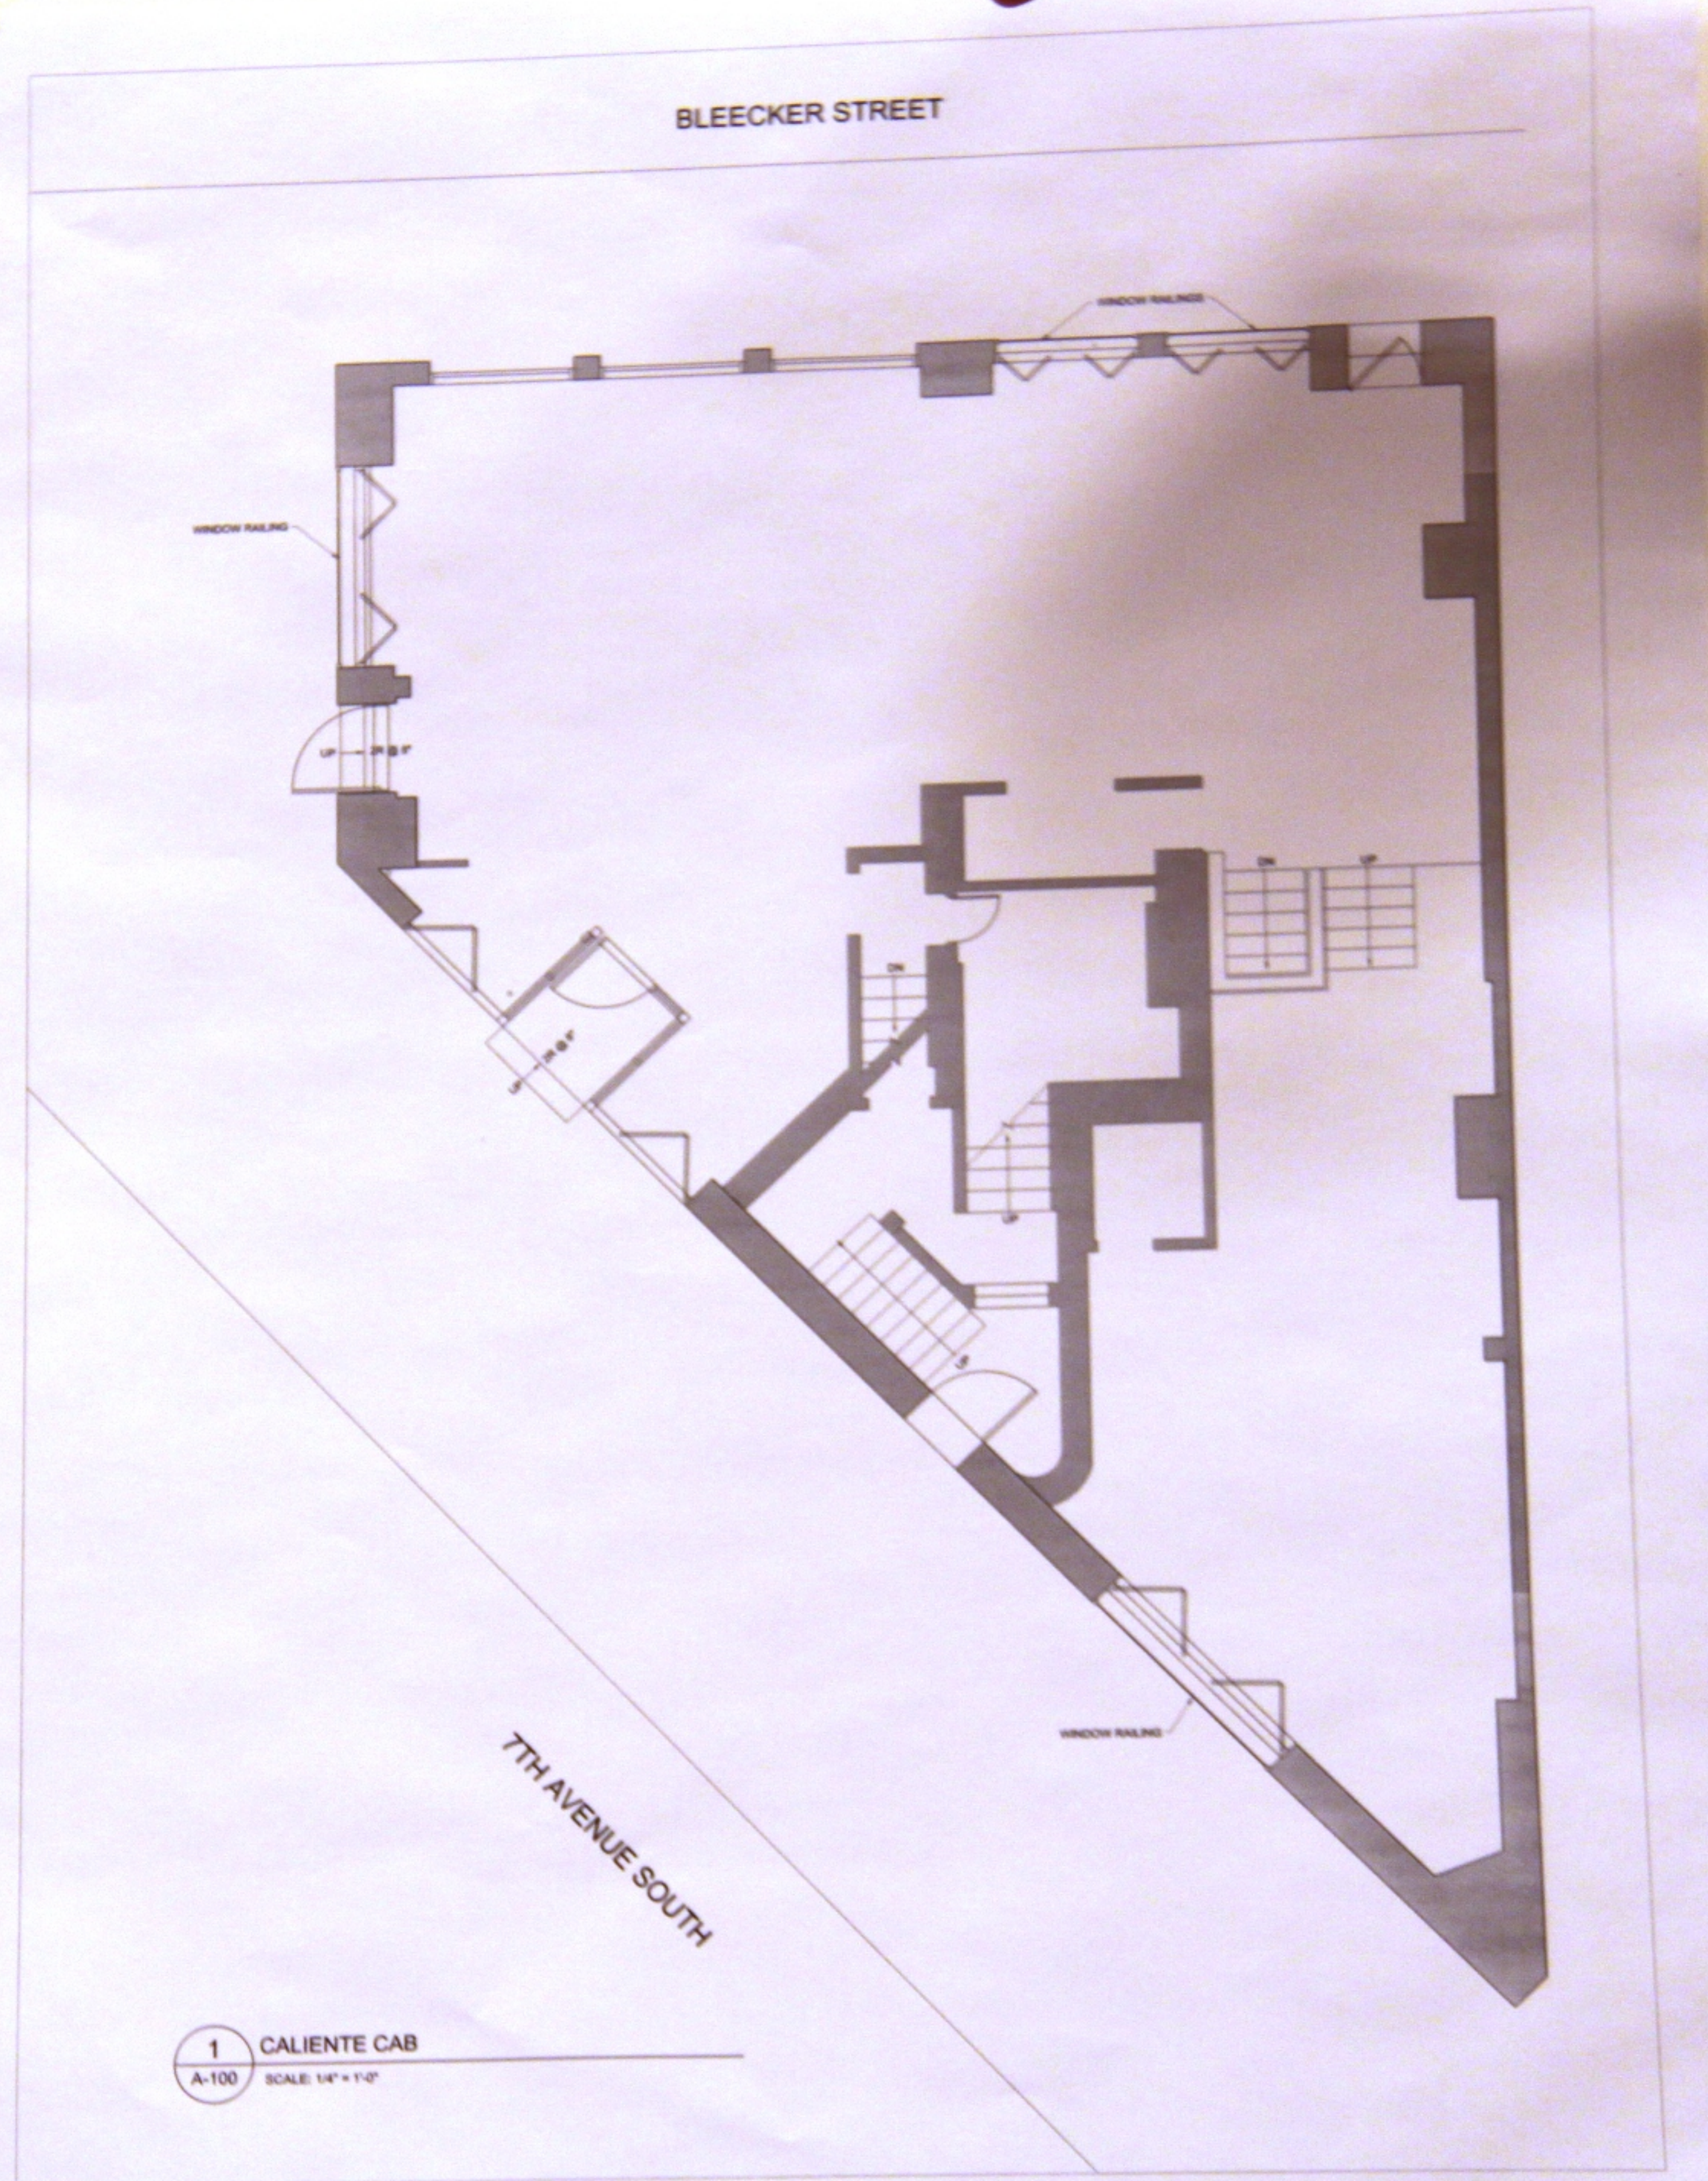


1 CALIENTE CAB
A-100 SCALE 1/4" = 1'-0"

61 7TH AVENUE SOUTH
NEW YORK, NY

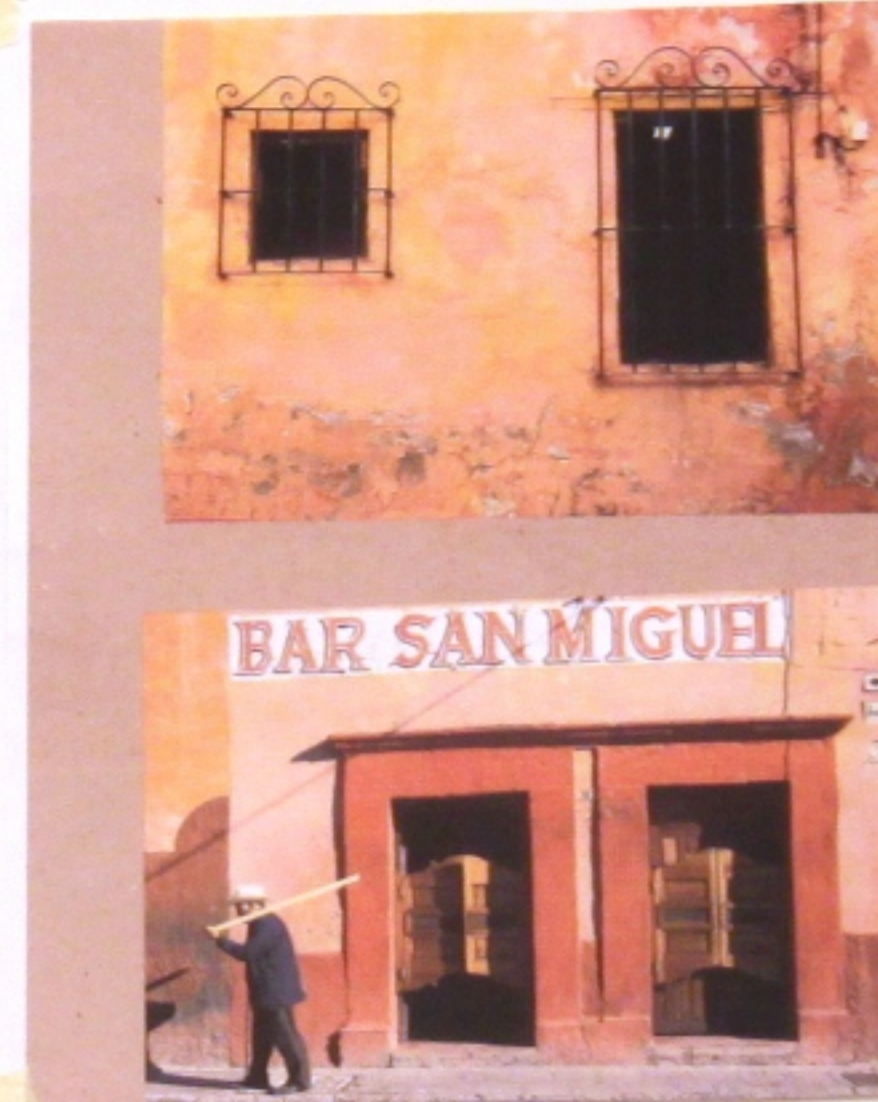


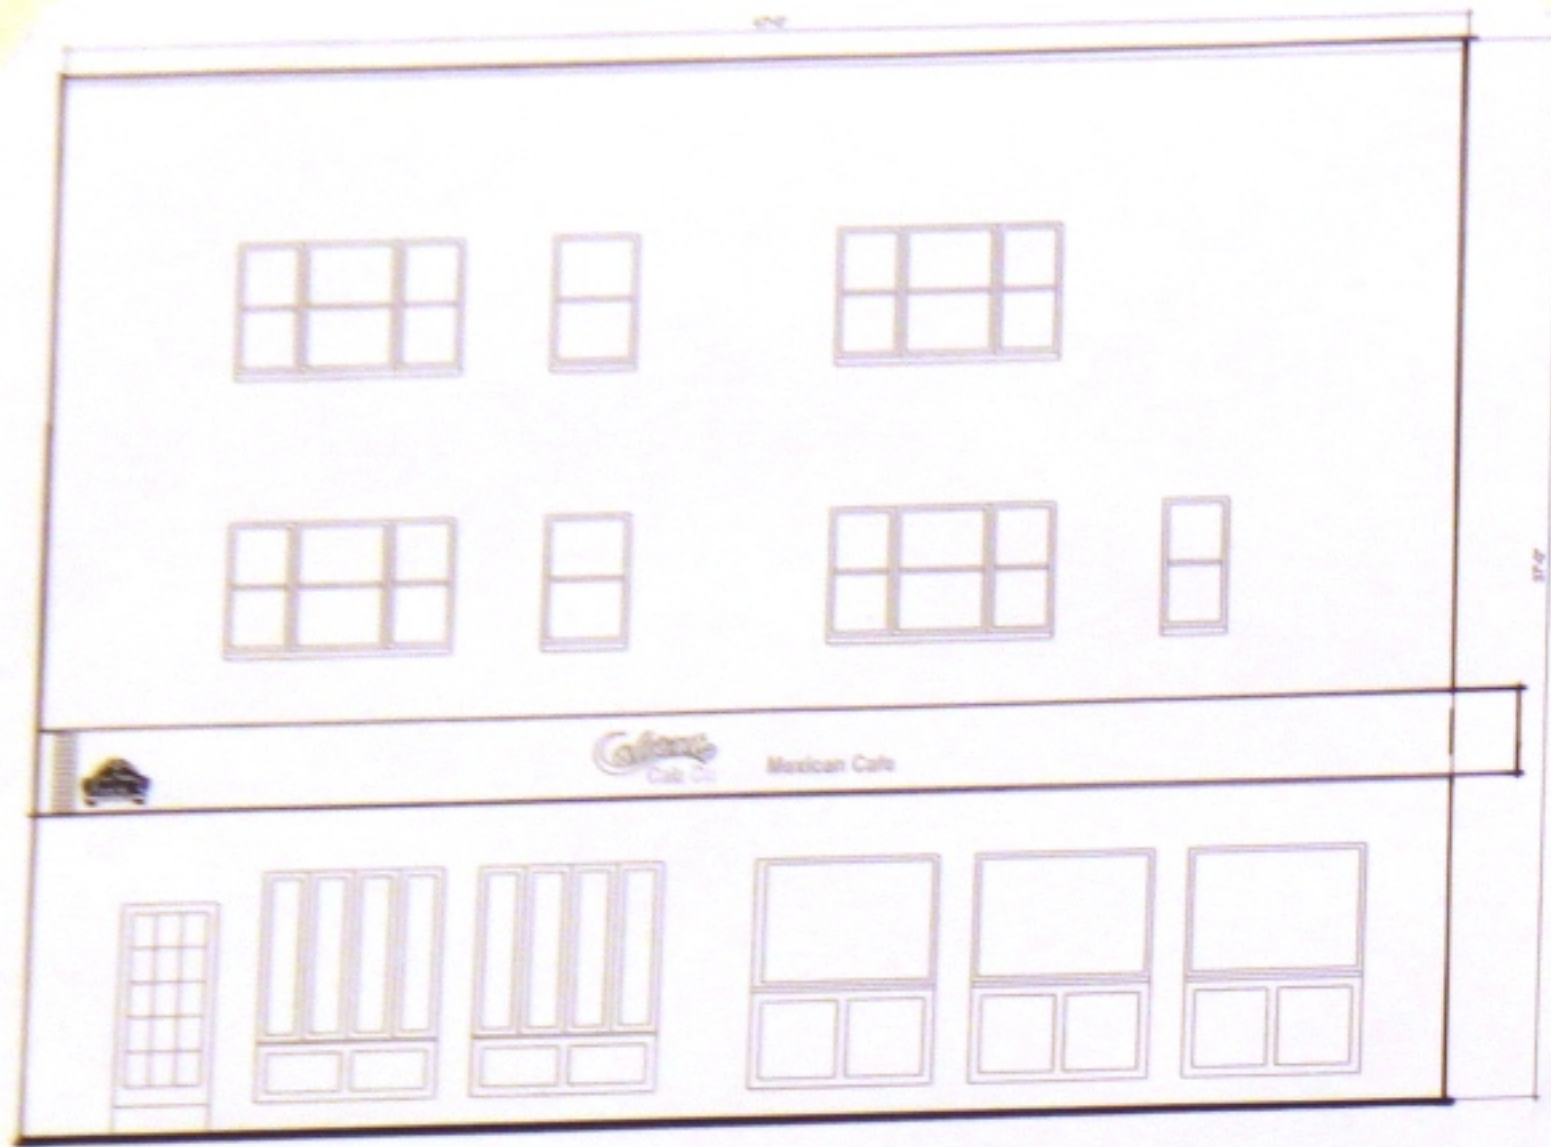

3 EXISTING BUILDING ELEVATION
1/4" = 1'-0"

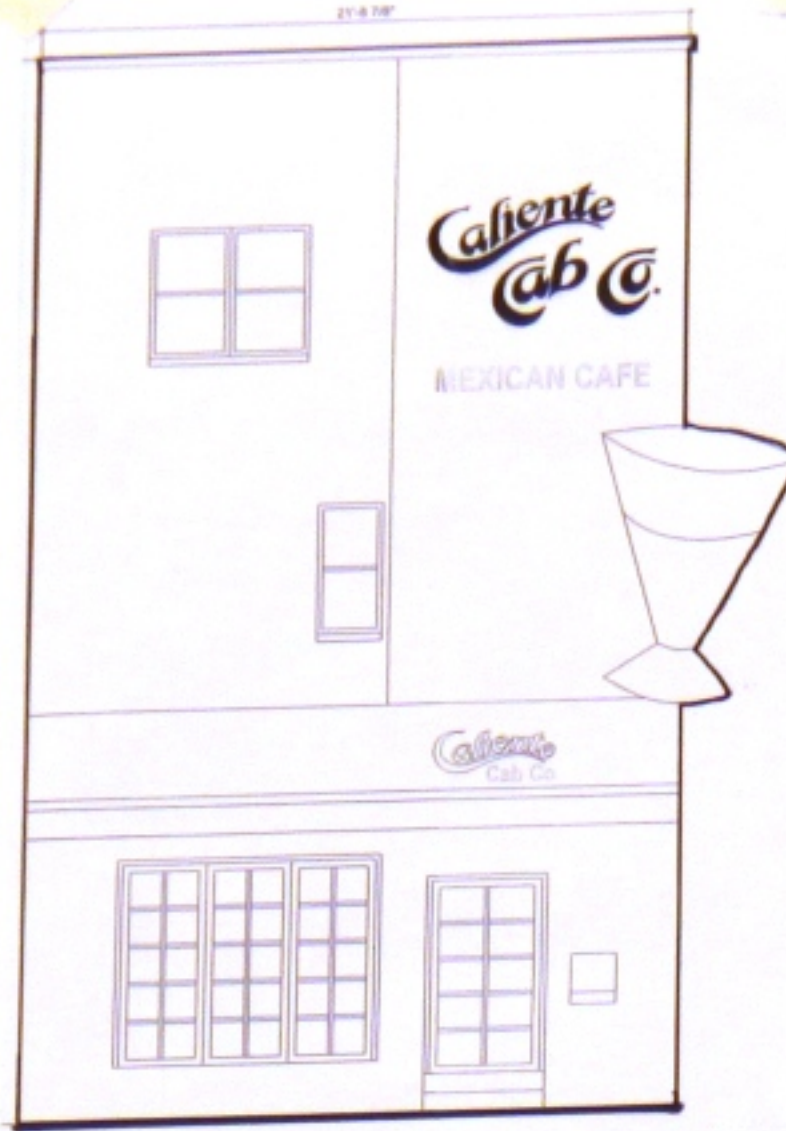


2 EXISTING BUILDING ELEVATION
1/4" = 1'-0"

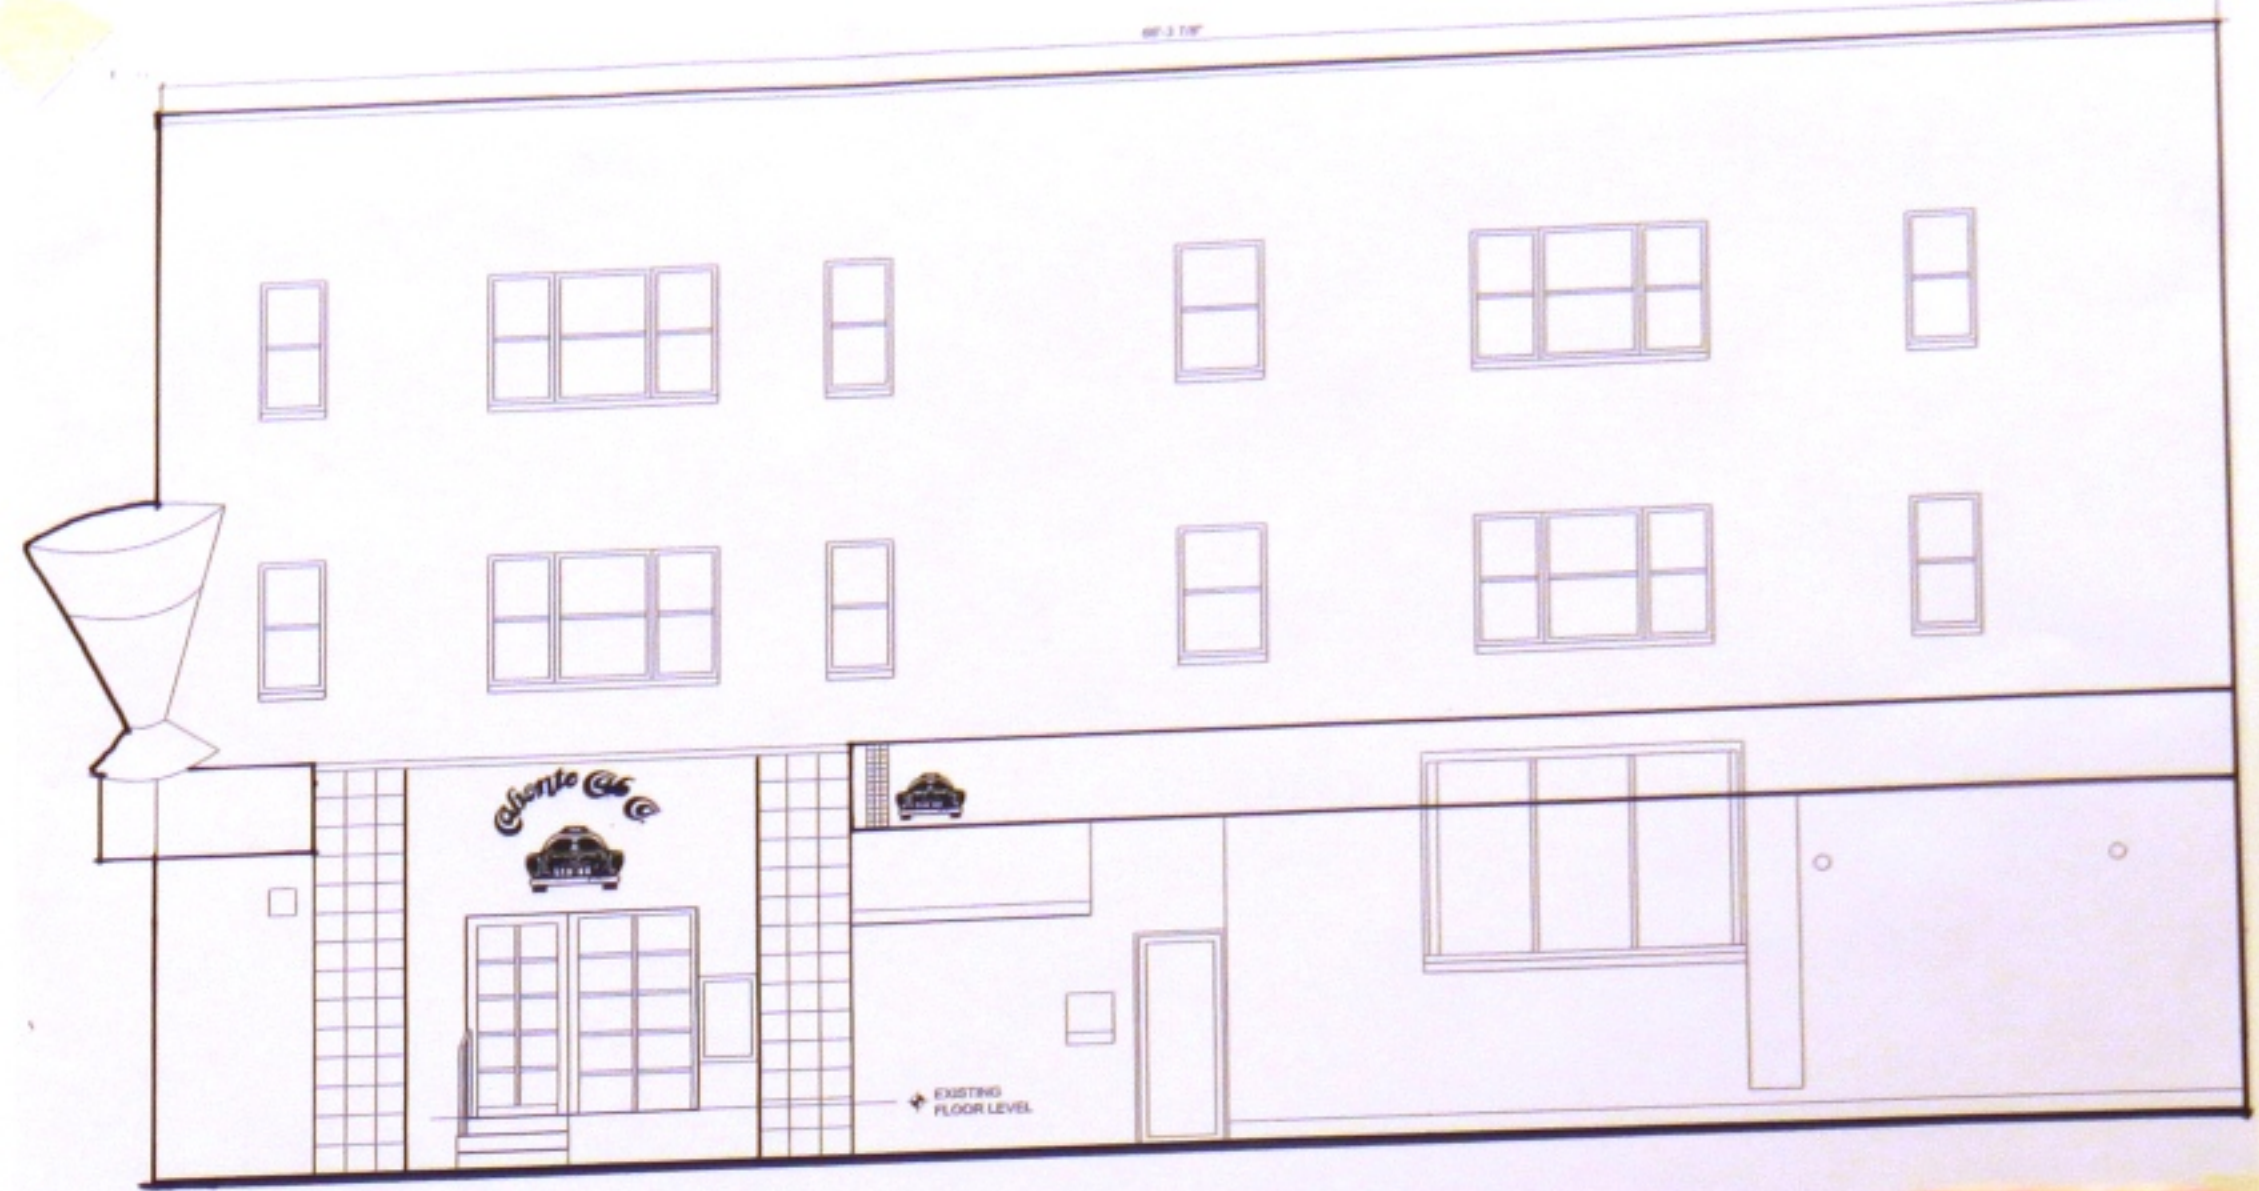

1 EXISTING BUILDING ELEVATION
1/4" = 1'-0"



NORTH-EAST ELEVATION / BLEEKER STREET
7/1/2015
6/12/2015
5/14/2015
4/21/2015 - LFC NOTES

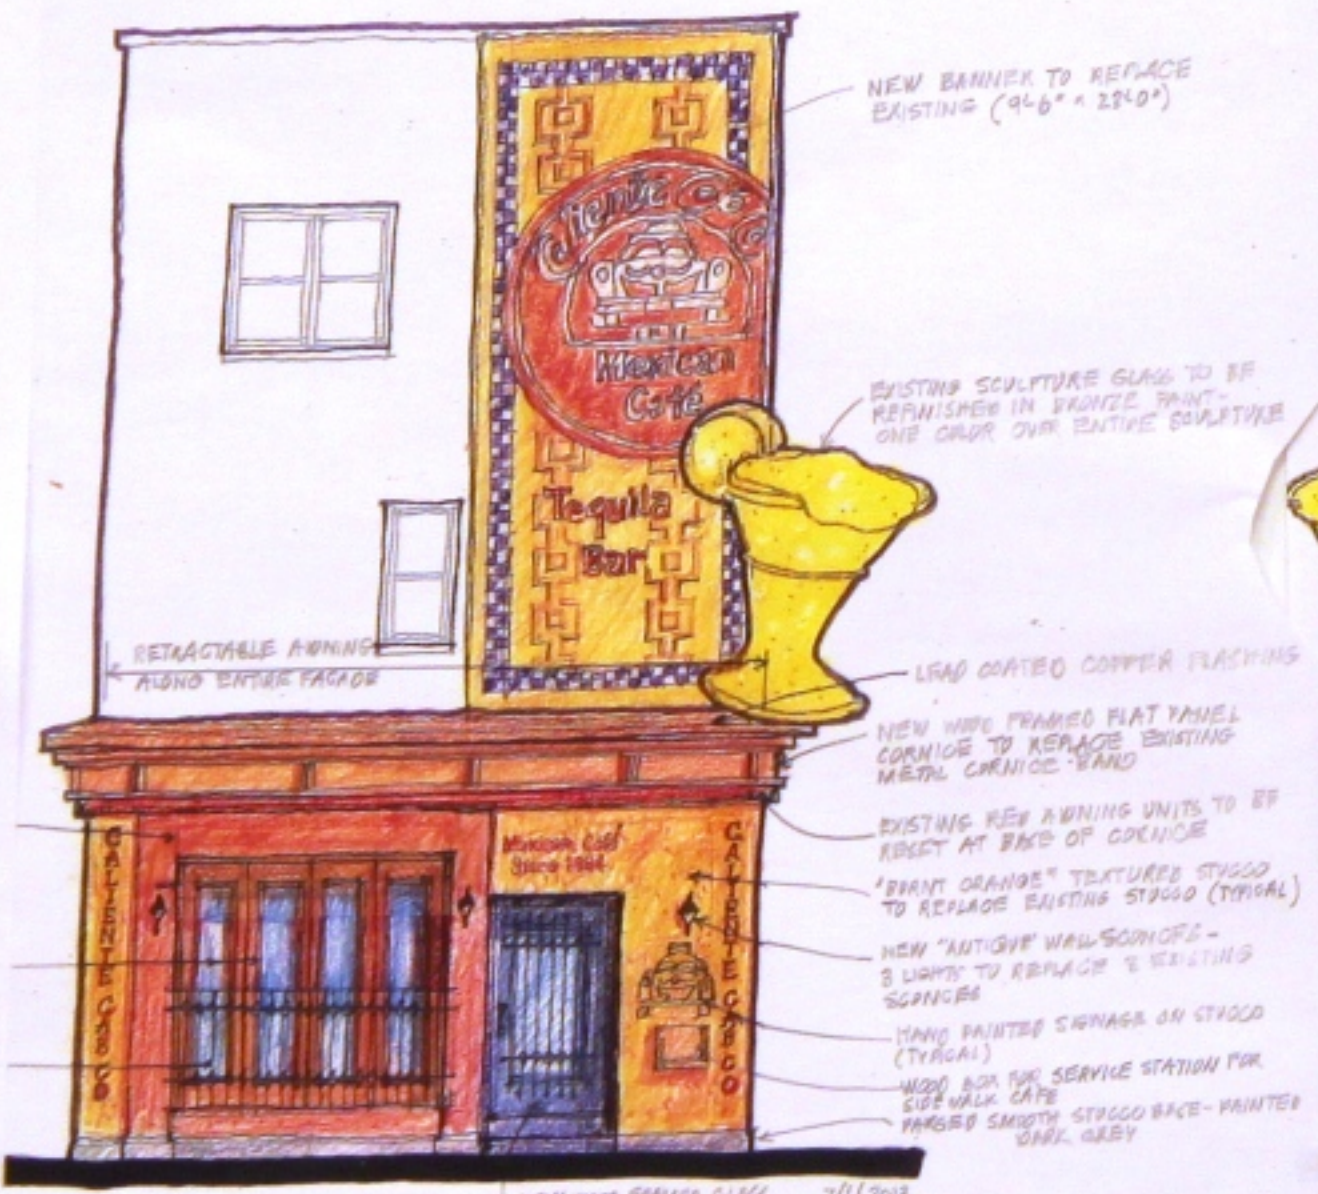

CORNER ELEVATION
7/1/2015
6/12/2015
5/14/2015
4/21/2015 - LFC NOTES




WEST ELEVATION / 7th AVE. SOUTH
7/1/2015
6/12/2015
5/14/2015
4/21/2015 - LFC

61 7TH AVENUE SOUTH
NEW YORK, NY



WEST ELEVATION / 7th AVE. SOUTH

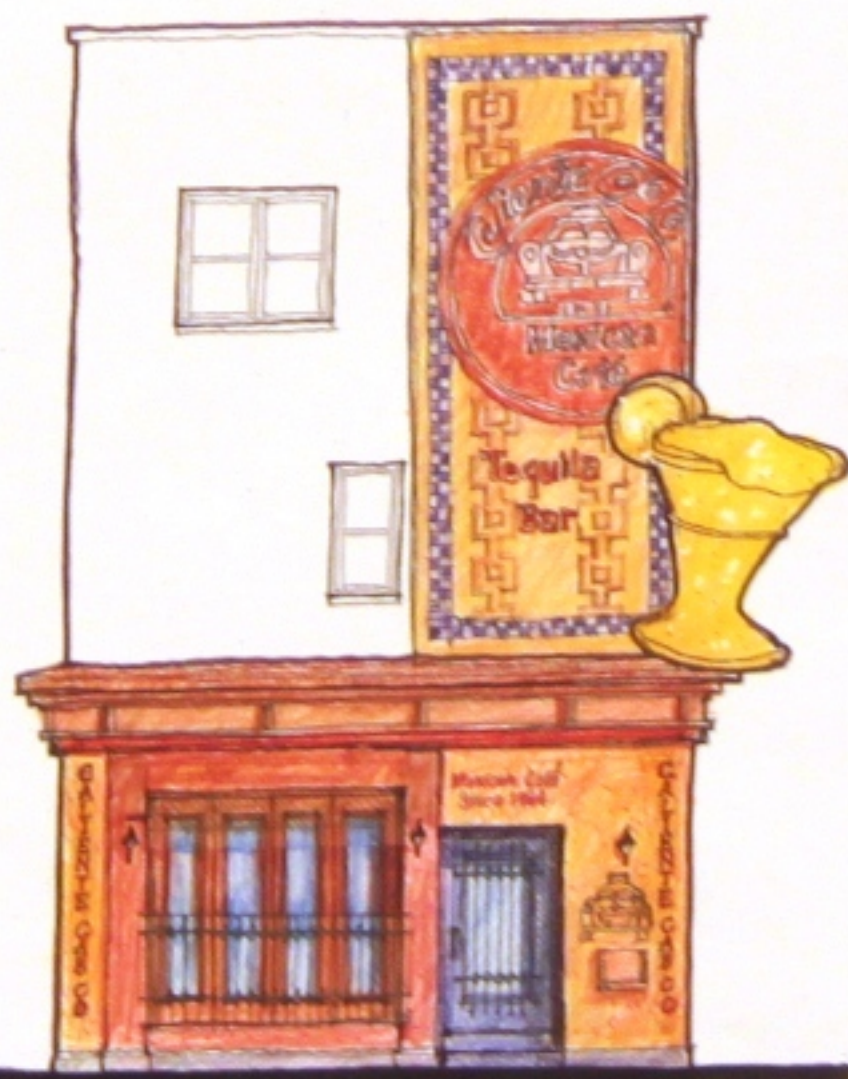

CORNER ELEVATION



WEST ELEVATION / 7th AVE. SOUTH

61 7TH AVENUE SOUTH
NEW YORK, NY