

3 VIEW SOUTH FROM THE PUBLIC WAY

Scale: NTS




4 VIEW FROM THE PUBLIC WAY

Scale: NTS



2 VIEW FROM THE PUBLIC WAY

Scale: NTS

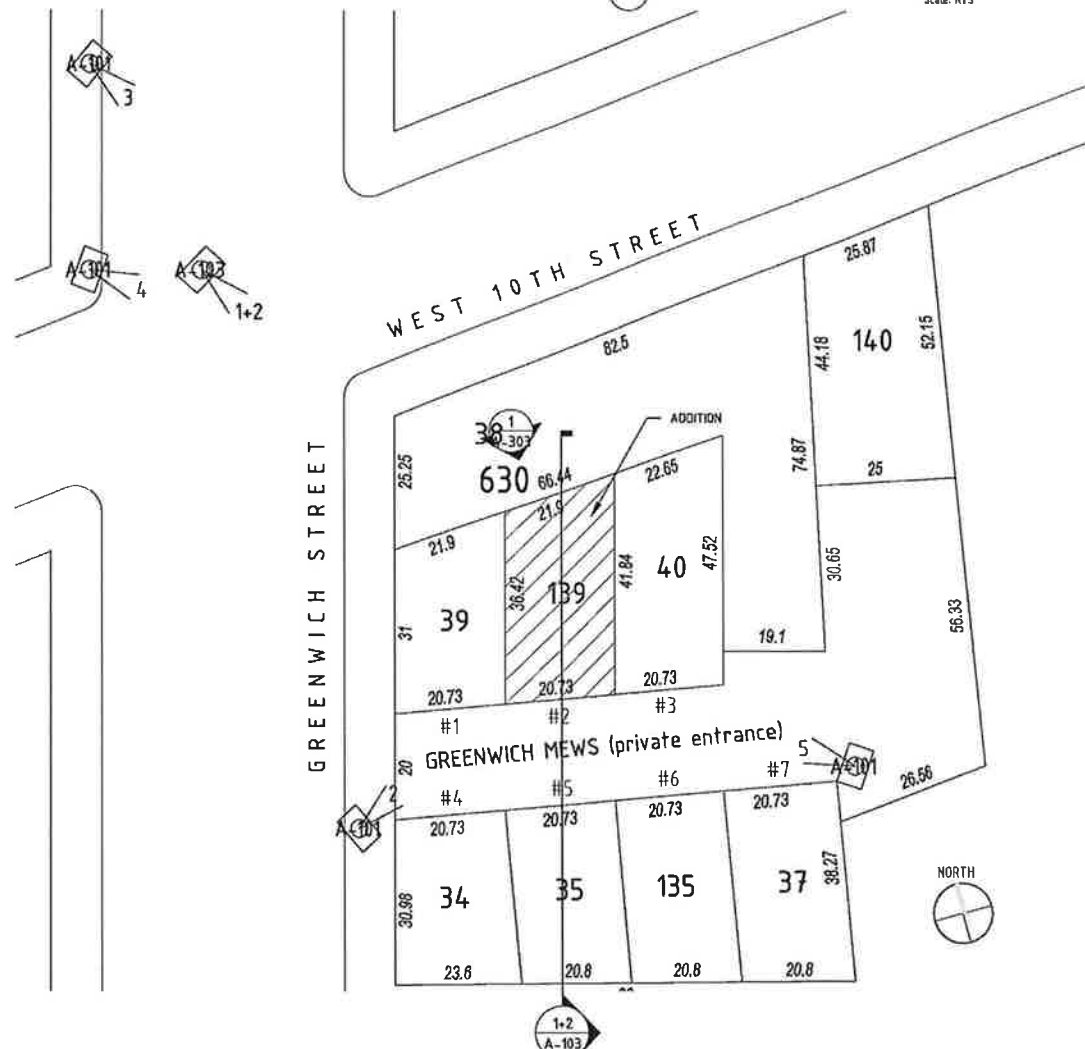

1 SITE PLAN

Scale: 1" = 16'



5 VIEW OF FRONT FACADE

Scale: NTS

Victor Schwartz Architect
720 Greenwich Street
New York, N.Y. 10014
Tel. 212.727.9644
Mobile 917.913.8227

ARCH.

M.E.P.

STR.


HABERMAN RESIDENCE - 687B Greenwich Street - New York, NY 10014

Drawing Name: SITE PLAN + VIEWS FROM PUBLIC WAY
Scale: AS NOTED
Drawn by: VS
Checked by:

10.08.14 REVISED FOR LPC REVIEW
04.10.14 REVISED FOR DOB APP'L
03.12.14 ISSUE FOR DOB APP'L

A-103

3 of 9

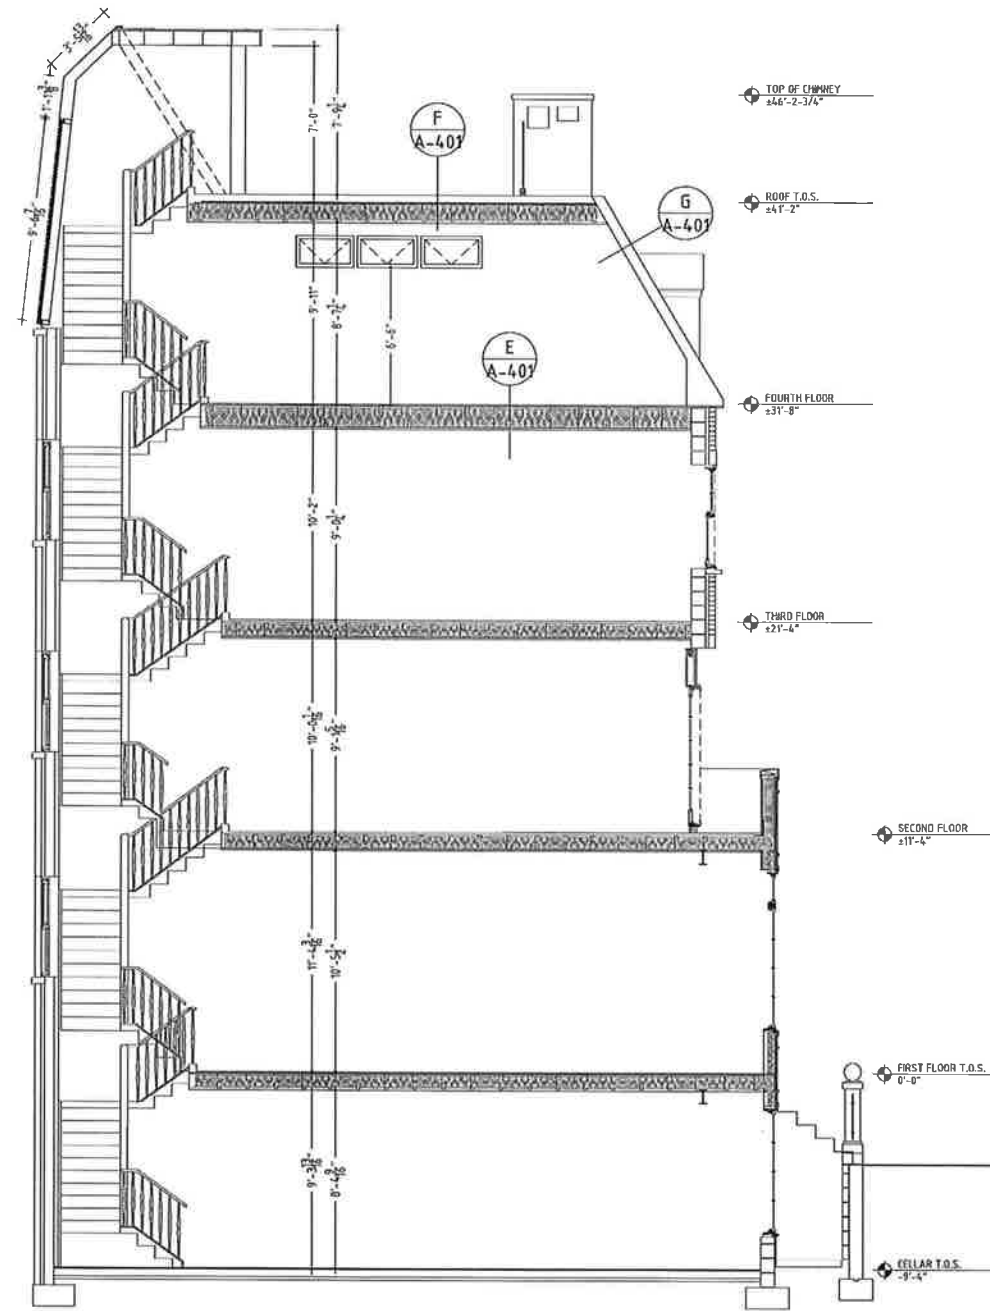

1 BUILDING SECTION
Scale: 1/4" = 1'-0"

ARCH.	Victor Schwartz Architect 720 Greenwich Street New York, N.Y. 10014 Tel. 212.727.9644 Mobile 917.913.8297
M.E.P.	
STR.	


HABERMAN RESIDENCE - 687B Greenwich Street - New York, NY 10014

Drawing Name: BUILDING SECTION


Scale: 1/4" = 1'-0"
Drawn by: VS
Checked by:

10.08.14	REVISED FOR LPC REVIEW
04.10.14	REVISED FOR DOB APP'L
03.12.14	ISSUE FOR DOB APP'L

A-311.00
12 of 14

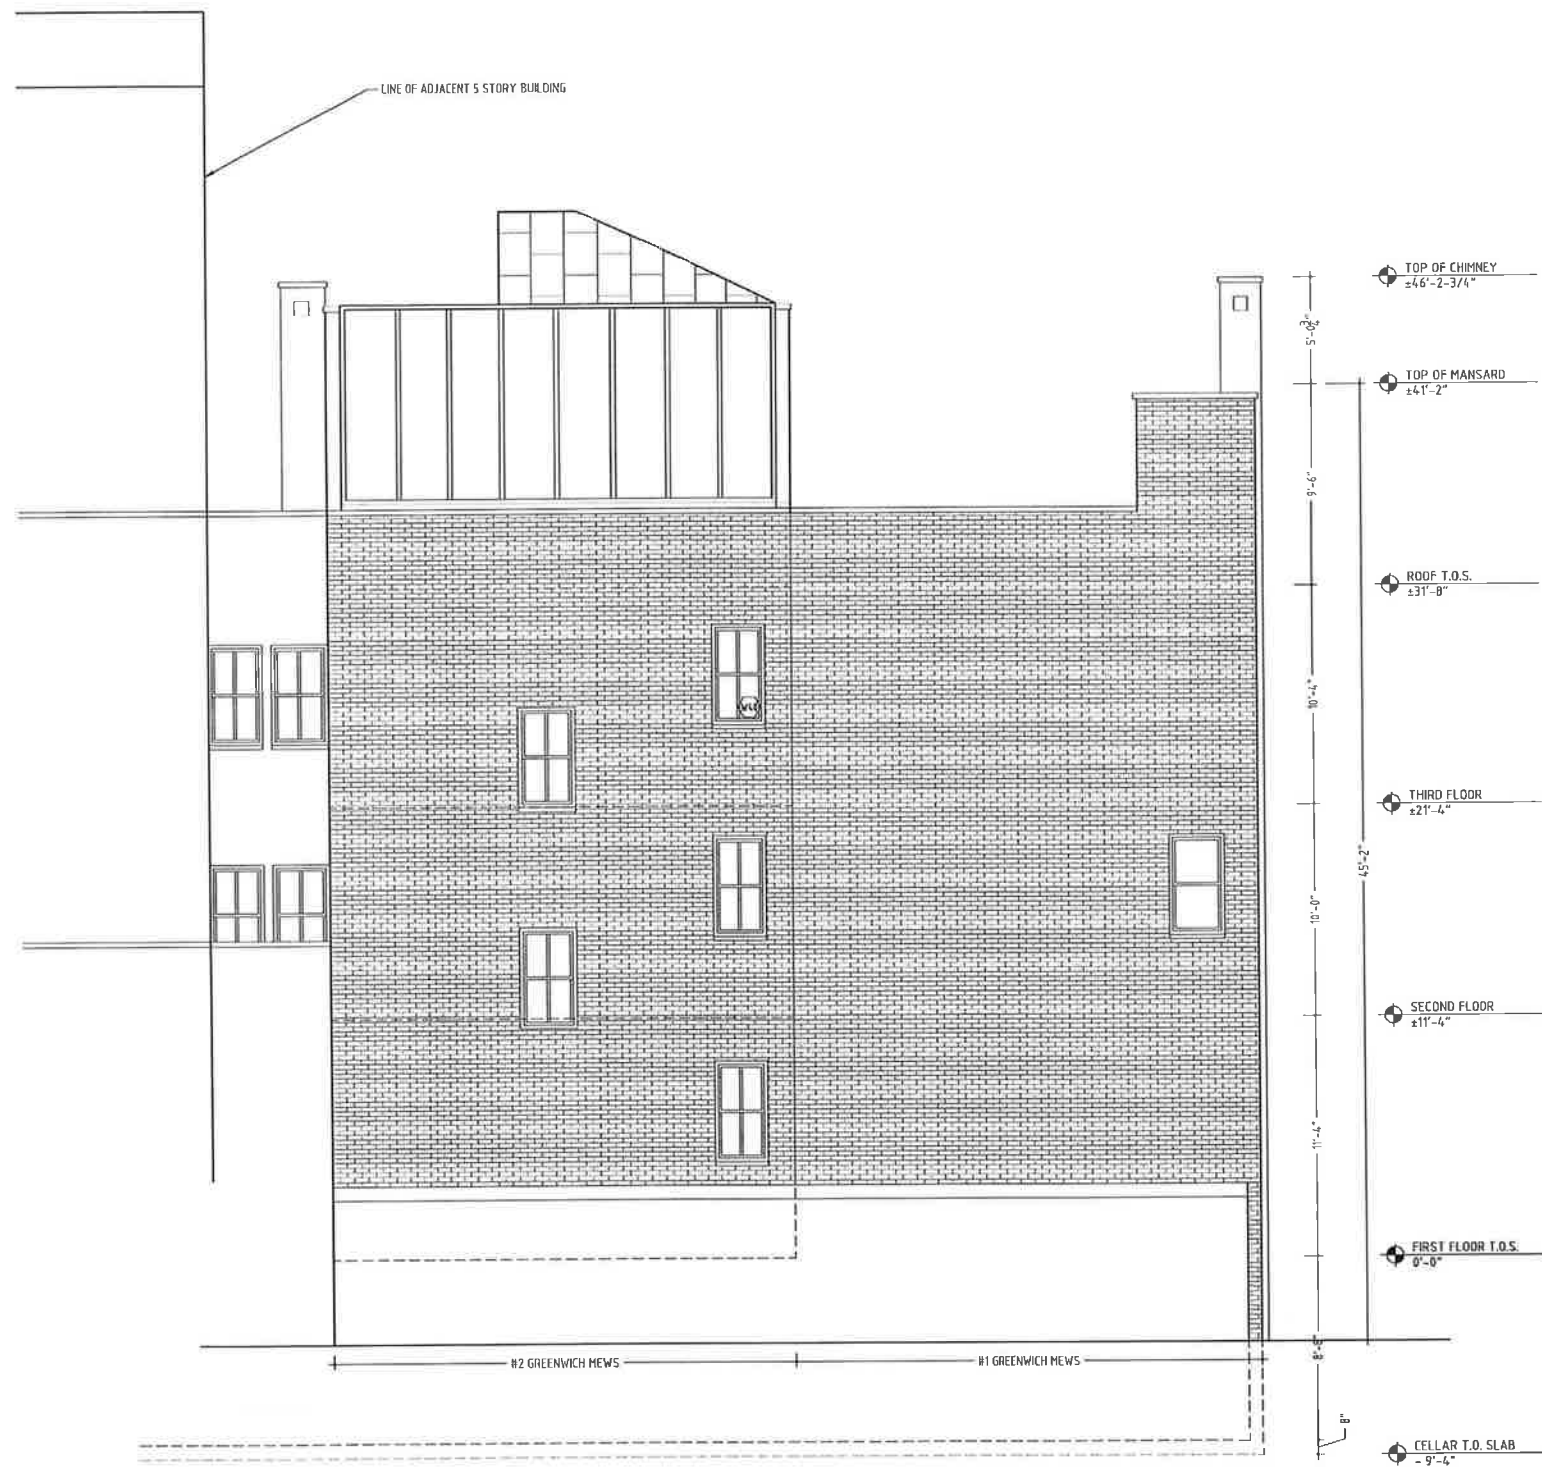

1 NORTH ELEVATION: PROPOSED
Scale: 1/4" = 1'-0"

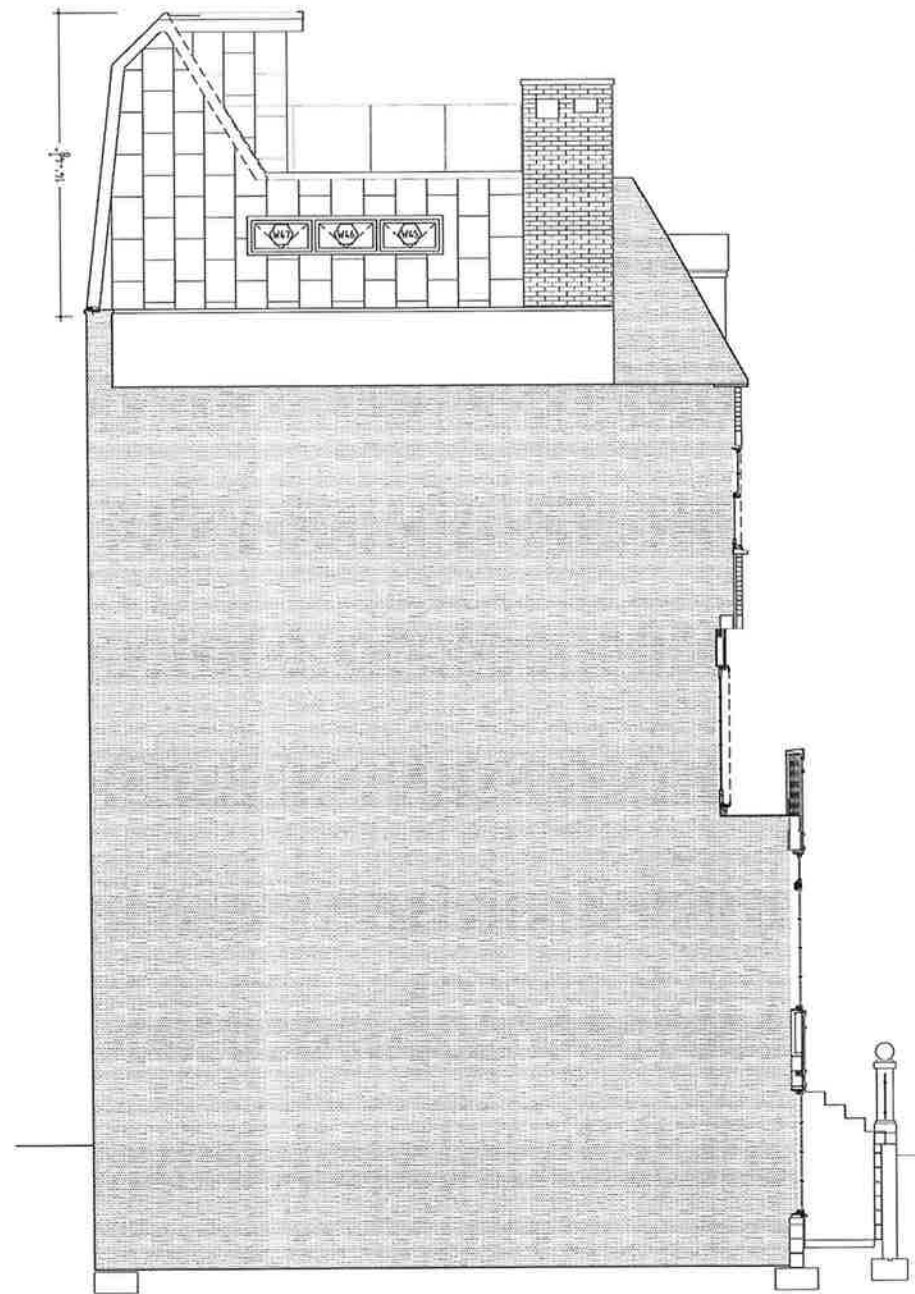

2 WEST ELEVATION
Scale: 1/4" = 1'-0"

Victor Schwarz Architect
720 Greenwich Street
New York, N.Y. 10014
Tel. 212.727.9644
Mobile 917.913.8227

ARCH.

M.E.P.


STR.

HABERMAN RESIDENCE - 687B Greenwich Street - New York, NY 10014


Drawing Name: NORTH + WEST ELEVATIONS
Scale: 1/4" = 1'-0"
Drawn by: VS
Checked by:

10.08.14 REVISED FOR LPC REVIEW
04.10.14 REVISED FOR DOB APPL
03.12.14 ISSUE FOR DOB APPL

A-303.00

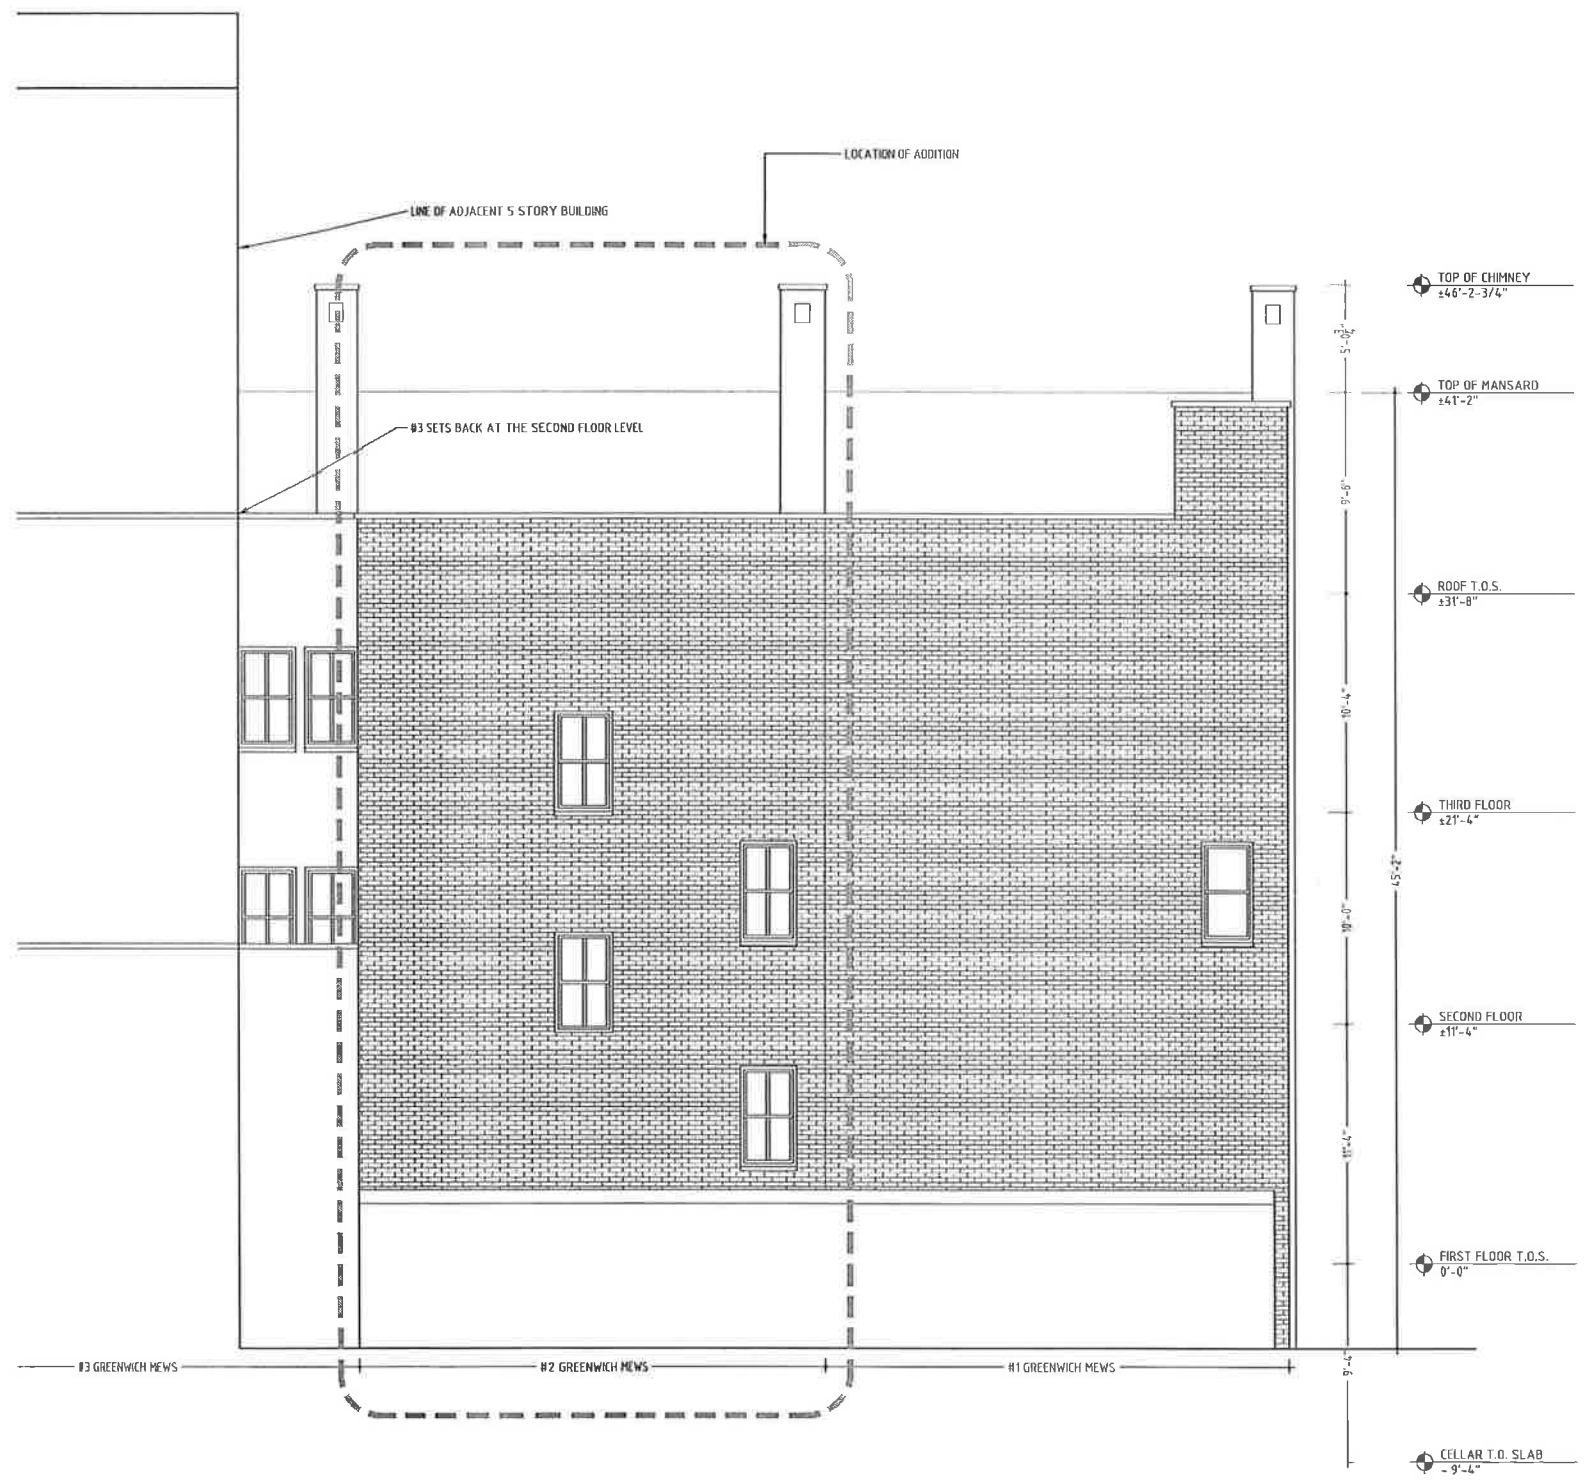

1 NORTH ELEVATION: EXISTING
Scale: 1/4" = 1'-0"

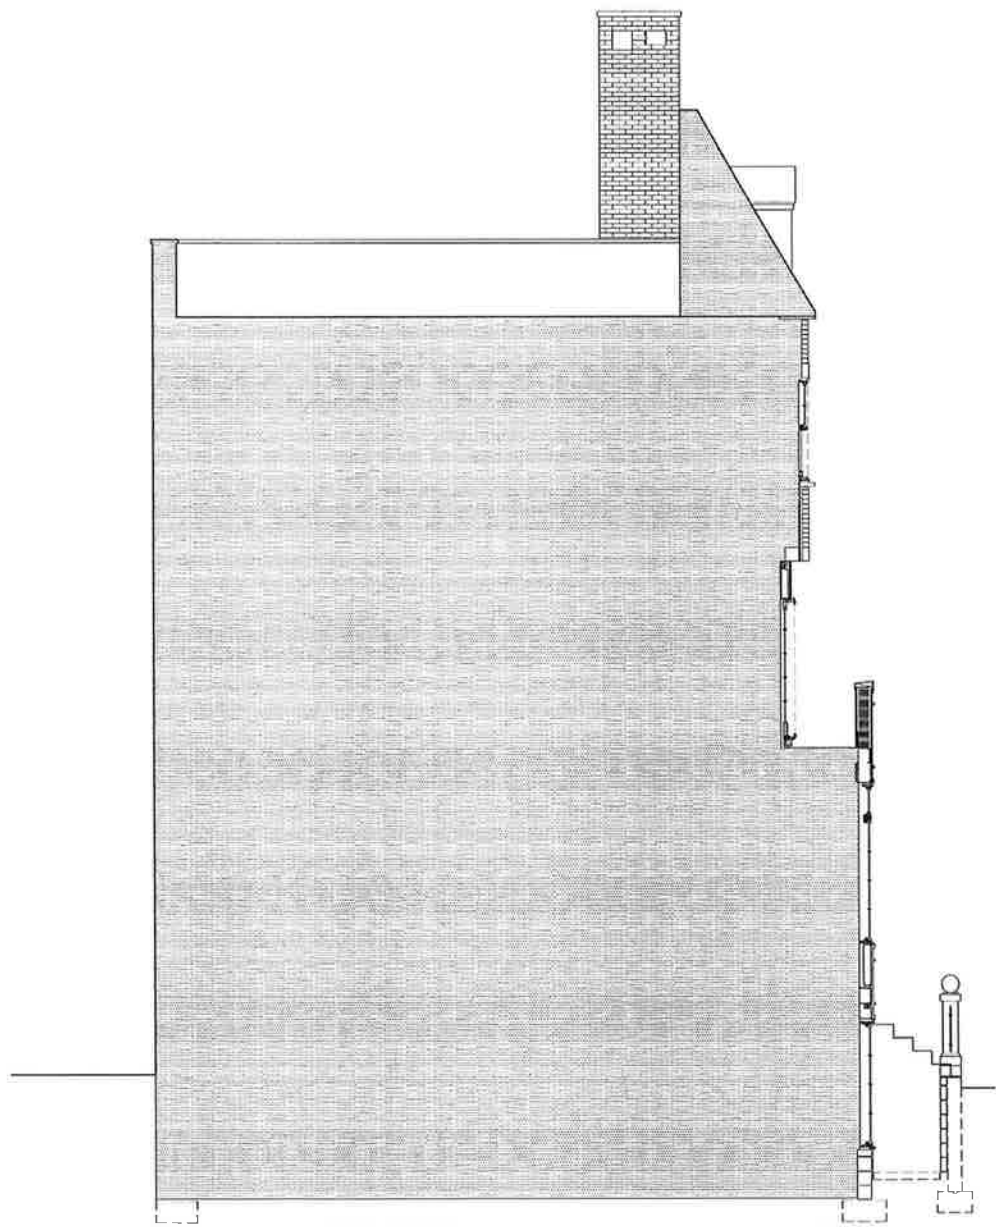

2 WEST ELEVATION: EXISTING
Scale: 1/4" = 1'-0"

HABERMAN RESIDENCE - 687B Greenwich Street - New York, NY 10014

Drawing Name: NORTH + WEST ELEVATIONS: EXISTING CONDITIONS
Scale: 1/4" = 1'-0"
Drawn by: VS
Checked by:



ARCH.	Victor Schwartz Architect 720 Greenwich Street New York, N.Y. 10014 Tel. 212.727.9844 Mobile 917.913.8227
M.E.P.	
STR.	

10.08.14	REVISED FOR LPC REVIEW
04.10.14	REVISED FOR DOB APP'L
03.12.14	ISSUE FOR DOB APP'L

SUBJECT PREMISES



1 EXTERIOR ELEVATION MEWS LOOKING NORTH
Scale: 1/4" = 1'-0"

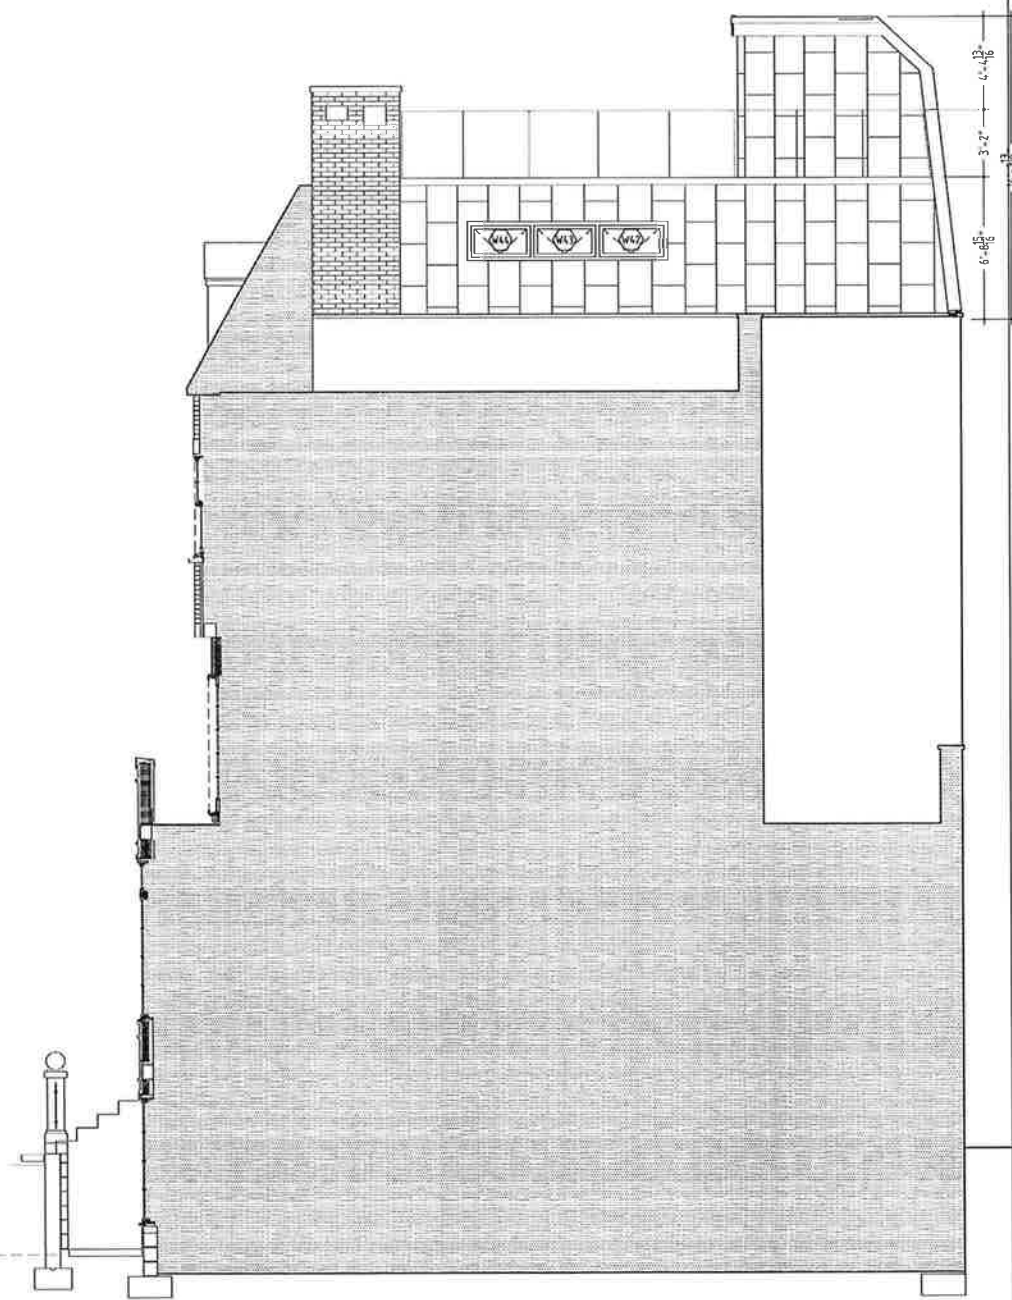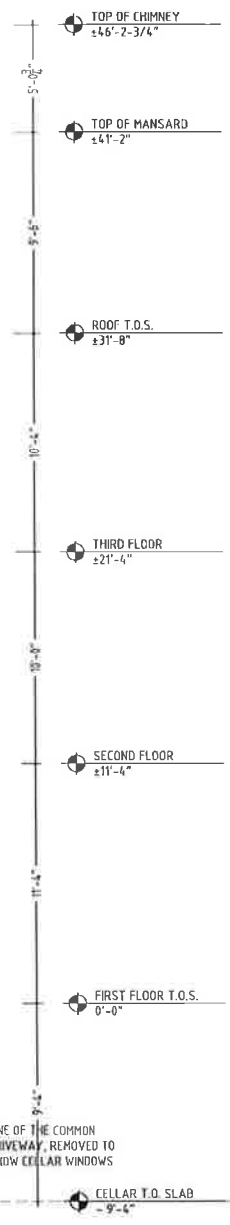

2 EAST ELEVATION
Scale: 1/4" = 1'-0"

Victor Schwartz Architect
729 Greenwich Street
New York, N.Y. 10014
Tel. 212.727.3044
Mobile 917.913.8227

ARCH.
M.E.P.
STR.


HABERMAN RESIDENCE - 687B Greenwich Street - New York, NY 10014

Drawing Name: FRONT + EAST ELEVATIONS

Scale: 1/4" = 1'-0"
Drawn by: VS
Checked by:

10.08.14 REVISED FOR LPC REVIEW
04.10.14 REVISED FOR DOB APP'L
03.12.14 ISSUE FOR DOB APP'L

A-301.00
9 of 14

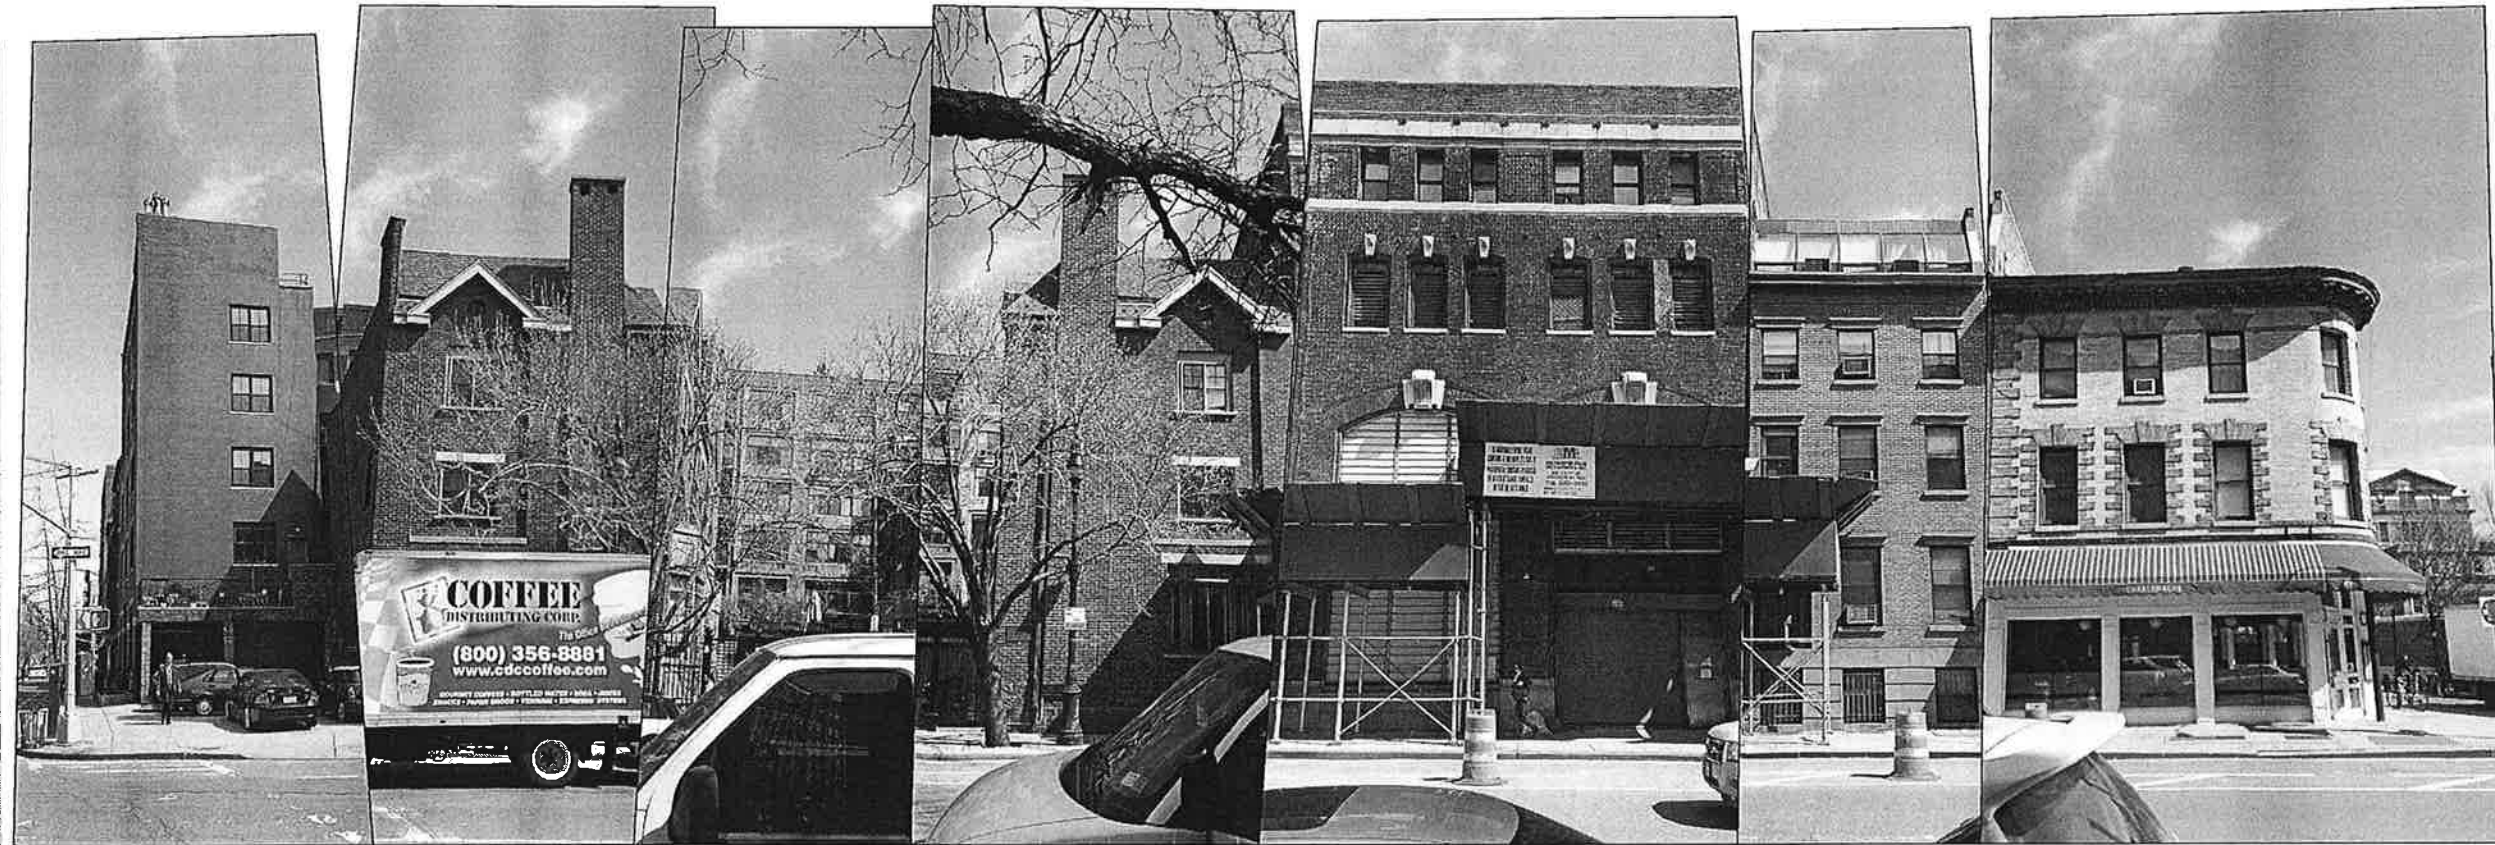

7 GREENWICH STREET - West 10th to Christopher

Scale: NTS



Victor Schwartz Architect
 720 Greenwich Street
 New York, N.Y. 10014
 Tel. 212.727.3644
 Mobile 917.913.8227

ARCH.

M.E.P.

STR.

HABERMAN RESIDENCE - 687B Greenwich Street - New York, NY 10014

Drawing Name: STREET ELEVATION


Scale: NONE

Drawn by: VS

Checked by:

10.09.14 REVISED FOR LPC REVIEW
 04.10.14 REVISED FOR DOB APPL
 03.12.14 ISSUE FOR DOB APPL

A-109
 9 of 9

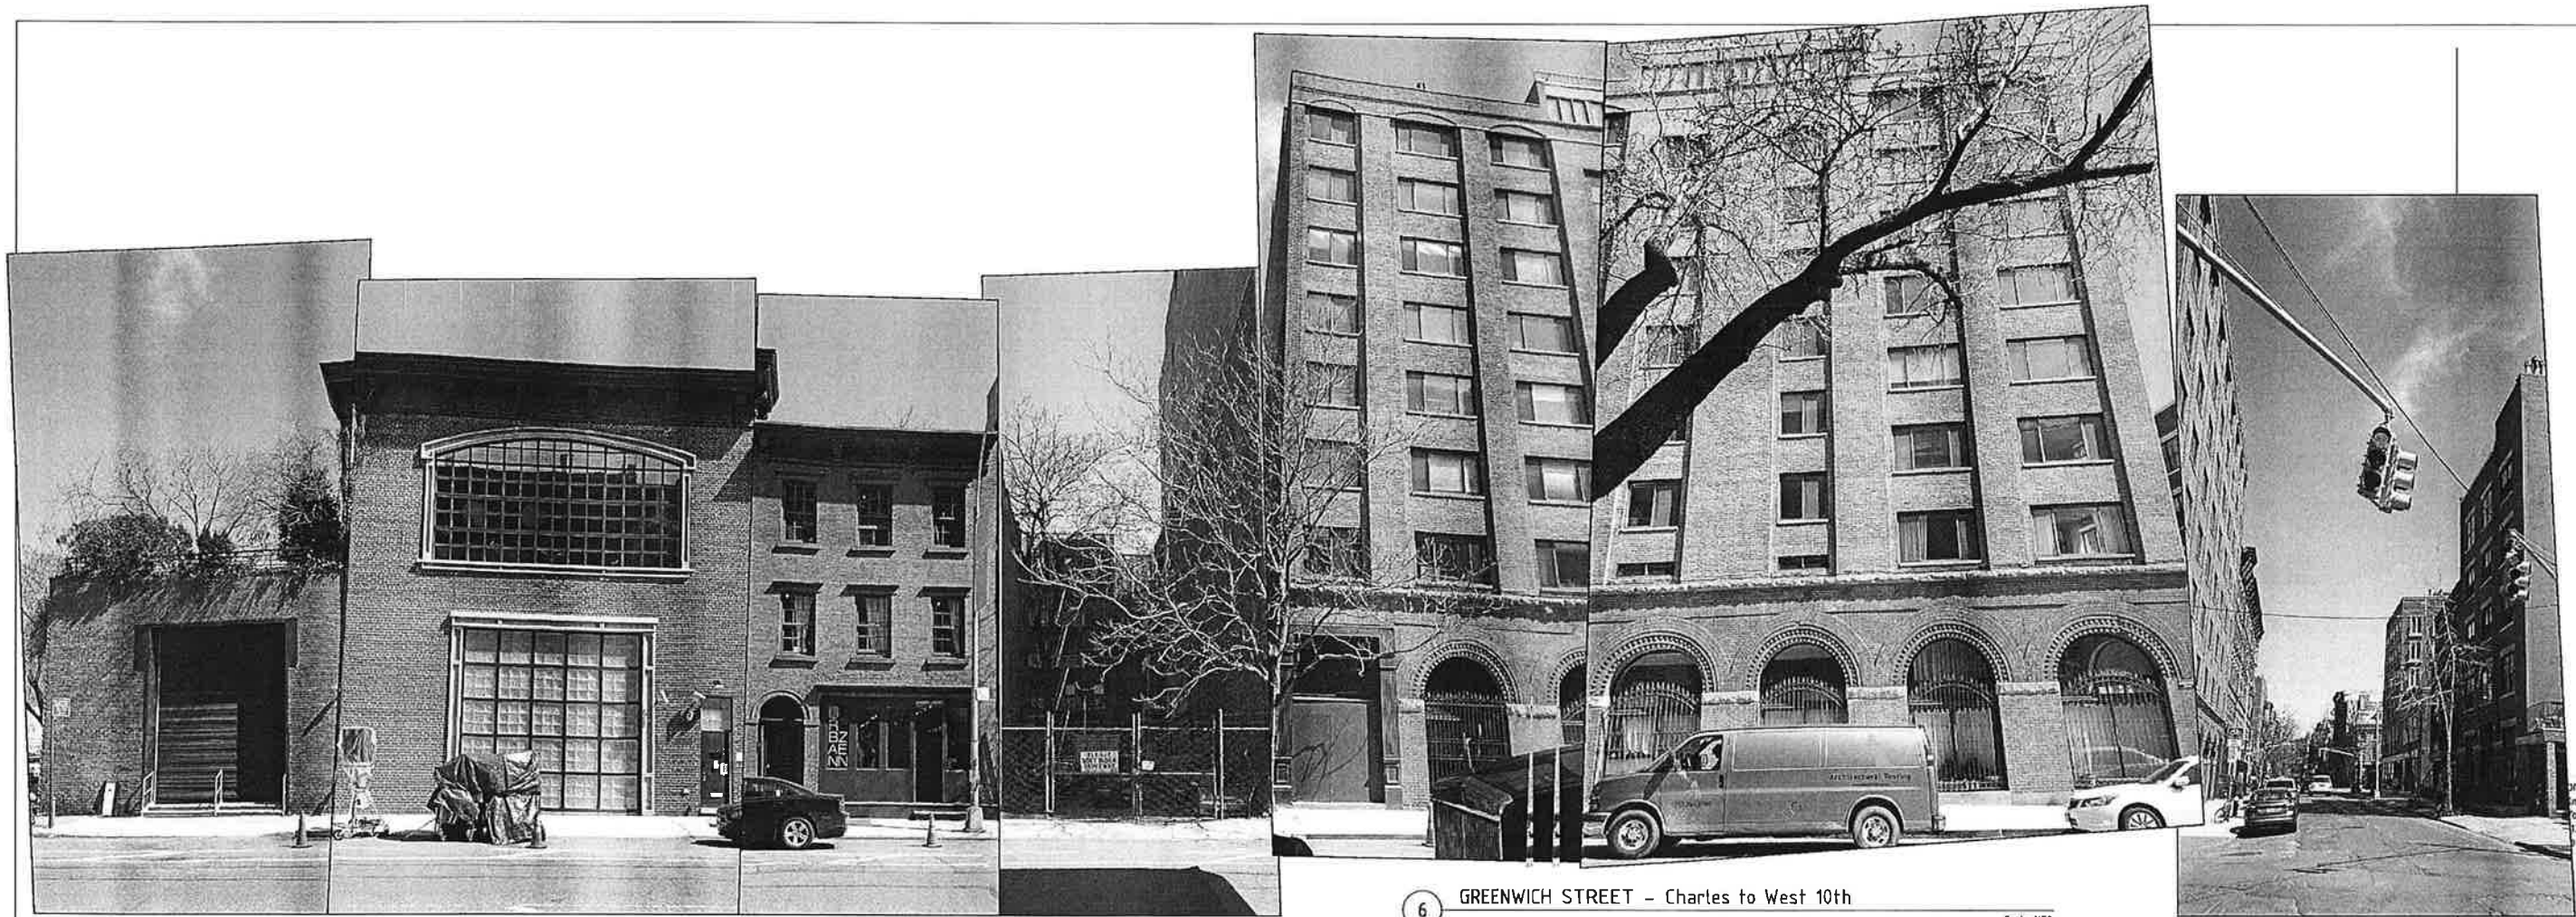

6 GREENWICH STREET - Charles to West 10th

Scale: NTS

Schwartz Architect
 Greenwich Street
 New York, N.Y. 10014
 Tel: 212.727.9644
 Fax: 212.913.8227



HABERMAN RESIDENCE - 687B Greenwich Street - New York, NY 10014


STR.

Drawing Name: STREET ELEVATION

Scale: NONE
 Drawn by: VS
 Checked by:


10.08.14 REVISED FOR LPC REVIEW
 04.10.14 REVISED FOR DOB APPL
 03.12.14 ISSUE FOR DOB APPL

A-108

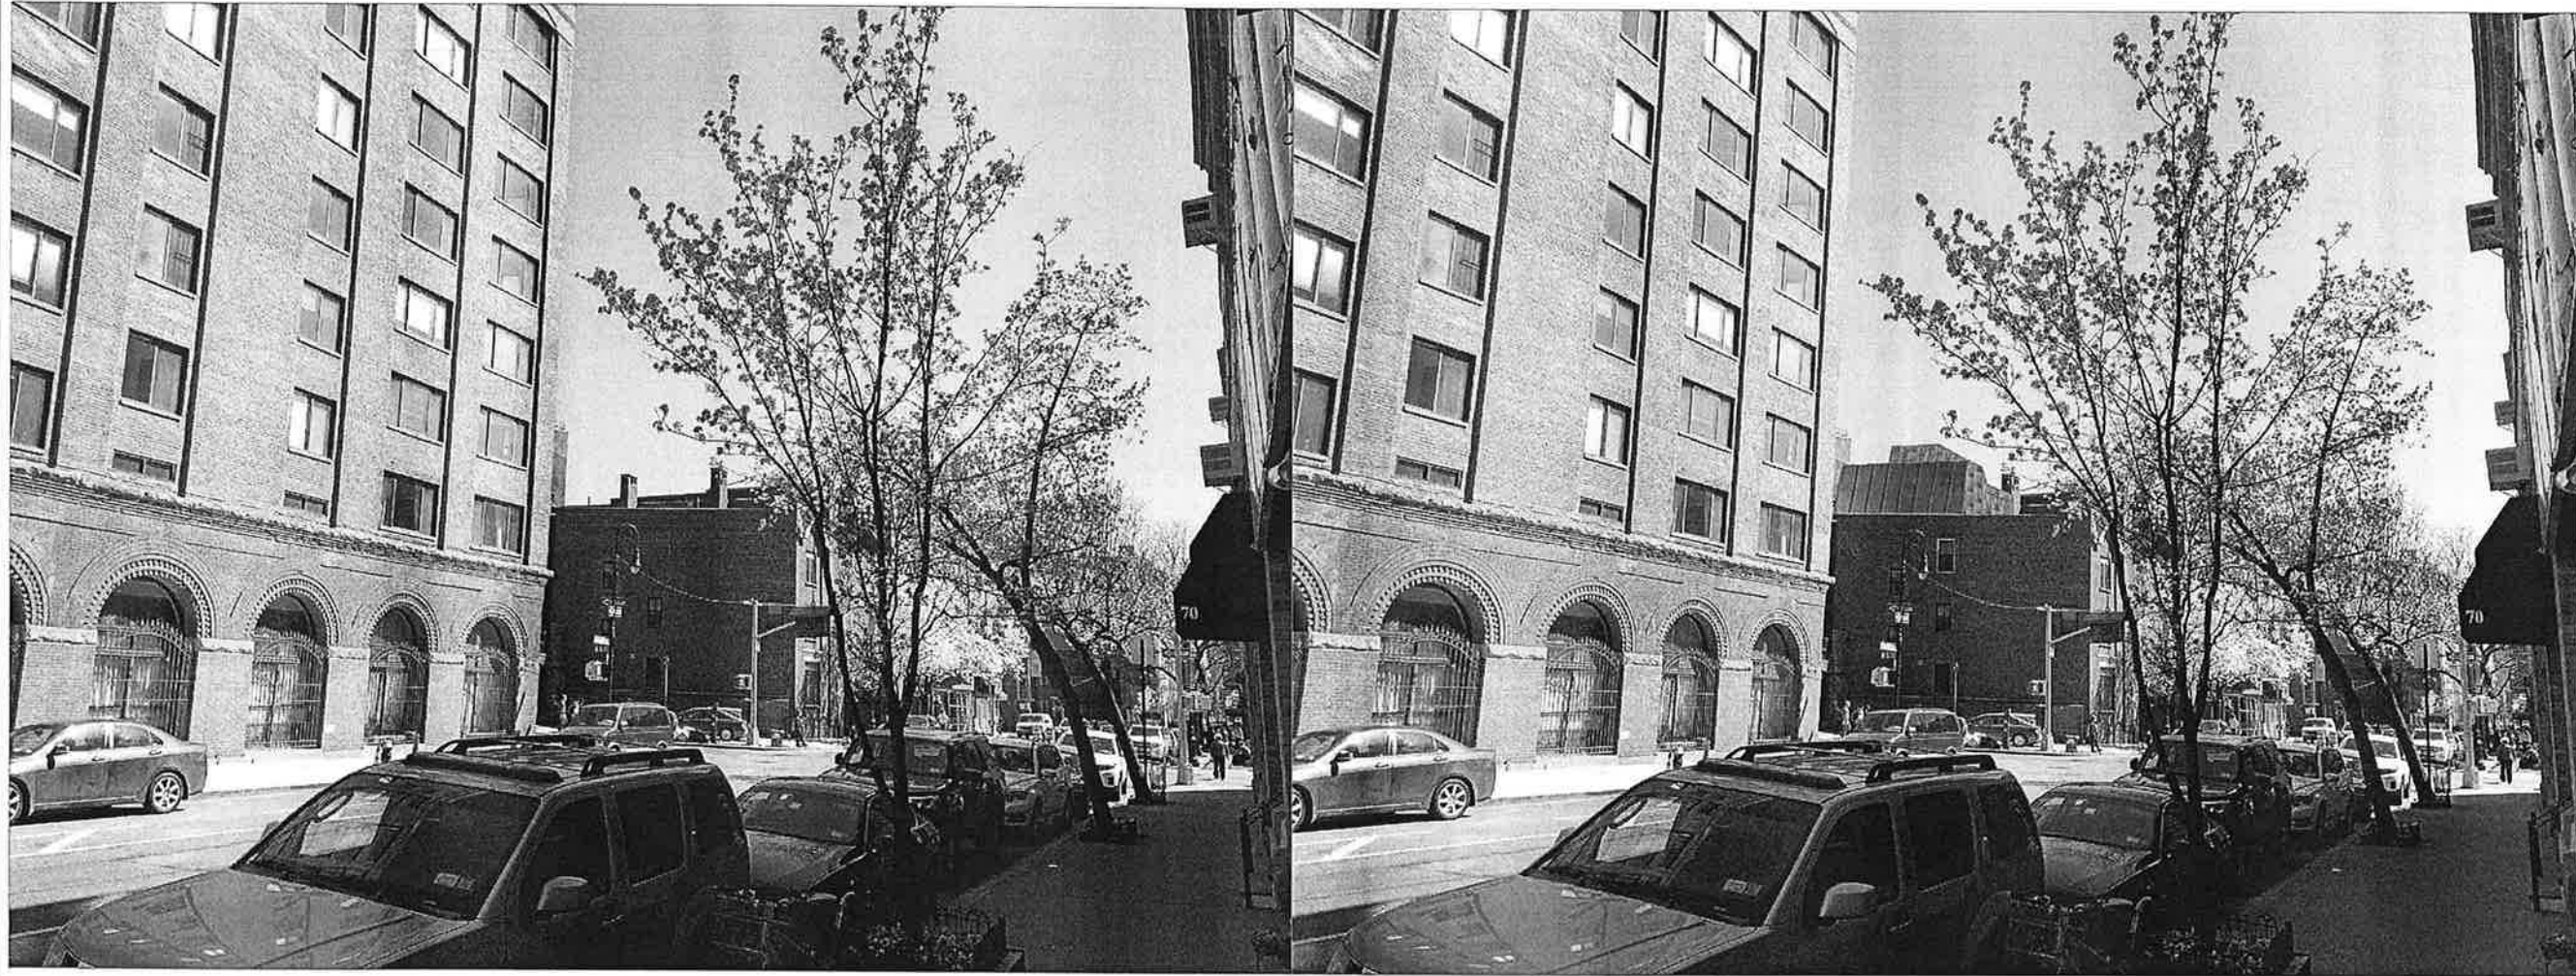

1 VIEW FROM 10th + GREENWICH STREETS
Scale: none

2 PHOTOMONTAGE - NORTH/WEST ELEVATIONS
Scale: none

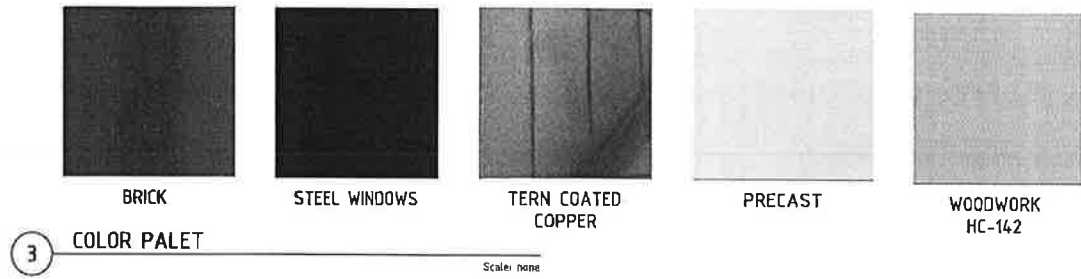

3 COLOR PALET
Scale: none

Victor Schwartz Architect
720 Greenwich Street
New York, N.Y. 10014
Tel. 212.727.9644
Mobile 917.913.8227

ARCH.
M.E.P.
STR.

HABERMAN RESIDENCE - 687B Greenwich Street - New York, NY 10014

Drawing Name: NORTH ELEVATION: PROPOSED

Scale: 1/4" = 1'-0"
Drawn by: VS
Checked by:






10.08.14 REVISED FOR LPC REVIEW
04.10.14 REVISED FOR DOB APP'L
03.12.14 ISSUE FOR DOB APP'L



1 VIEW FROM 10th + GREENWICH STREETS Scale: none

2 PHOTOMONTAGE - NORTH/WEST ELEVATIONS Scale: none

3 COLOR PALET Scale: none

				
BRICK	STEEL WINDOWS	TERN COATED COPPER	PRECAST	WOODWORK HC-142

HABERMAN RESIDENCE - 687B Greenwich Street - New York, NY 10014

Drawing Name: NORTH ELEVATION: PROPOSED

Scale: NO SCALE
Drawn by: VS
Checked by:


10.08.14	REVISED FOR LPC REVIEW
04.10.14	REVISED FOR DOB APPL
03.12.14	ISSUE FOR DOB APPL

Victor Schwartz Architect
720 Greenwich Street
New York, N.Y. 10014
Tel. 212.727.9644
Mobile 917.913.8227


ARCH.

MEP

STR.

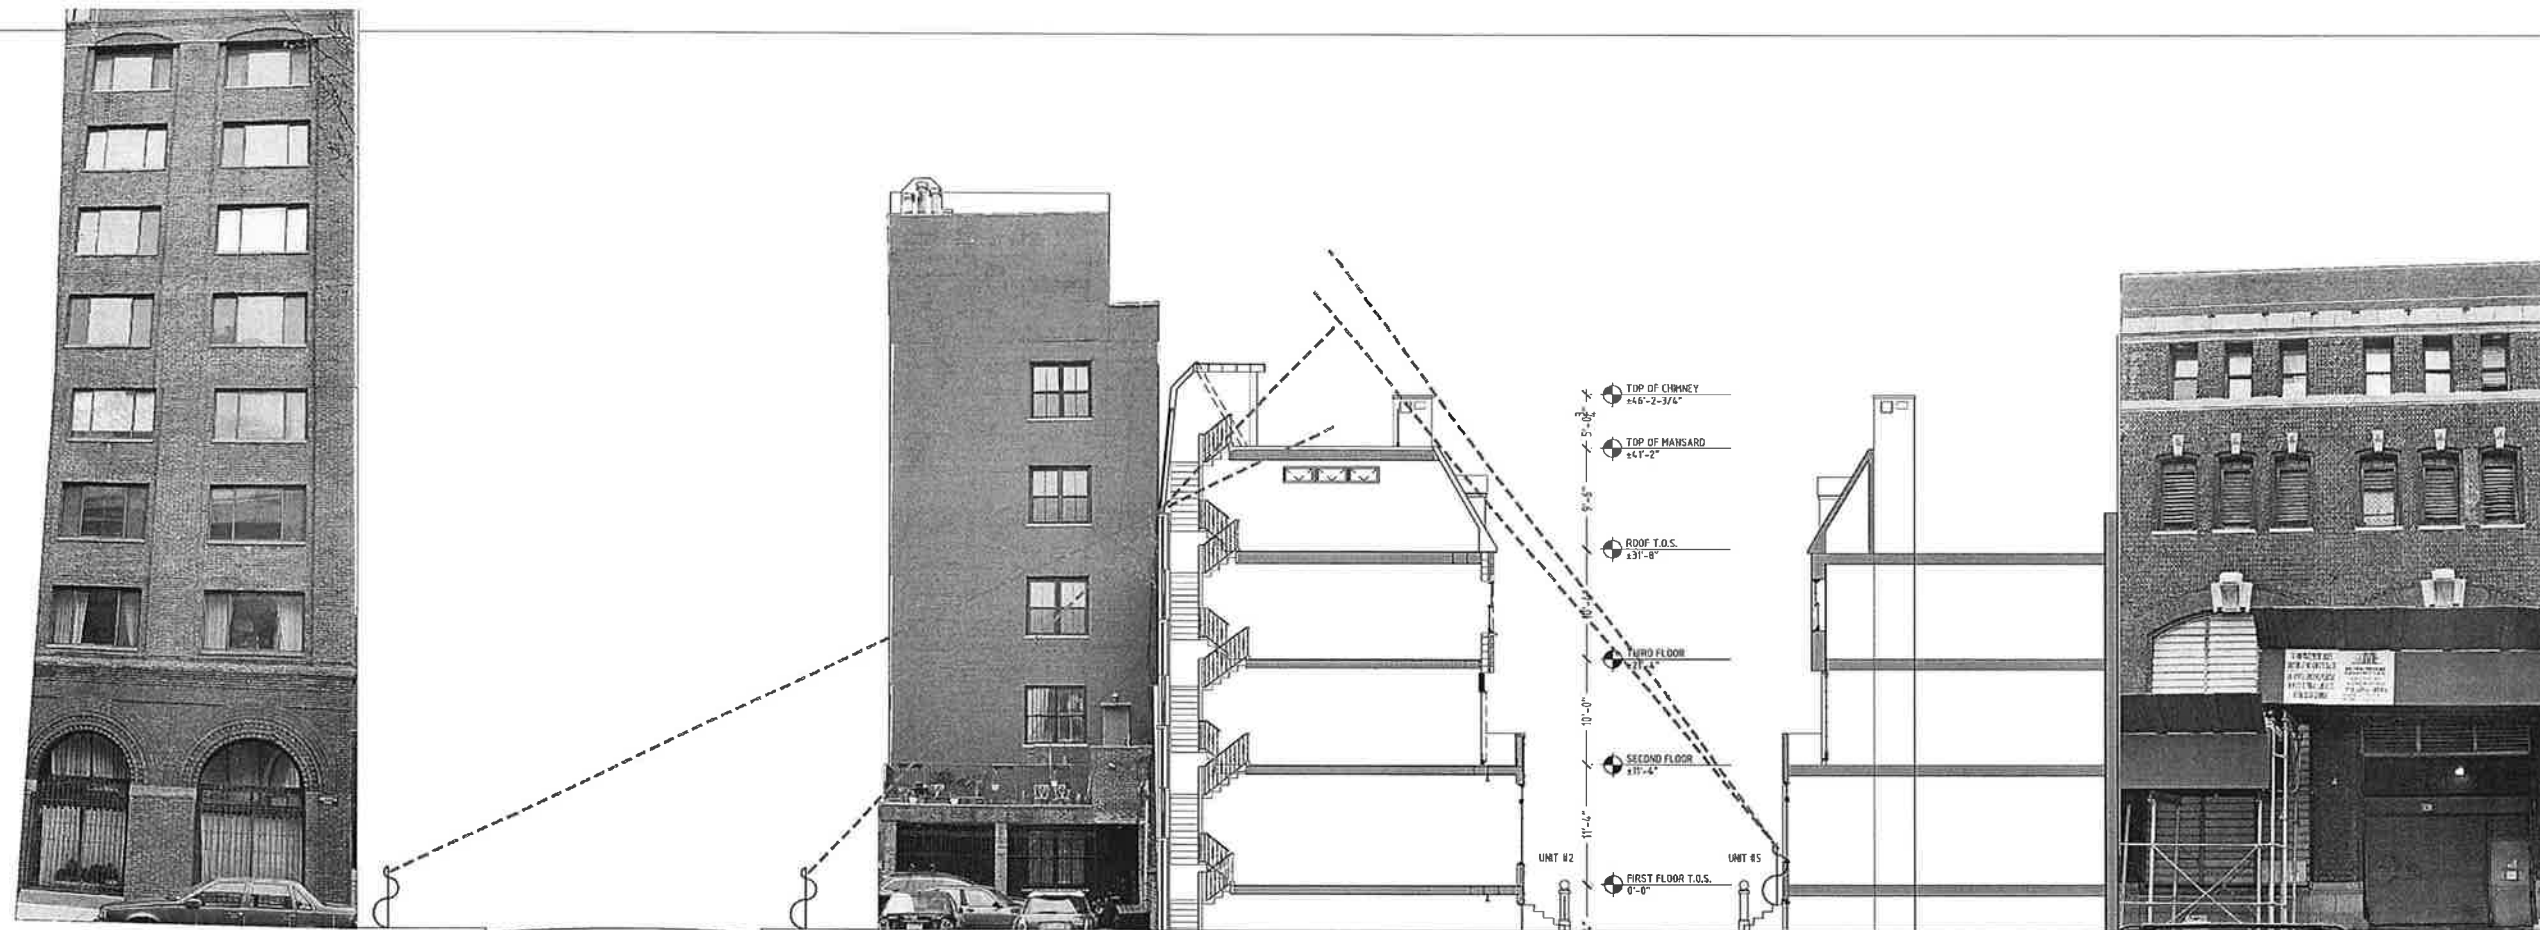

2 SITE SECTION - PROPOSED
Scale: 1/8" = 1'-0"

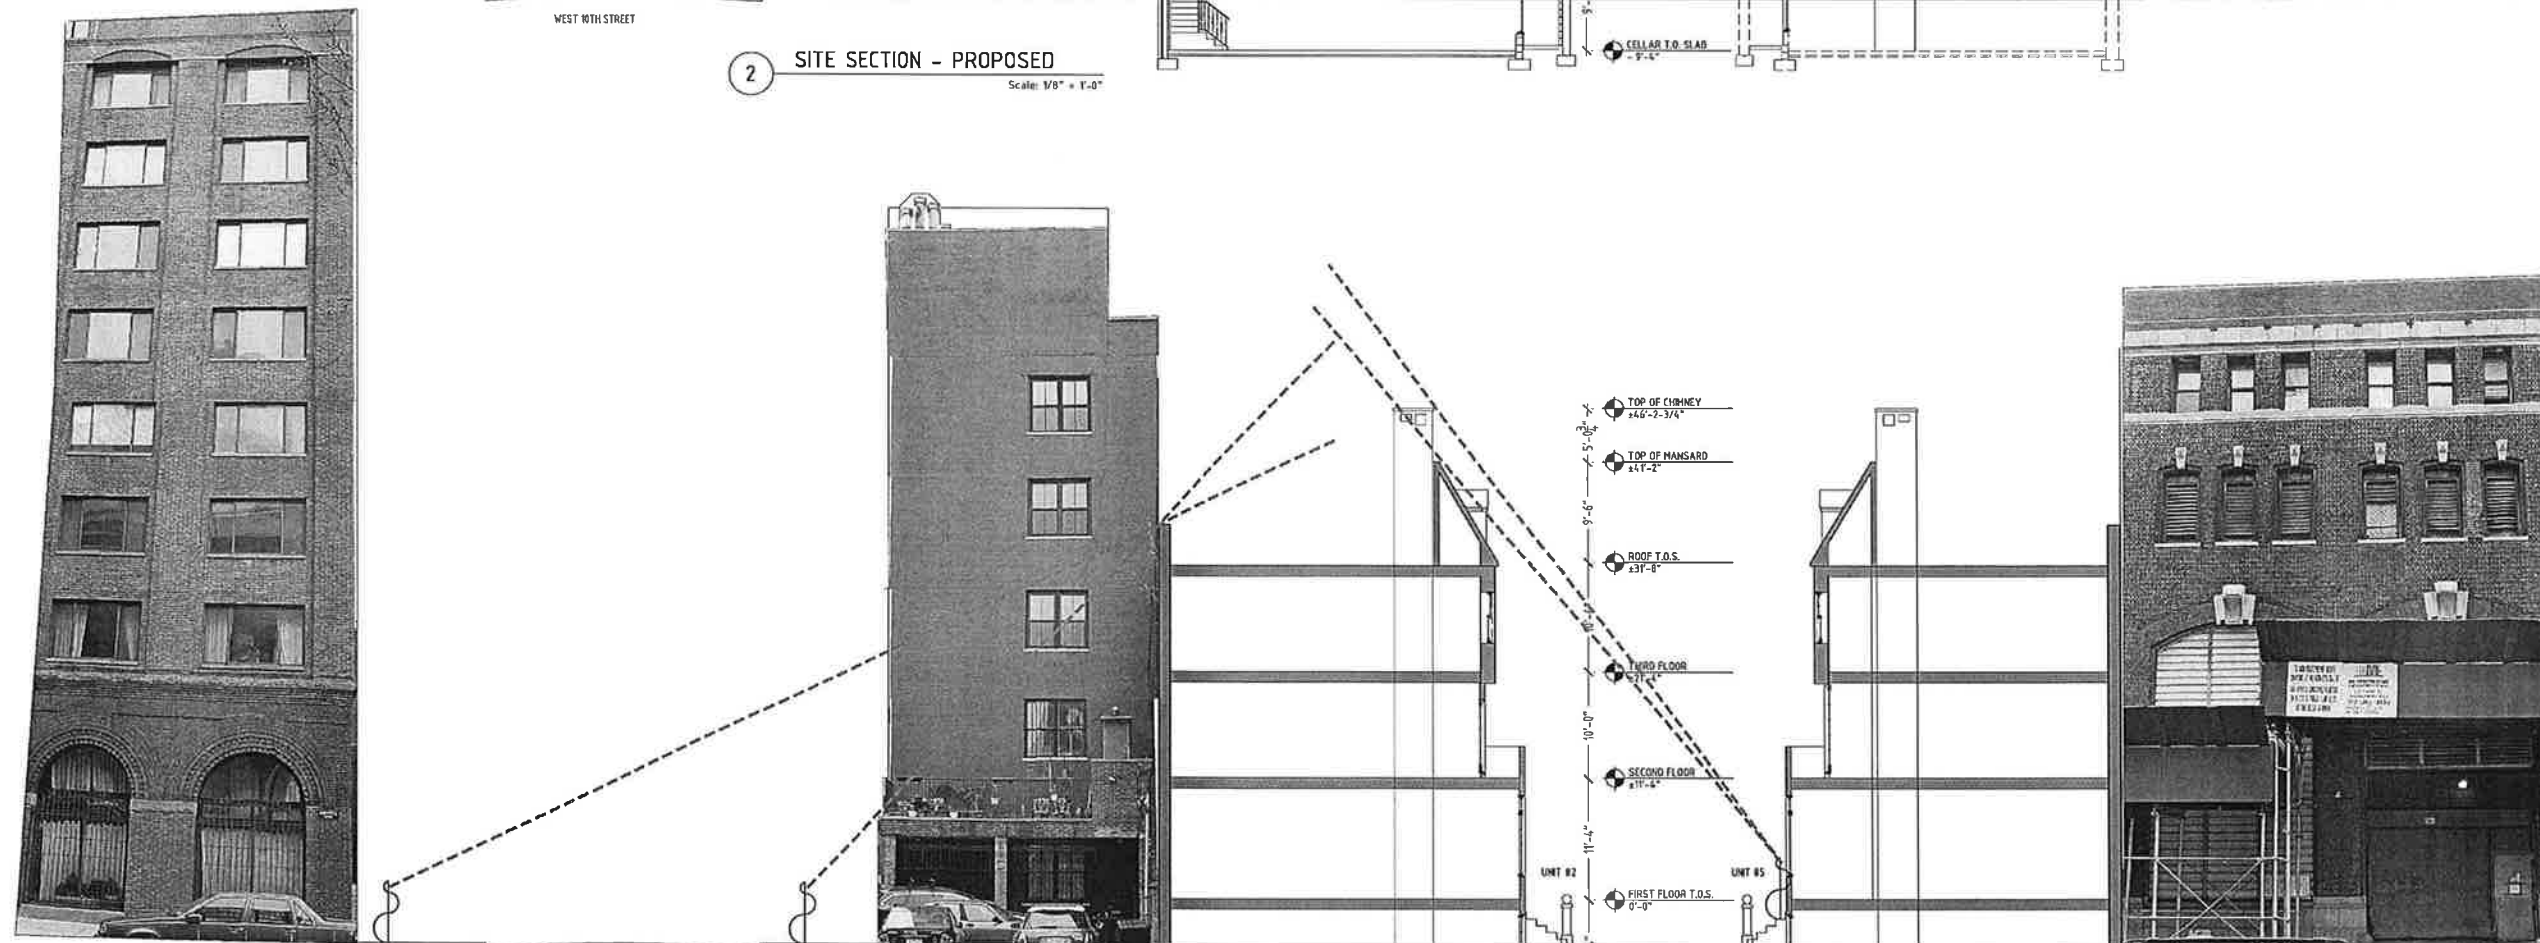

1 SITE SECTION - EXISTING
Scale: 1/8" = 1'-0"

ARCH.	Victor Schwartz Architect 720 Greenwich Street New York, N.Y. 10014 Tel. 212.727.9644 Mobile 917.913.8227
M.E.P.	
STR.	

HABERMAN RESIDENCE - 687B Greenwich Street - New York, NY 10014

Drawing Name: SITE SECTIONS
Scale: 1/8" = 1'-0"
Drawn by: VS
Checked by:

10.08.14	REVISED FOR LPC REVIEW
04.10.14	REVISED FOR DOB APP'L
03.12.14	ISSUE FOR DOB APP'L



4 ROOF LOOKING SOUTH
Scale: NTS

5 ROOF LOOKING WEST
Scale: NTS

6 ROOF LOOKING NORTH
Scale: NTS

HABERMAN RESIDENCE - 687B Greenwich Street - New York, NY 10014

ARCH. Victor Schwartz Architect
720 Greenwich Street
New York, N.Y. 10014
Tel. 212.727.5844
Mobile 917.913.8227

M.E.P.

STR.

Drawing Name: HISTORIC DISTRICT + OASIS SITE MAP
Scale: AS NOTED
Drawn by: VS
Checked by:

10.08.14 REVISED FOR LPC REVIEW
04.10.14 REVISED FOR DOB APPL
03.12.14 ISSUE FOR DOB APPL


A-104




1 260 WEST 11th STREET
Scale: NTS



2 132 PERRY STREET
Scale: NTS

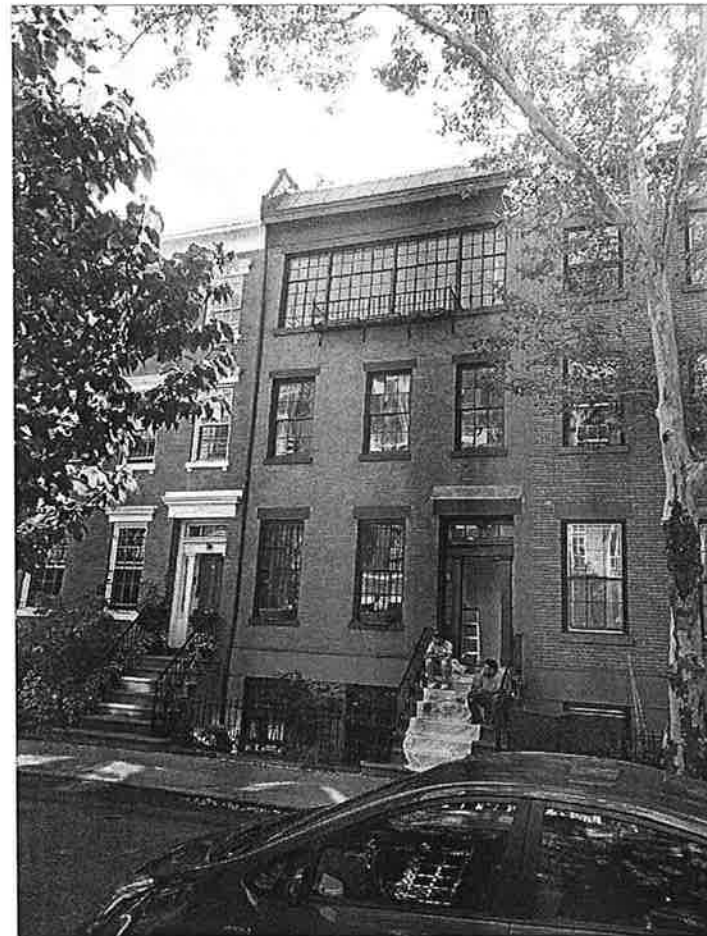

3 34 Perry Street
Scale: NTS

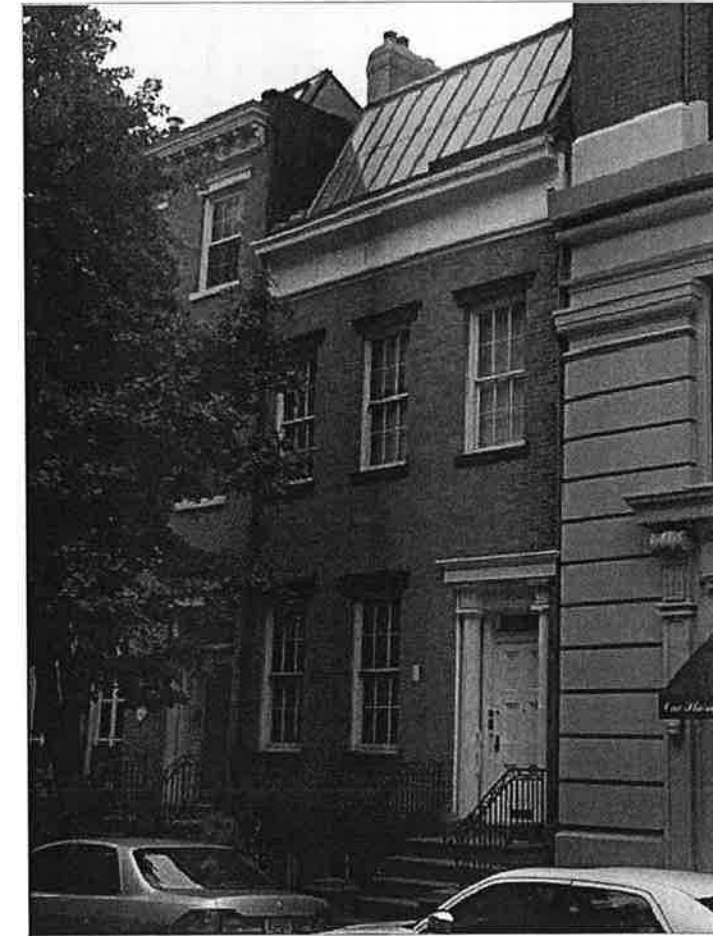

4 127 Washington Place
Scale: NTS

ARCH.	Victor Schwartz Architect 720 Greenwich Street New York, N.Y. 10014 Tel. 212.727.9644 Mobile 917.913.8227
M.E.P.	
STR.	

HABERMAN RESIDENCE - 687B Greenwich Street - New York, NY 10014

Drawing Name: HISTORIC DISTRICT + OASIS SITE MAP

Scale: AS NOTED
Drawn by: VS
Checked by:

10.08.14	REVISED FOR LPC REVIEW
04.10.14	REVISED FOR DOB APPL
03.12.14	ISSUE FOR DOB APPL

A-102