
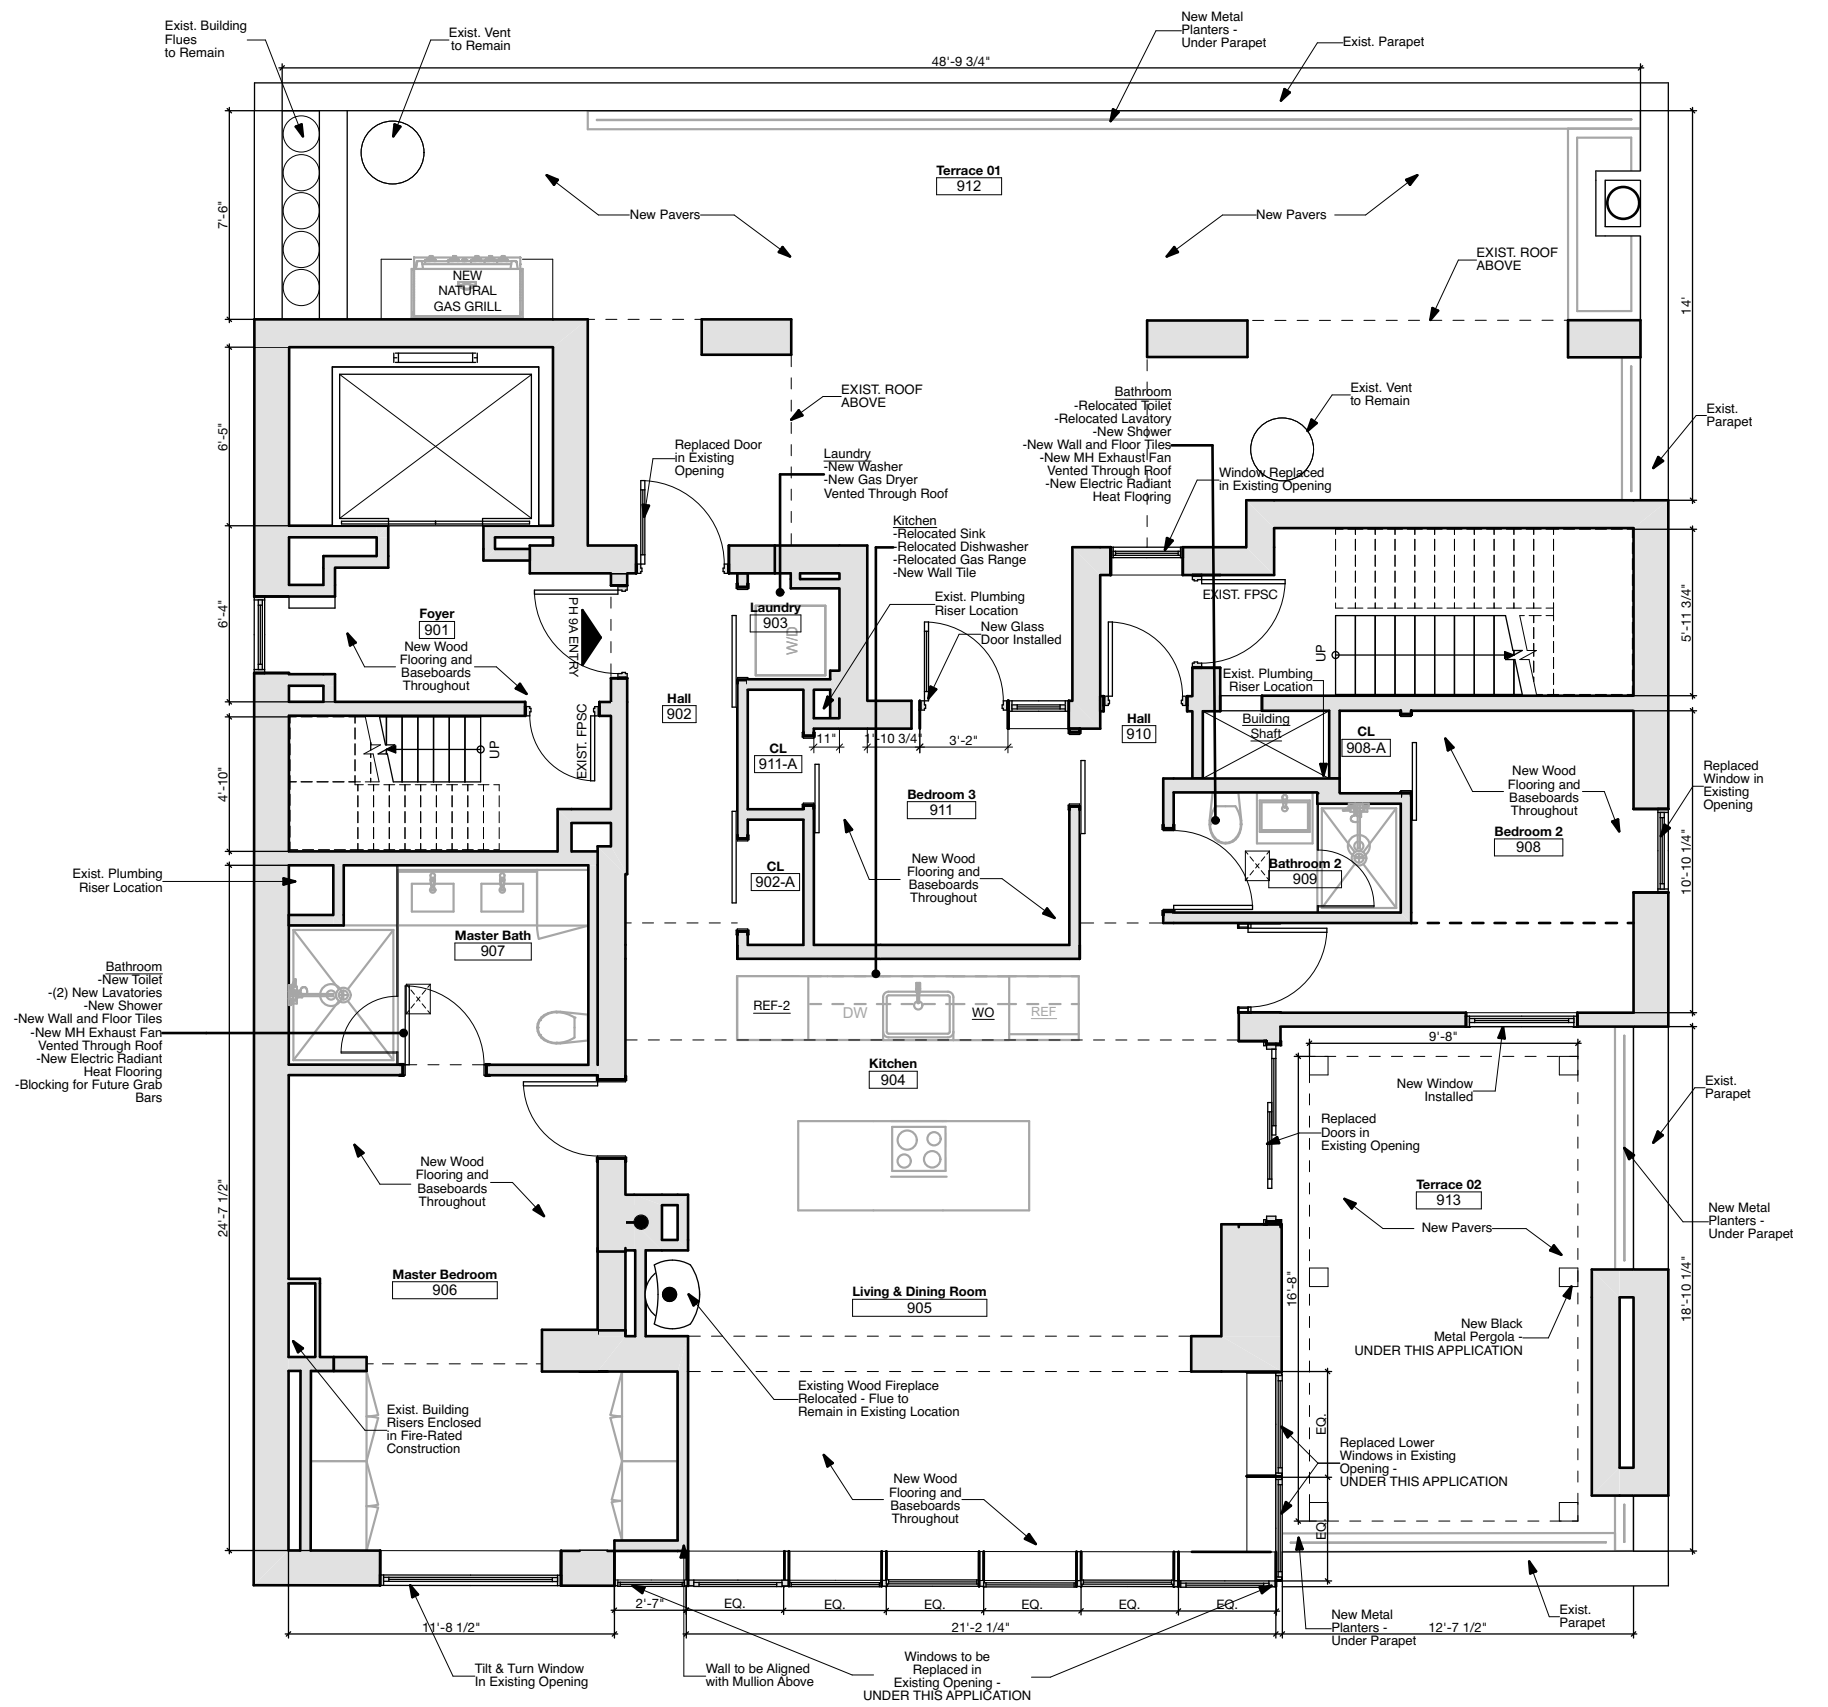



196 6TH AVE, PH9A
 NEW YORK, NY 10013

MANHATTAN
 BLOCK: 504
 LOT: 14
 DOCKET#: LPC-19-41729

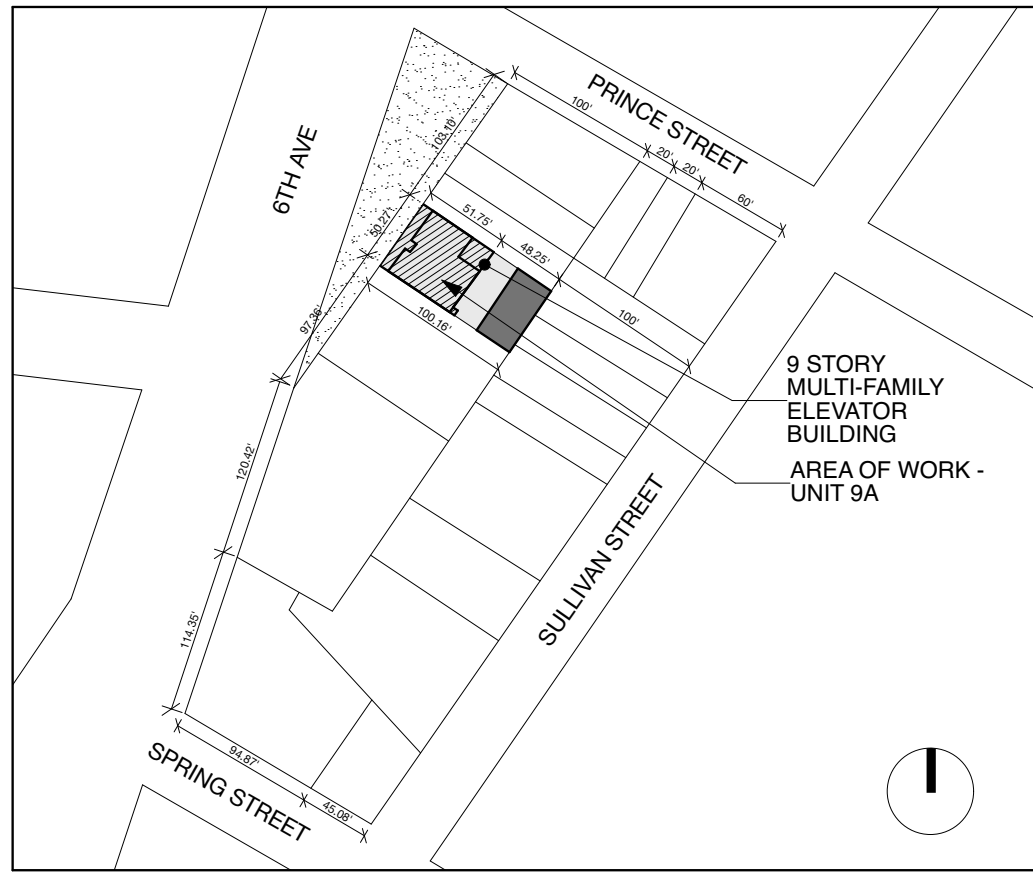


196 6TH AVE, PH9A
NEW YORK, NY 10013


MANHATTAN
BLOCK: 504
LOT: 14
DOCKET#: LPC-19-41729

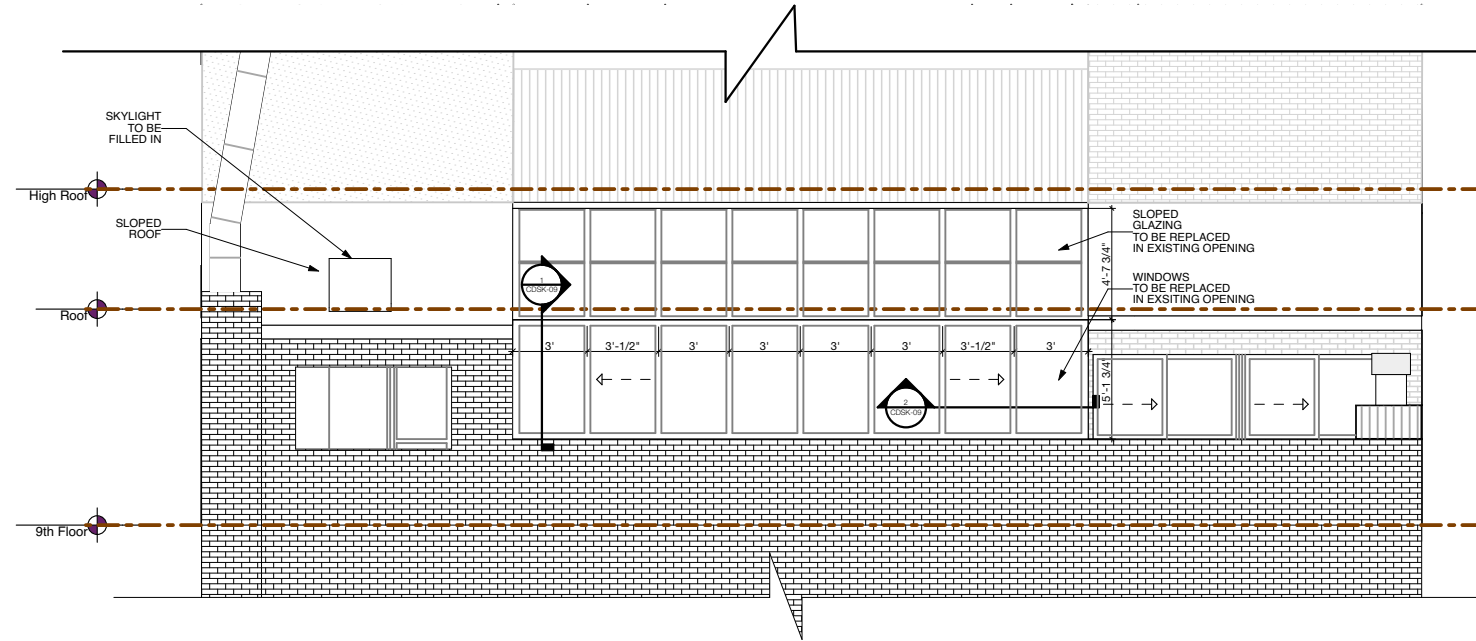


2 Existing East Elevation
SCALE: 1/8" = 1'-0"

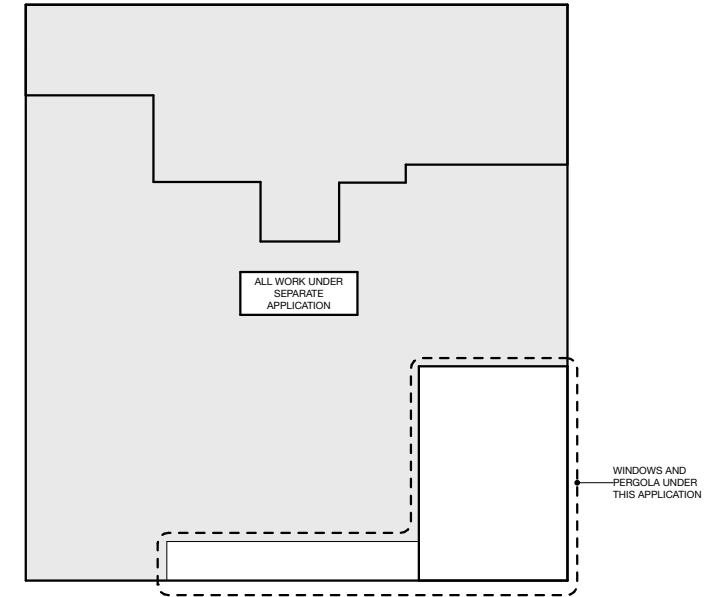


1 Key Plan
NOT TO SCALE

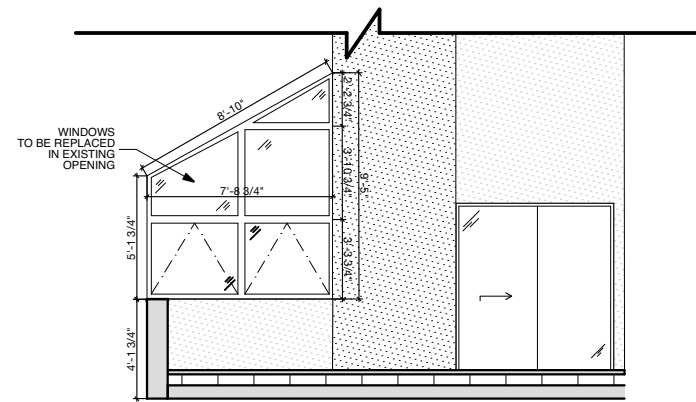

5 Exist. East Terrace Elev.
SCALE: 1/8" = 1'-0"

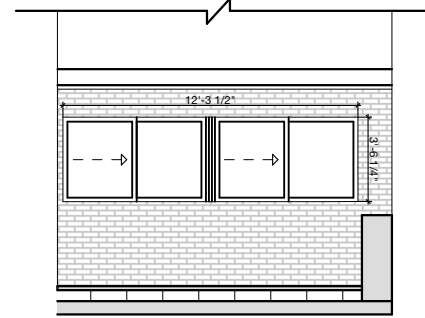


4 Exist. East Terrace Elev.
SCALE: 1/8" = 1'-0"

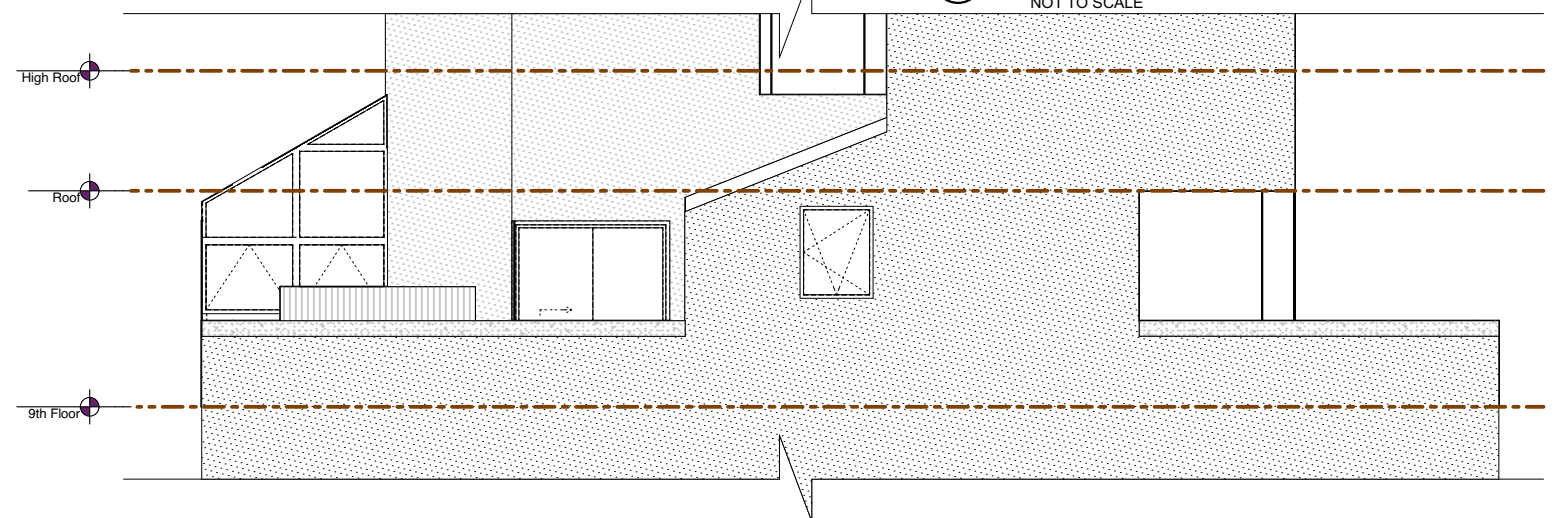


3 Existing North Elevation
SCALE: 1/8" = 1'-0"

196 6TH AVE, PH9A
NEW YORK, NY 10013

MANHATTAN
BLOCK: 504
LOT: 14
DOCKET#: LPC-19-41729

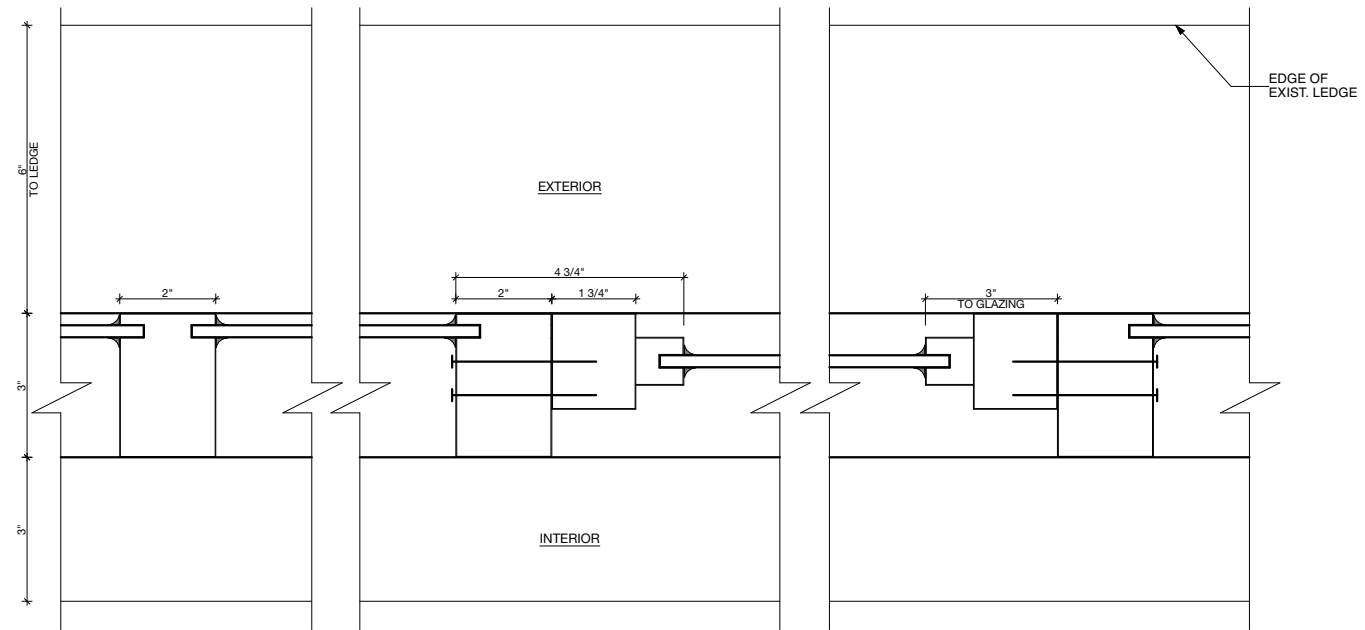


② Existing Greenhouse Section
SCALE: 3" = 1'-0"

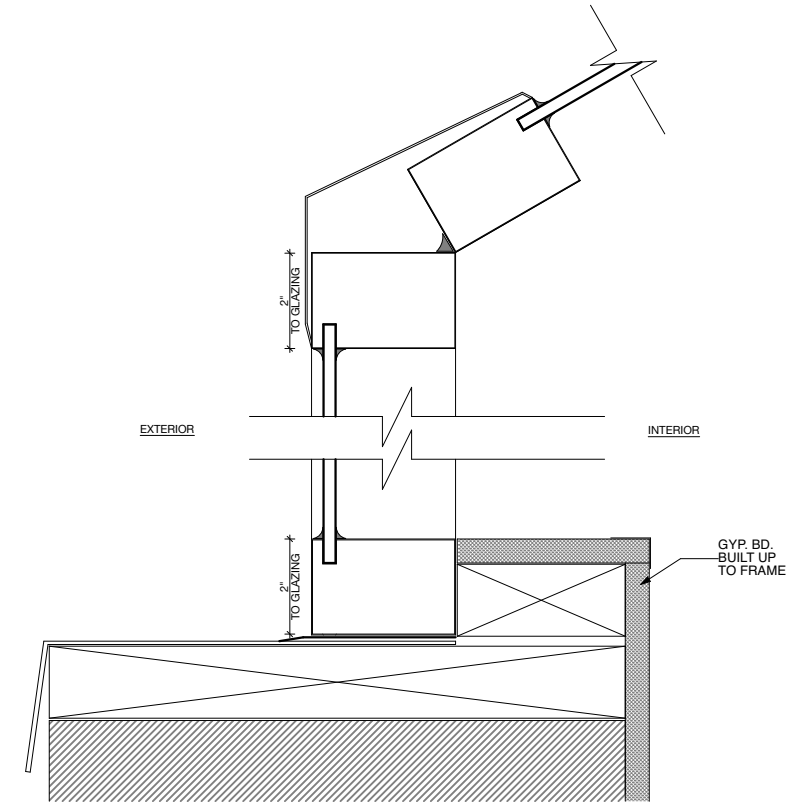


① Existing Greenhouse Section
SCALE: 3" = 1'-0"

196 6TH AVE, PH9A
 NEW YORK, NY 10013


MANHATTAN
 BLOCK: 504
 LOT: 14
 DOCKET#: LPC-19-41729

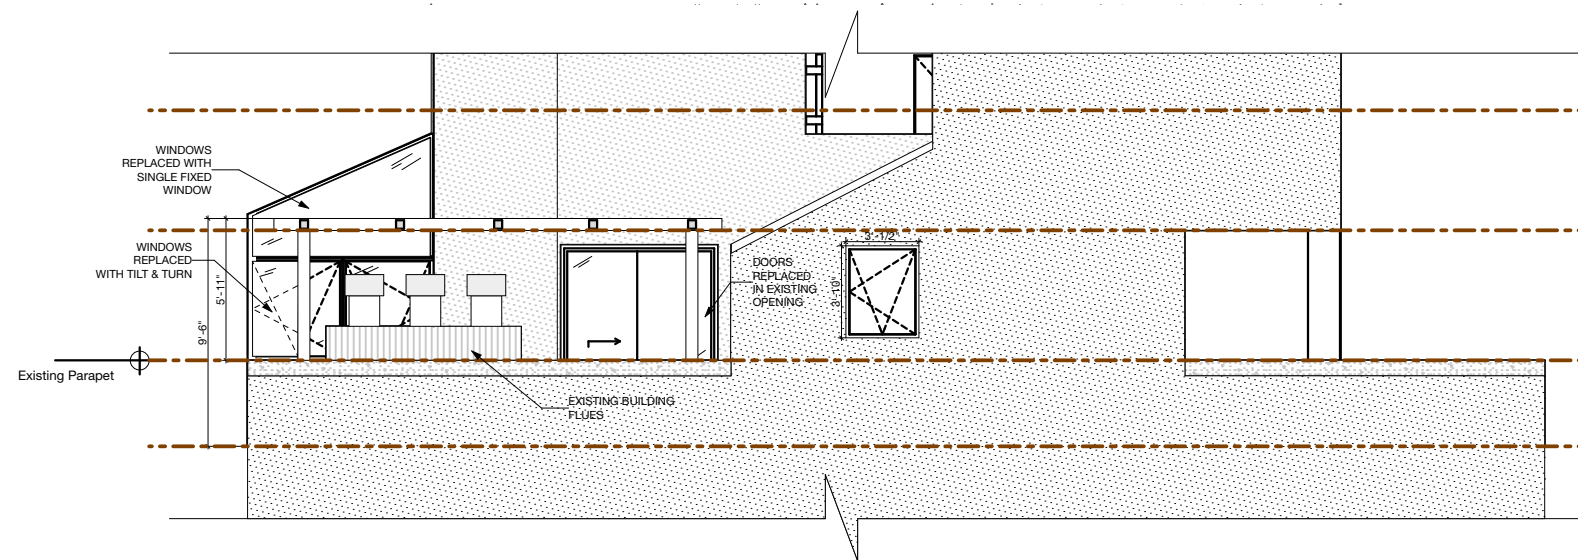


2 Proposed North Elevation
 SCALE: 1/8" = 1'-0"

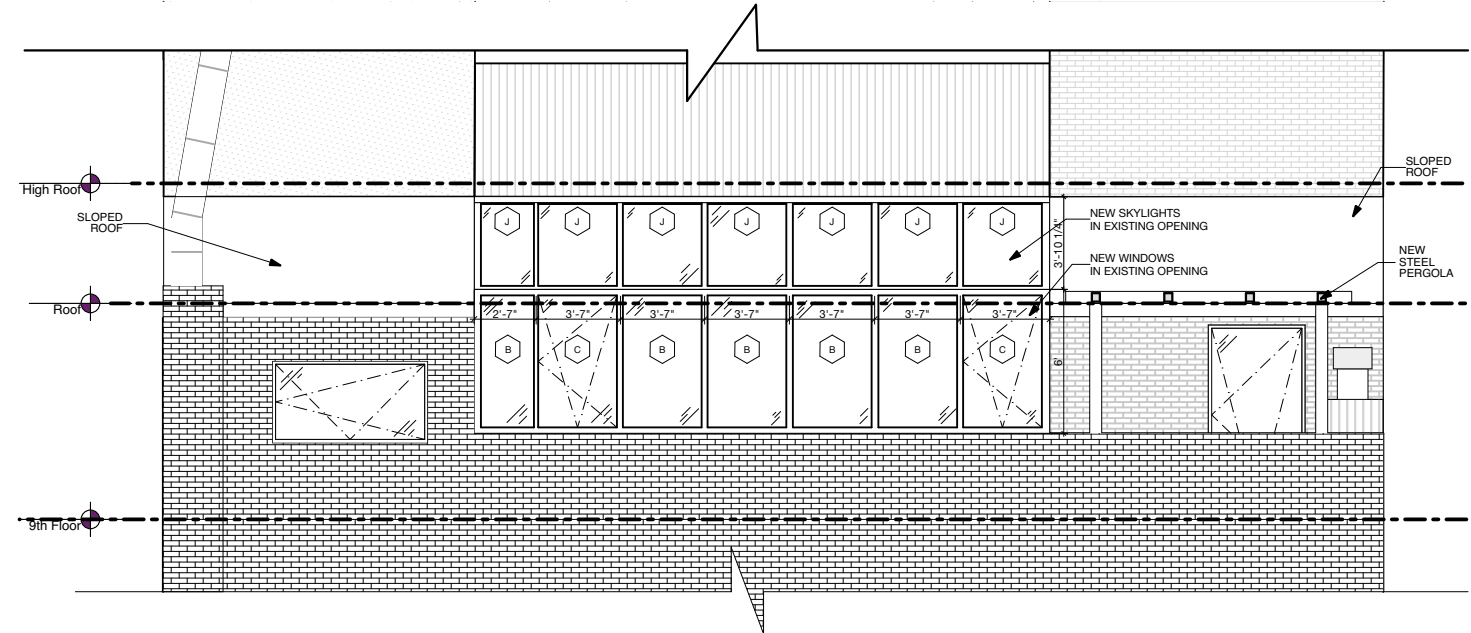

1 Proposed East Elevation
 SCALE: 1/8" = 1'-0"

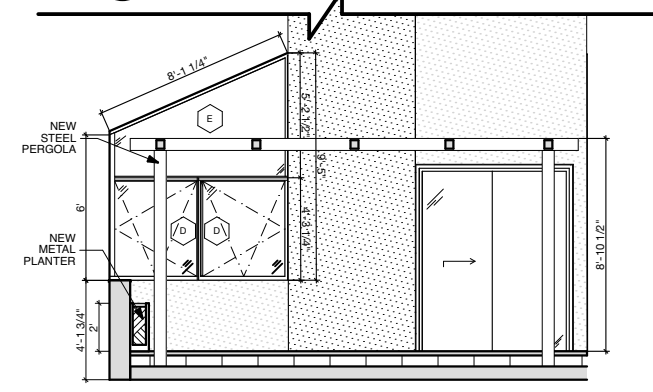


4 Proposed East Terrace Elevation
 SCALE: 1/8" = 1'-0"

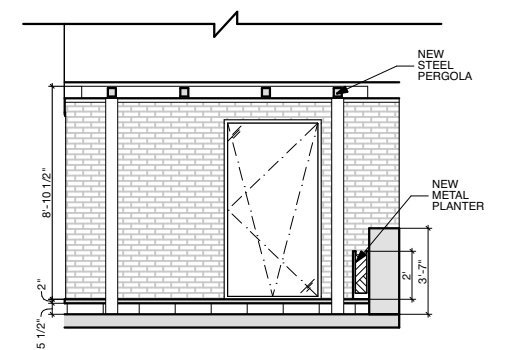


3 Proposed East Terrace Elevation
 SCALE: 1/8" = 1'-0"

196 6TH AVE, PH9A
NEW YORK, NY 10013


MANHATTAN
BLOCK: 504
LOT: 14
DOCKET#: LPC-19-41729

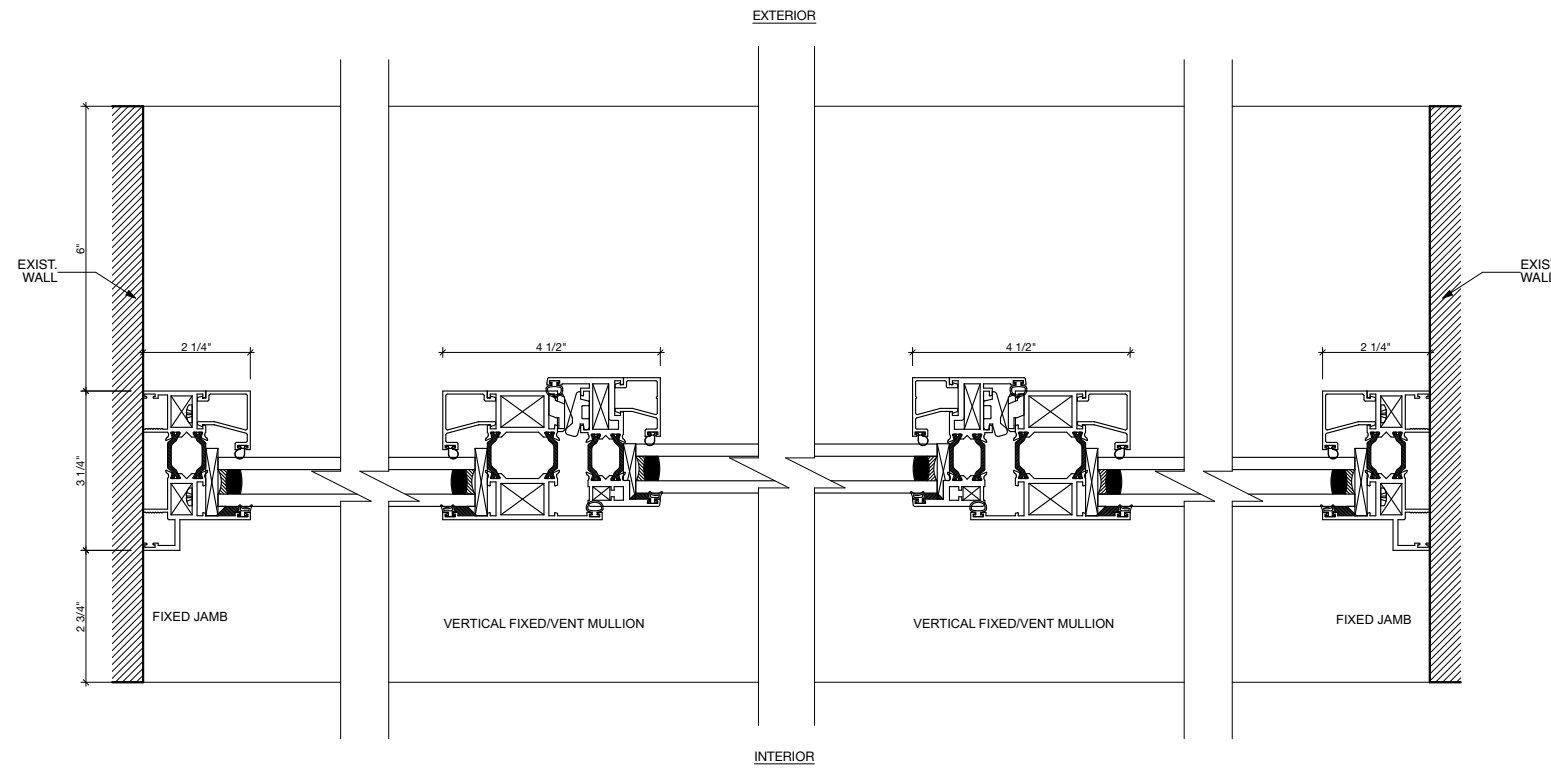

3 Proposed Greenhouse Section
SCALE: 3" = 1'-0"

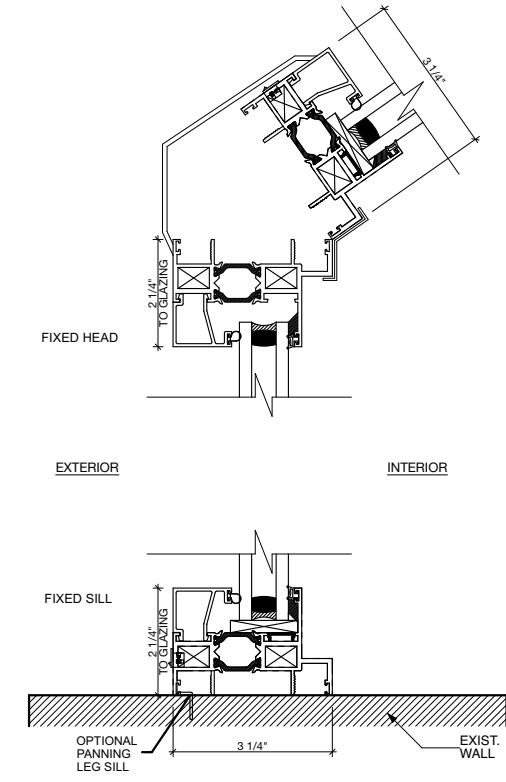


2 Proposed Fixed Sect.
SCALE: 3" = 1'-0"

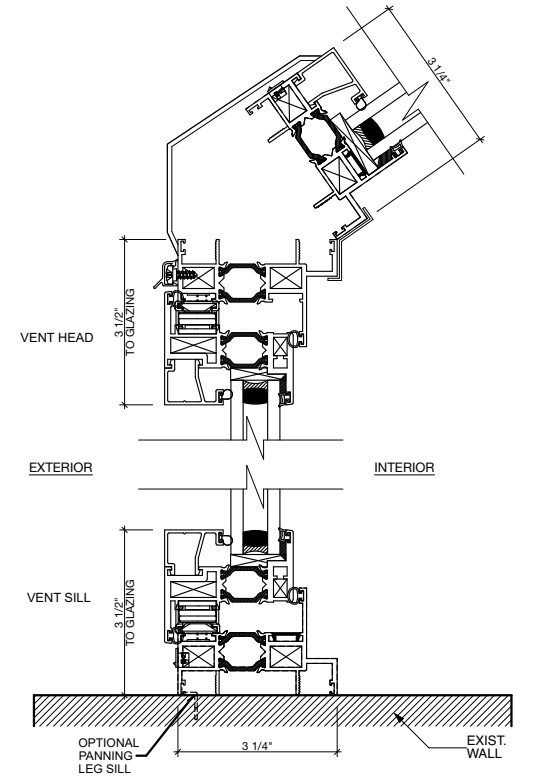

1 Proposed Vent Sect.
SCALE: 3" = 1'-0"

Visible Facades - PH 9A

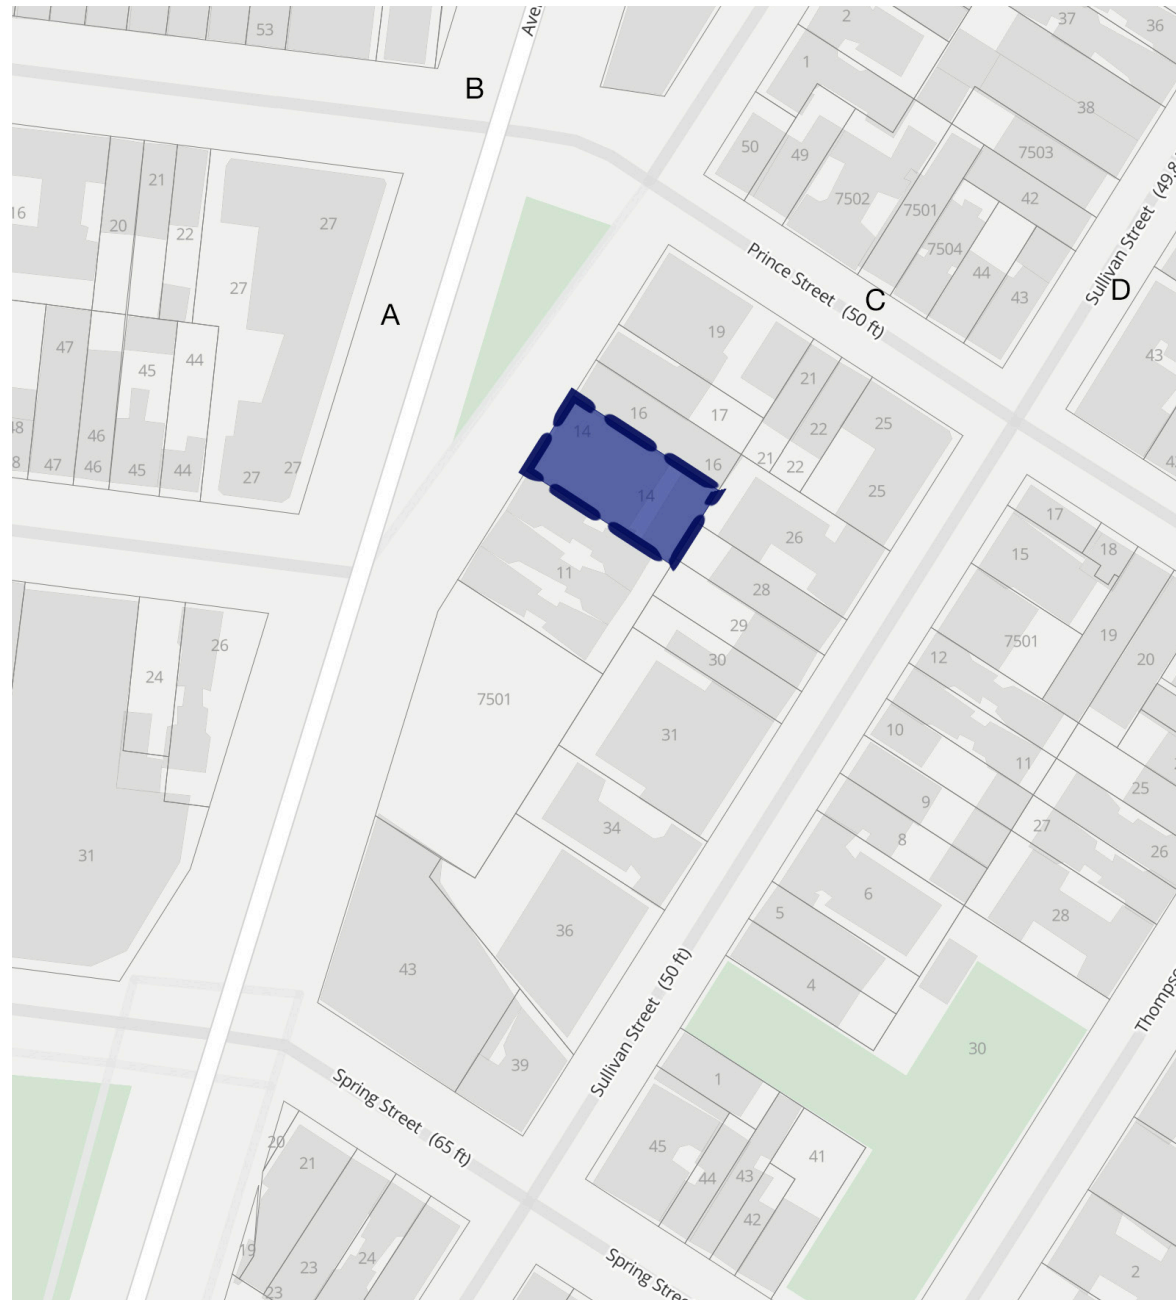

KEY MAP



A

FACADE PHOTOS



B



C




D

Existing Greenhouse Windows - Exterior



Existing Greenhouse Windows - Interior

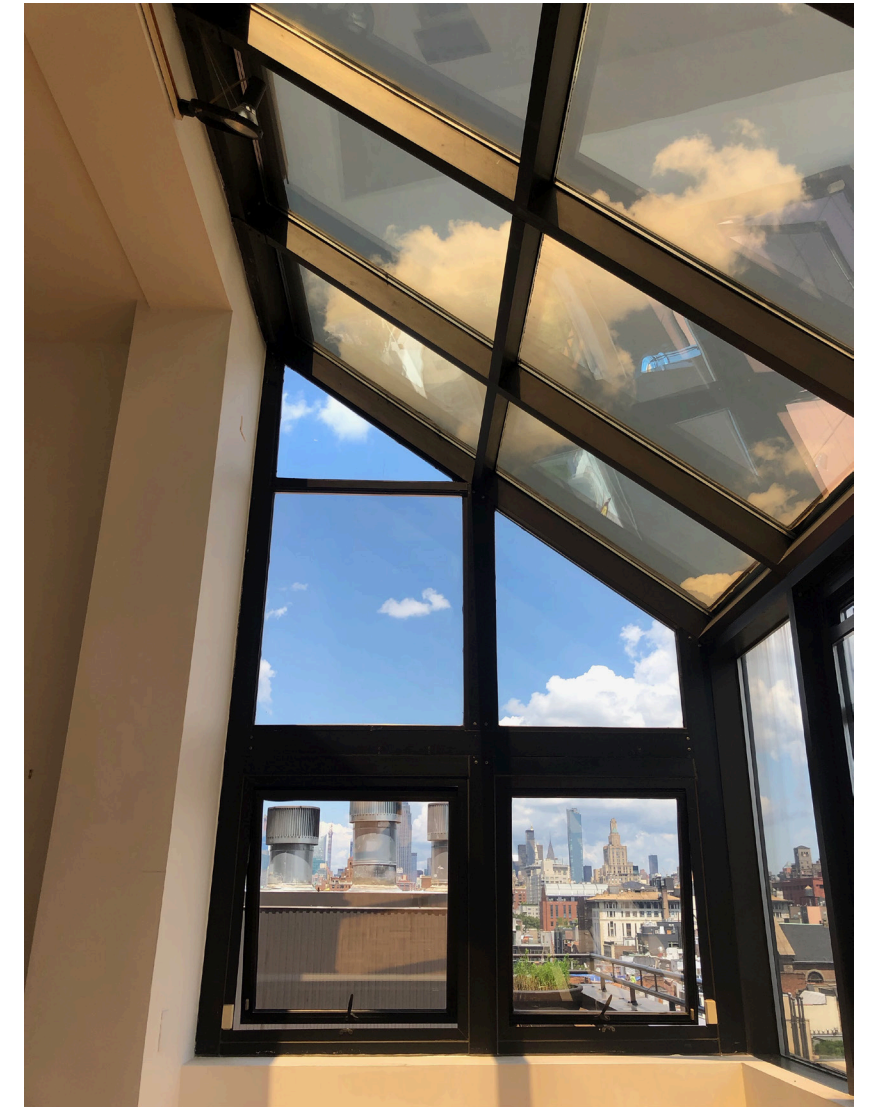

Existing Greenhouse Windows - Interior

