



A EXISTING CONDITION



A PROPOSED



B EXISTING CONDITION




E EXISTING CONDITION




C EXISTING CONDITION




D EXISTING CONDITION

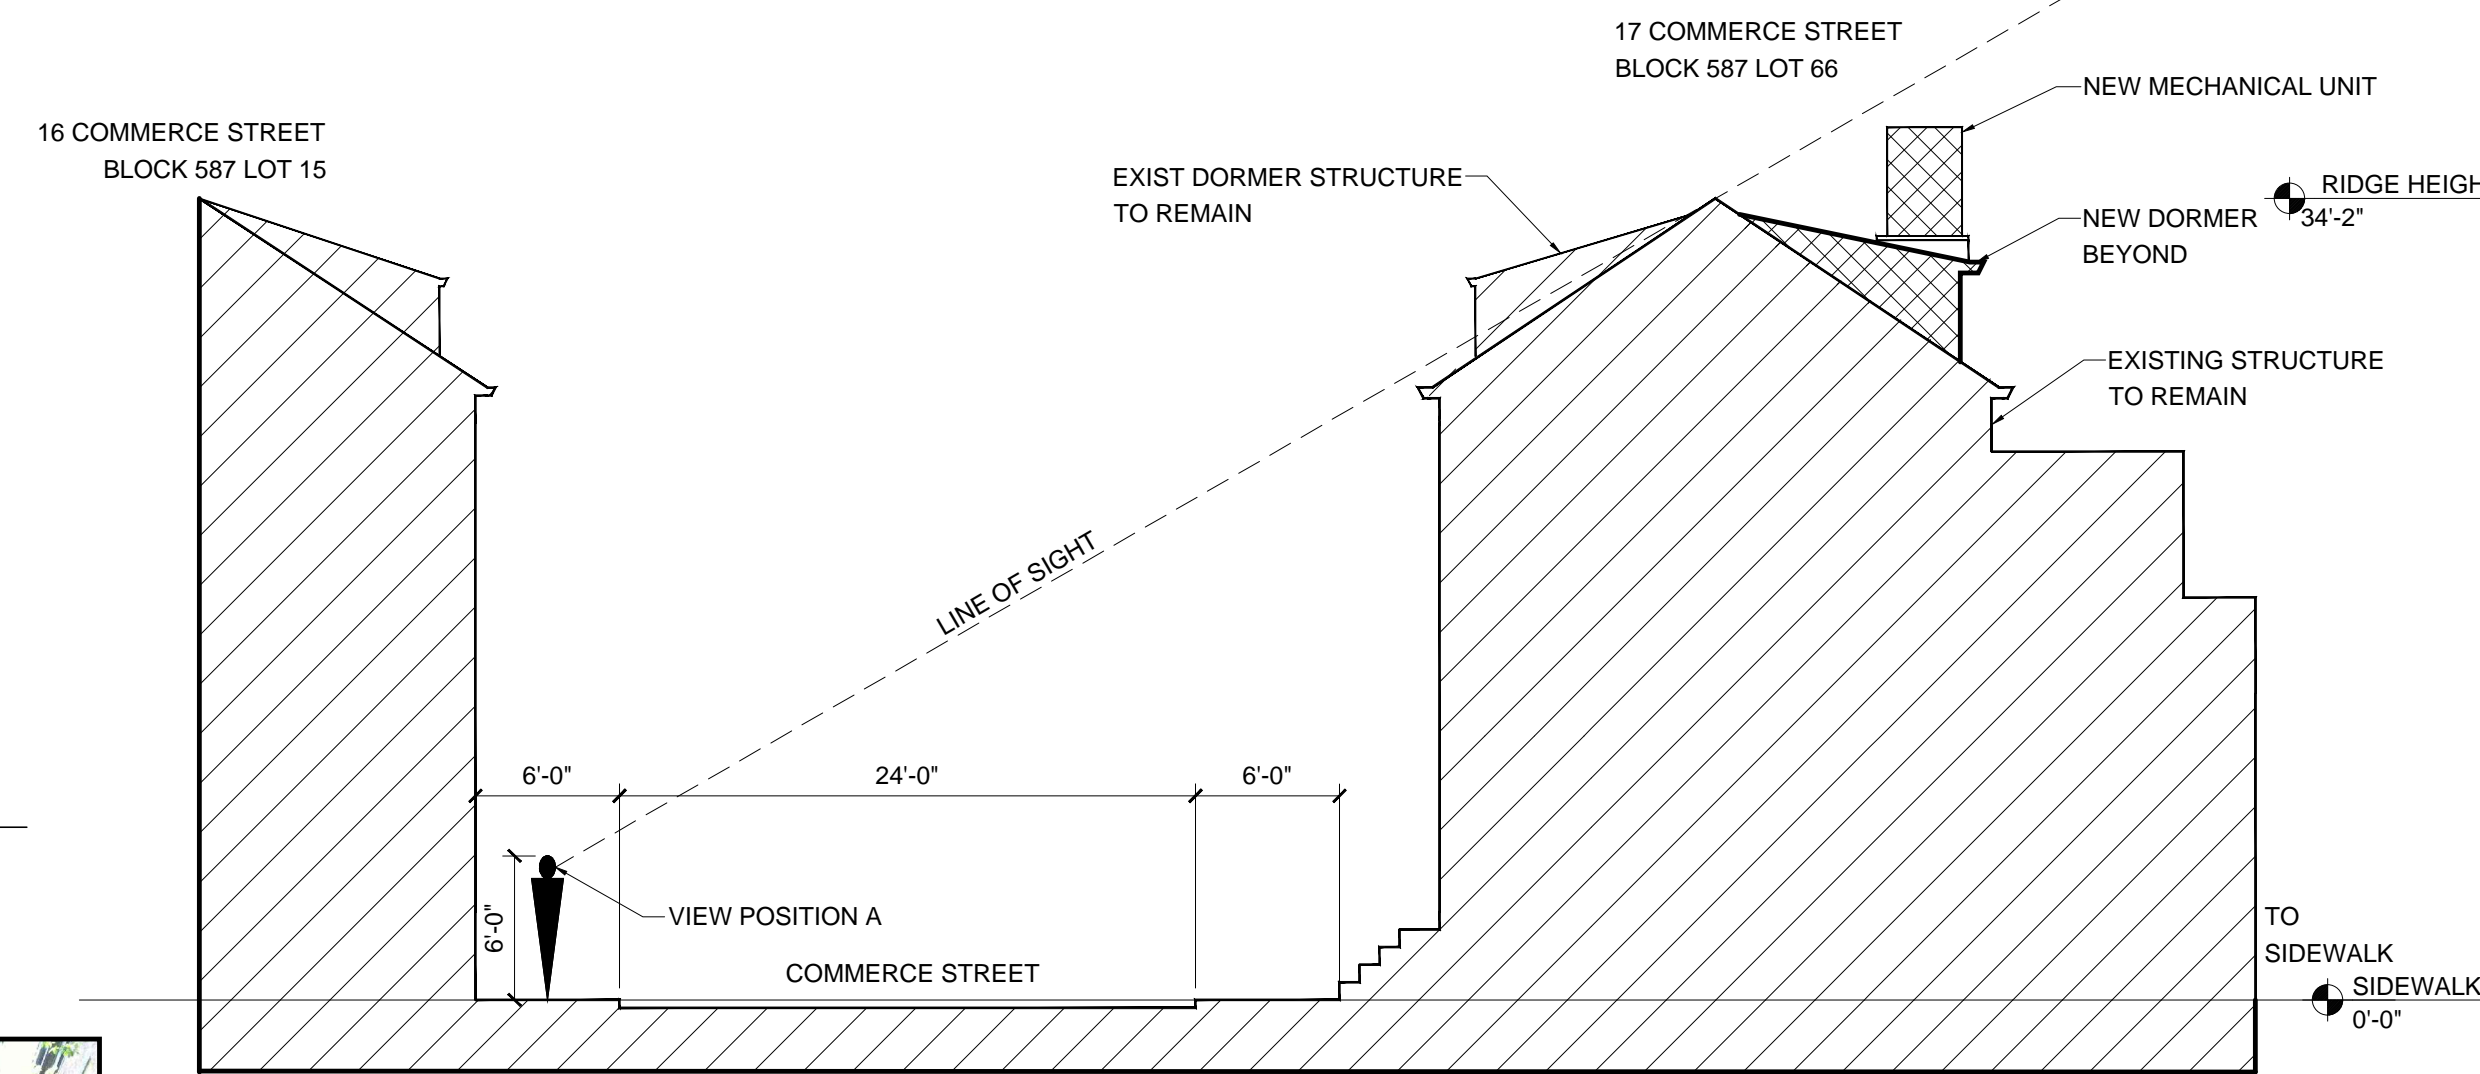


1 SIGHT LINE FROM 17 COMMERCE STREET
SCALE: 1/8"=1'-0" ON 24" X 36" SCALE: 1/16"=1'-0" ON 11" X 17"

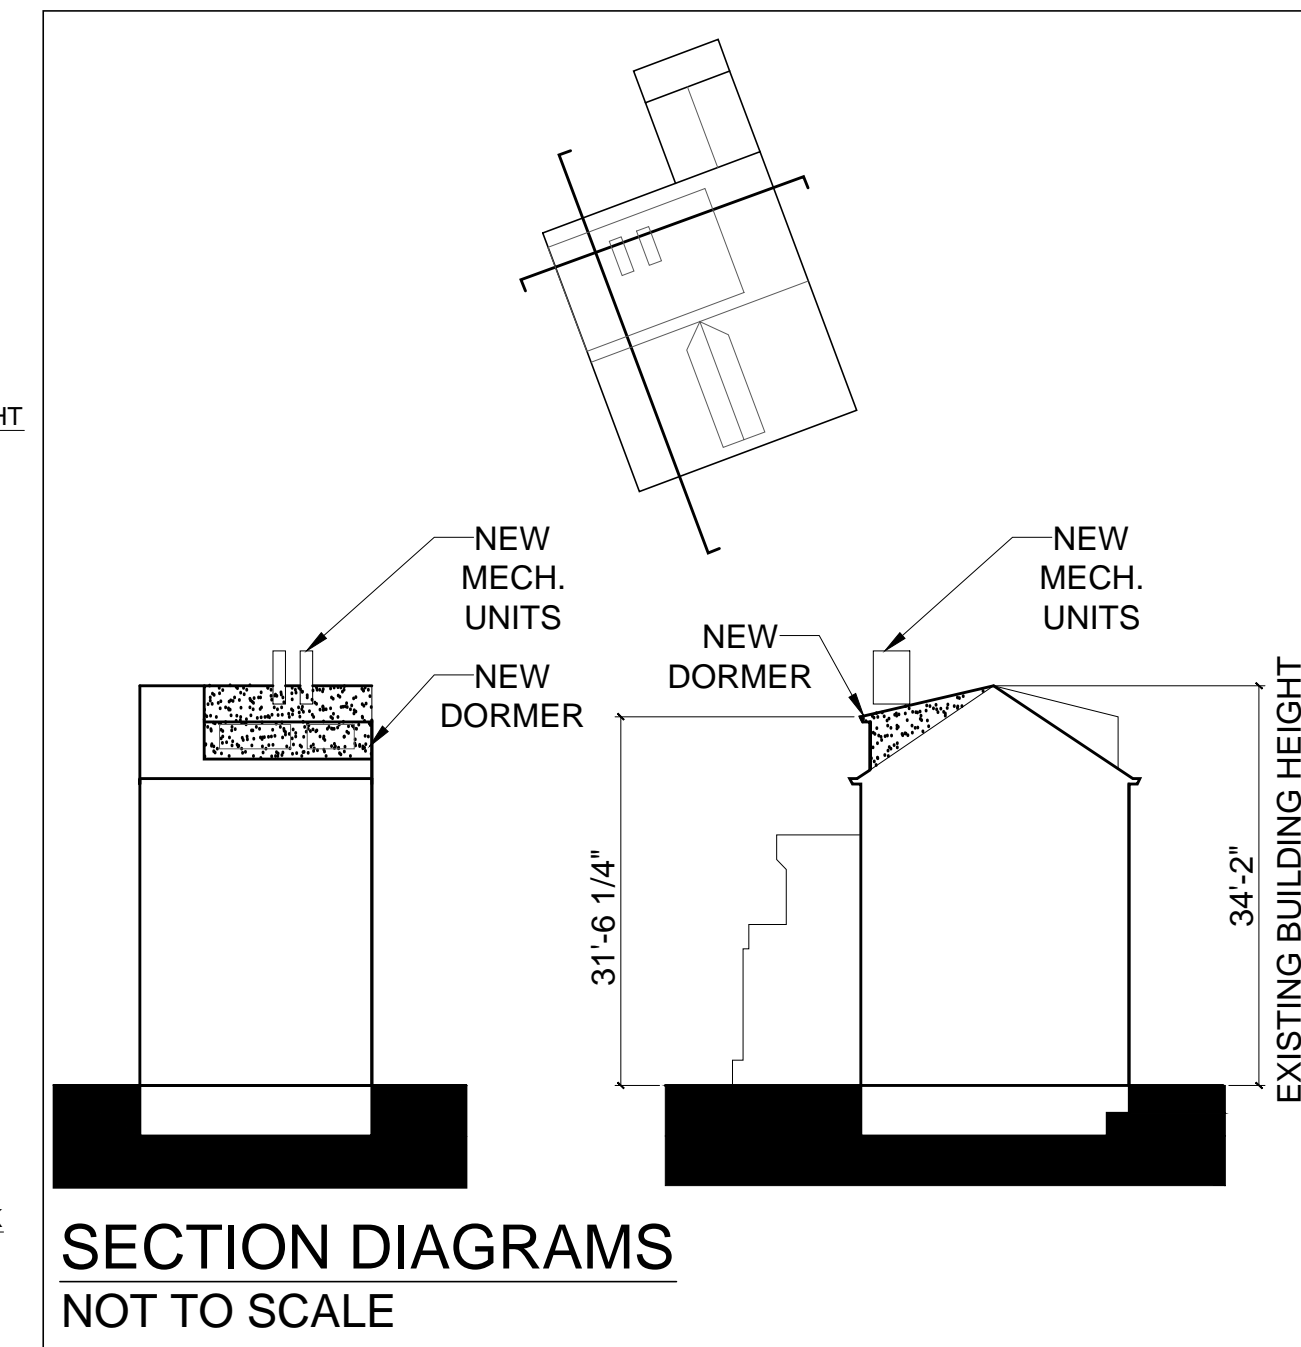

SECTION DIAGRAMS
NOT TO SCALE

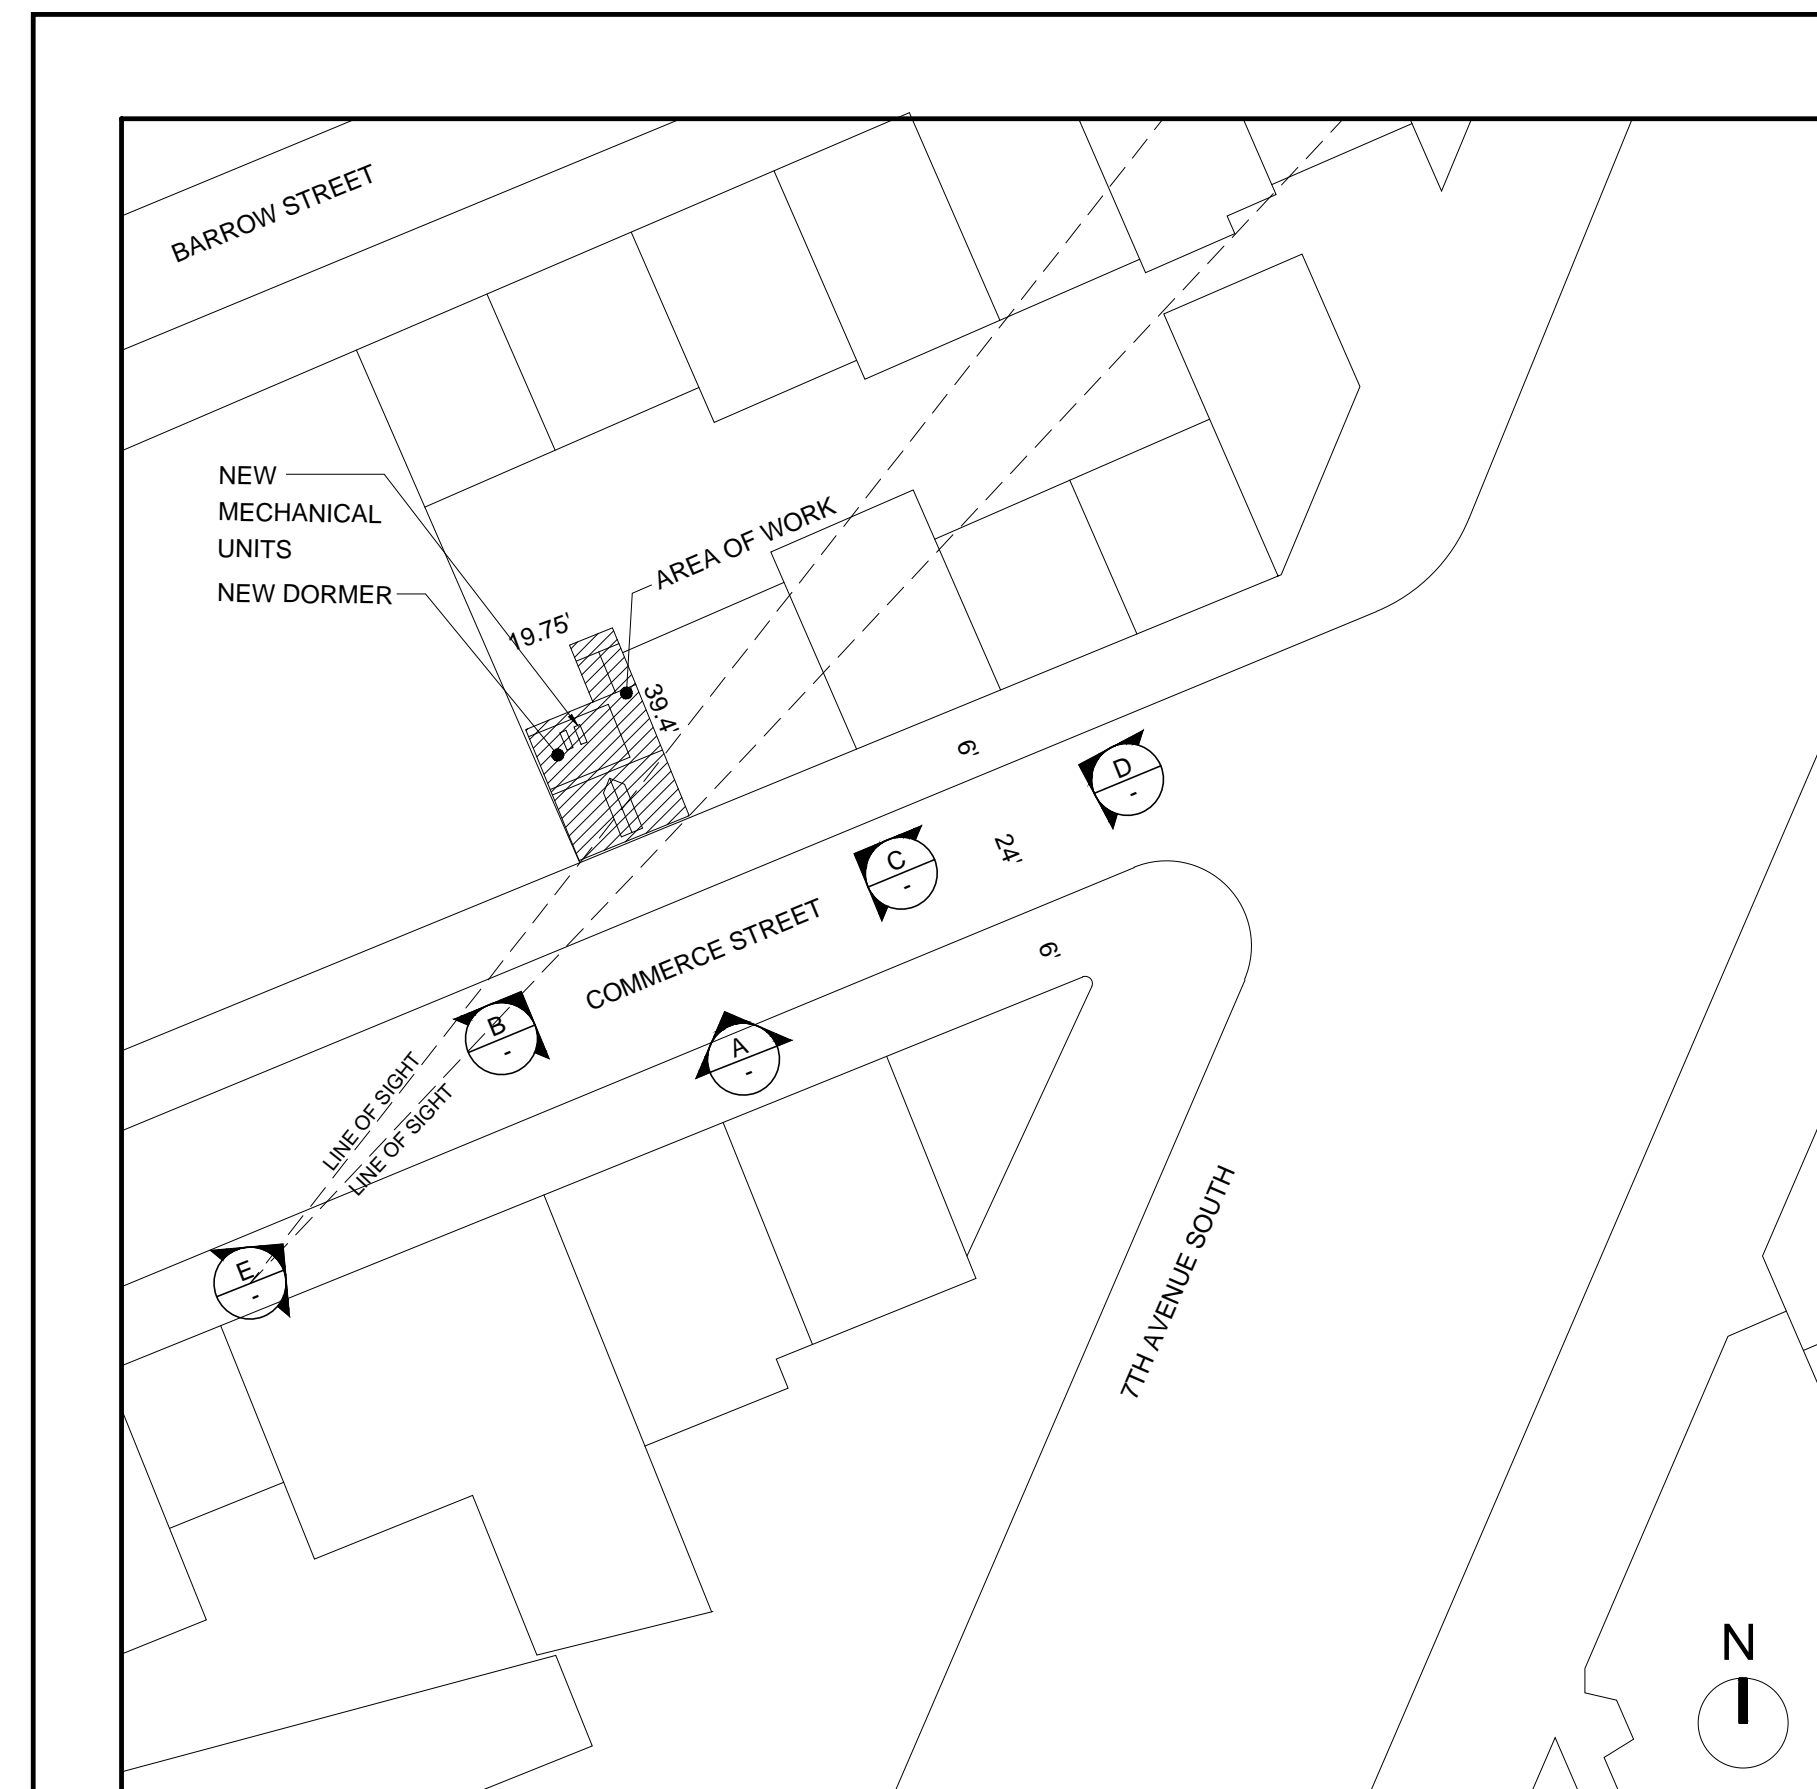

2 SITE PLAN 17 COMMERCE STREET
SCALE: 1/32"=1'-0" ON 24" X 36" SCALE: 1/64"=1'-0" ON 11" X 17"

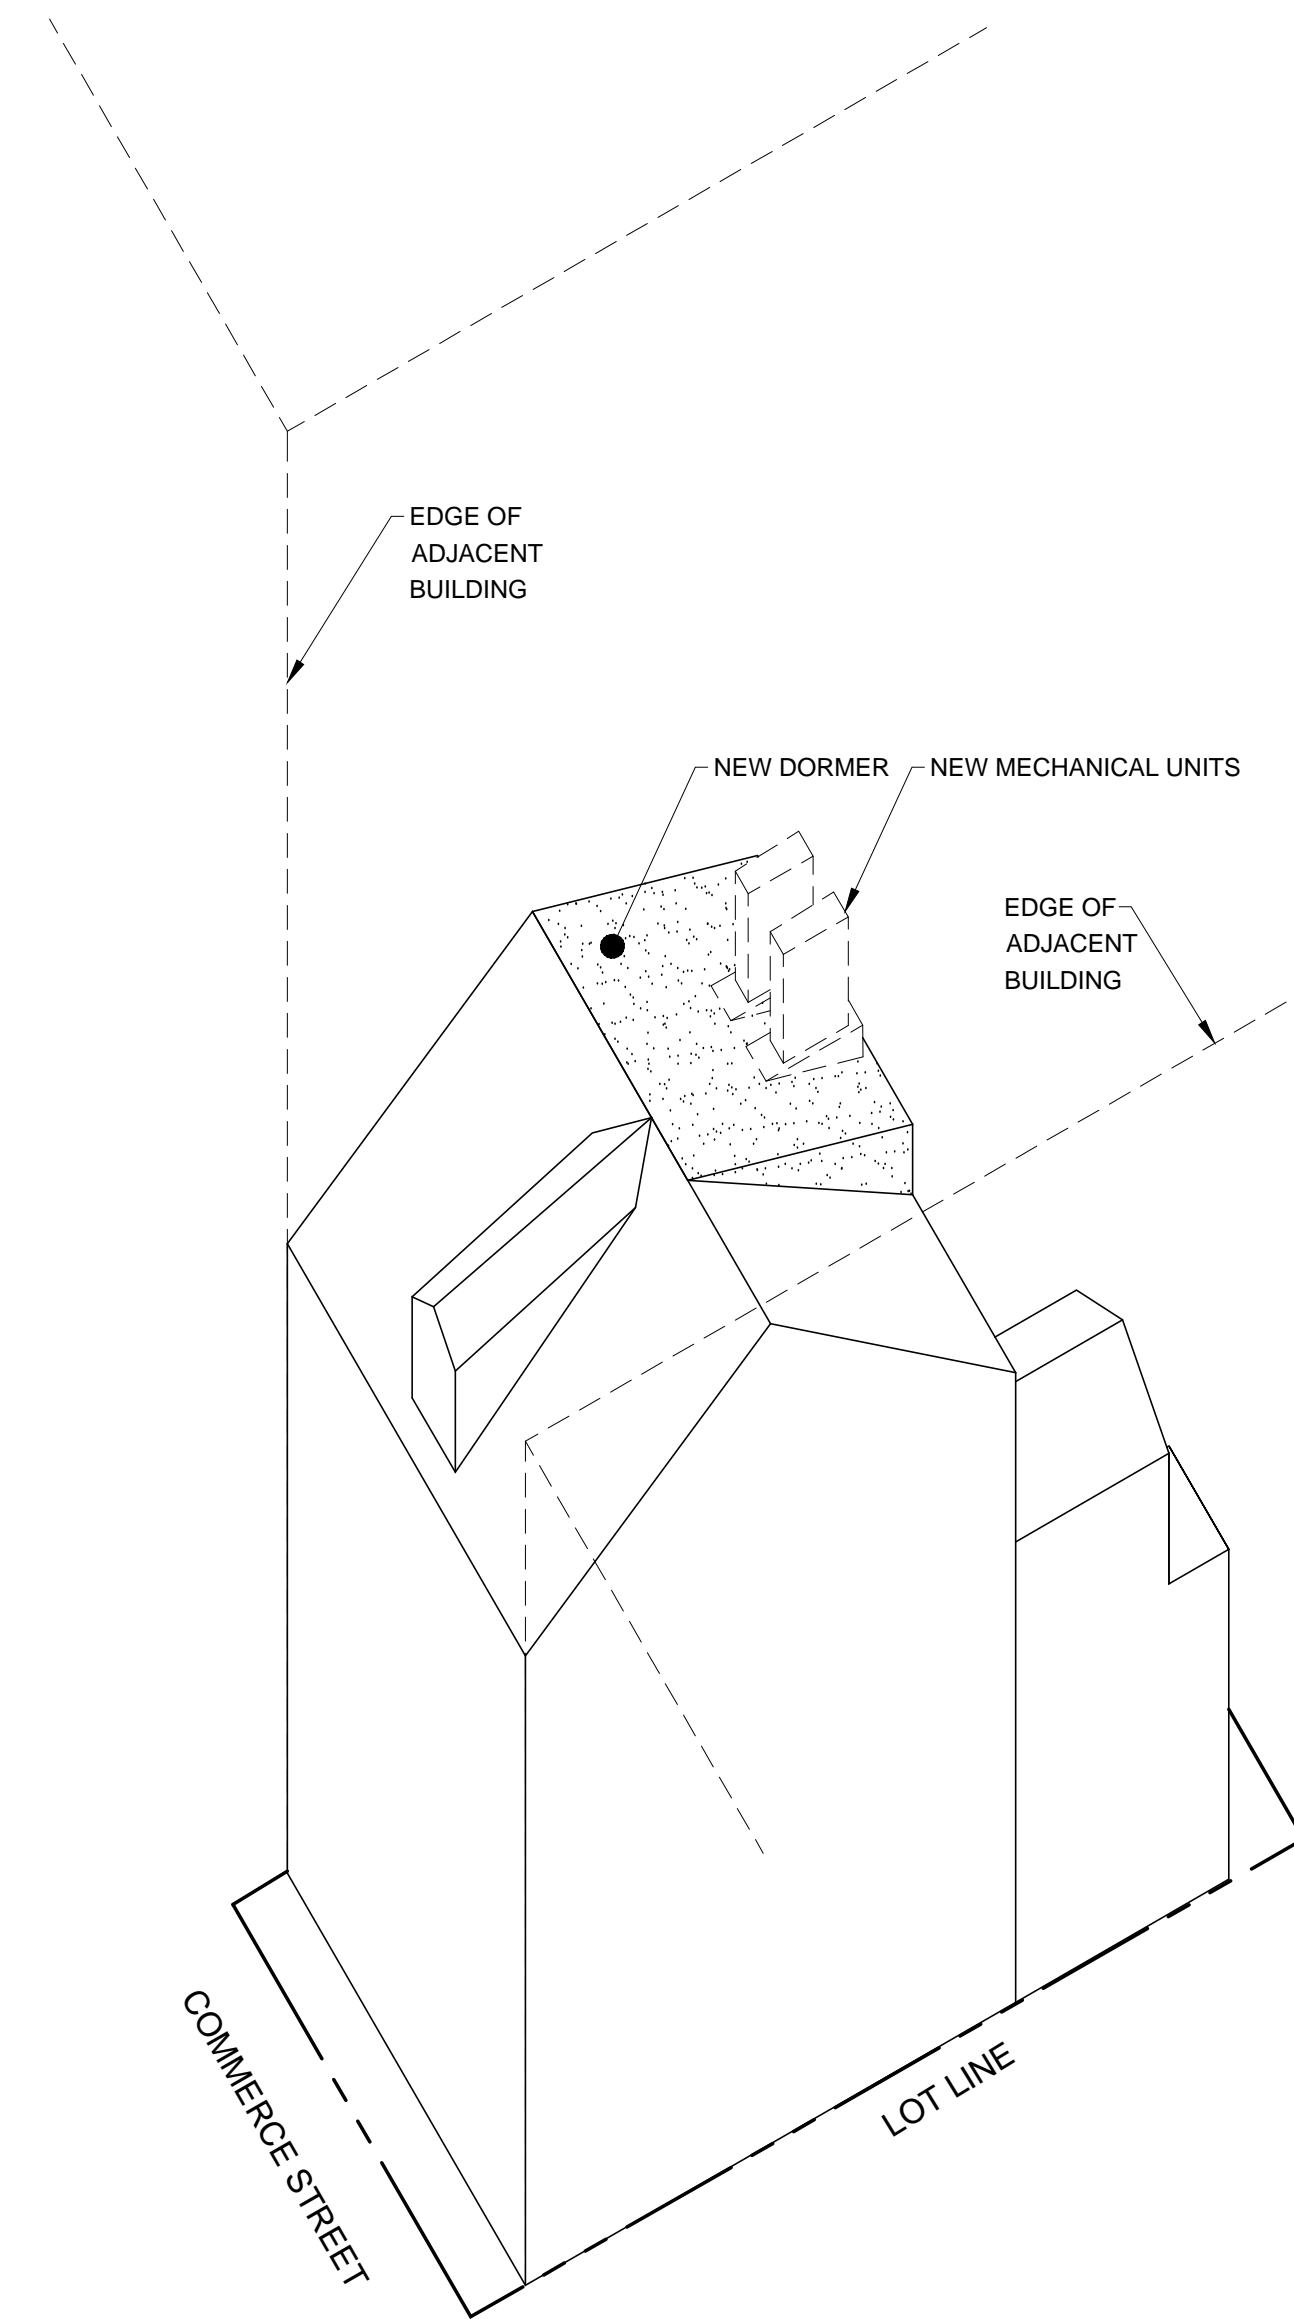

AXONOMETRIC DIAGRAM
NOT TO SCALE

NANCY HOLWELL
ARCHITECT
250 West 26th Street New York, NY 10001
Phone: (212) 307/0688 Fax: (212) 242/3304
office@nharchitect.com

09.08.15 Community Board Presentation
issue / revisions

17 COMMERCE STREET
NEW YORK, NY 10014

SITE PLAN
SIGHT LINE ANALYSIS

date
09/08/2015

scale
AS NOTED

dwg. no.
L101.0

Bldg Dept No.
COPYRIGHT © 2015 NANCY HOLWELL ARCHITECT