


ROOF
 EL. 302'-8"
 ELEV. MACH. RM.
 EL. 294'-3"
 ROOF T.O.S.
 EL. 284'-2"
 26TH FLOOR
 EL. 274'-2"
 20TH FLOOR
 EL. 220'-2"
 15TH FLOOR
 EL. 175'-2"
 10TH FLOOR
 EL. 130'-2"
 5TH FLOOR
 EL. 84'-6"
 2ND FLOOR
 EL. 55'-6"
 1ST FLOOR
 EL. 41'-6"
 D.G. 14
 EL. 39'-0"


18'-6"
 8'-5"
 10'-1"
 10'-0"
 171'-0"
 9'-0" FLOOR TO FLOOR
 9'-0"
 242'-8"
 47'-8"
 9'-8" FLOOR TO FLOOR
 14'-0"

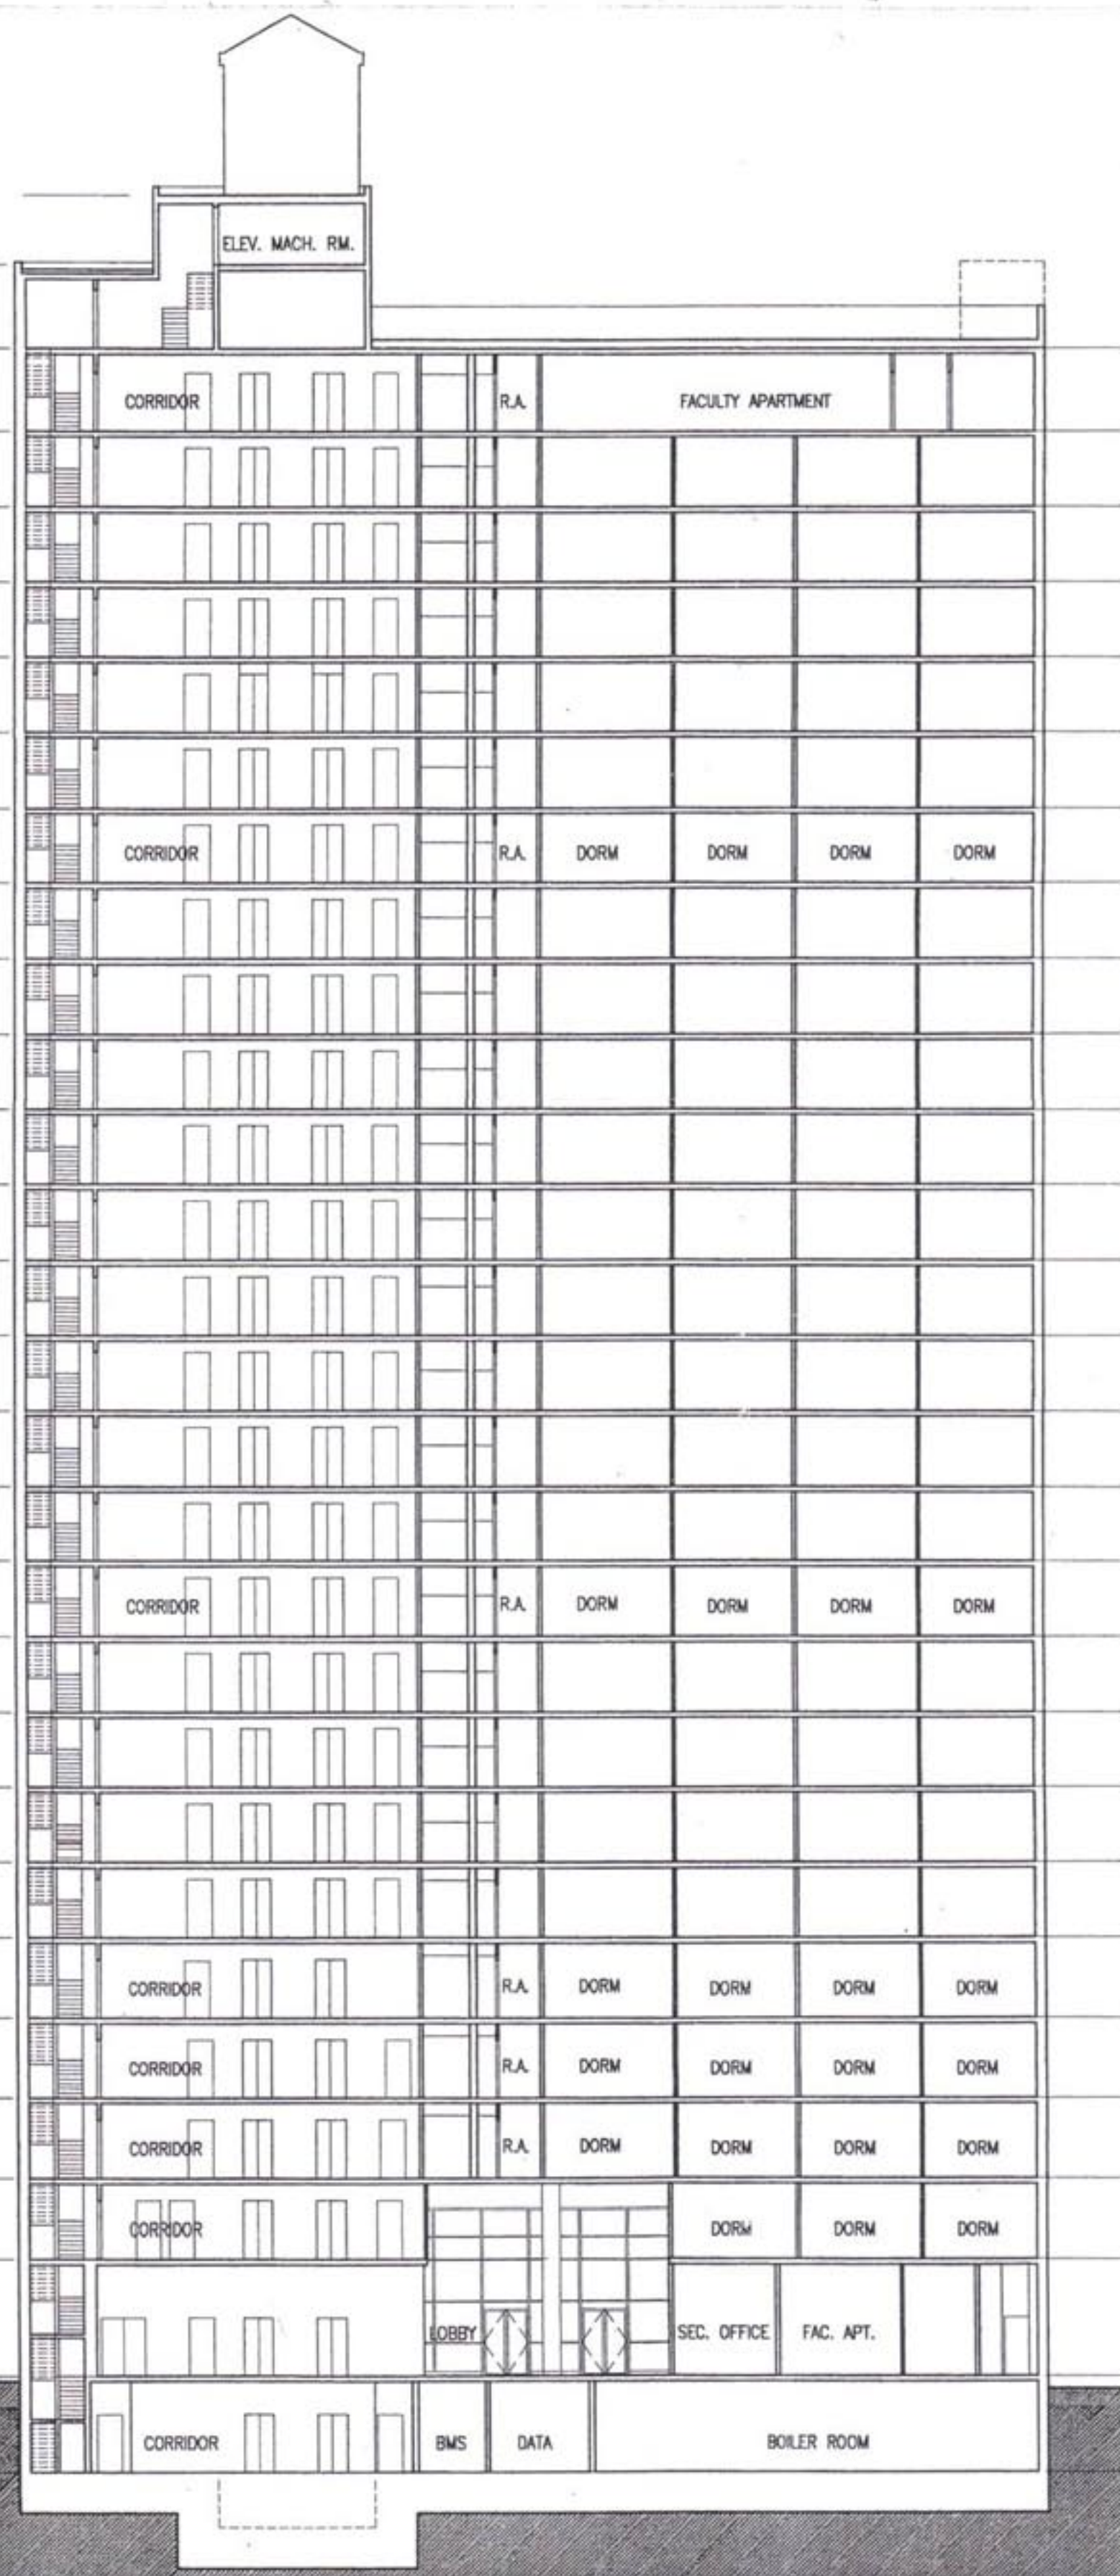


2

3

4

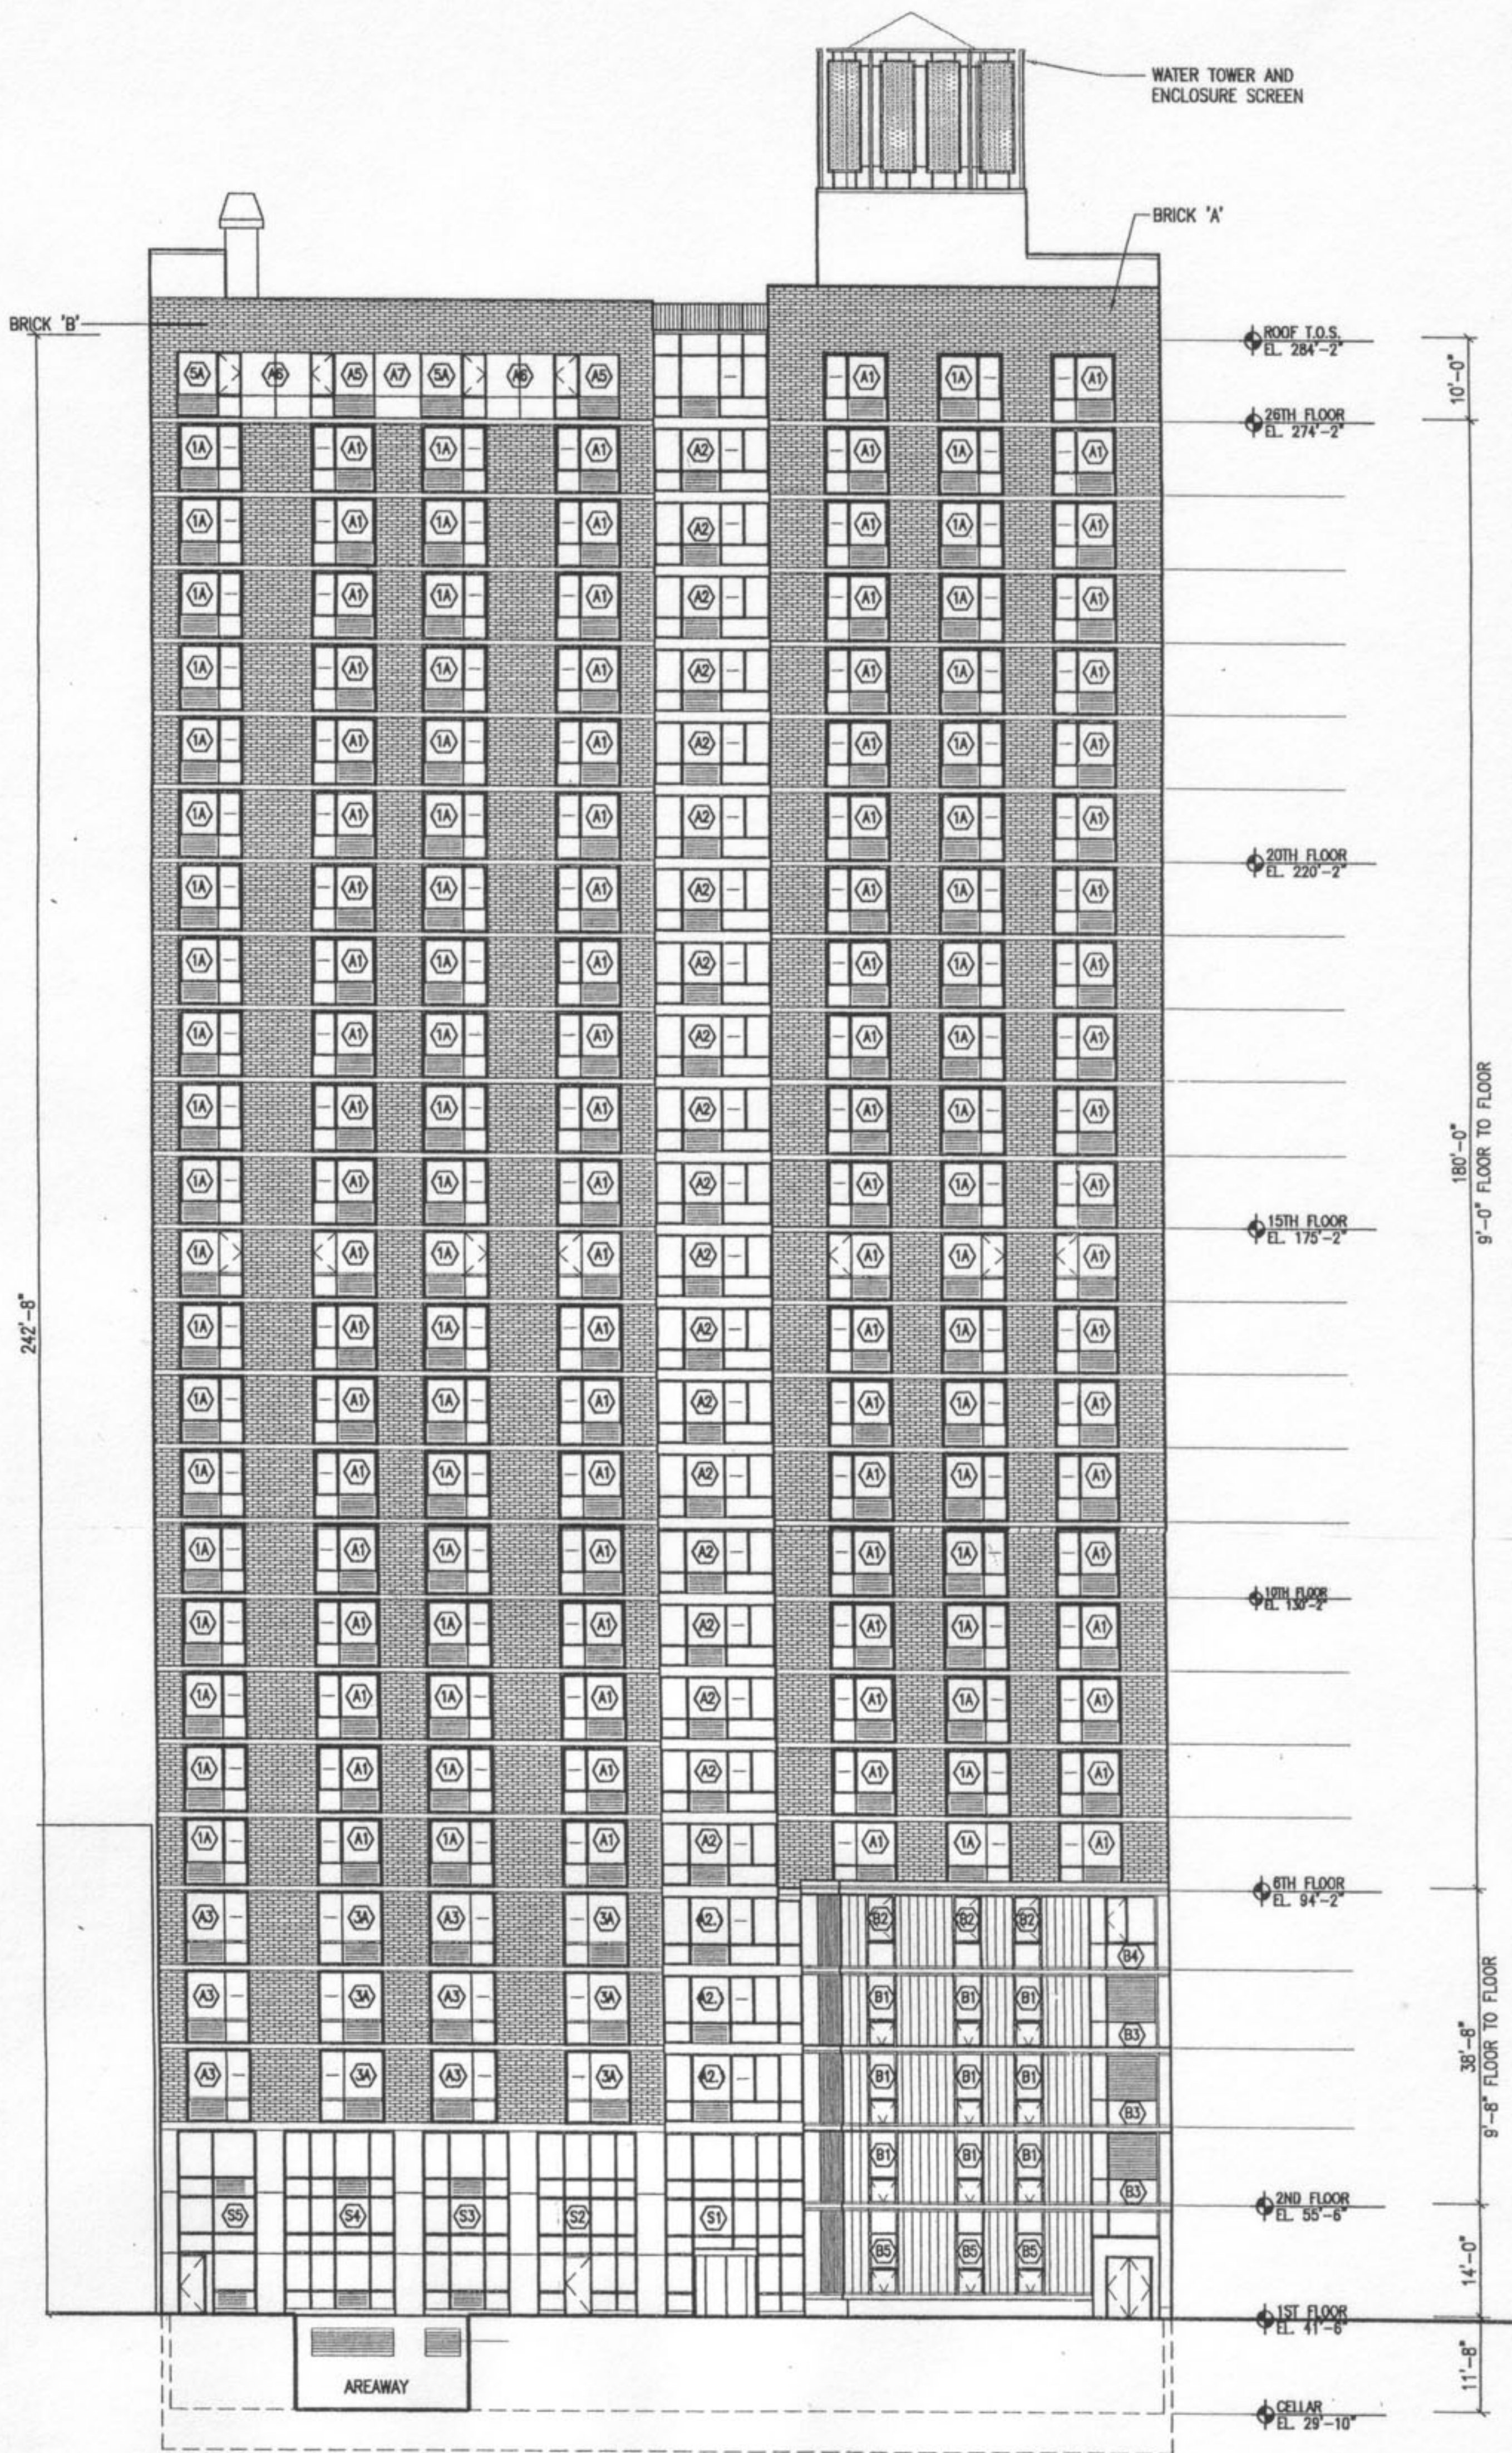

1 NORTH ELEVATION
SCALE: 1/16" = 1'-0"

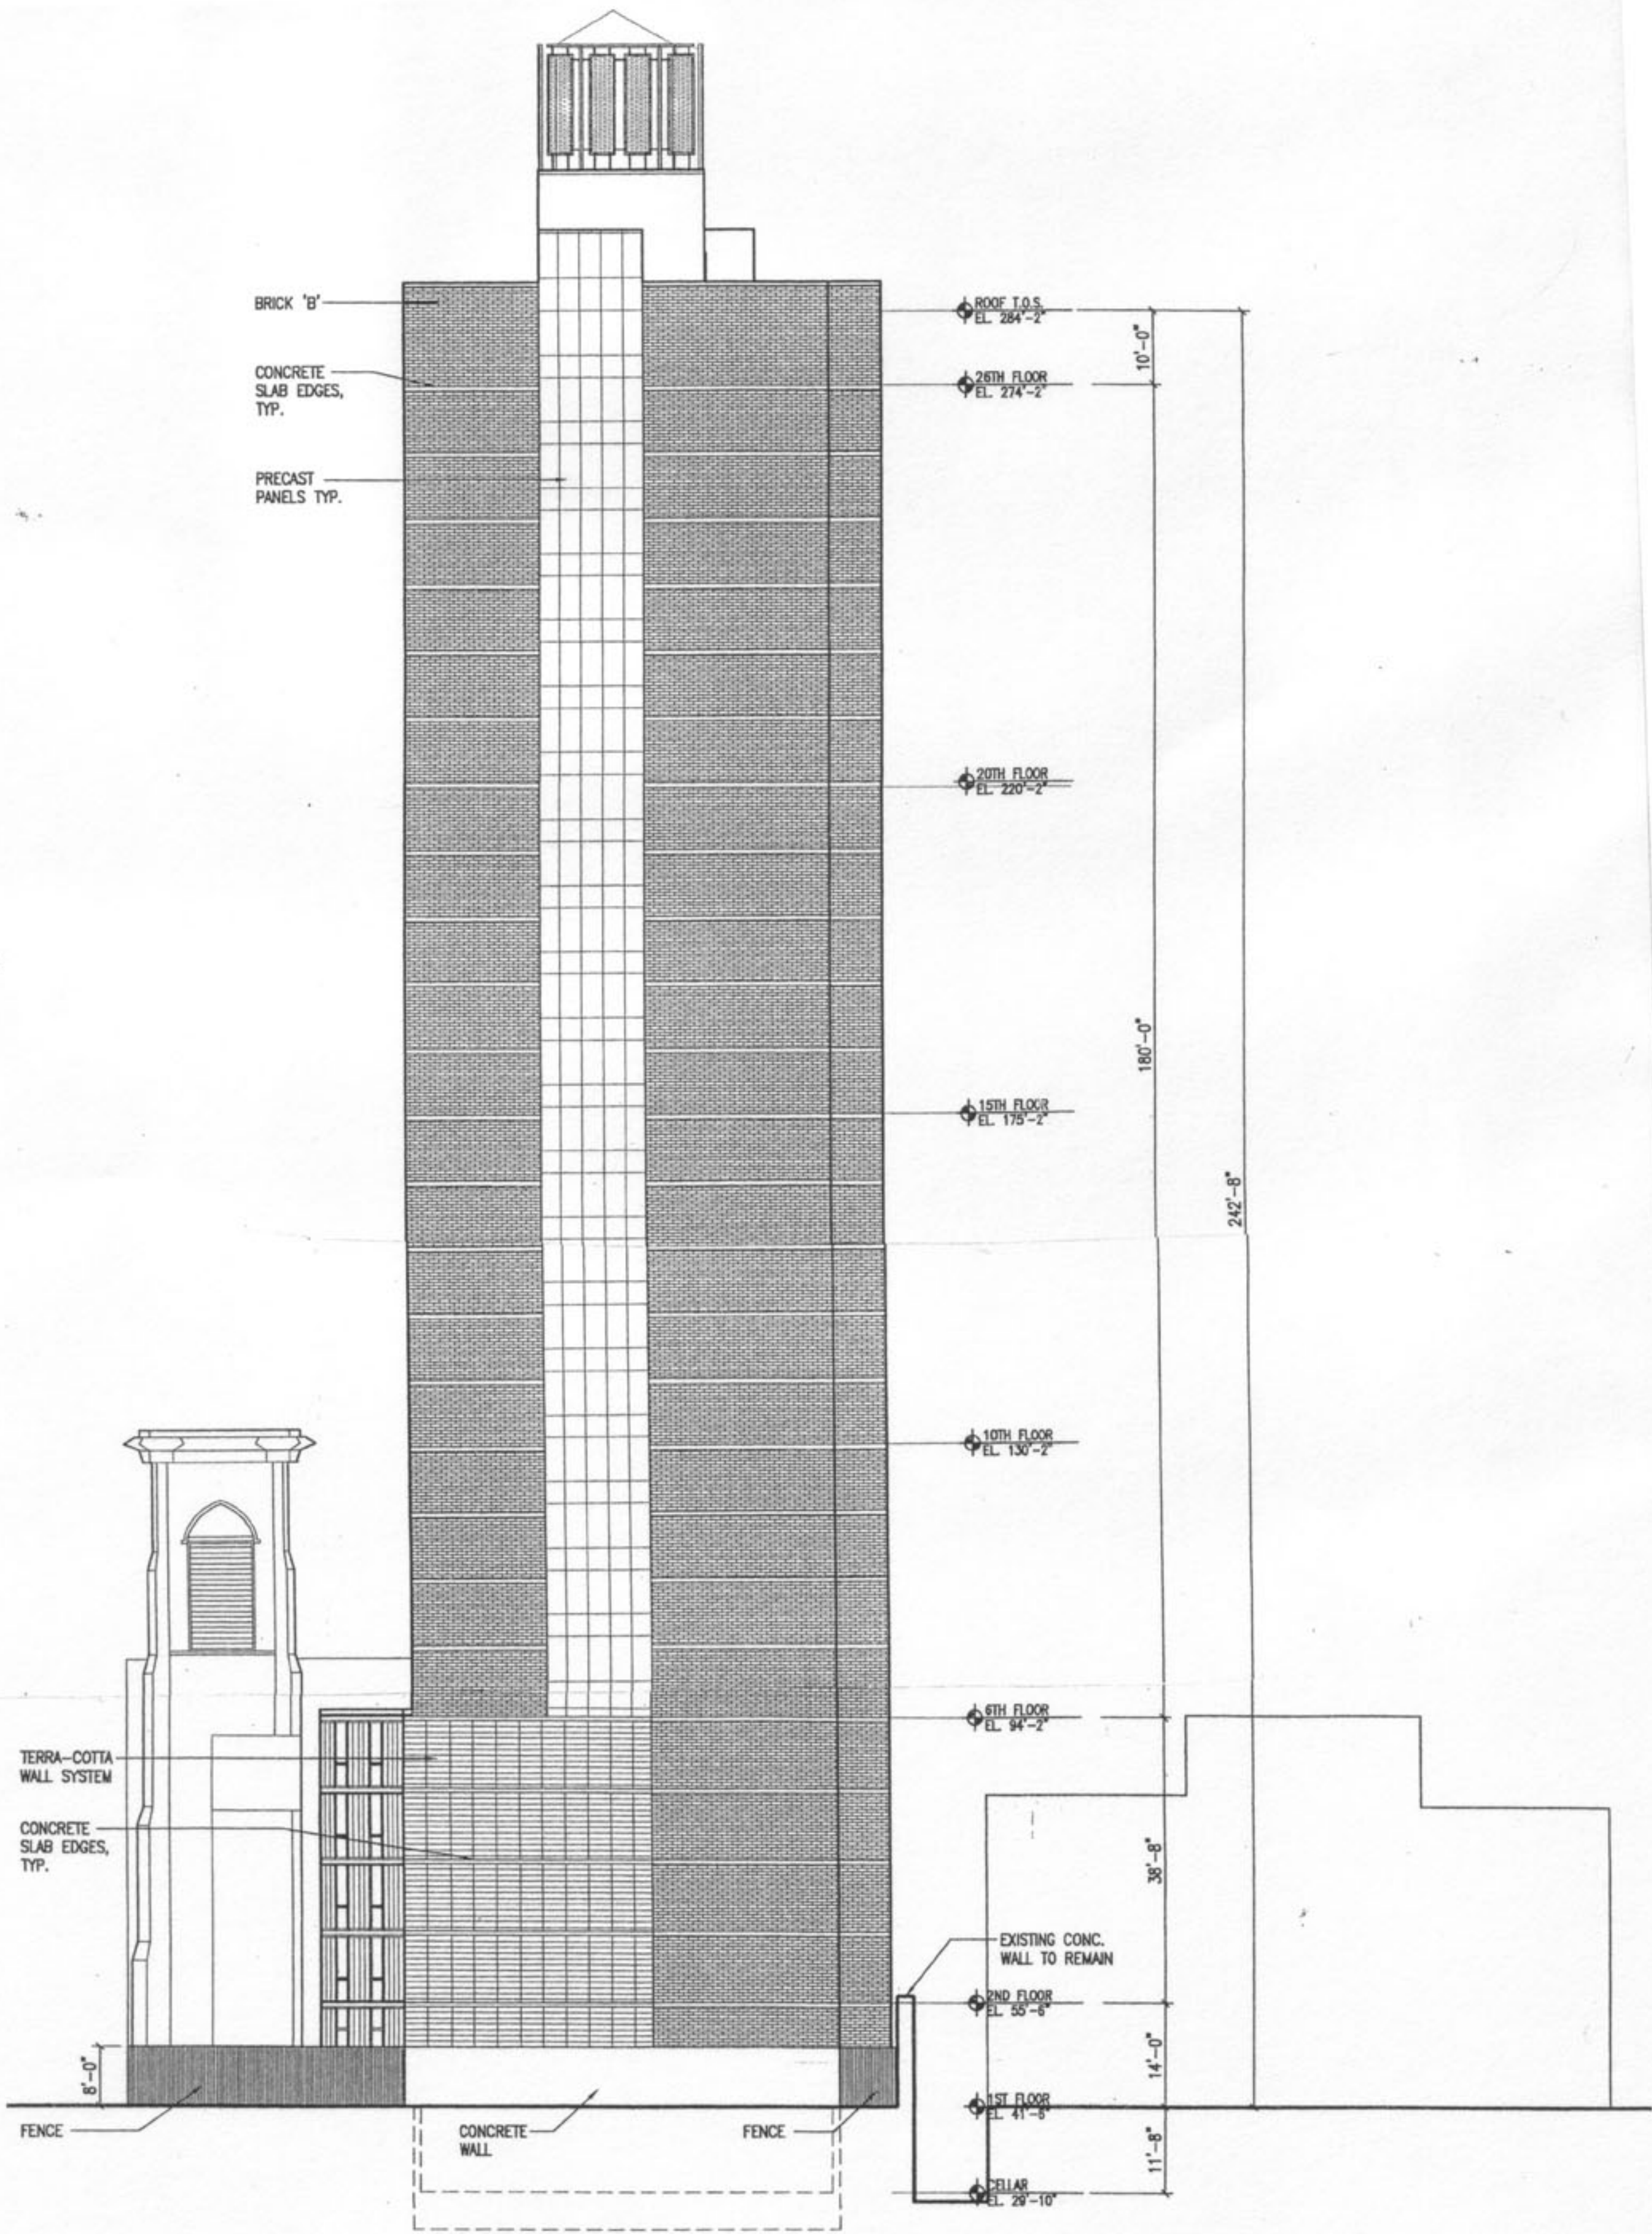

1 WEST ELEVATION
SCALE: 1/16" = 1'-0"

