

643 HUDSON STREET

NEW YORK, NY 10014

SCOPE OF WORK: INSTALLATION OF NEW ADA ACCESSIBLE RAMP ENTRY.

EXISTING CONDITIONS PHOTO (NOV 2019)



PROJECT

643 HUDSON ST
NEW YORK, NY 10014

DRAWING TITLE / INFORMATION:

COVER SHEET

DATE: 2019-12-05

SHEET 01 OF 14



1 1940s TAX PHOTO
03 SCALE: NTS



2 1980s TAX PHOTO
03 SCALE: NTS

PROJECT

643 HUDSON ST
NEW YORK, NY 10014

DRAWING TITLE / INFORMATION:

HISTORIC
PHOTOS

DATE: 2019-12-05

SHEET 03 OF 14

PROJECT

643 HUDSON ST
NEW YORK, NY 10014



1 DESIGNATION PHOTO (2003)
04 SCALE: NTS

2 DESIGNATION PHOTO (2003)
04 SCALE: NTS

DRAWING TITLE / INFORMATION:

EXISTING
CONDITIONS
PHOTOS

DATE: 2019-12-05

SHEET 04 OF 14

PROJECT

643 HUDSON ST
NEW YORK, NY 10014



DRAWING TITLE / INFORMATION:

EXISTING
BUILDING IN
CONTEXT

DATE: 2019-12-05

SHEET 05 OF 14

PROJECT

643 HUDSON ST
NEW YORK, NY 10014



1 RENDERING OF PROPOSED RAMP IN CONTEXT (NOV 2019)
06 SCALE: NTS

DRAWING TITLE / INFORMATION:

RENDERING OF
PROPOSED
RAMP IN
CONTEXT

DATE: 2019-12-05


SHEET 06 OF 14

PROJECT


643 HUDSON ST
NEW YORK, NY 10014



1 EXISTING STOREFRONT ELEVATION
07 SCALE: N.T.S.

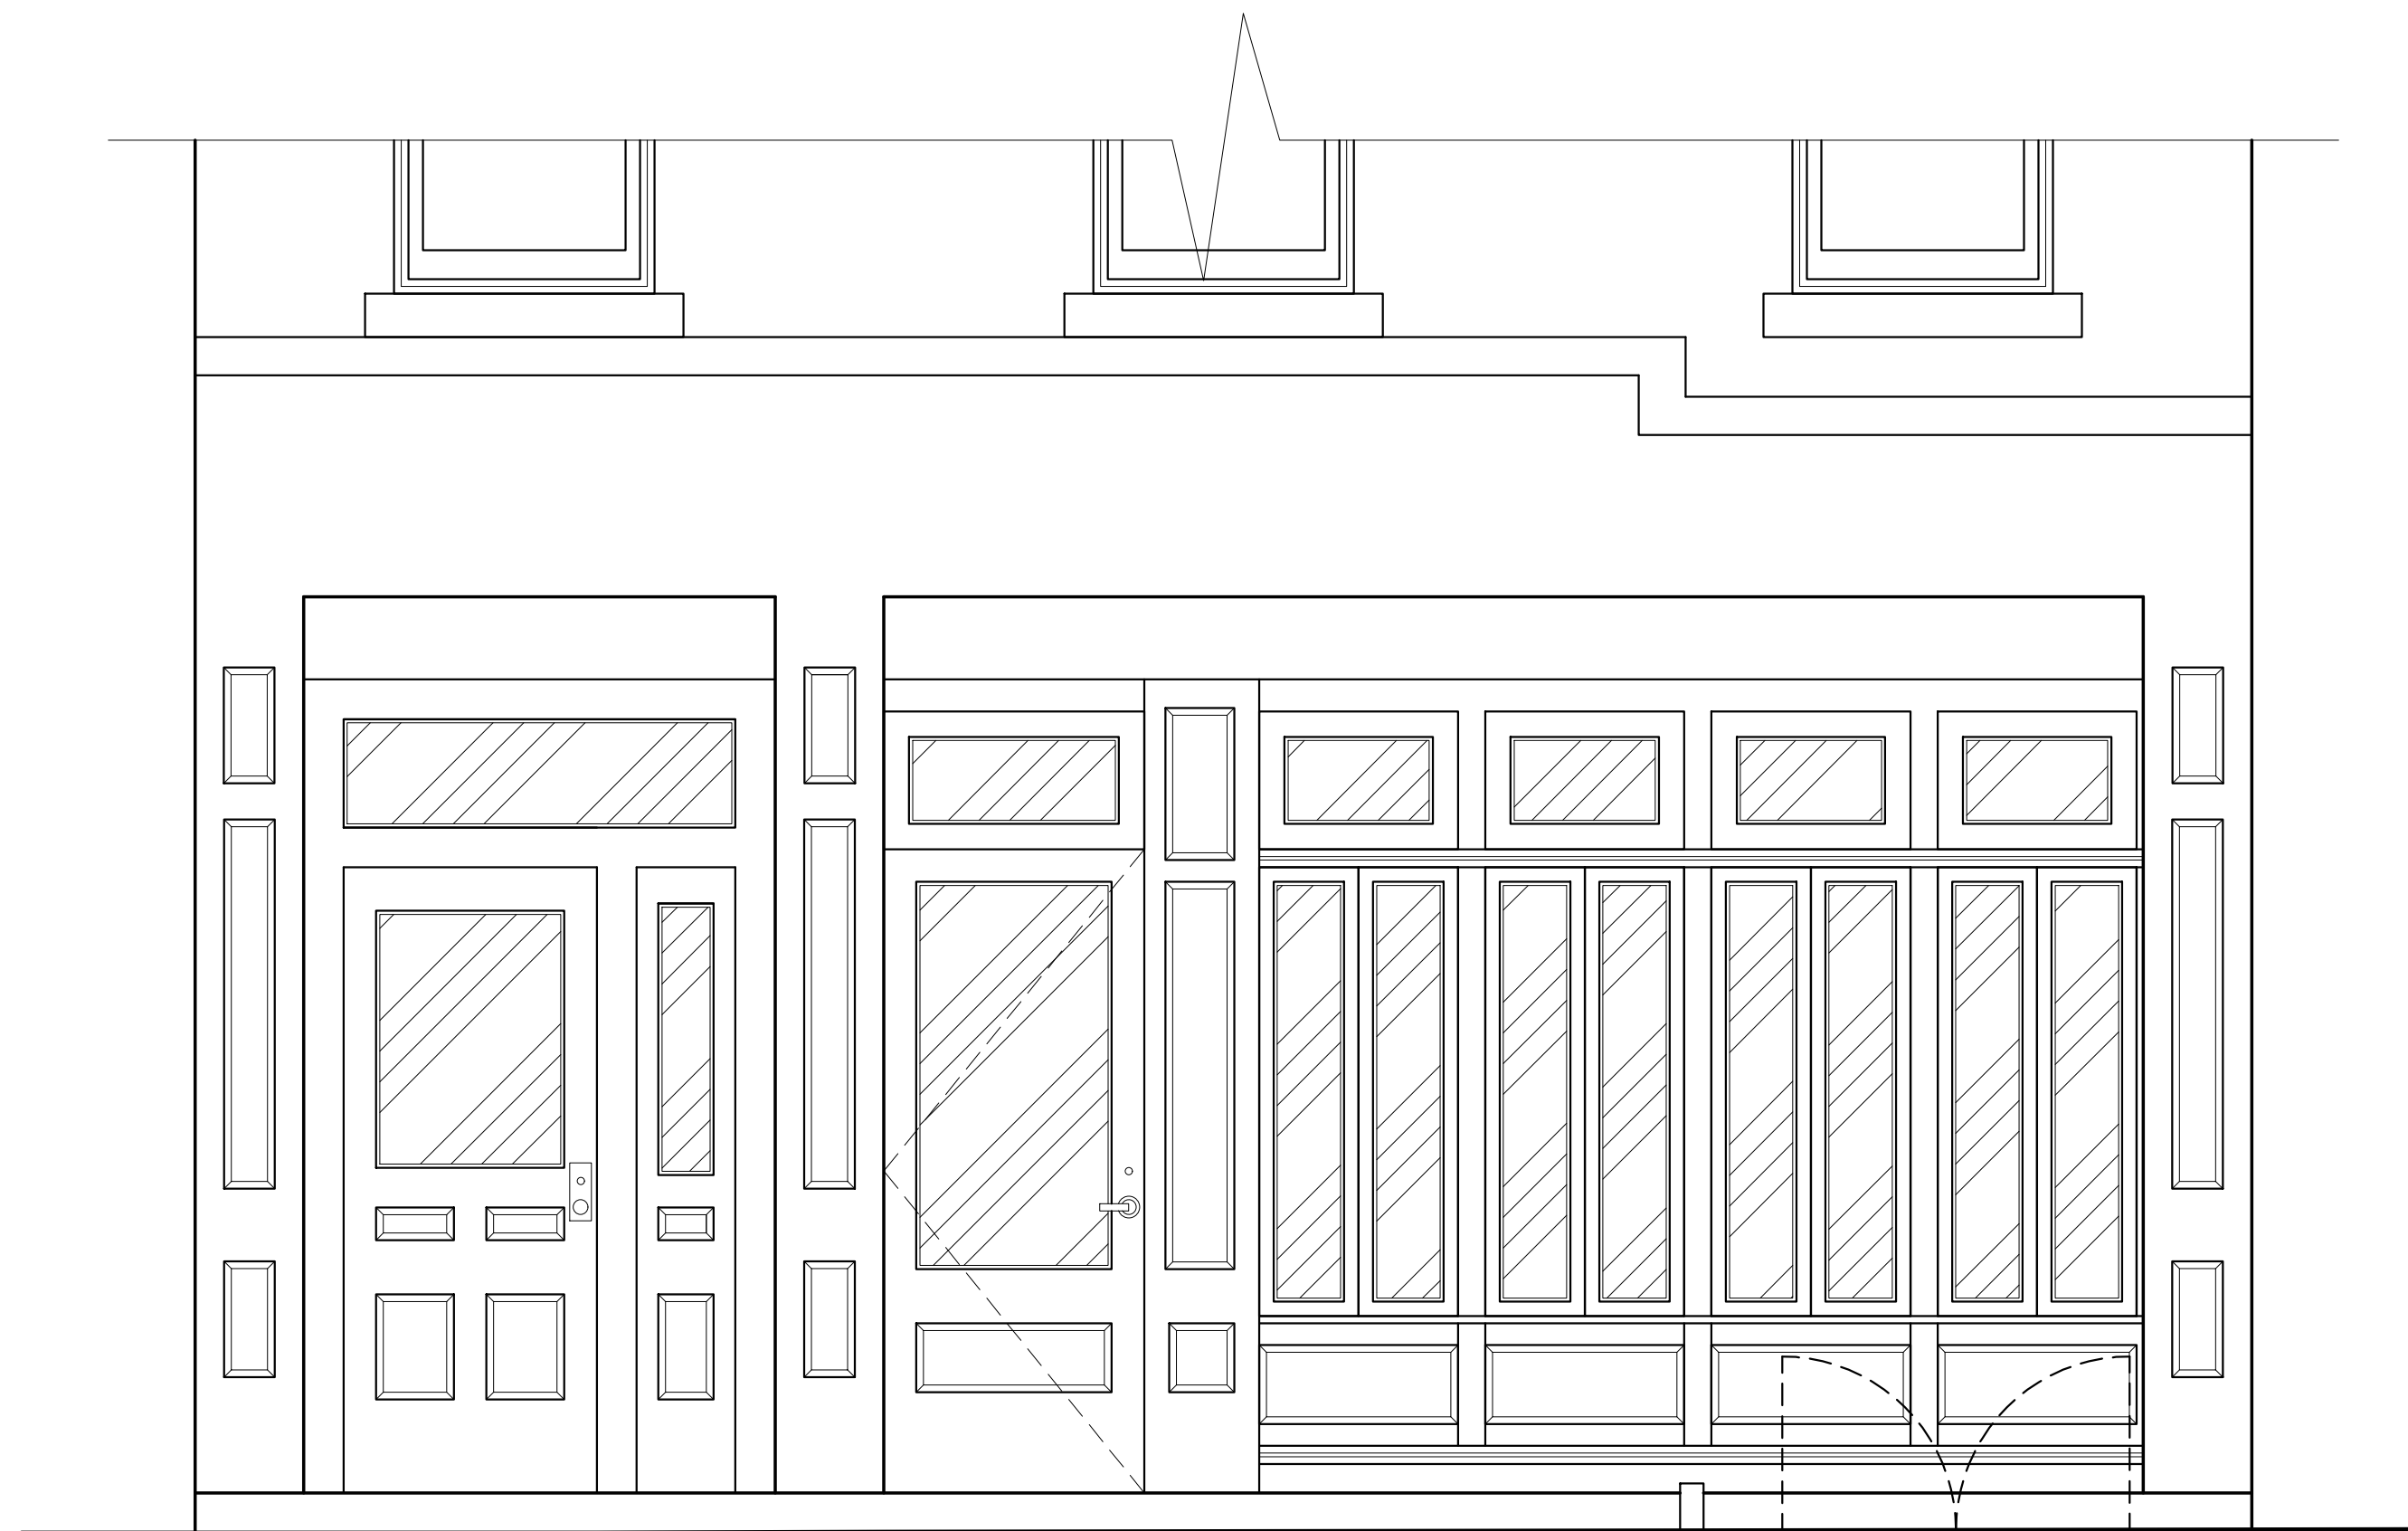

2 EXISTING STOREFRONT ELEVATION
07 SCALE: 1/2" = 1'-0"

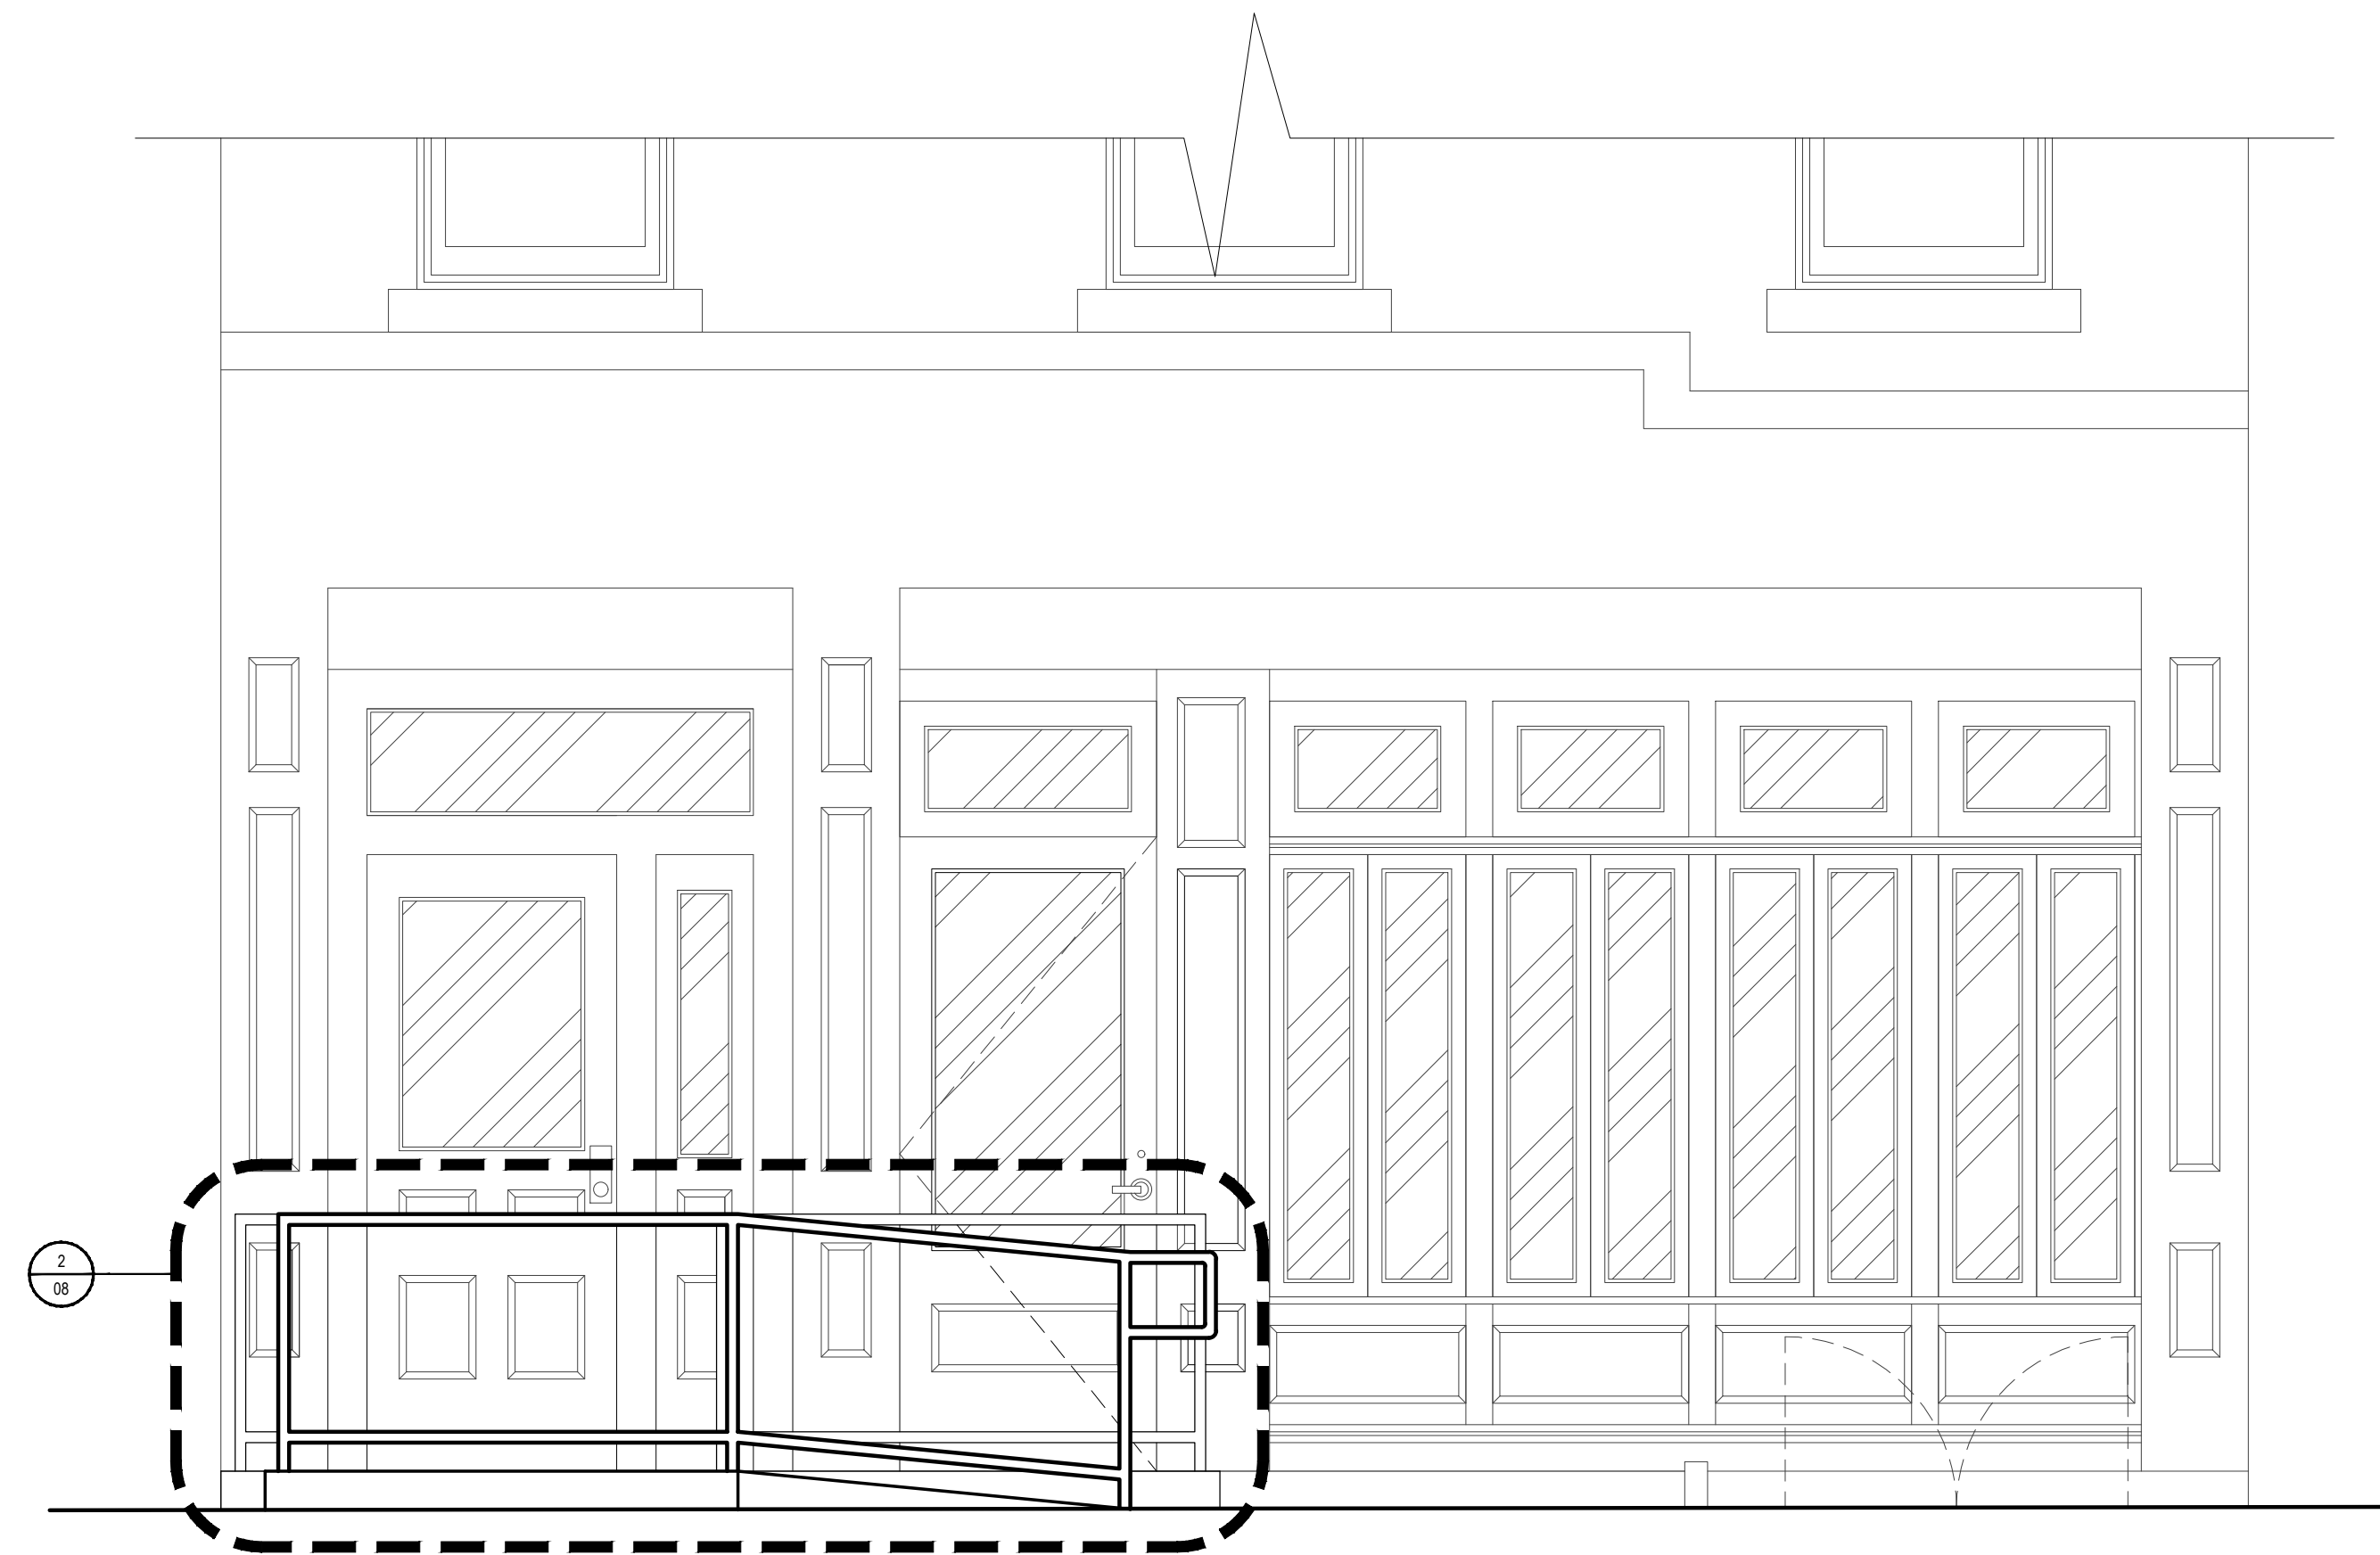

3 PROPOSED STOREFRONT ELEVATION W/RAMP
07 SCALE: 1/2" = 1'-0"

DRAWING TITLE / INFORMATION:


EXISTING AND
PROPOSED
ELEVATIONS

DATE: 2019-12-05

SHEET 07 OF 14

PROJECT

643 HUDSON ST
NEW YORK, NY 10014

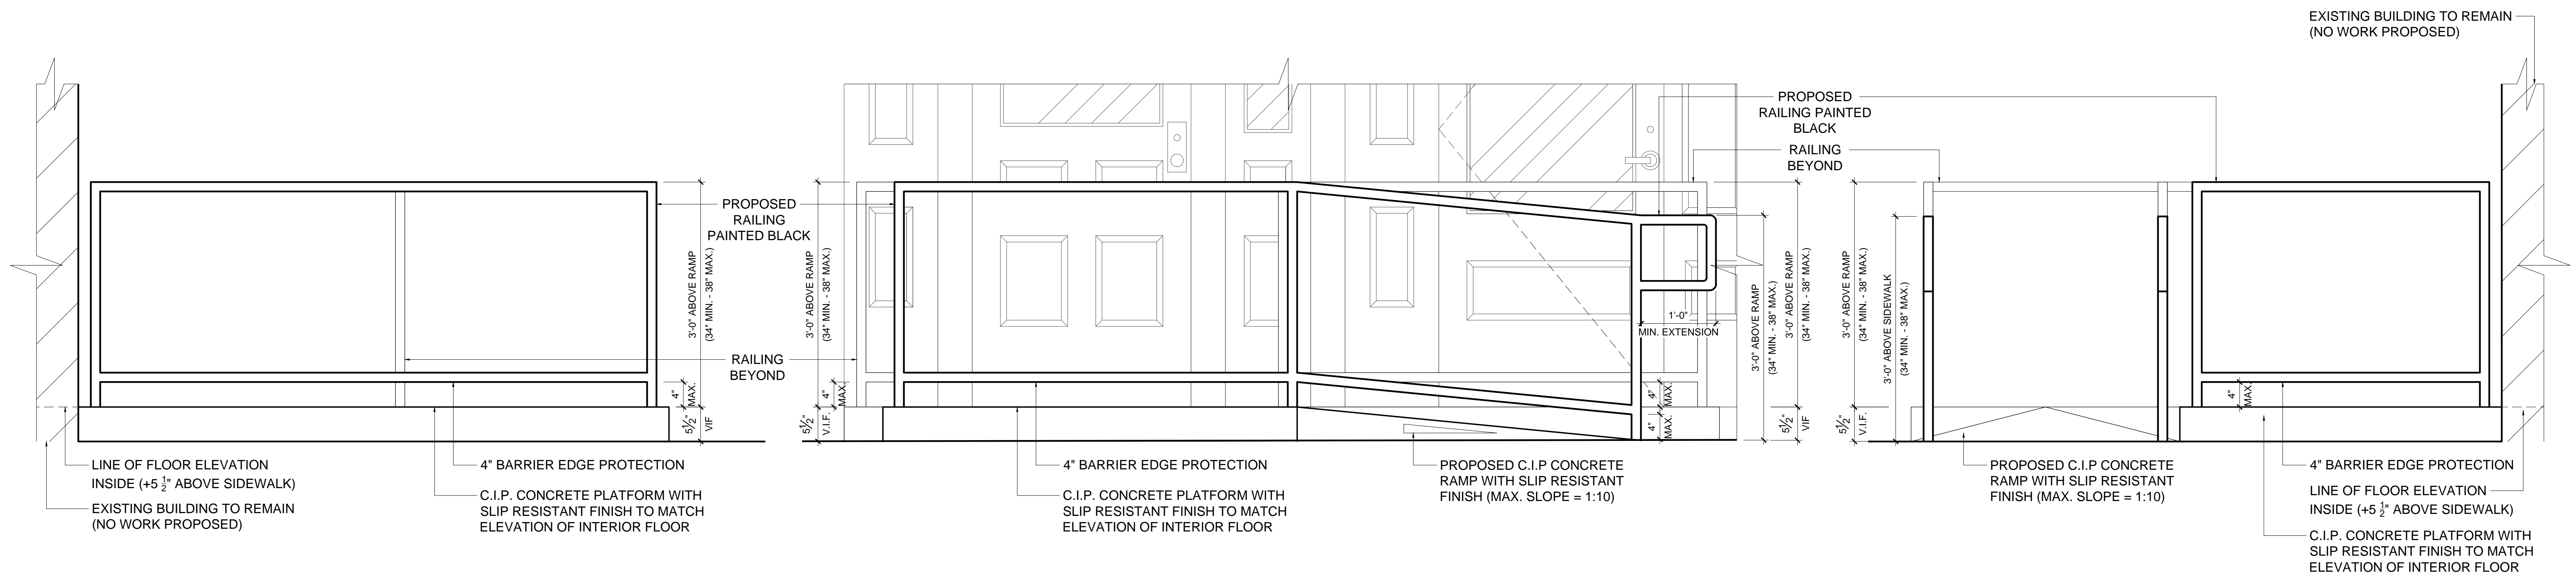

1
08 PROPOSED RAMP ENLARGED ELEVATION (VIEW NORTH)
SCALE: 1" = 1'-0"

2
08 PROPOSED RAMP ENLARGED ELEVATION (FRONT - VIEW WEST)
SCALE: 1" = 1'-0"

3
08 PROPOSED RAMP ENLARGED ELEVATION (VIEW SOUTH)
SCALE: 1" = 1'-0"

DRAWING TITLE / INFORMATION:

PROPOSED
RAMP
ENLARGED
ELEVATIONS


DATE: 2019-12-05

SHEET 08 OF 14


LEGEND	
	EXISTING DOOR TO REMAIN
KEY NOTES	
1.	C.I.P. LANDING ALIGNS WITH EXISTING AT BUILDING ENTRANCES; PROVIDE SLOPE FOR DRAINAGE AND SLIP RESISTANT SURFACE.
2.	C.I.P. RAMP WITH SLIP RESISTANT FINISH.
3.	RAILING WITH BLACK PAINT FINISH.
GENERAL NOTES	
1.	ALL MEASUREMENTS TO BE VERIFIED ON FIELD BY GC.
2.	PROPOSED WORK SHALL NOT DAMAGE, OR INCLUDE CHANNELING OR RELOCATION OF ANY STRUCTURAL ELEMENTS.
3.	ALL WORK SHALL BE CODE COMPLIANT AND SHALL NOT AFFECT ANY BUILDING SYSTEMS AND/OR SURROUNDING BUILDINGS.

PROJECT


643 HUDSON ST
NEW YORK, NY 10014

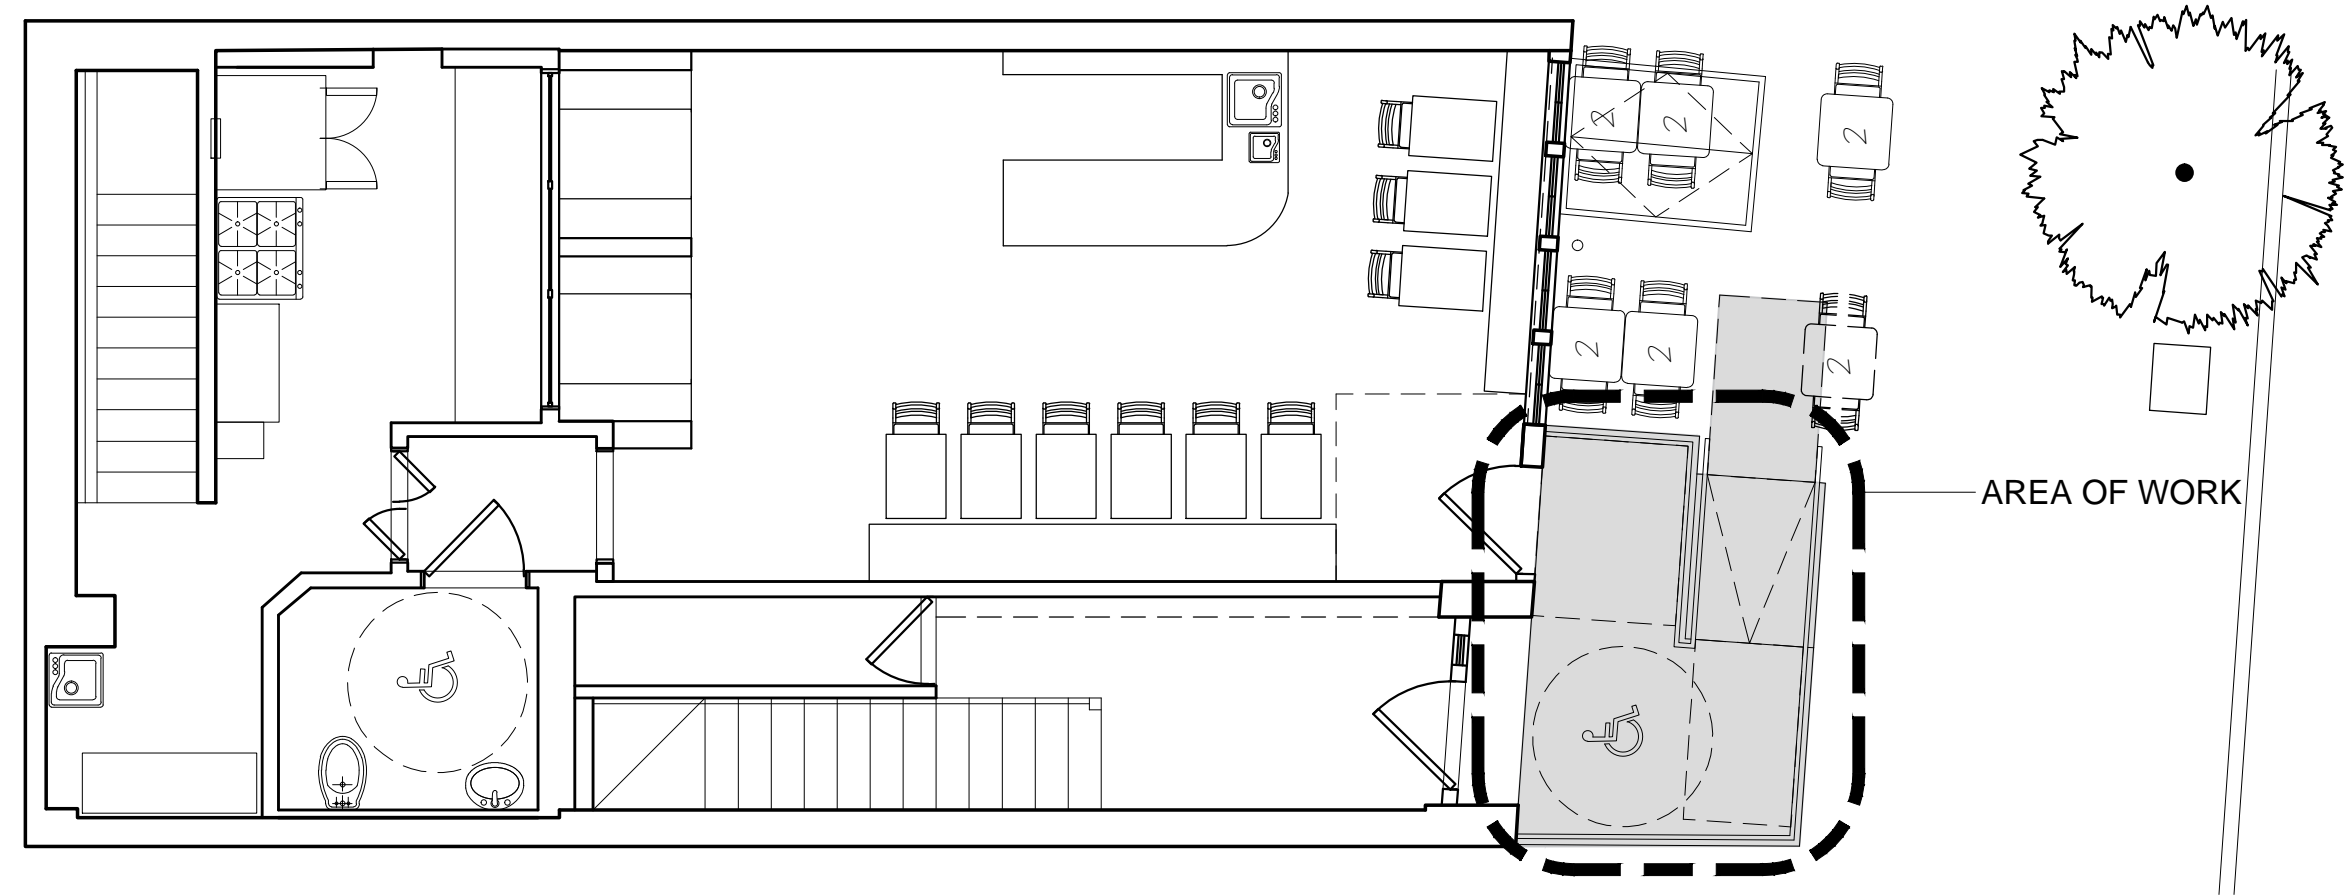

1
09 KEY PLAN
SCALE: 3/16" = 1'-0"

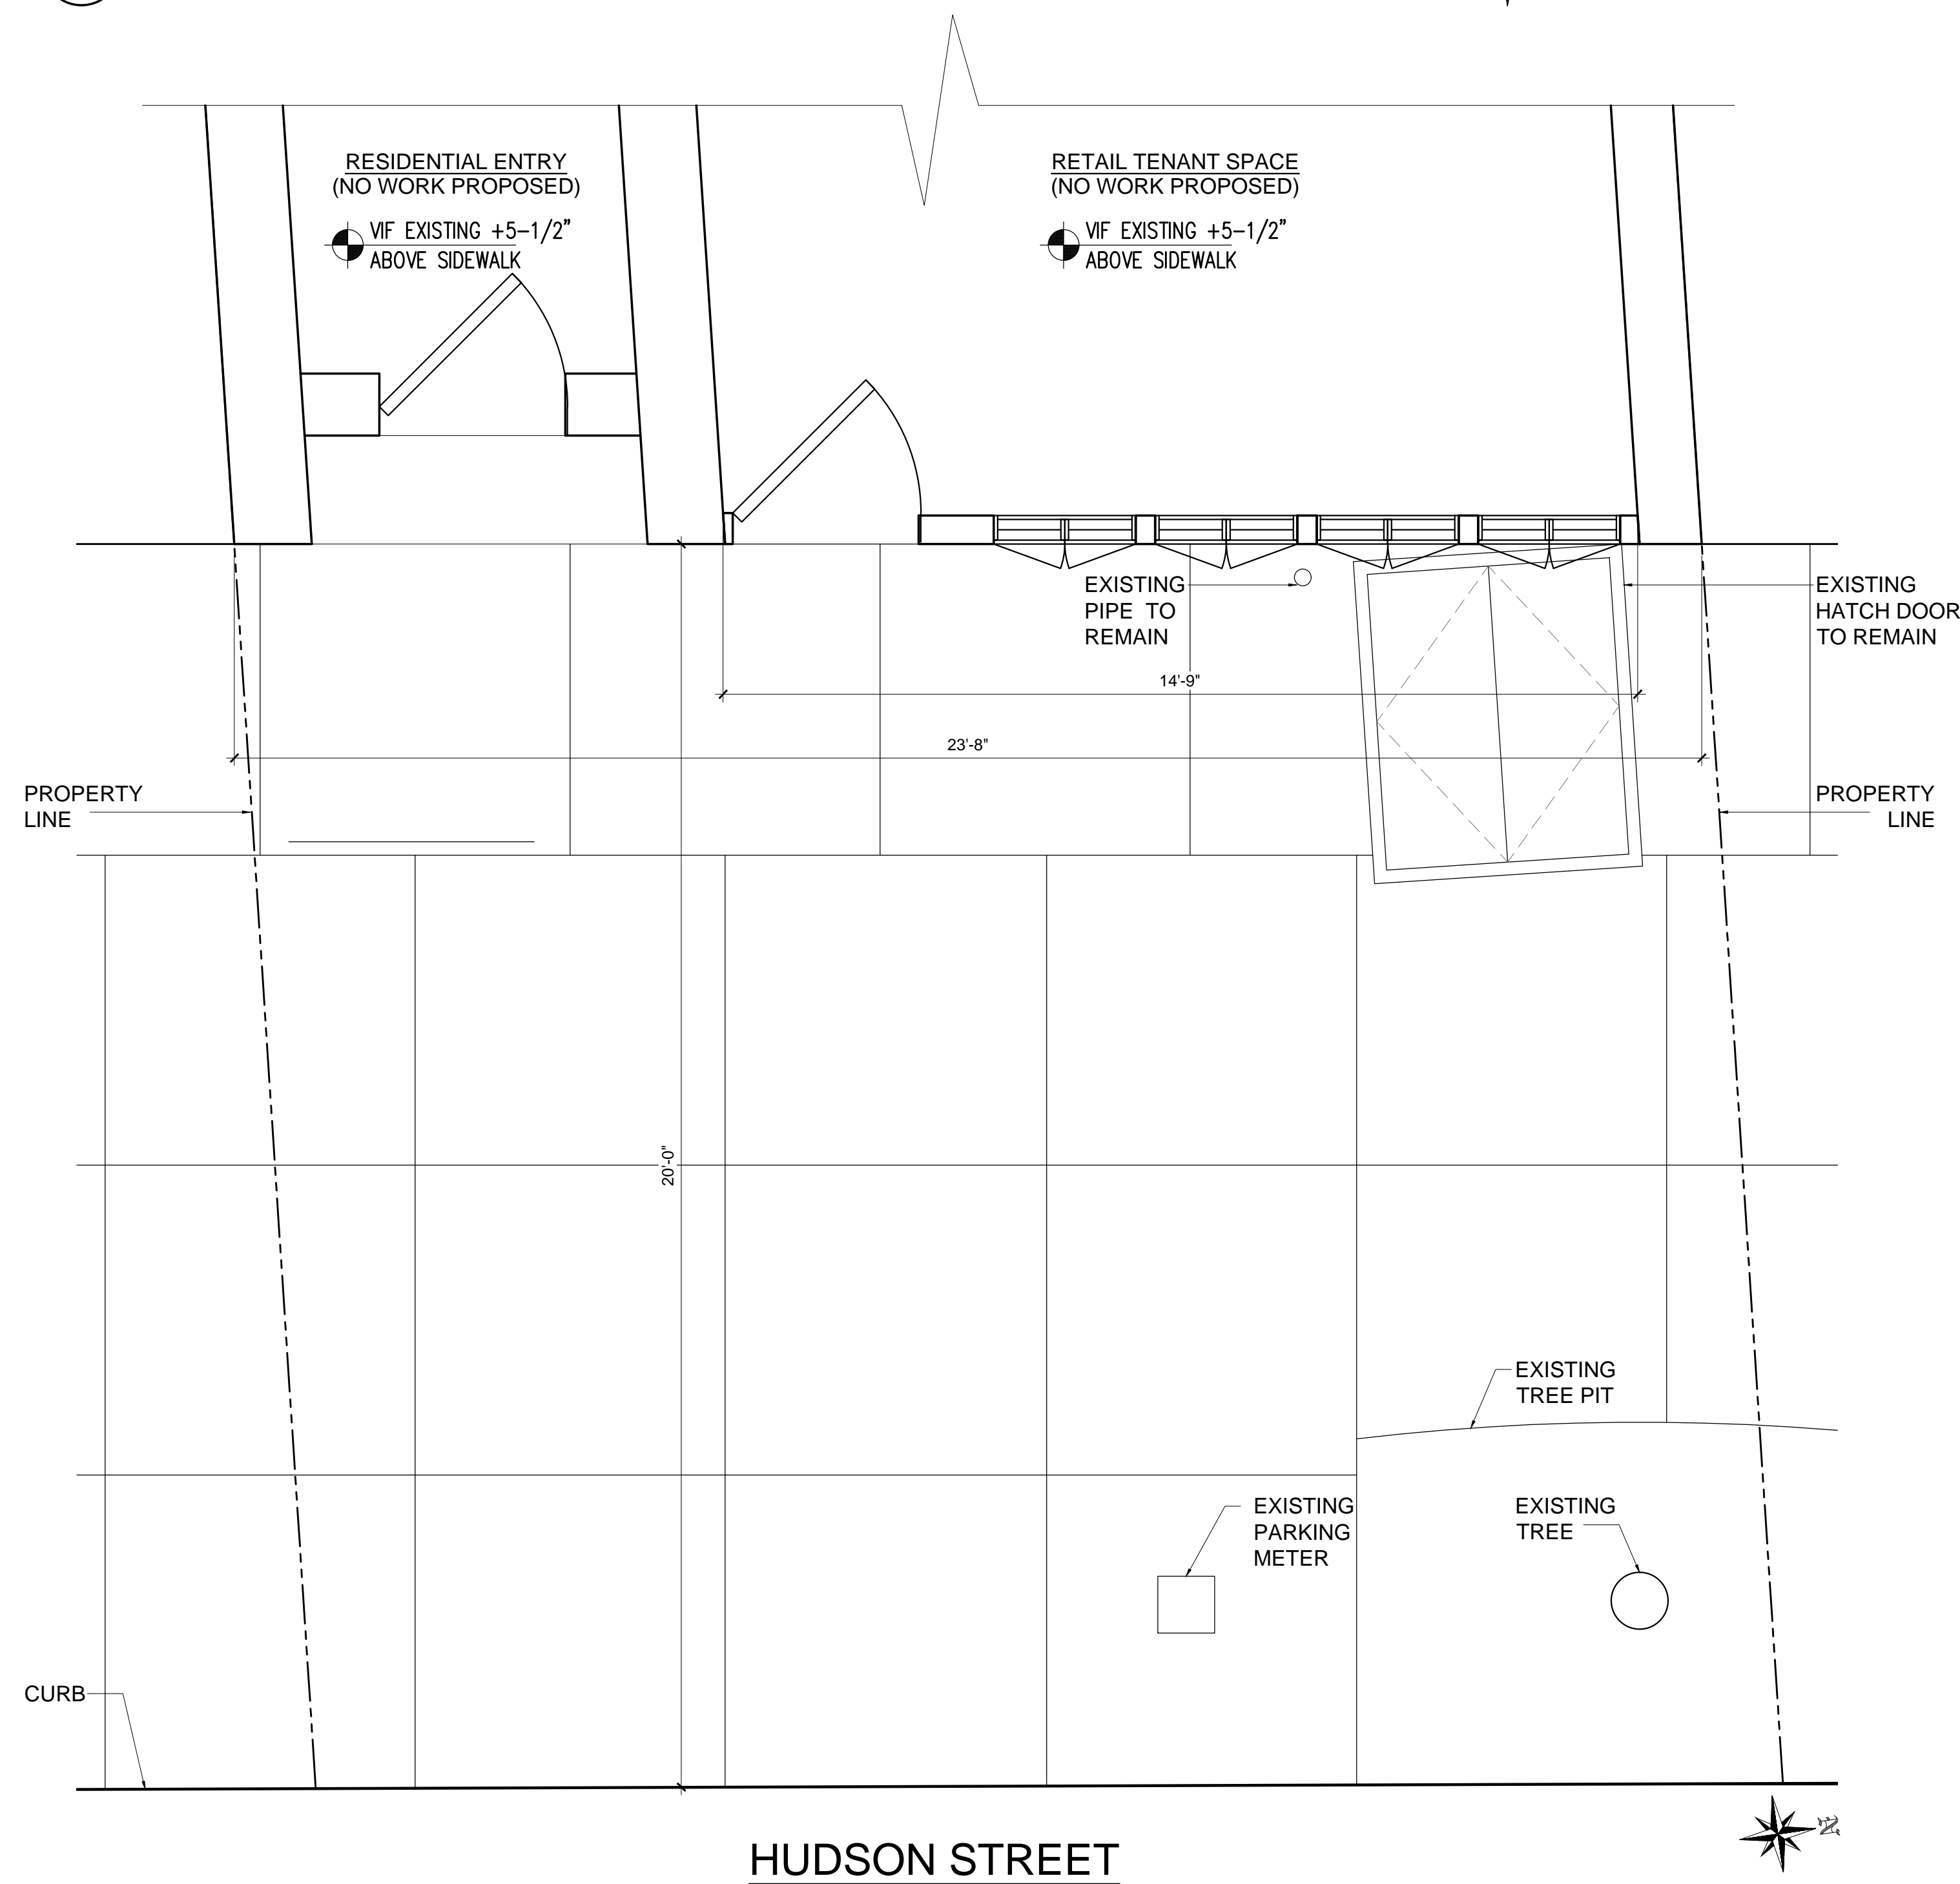

2
09 EXISTING SIDEWALK PLAN
SCALE: 1/2" = 1'-0"

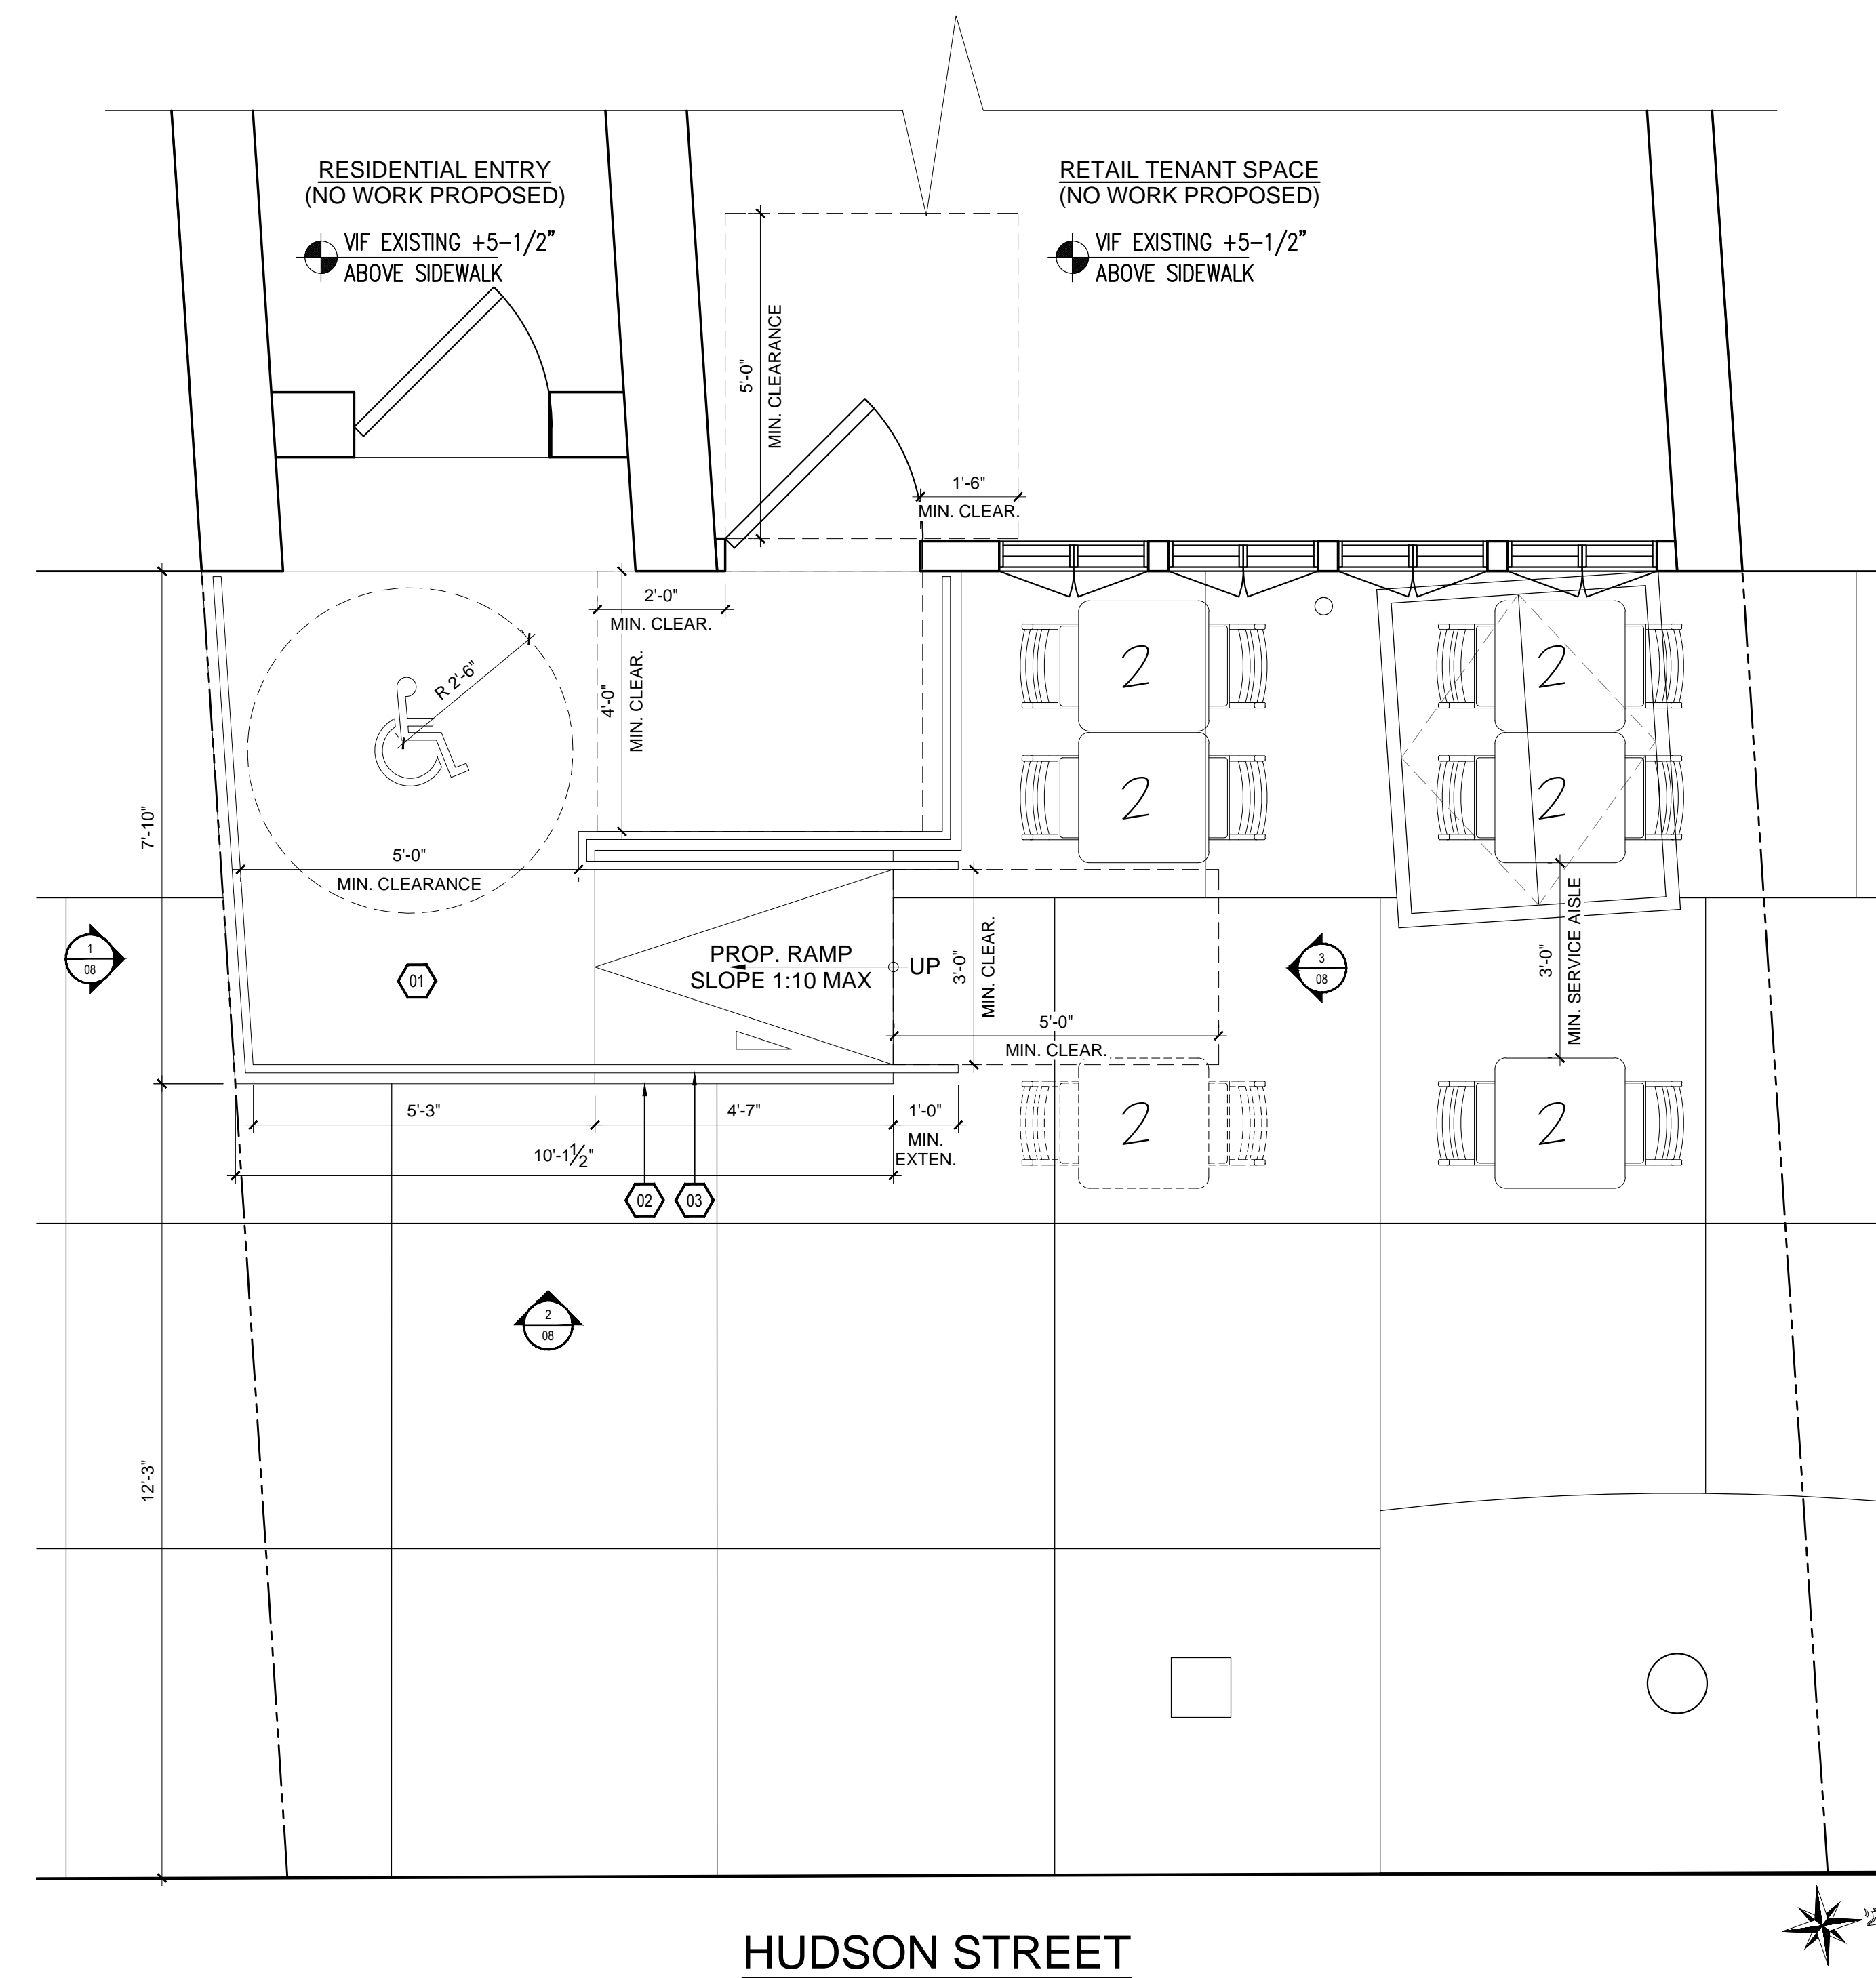

3
09 PROPOSED SIDEWALK PLAN W/RAMP
SCALE: 1/2" = 1'-0"

DRAWING TITLE / INFORMATION:


EXISTING AND
PROPOSED
PLANS

DATE: 2019-12-05


SHEET 09 OF 14

PROJECT

643 HUDSON ST
NEW YORK, NY 10014

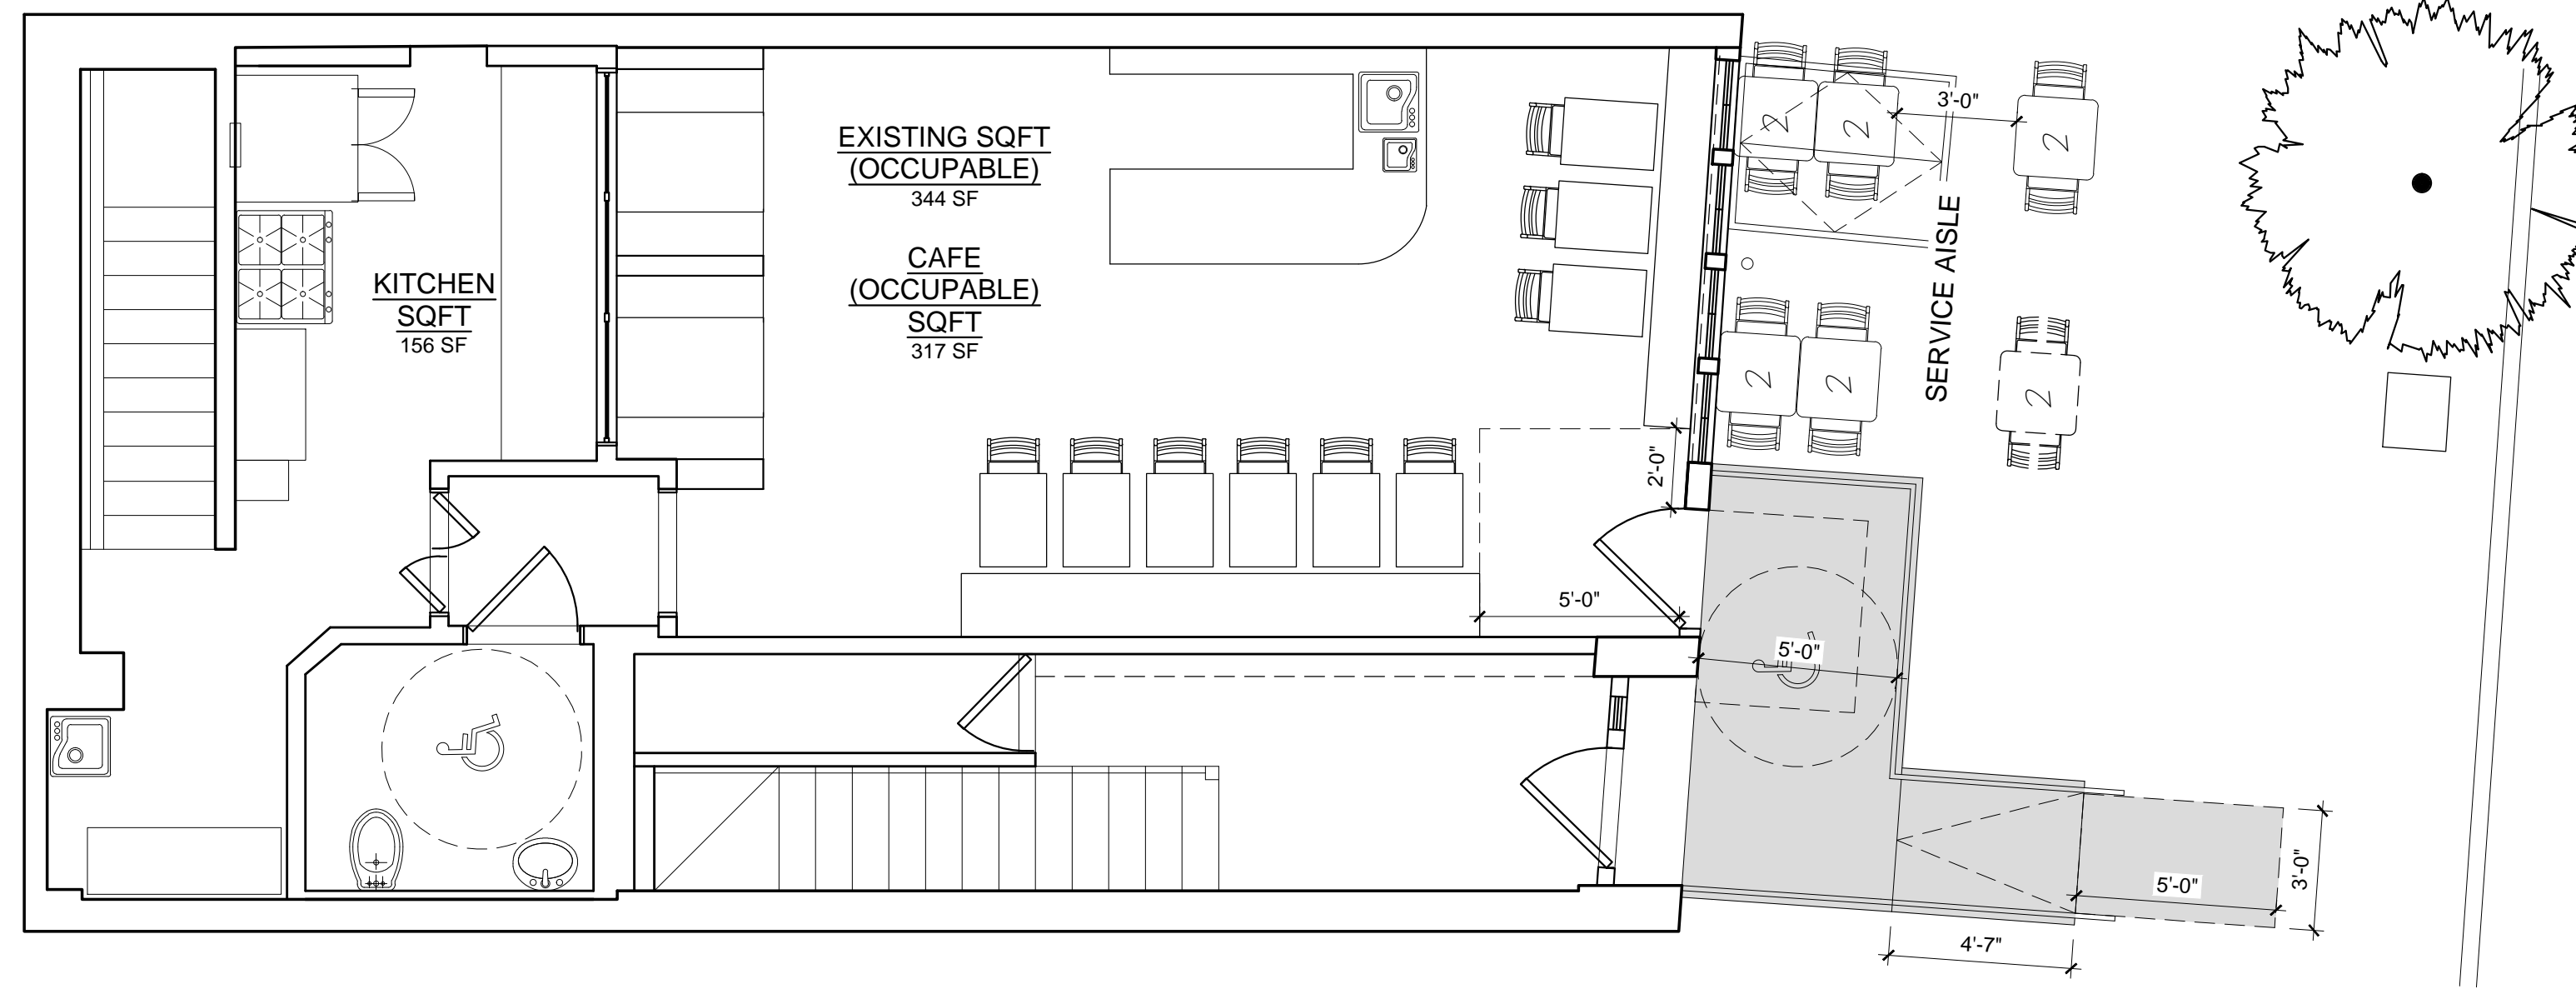

1
10 ACCESSIBILITY STUDY: EXTERIOR PERPENDICULAR RAMP
SCALE: 1/4" = 1'-0"

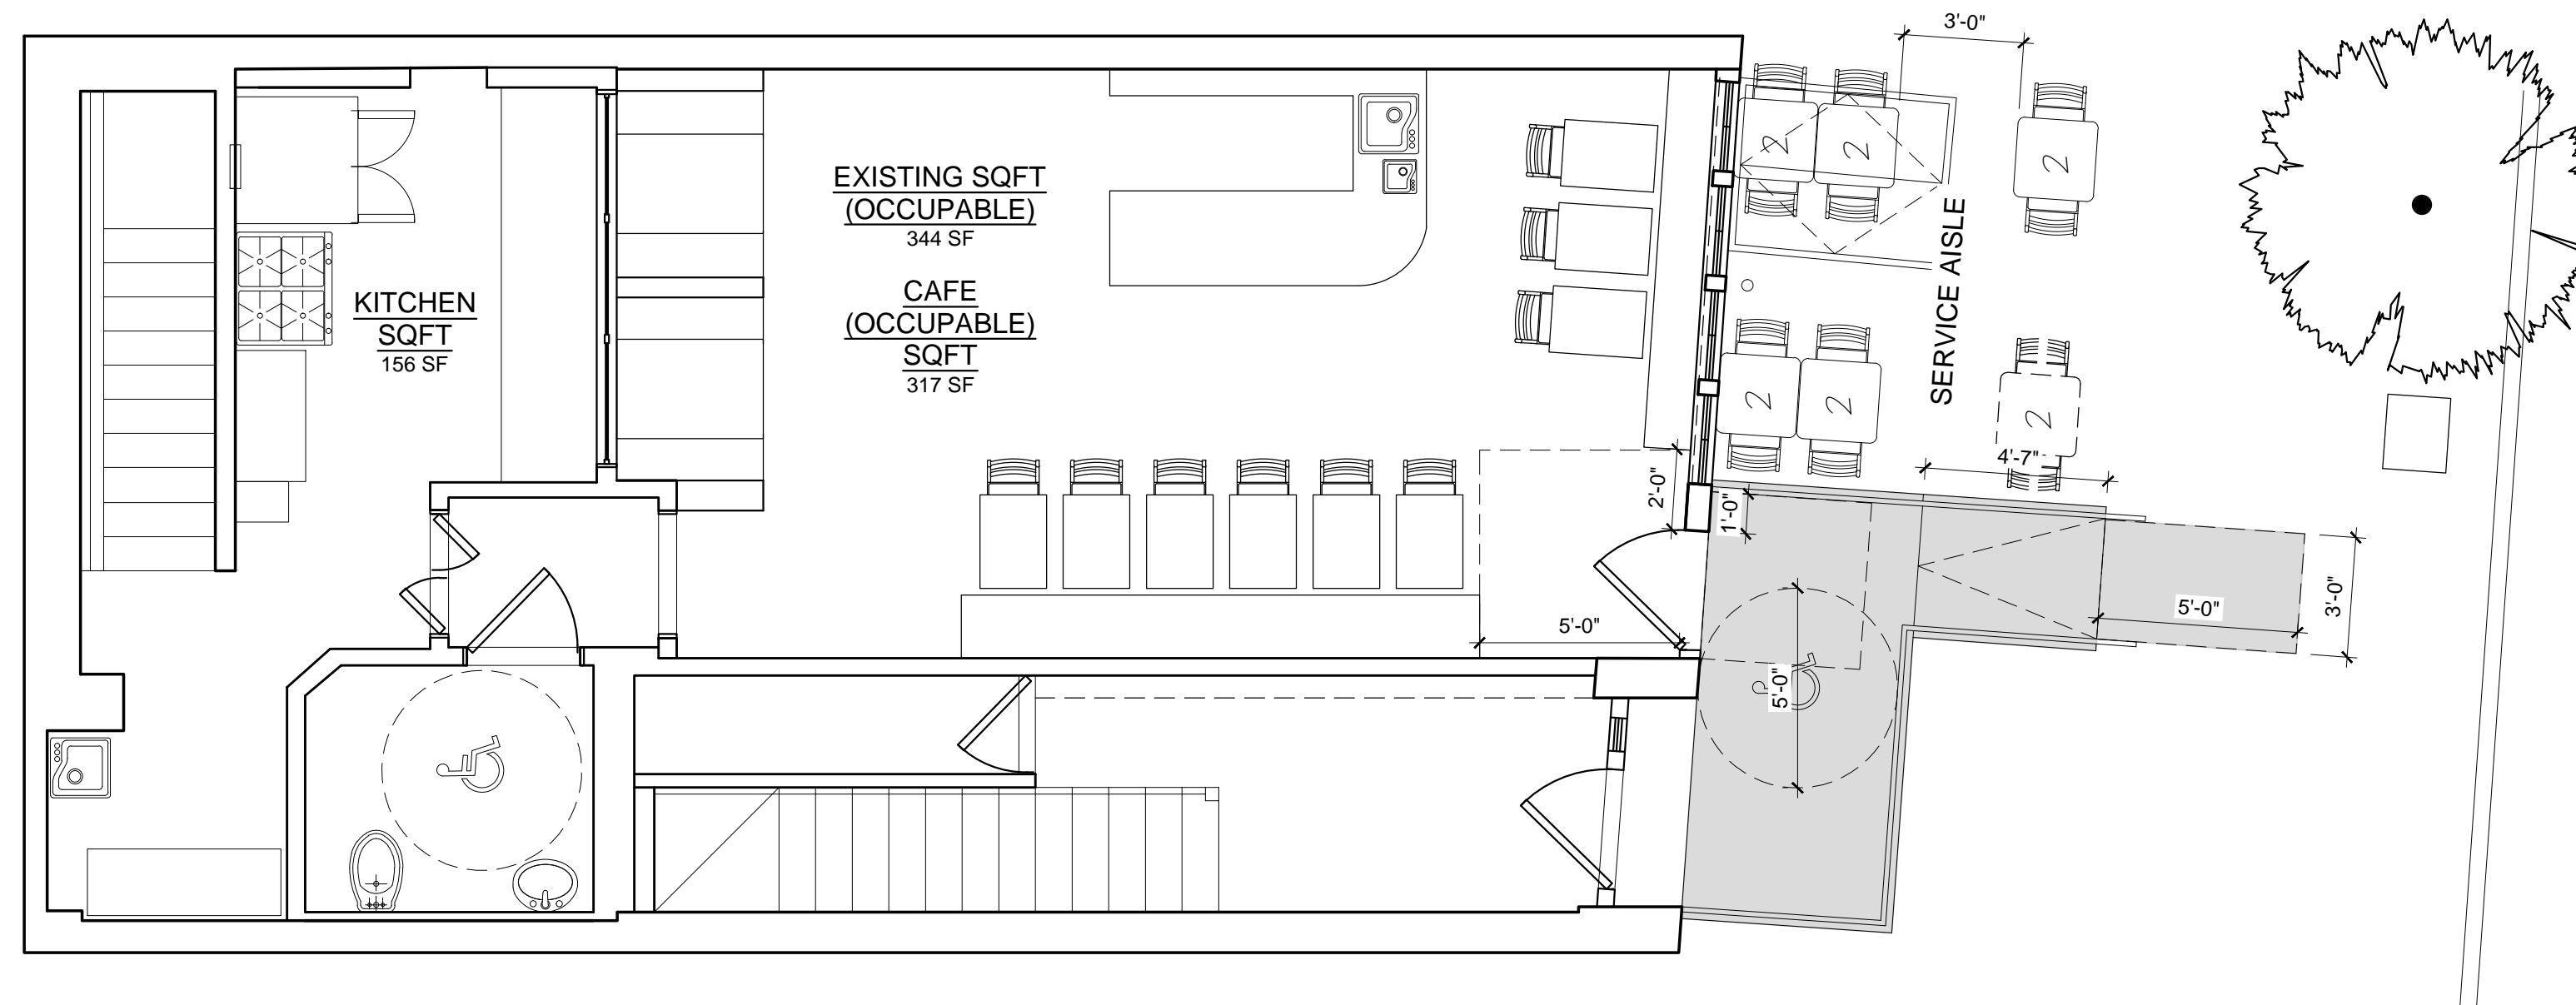

2
10 ACCESSIBILITY STUDY: EXTERIOR PERPENDICULAR RAMP
SCALE: 1/4" = 1'-0"

DRAWING TITLE / INFORMATION:


ACCESSIBILITY
STUDIES

DATE: 2019-12-05


SHEET 10 OF 14

PROJECT

643 HUDSON ST
NEW YORK, NY 10014

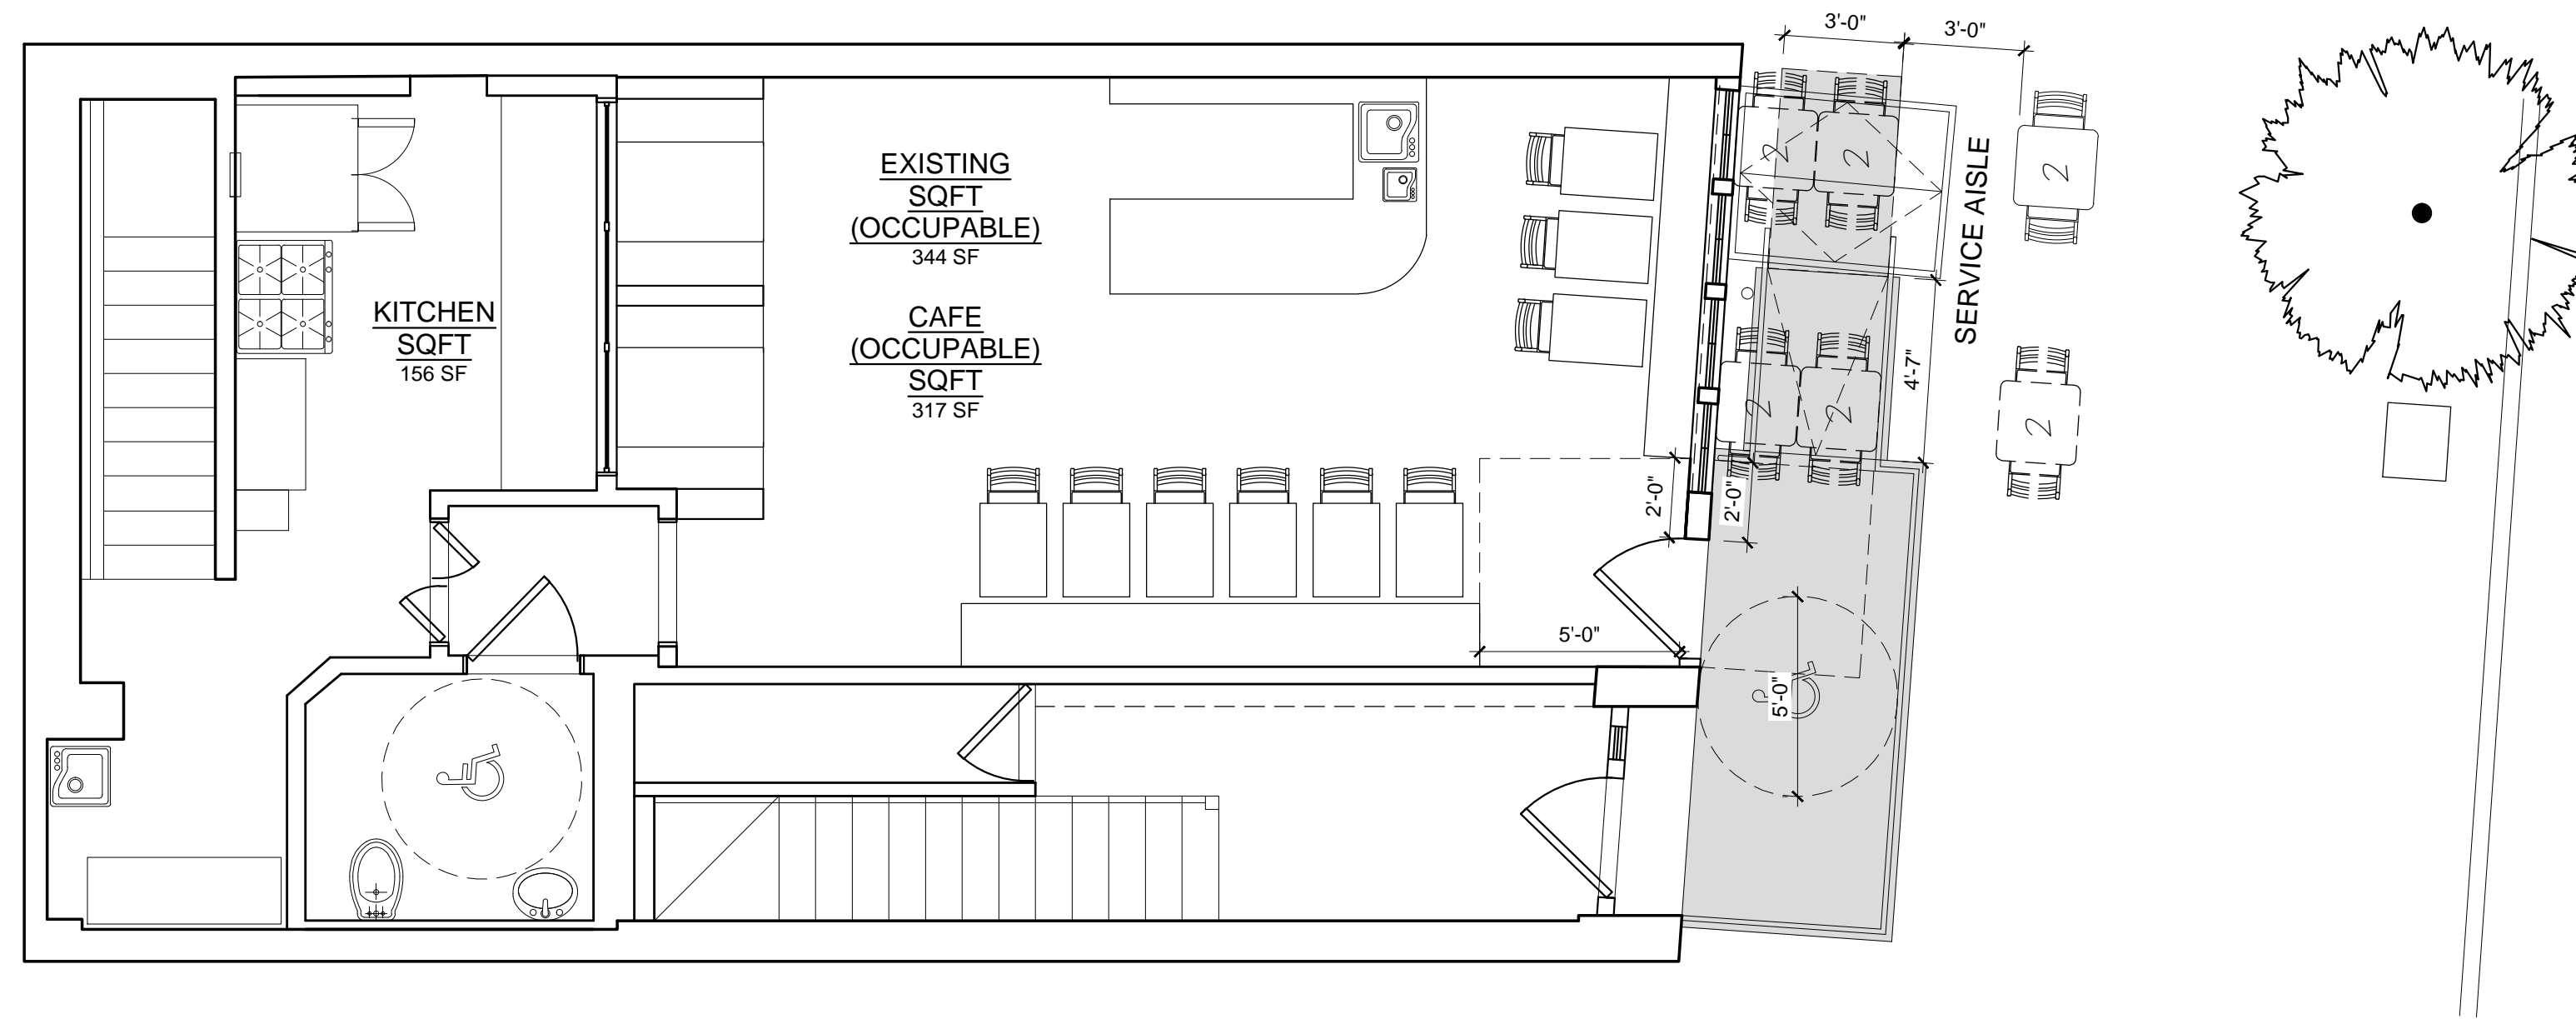

1
11 ACCESSIBILITY STUDY: EXTERIOR PARALLEL RAMP
SCALE: 1/4" = 1'-0"

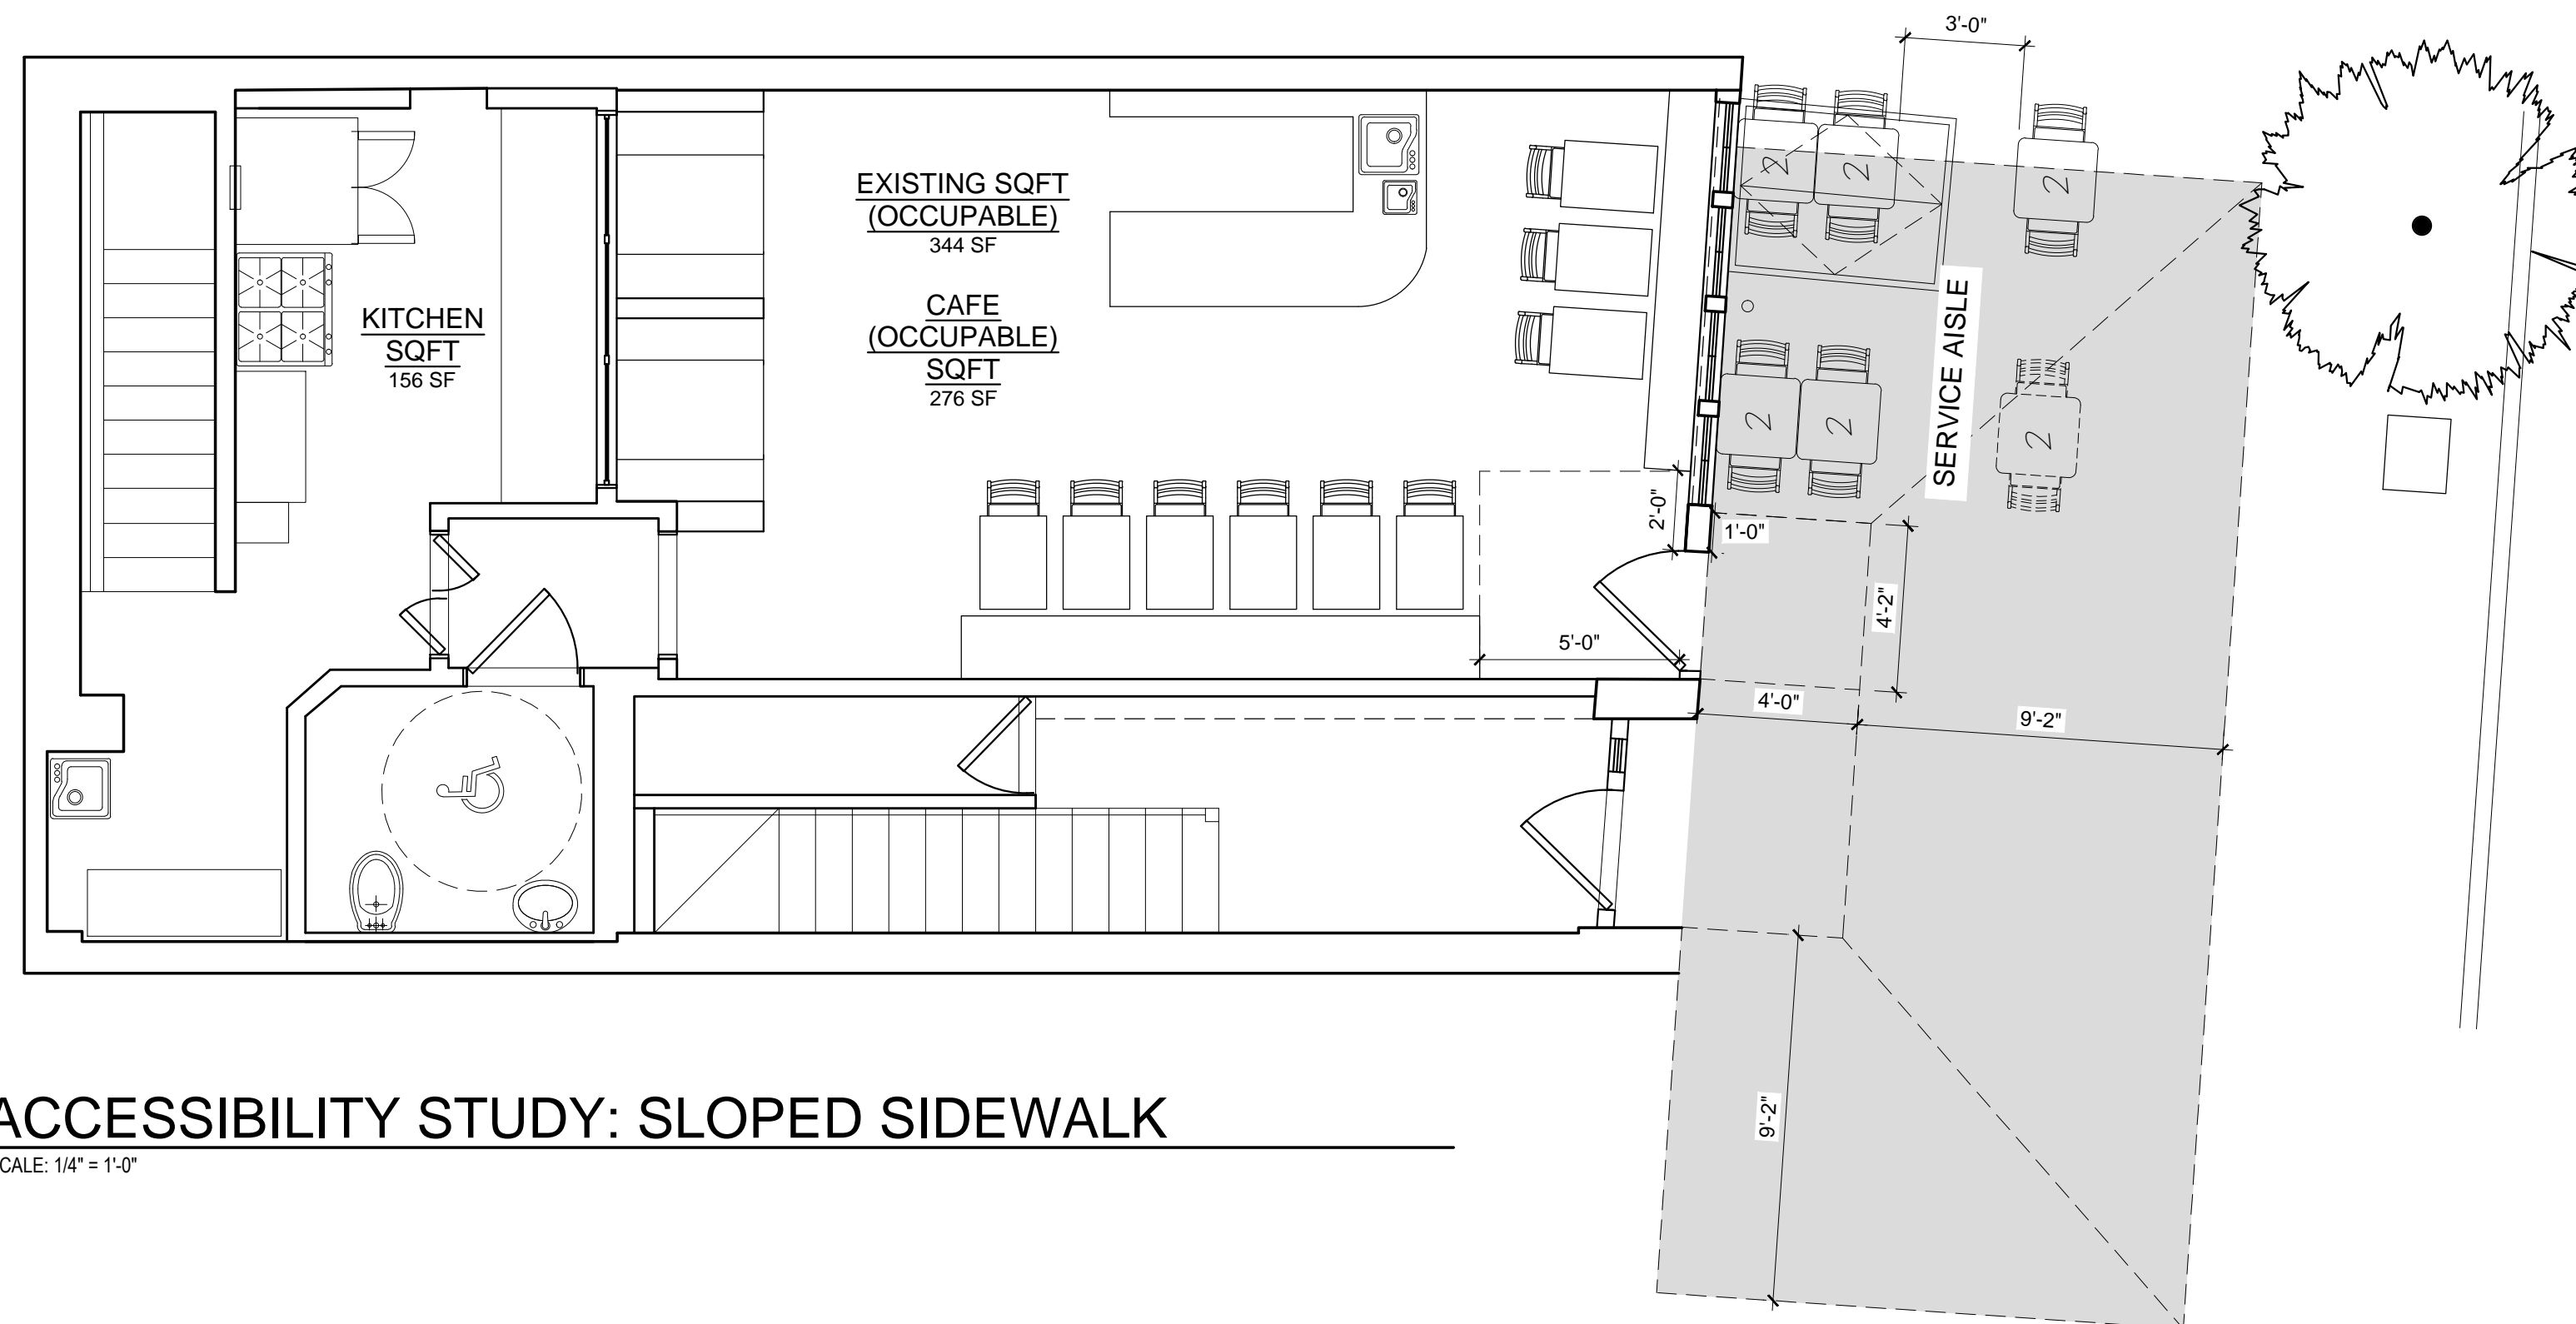

2
11 ACCESSIBILITY STUDY: SLOPED SIDEWALK
SCALE: 1/4" = 1'-0"

DRAWING TITLE / INFORMATION:


ACCESSIBILITY
STUDIES

DATE: 2019-12-05


SHEET 11 OF 14

PROJECT

643 HUDSON ST
NEW YORK, NY 10014

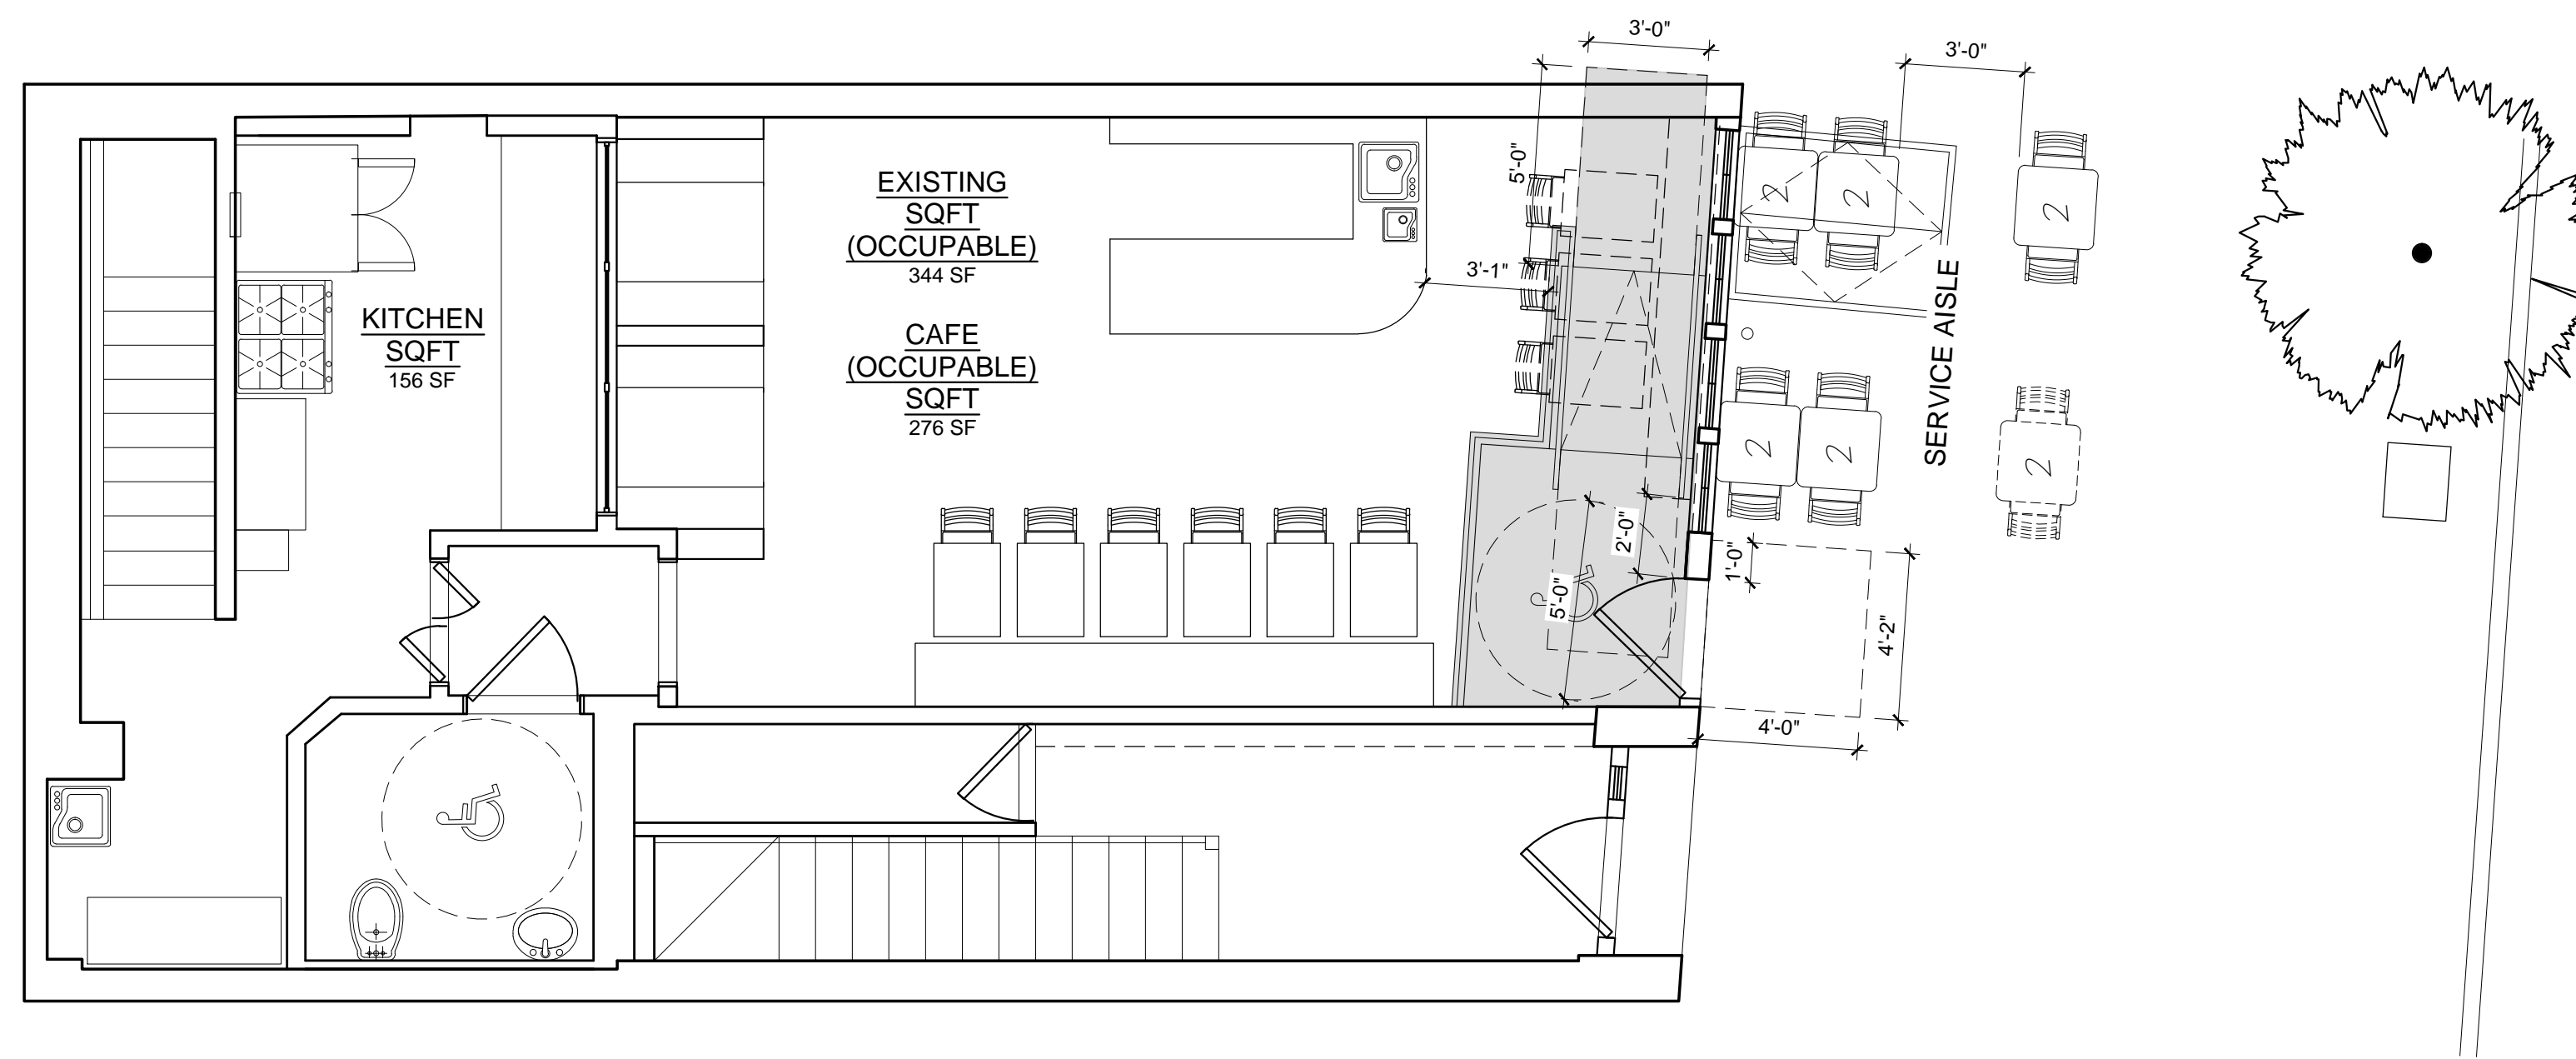

1
12 ACCESSIBILITY STUDY: INTERIOR RAMP (NOT POSSIBLE)
SCALE: 1/4" = 1'-0"

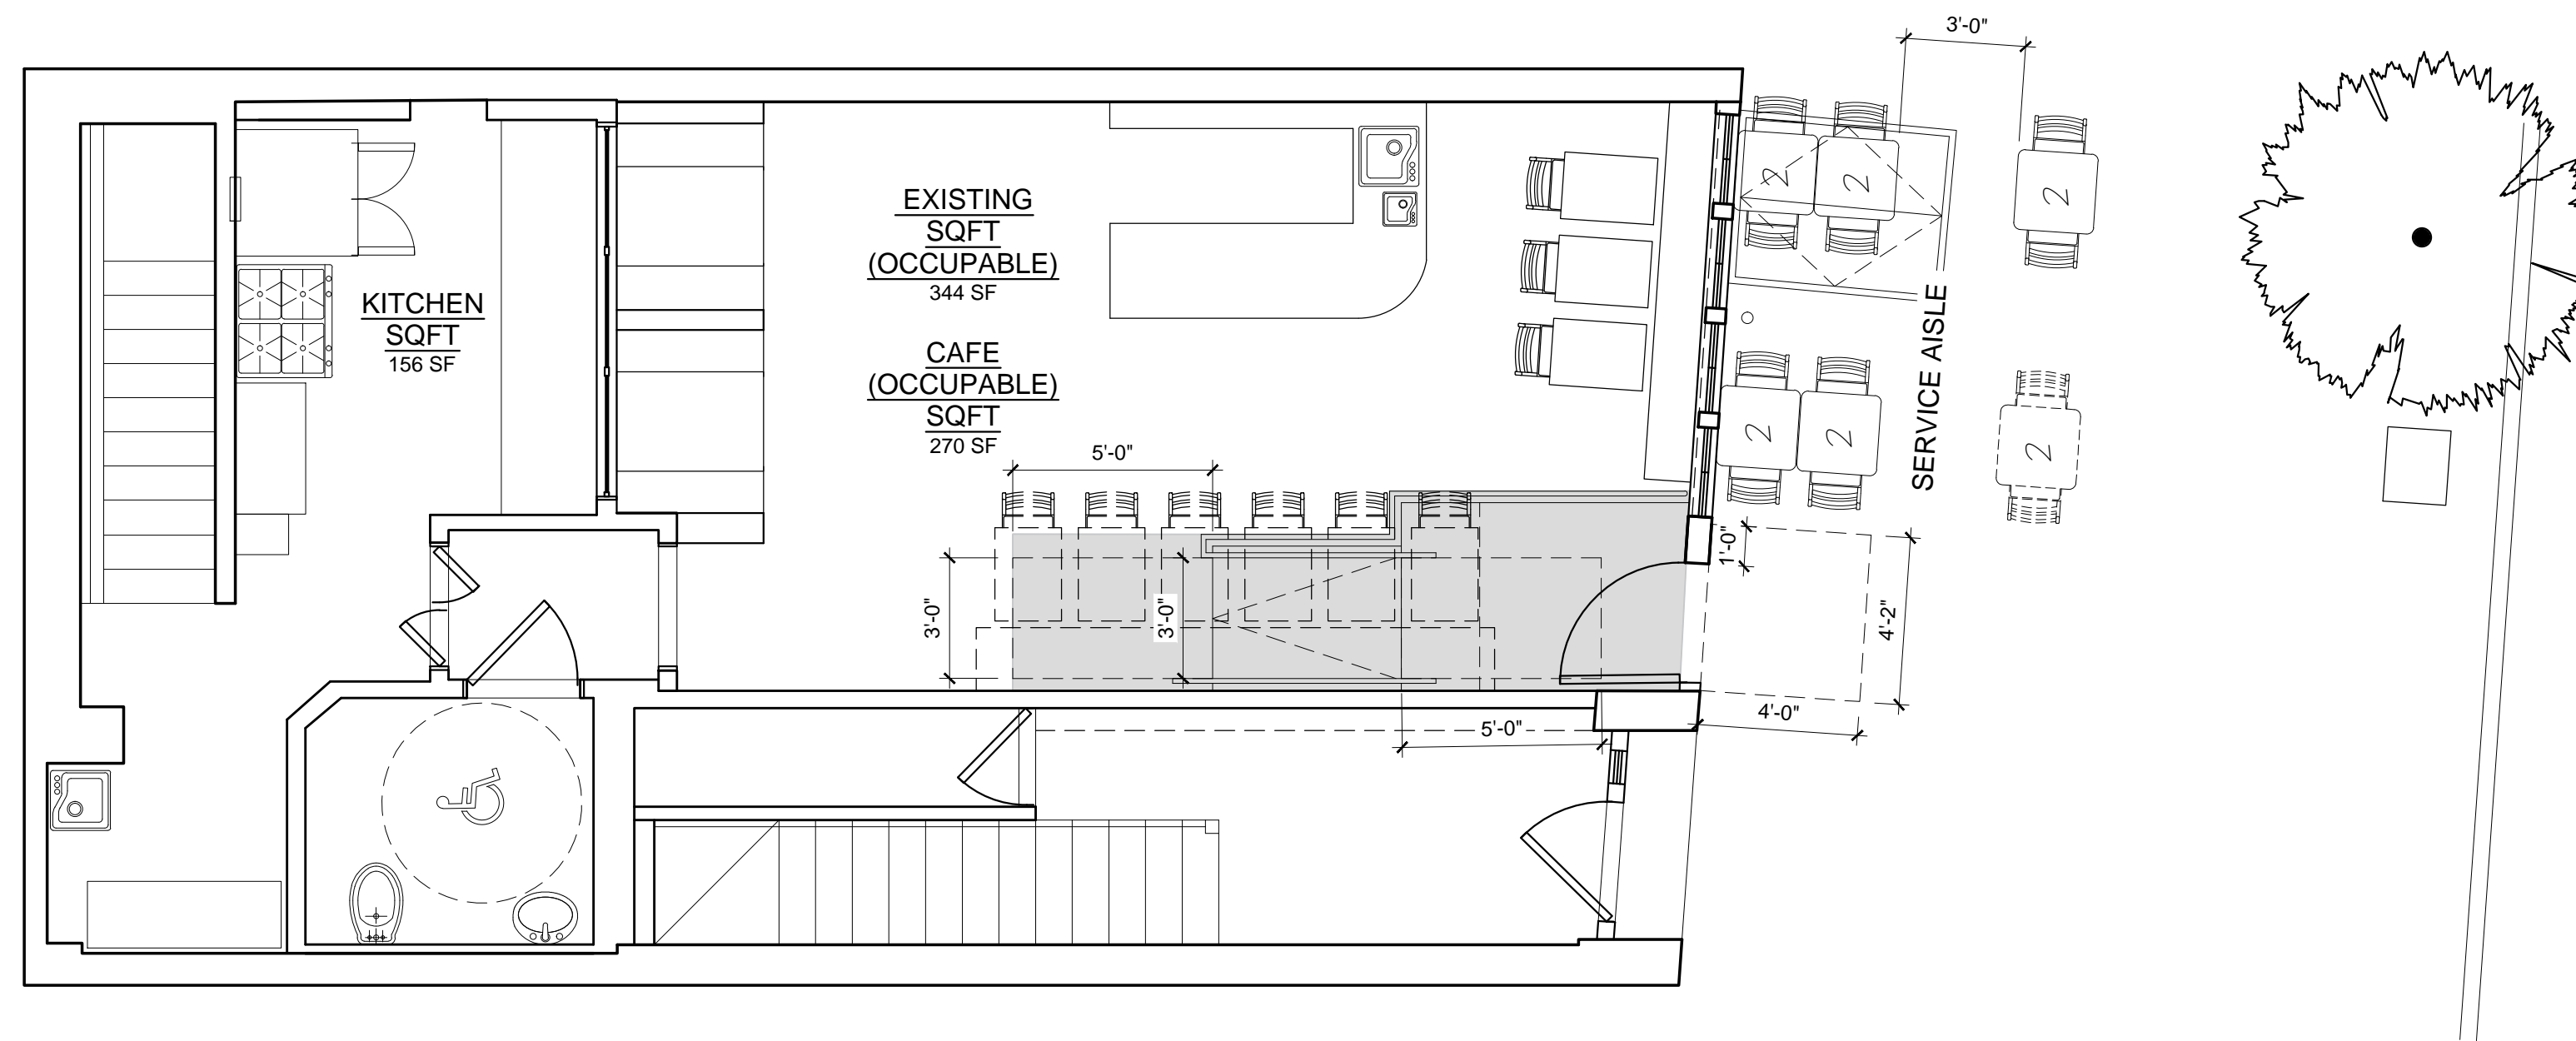

2
12 ACCESSIBILITY STUDY: INTERIOR RAMP
SCALE: 1/4" = 1'-0"

DRAWING TITLE / INFORMATION:


ACCESSIBILITY
STUDIES

DATE: 2019-12-05


SHEET 12 OF 14

PROJECT

643 HUDSON ST
NEW YORK, NY 10014

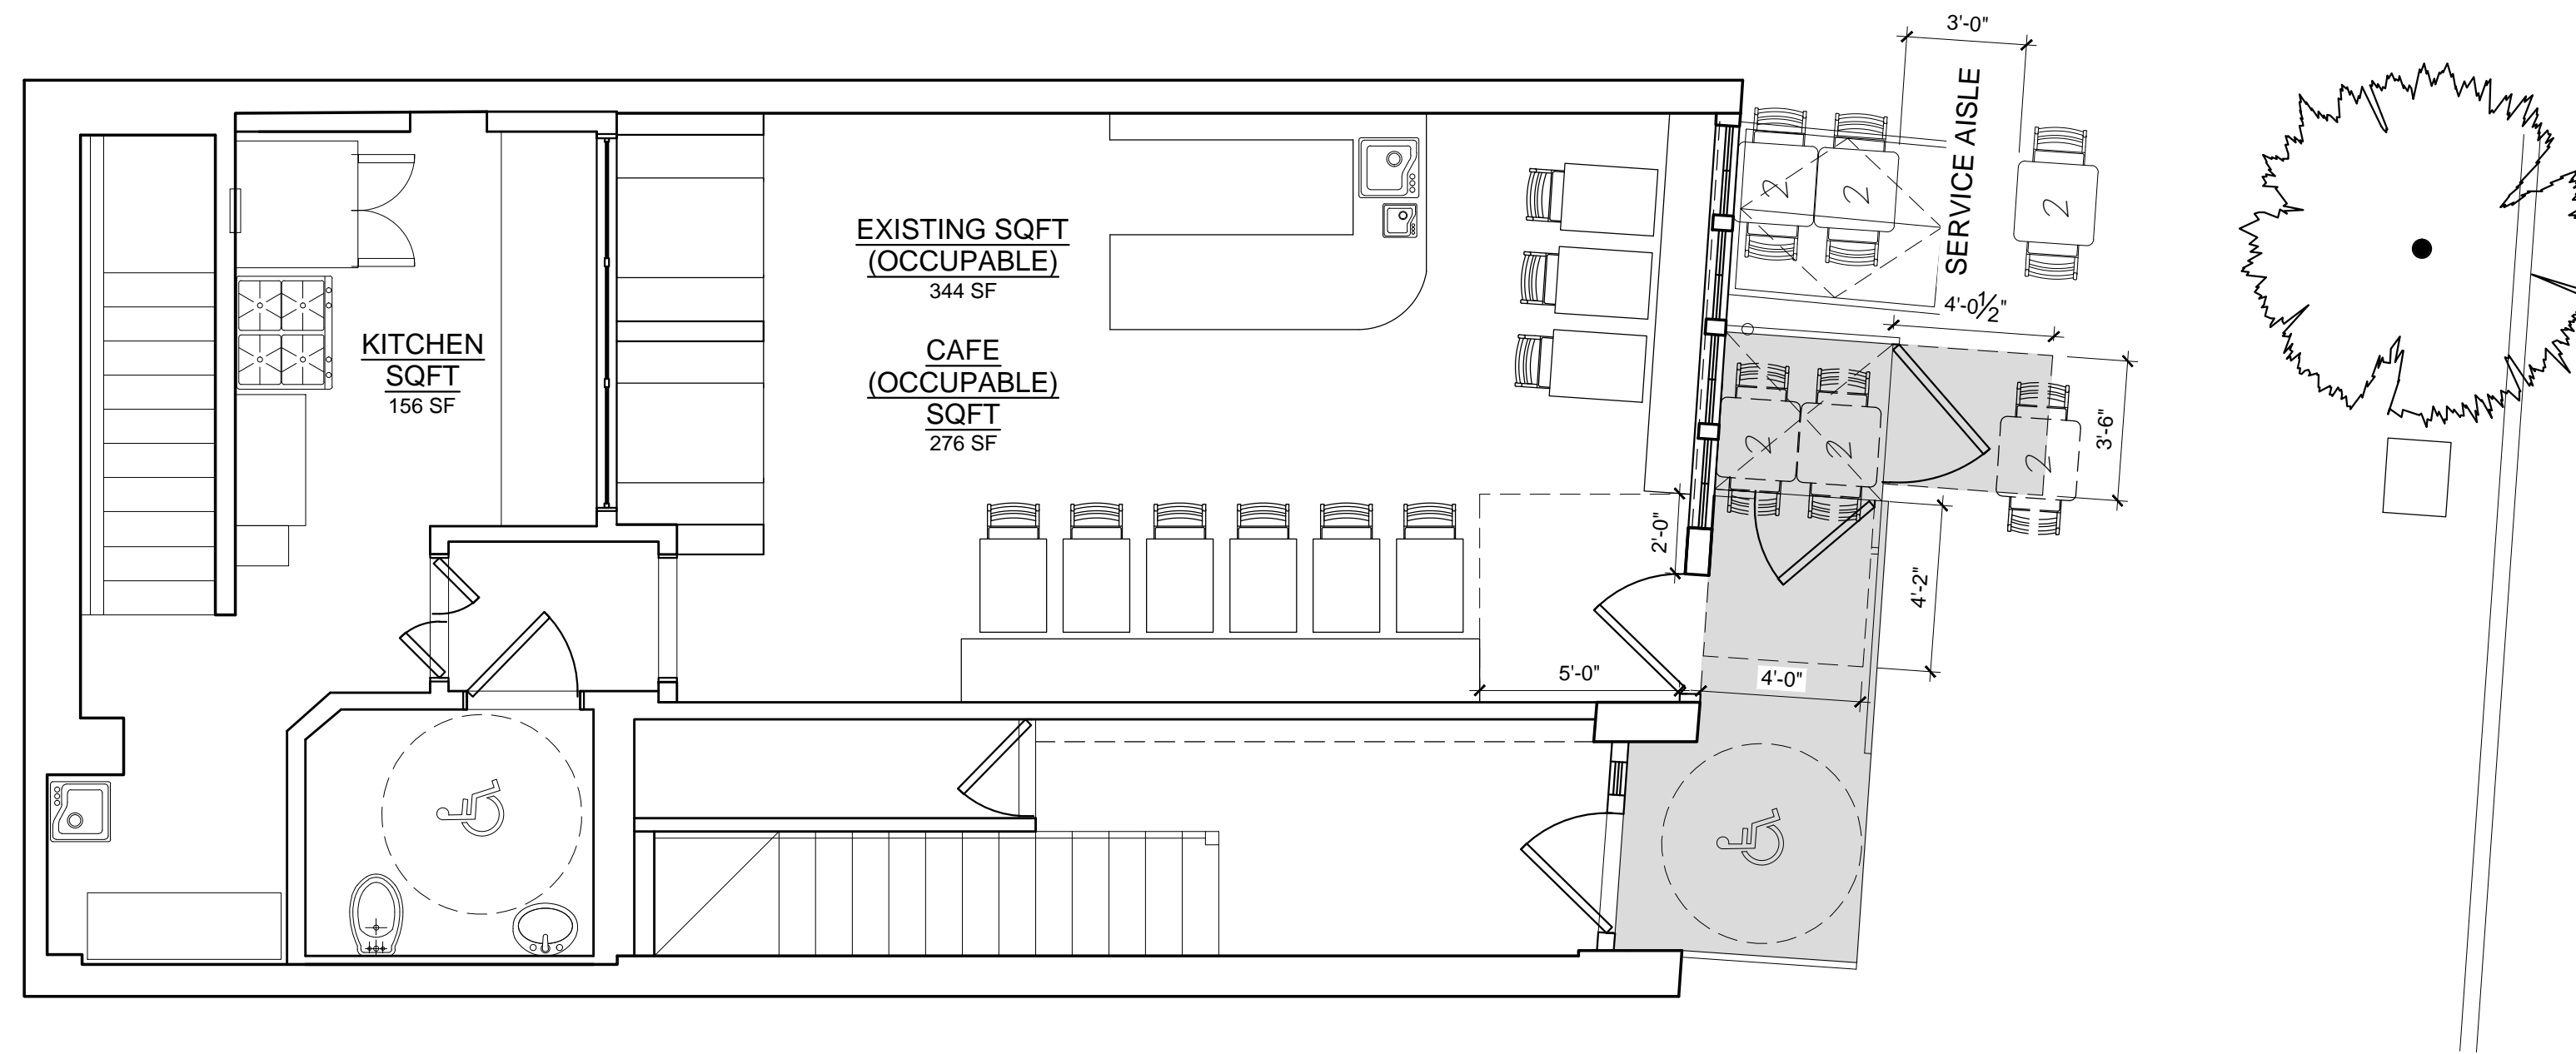

1
13 ACCESSIBILITY STUDY: EXTERIOR LIFT
SCALE: 1/4" = 1'-0"

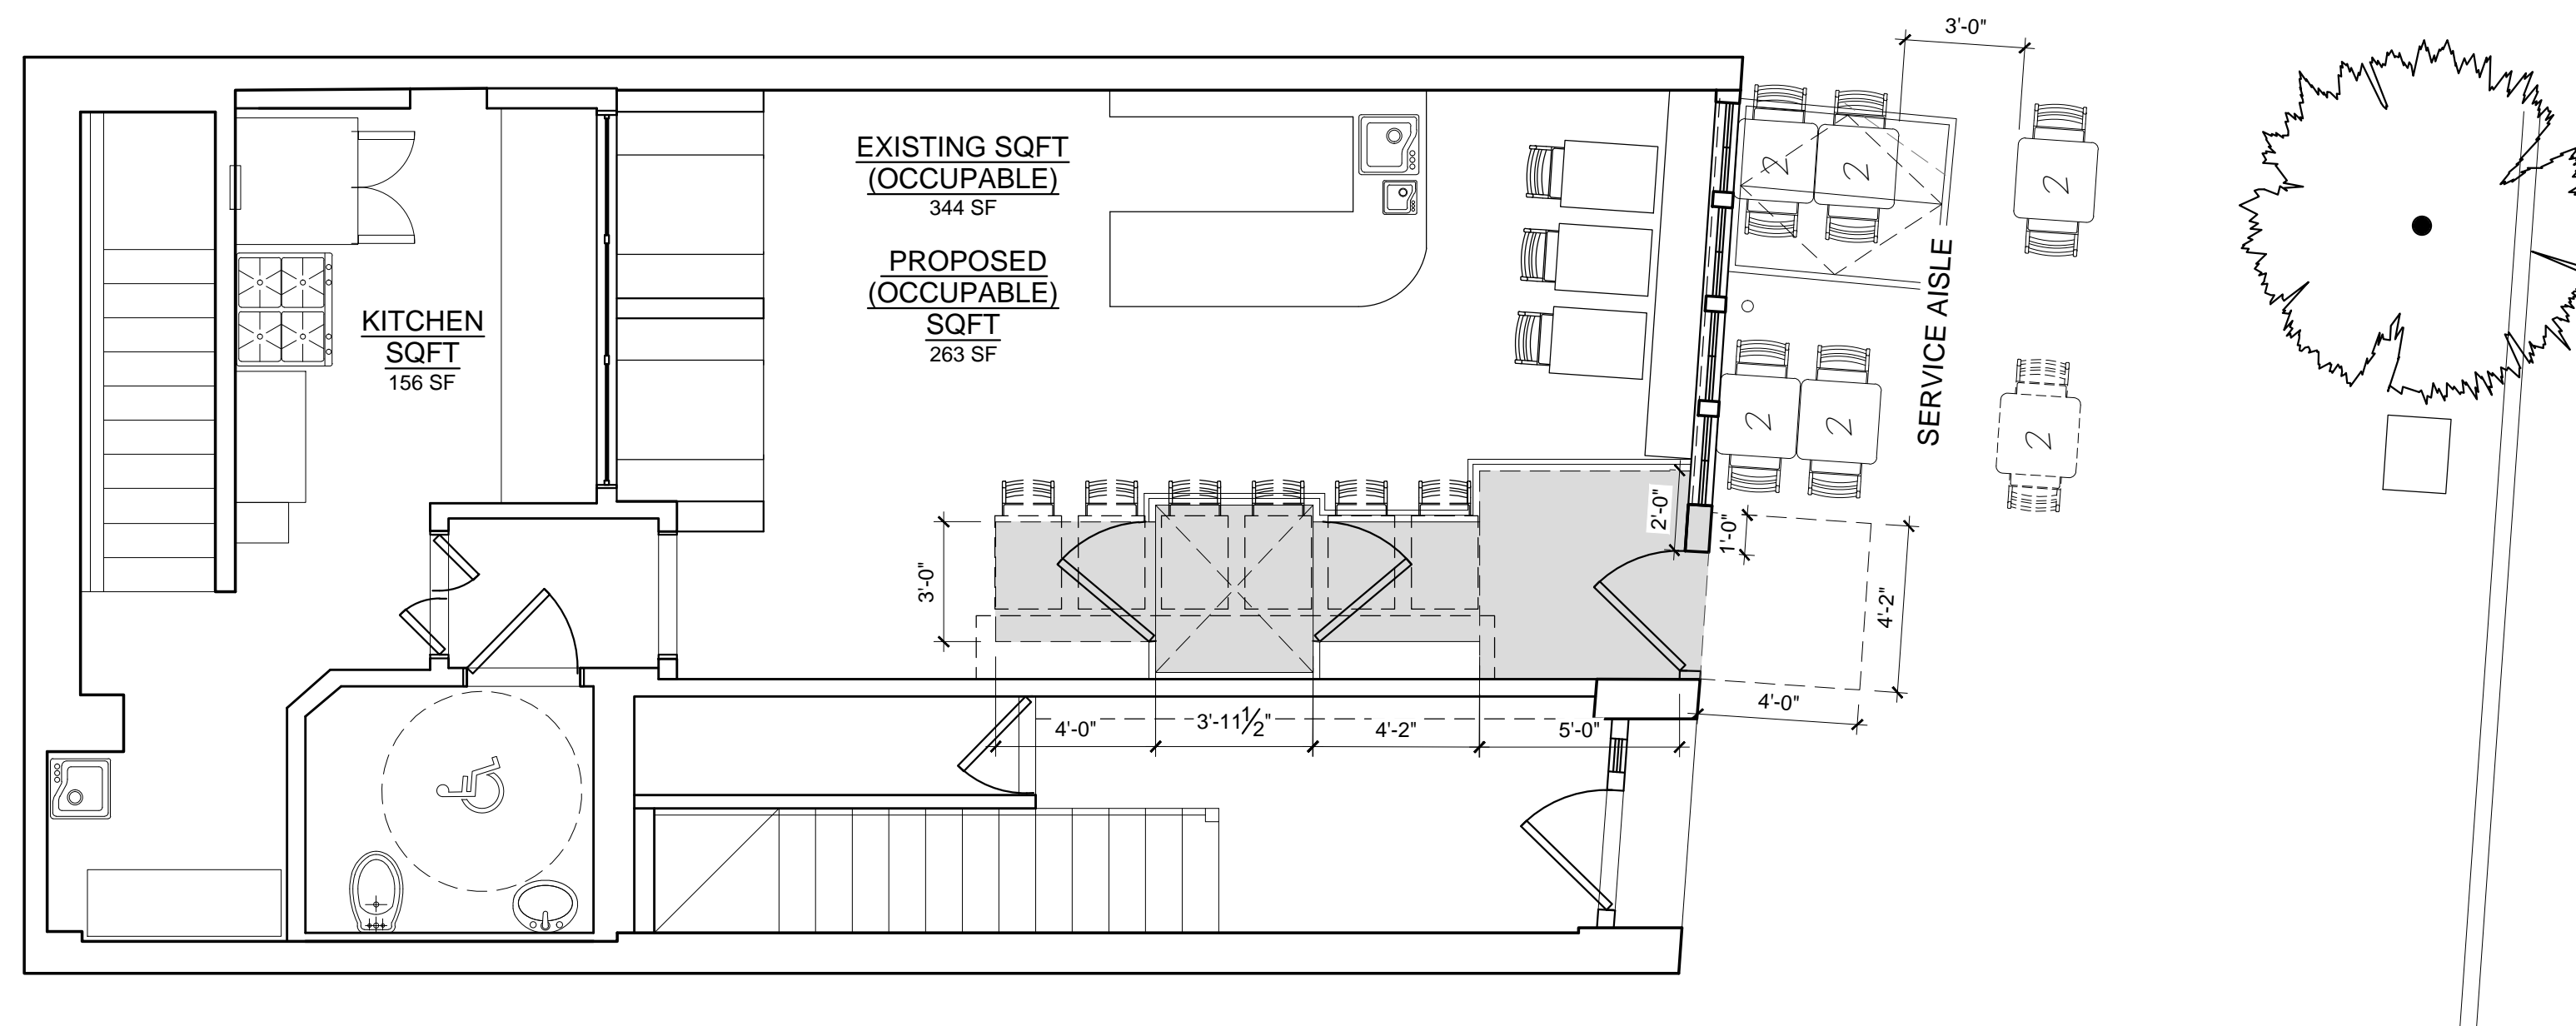

2
13 ACCESSIBILITY STUDY: INTERIOR LIFT
SCALE: 1/4" = 1'-0"

DRAWING TITLE / INFORMATION:


ACCESSIBILITY
STUDIES

DATE: 2019-12-05

SHEET 13 OF 14

PROJECT

643 HUDSON ST
NEW YORK, NY 10014

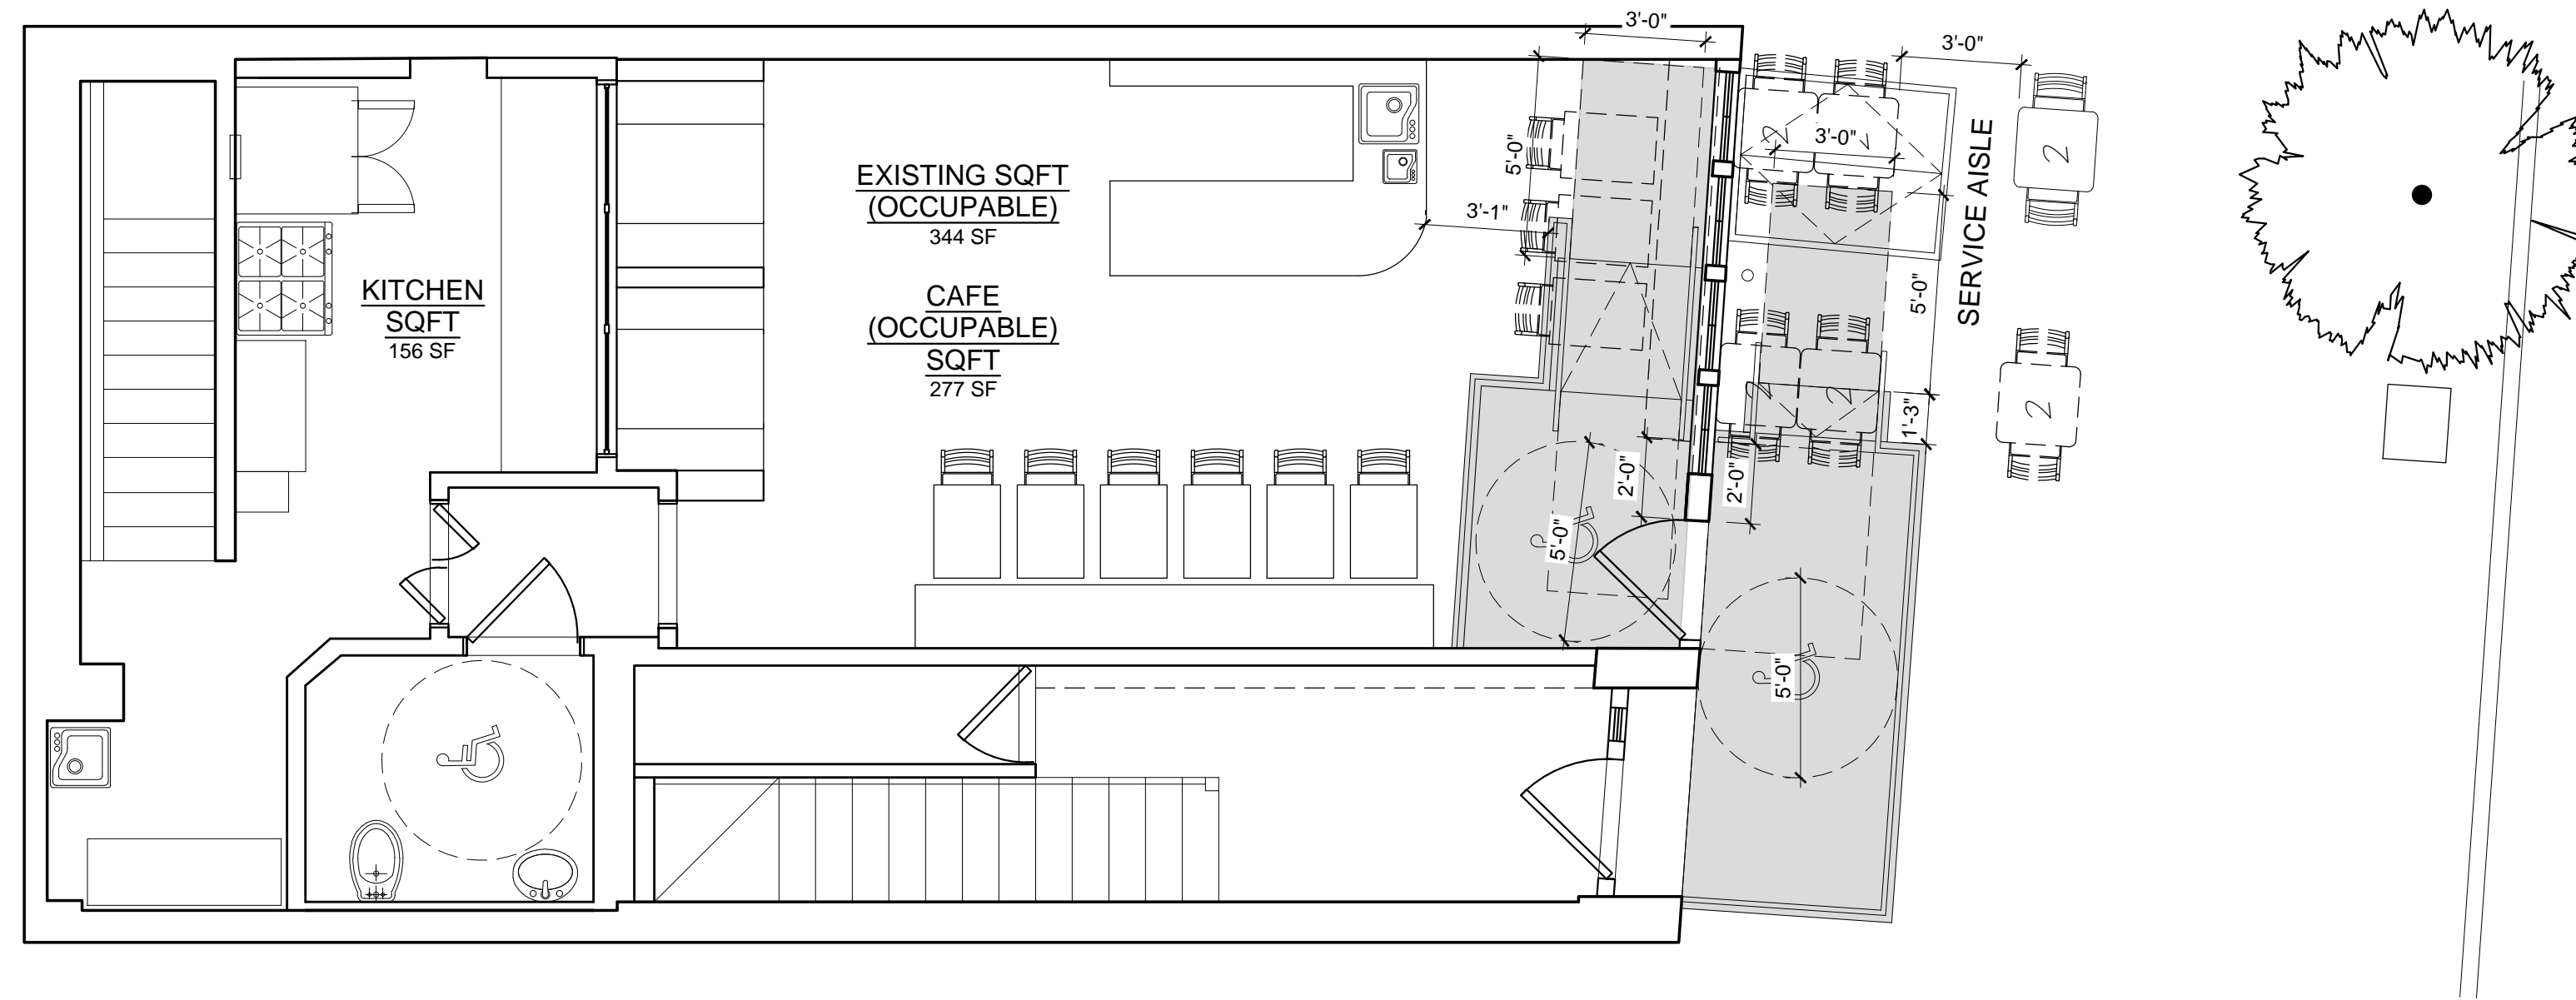

1
14 ACCESSIBILITY STUDY: INTERIOR AND EXTERIOR RAMP
SCALE: 1/4" = 1'-0"

DRAWING TITLE / INFORMATION:

ACCESSIBILITY
STUDIES

DATE: 2019-12-05

SHEET 14 OF 14