


240 SULLIVAN STREET

- G-100 COVER PAGE
- G-101 HISTORIC MAP, LOCATION
- A-100 ELEVATION, SECTION
- A-101 EXISTING AND PROPOSED
- A-102 PROPOSED RENDERINGS
- A-103 NEIGHBORING BUILDINGS


LA NEWYORKINA <small>Owner: FANY GERSON</small>	SCOTT L. SCHNALL, P.E. 178 ATLANTIC AVE BROOKLYN N.Y. 11201 (718) 875-2036	DRAWING:
		DATE: 11-22-2016
		SCALE:
		DWG No.: G-100

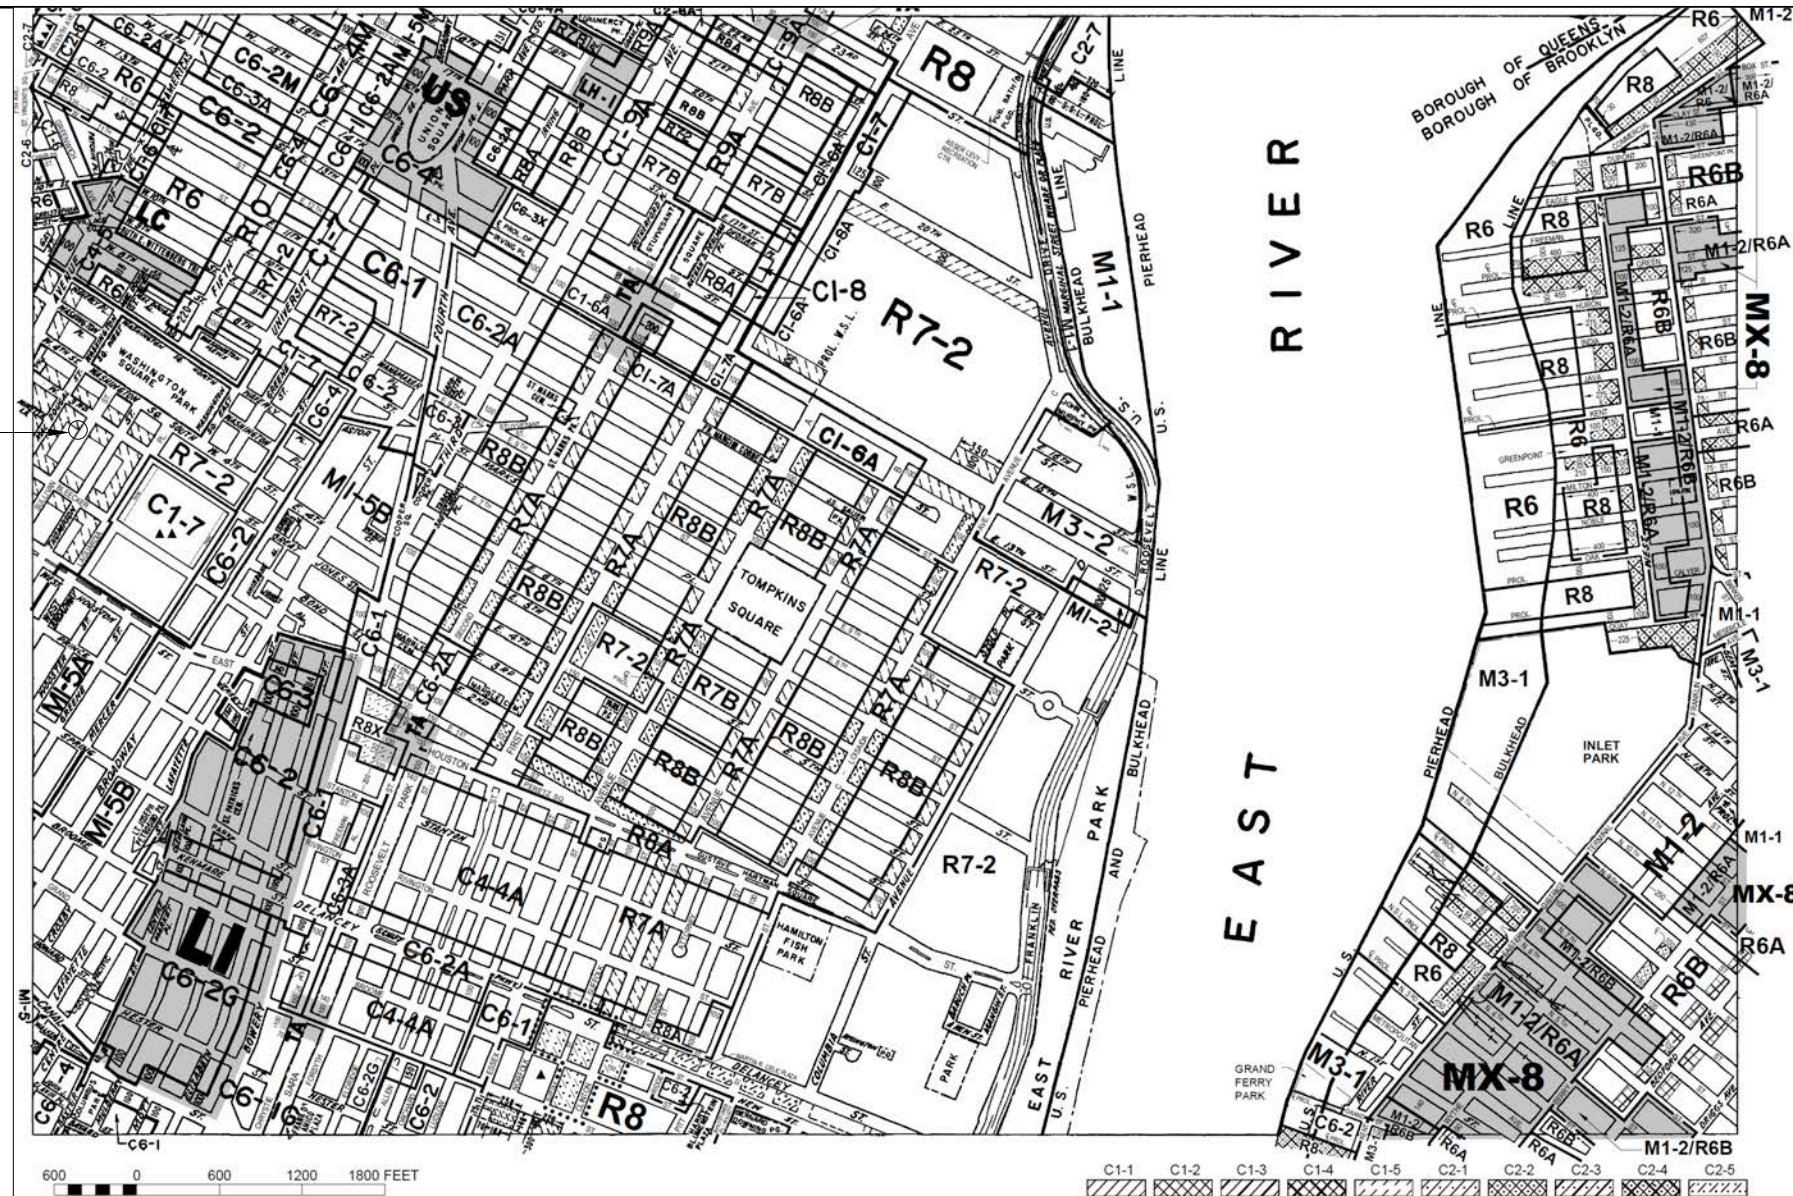


NOTE: Zoning information as shown on this map is subject to change. For the most up-to-date zoning information for this map, visit the Zoning section of the Department of City Planning website: www.nyc.gov/planning or contact the Zoning Information Desk at (212) 720-3291.

 STORE LOCATION


G-101

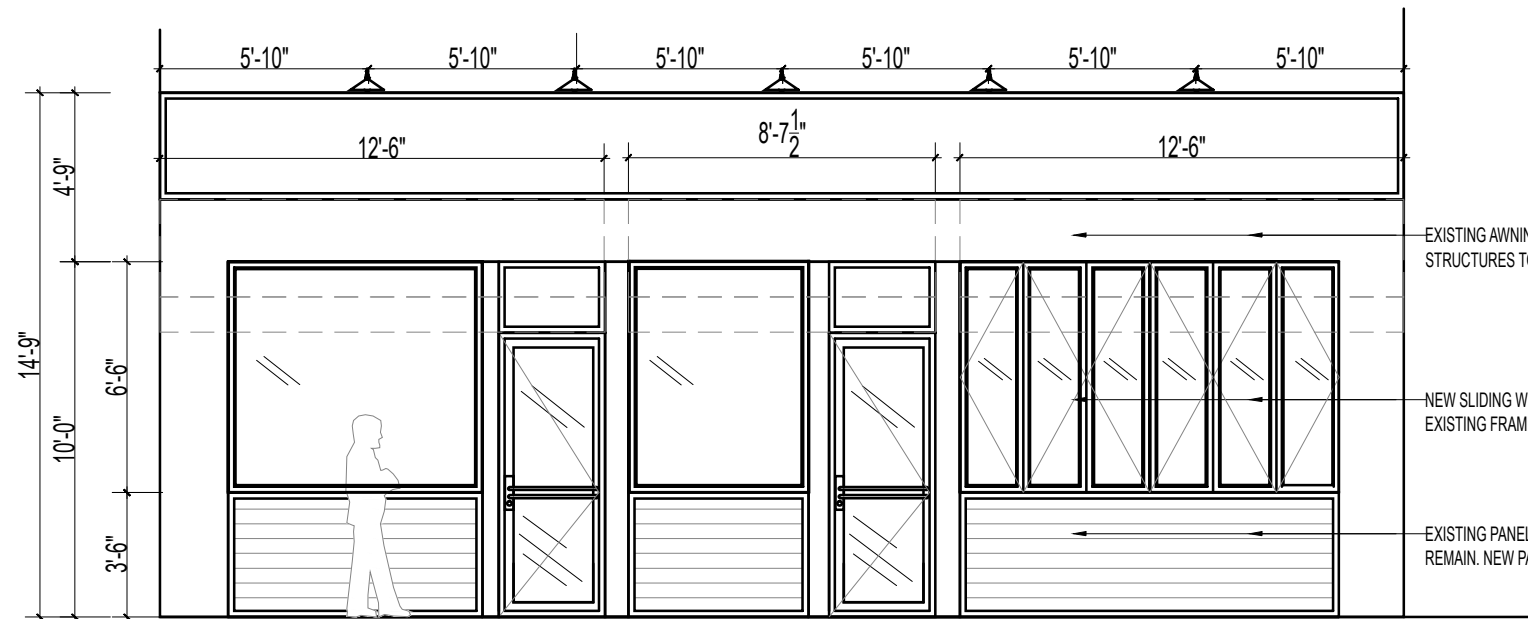


PARTIAL BUILDING ELEVATION

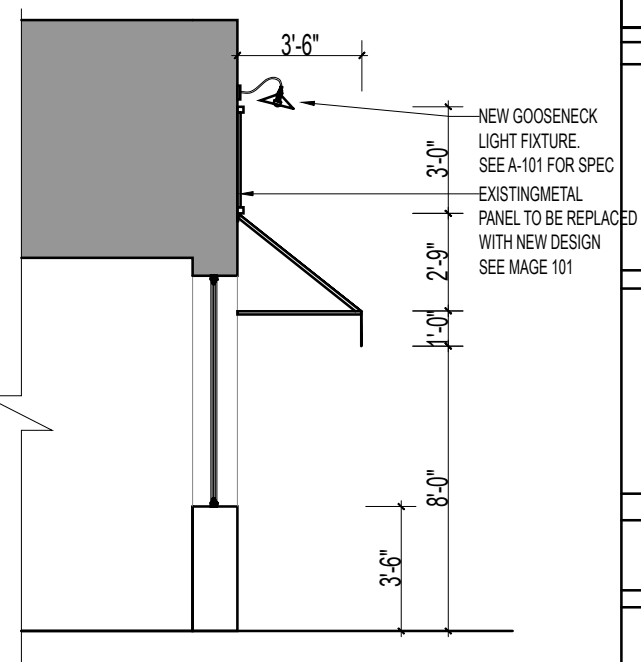

BUILDING SECTION

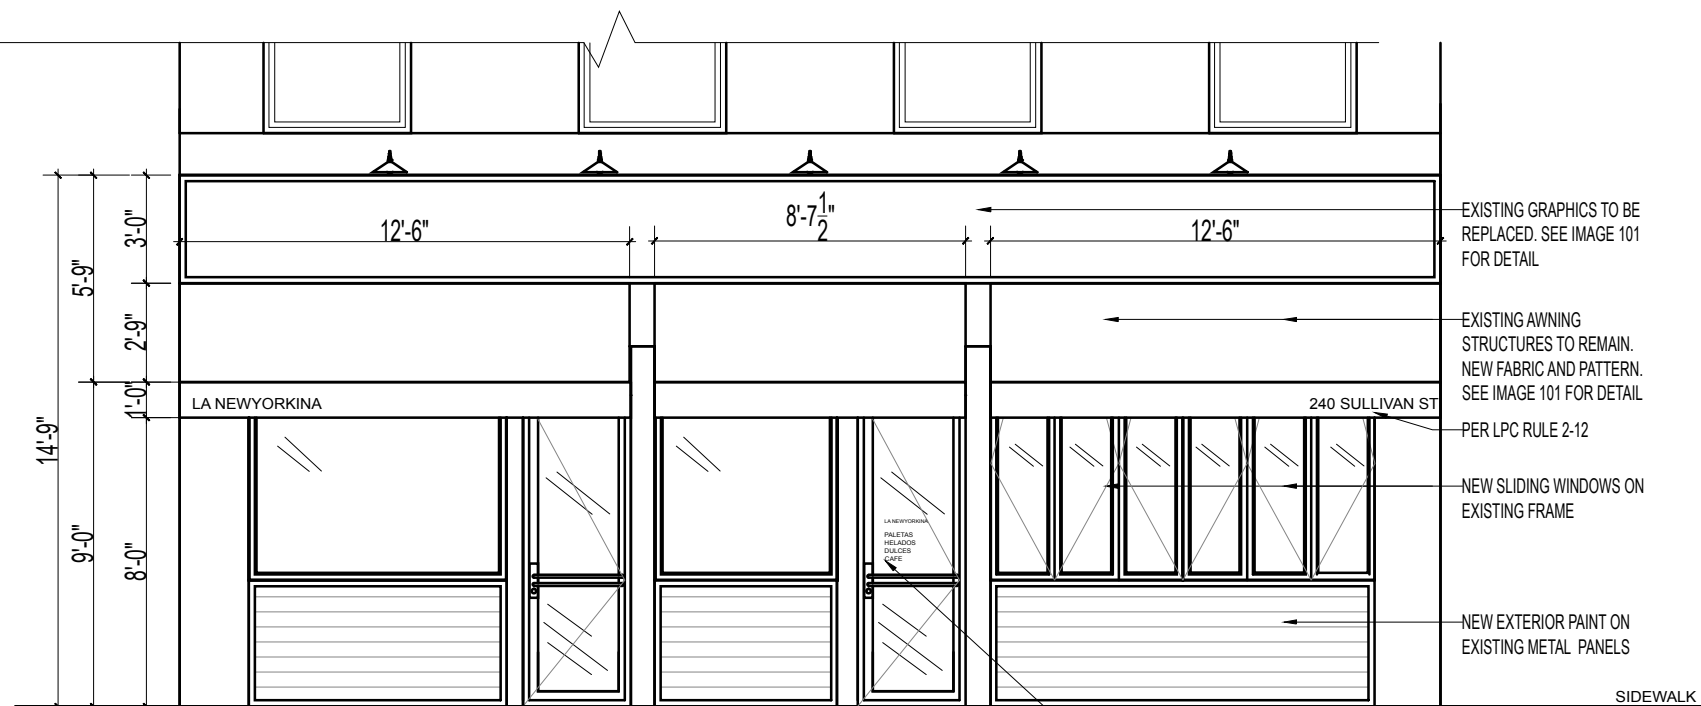

PARTIAL BUILDING ELEVATION

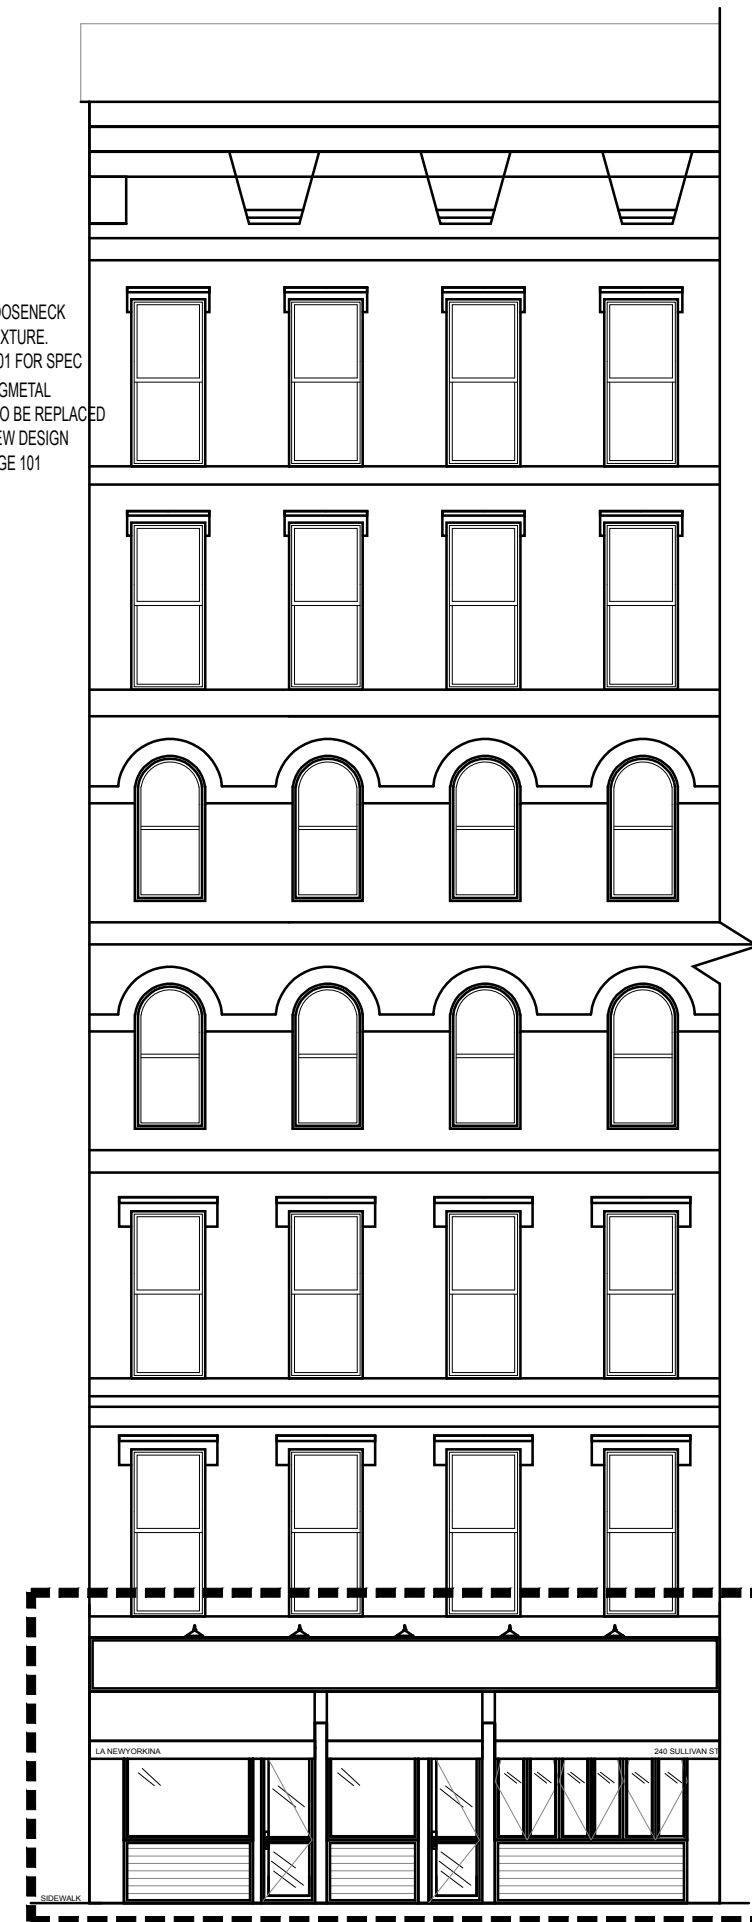

PARTIAL BUILDING ELEVATION

LA NEWYORKINA

Owner:
FANY GERSON

SCOTT L. SCHNALL, P.E.

178 ATLANTIC AVE BROOKLYN N.Y. 11201

(718) 875-2036

DRAWING:	
DATE:	11-22-2016
SCALE:	DIMENSIONS GOVERN
DWG No.:	A-100



EXISTING FACADE
IMAGE 100




PROPOSED FACADE
IMAGE 101

LA NEWYORKINA <small>Owner: FANY GERSON</small>	SCOTT L. SCHNALL, P.E. 178 ATLANTIC AVE BROOKLYN N.Y. 11201 (718) 875-2036	DRAWING:	PROPOSED PLAN
		DATE:	11-22-2016
		SCALE:	NTS
		DWG No.:	A-101



METAL PANELS COLOR
LIGHT GREY / PINK

 

FRAMES & AWNING: PINK



PROPOSED FACADE
IMAGE 102




PROPOSED FACADE
IMAGE 103

LA NEWYORKINA
Owner:
FANY GERSON

SCOTT L. SCHNALL, P.E.
178 ATLANTIC AVE BROOKLYN N.Y. 11201
(718) 875-2036

DRAWING:	PROPOSED PLAN
DATE:	11-22-2016
SCALE:	NTS
DWG No.:	A-102



Millennium Lighting RAS10-RGN15

Architectural Bronze R Series 1 Light Outdoor Wall Sconce with 10" Wide Angle Shade and 14.5" Gooseneck Stem

★★★★★ [1 Review](#) | [Read Review](#) | Item# BCI2256682 | Model# RAS10-RGN15

Finish: Architectural Bronze [Select a Finish](#)

\$99.80

Retail Price \$150.00, You Save **\$50.20**

Free Shipping!

227 In Stock

[Add to Cart](#)

Leaves the Warehouse in 1 to 3 business days

[Full Product Details](#) | [R Series Collection](#)

NEW GOOSENECK LIGHT FIXTURE



EXISTING NEIGHBORING BUILDINGS (LEFT)



EXISTING NEIGHBORING BUILDINGS (RIGHT)



EXISTING NEIGHBORING BUILDINGS (LEFT)



EXISTING NEIGHBORING BUILDINGS (RIGHT)

LA NEWYORKINA <small>Owner: FANY GERSON</small>	SCOTT L. SCHNALL, P.E. 178 ATLANTIC AVE BROOKLYN N.Y. 11201 (718) 875-2036	DRAWING:	STREET IMAGES
		DATE:	11-22-2016
		SCALE:	NTS
		DWG No.:	A-103