


# **68 BANK STREET CHIMNEY EXTENSIONS**

---

PRESENTATION TO THE LANDMARKS PRESERVATION COMMISSION

68 BANK STREET  
CHIMNEY EXTENSIONS

NEW YORK, NEW YORK 10014

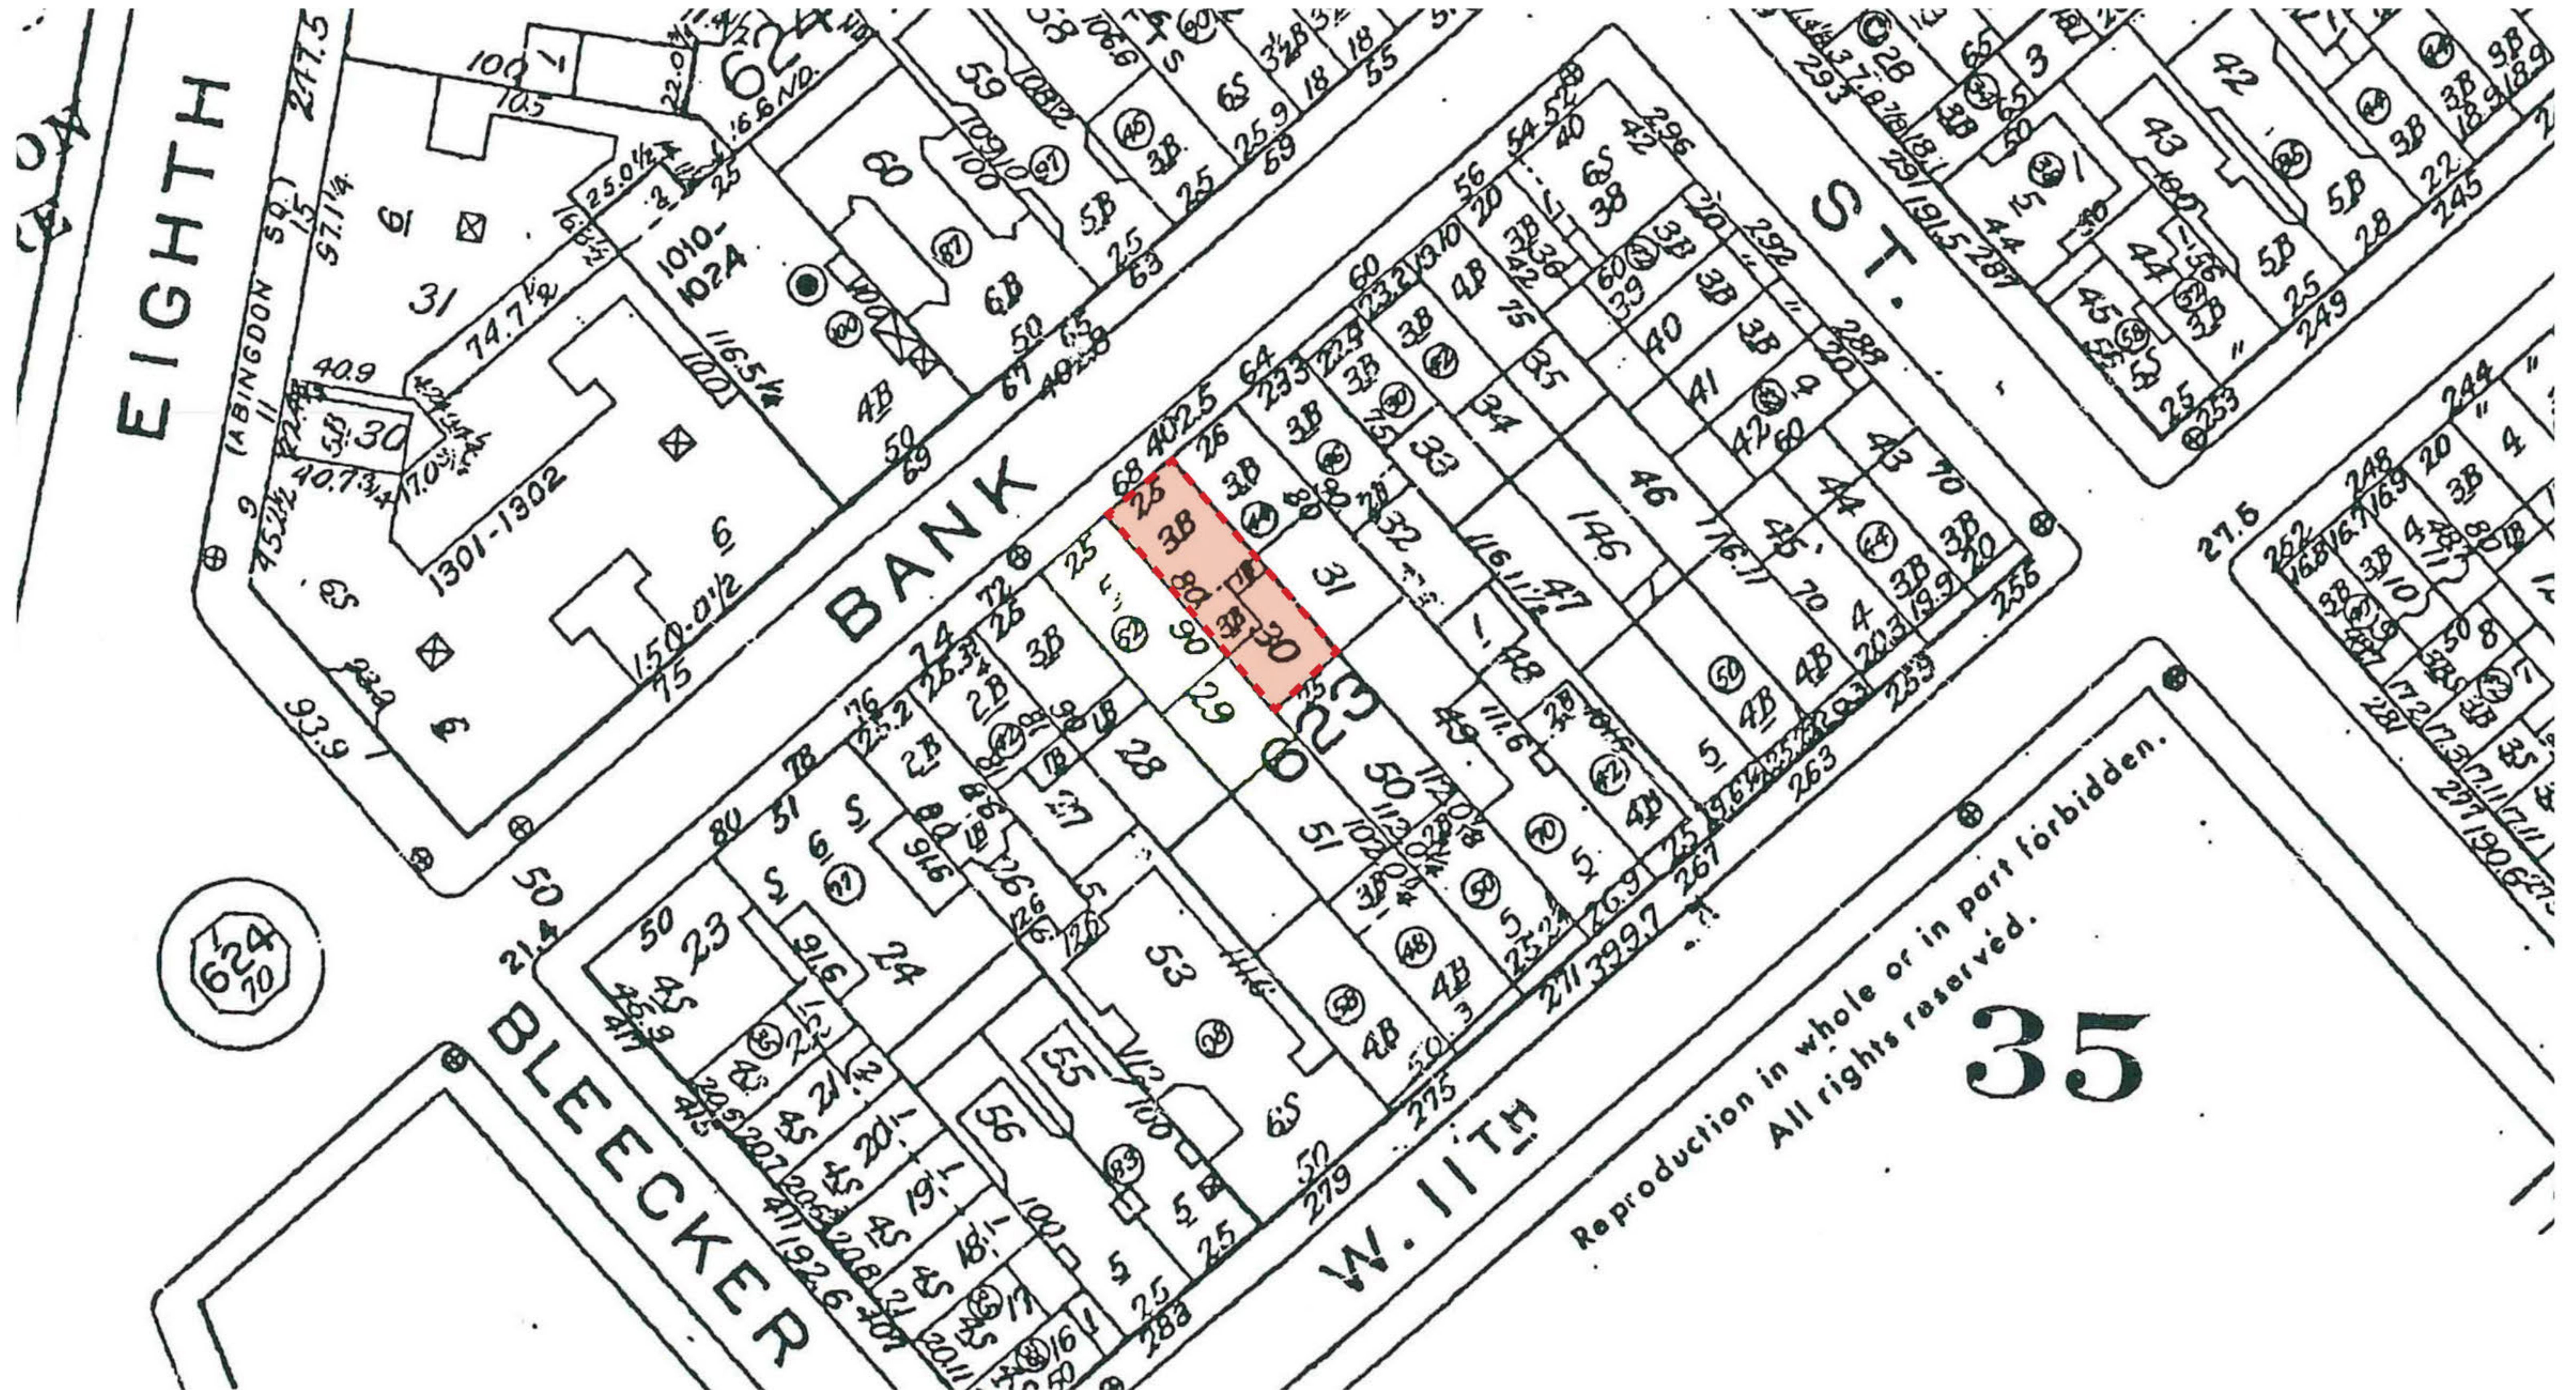

68 BANK STREET  
CHIMNEY EXTENSIONS



MOCKUP FROM 68 BANK STREET ROOF

## 68 BANK STREET CHIMNEY EXTENSIONS

NEW YORK, NEW YORK 10014



EXISTING CONDITION - LOOKING SOUTH FROM BANK STREET



PROPOSED CONDITION - LOOKING SOUTH FROM BANK STREET



## 68 BANK STREET CHIMNEY EXTENSIONS

NEW YORK, NEW YORK 10014



EXISTING CONDITION - LOOKING SOUTH FROM BANK STREET



EXISTING CONDITION - LOOKING SOUTH FROM BANK STREET



# 68 BANK STREET CHIMNEY EXTENSIONS

NEW YORK, NEW YORK 10014



EXISTING CONDITION - LOOKING SOUTH FROM BANK STREET



EXISTING CONDITION - LOOKING SOUTH FROM BANK STREET



## 68 BANK STREET CHIMNEY EXTENSIONS

NEW YORK, NEW YORK 10014



EXISTING CONDITION - LOOKING SOUTHWEST FROM BANK STREET AND WEST 4TH STREET




PROPOSED CONDITION - LOOKING SOUTHWEST FROM BANK STREET AND WEST 4TH STREET




## 68 BANK STREET CHIMNEY EXTENSIONS

NEW YORK, NEW YORK 10014

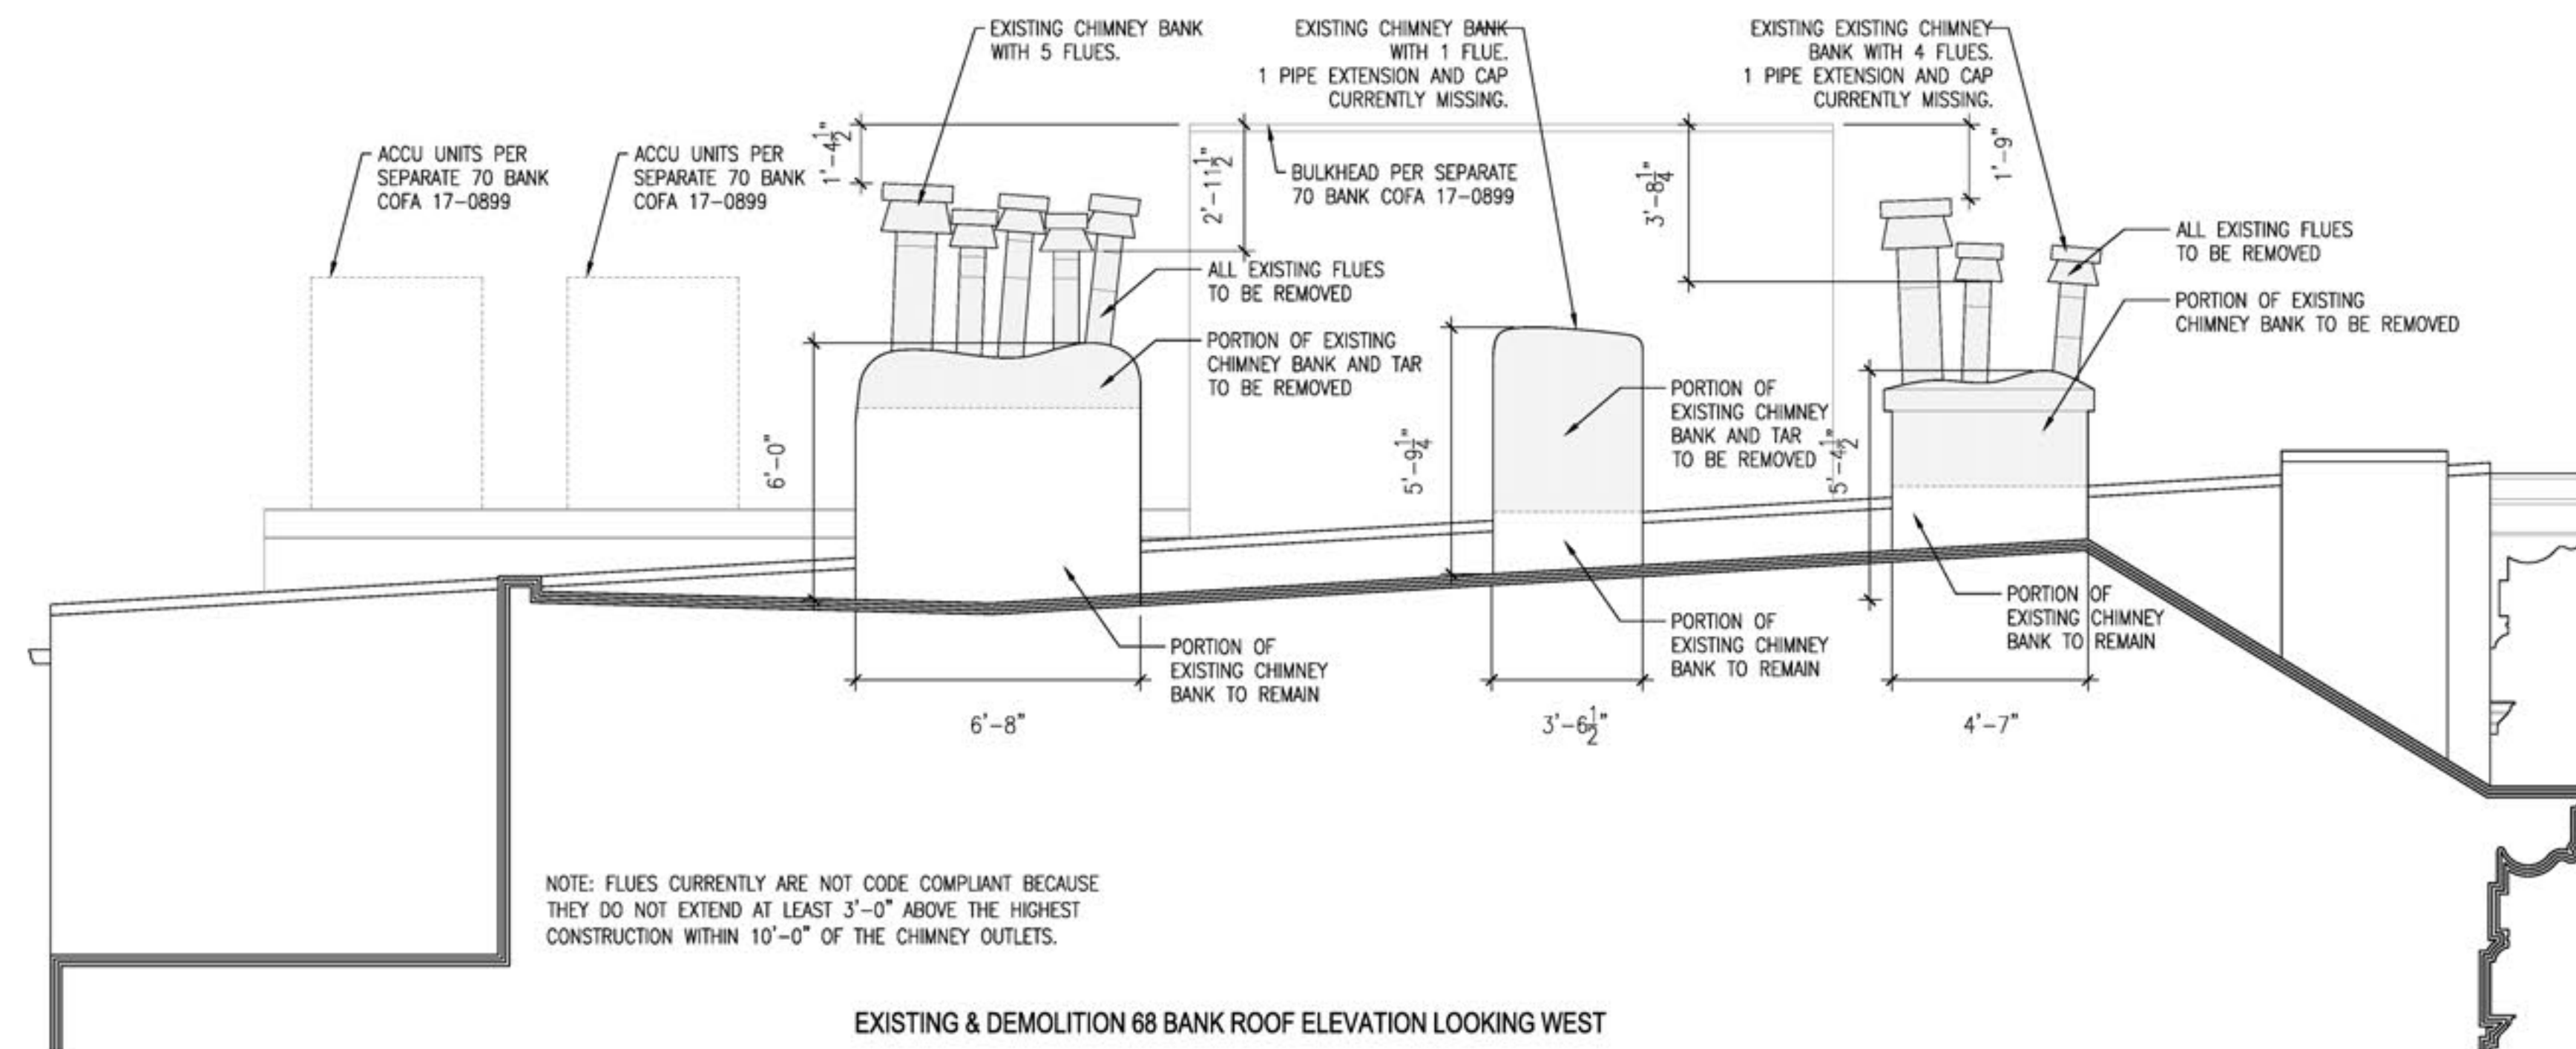

EXISTING & DEMOLITION 68 BANK ROOF ELEVATION LOOKING WEST

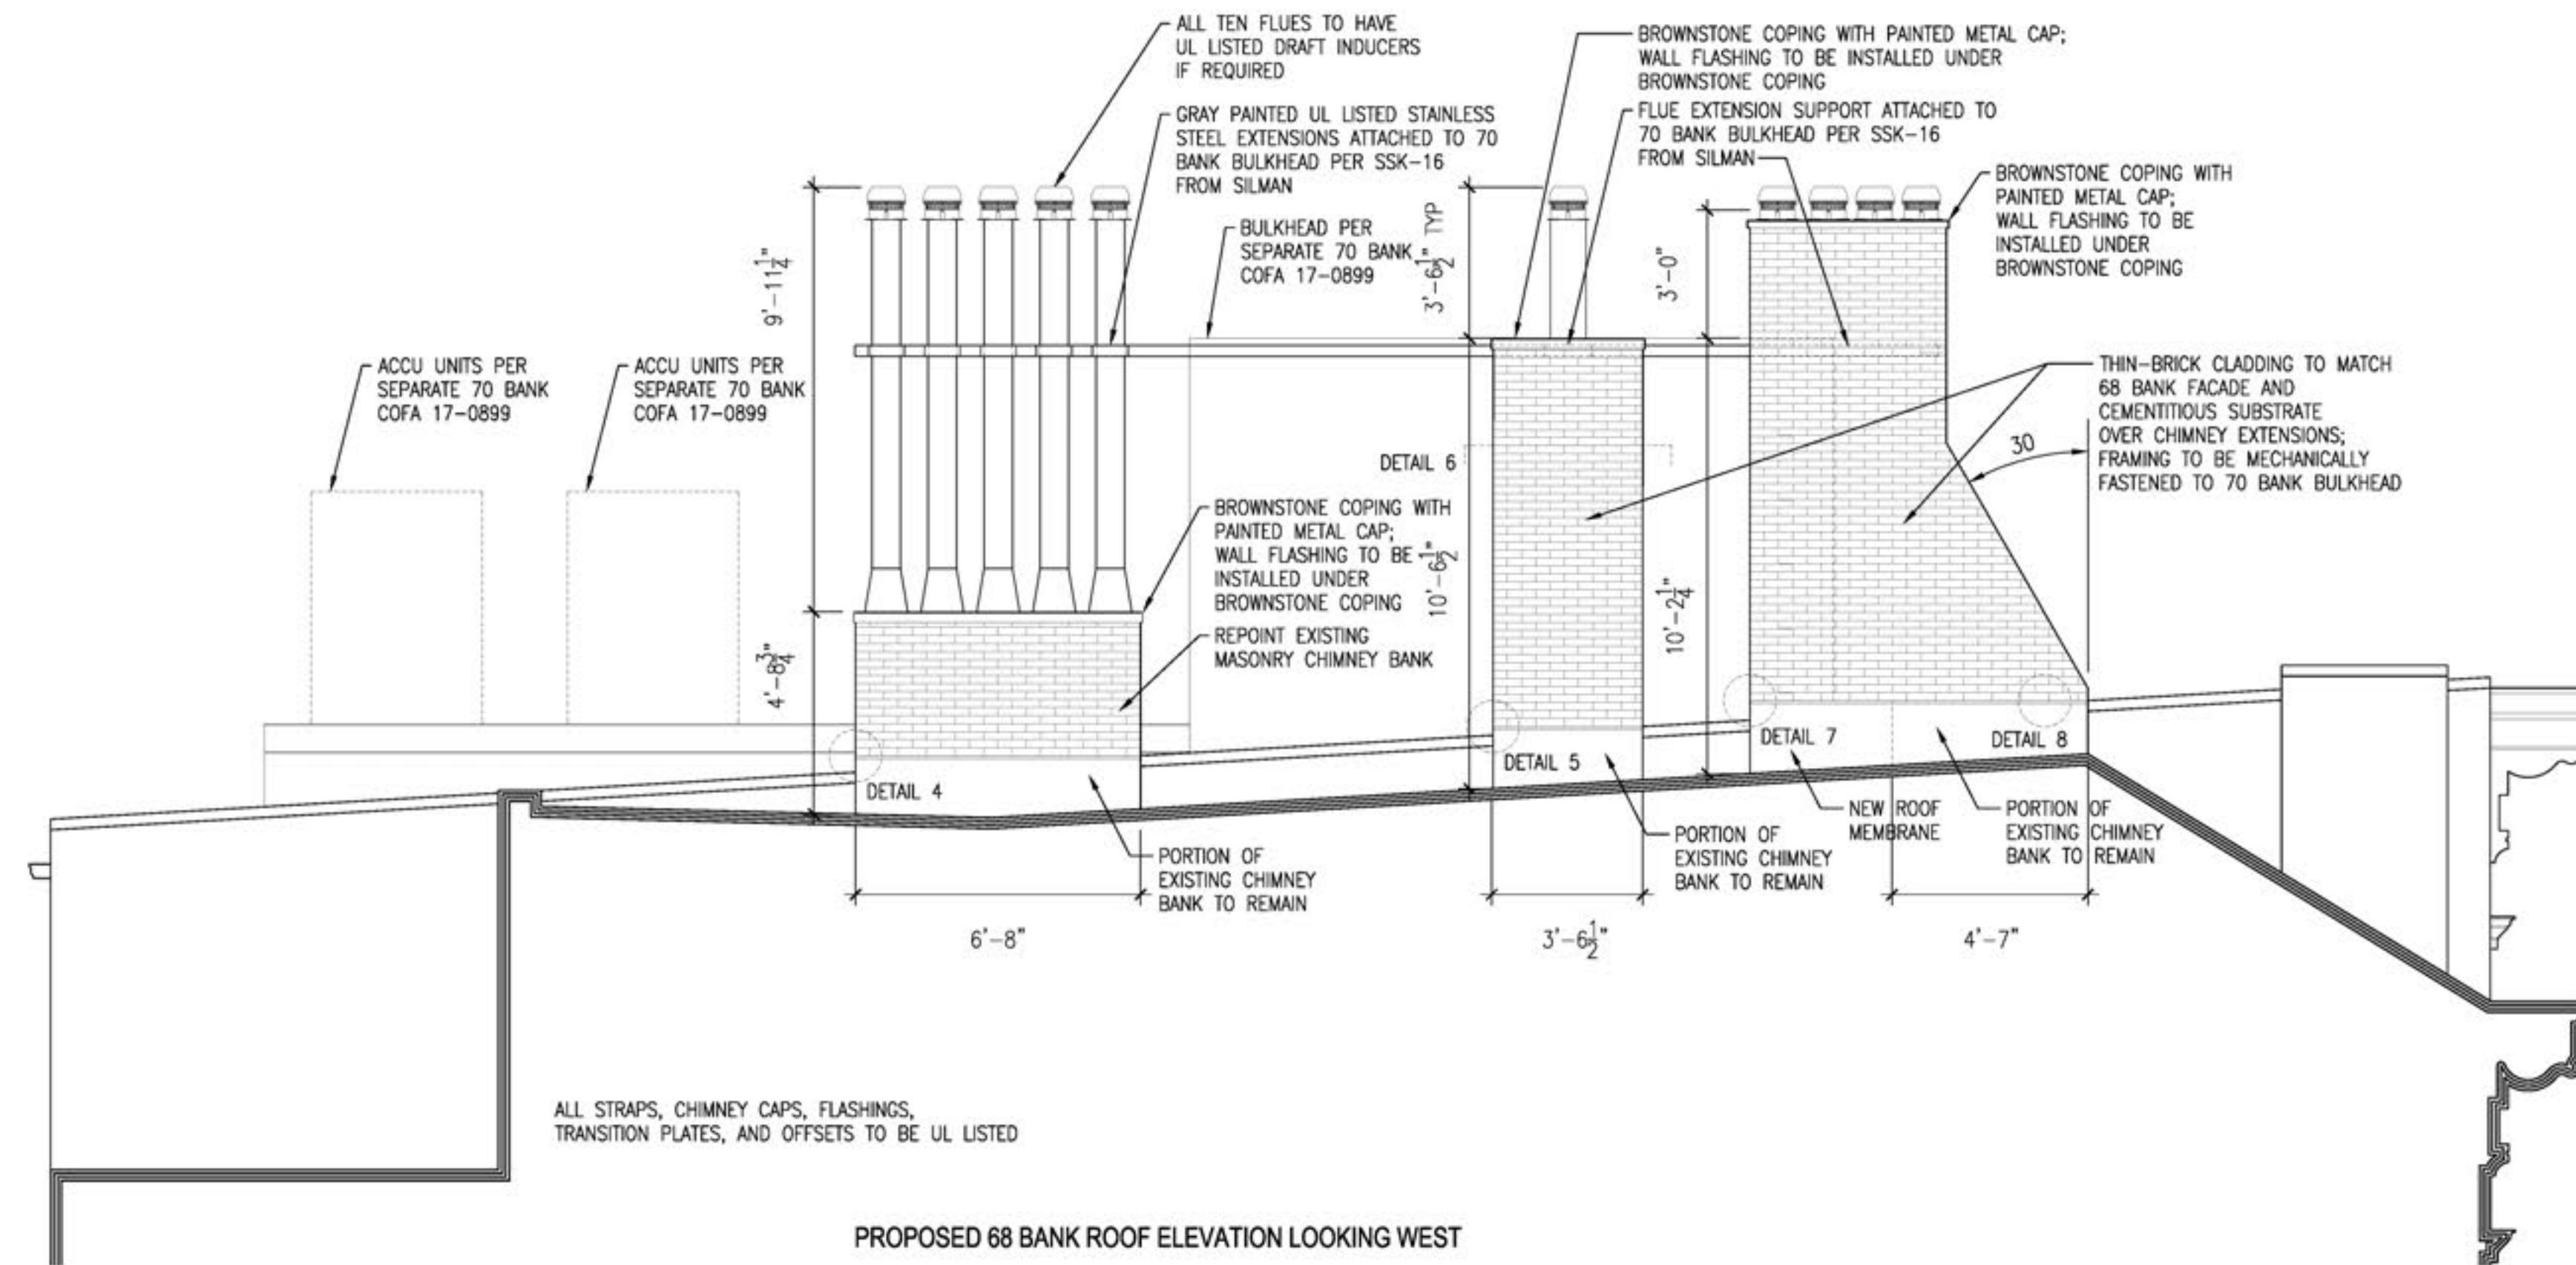


PROPOSED 68 BANK ROOF ELEVATION LOOKING WEST

# 68 BANK STREET CHIMNEY EXTENSIONS






NEW YORK, NEW YORK 10014



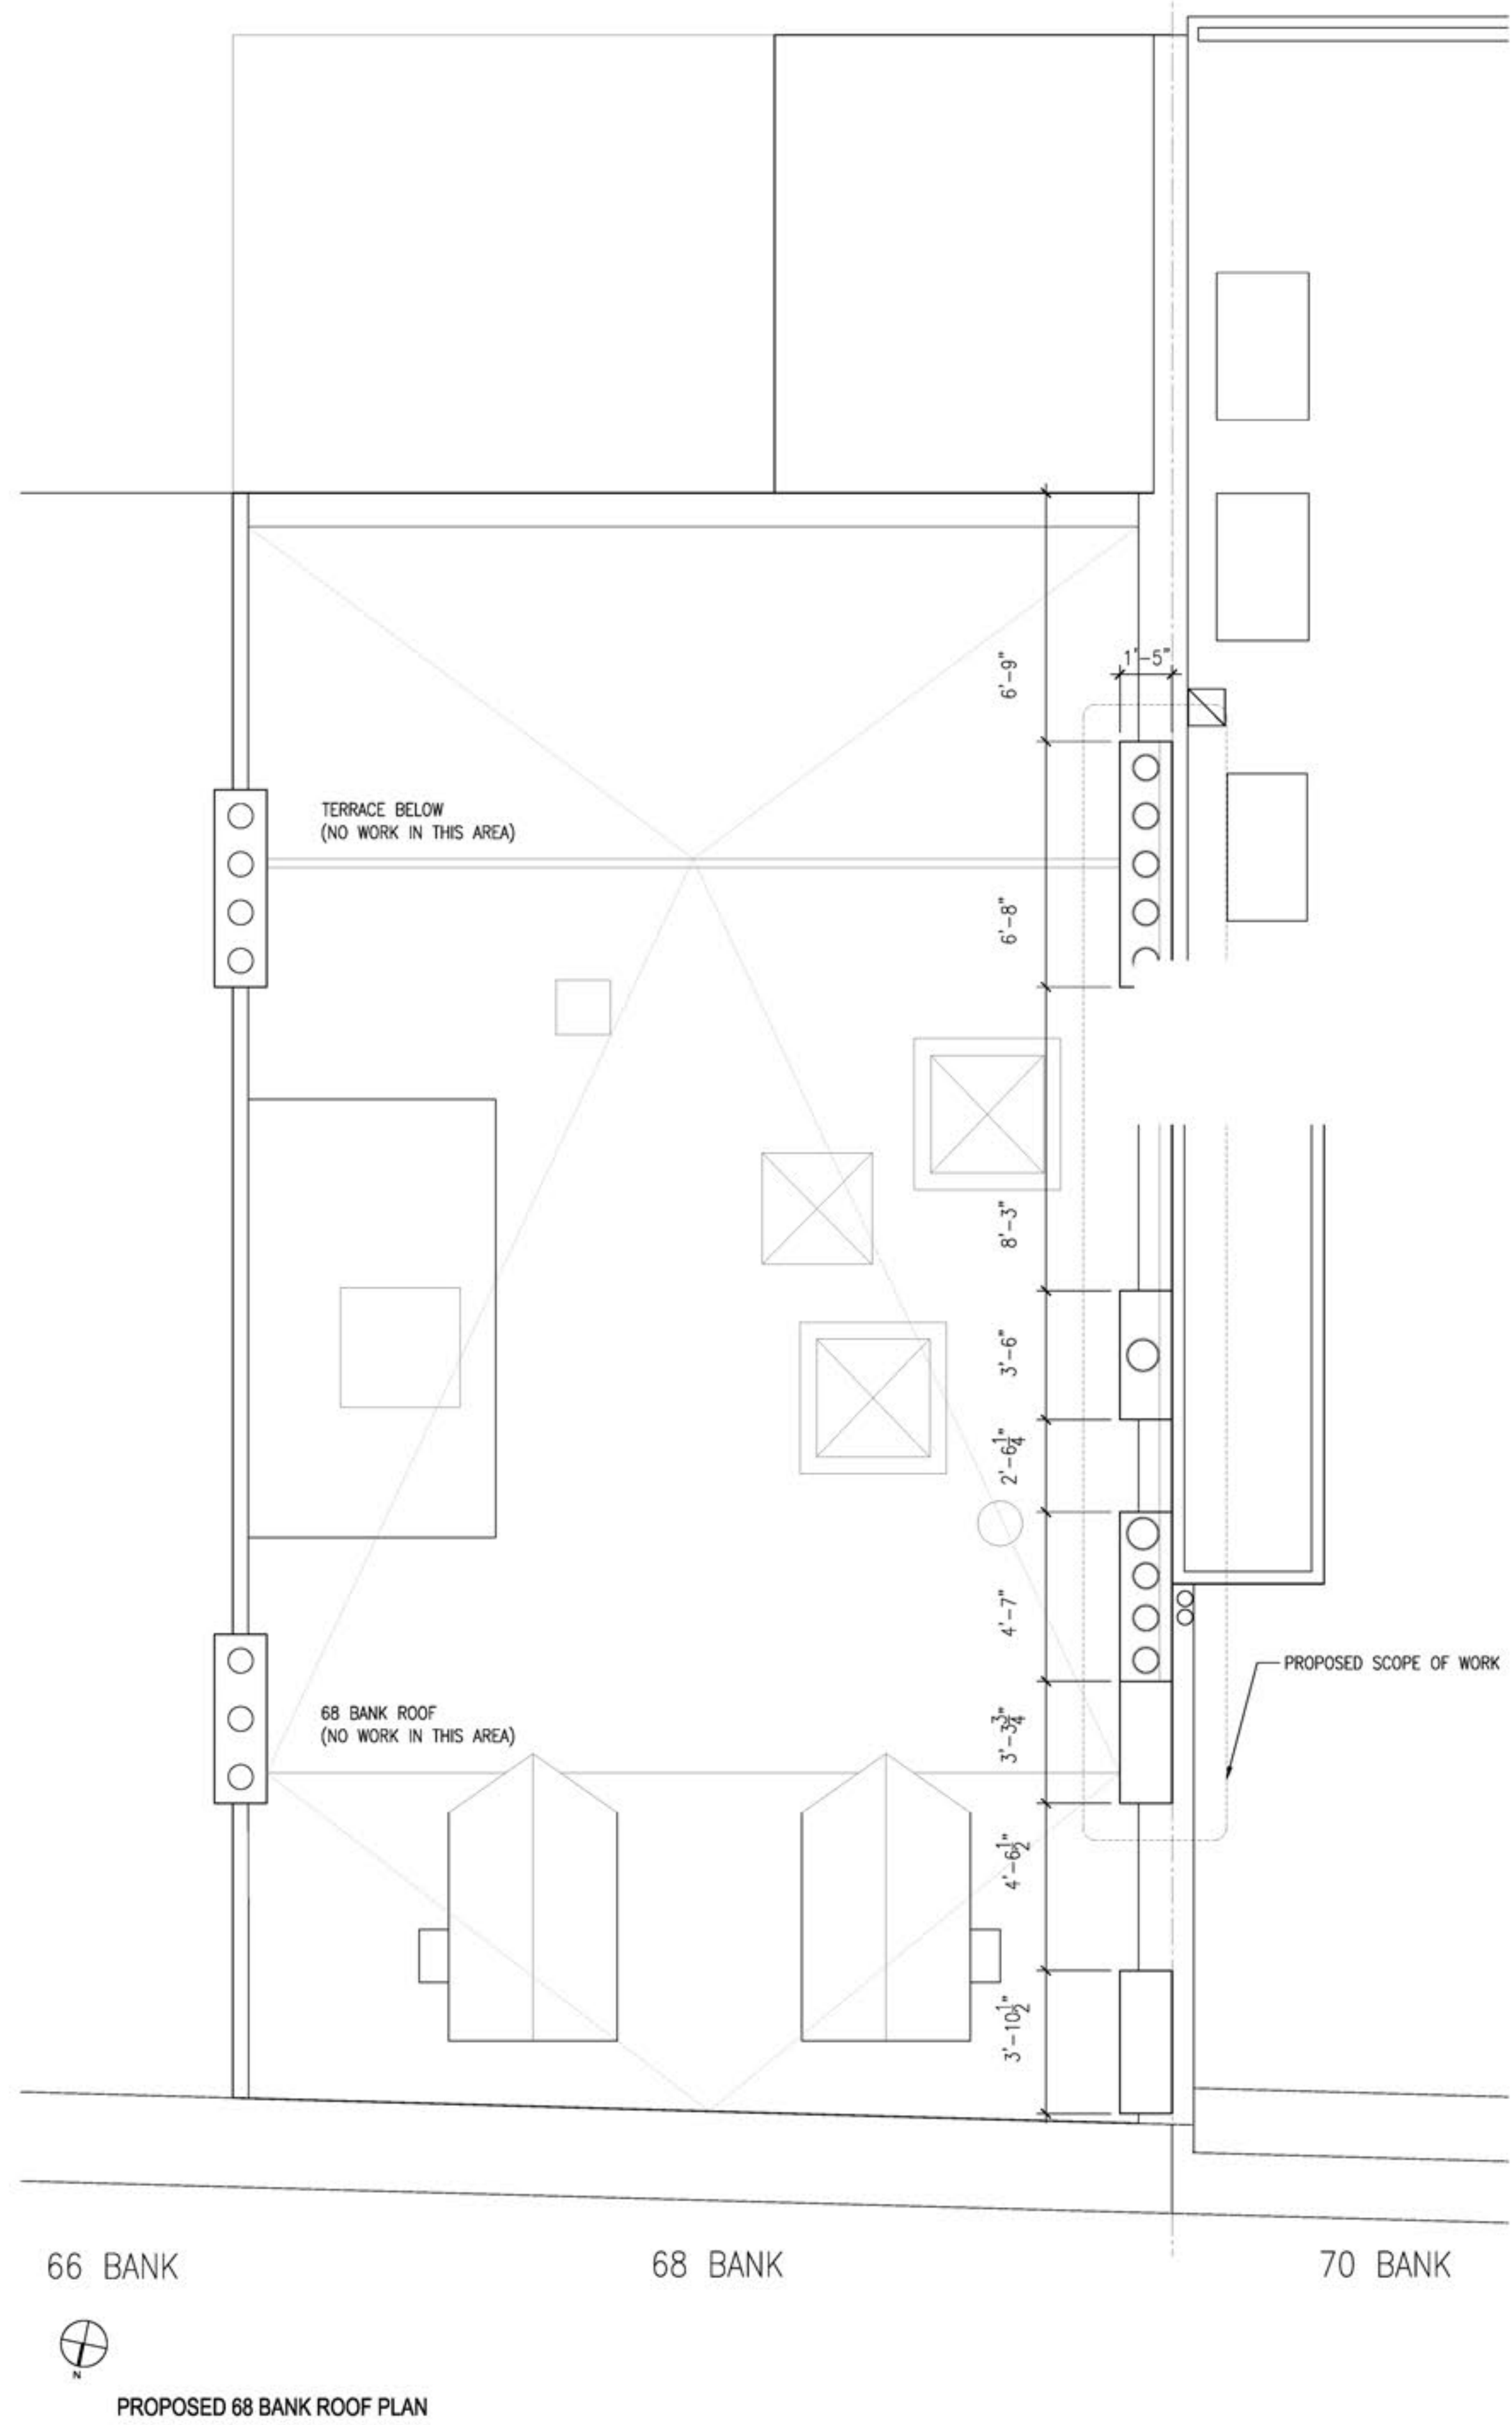

PROPOSED 68 BANK ROOF PLAN

# 68 BANK STREET CHIMNEY EXTENSIONS

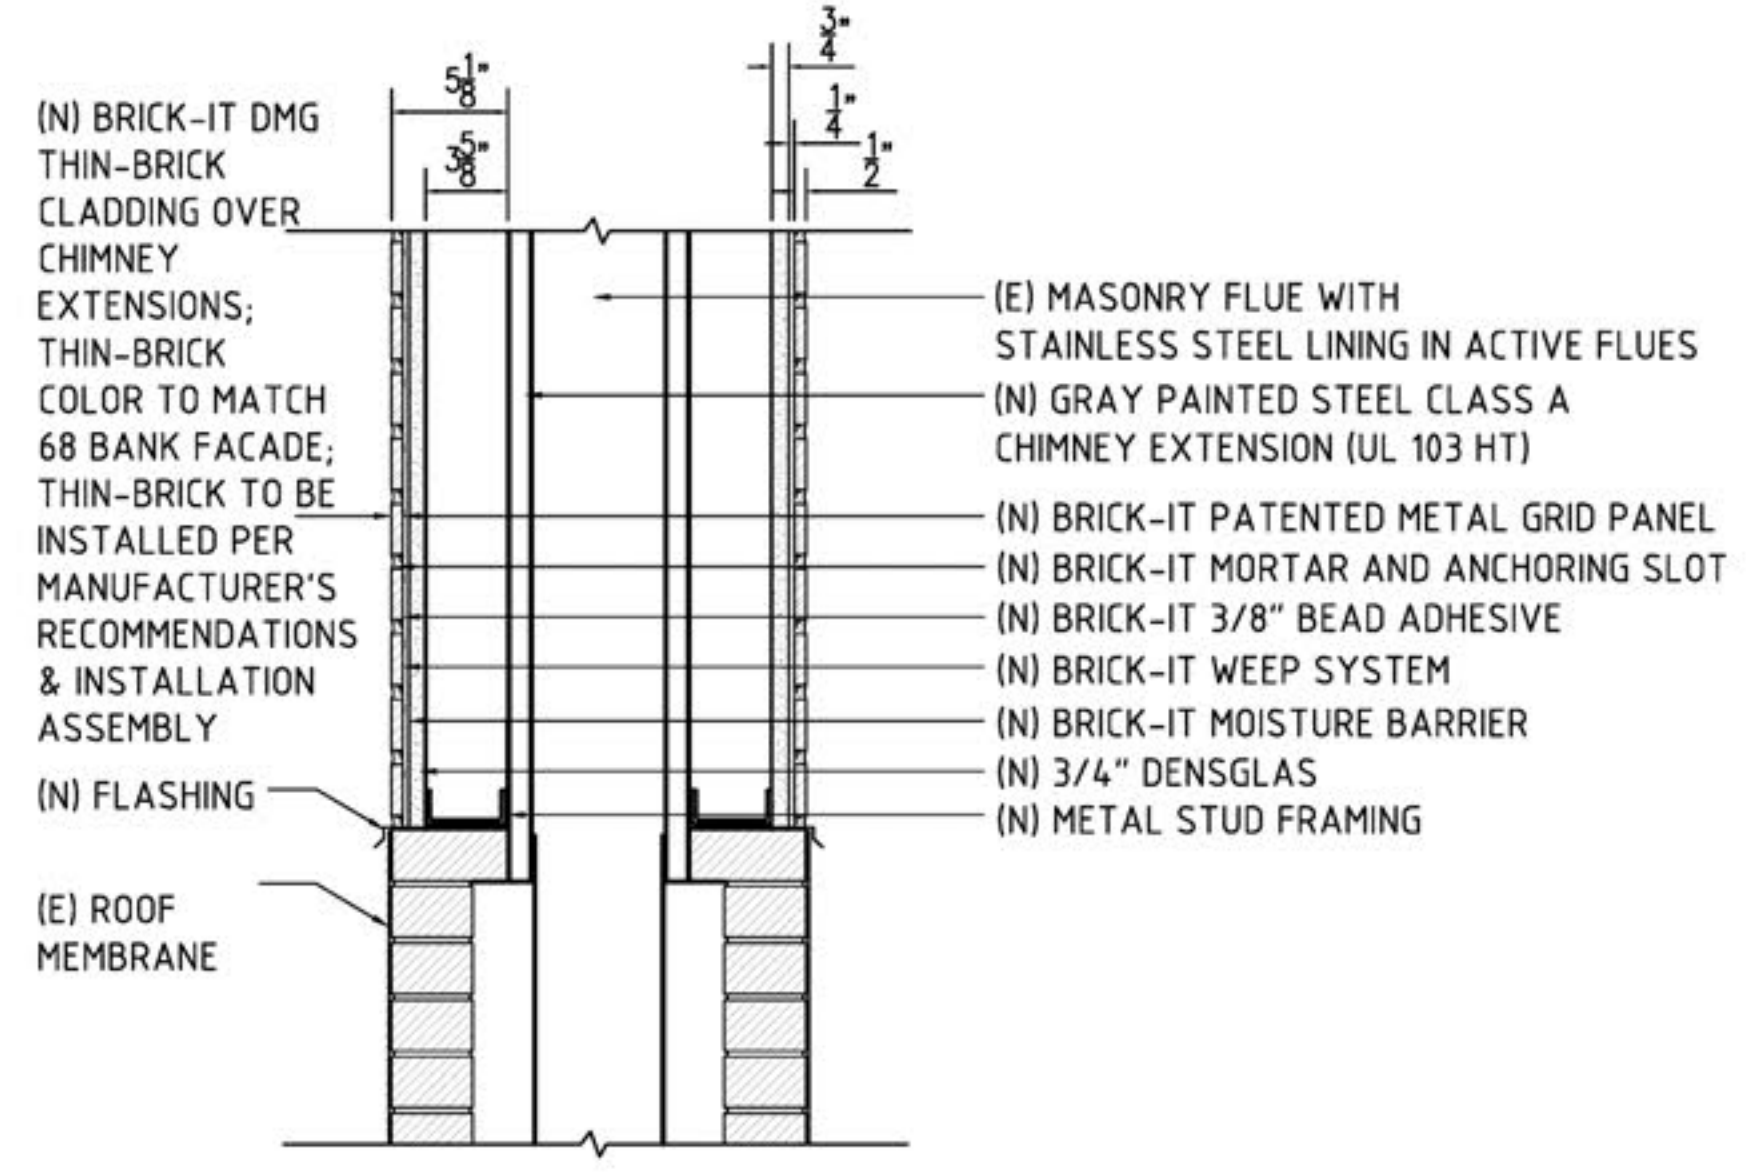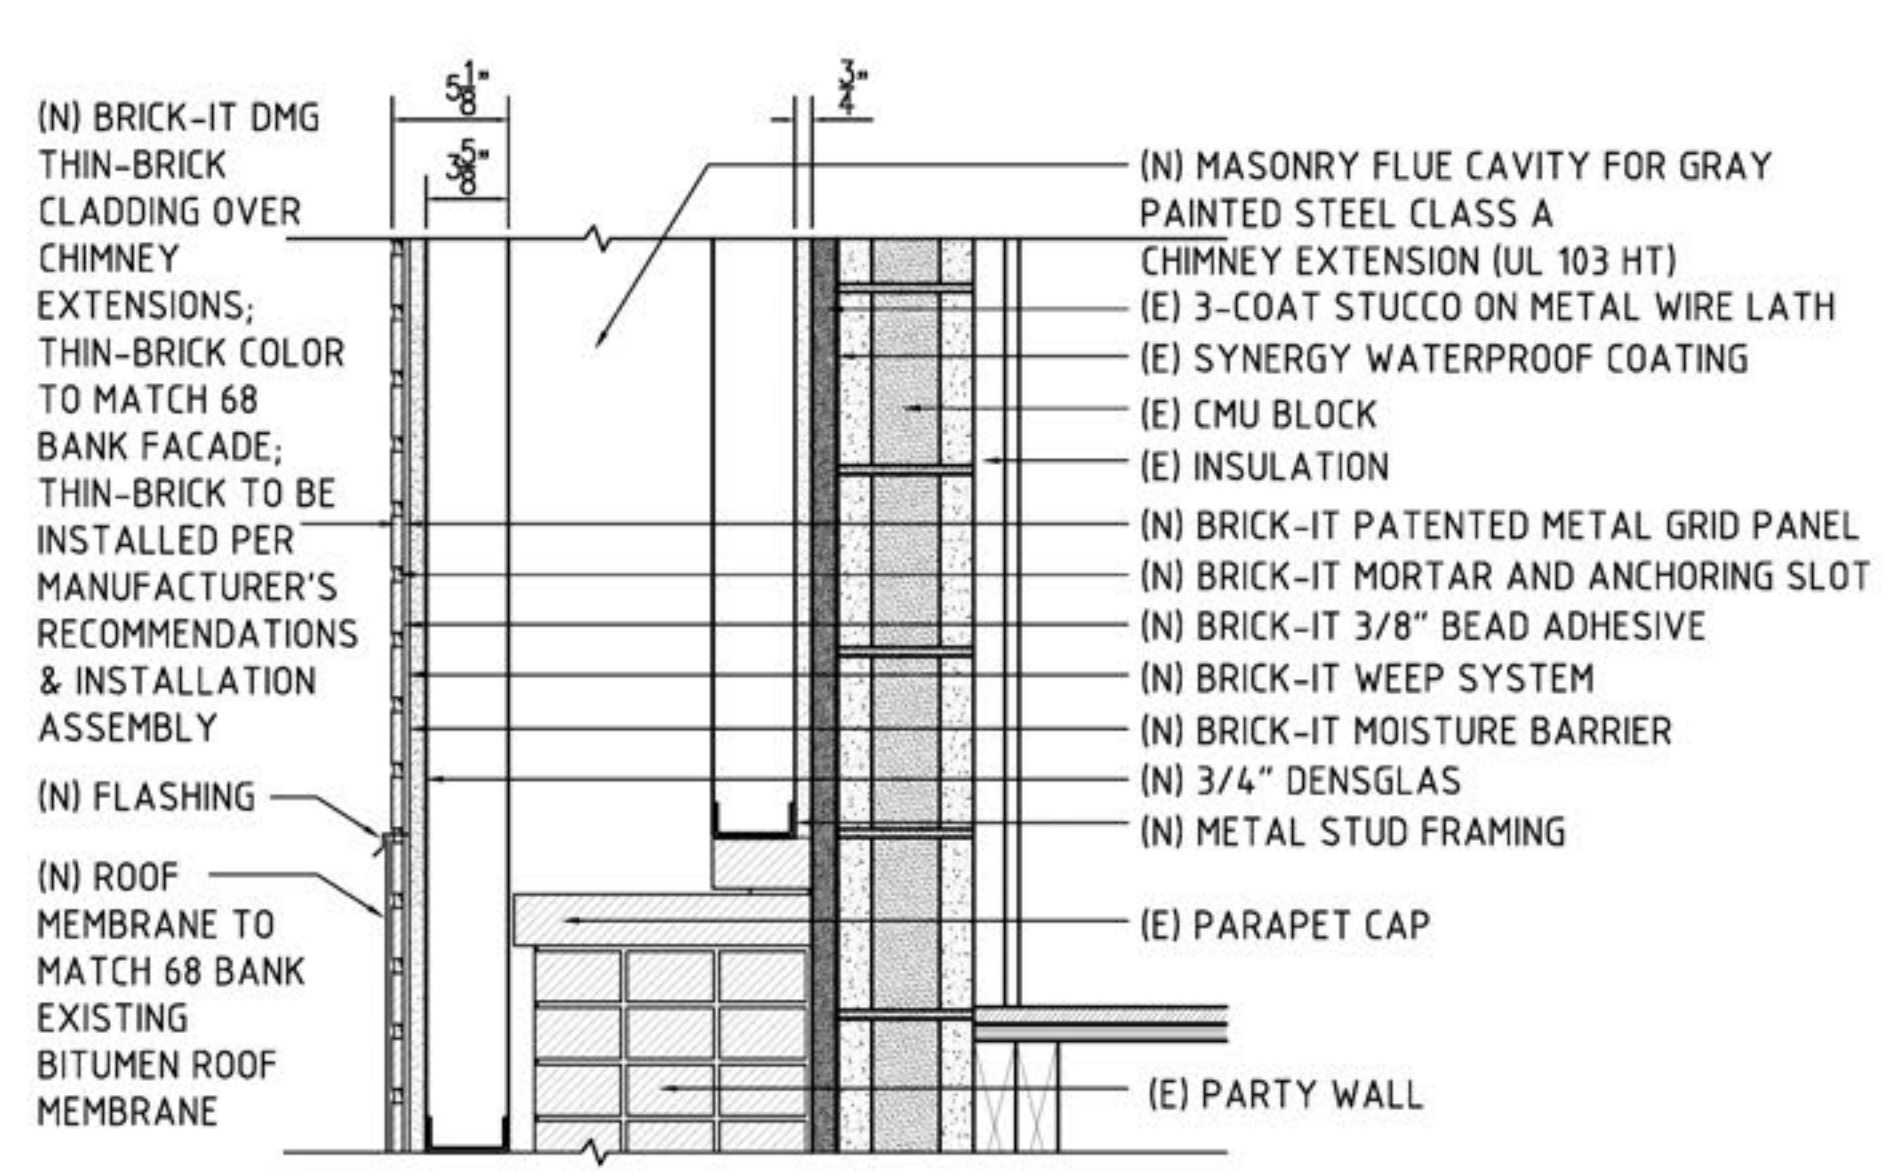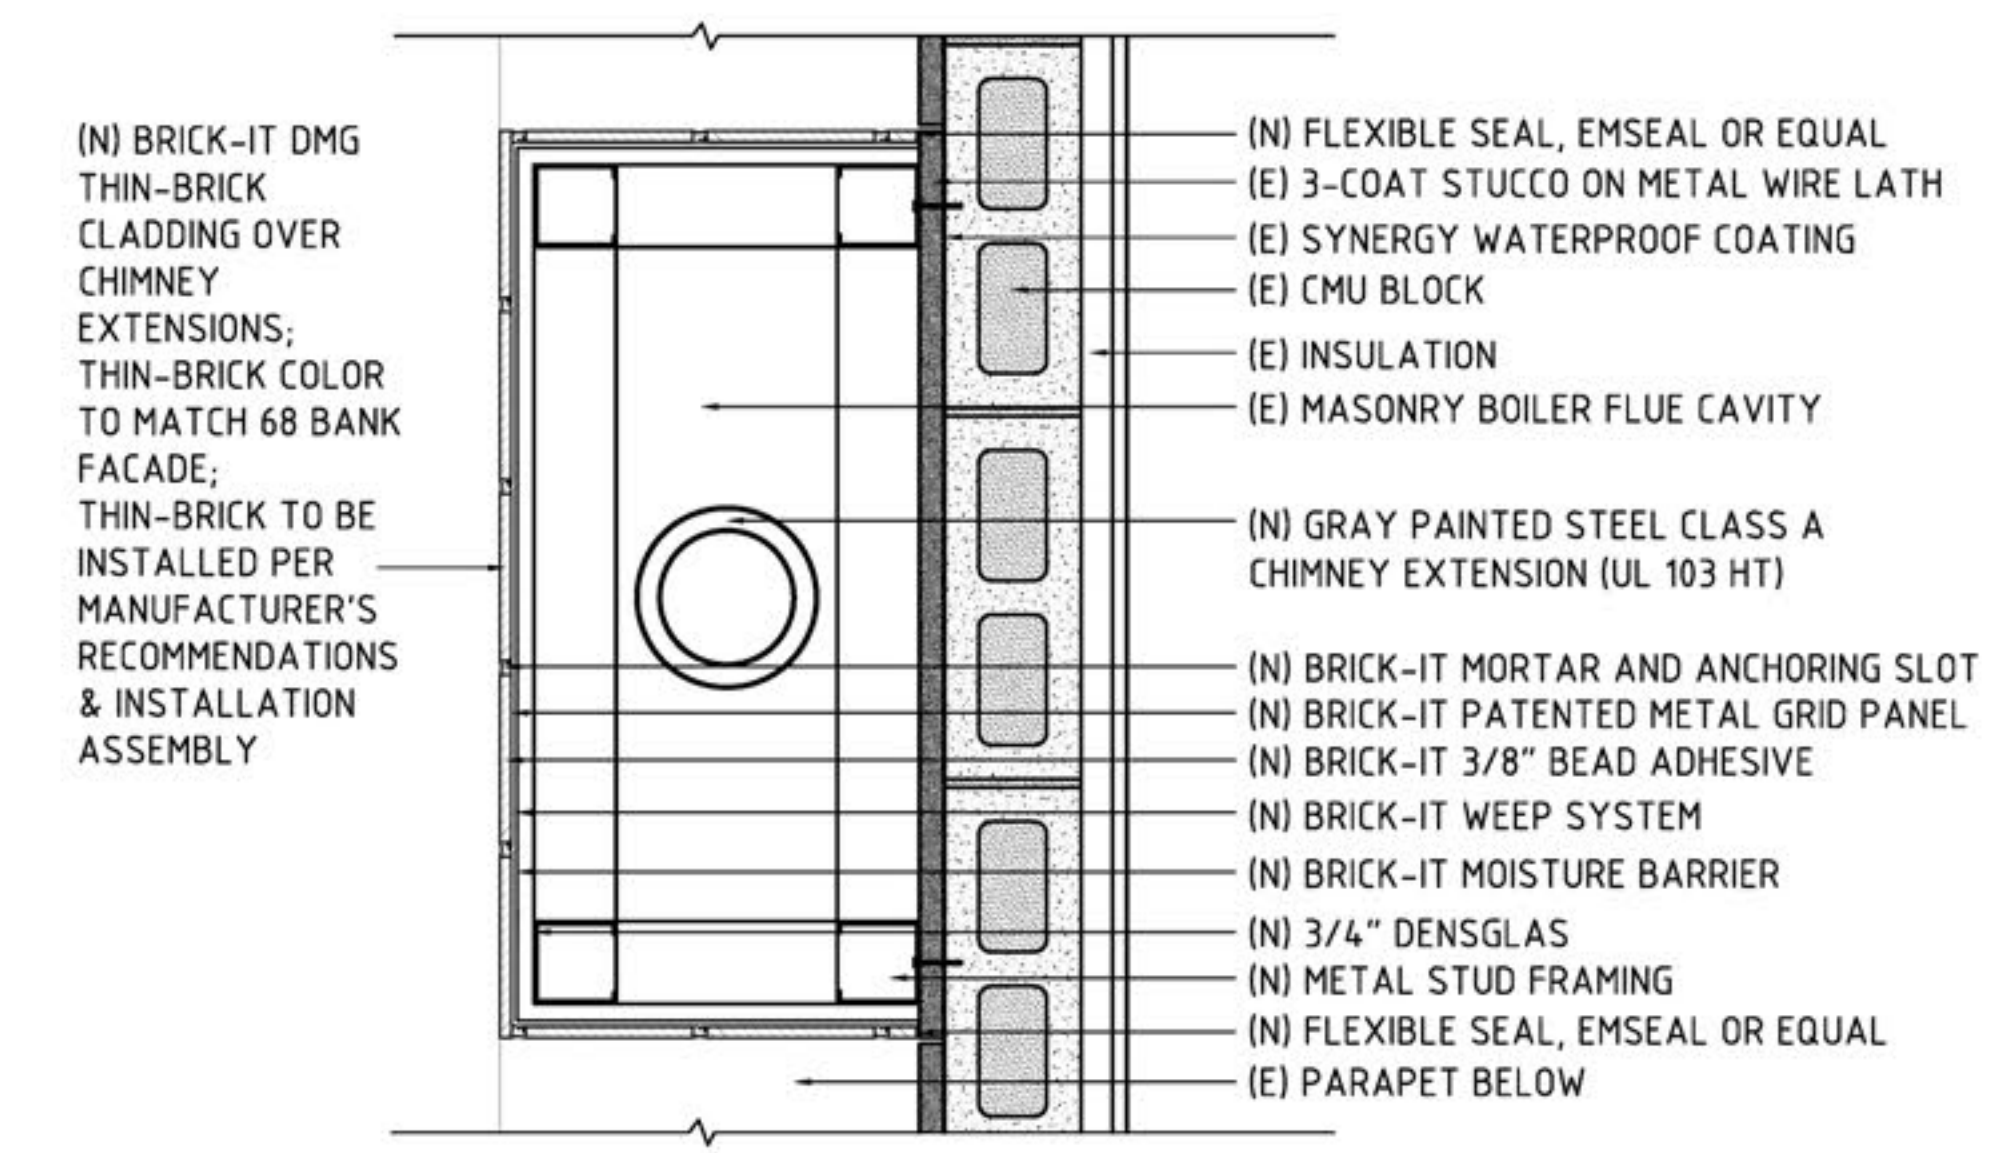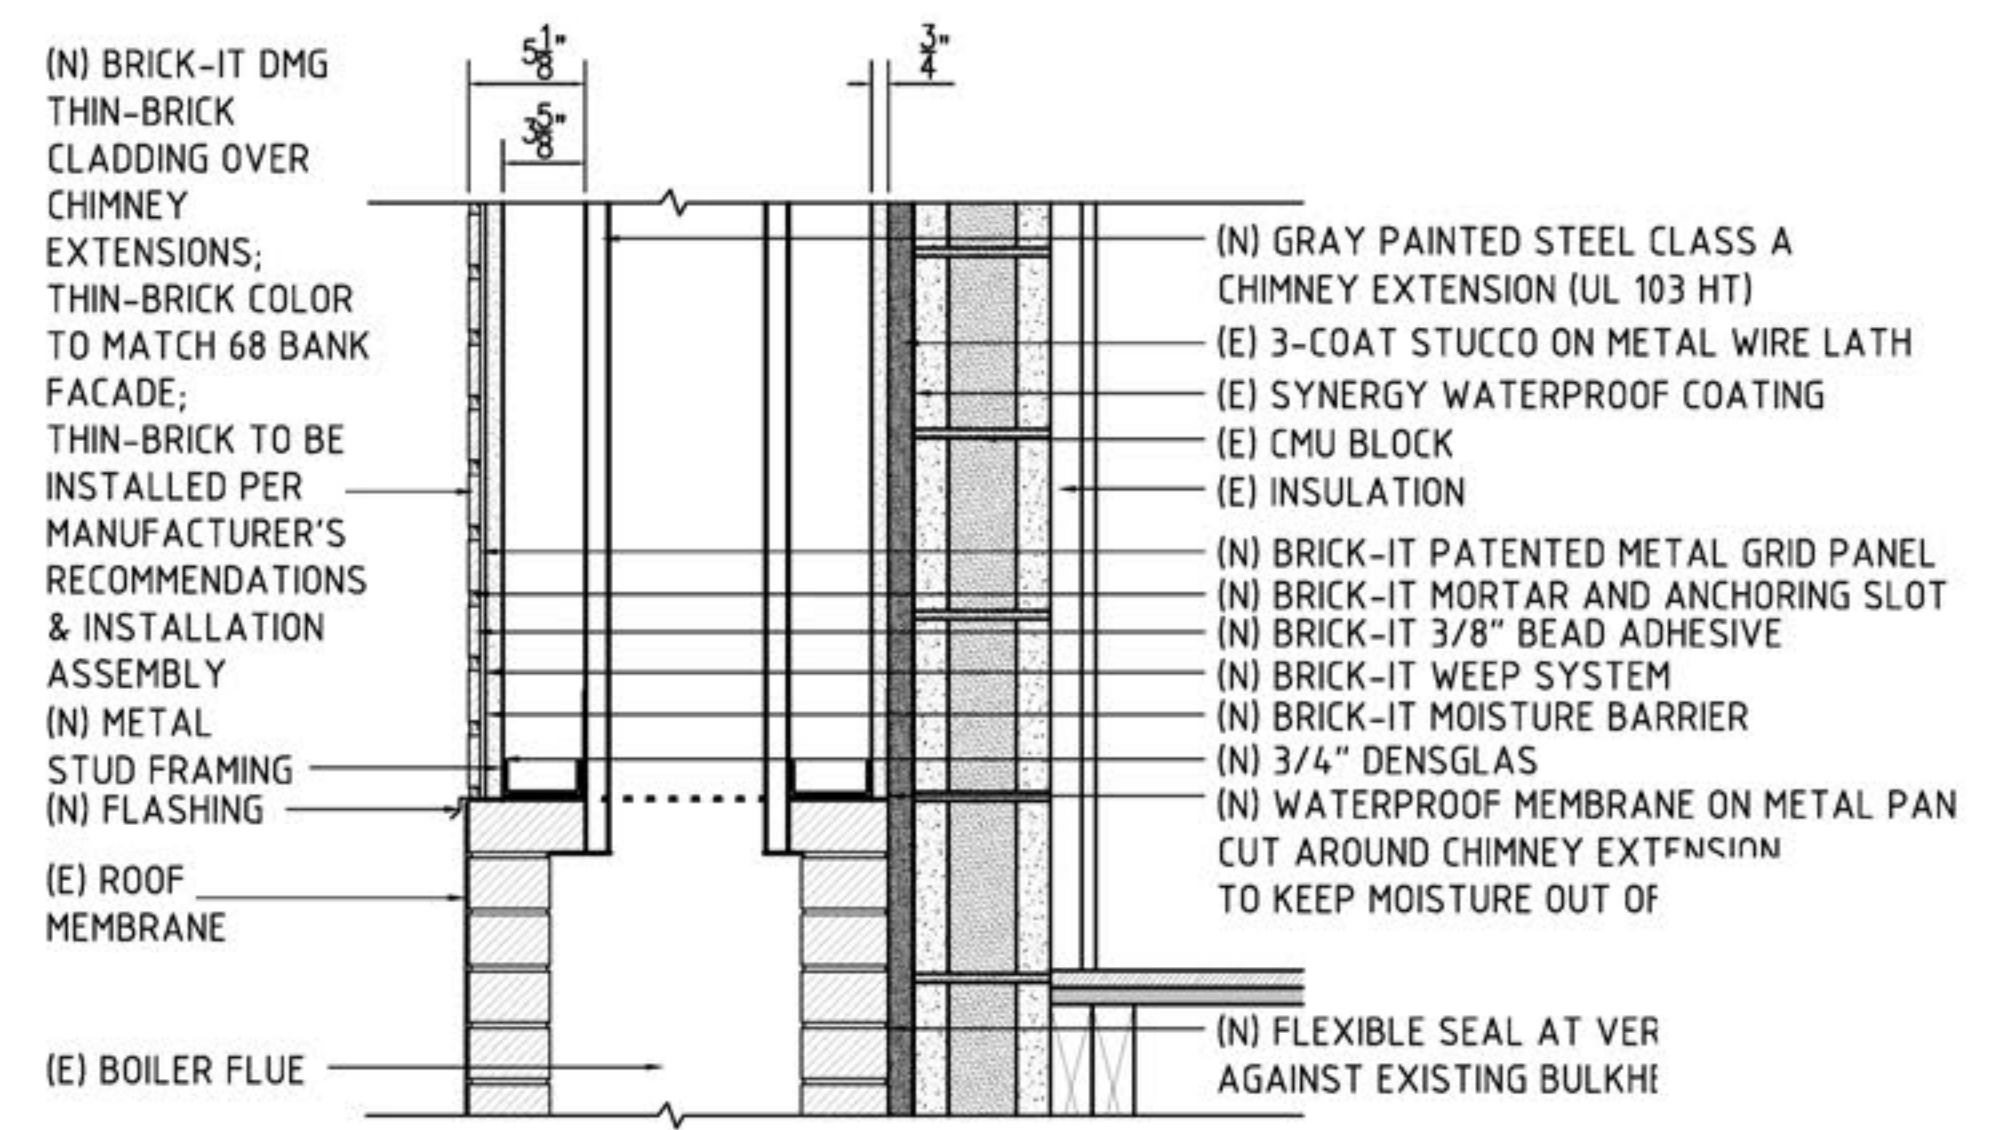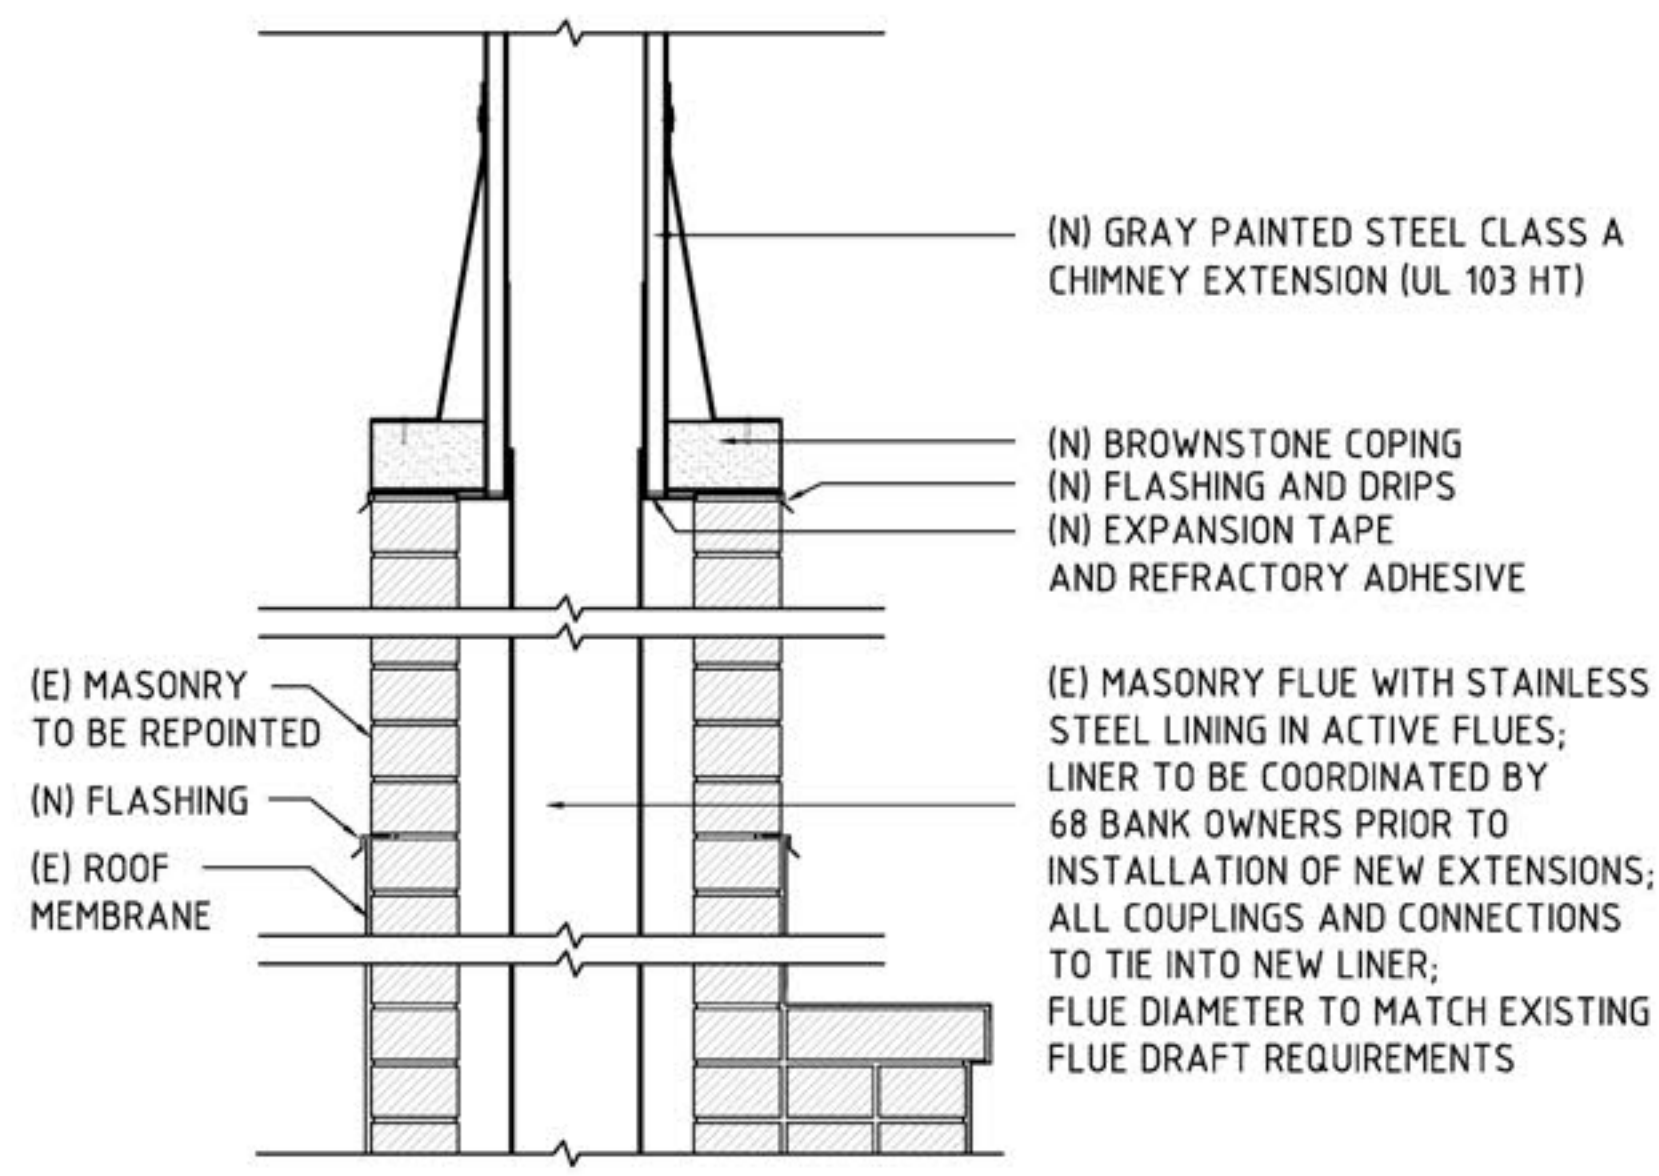

PROPOSED 68 BANK STREET CHIMNEY DETAILS

## 68 BANK STREET CHIMNEY EXTENSIONS