




1 HISTORICAL TAX PHOTOGRAPH (1920)  
A-1



2 EXISTING SOUTH FACADE  
A-1

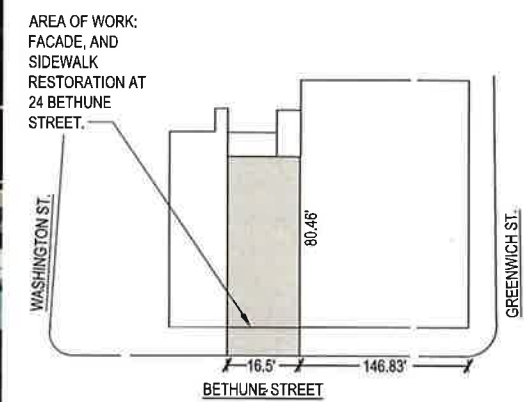

AREA OF WORK:  
FACADE, AND  
SIDEWALK  
RESTORATION AT  
24 BETHUNE  
STREET.


3 PLOT/KEY PLAN  
A-1




1 26 BETHUNE STREET  
A-2




2 28 BETHUNE STREET  
A-2

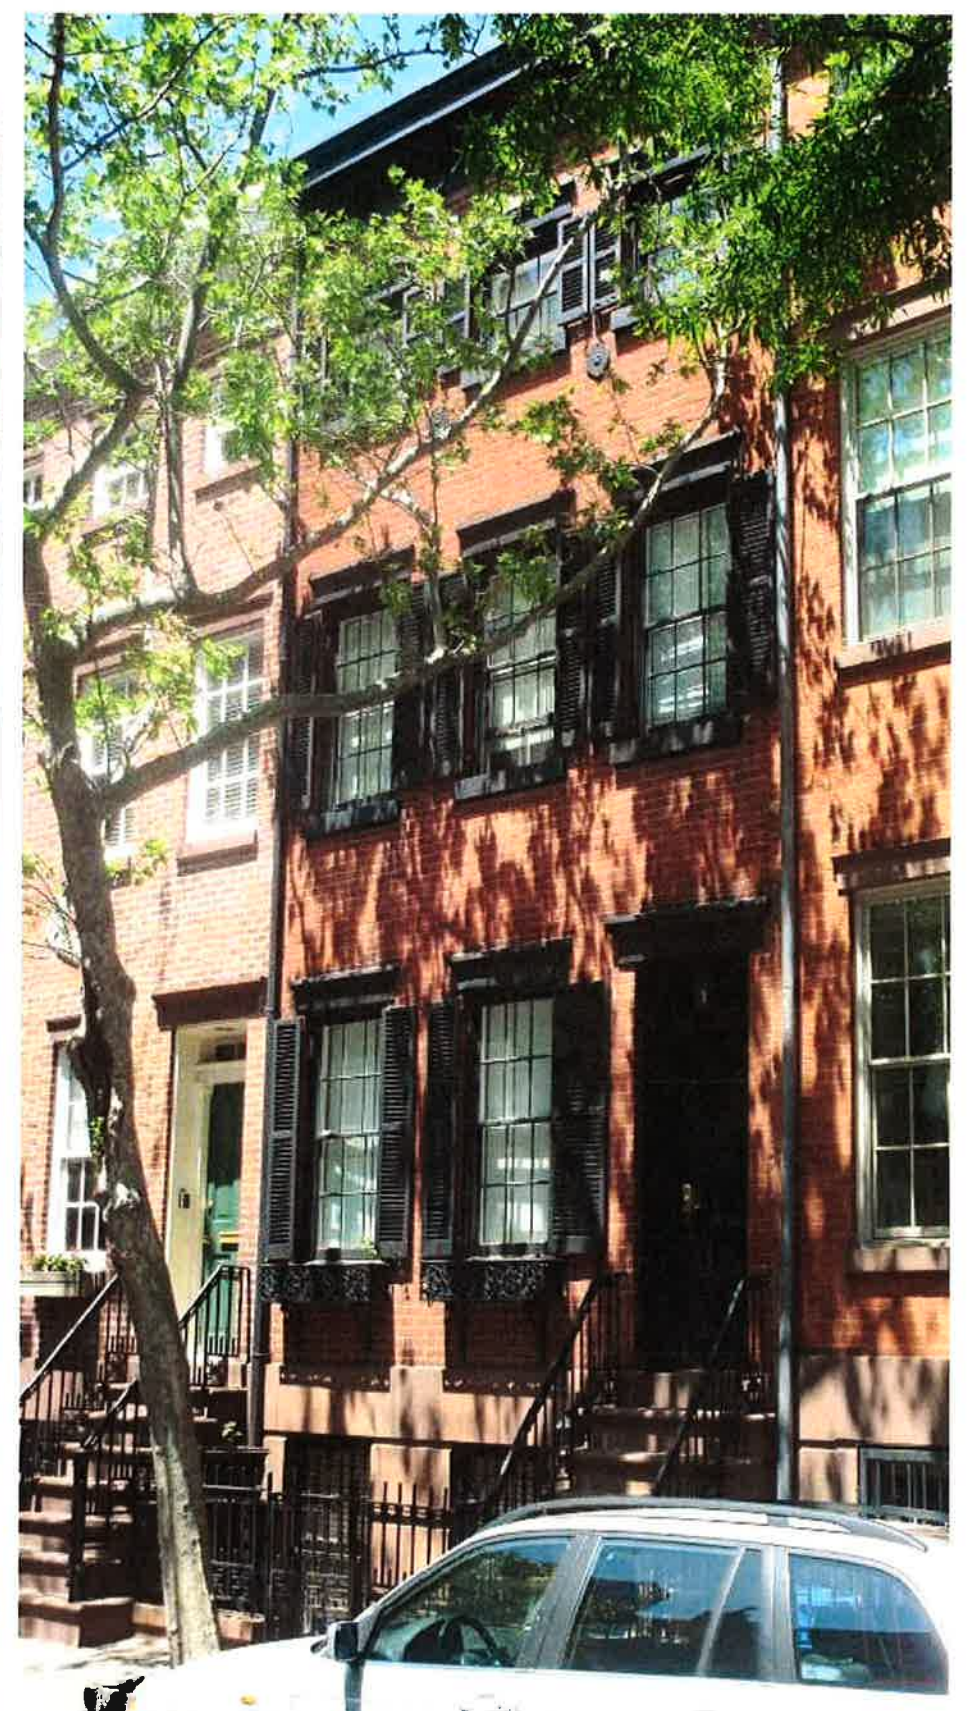


3 30 BETHUNE STREET  
A-2

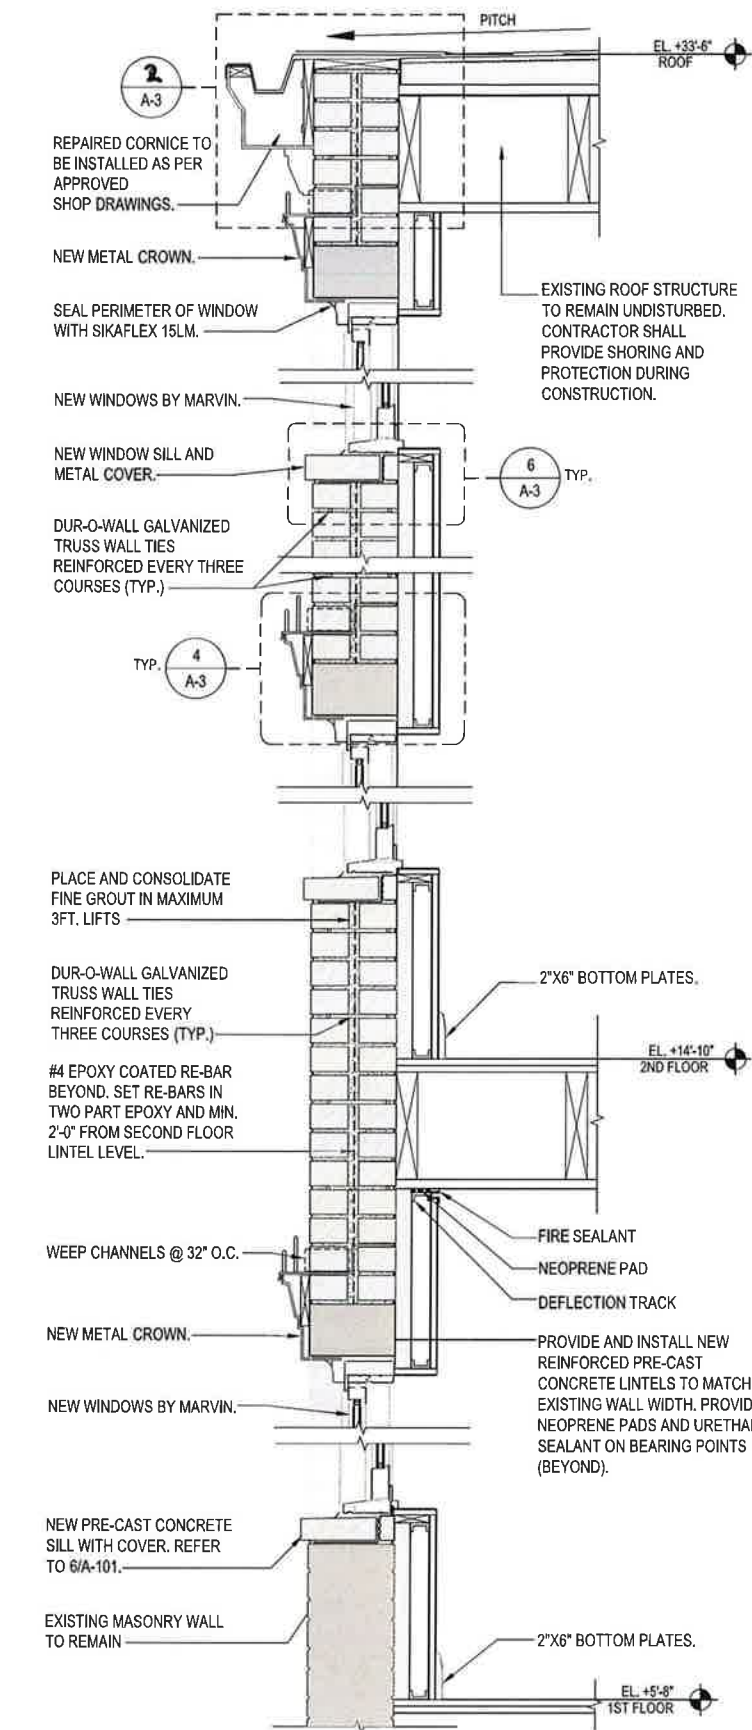


1 26 BETHUNE STREET  
A-3

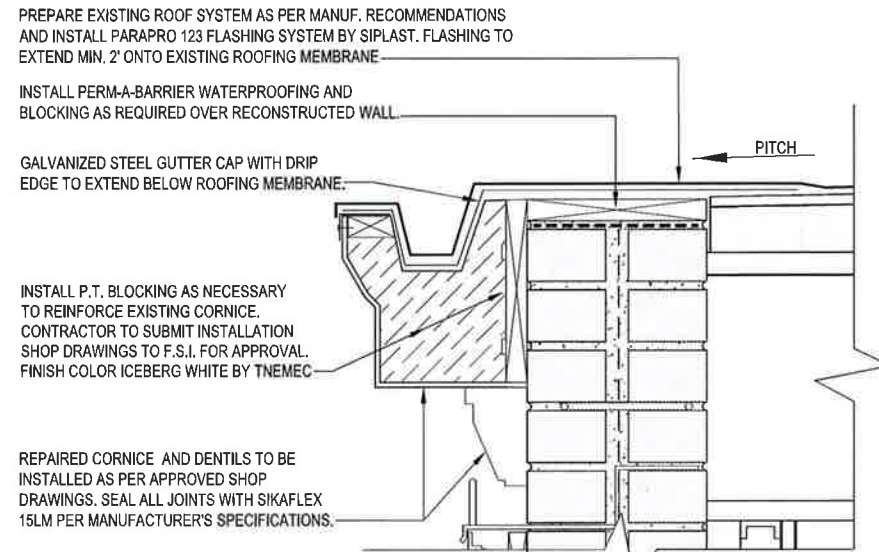

2 GUTTER DETAIL  
A-3 SCALE: 1/4" = 1'-0"

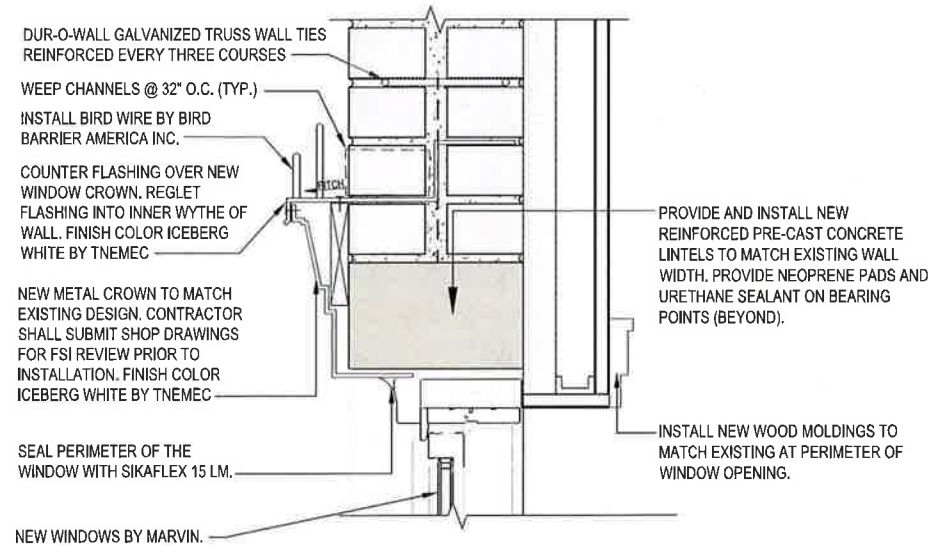

4 WINDOW LINTEL DETAIL  
A-3 SCALE: N.T.S.

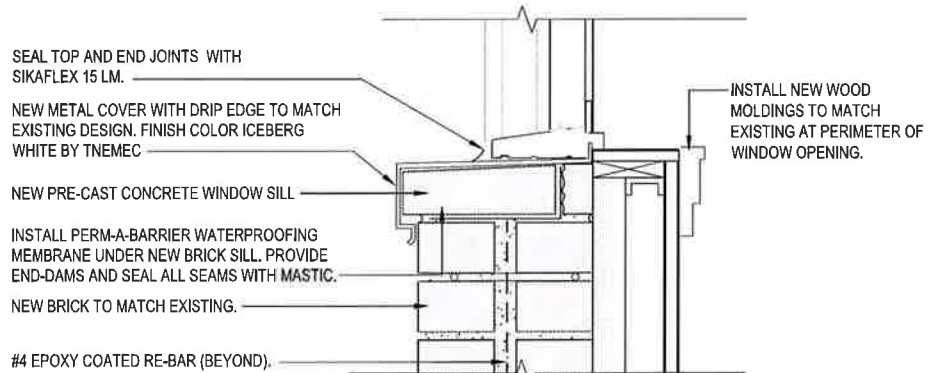

6 WINDOW SILL DETAIL  
A-3 SCALE: 1/4" = 1'-0"



3 EXISTING GUTTER  
A-3 SCALE: 1/4" = 1'-0"



5 EXISTING WINDOW HEADER  
A-3 SCALE: N.T.S.



6 EXISTING WINDOW SILL  
A-3 SCALE: 1/4" = 1'-0"



1 TOP PORTION OF FACADE  
A-4



2 TYPICAL WINDOWS  
A-4



3 TYPICAL WINDOW HEADER  
A-4



4 TYPICAL WINDOW SILL METAL COVER  
A-4



5 TYPICAL WINDOWS AT BASEMENT  
A-4



6 WOOD FRAME DOOR AT BASEMENT  
A-4



7 GATE @ BASEMENT TO BE REMOVED  
A-4




1 PROVE @ SOUTH FACADE (INTERIOR)  
A-5



2 PROVE @ SOUTH FACADE (INTERIOR)  
A-5



3 PROVE @ SOUTH FACADE (INTERIOR)  
A-5

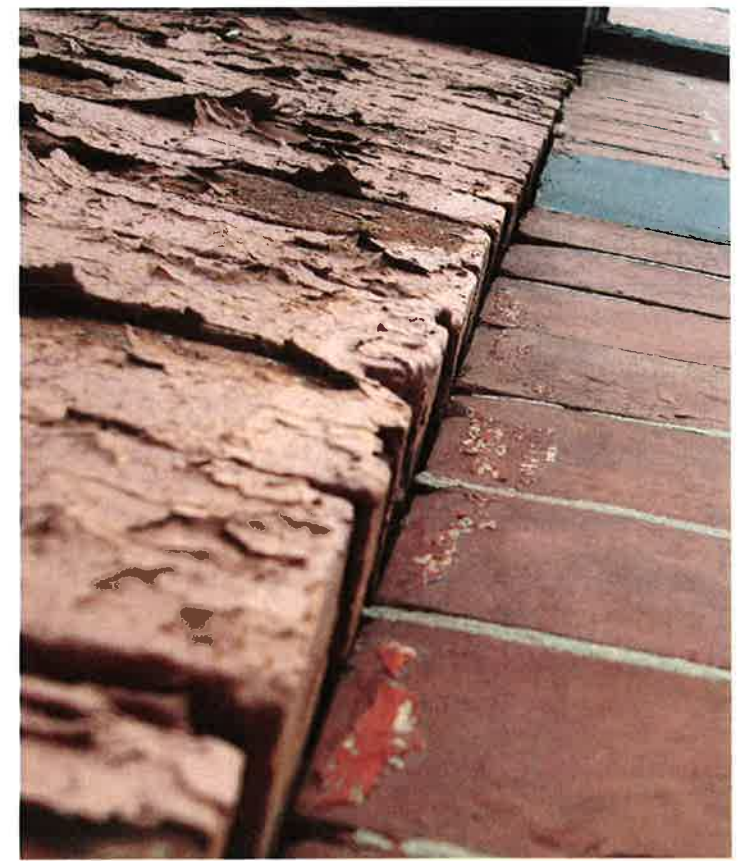

4 BULGING AT SOUTH WALL  
SCALE: N.T.S.  
A-5



5 PROVE @ SOUTH FACADE (INTERIOR)  
A-5



6 TYPICAL PLASTER DETERIORATION (INTERIOR SOUTH WALL)  
A-5



7 PLASTER DETERIORATION (INTERIOR SOUTH WALL)  
SCALE: N.T.S.  
A-5

