



1 BLOCK PLAN

1" = 100'-0"

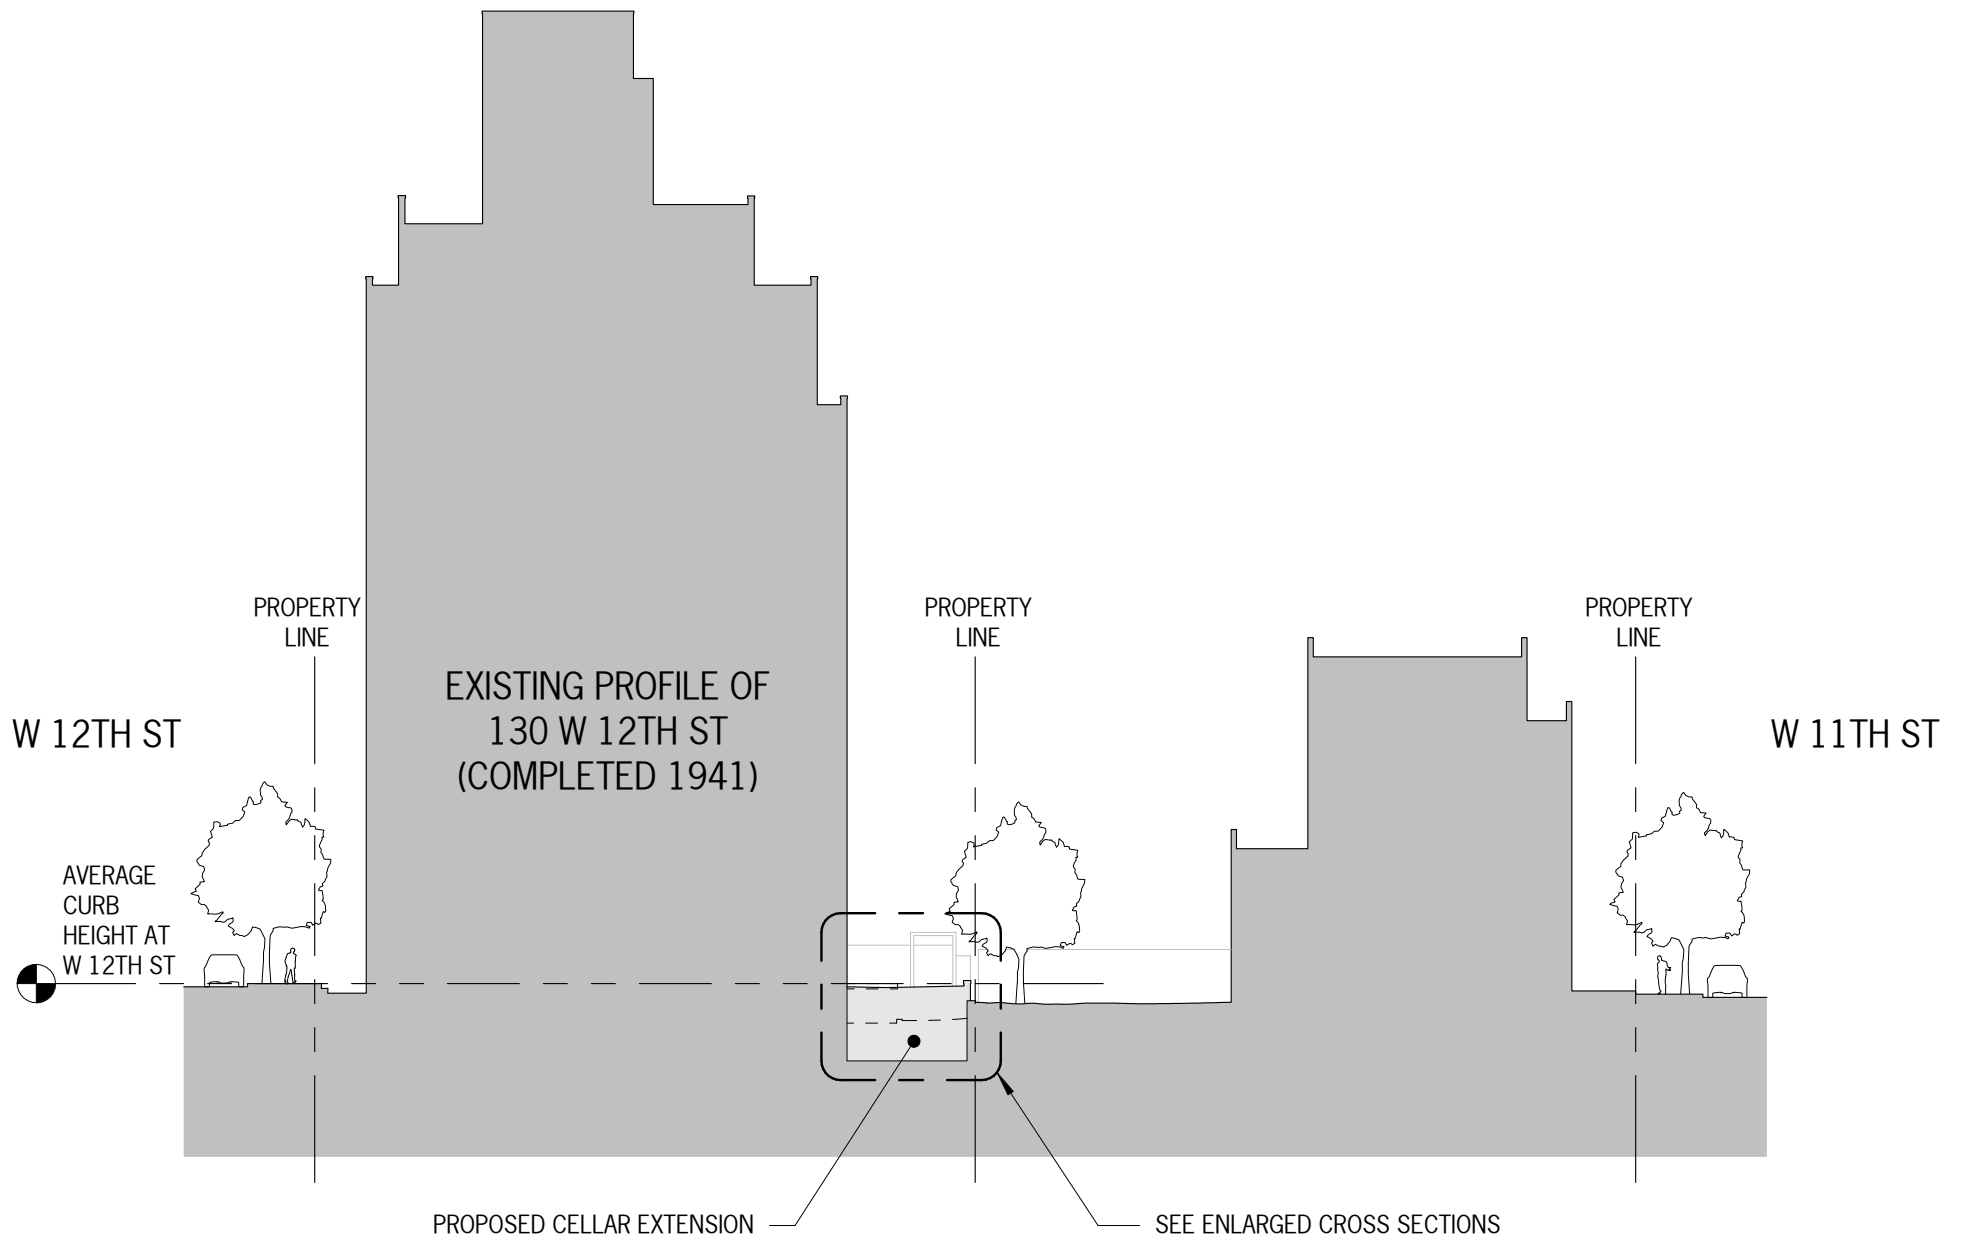


2 CROSS SECTION BETWEEN W 11TH ST & W 12TH ST

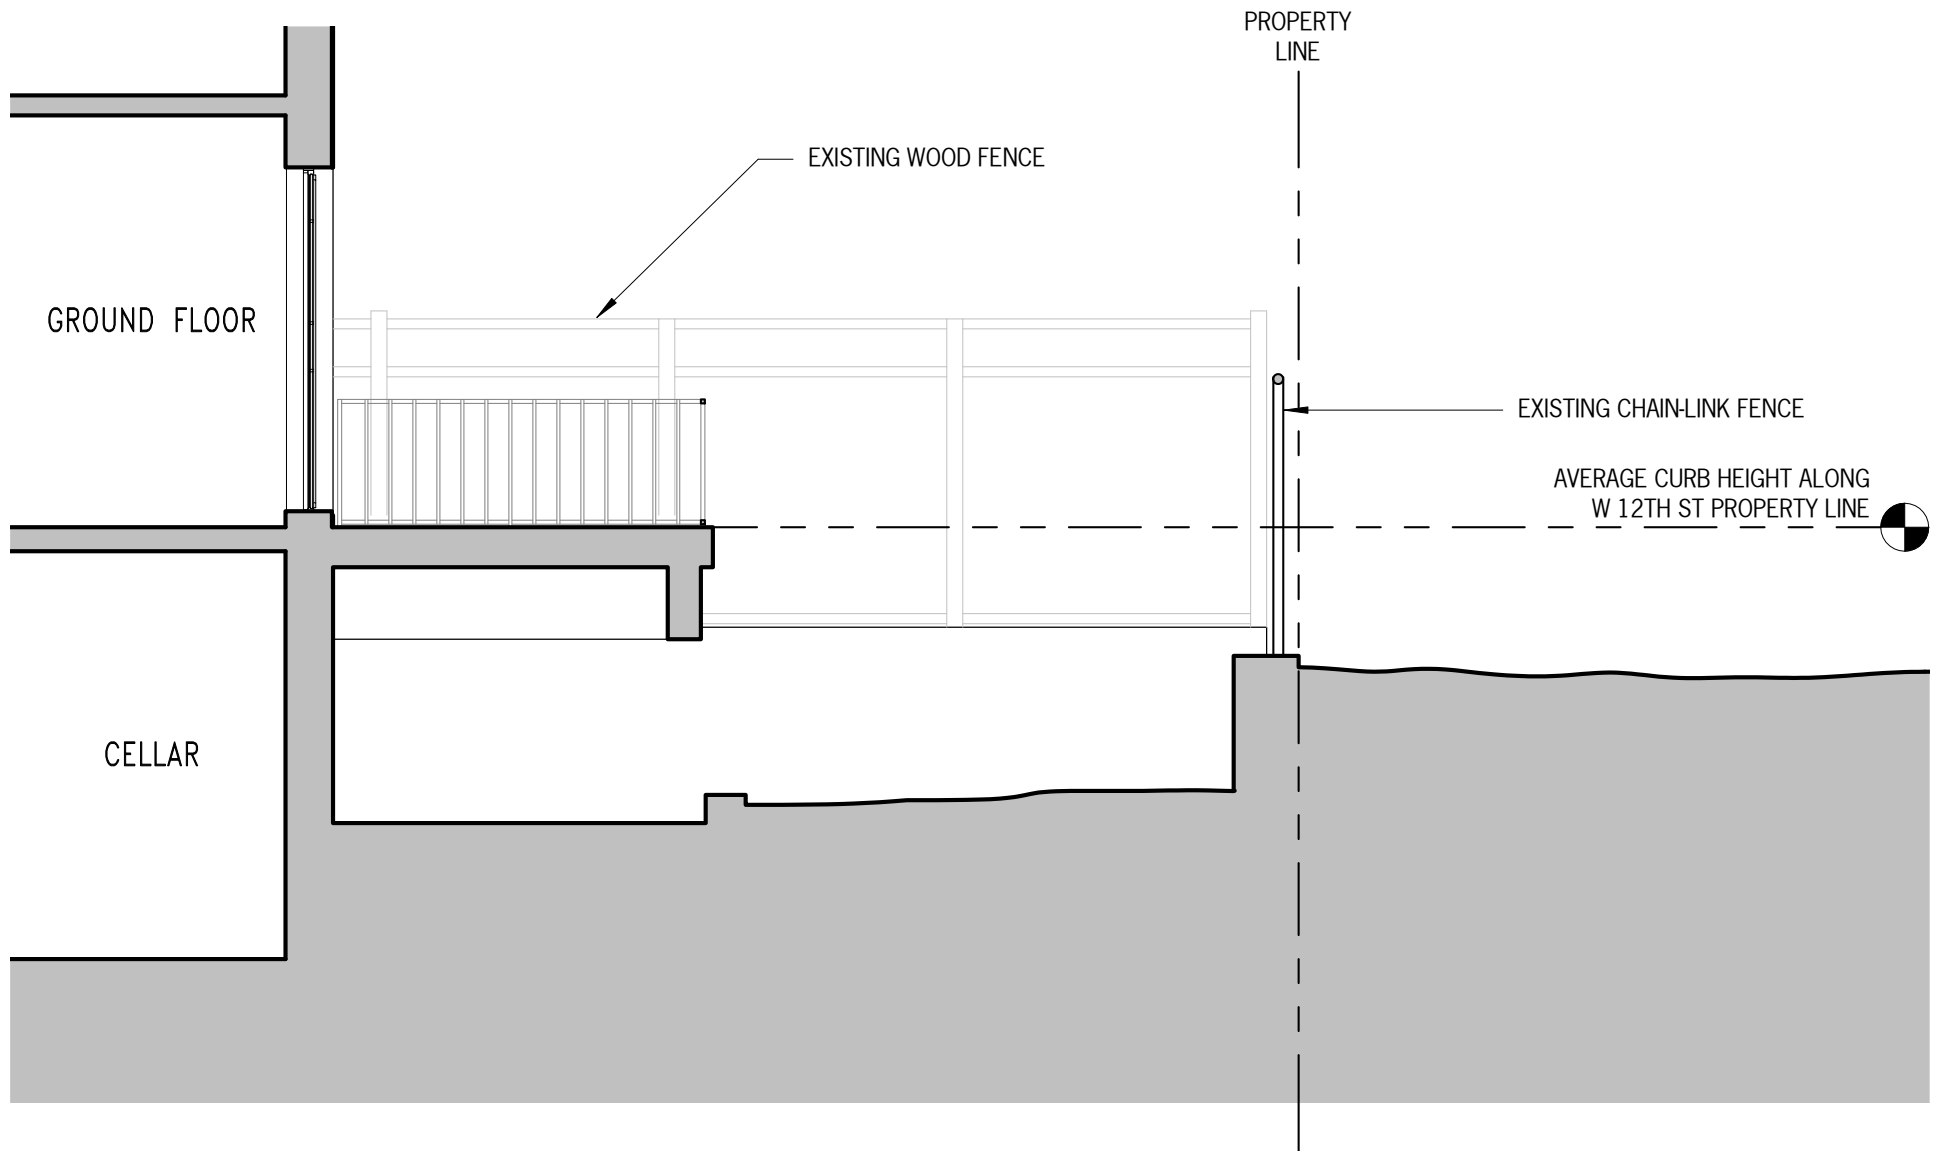

3 ENLARGED CROSS SECTION (EXISTING)

$\frac{1}{4}" = 1'-0"$

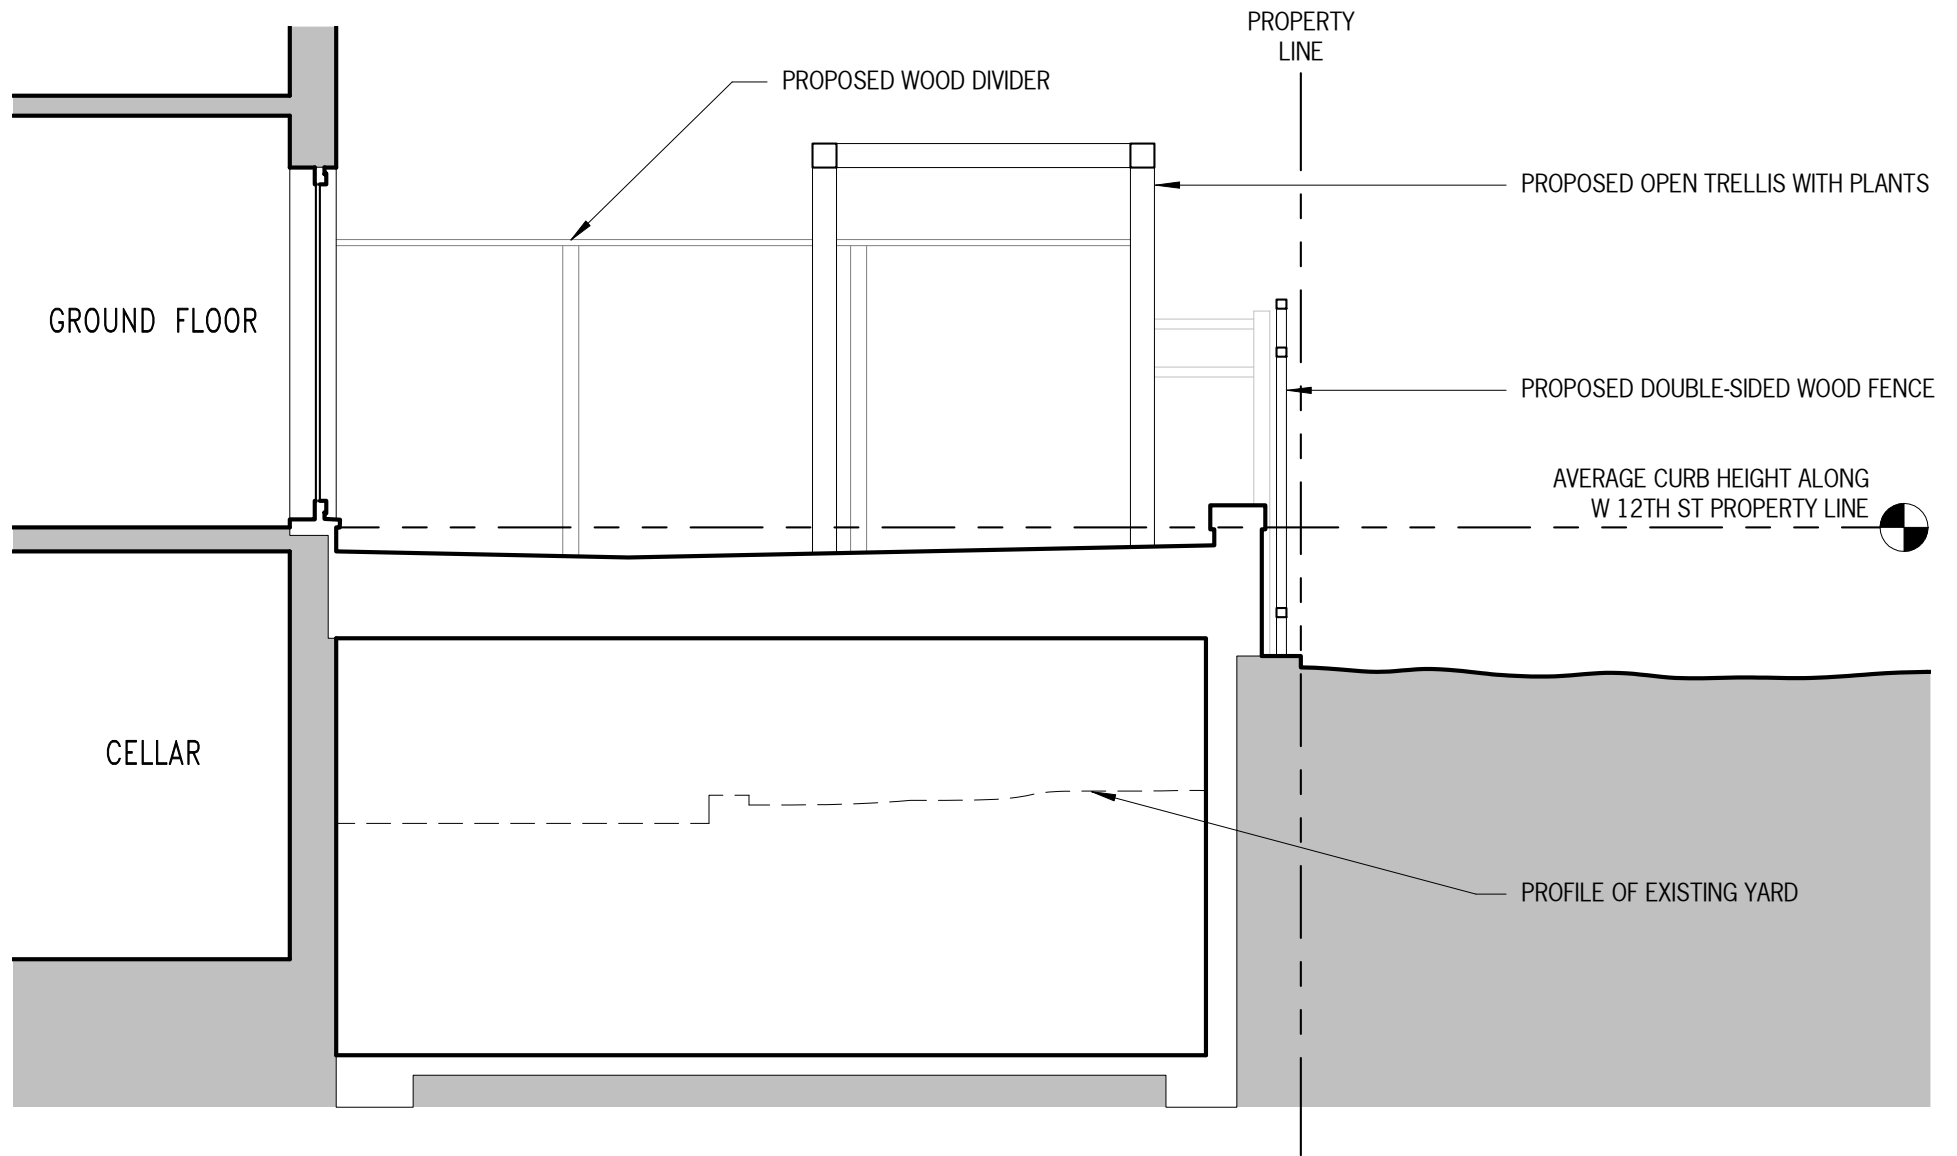

4 ENLARGED CROSS SECTION (PROPOSED)

1/4" = 1'-0"