

ST LUKE'S OUTDOOR SPACE PLAN


Perimeter Wall Design
Existing Conditions
Christopher Street

Perimeter Wall Existing Conditions


Christopher St - Spring 2019






Christopher St- Fall 2019 w/ Temporary Fence

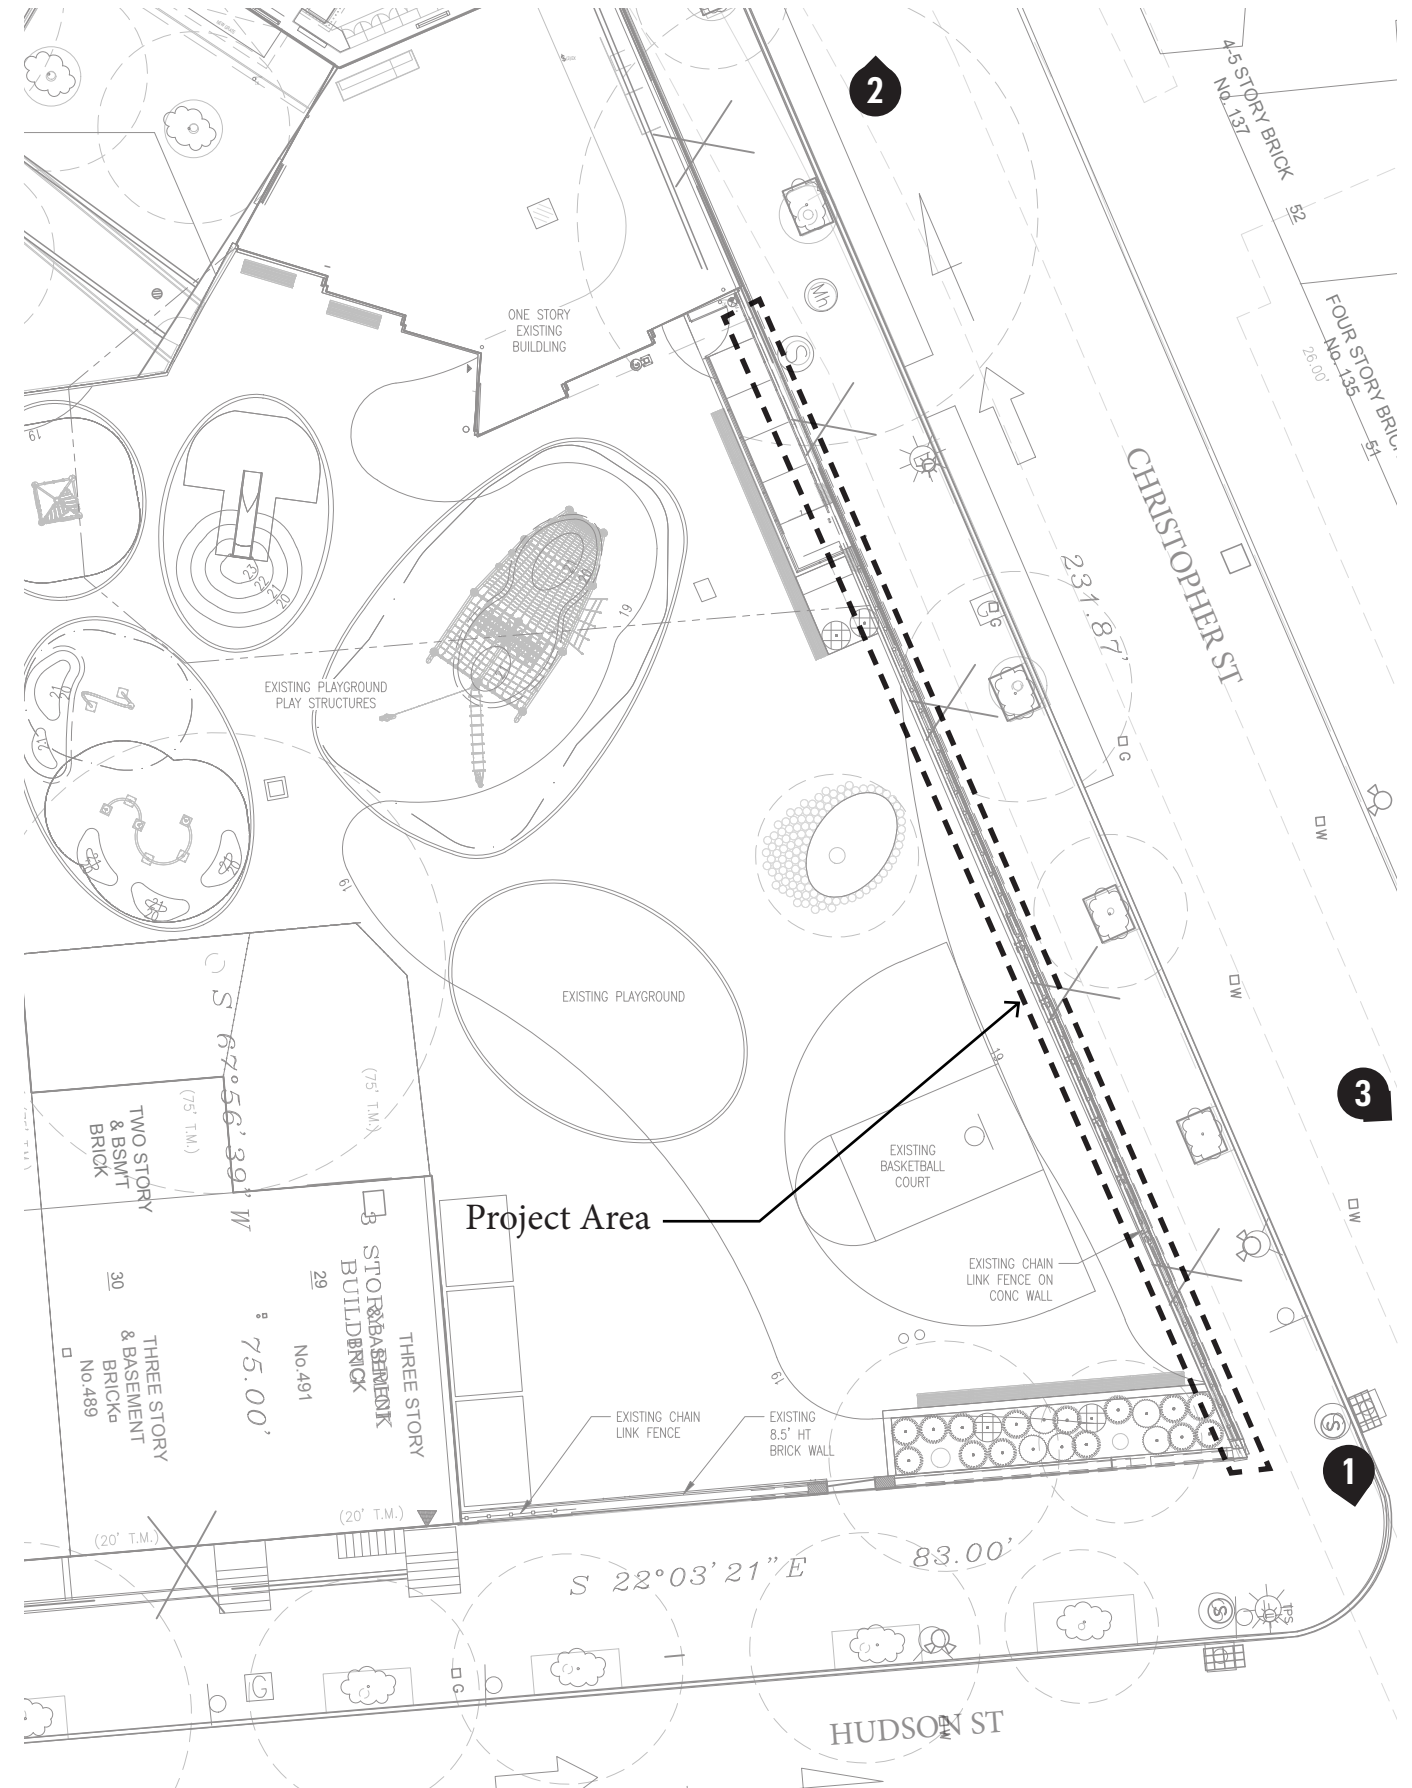

Existing Temporary Fence Extension Existing Chain Link Fence on Christopher Street

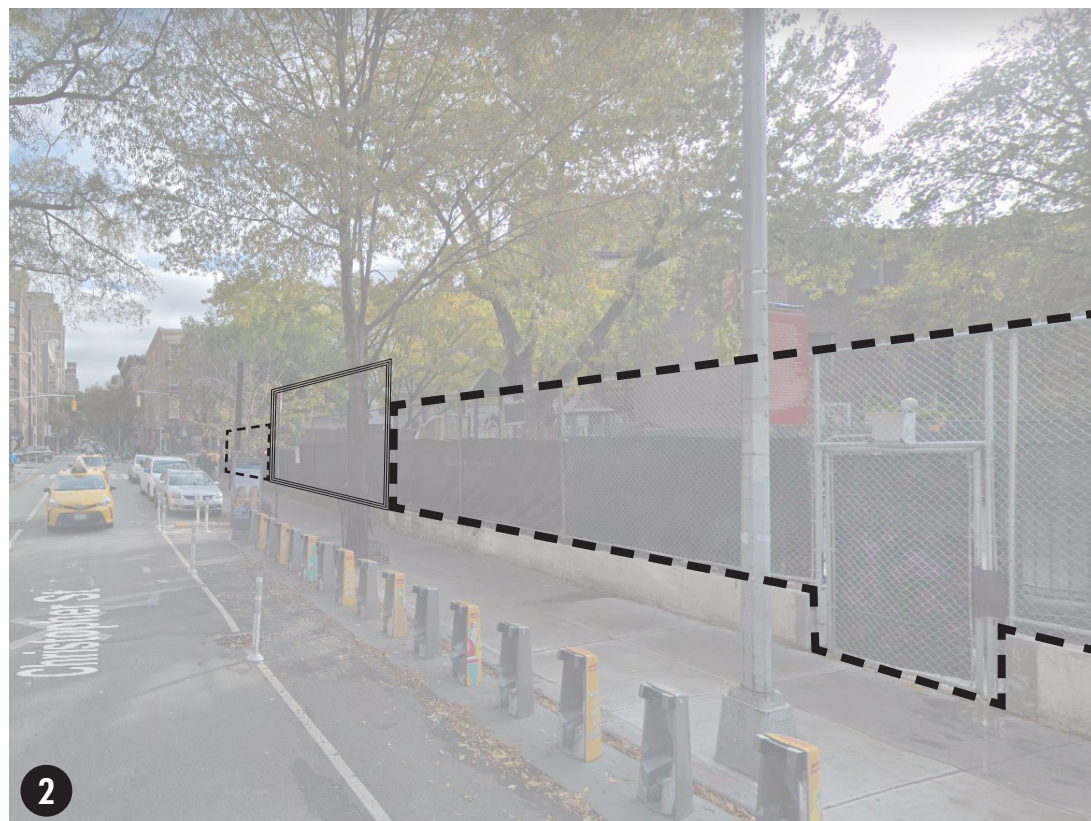

 Existing Fence  Existing Fence Extension

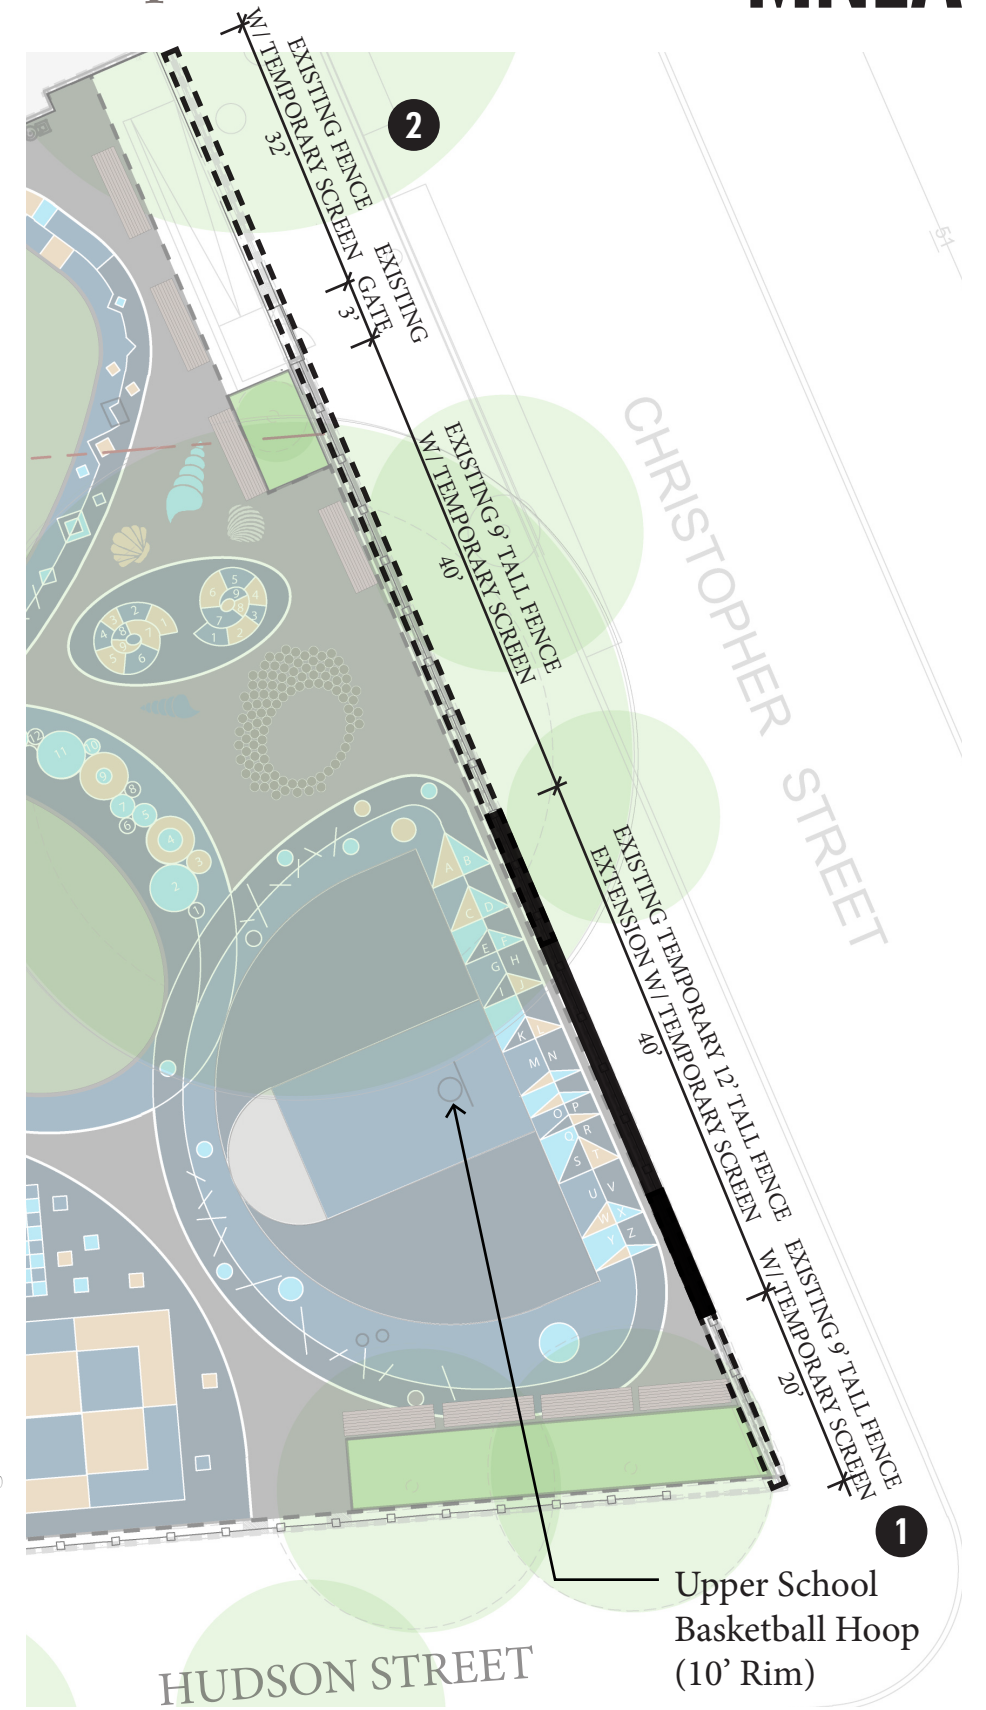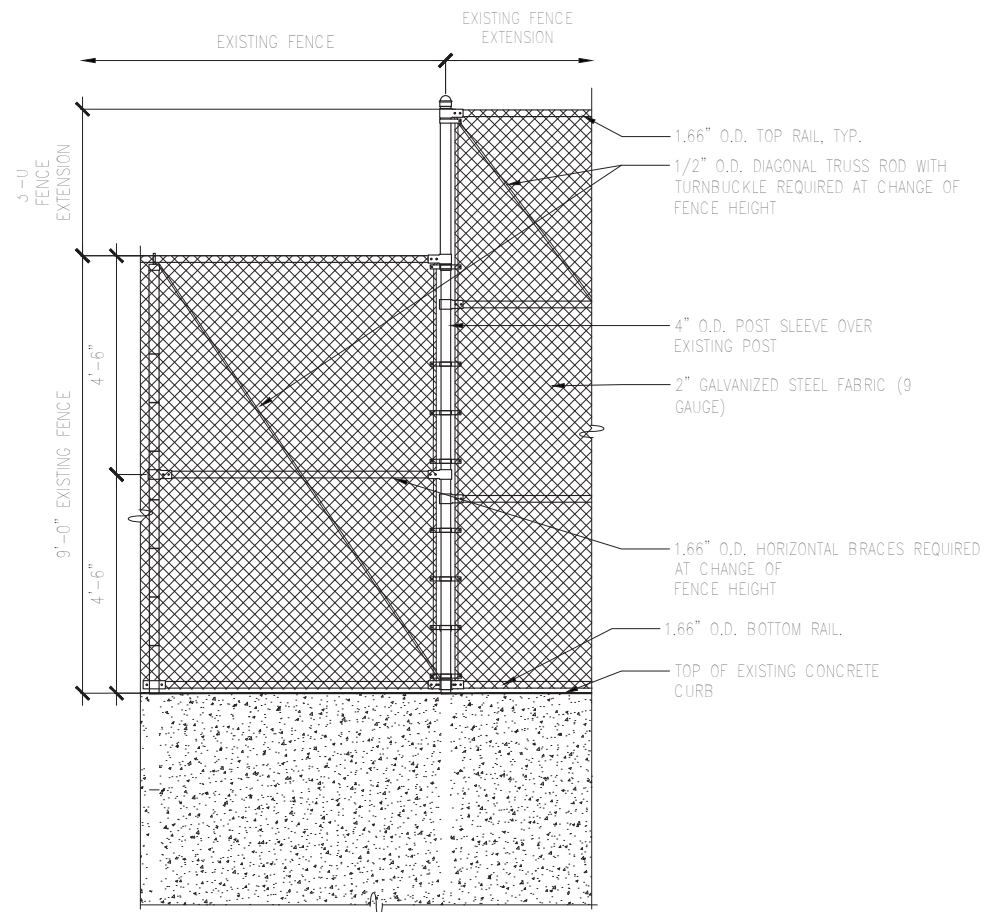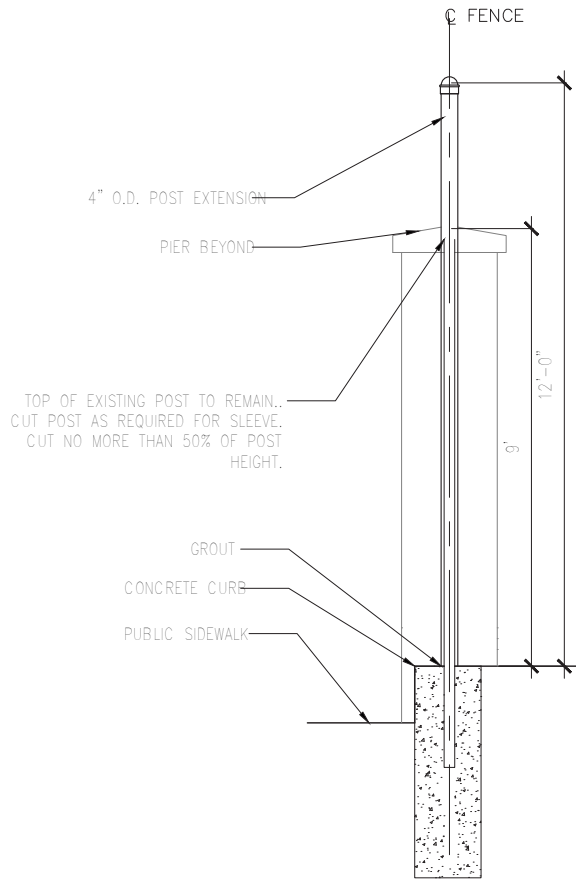



Existing fence screen



Manufacturer: Fence Screen
Product Line: 311 Series Printed Fence Wrap
Material: MAXFlex PVC vinyl coated mesh with custom graphics. Available in 80% and 100% view blockage.
Shown here in 80% view blockage.