





4. EXISTING BASEMENT BACK WALL




5. SCOPE OF WORK IN BACK YARD

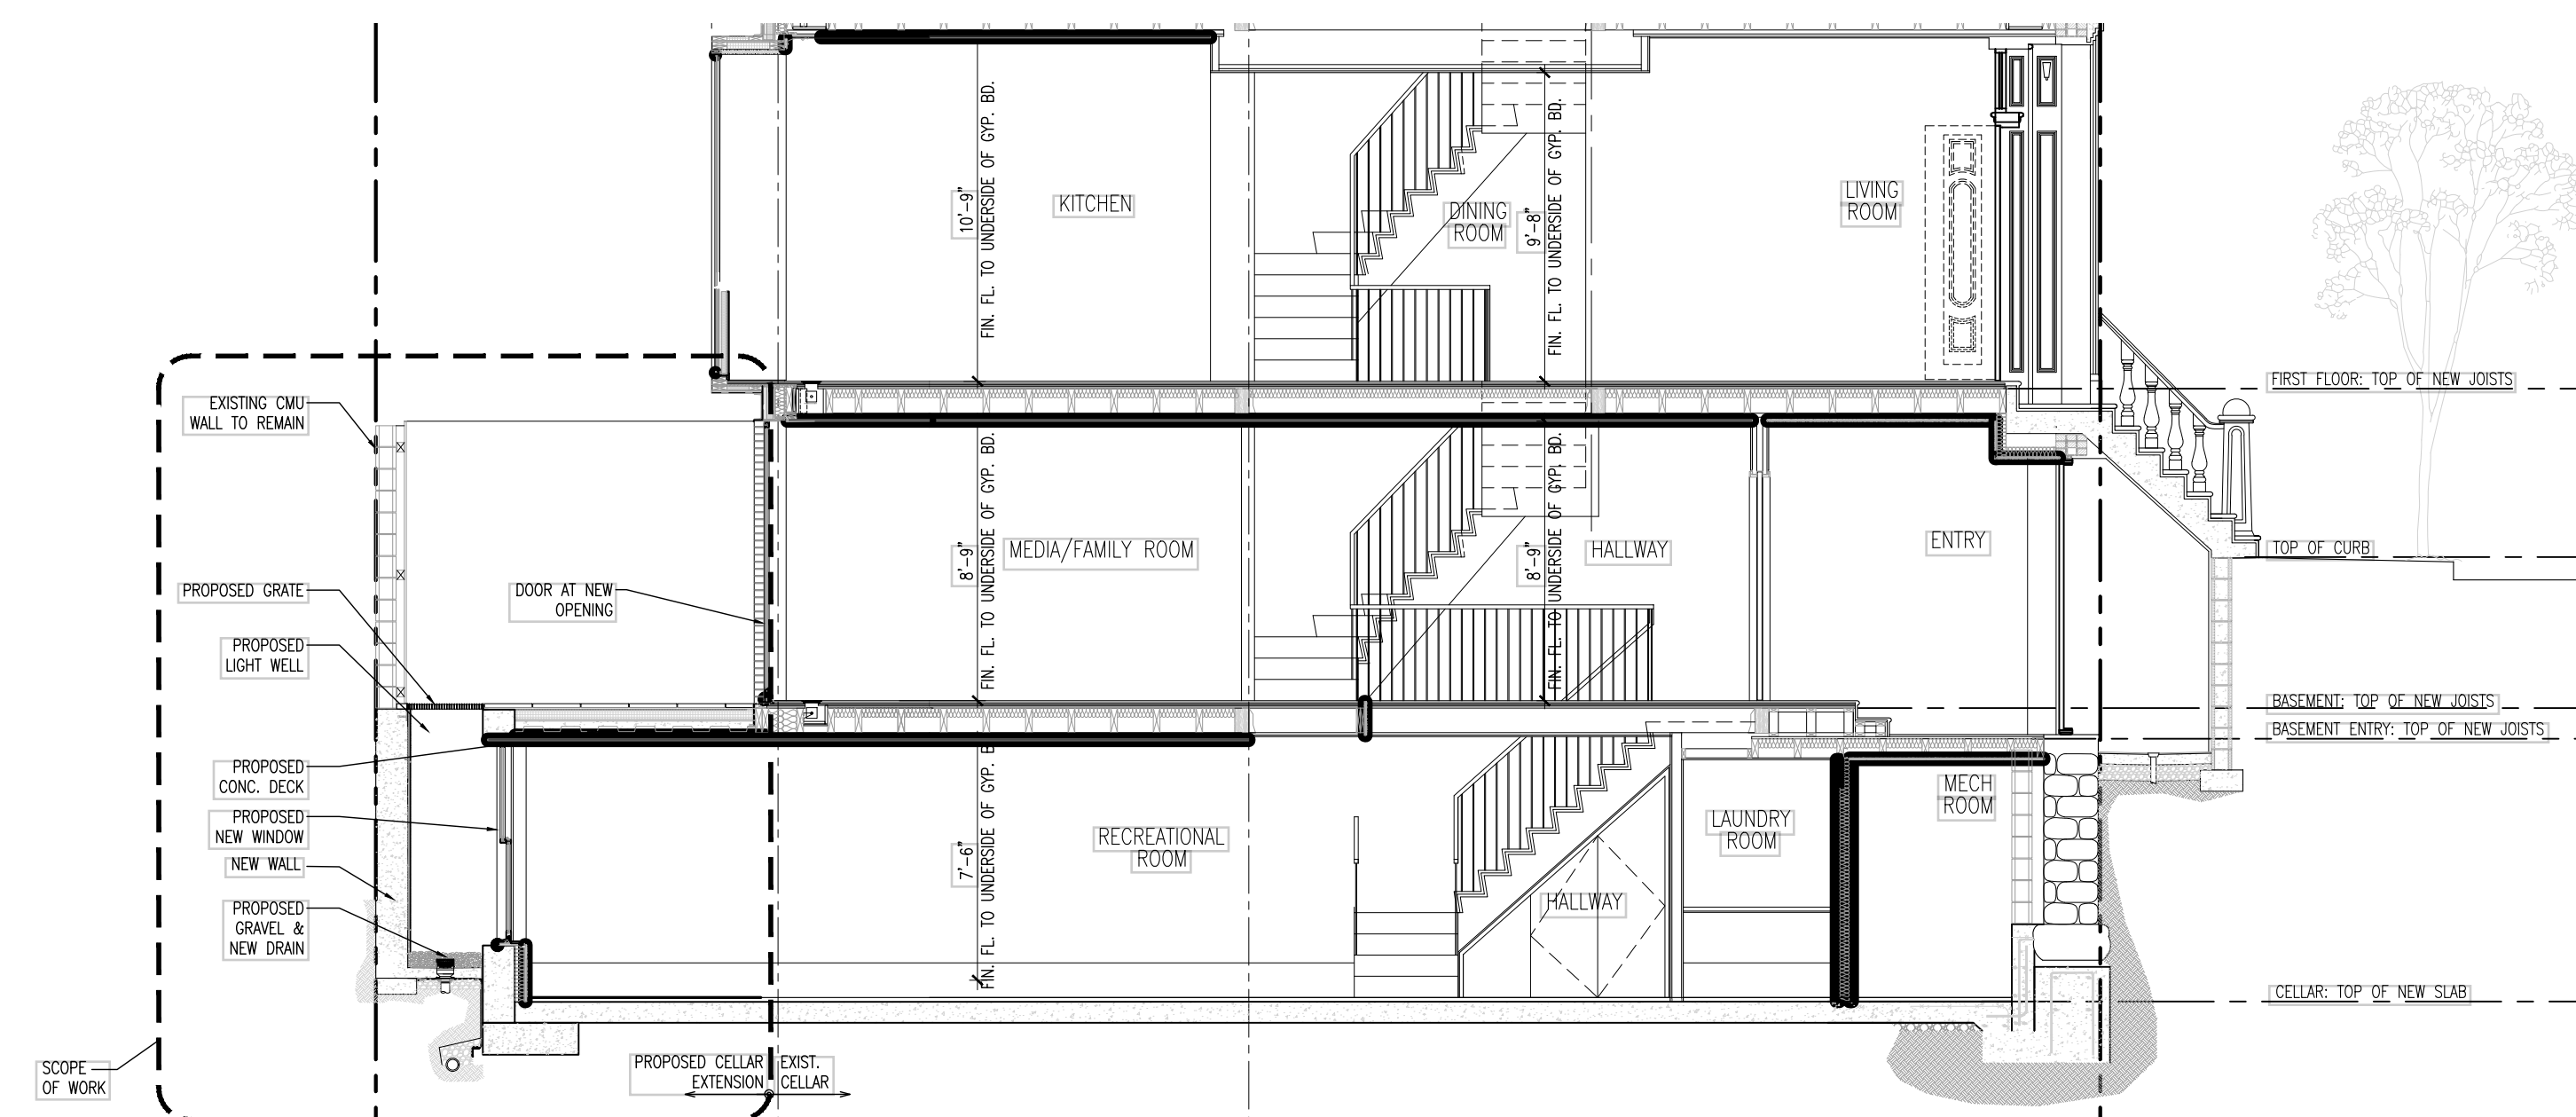

3. PARTIAL CELLAR & BASEMENT SECTION  
SCALE: 3/16"=1'-0"

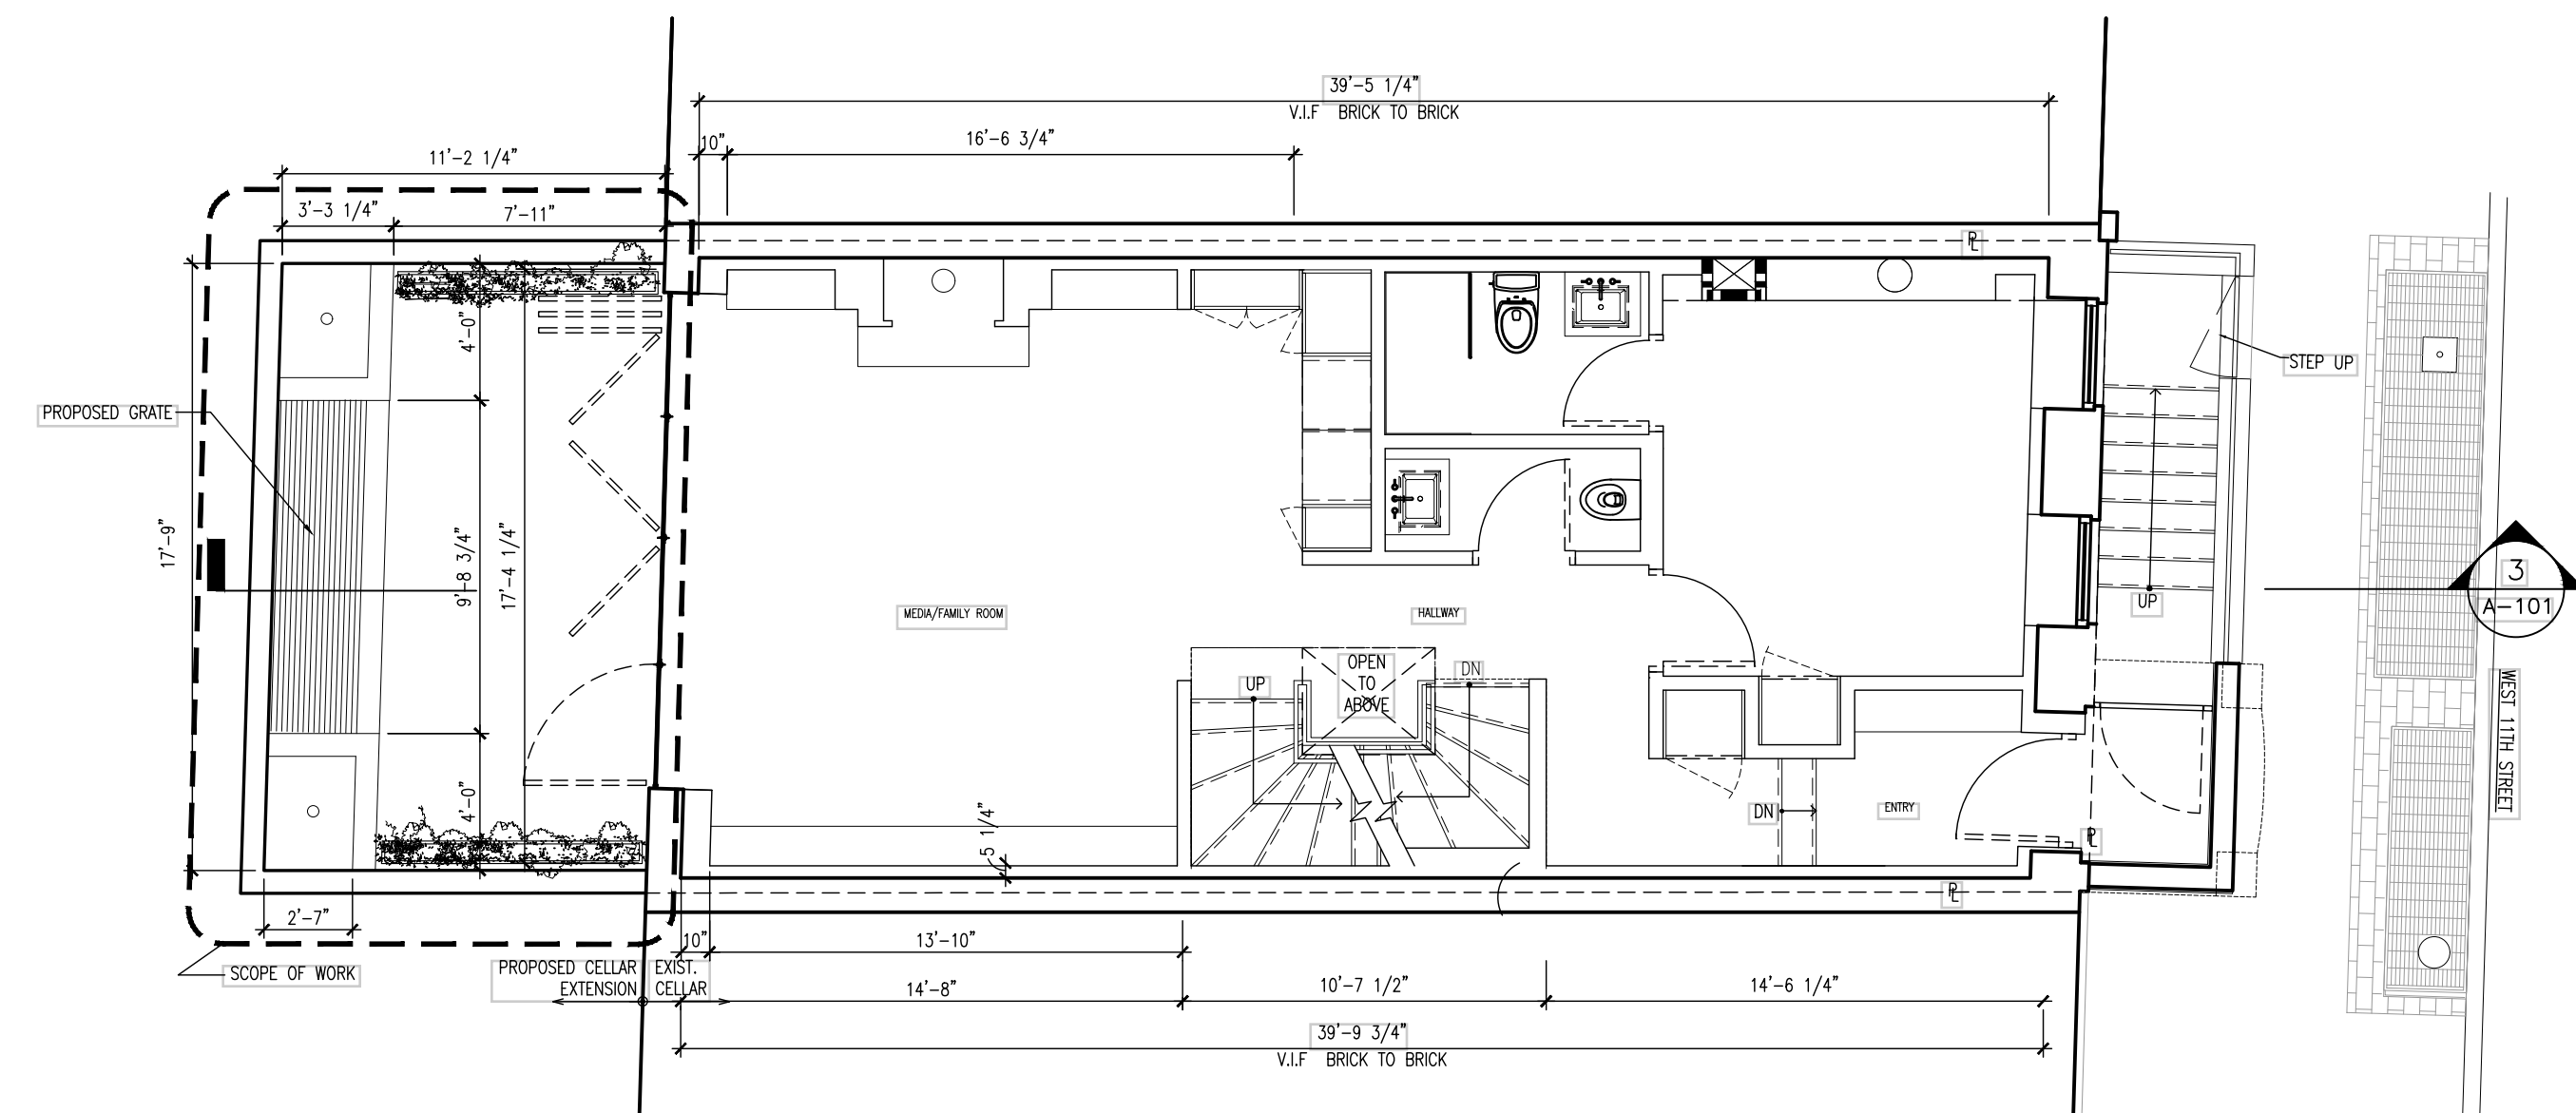

2. BASEMENT (GROUND FLOOR) PLAN  
SCALE: 3/16"=1'-0"

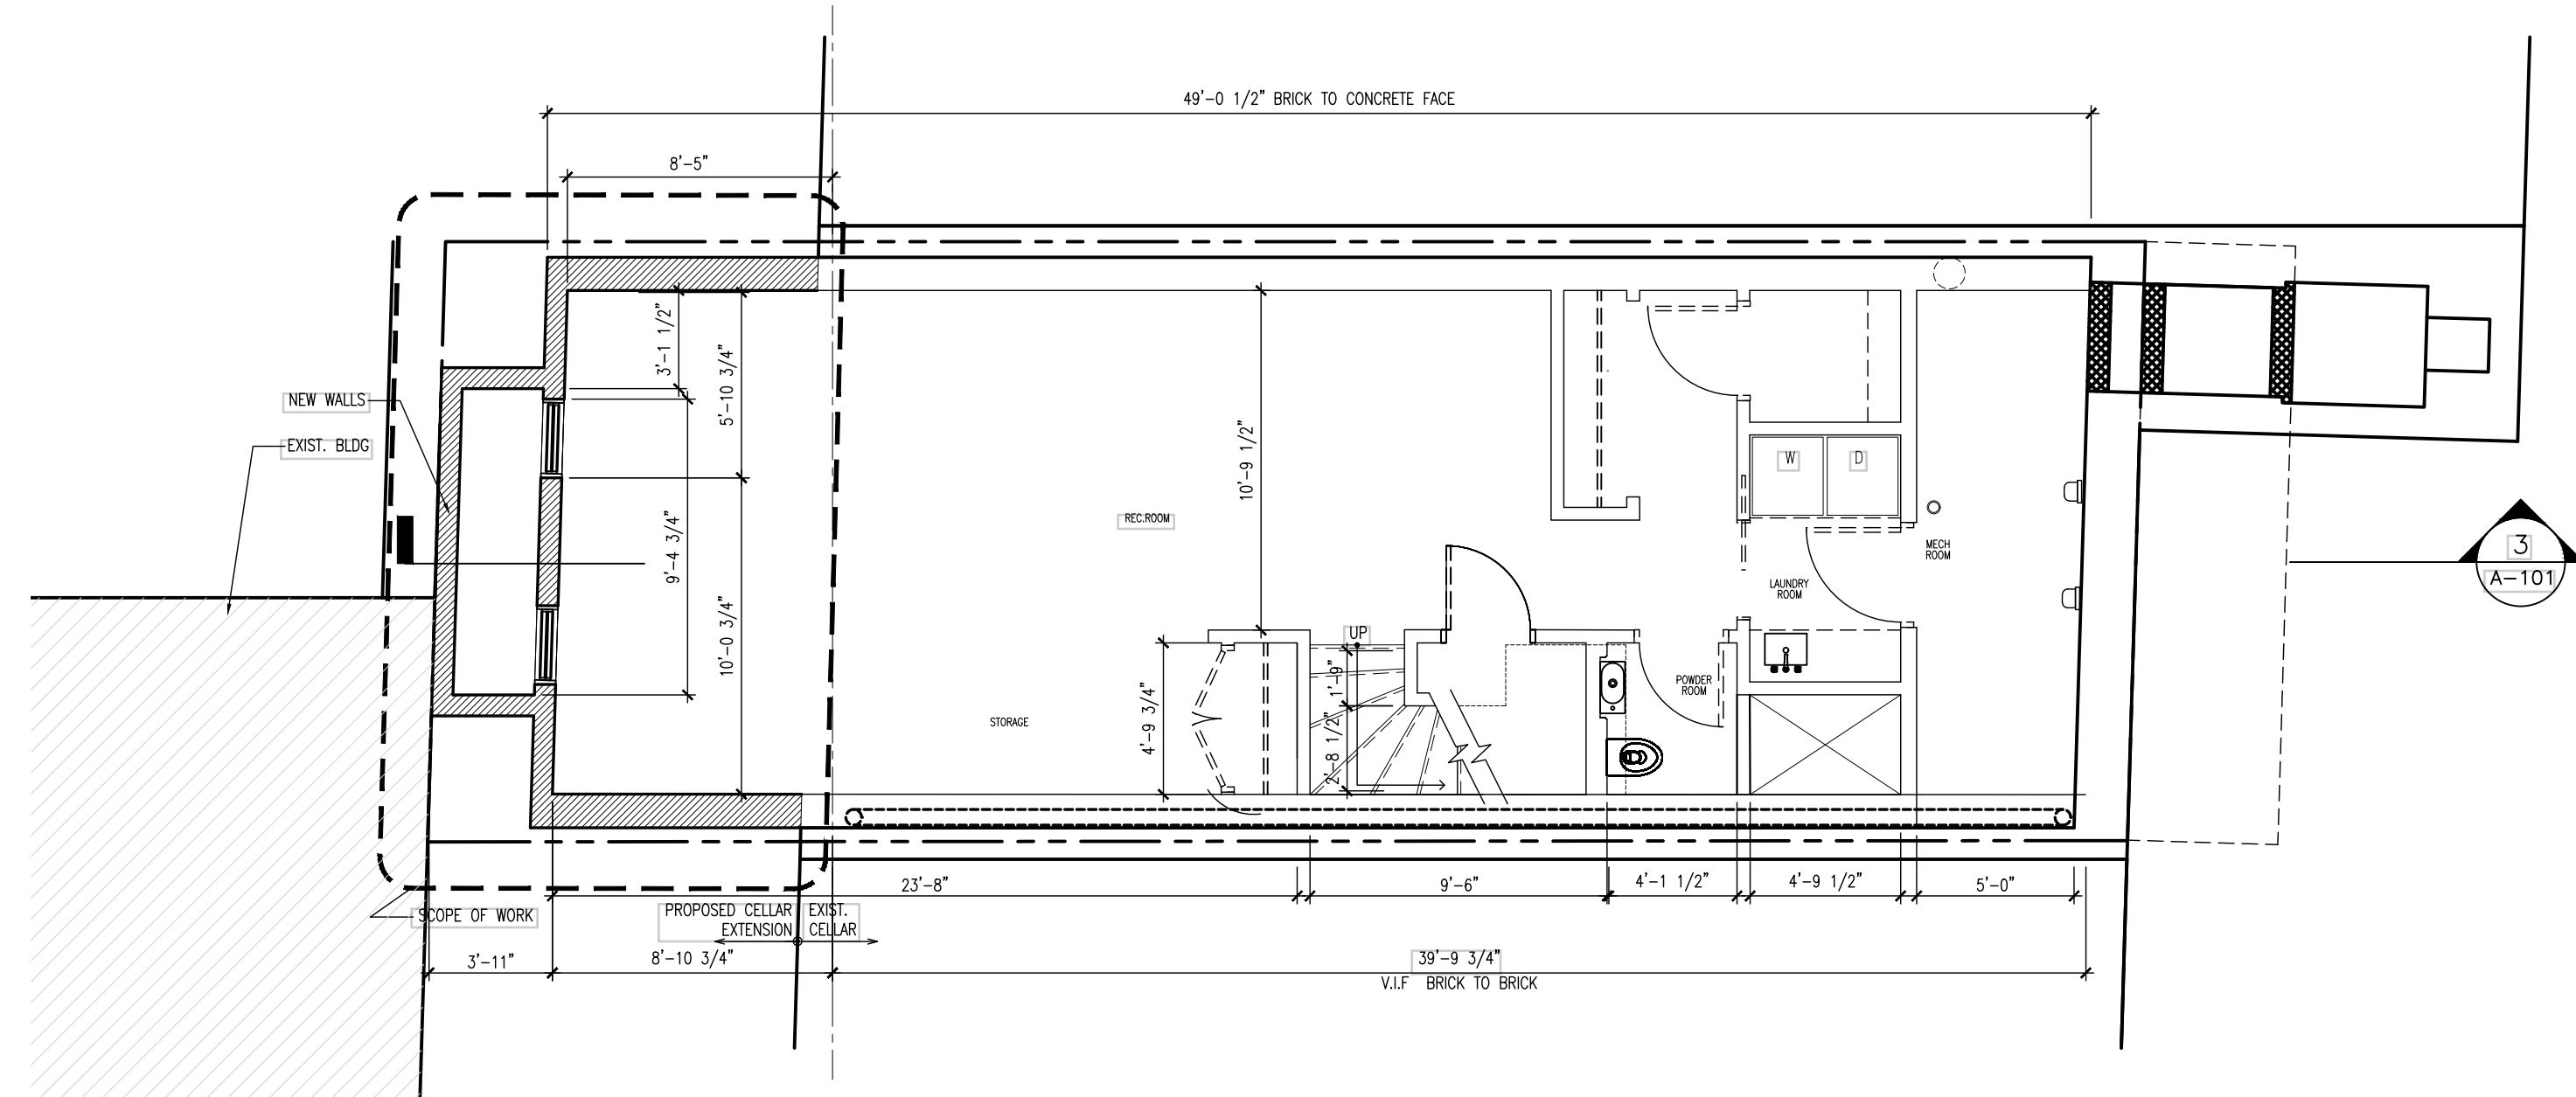

1. CELLAR PLAN  
SCALE: 3/16"=1'-0"

NOTE:  
 AE DESIGN SOLUTION INC AND ITS  
 PRINCIPAL / EMPLOYEES WERE NOT  
 RETAINED FOR ANY SUPERVISION OF  
 THE ACTUAL CONSTRUCTION OF THIS  
 PROJECT.


Rev #	Date	Description
Project Scope		
Drawing Title		

**PLANS, SECTION,  
& PHOTOS**

**PROPOSED CELLAR  
EXTENSION**

Drawn By: R/W  
 Checked By: P.B. Date: 07/06/16 Scale: As Shown

# PROPOSED CELLAR EXTENSION AT REAR YARD

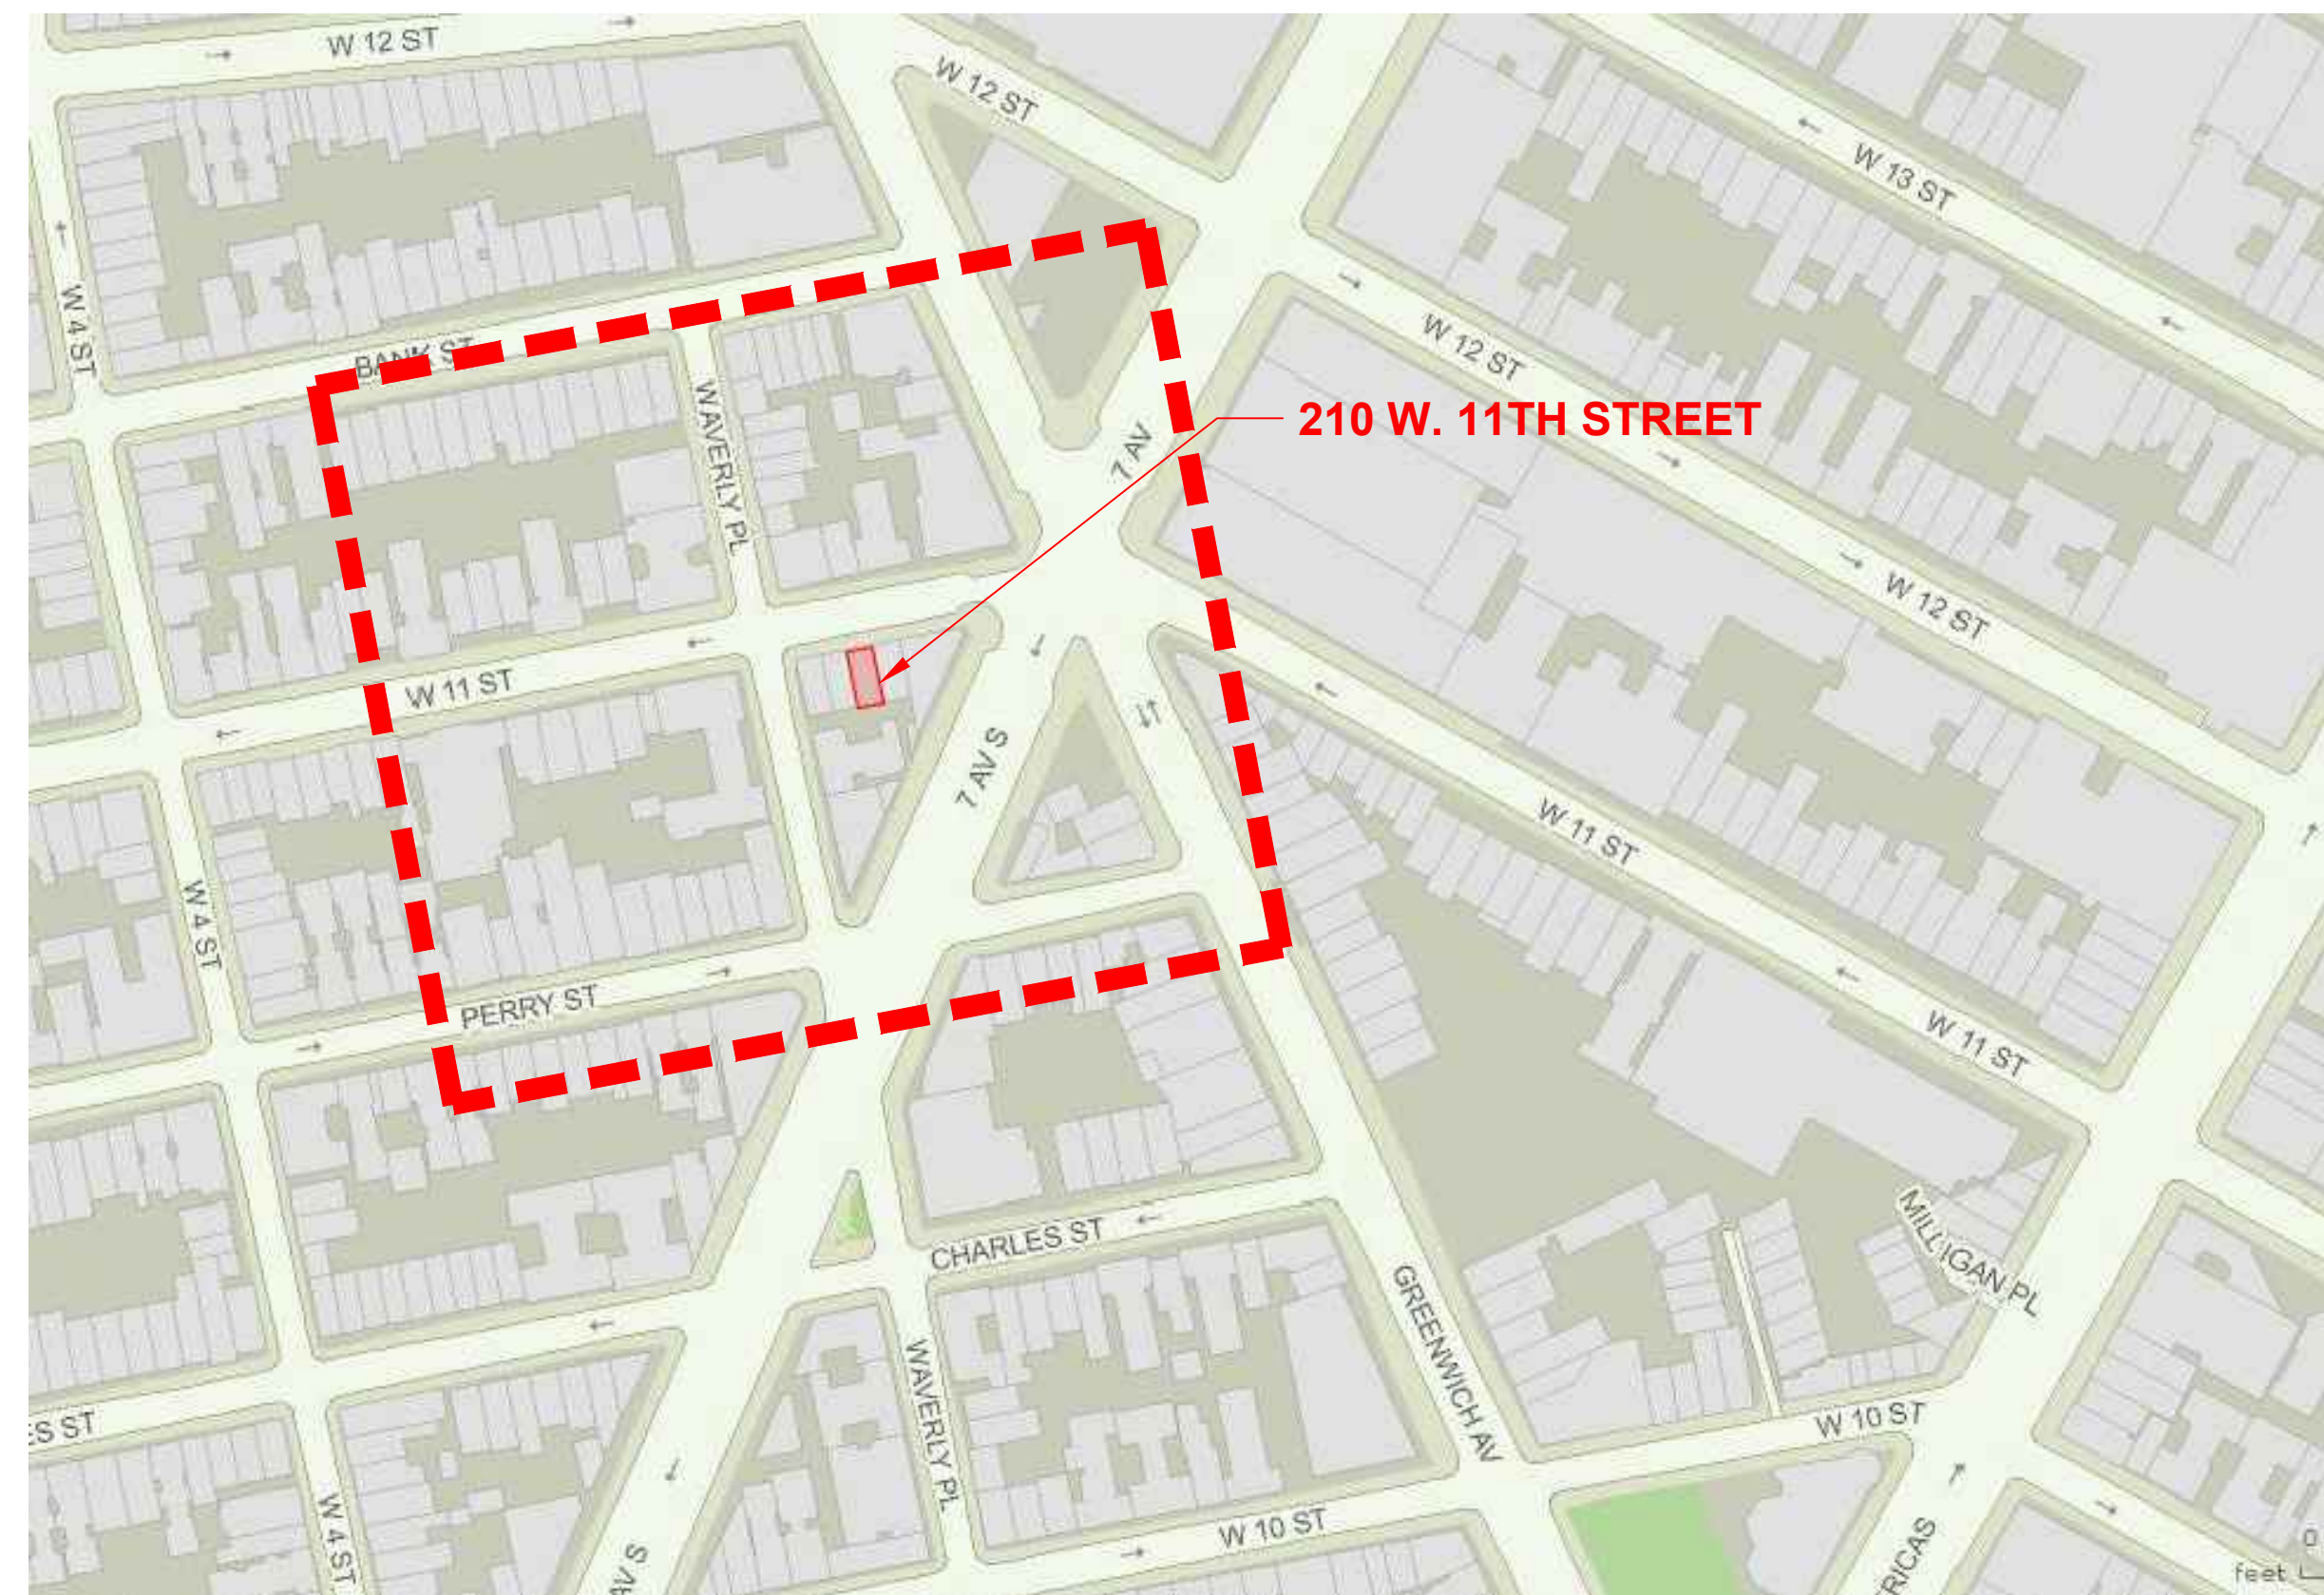

6. AREA MAP  
SCALE: N.T.S.



5. KEY PLAN  
(GREENWICH VILLAGE HISTORIC DISTRICT).




LPC APPROVED RESTORED FACADE MATCHING HISTORIC PHOTOGRAPH


4. EXISTING ELEVATION  
SCALE: N.T.S.



3. LOCAL PLAN: BLOCK & LOT

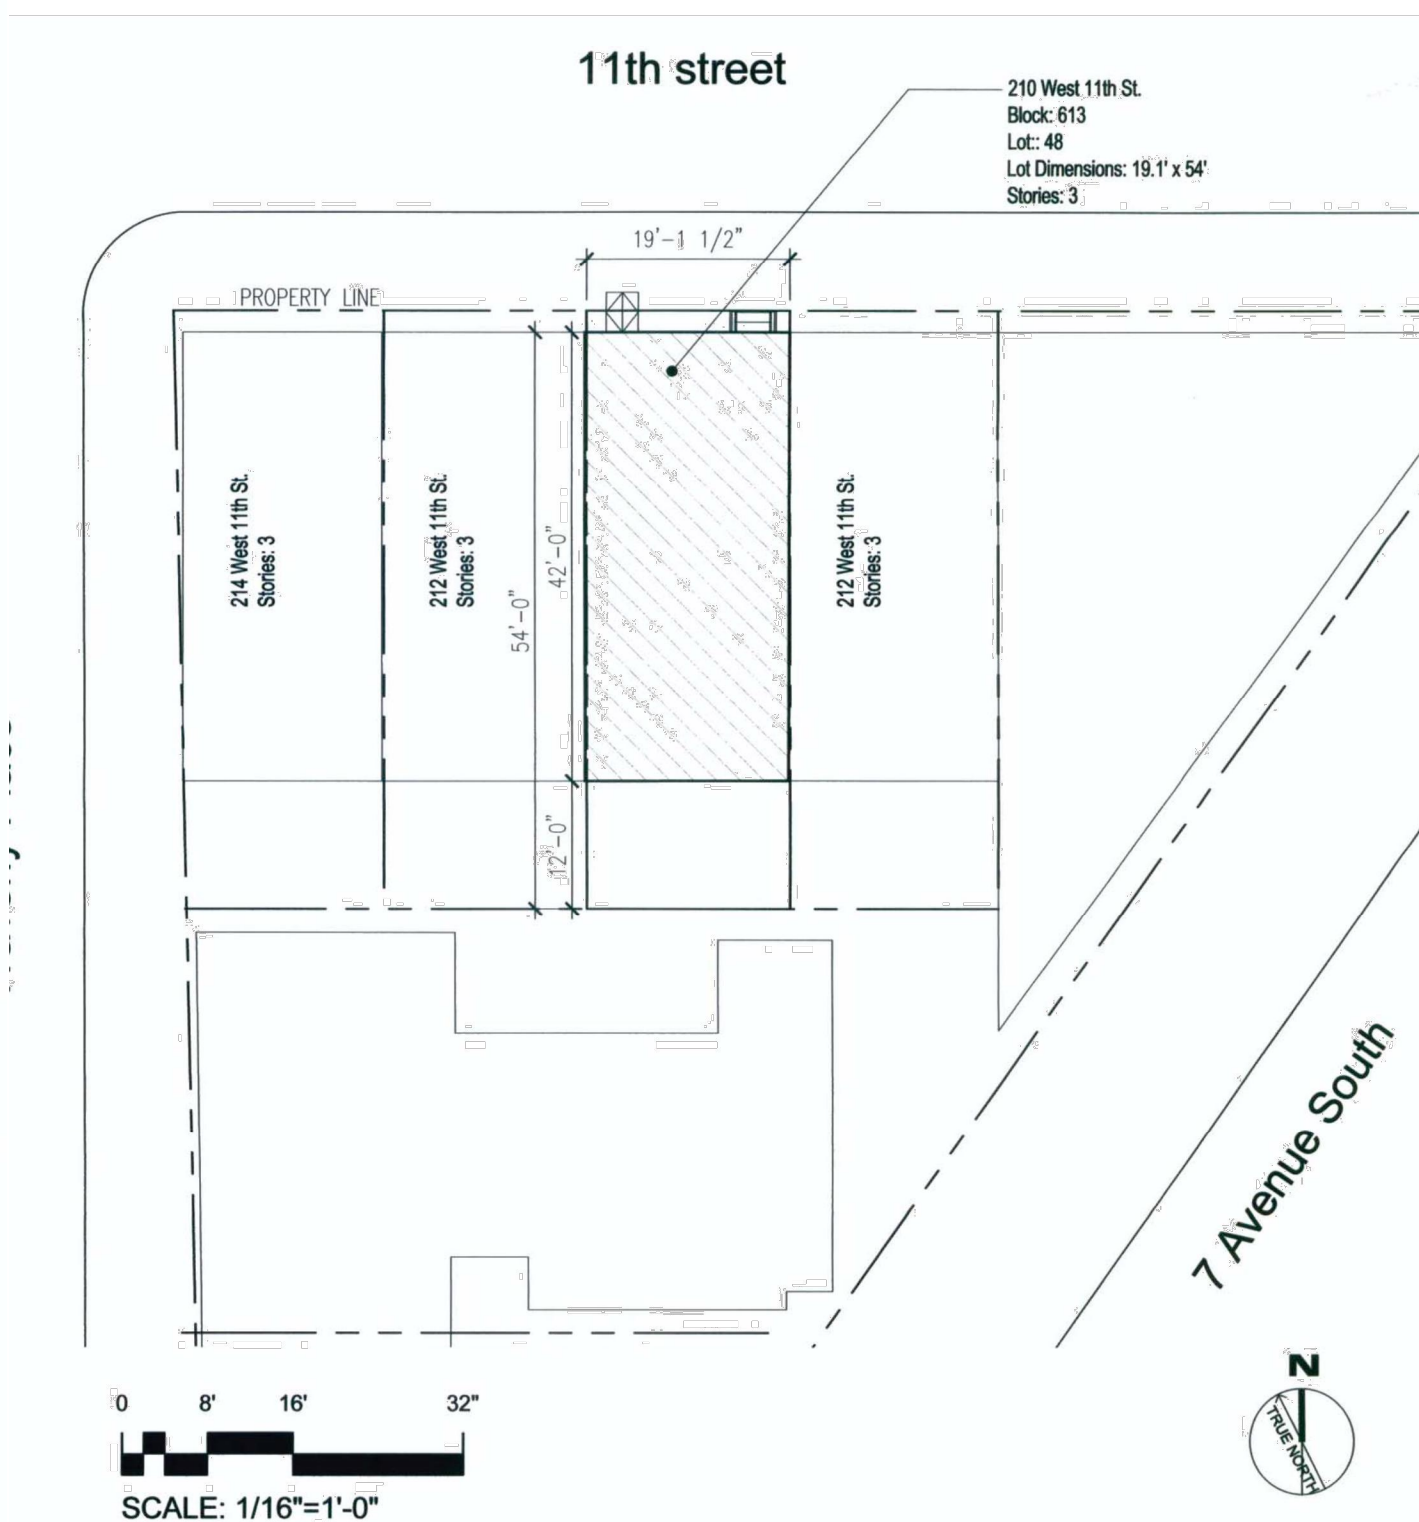

2. BUILDING PLAN

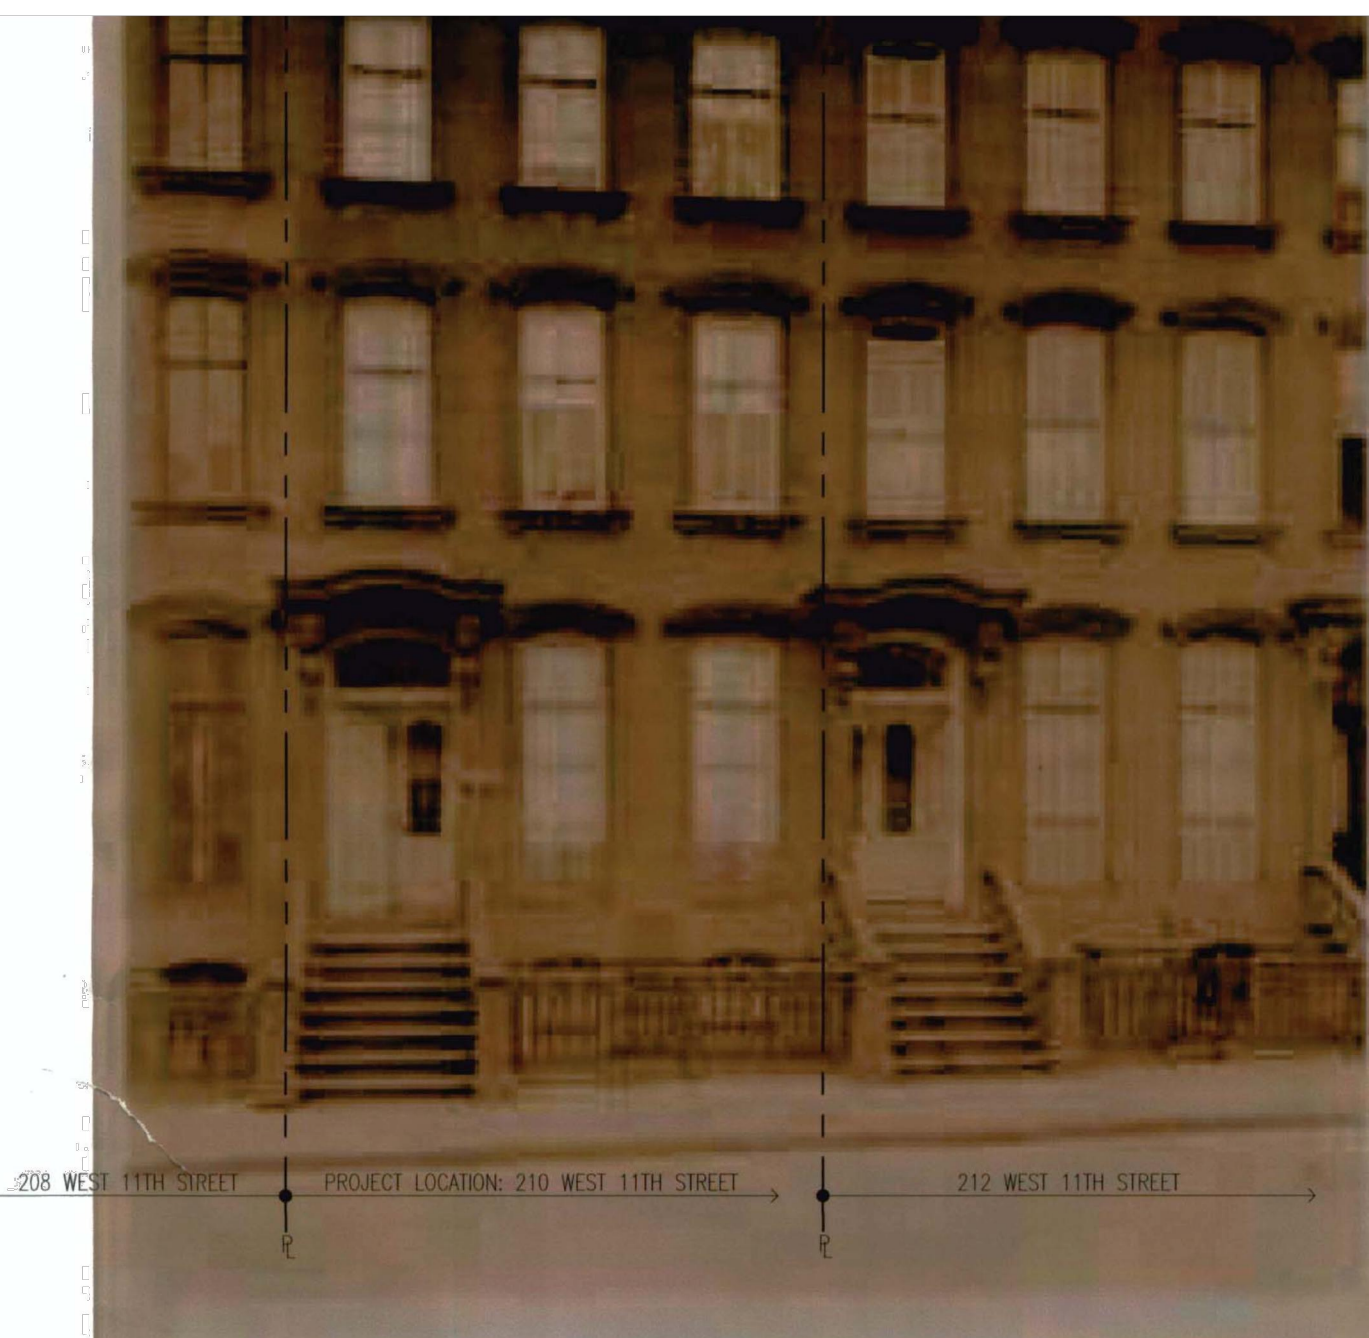

1. HISTORIC PHOTOGRAPH

Architect/Engineer  
**AE SOLUTION**  
 DESIGN &  
**BAILEYS ENGINEERING P.C.**  
 71 Leonard Street NY, NY 10013  
 Telephone: 212.226.6816  
 Email: info@aedesignsolutioninc.com  
 Project Address  
**210 WEST 11th STREET,  
 NEW YORK, NY 10014**  
 Client

NOTE:  
 AE DESIGN SOLUTION INC AND ITS  
 PRINCIPAL / EMPLOYEES WERE NOT  
 RETAINED FOR ANY SUPERVISION OF  
 THE ACTUAL CONSTRUCTION OF THIS  
 PROJECT.

Rev. #	Date	Description

## PROJECT INFO

PROPOSED CELLAR  
 EXTENSION

Drawn By: R.W.  
 Checked By: P.B. Date: 07/06/18 Scale: As Shown