






1 DESIGNATION PHOTO RECORD
SCALE: NOT TO SCALE

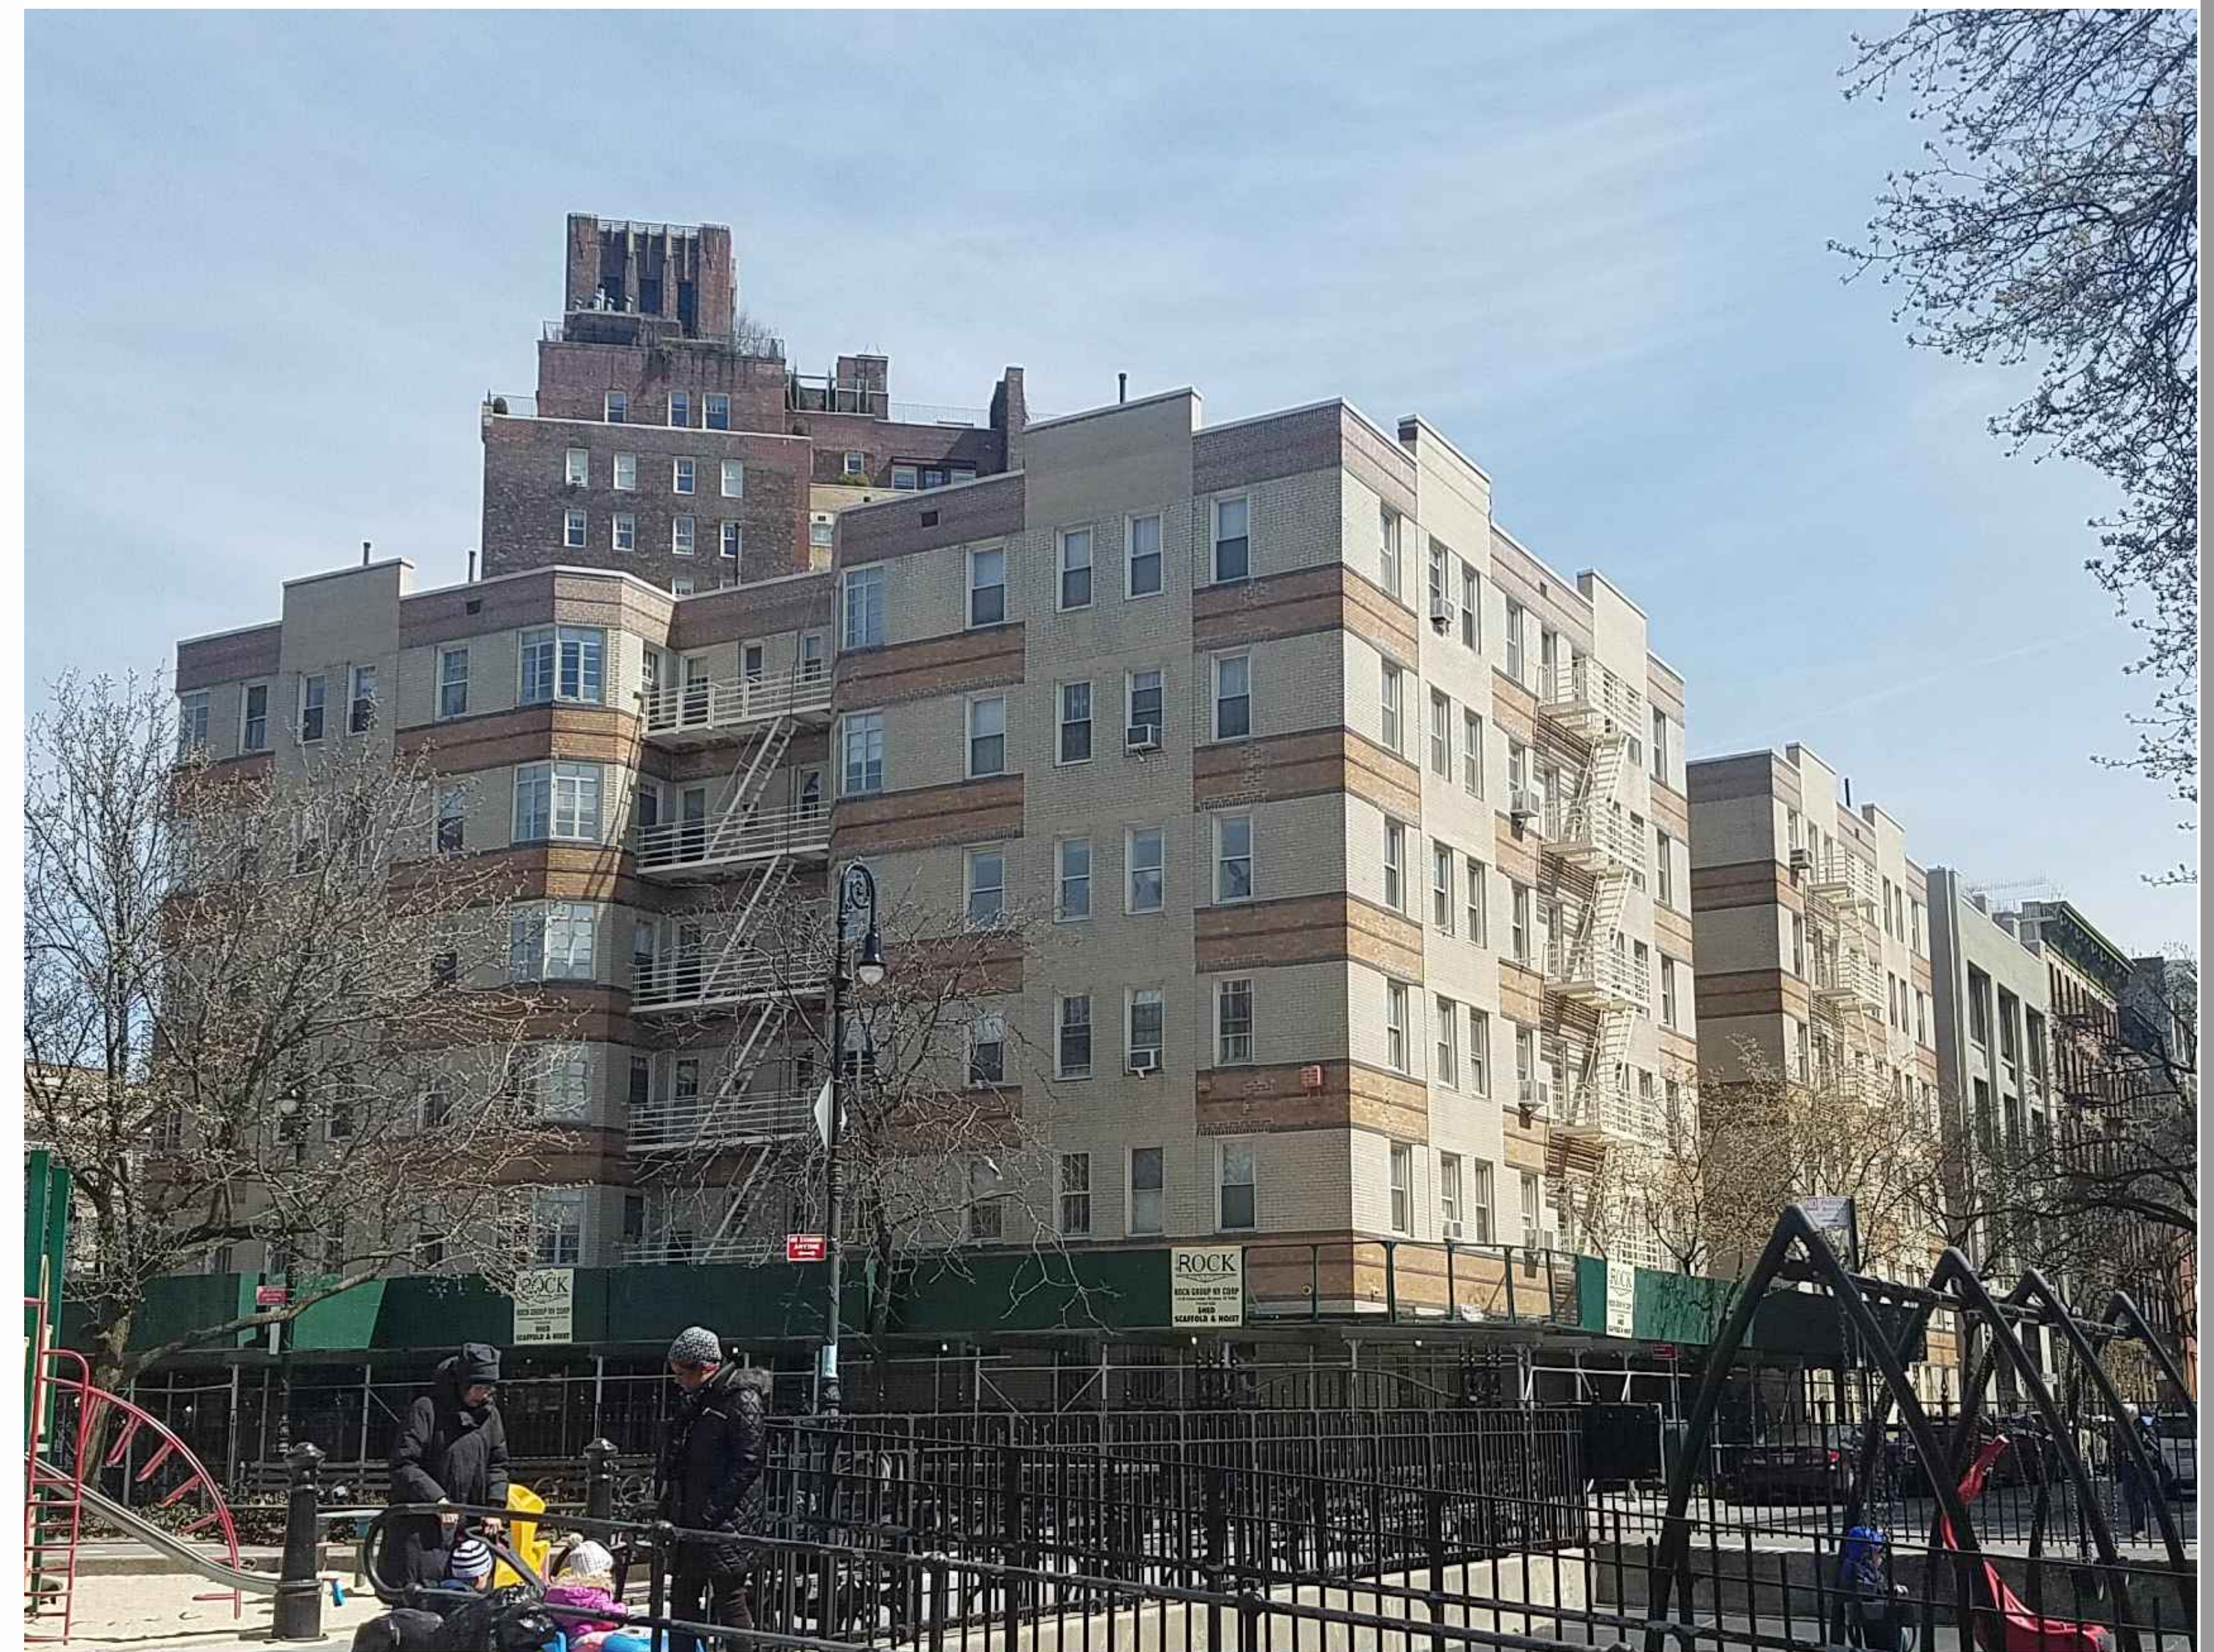


2 CURRENT CONDITION
SCALE: NOT TO SCALE

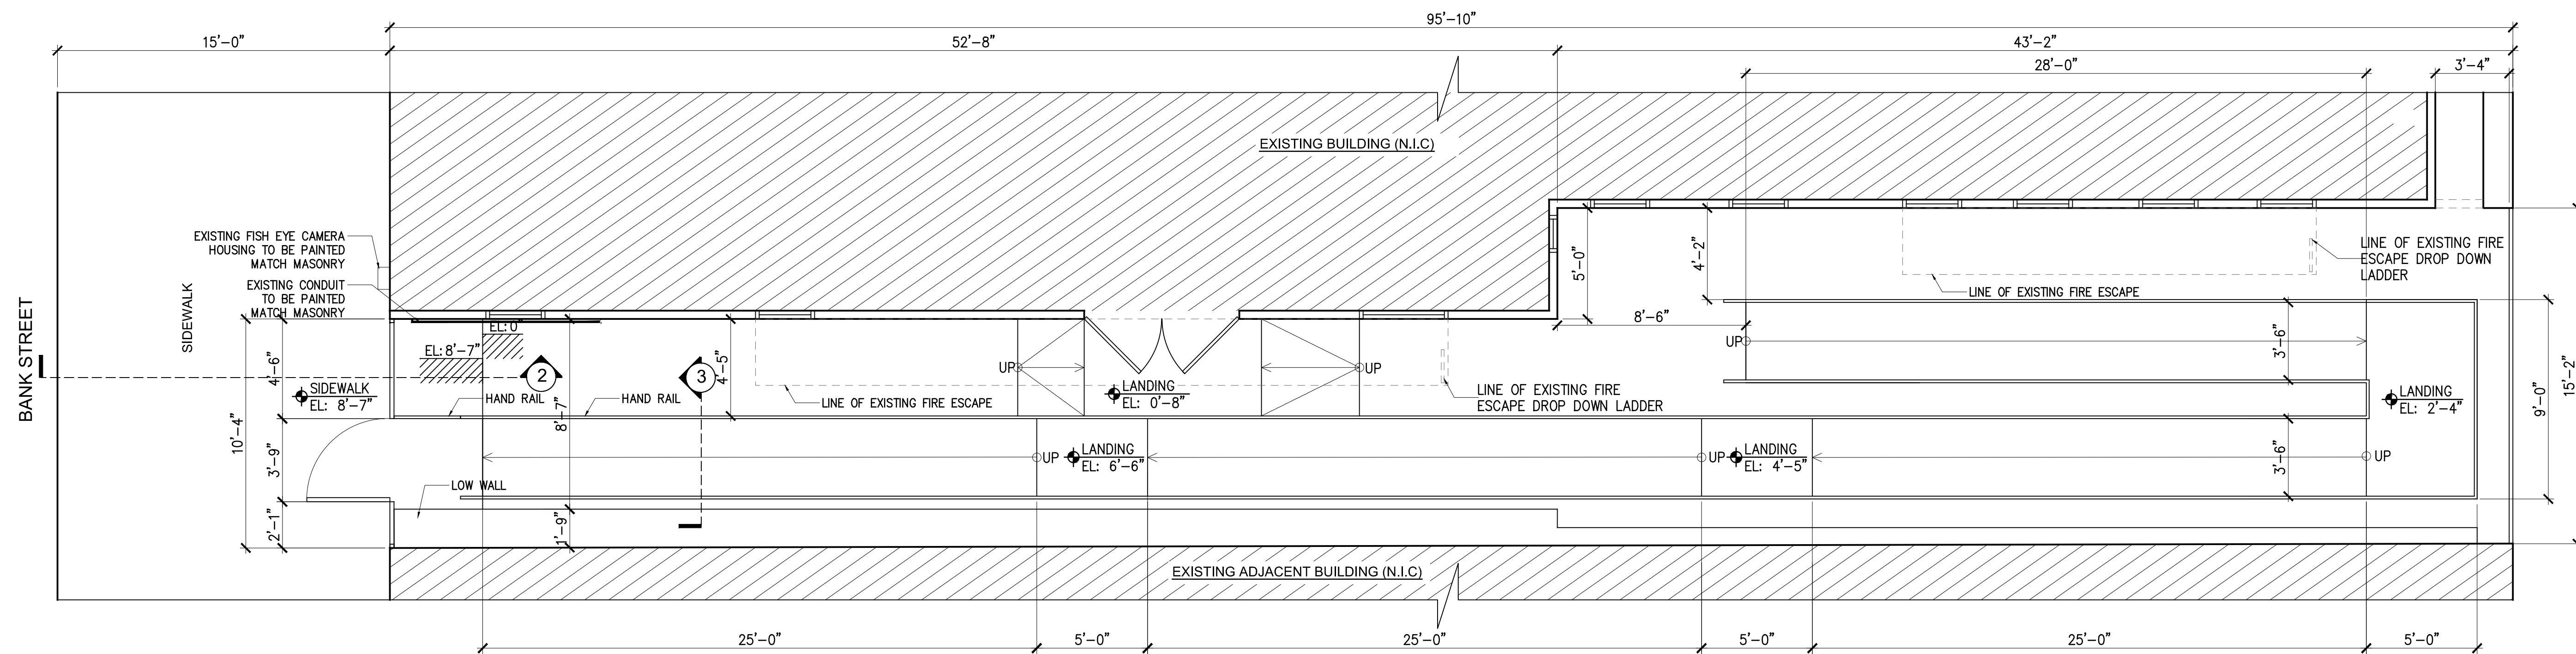


1 **RAMP PLAN**
SCALE: 1/4" = 1'-0"

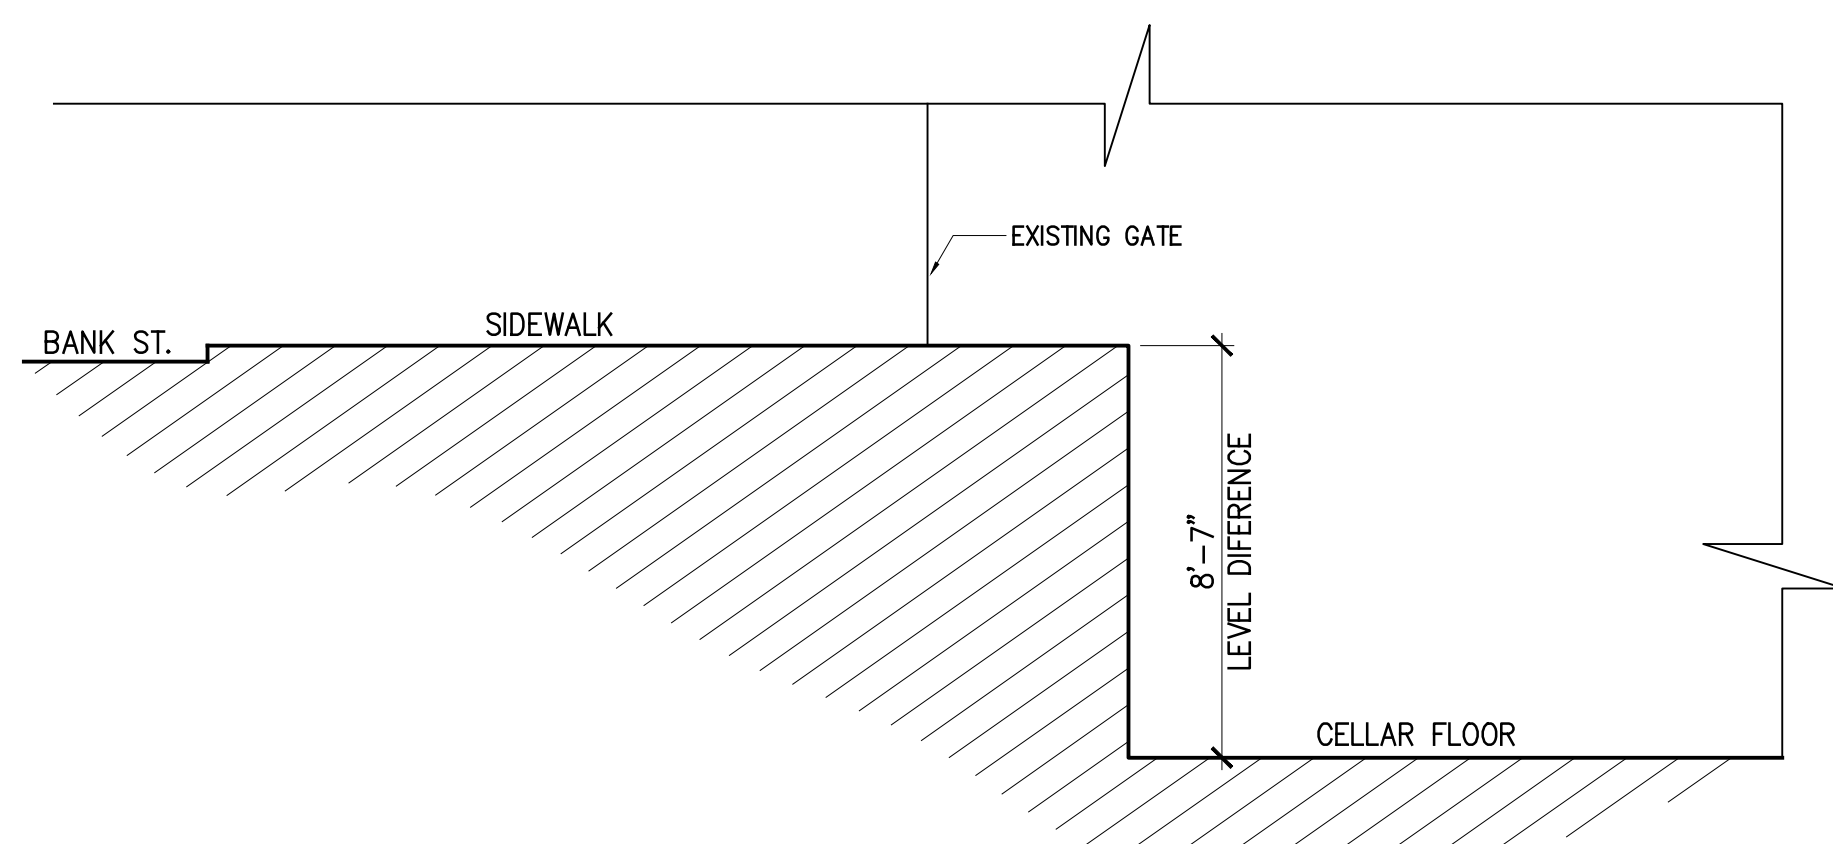


2 **PARTIAL SECTION**
SCALE: 1/4" = 1'-0"

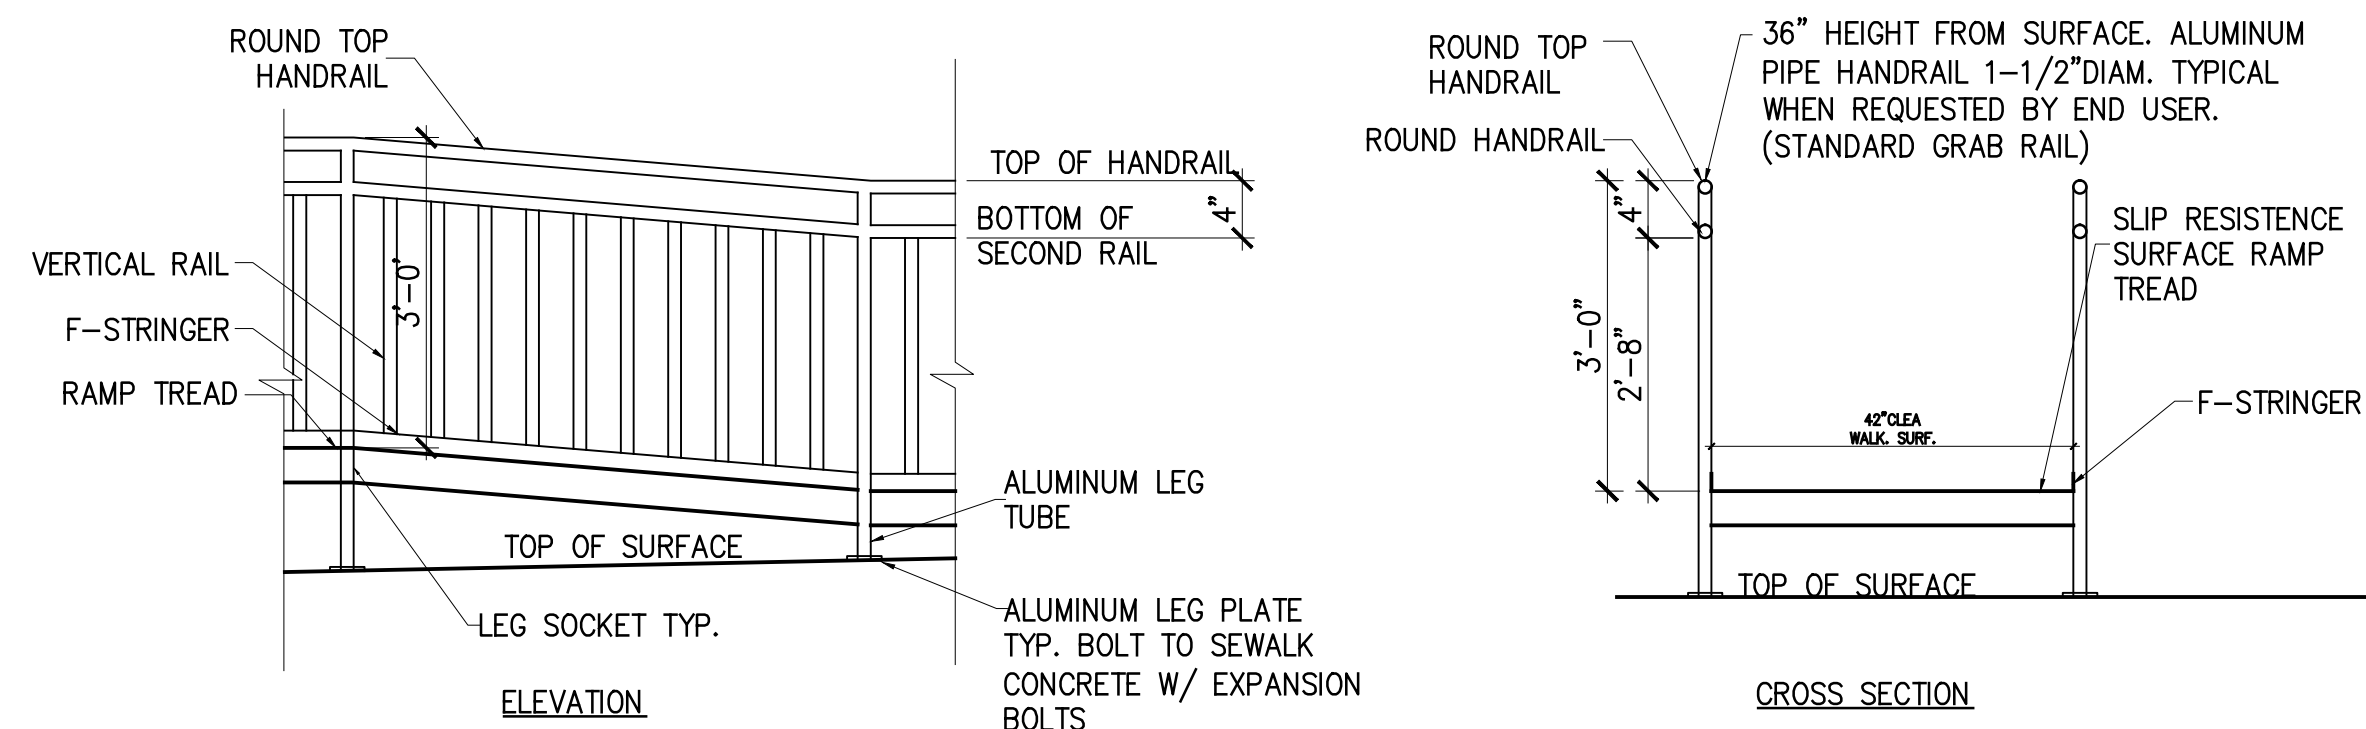


3 **RAMP SECTION**
SCALE: NOT TO SCALE

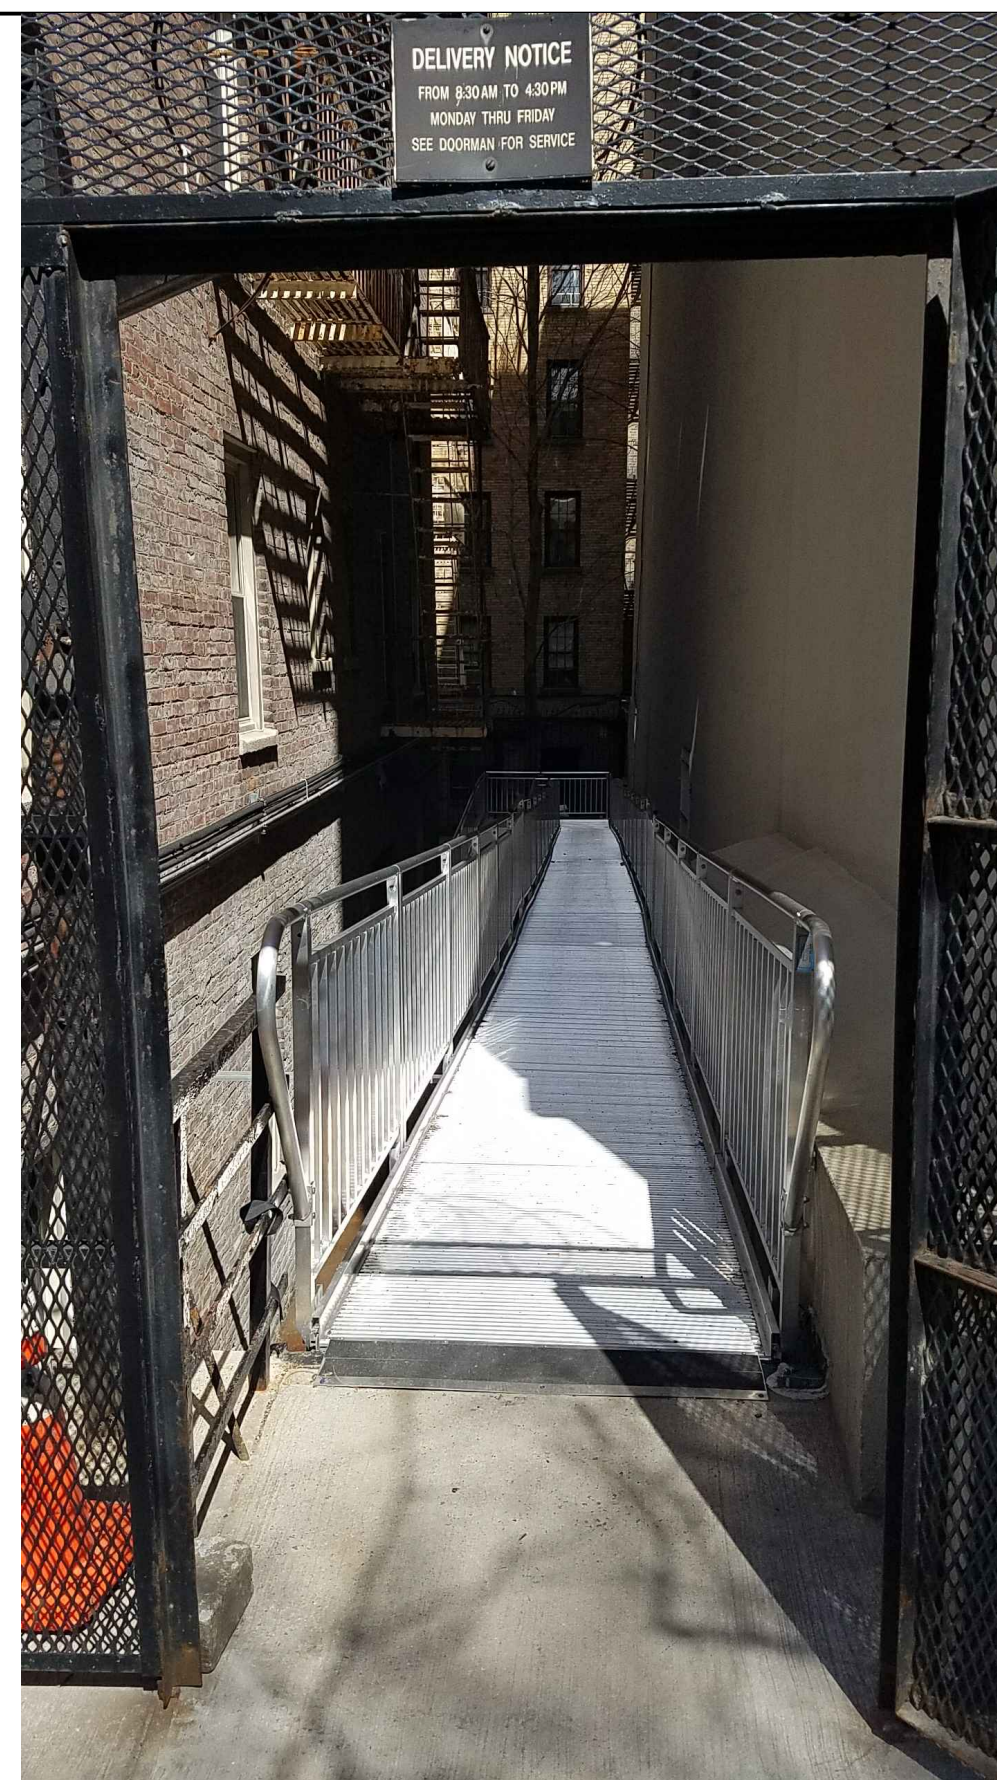

4 **VIEW FROM SIDEWALK IN**
SCALE: NOT TO SCALE

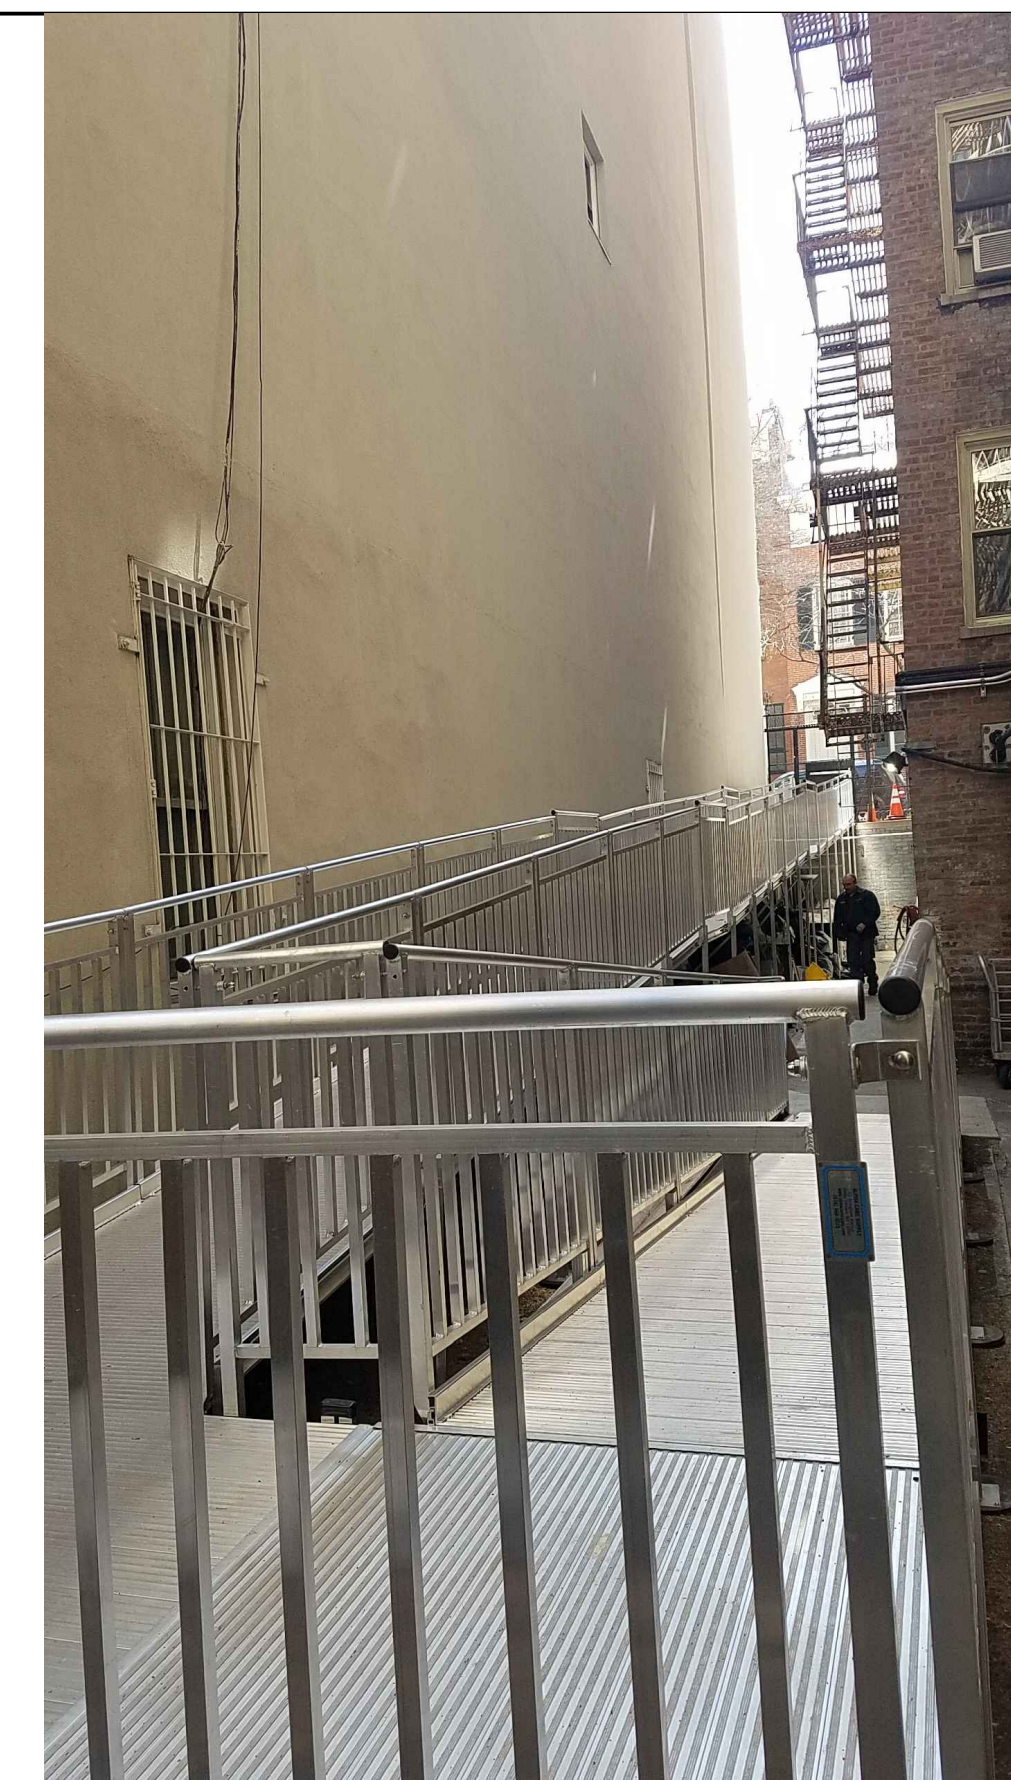

5 **VIEW TO SIDEWALK**
SCALE: NOT TO SCALE

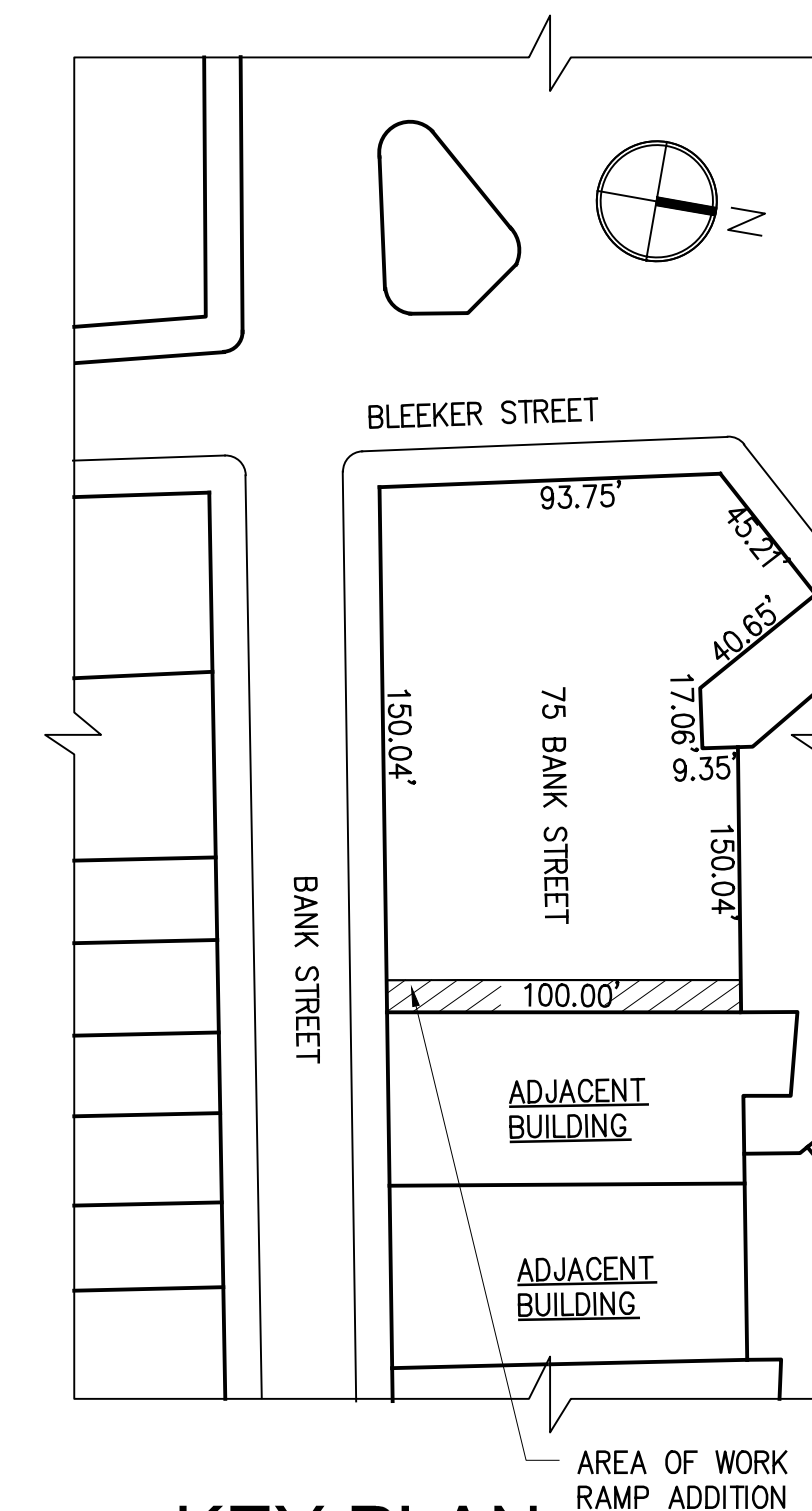

KEY PLAN
SCALE: NOT TO SCALE


RAMP / GATEWORK
75 BANK STREET
NEW YORK, NY




389 Bridge Plaza North Suite 209 Fort Lee, NJ 07024
T: 201-546-1288 F: 201-546-1289

07-25-2018



LPC-200.00

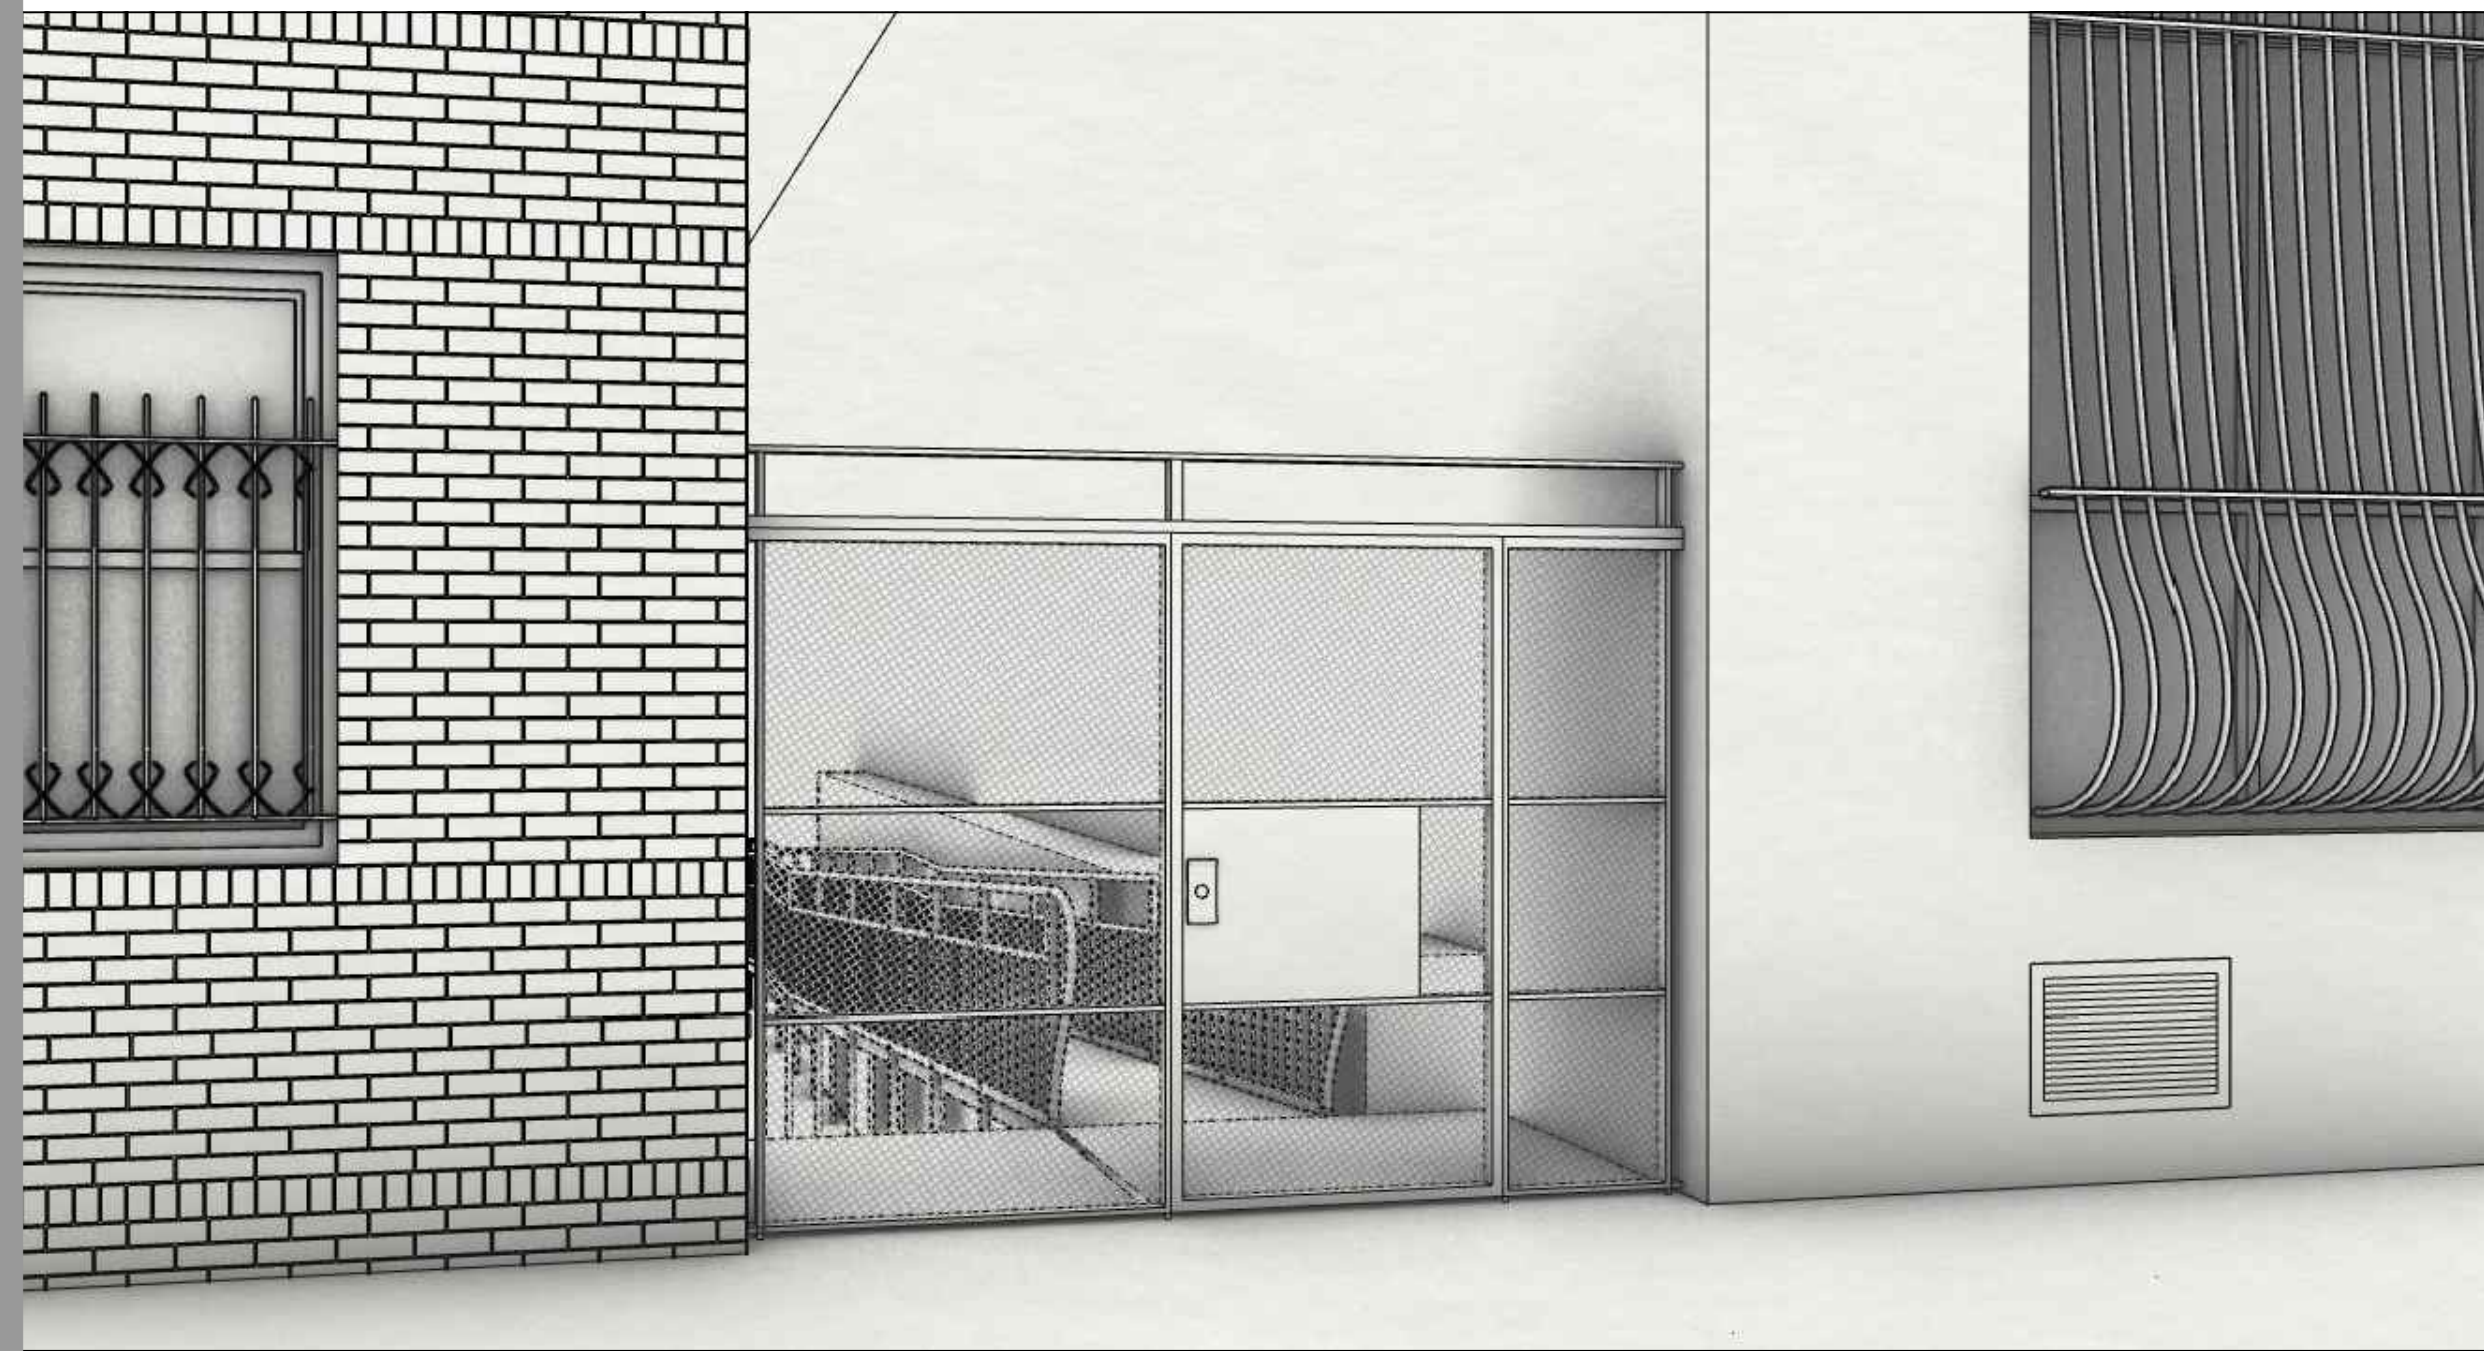


1 EXISTING GATE RENDERING
SCALE: NOT TO SCALE

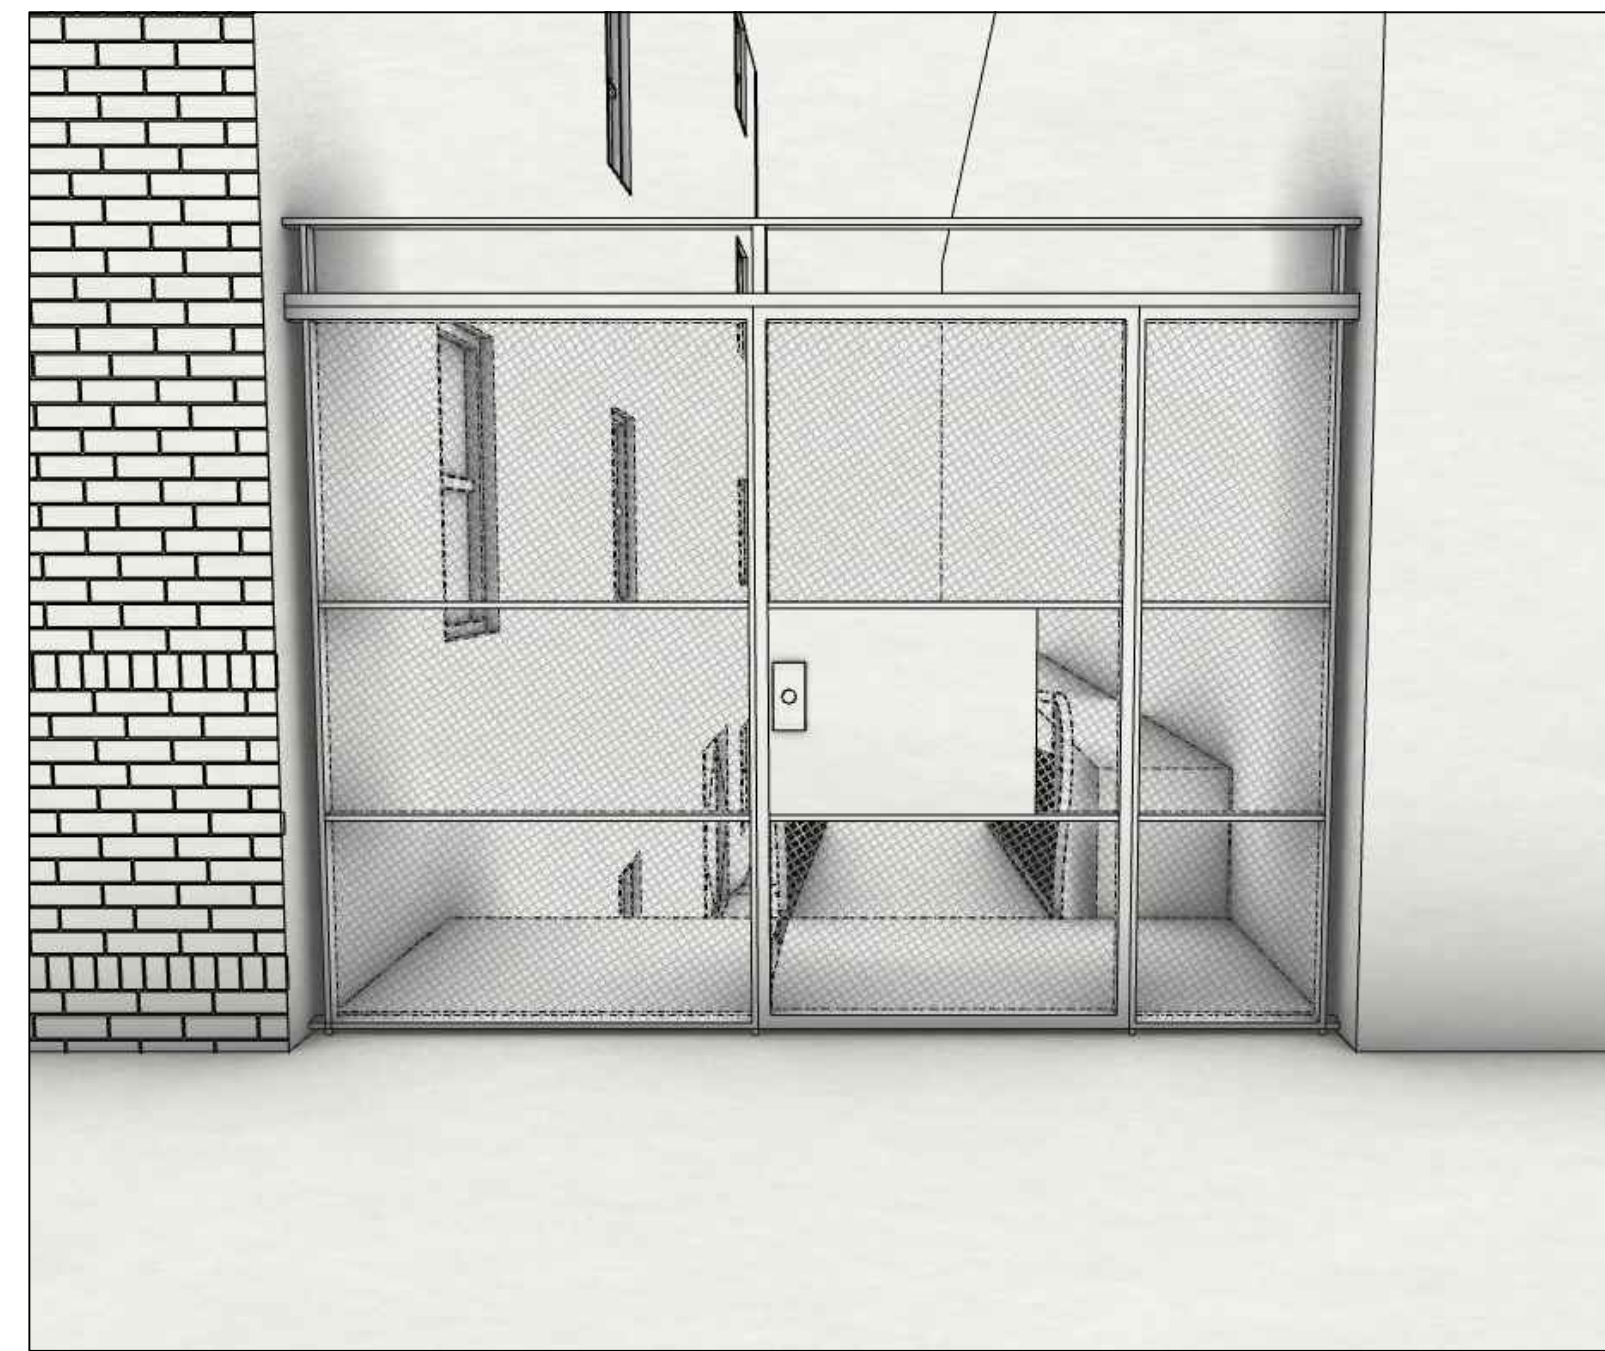


2 EXISTING GATE
SCALE: 1/2"=1'-0"

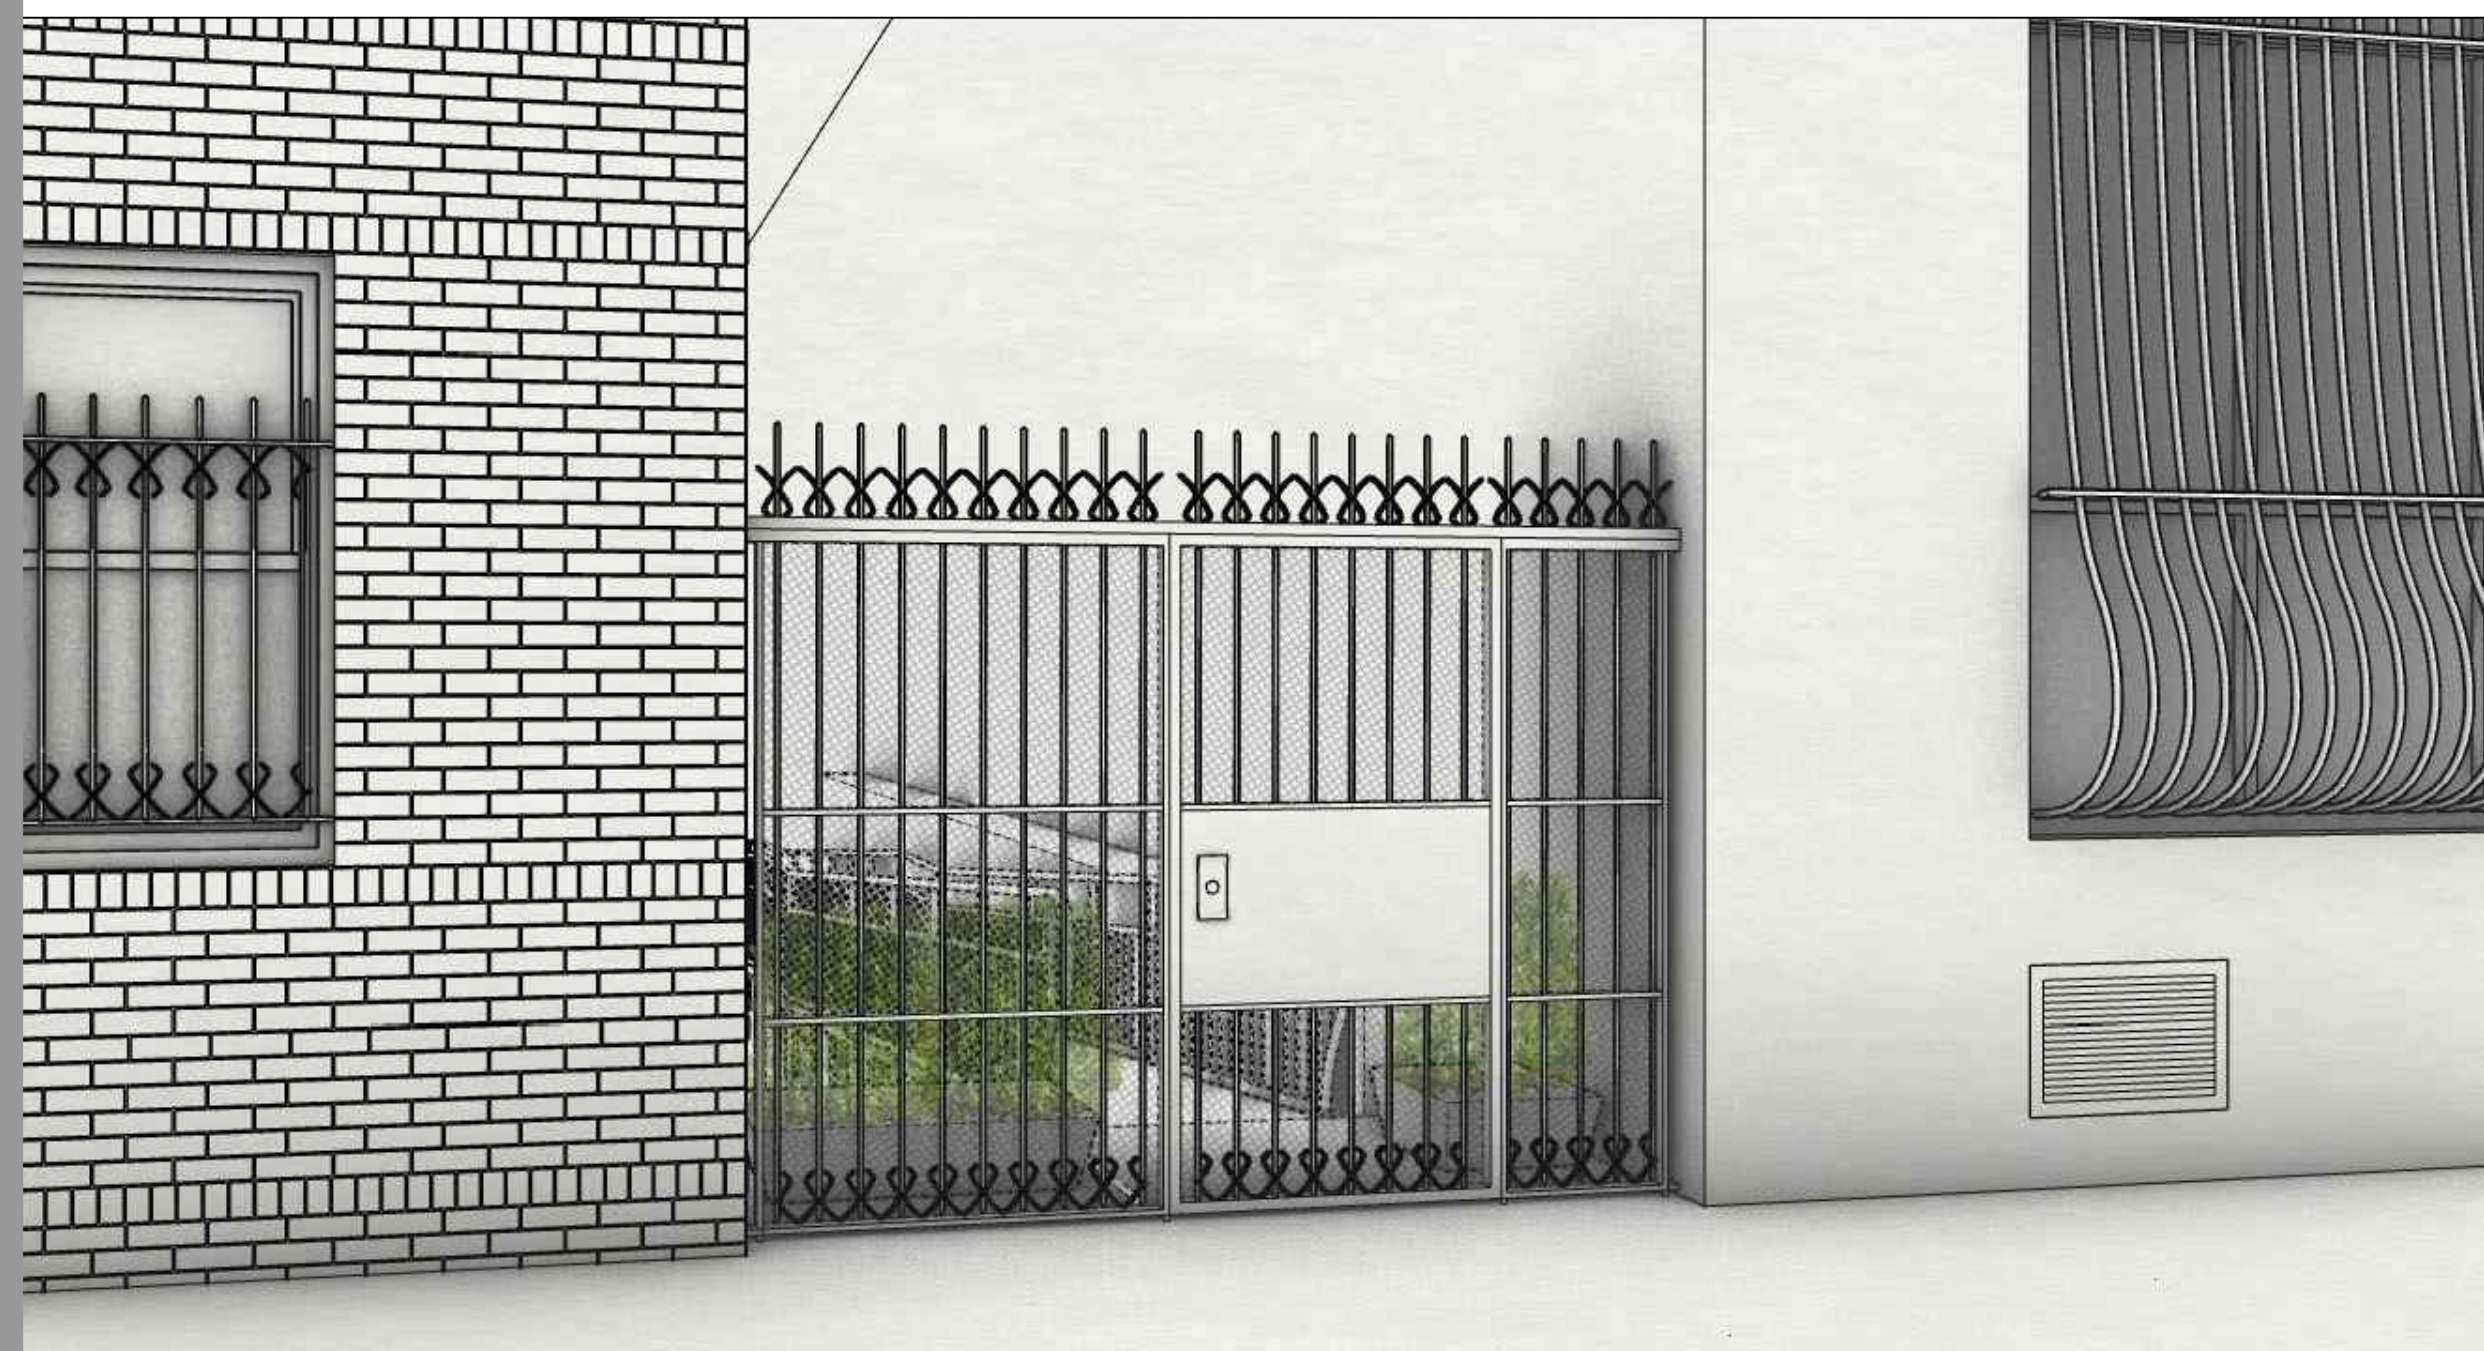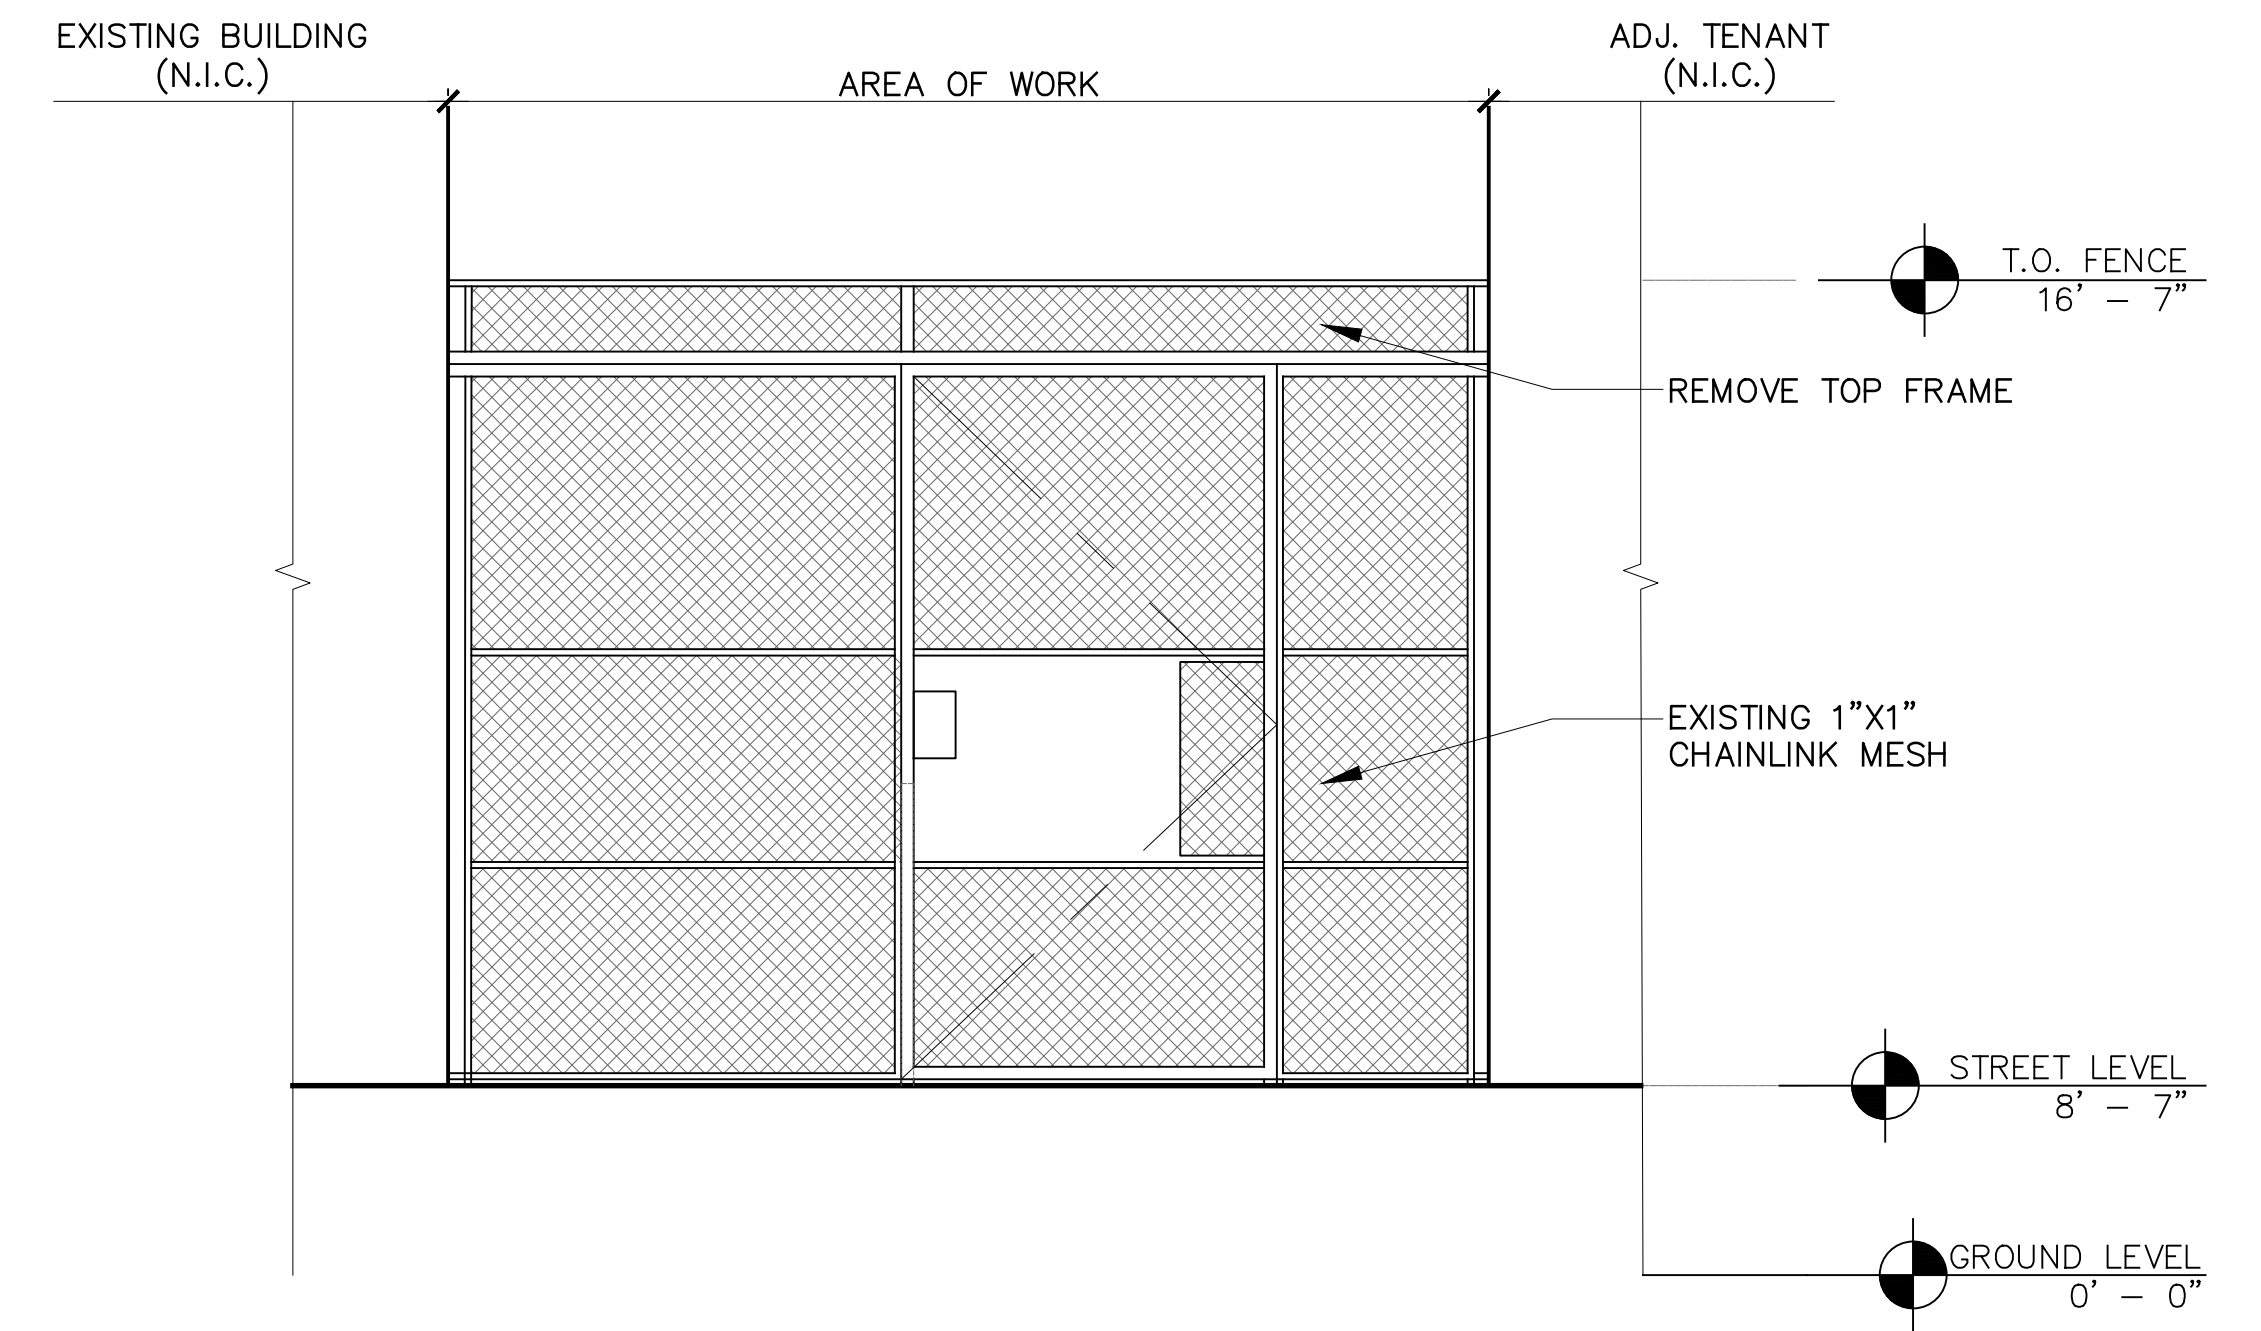


3 PROPOSED GATE RENDERING
SCALE: NOT TO SCALE

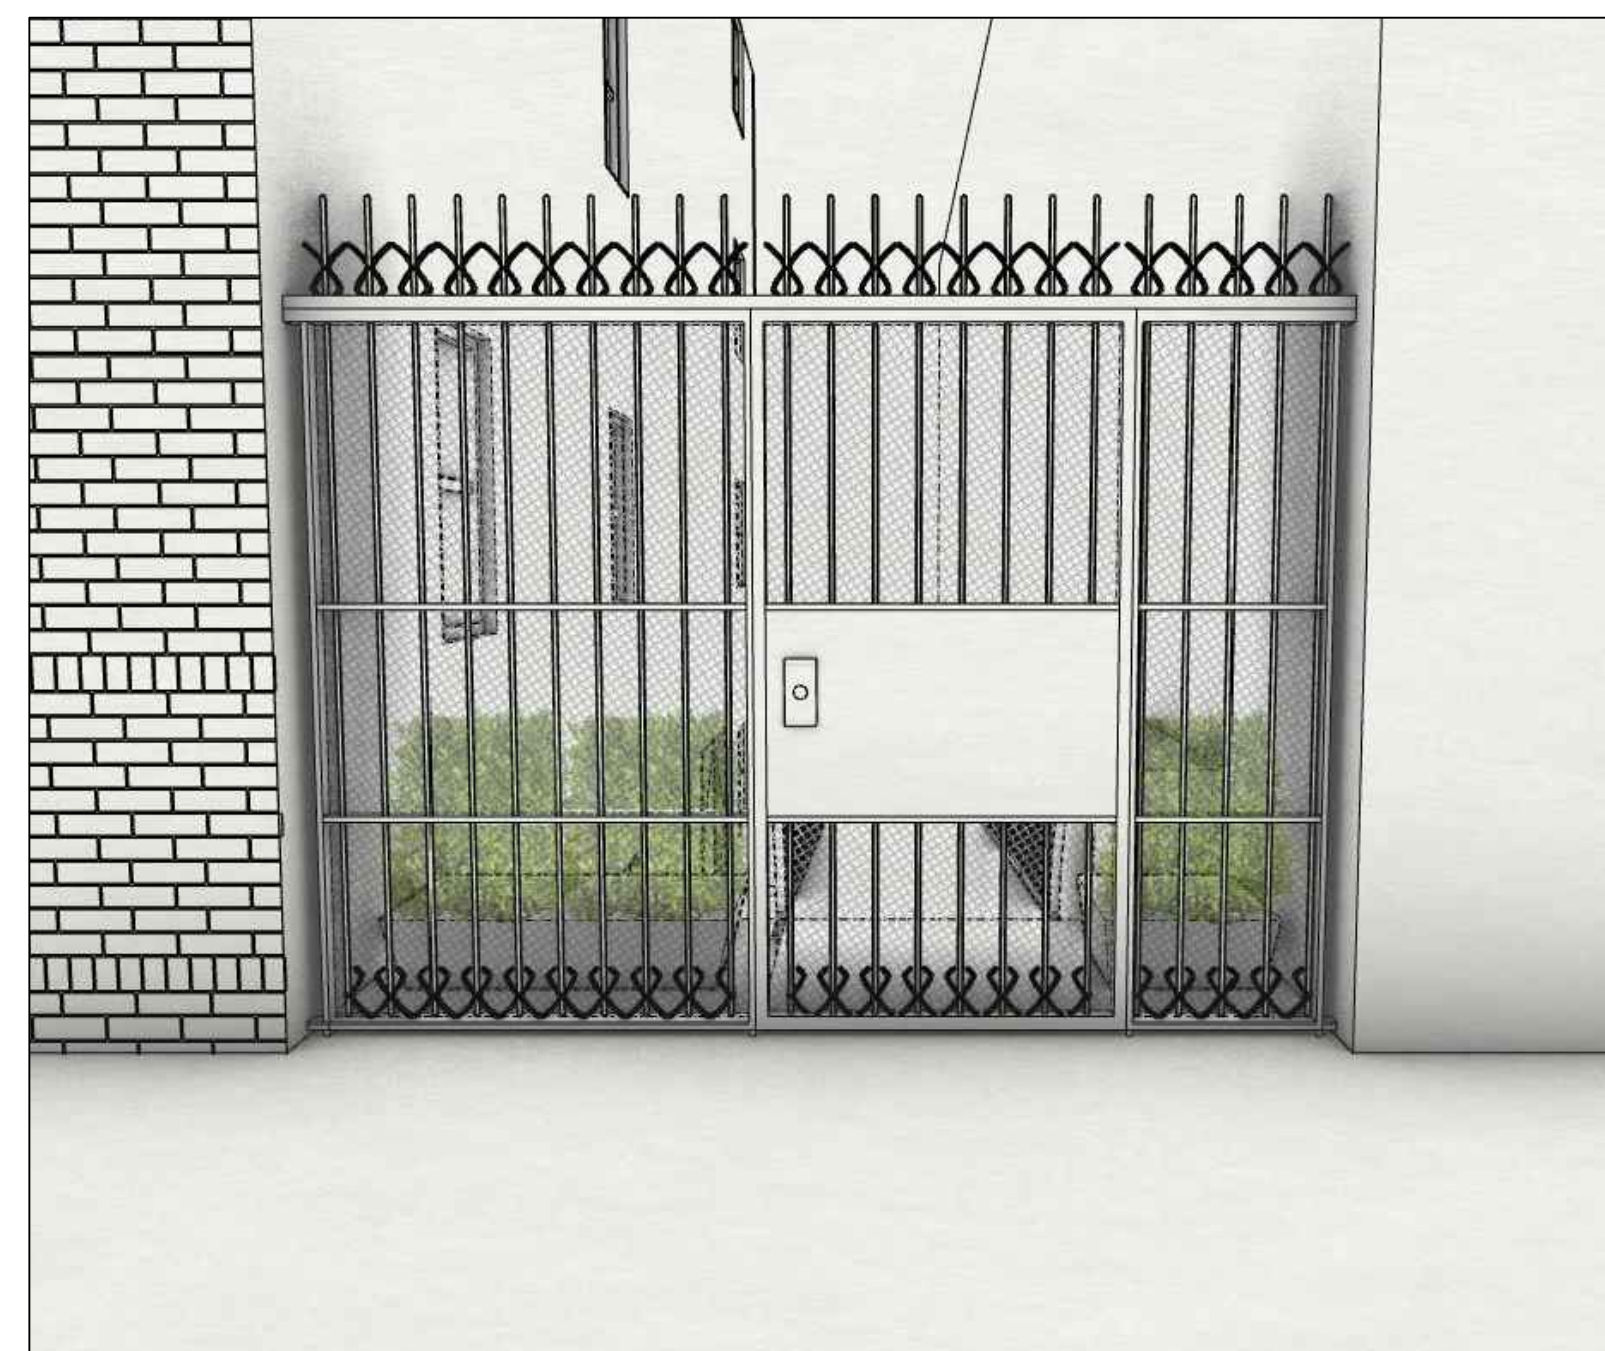


4 PROPOSED GATE
SCALE: 1/2"=1'-0"

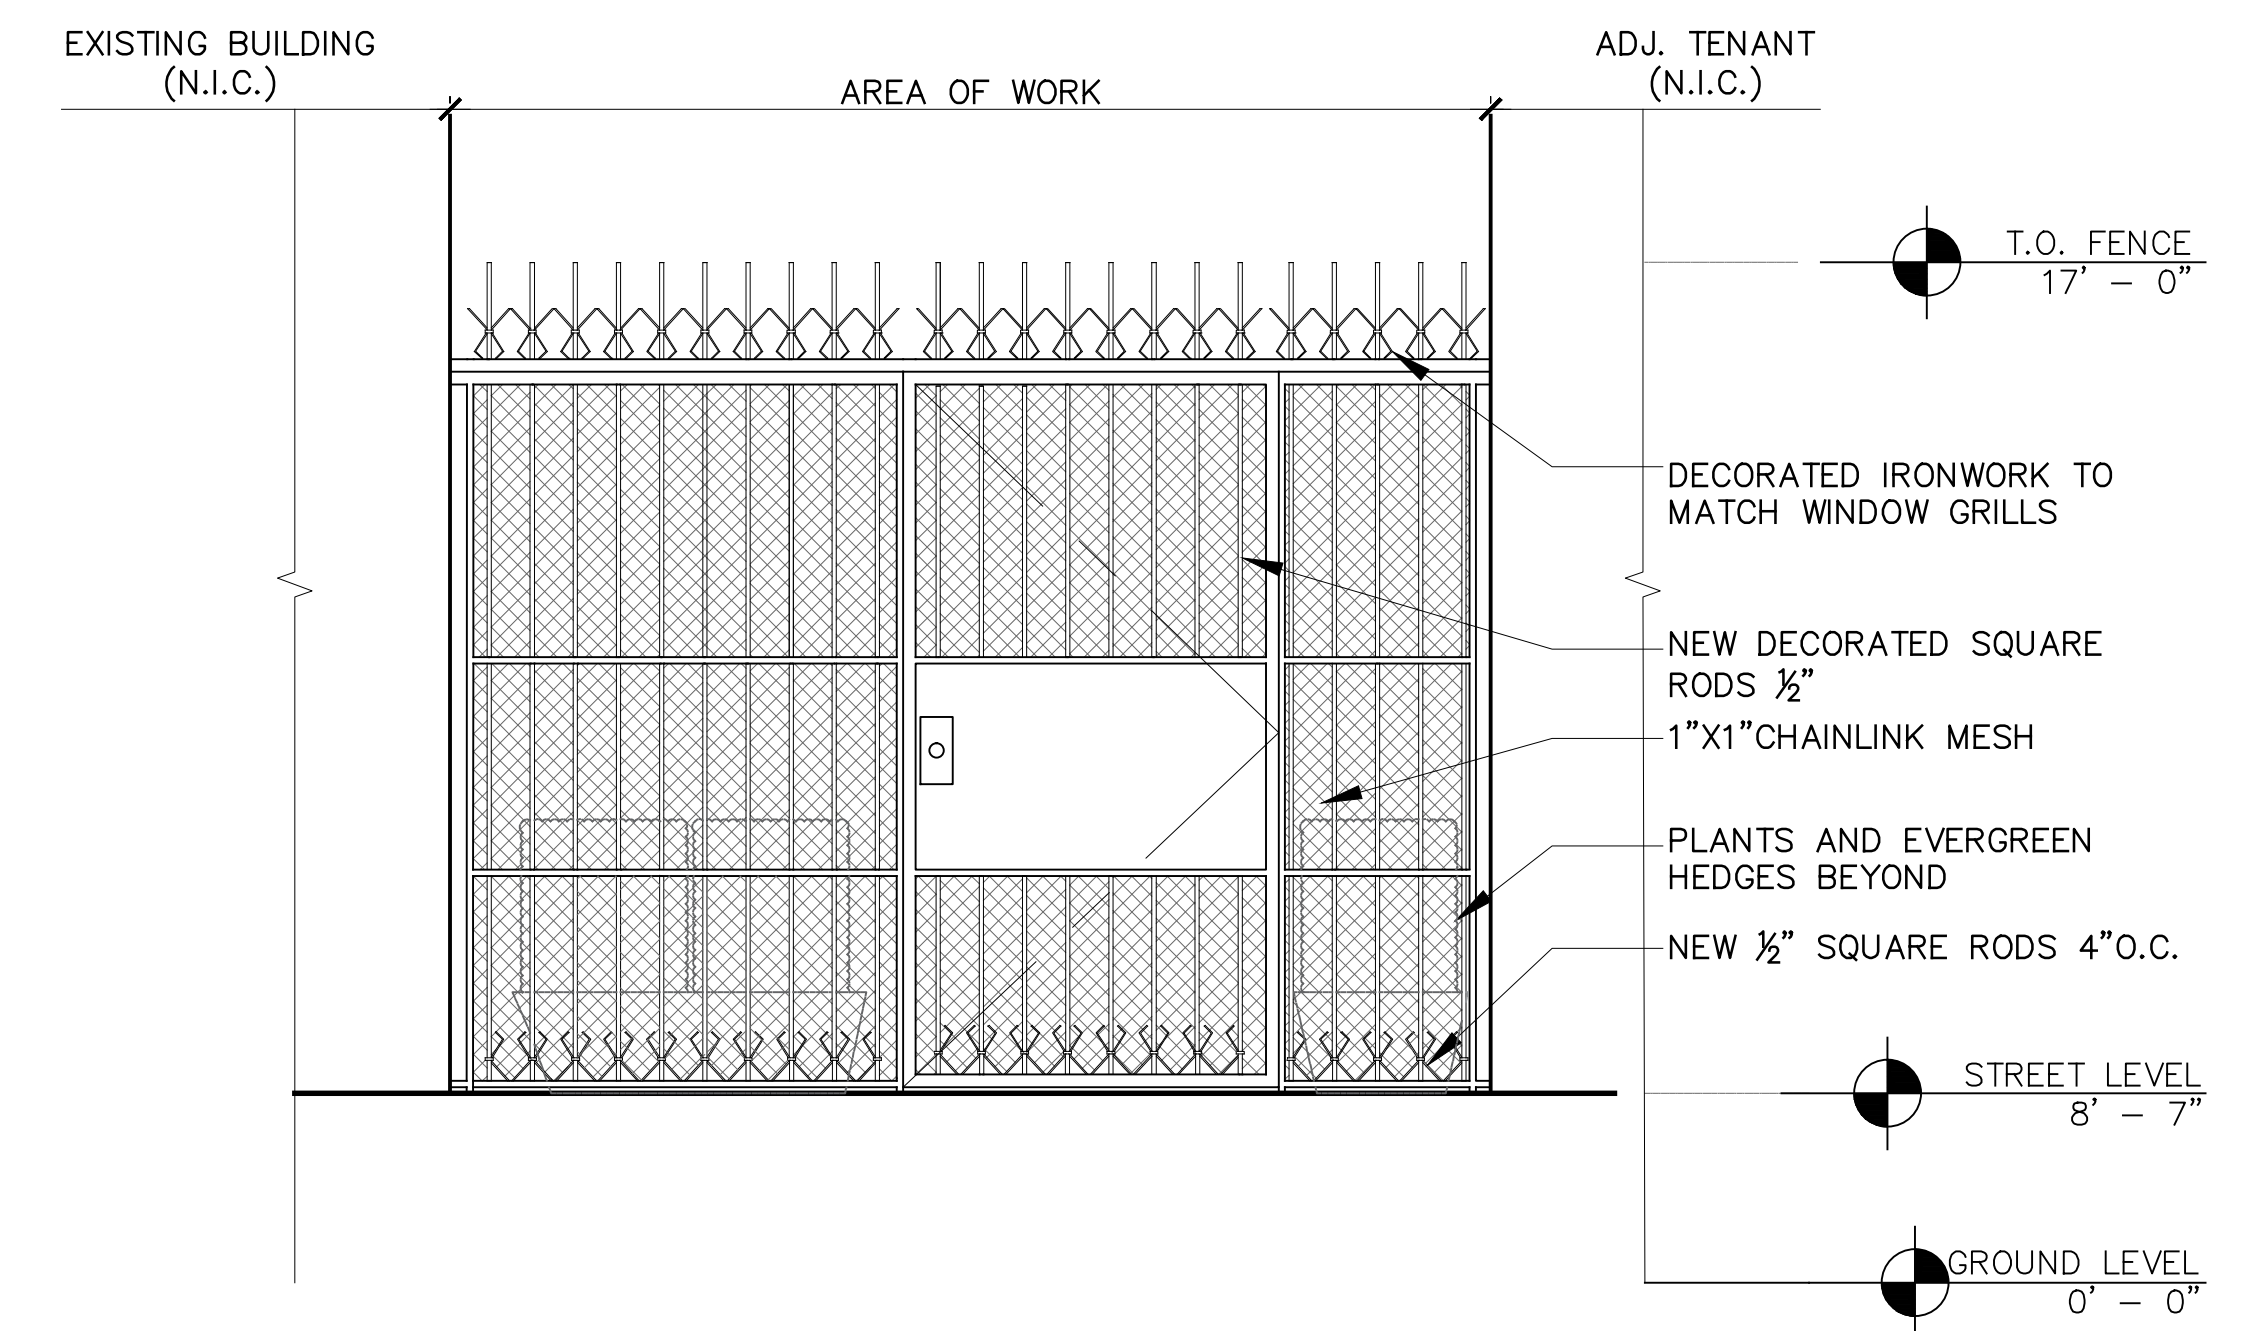


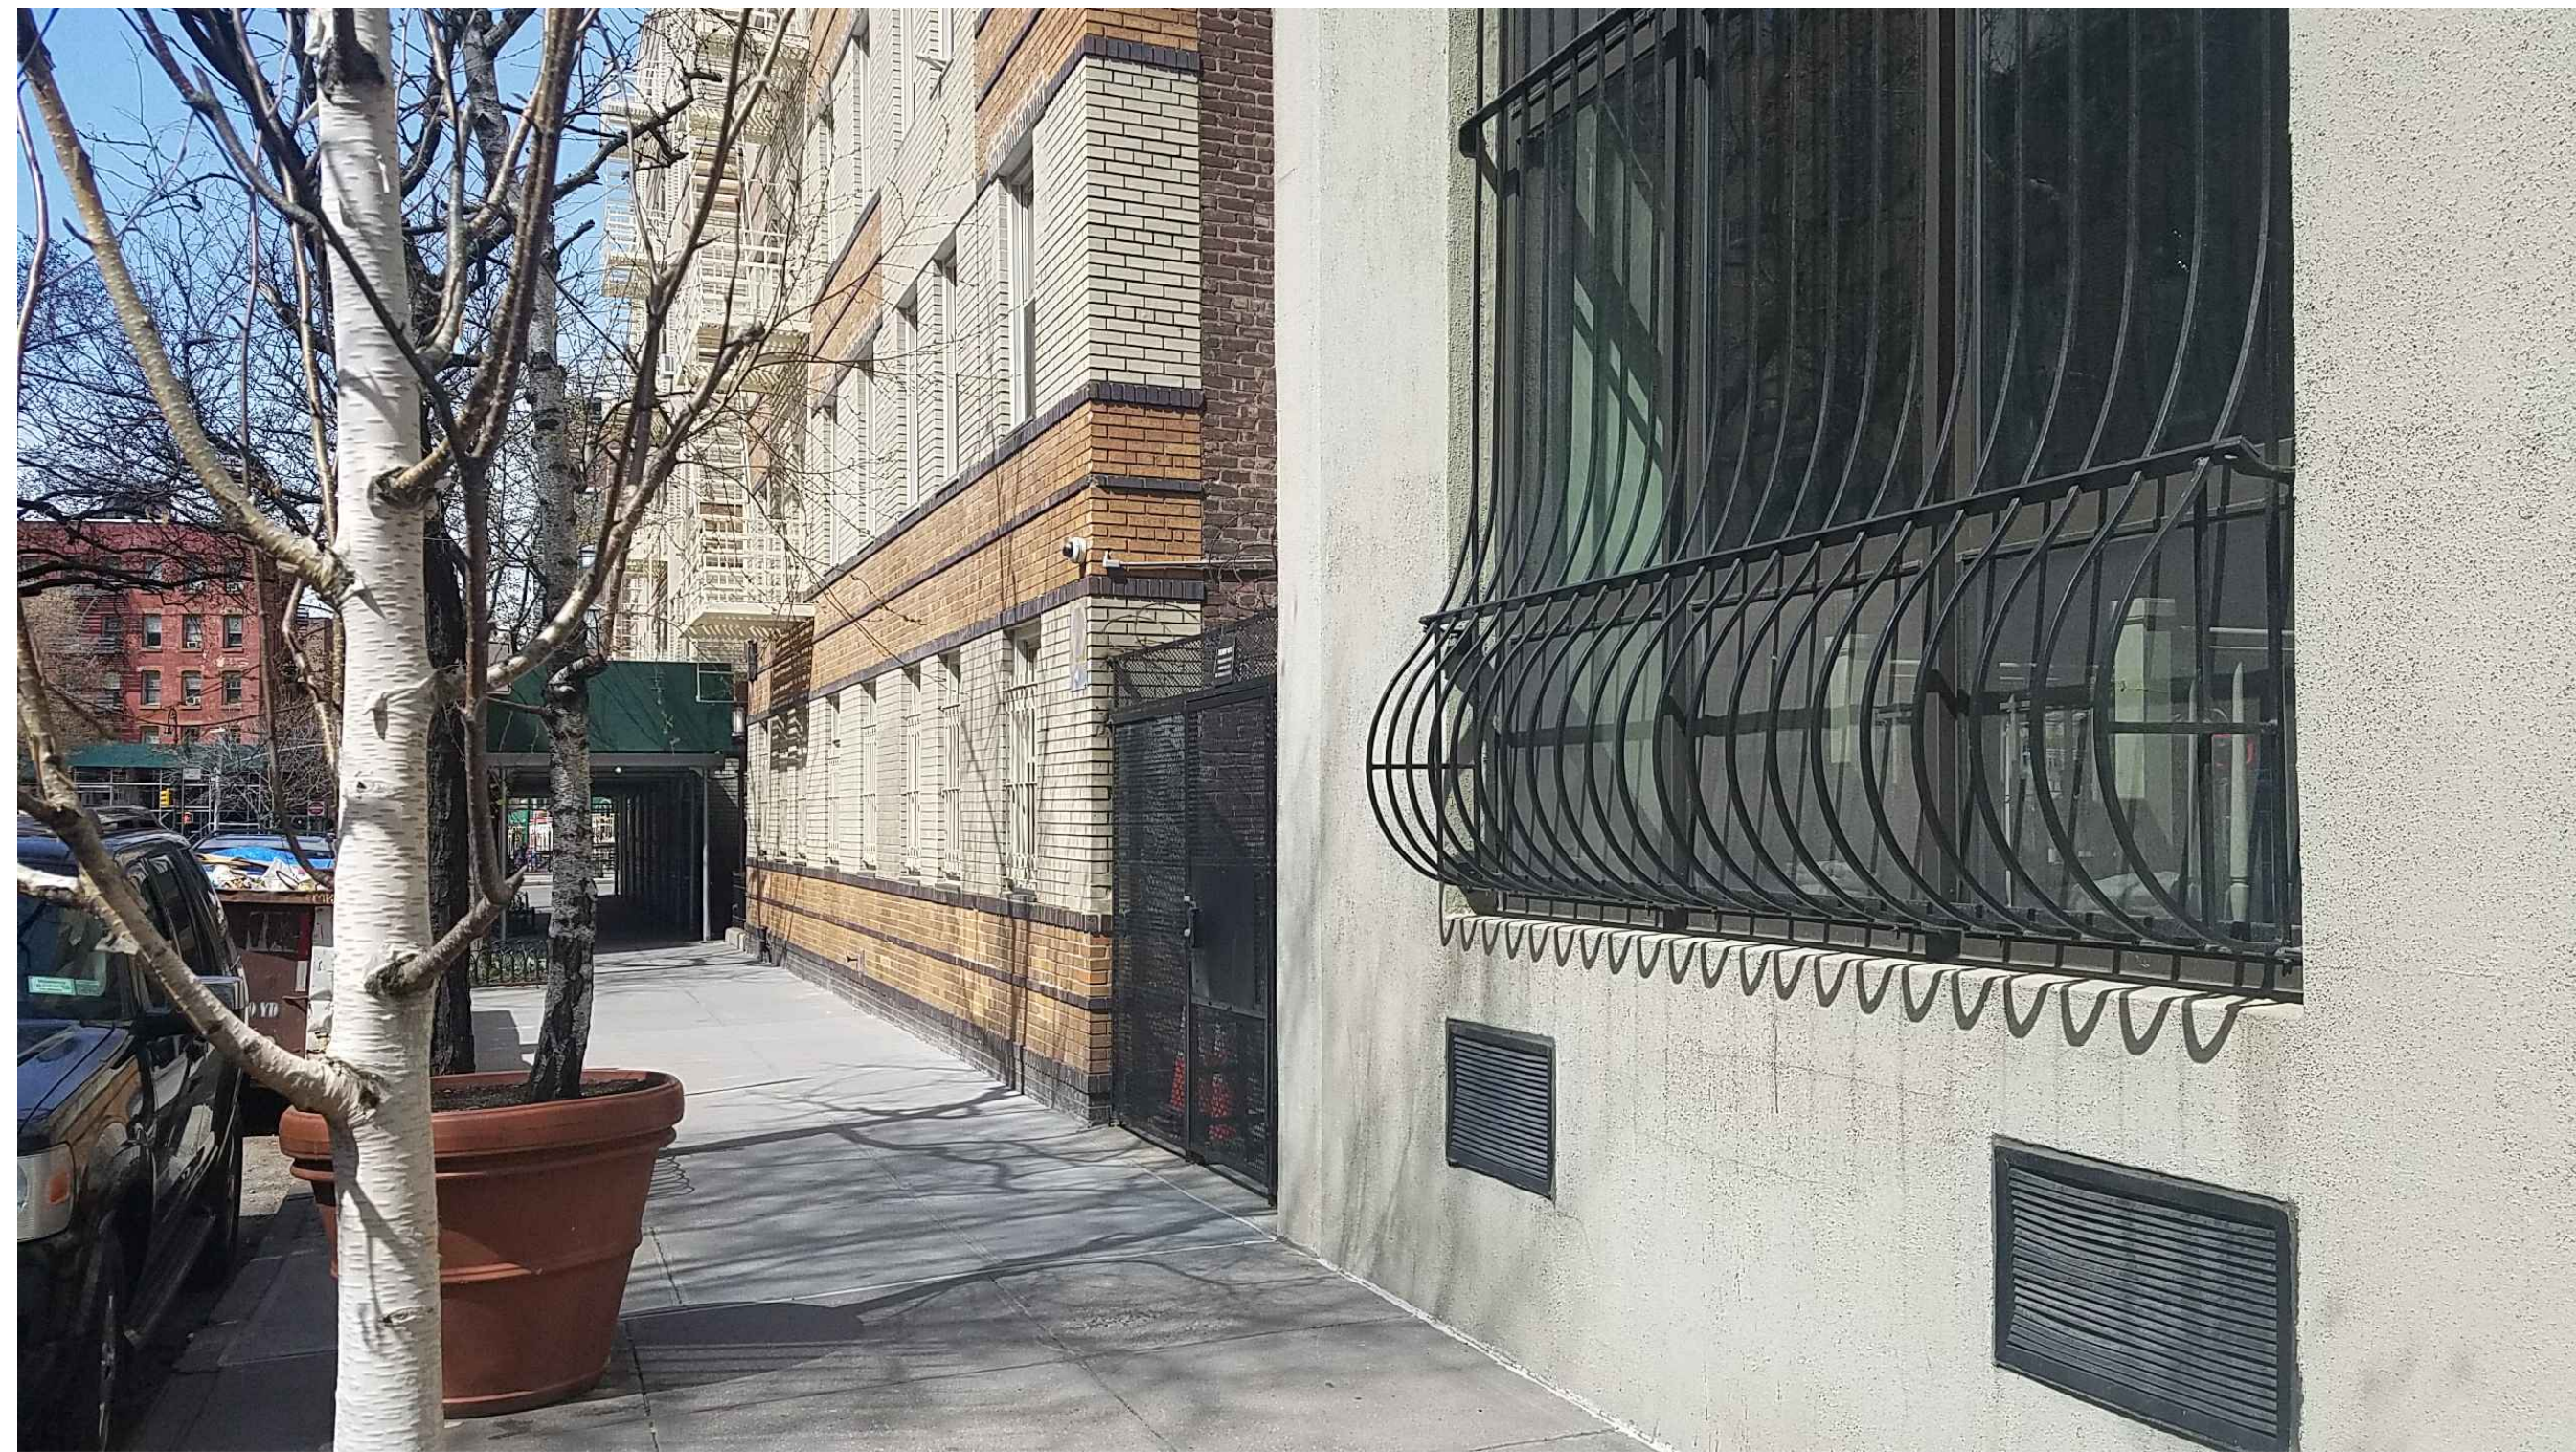


A PHOTO AT SIDEWALK EAST TO WEST
SCALE: NOT TO SCALE

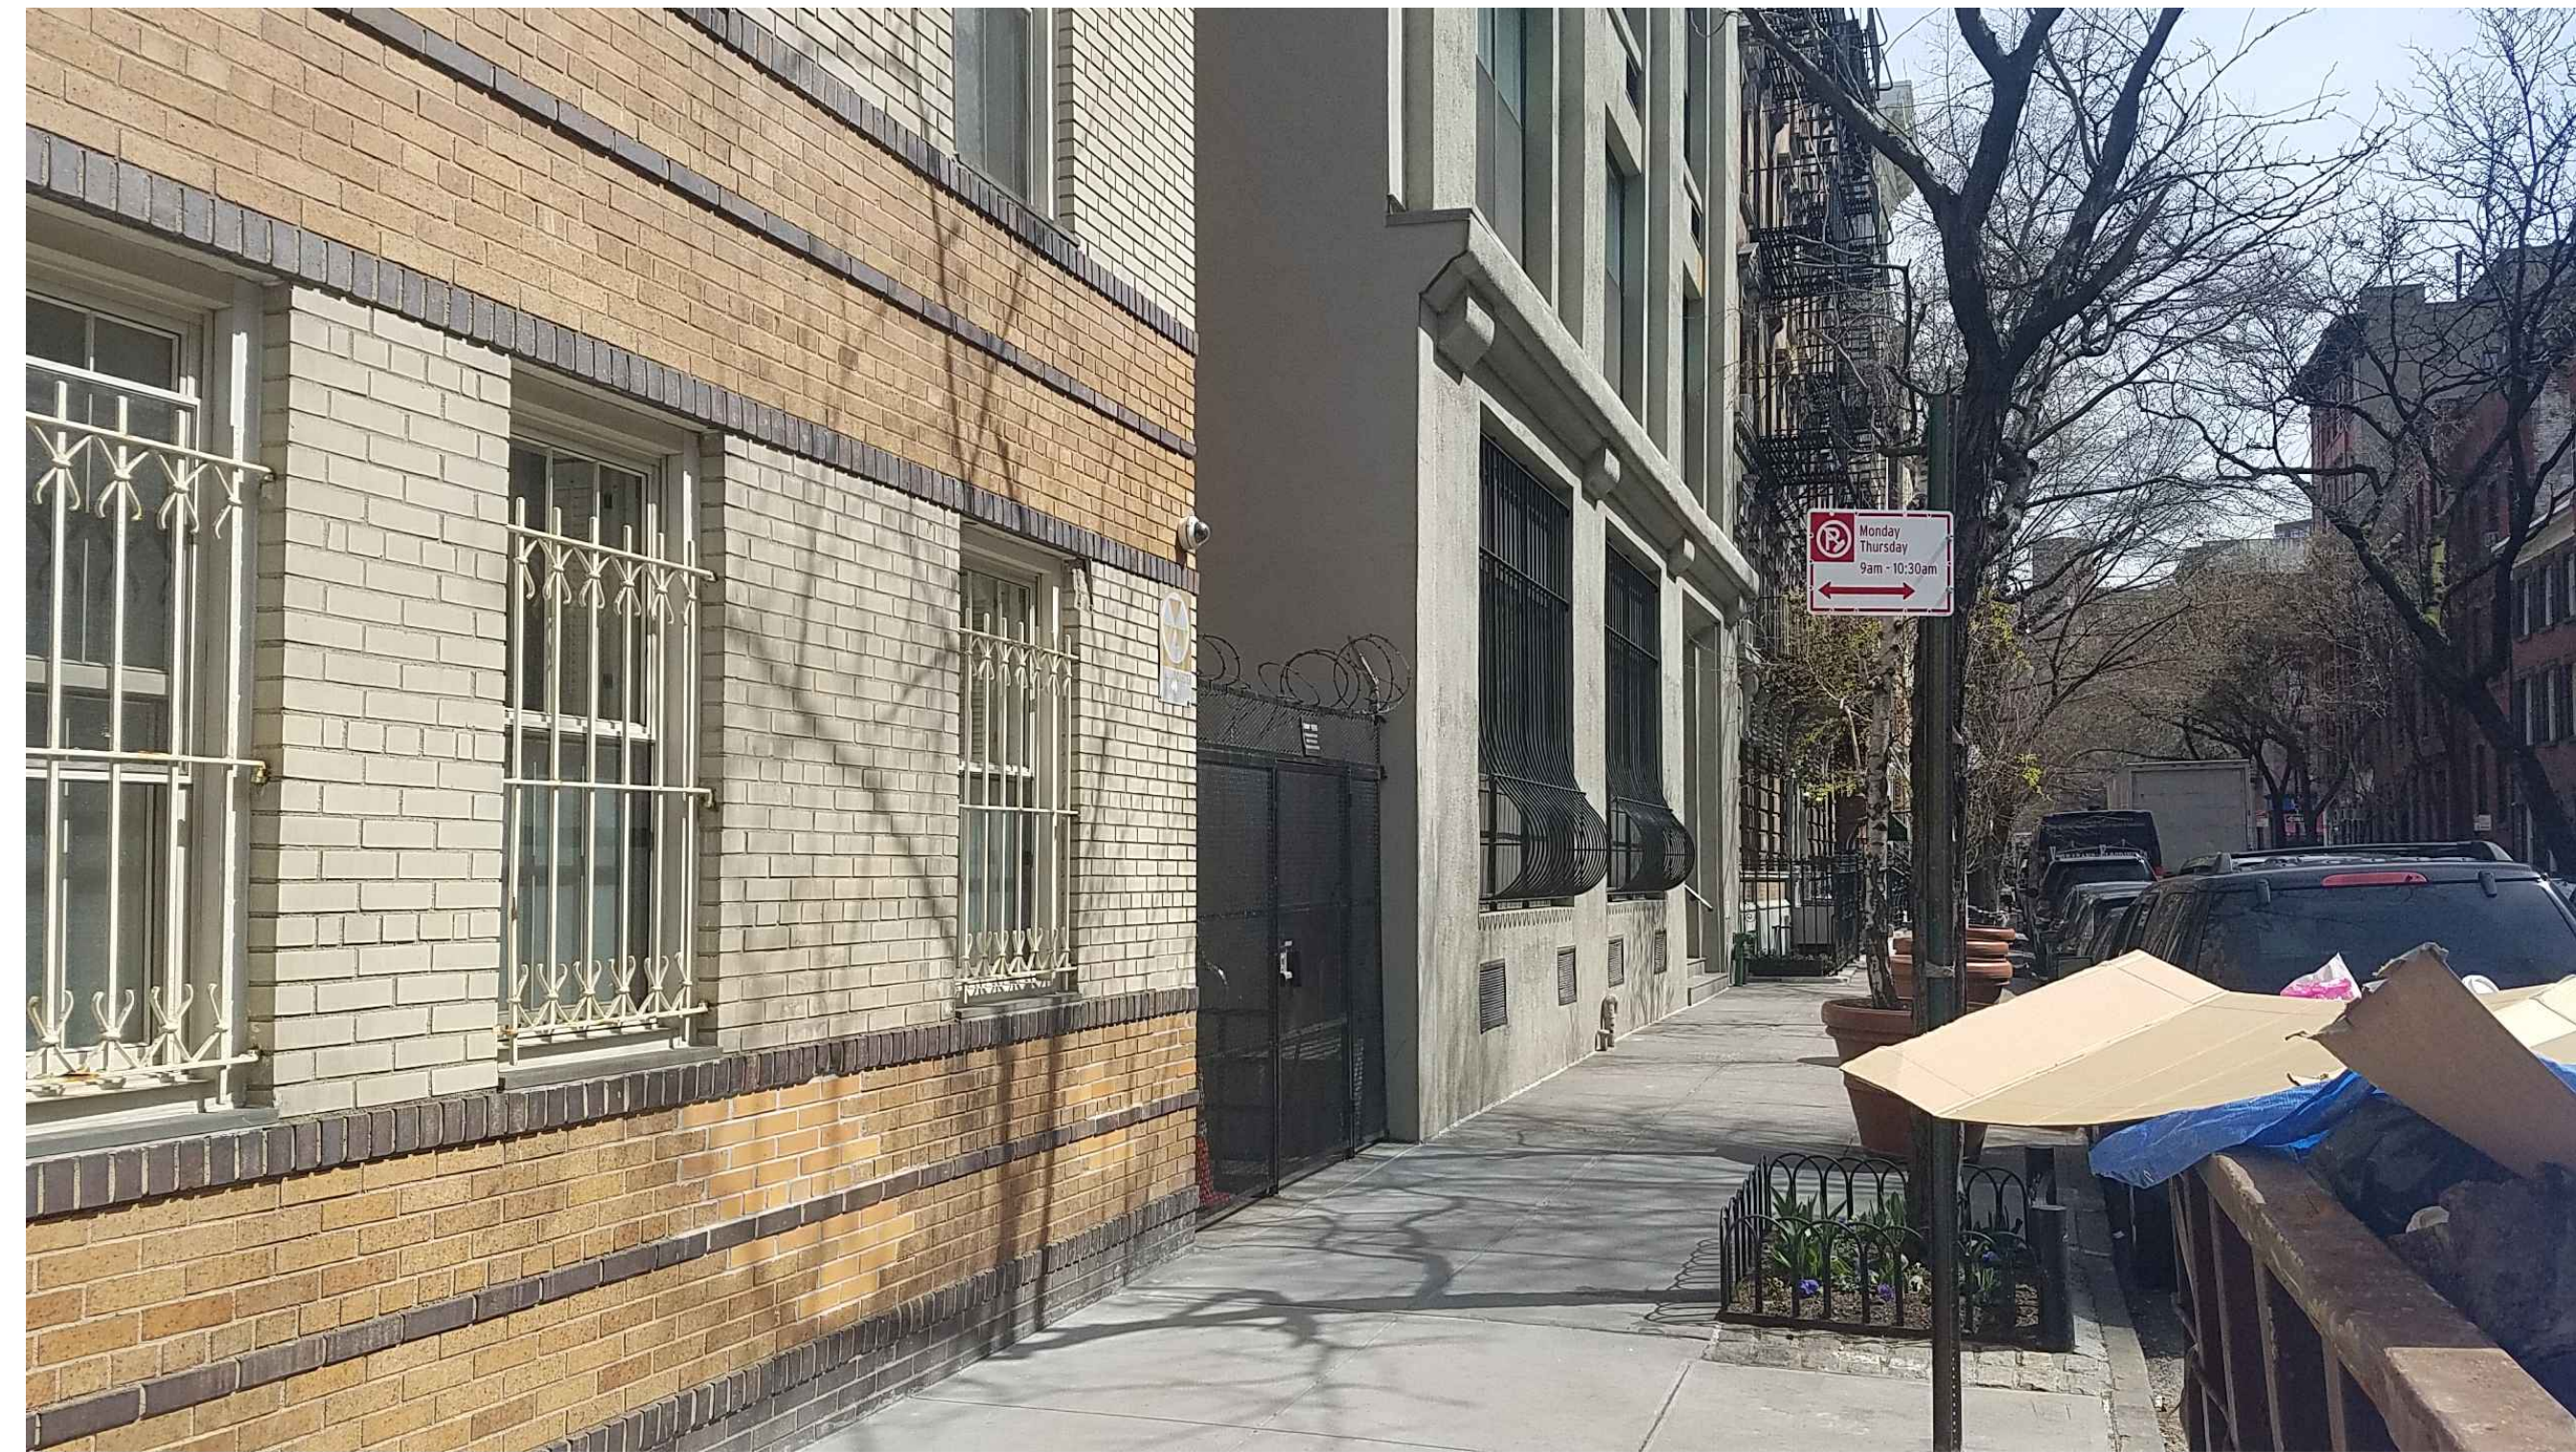

B PHOTO AT SIDEWALK WEST TO EAST
SCALE: NOT TO SCALE

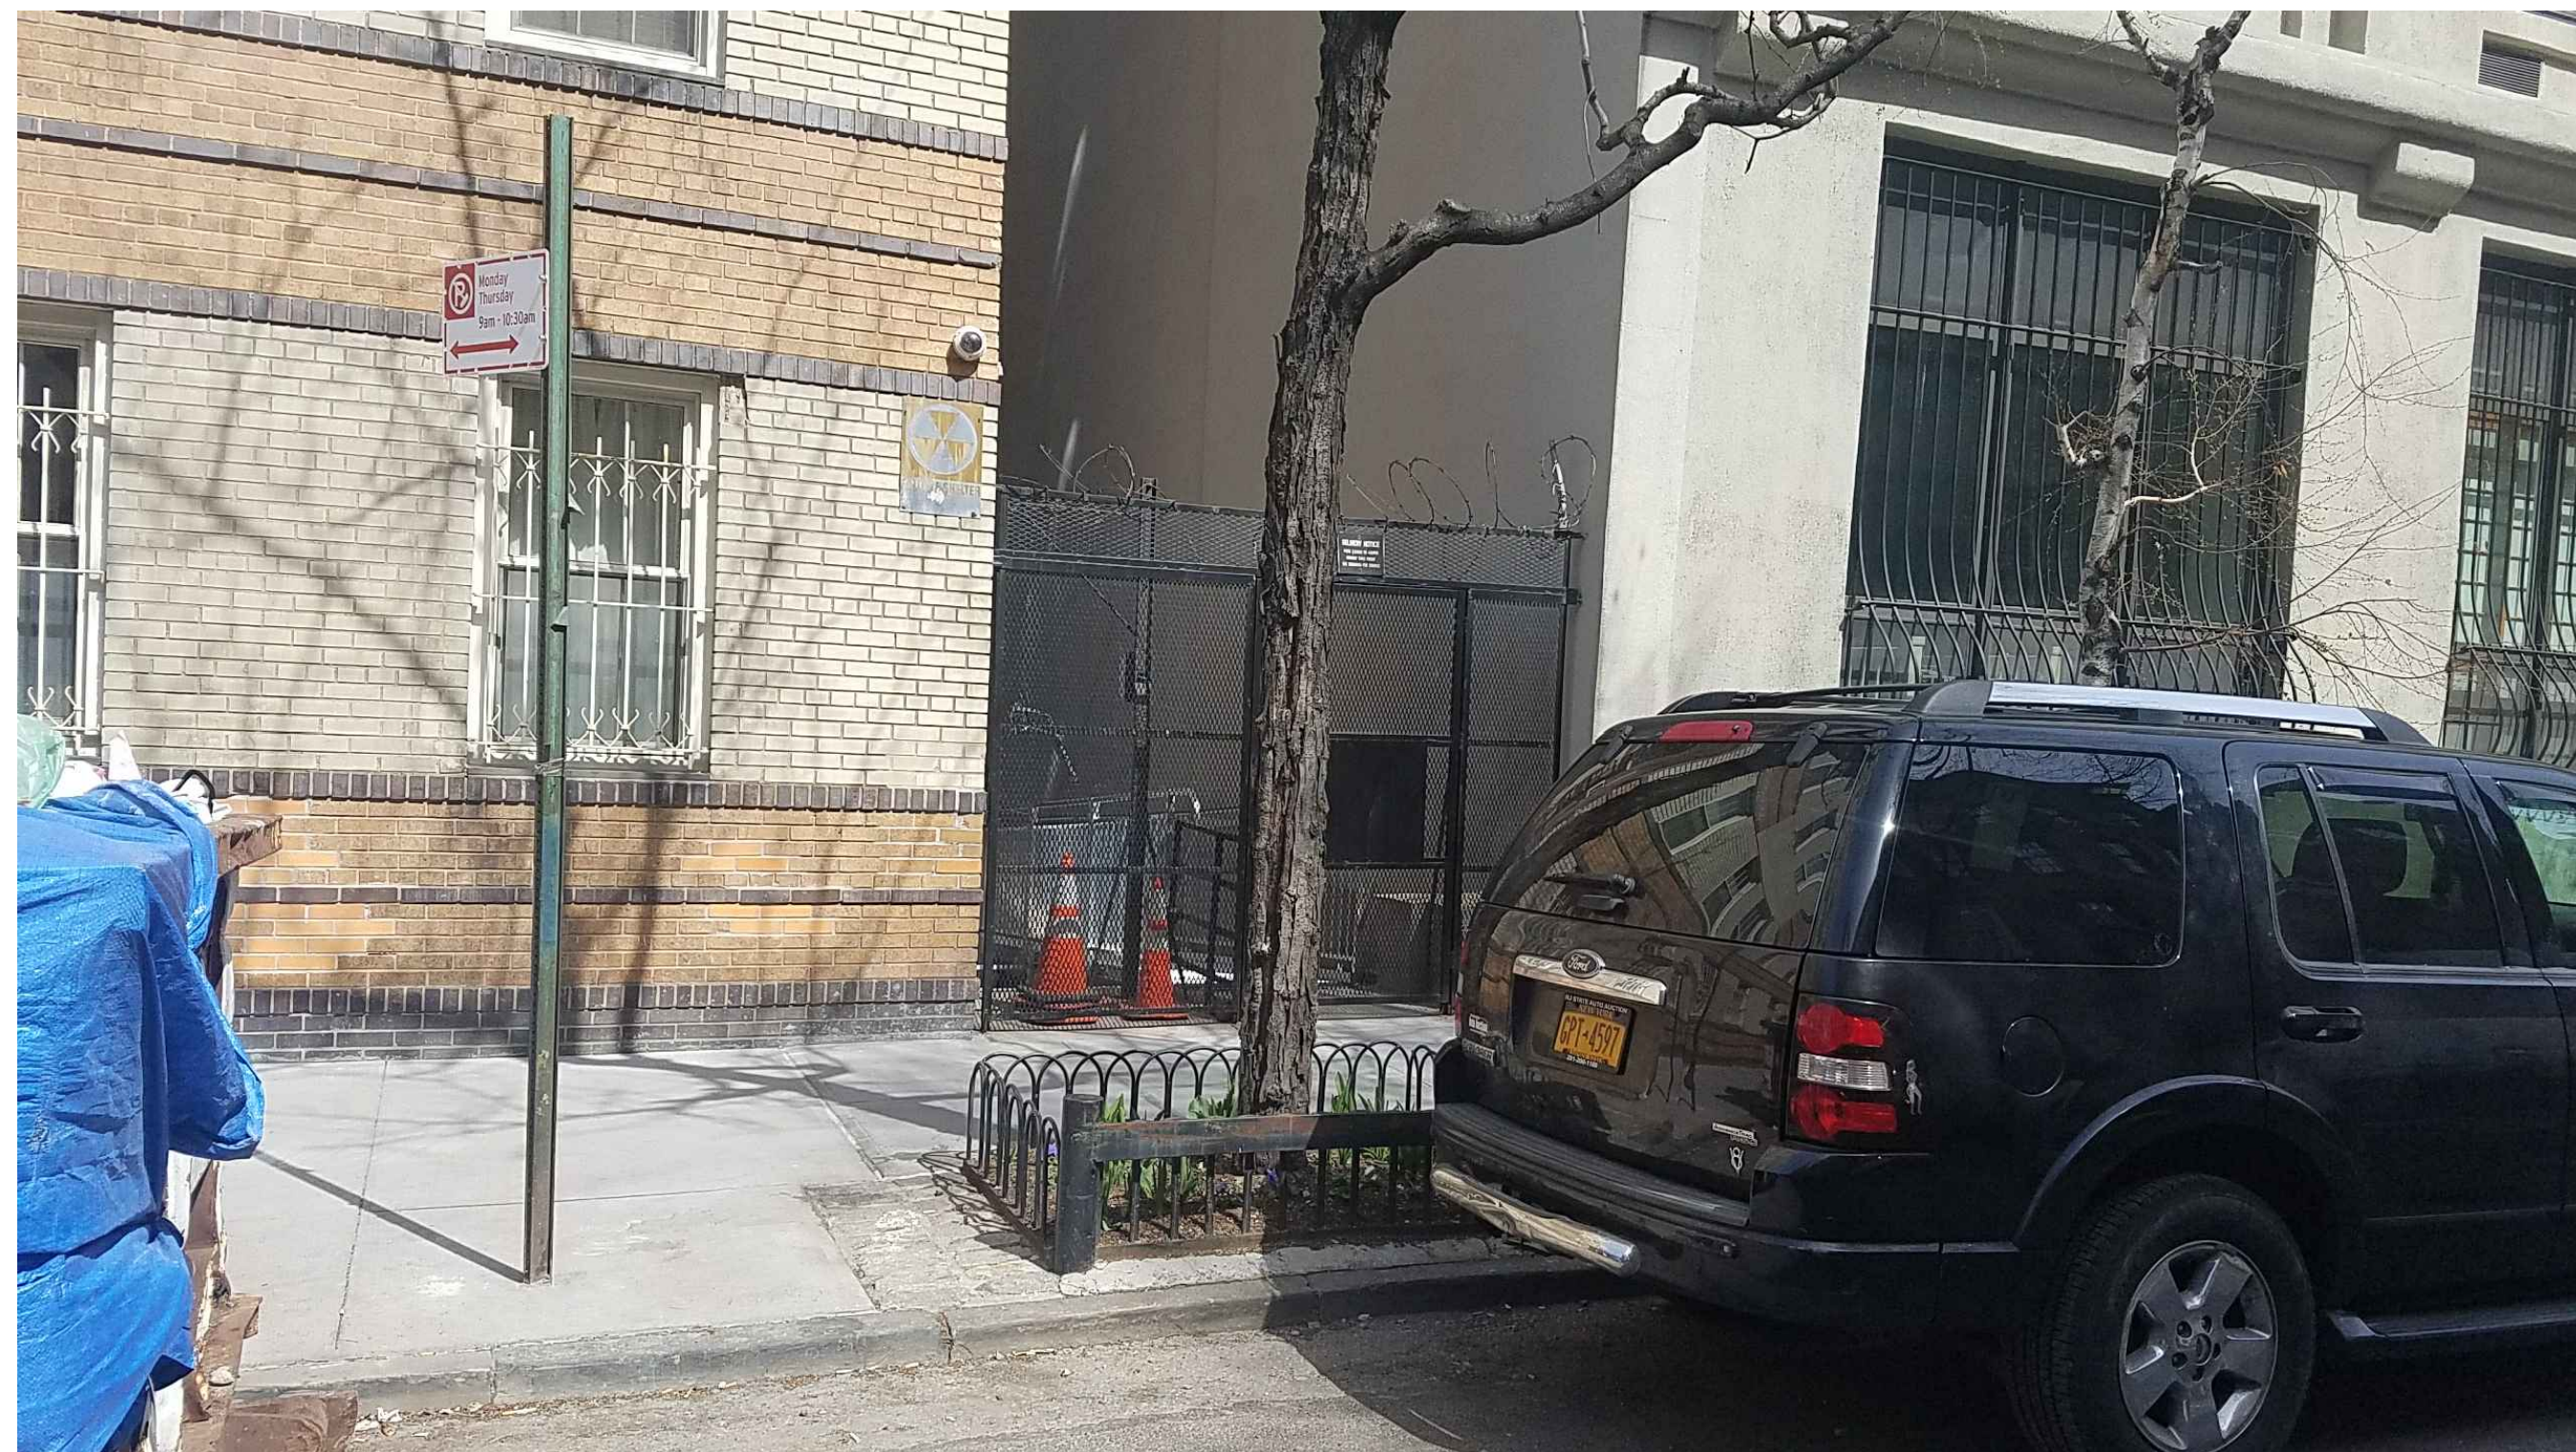

C PHOTO AT ROAD SOUTH TO NORTH
SCALE: NOT TO SCALE

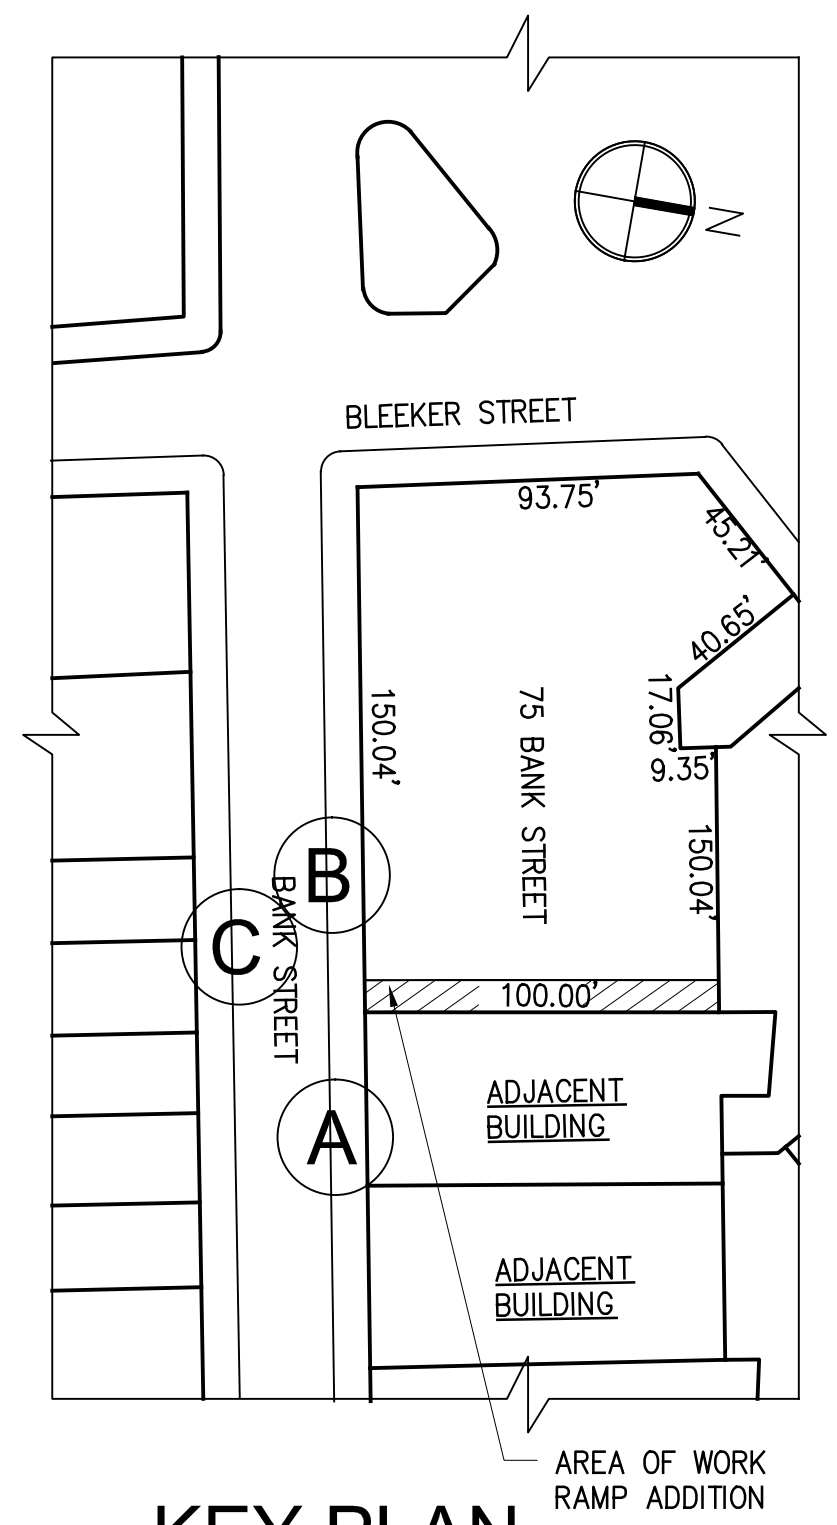

KEY PLAN
SCALE: NOT TO SCALE

RAMP / GATEWORK
75 BANK STREET
NEW YORK, NY

CONCEPT
DESIGN
GROUP
ARCHITECTURE
& DESIGN
389 Bridge Plaza North Suite 209 Fort Lee, NJ 07024
T: 201-546-1288 F: 201-594-0226

07-25-2018

LPC-300.00