





1 DESIGNATION PHOTO RECORD
SCALE: NOT TO SCALE




2 CURRENT CONDITION
SCALE: NOT TO SCALE

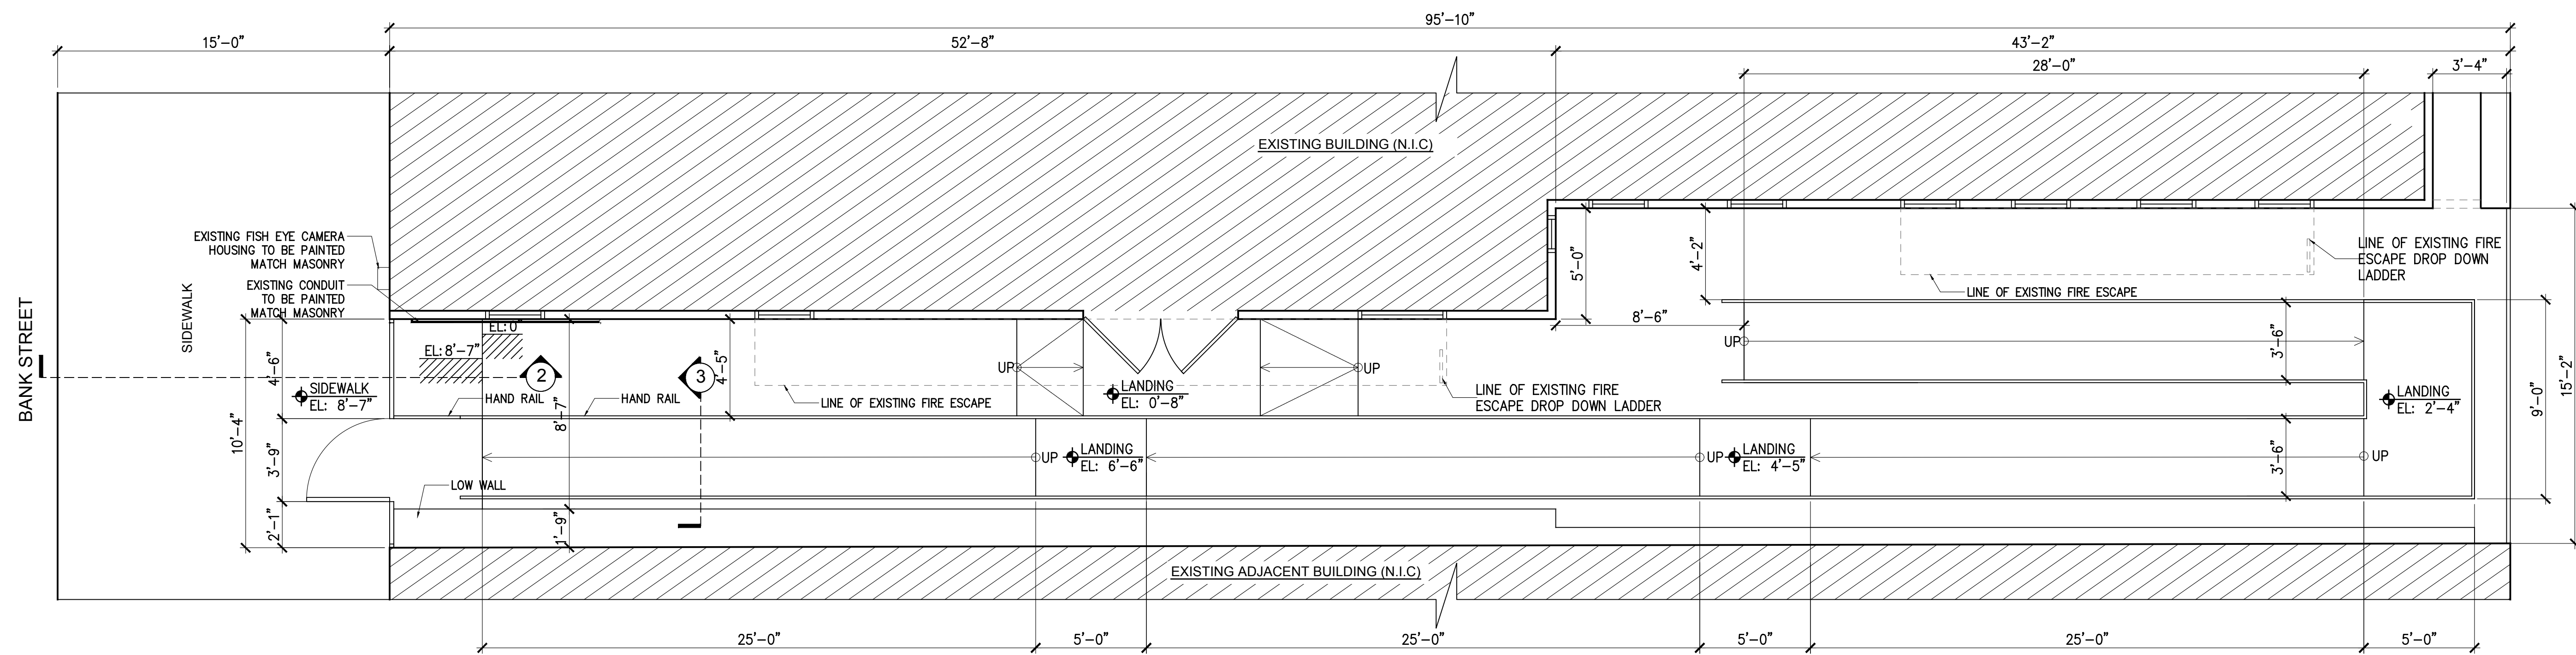


1 RAMP PLAN
SCALE: 1/4" = 1'-0"

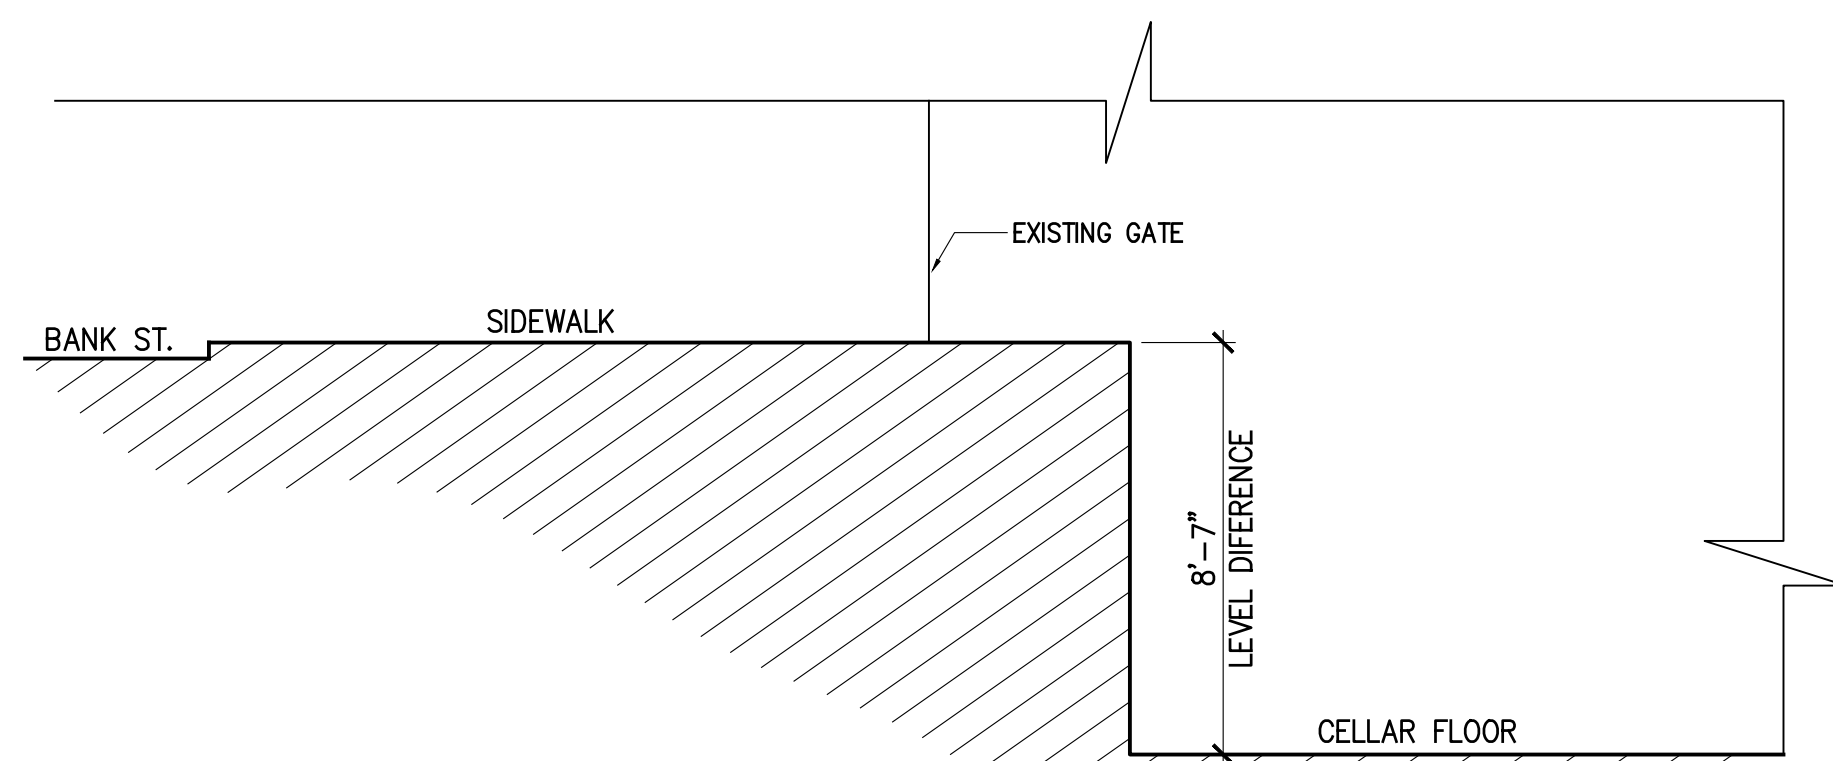


2 PARTIAL SECTION
SCALE: 1/4" = 1'-0"

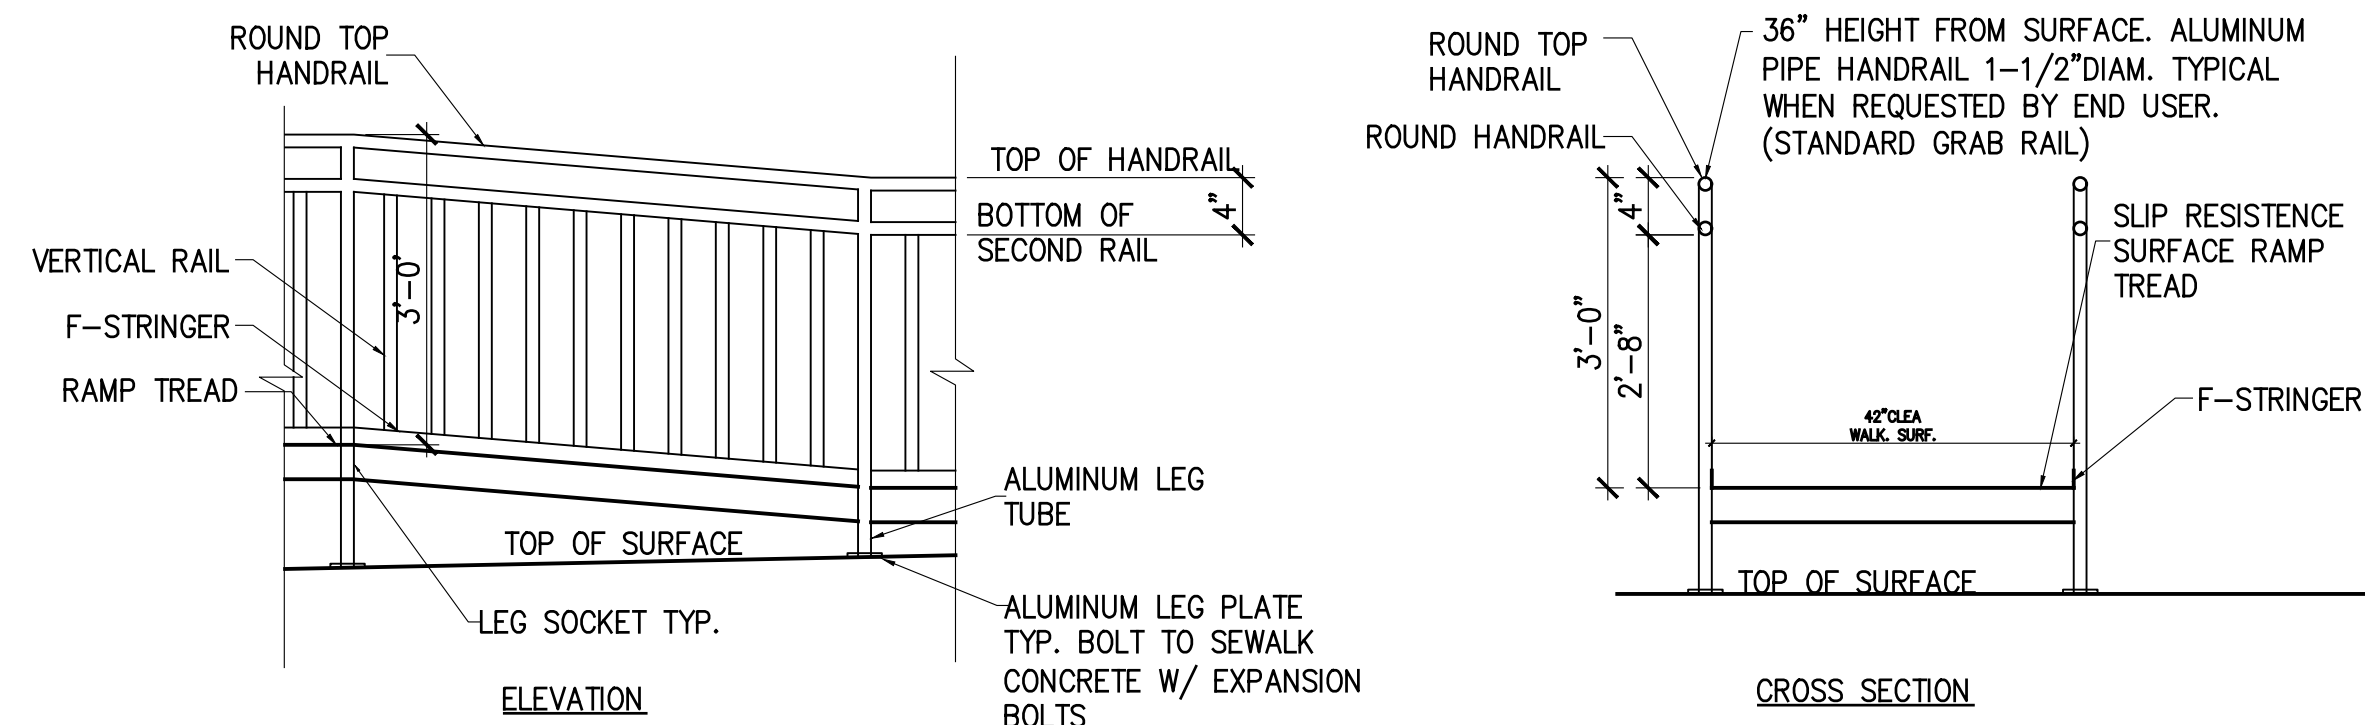


3 RAMP SECTION
SCALE: NOT TO SCALE

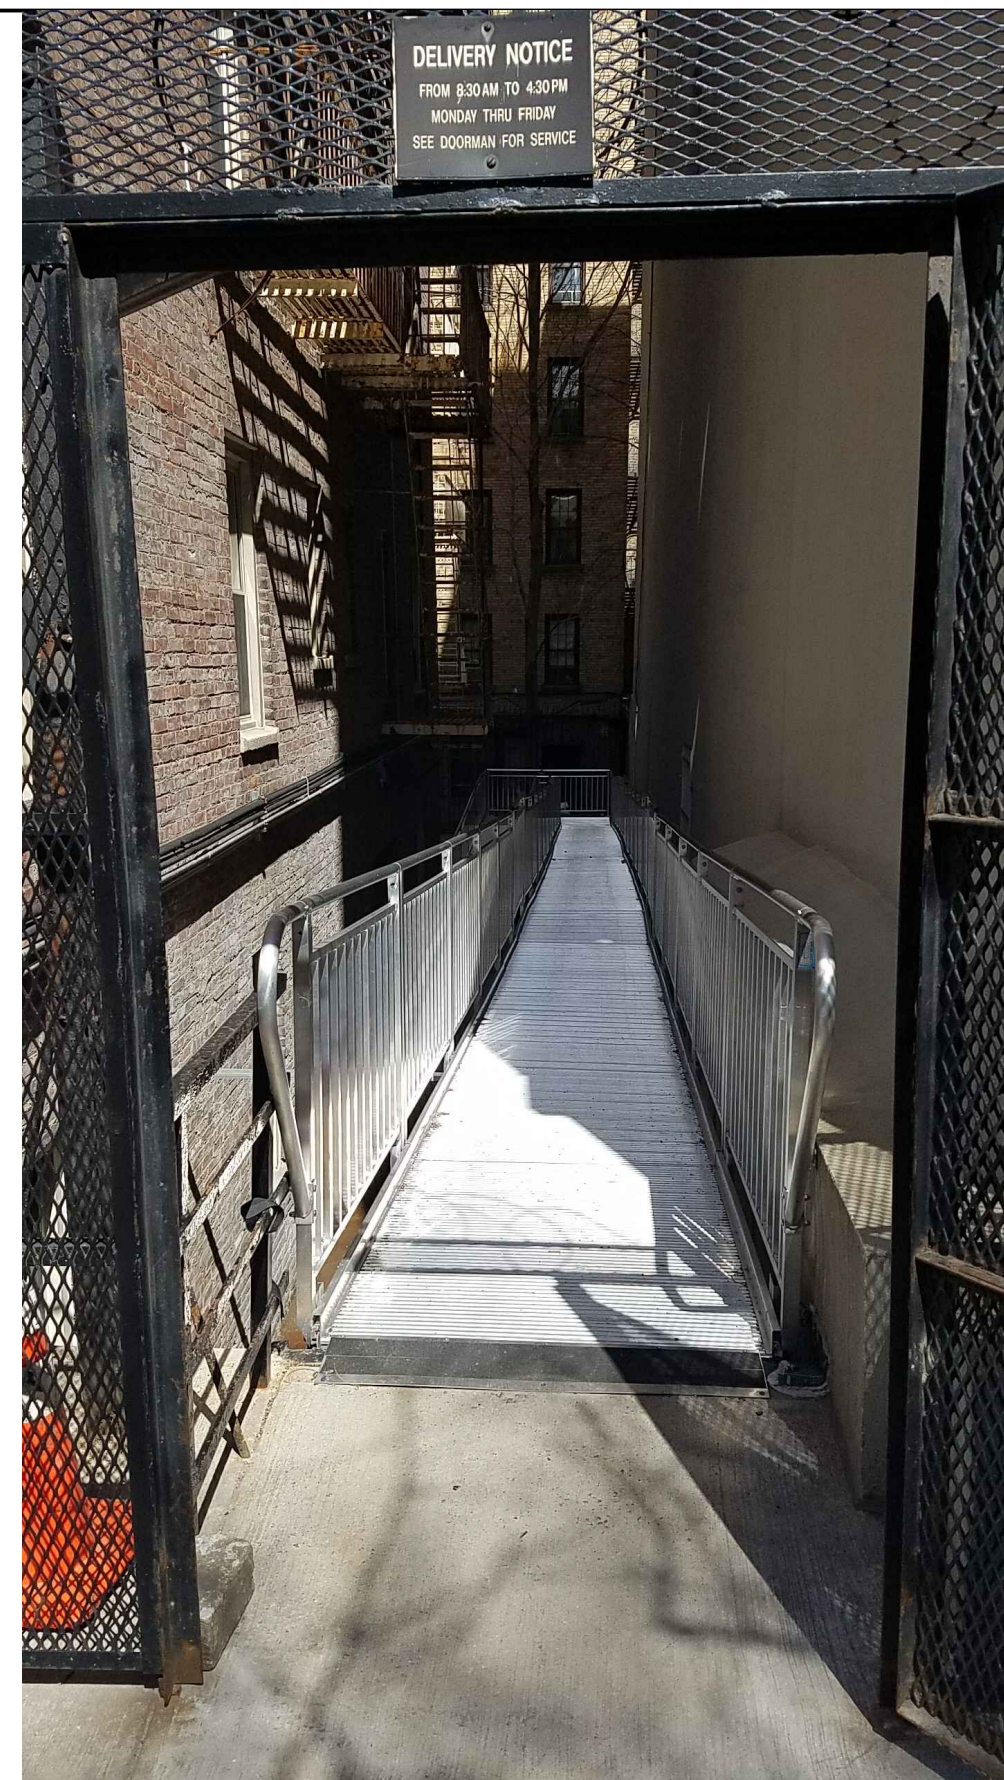


4 VIEW FROM SIDEWALK IN
SCALE: NOT TO SCALE

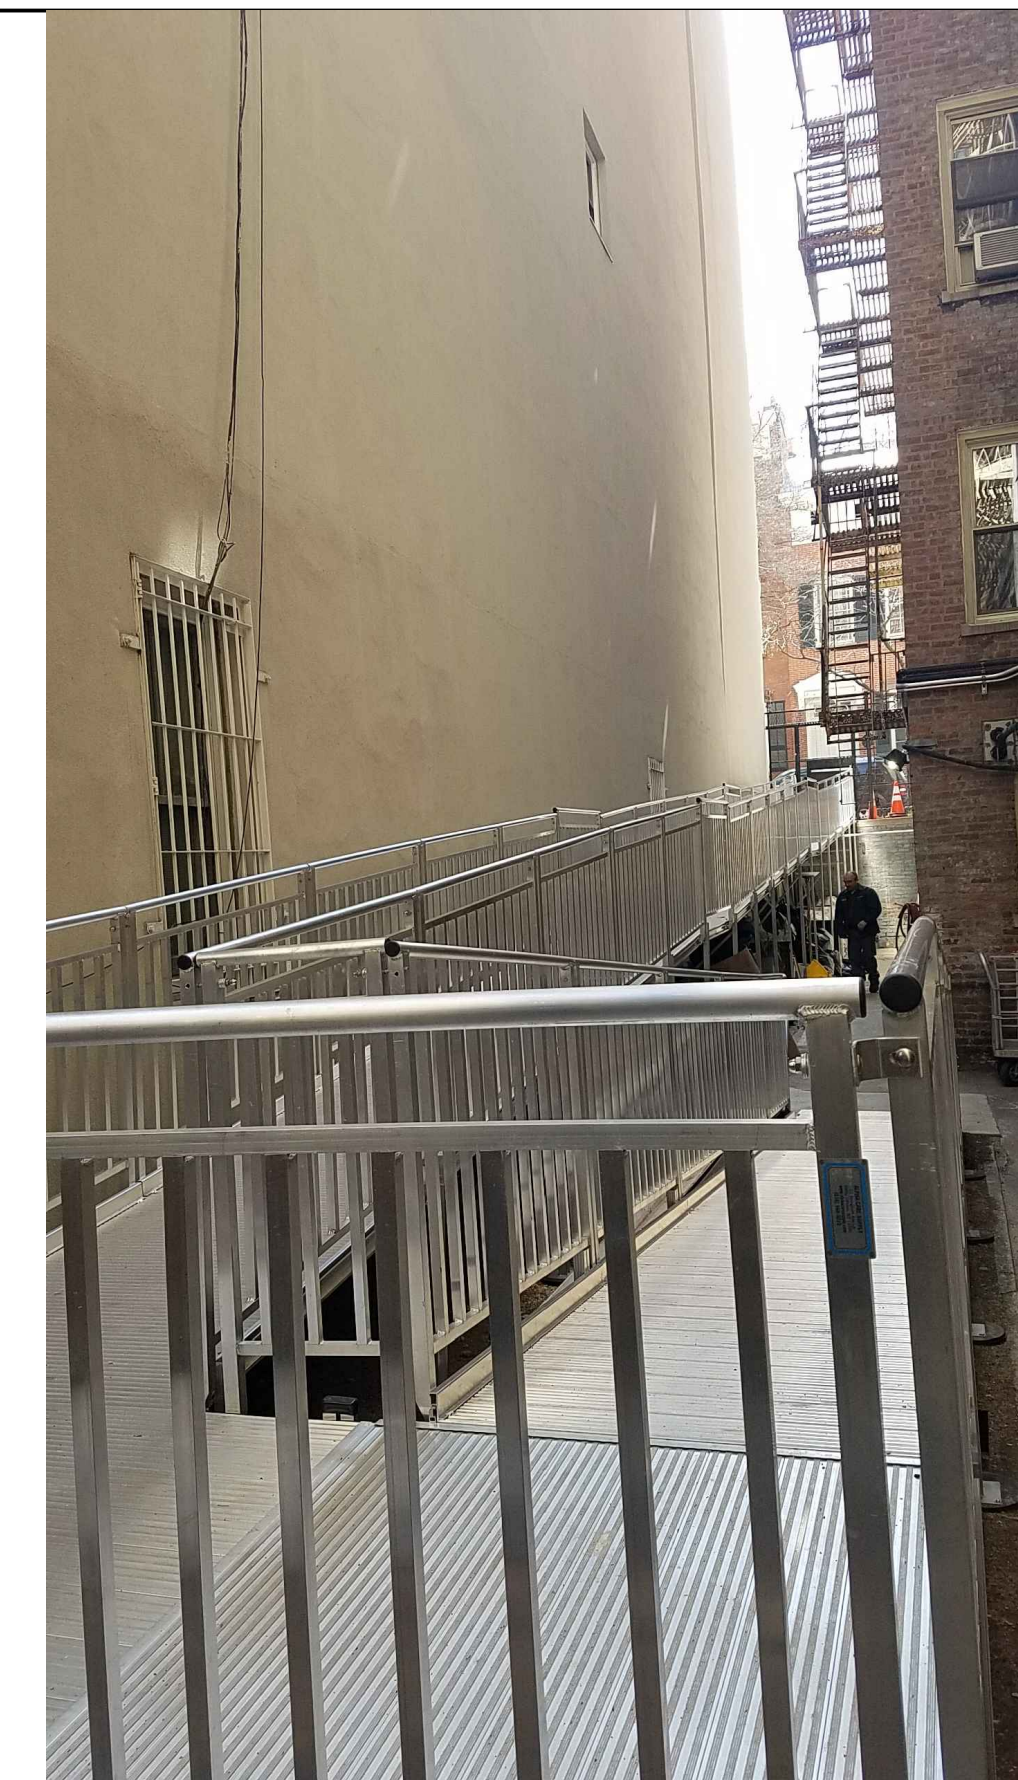


5 VIEW TO SIDEWALK
SCALE: NOT TO SCALE

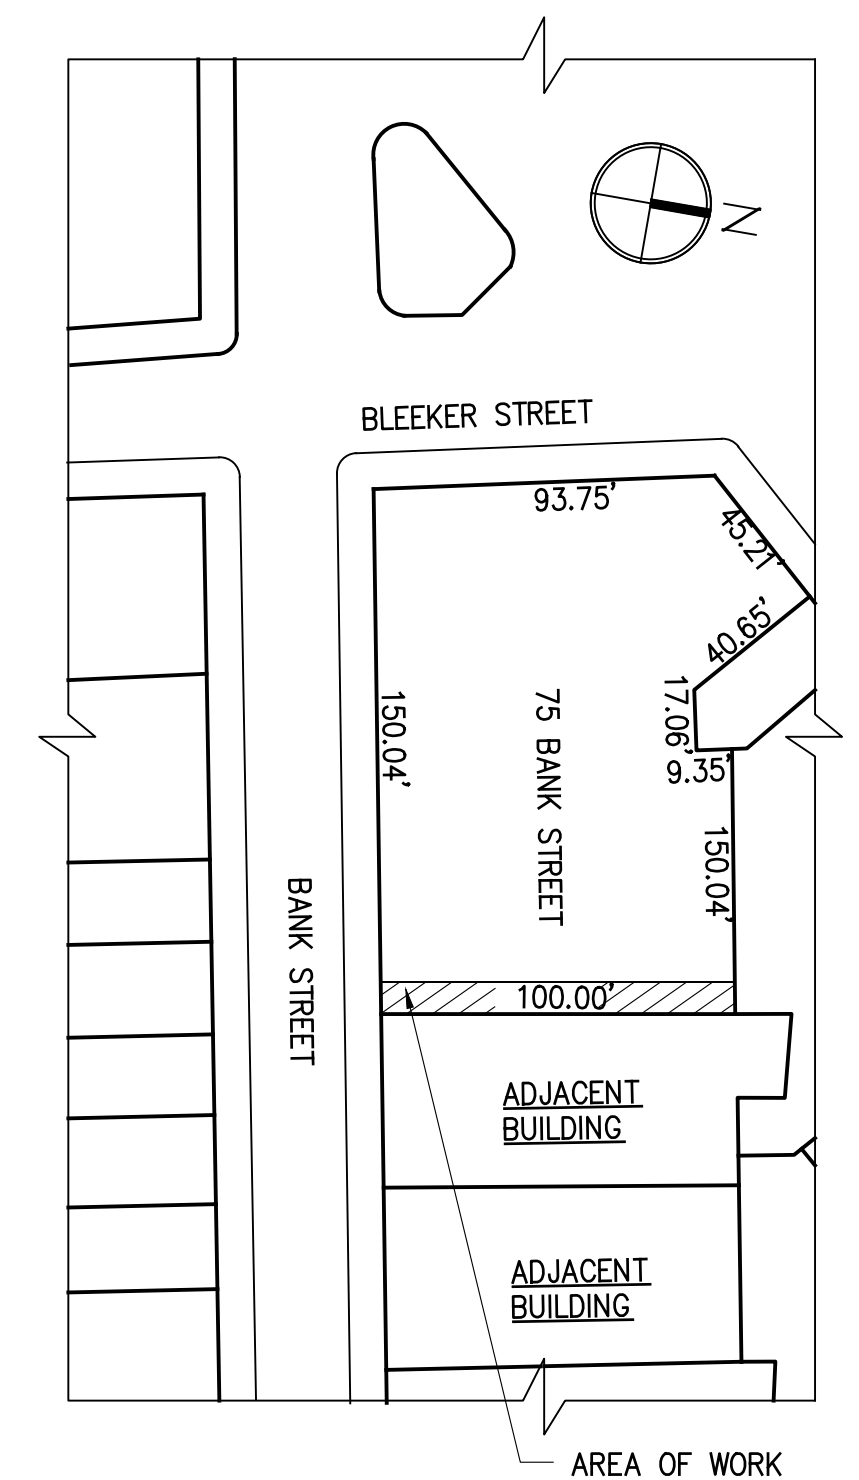


KEY PLAN
SCALE: NOT TO SCALE

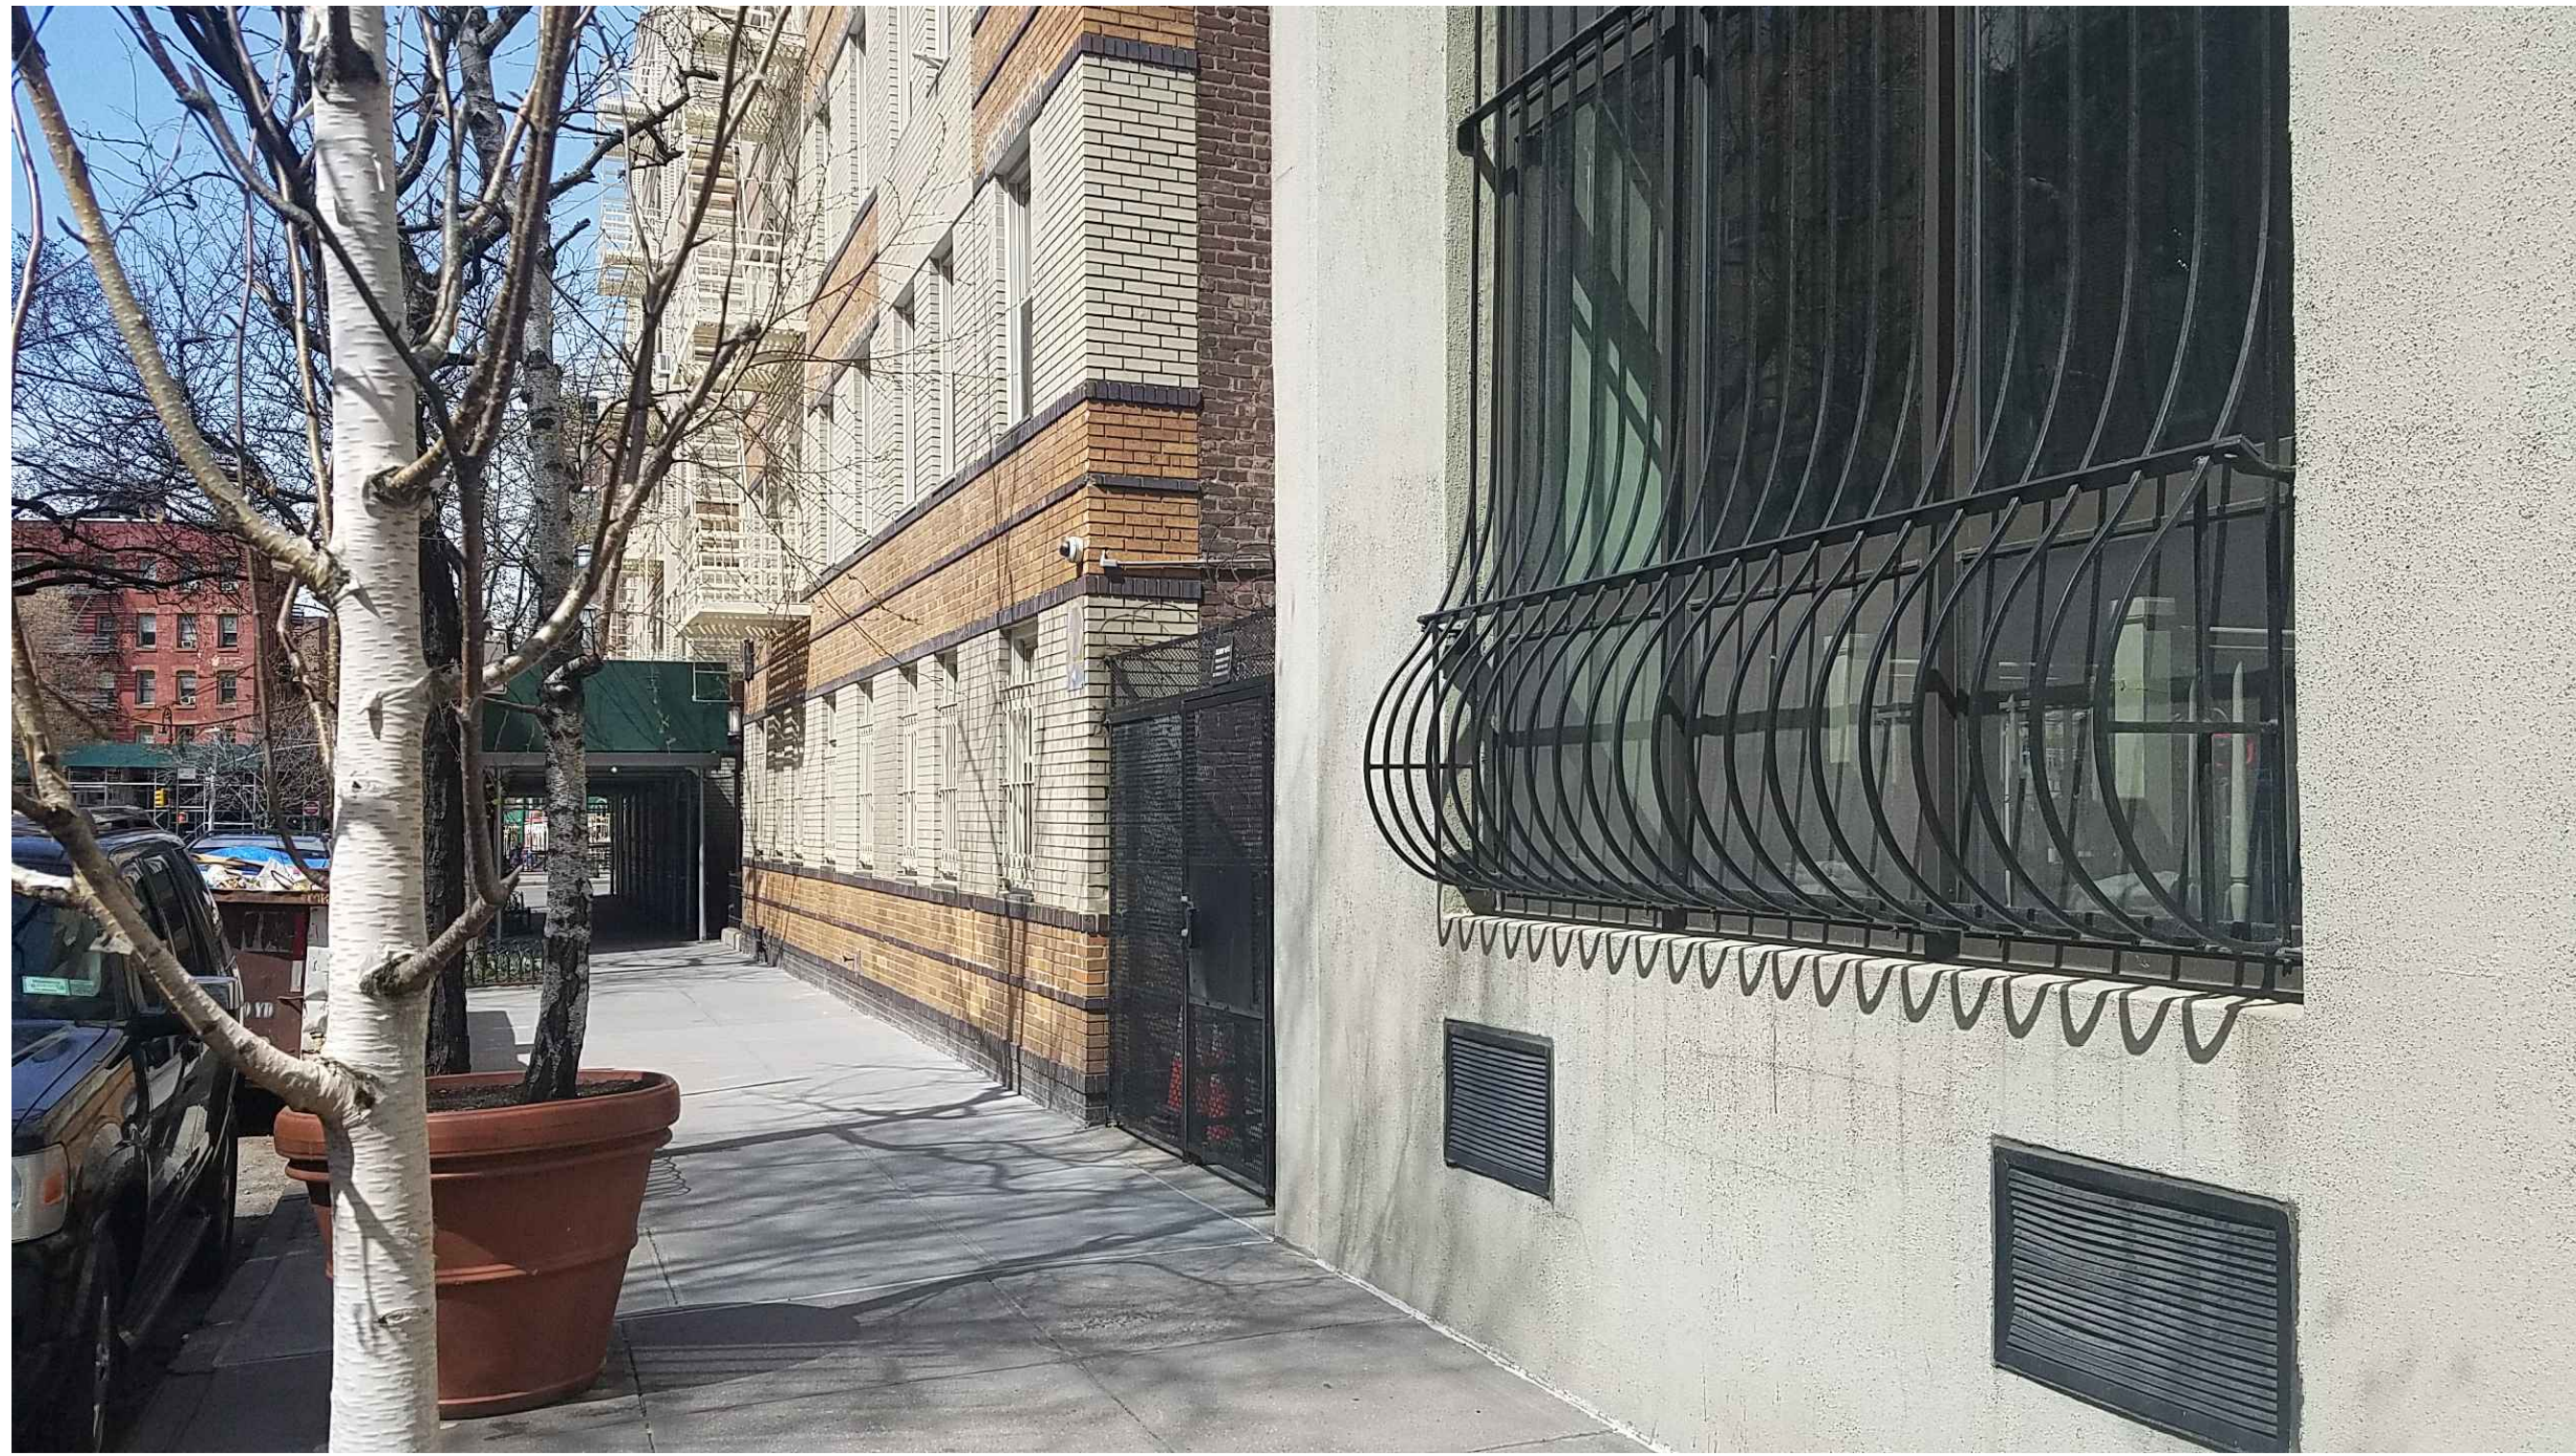

A PHOTO AT SIDEWALK EAST TO WEST
SCALE: NOT TO SCALE

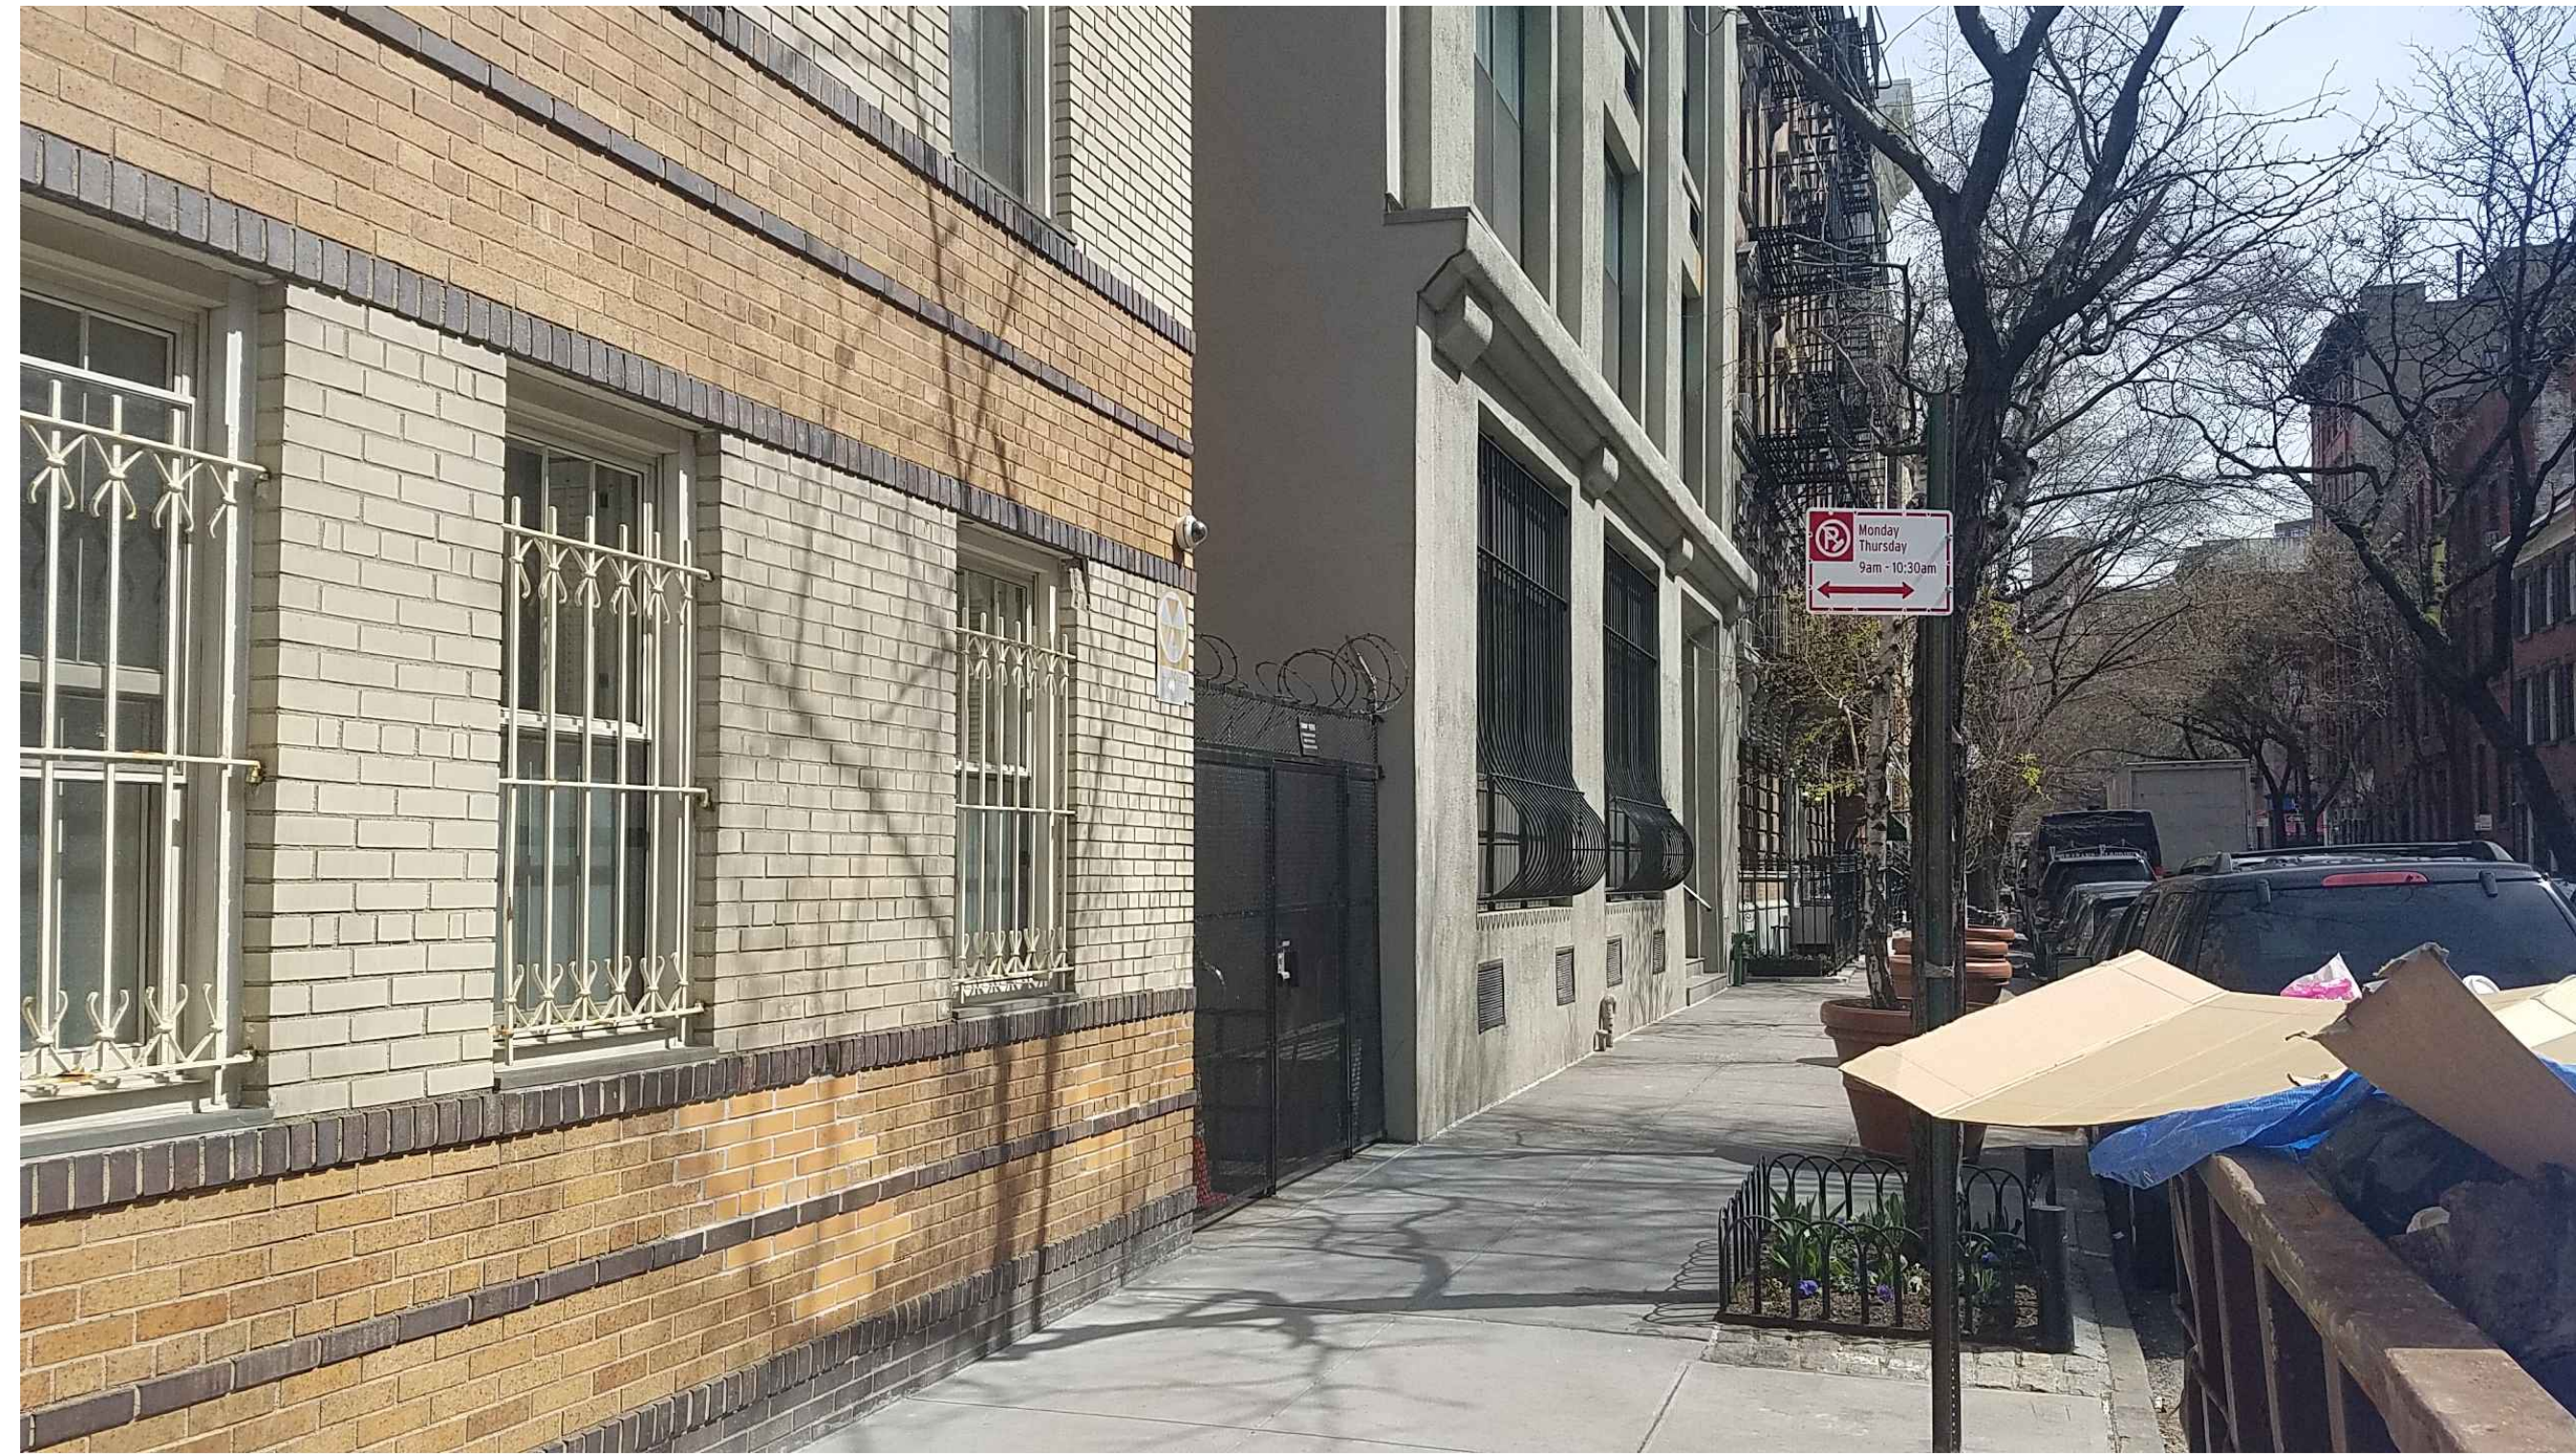


B PHOTO AT SIDEWALK WEST TO EAST
SCALE: NOT TO SCALE

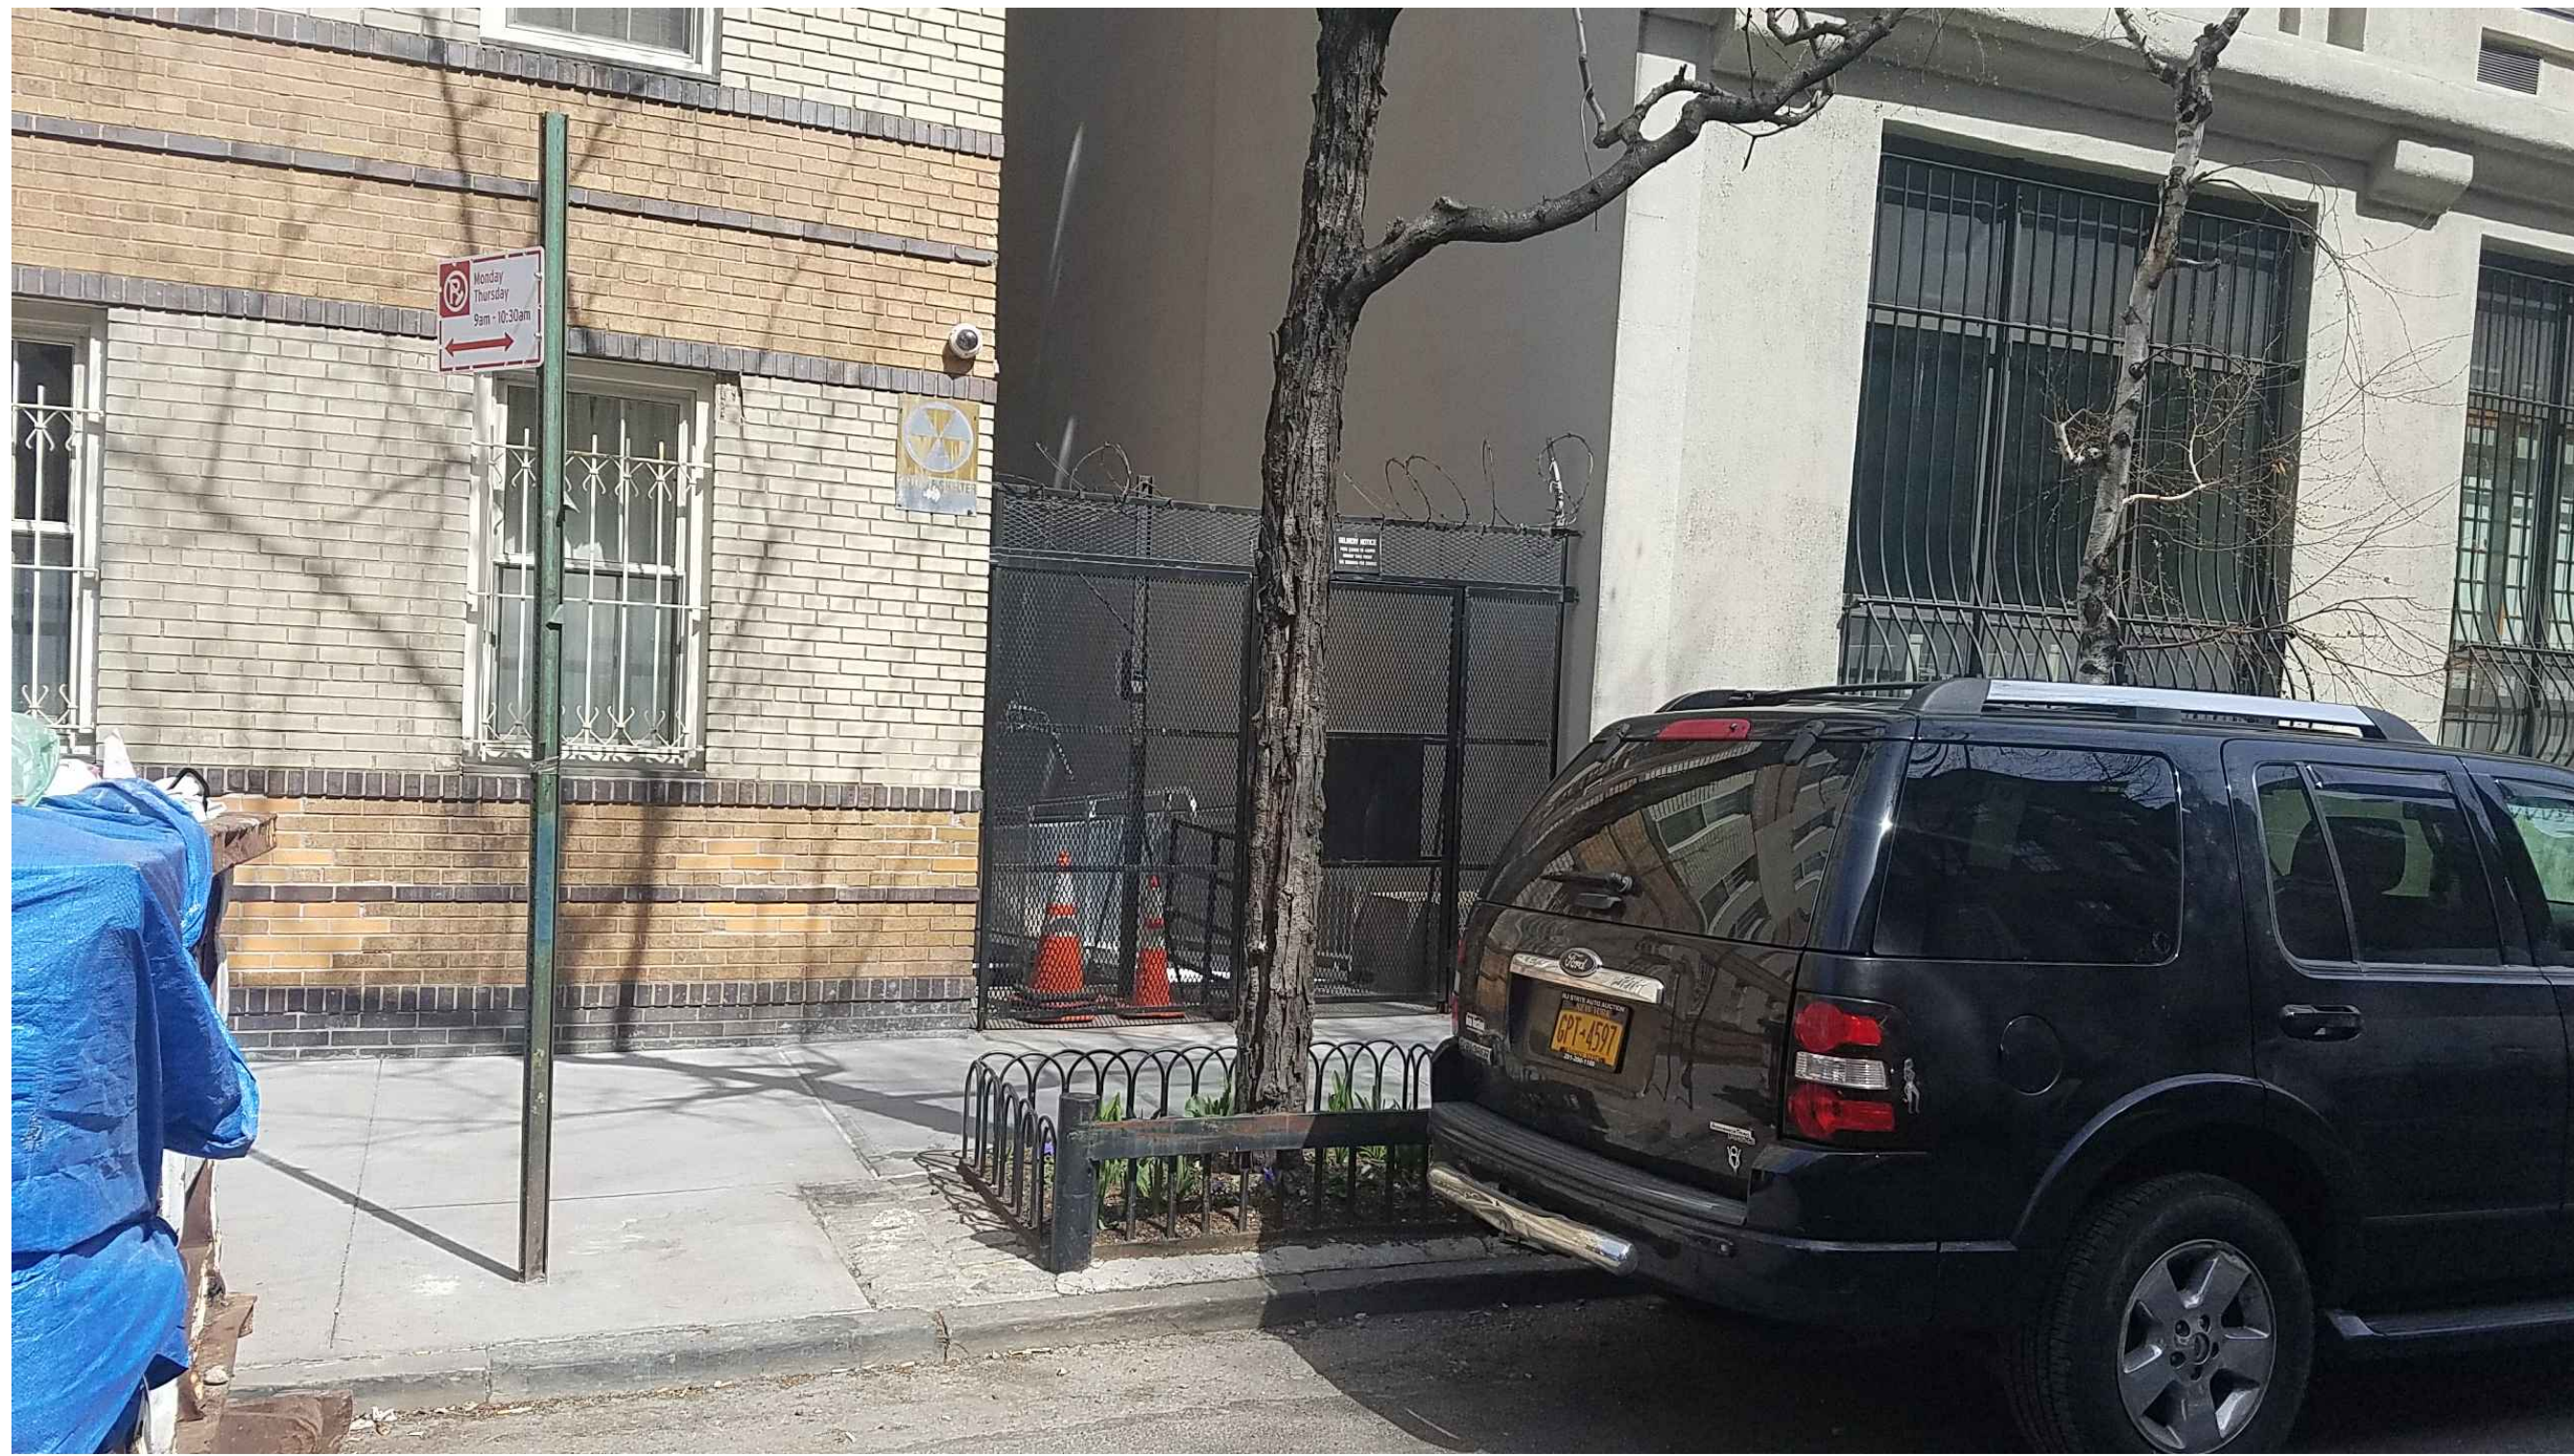


C PHOTO AT ROAD SOUTH TO NORTH
SCALE: NOT TO SCALE



D CAMERA AND CONDUIT
SCALE: NOT TO SCALE

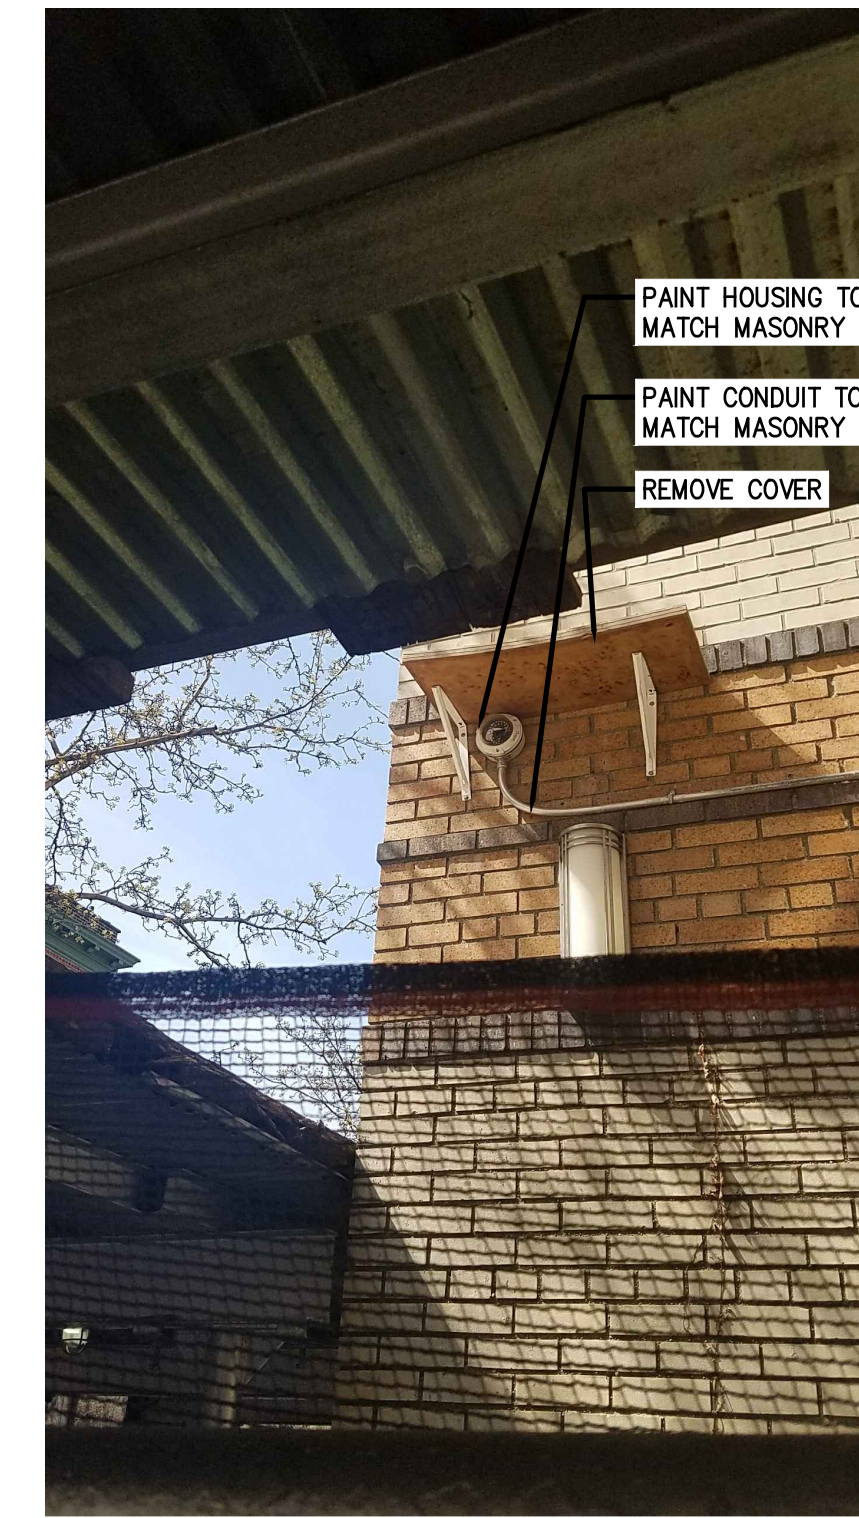

E CAMERA AND CONDUIT
SCALE: NOT TO SCALE

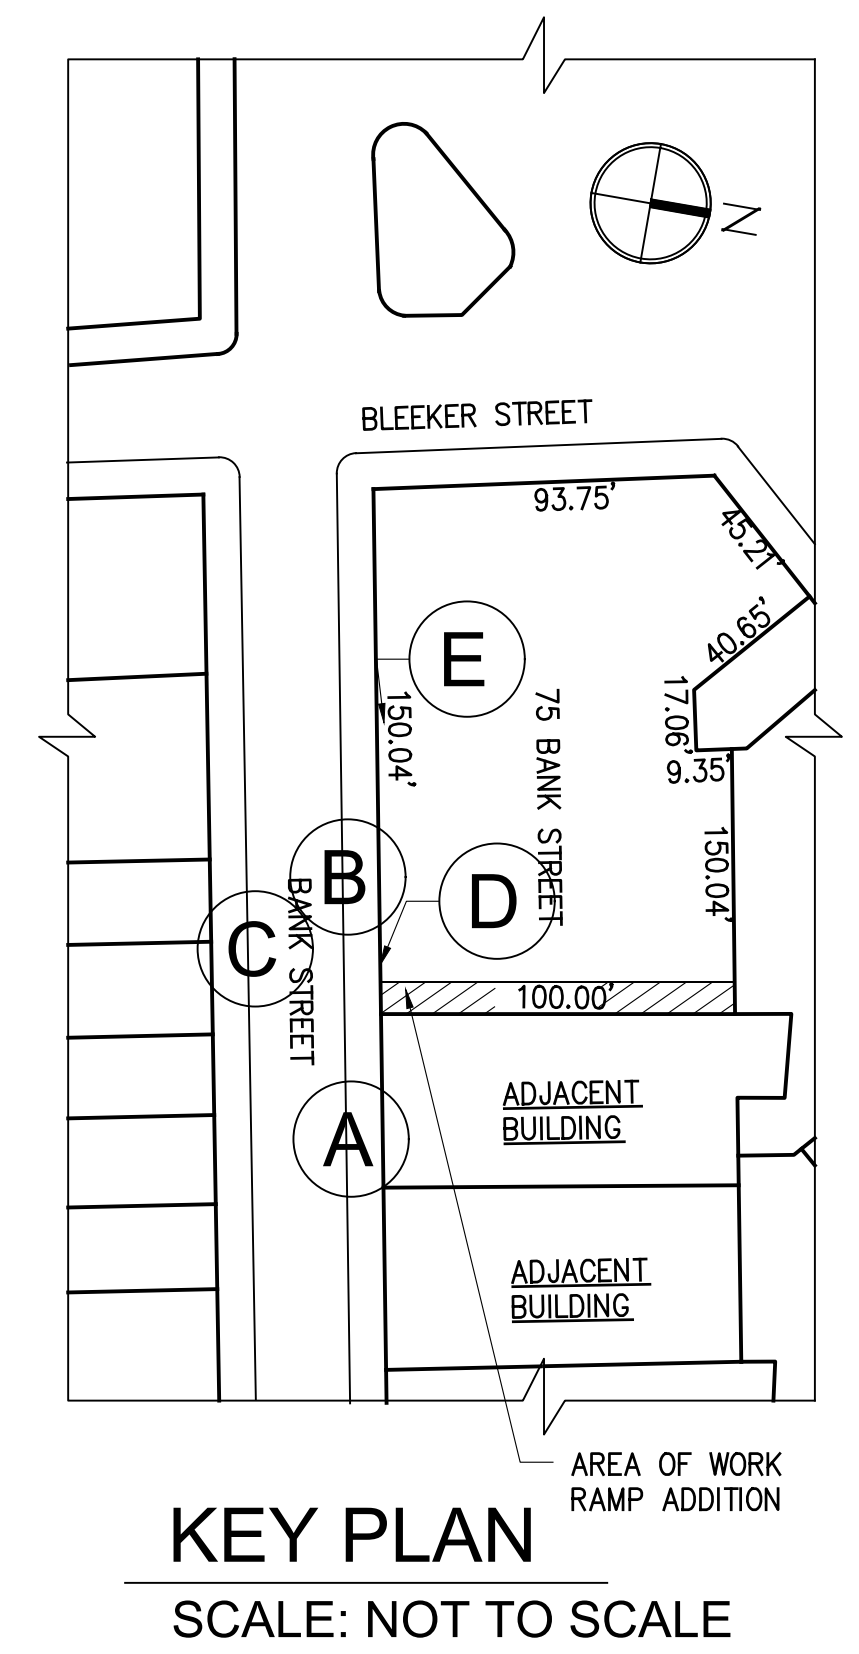

KEY PLAN
SCALE: NOT TO SCALE