


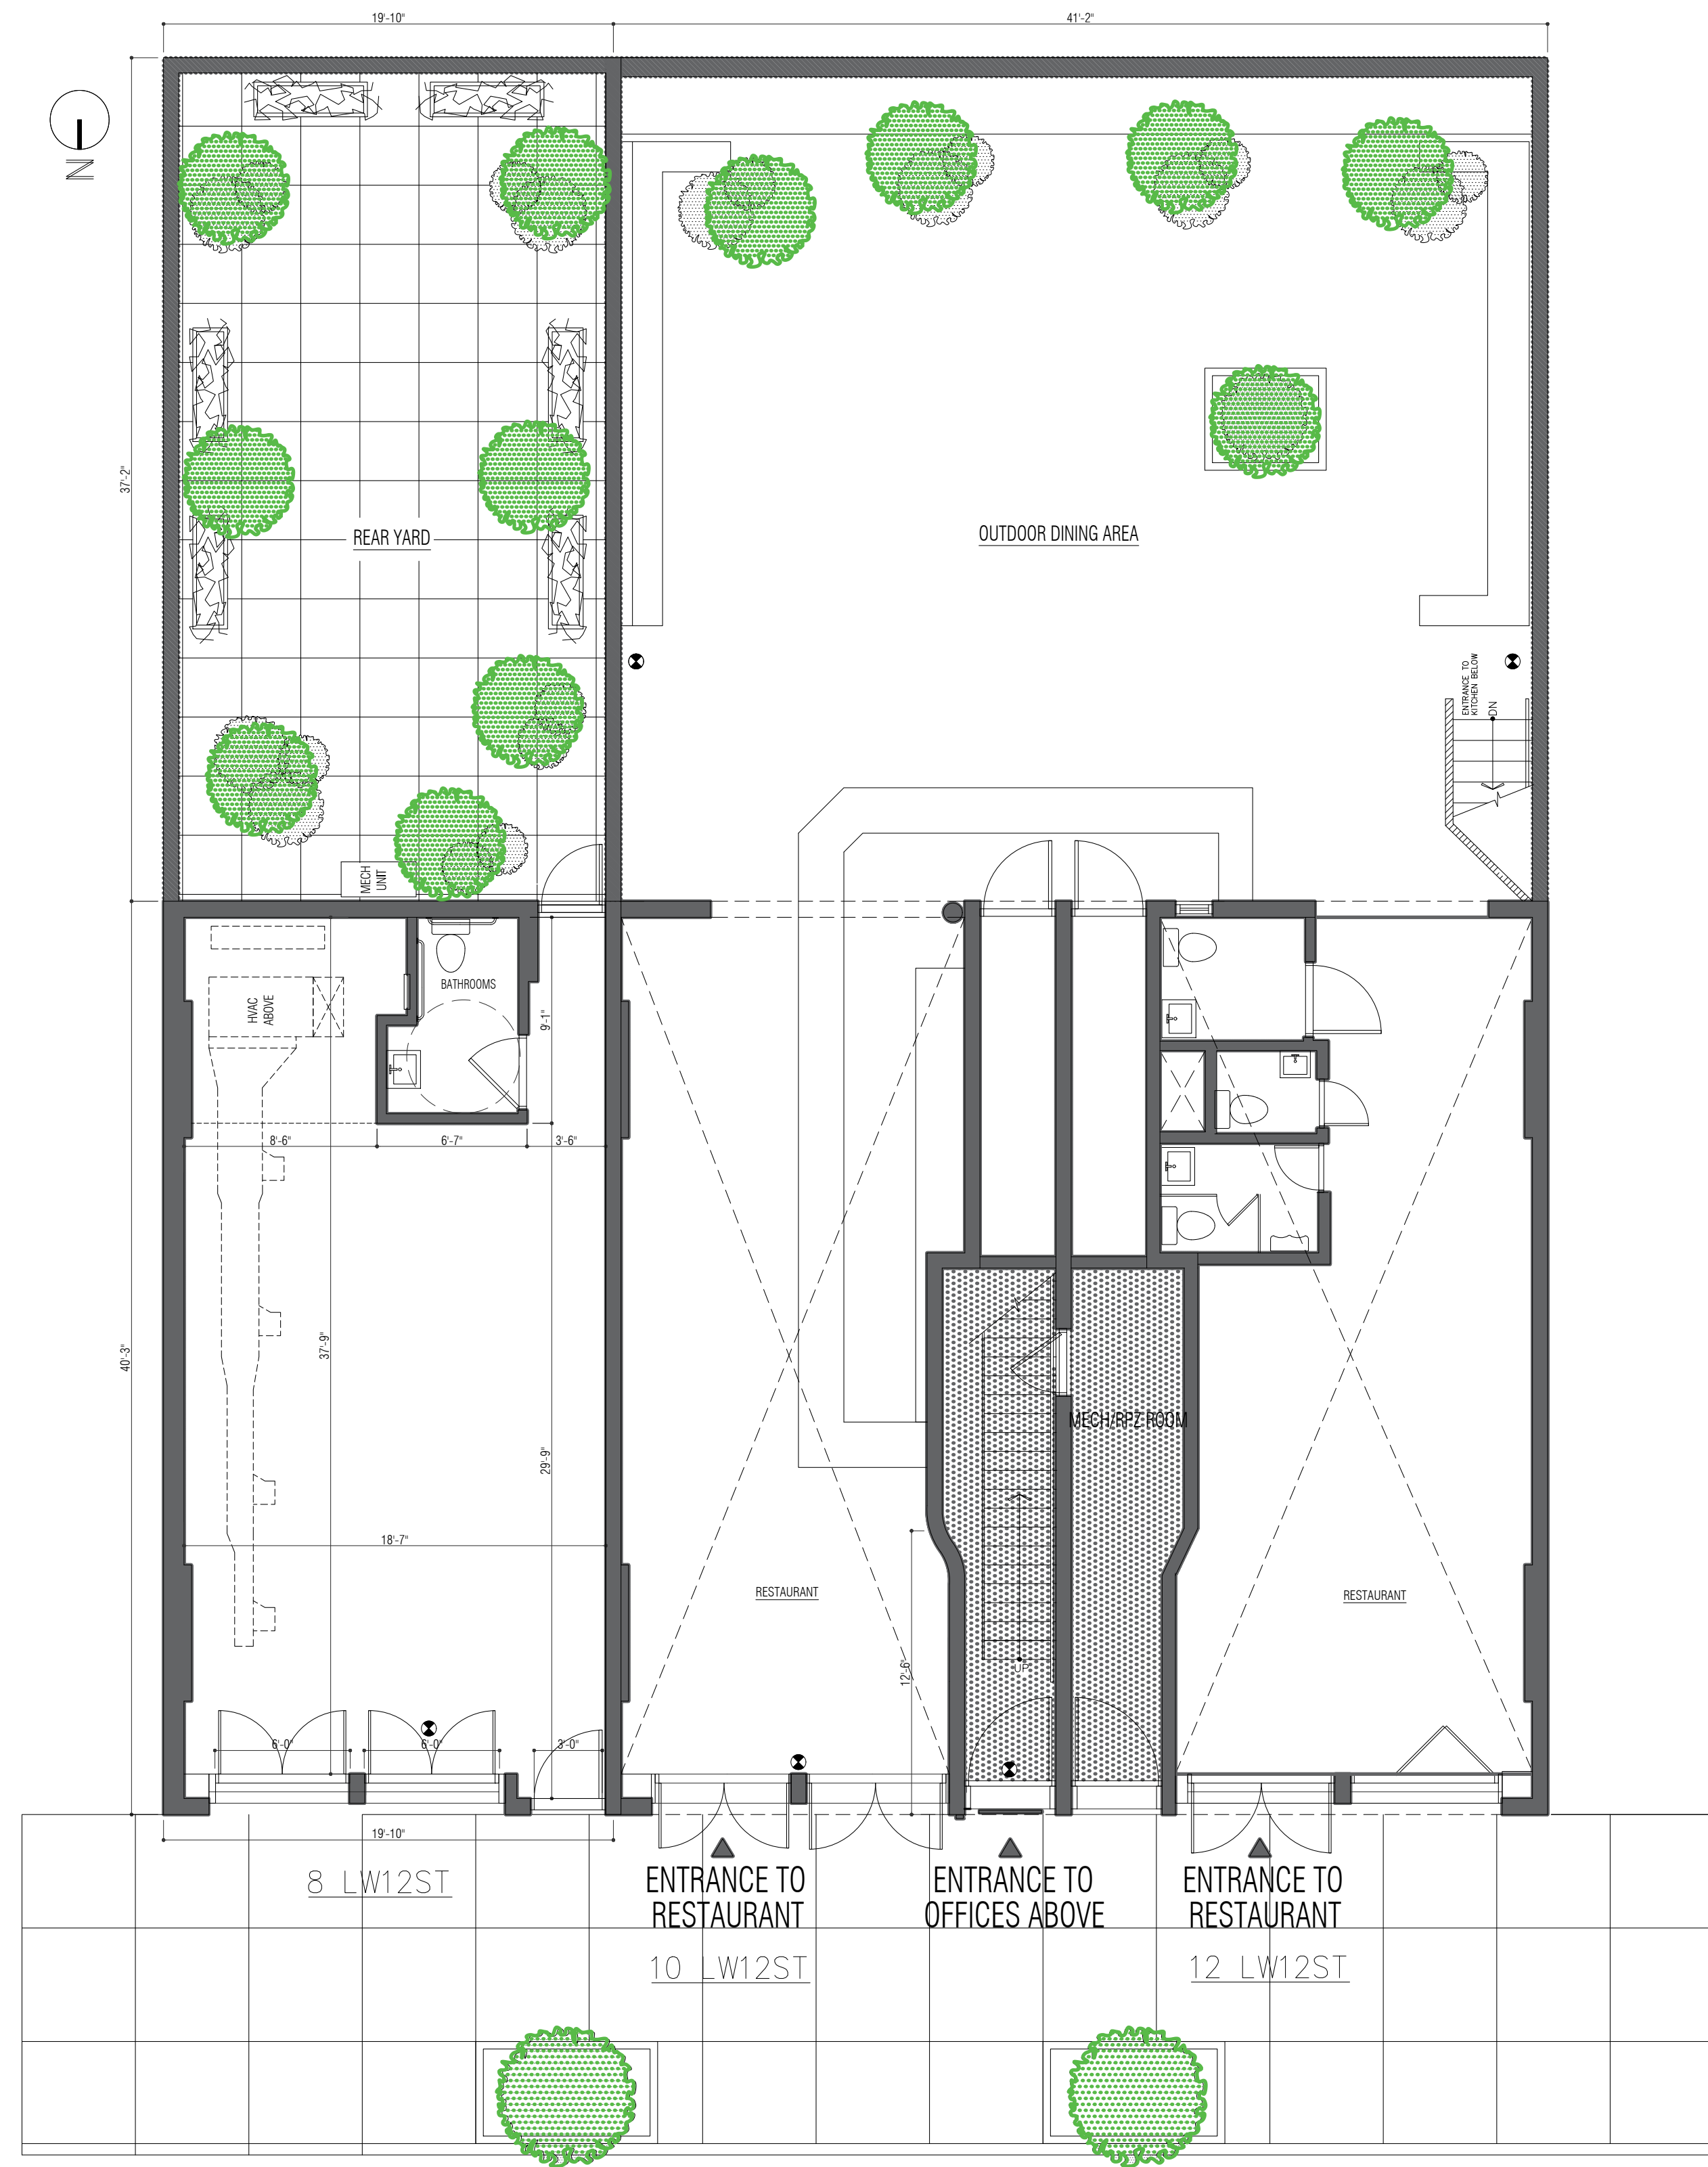


**8-10-12 LITTLE WEST 12 STREET**

LPC 001.00  
FDDLLC\_T0102019



# Gansevoort Market Historic District

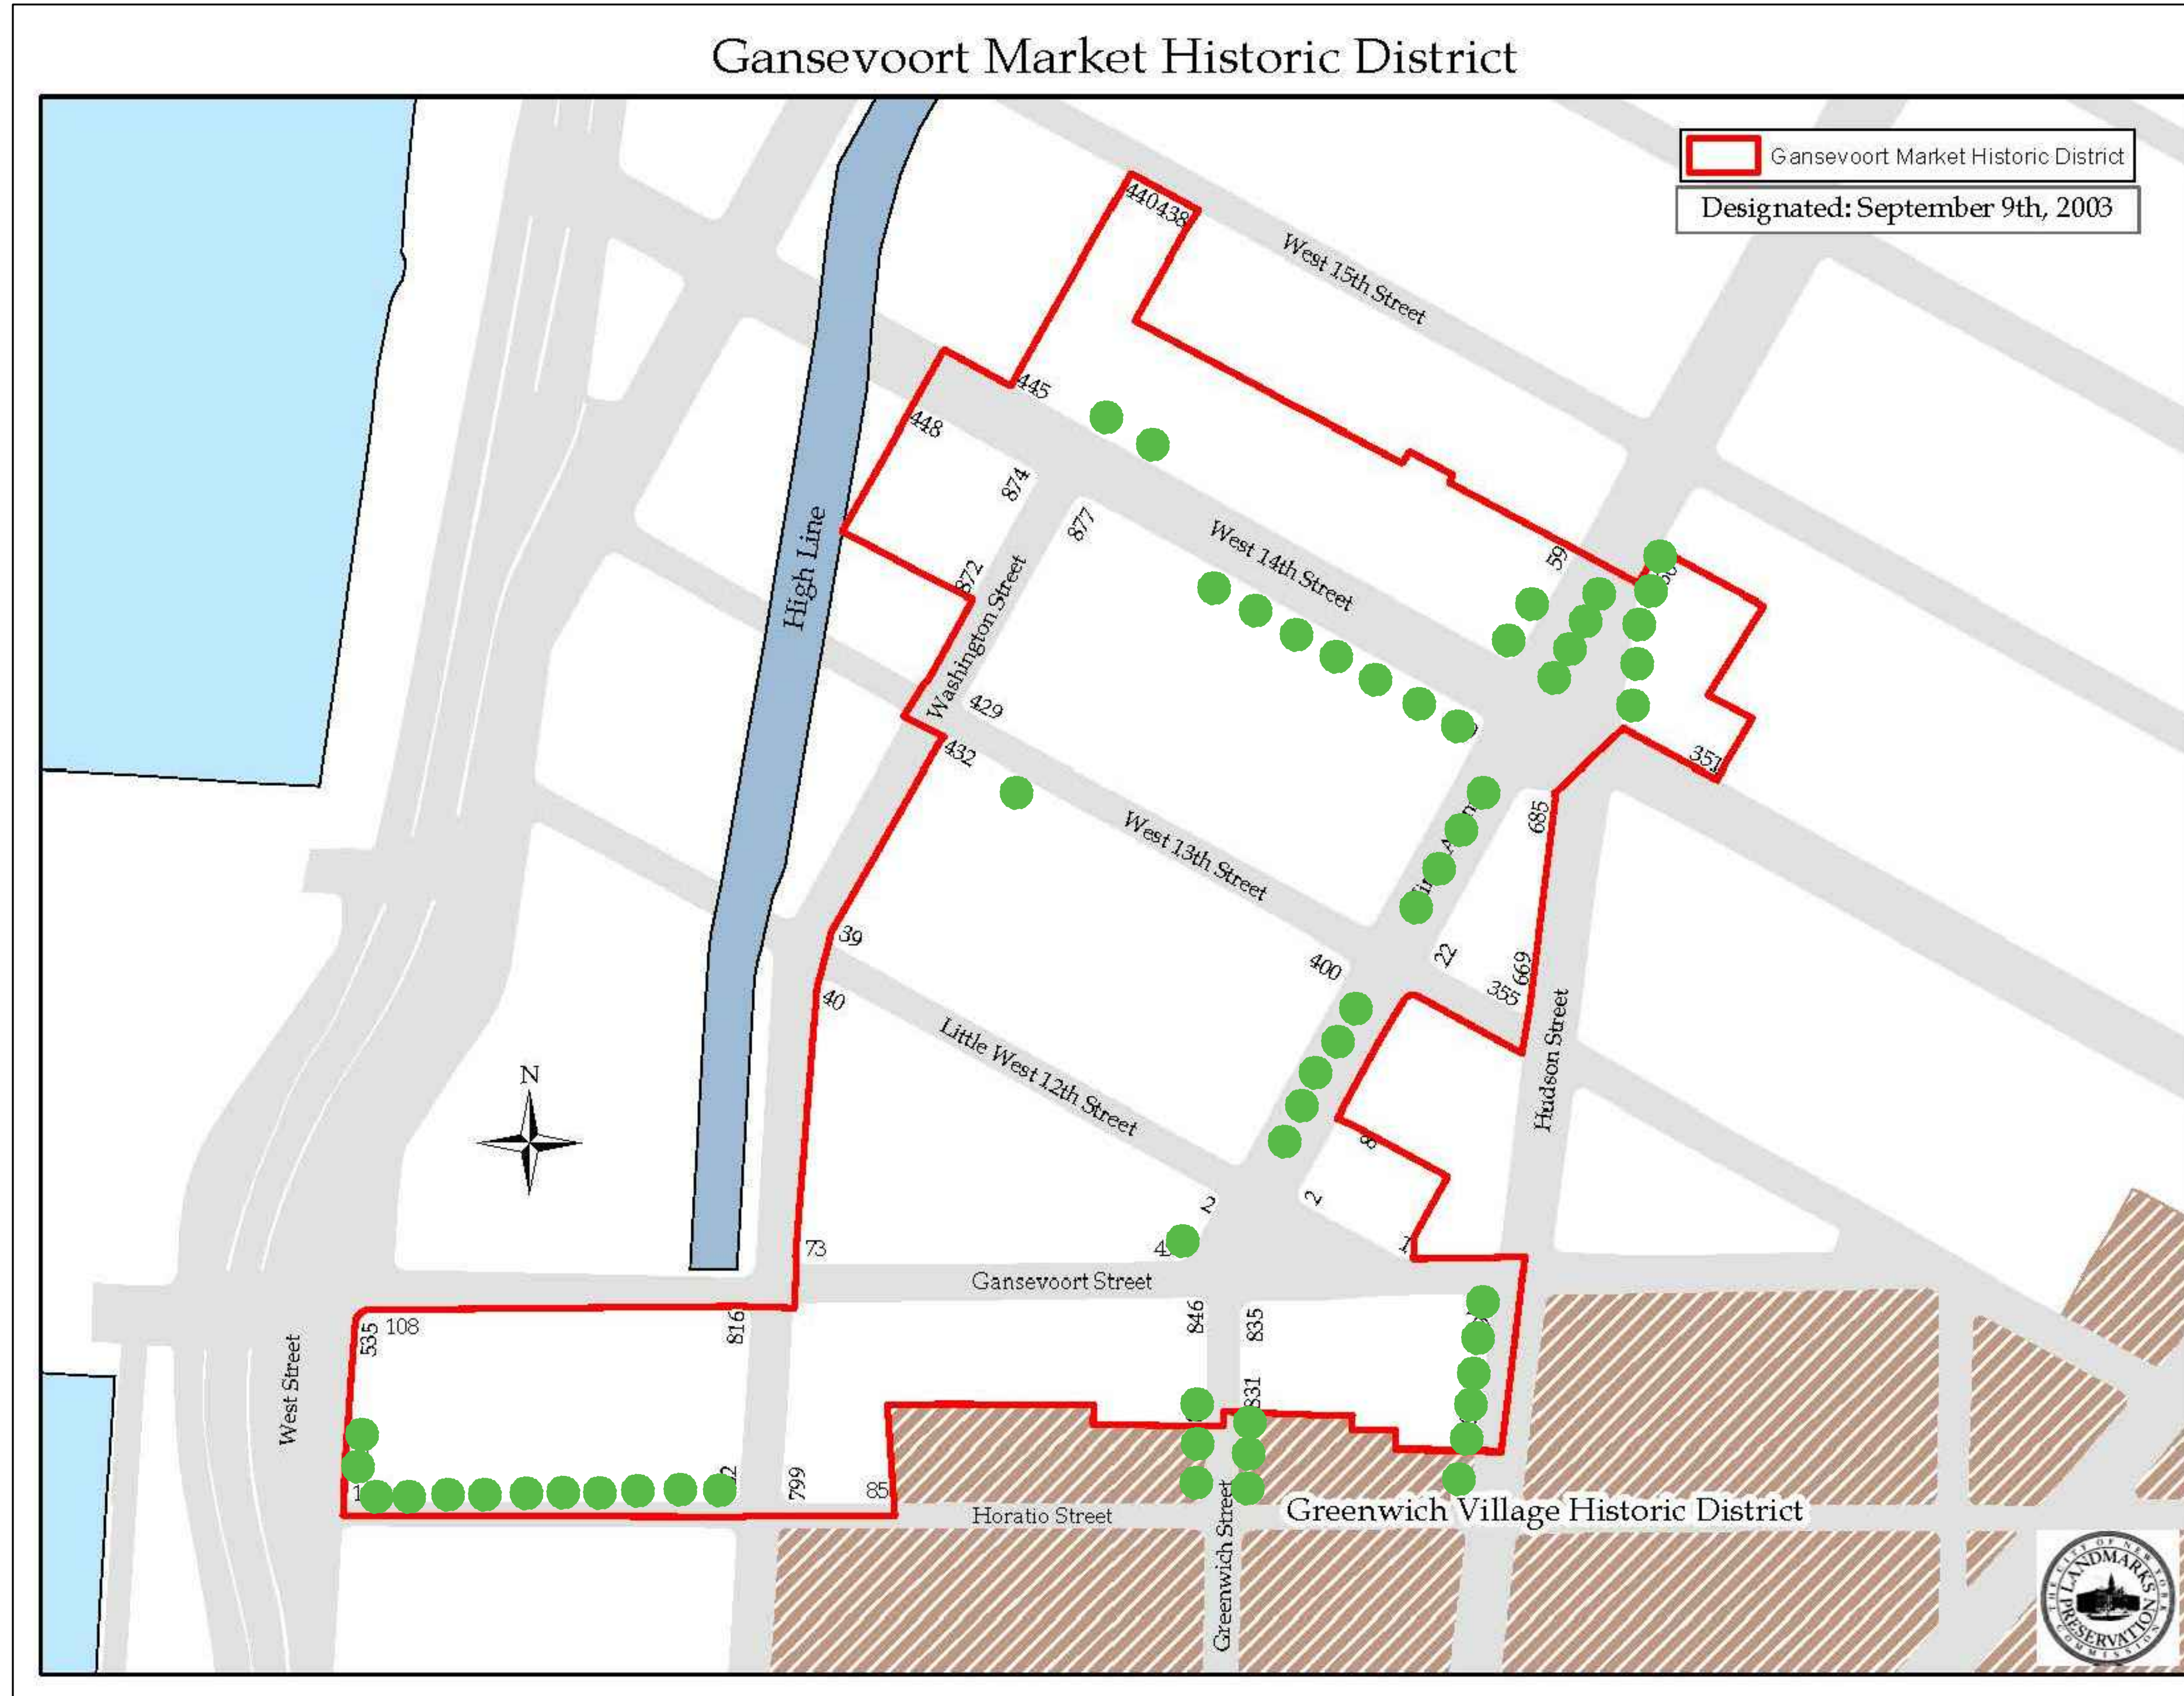

## 8-10-12 LITTLE WEST 12 STREET

LPC-003.00  
FDDLLC\_10102019