

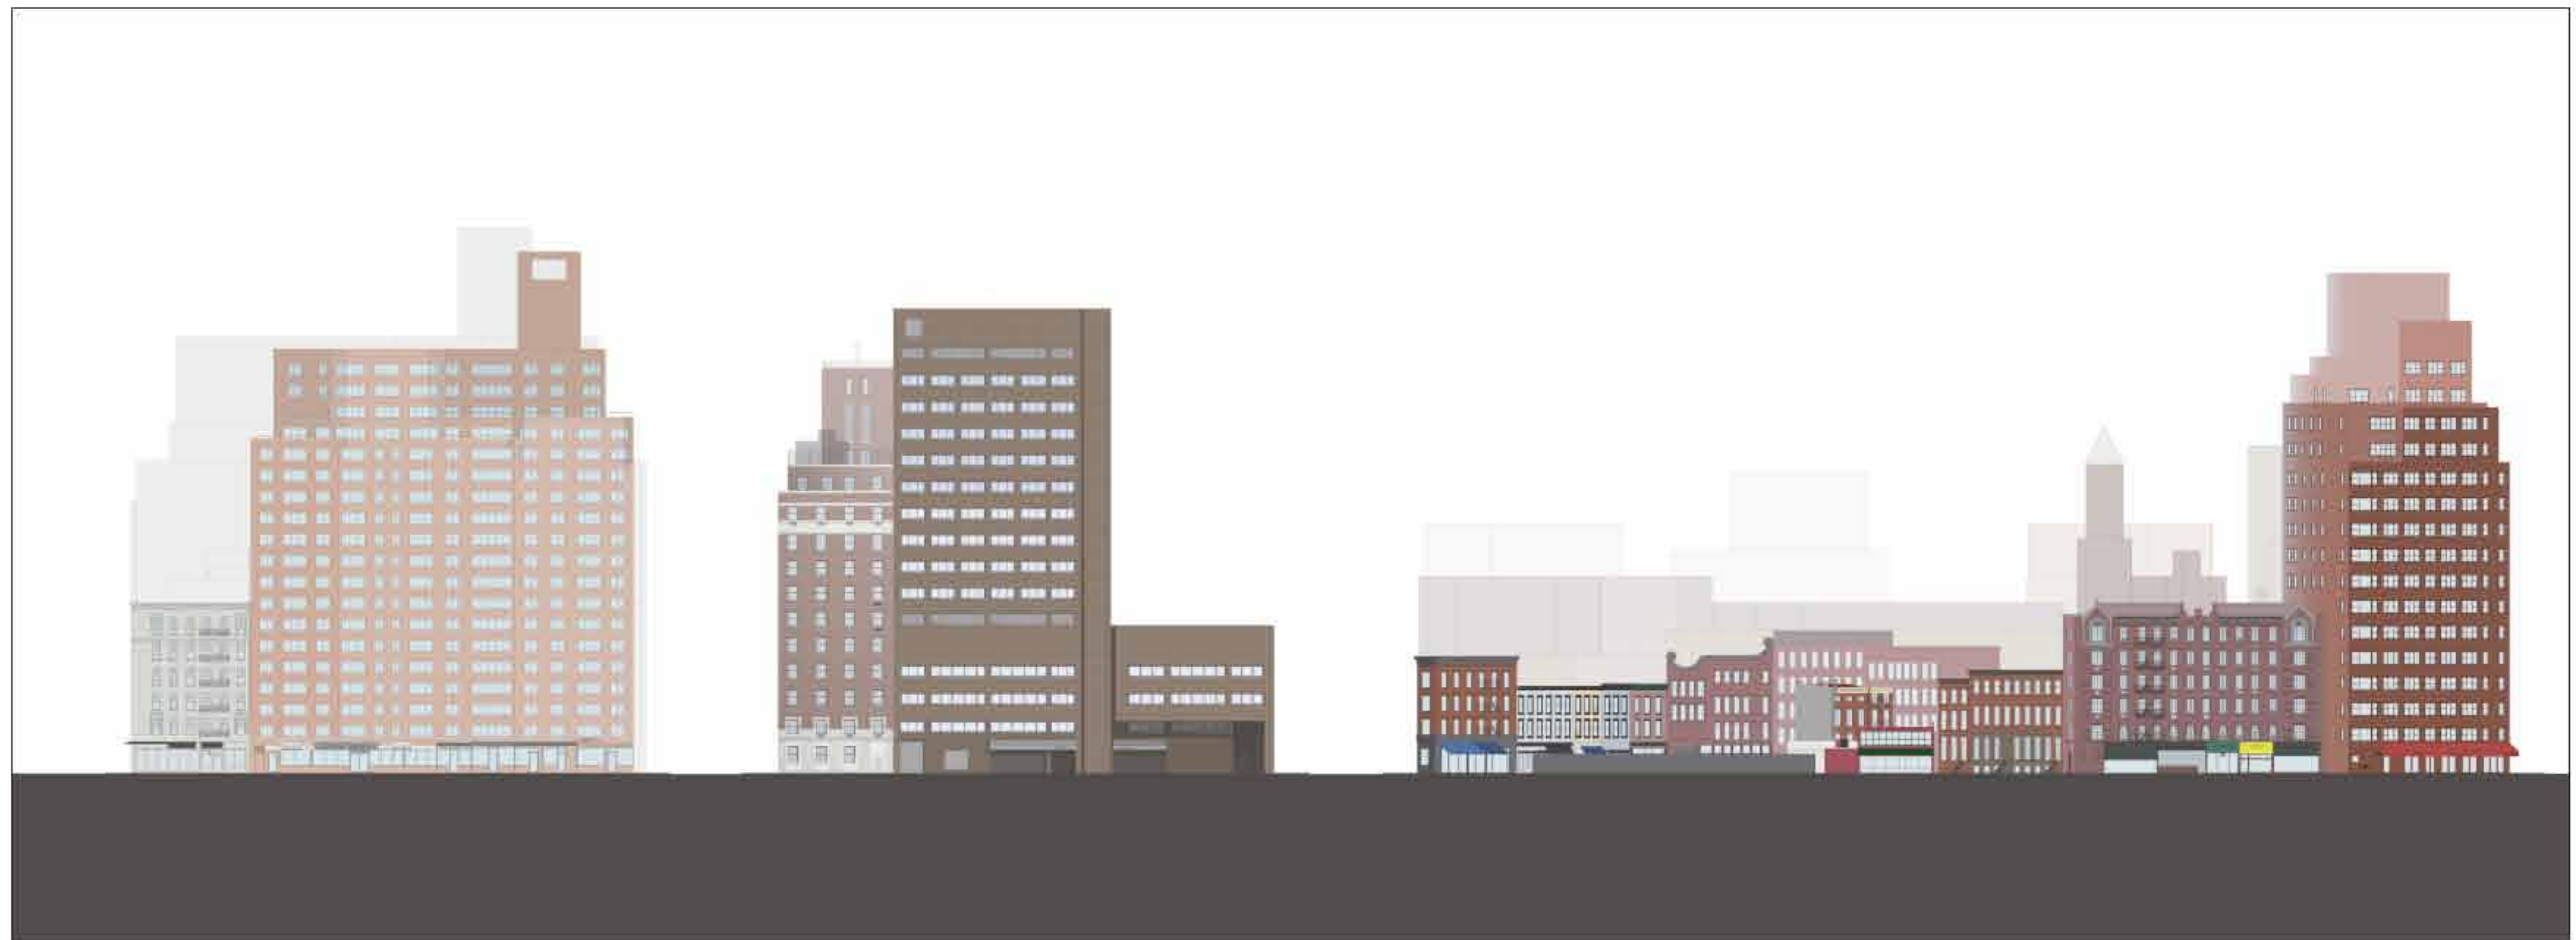
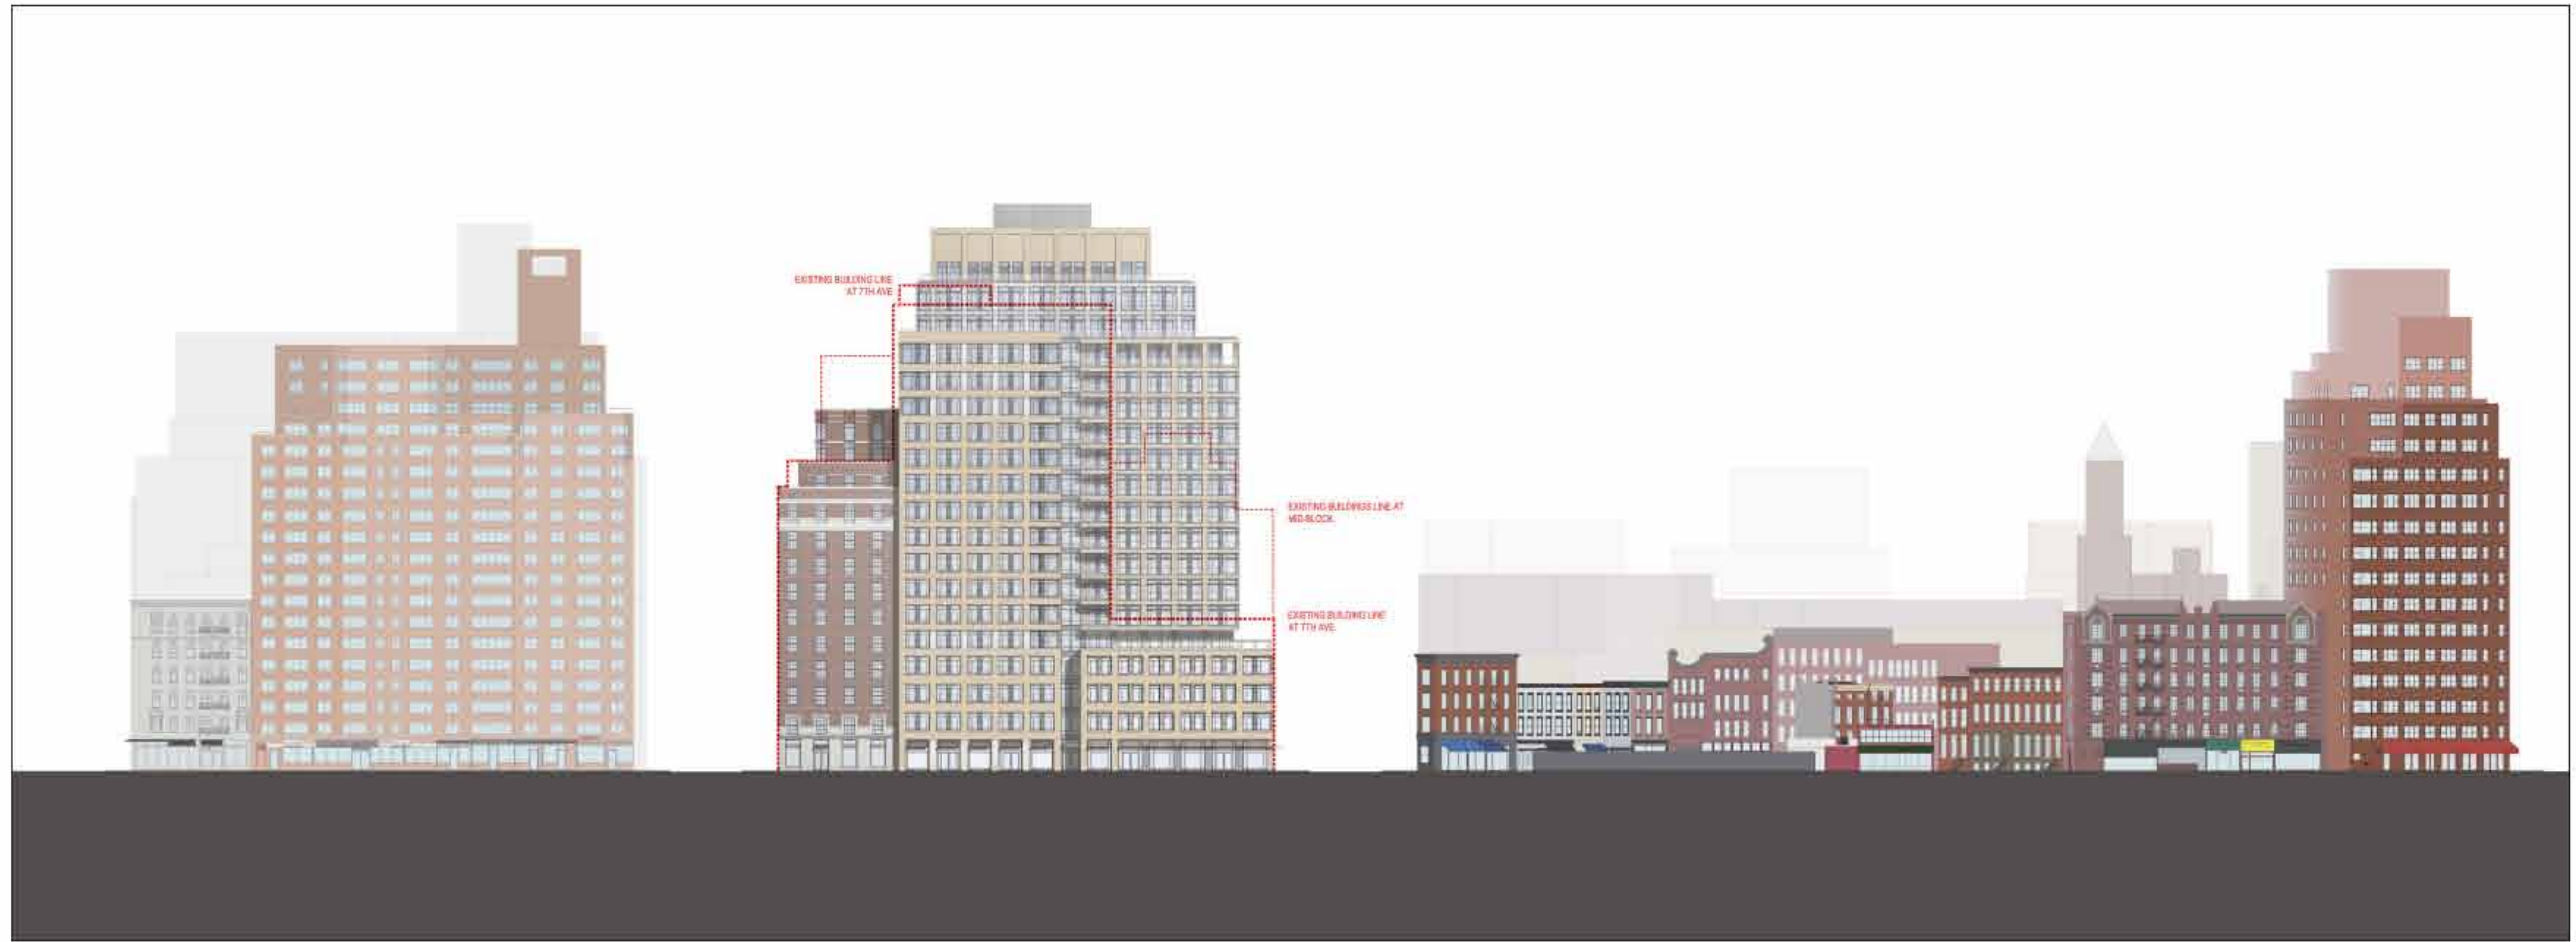
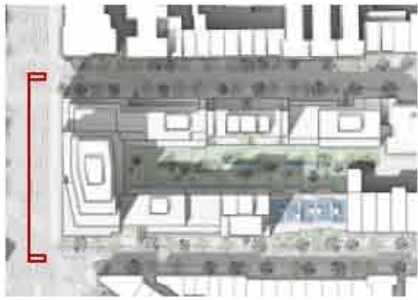



 64'
North Elevation
12th Street
19 May 2008
FXFOWLE ARCHITECTS, PC

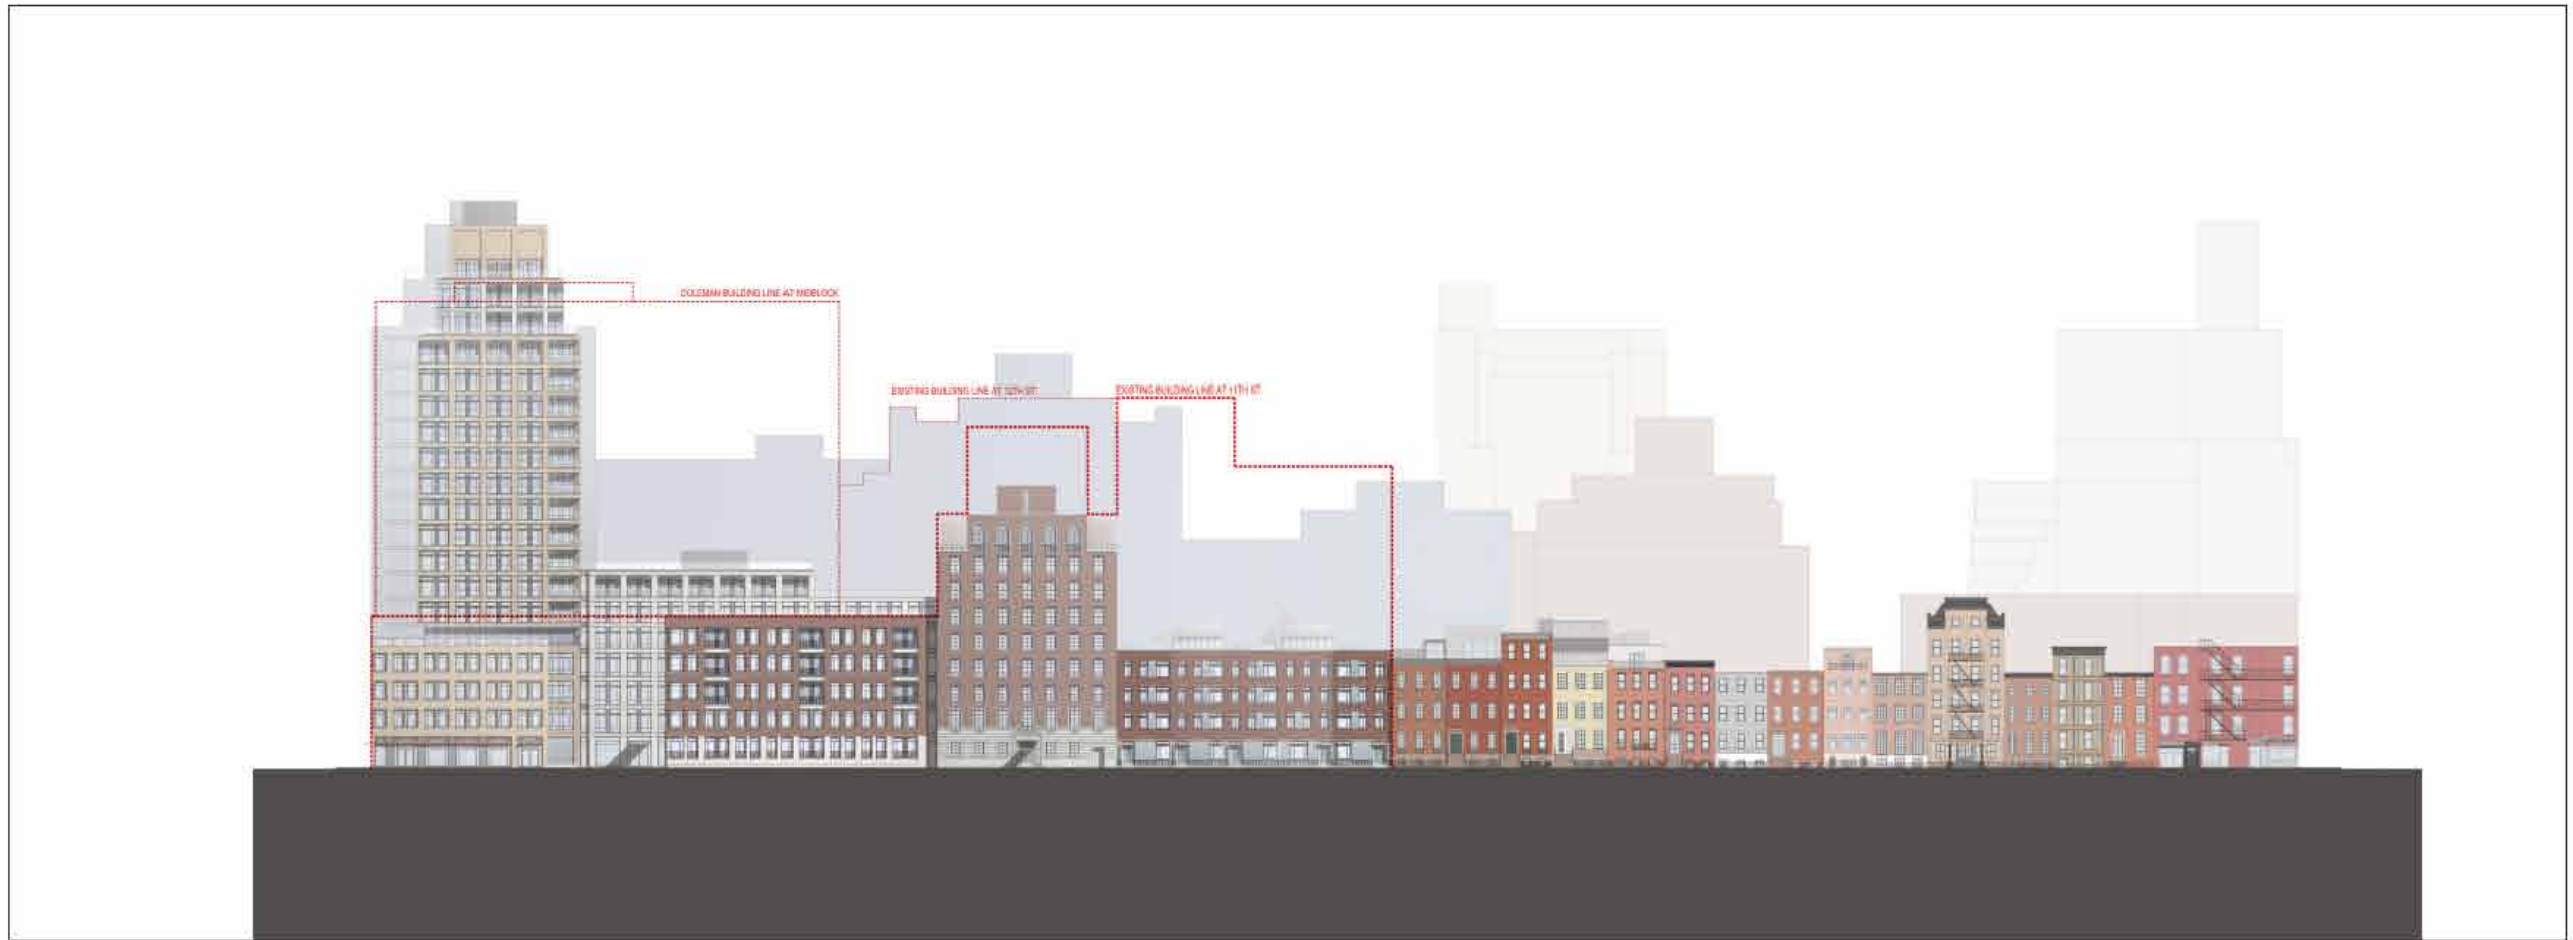


 64'
West Elevation
7th Avenue
 19 May 2008
 FXFOWLE ARCHITECTS, PC

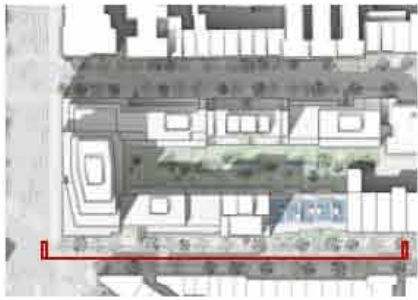

64'
South Elevation
11th Street
19 May 2008
FXFOWLE ARCHITECTS, PC

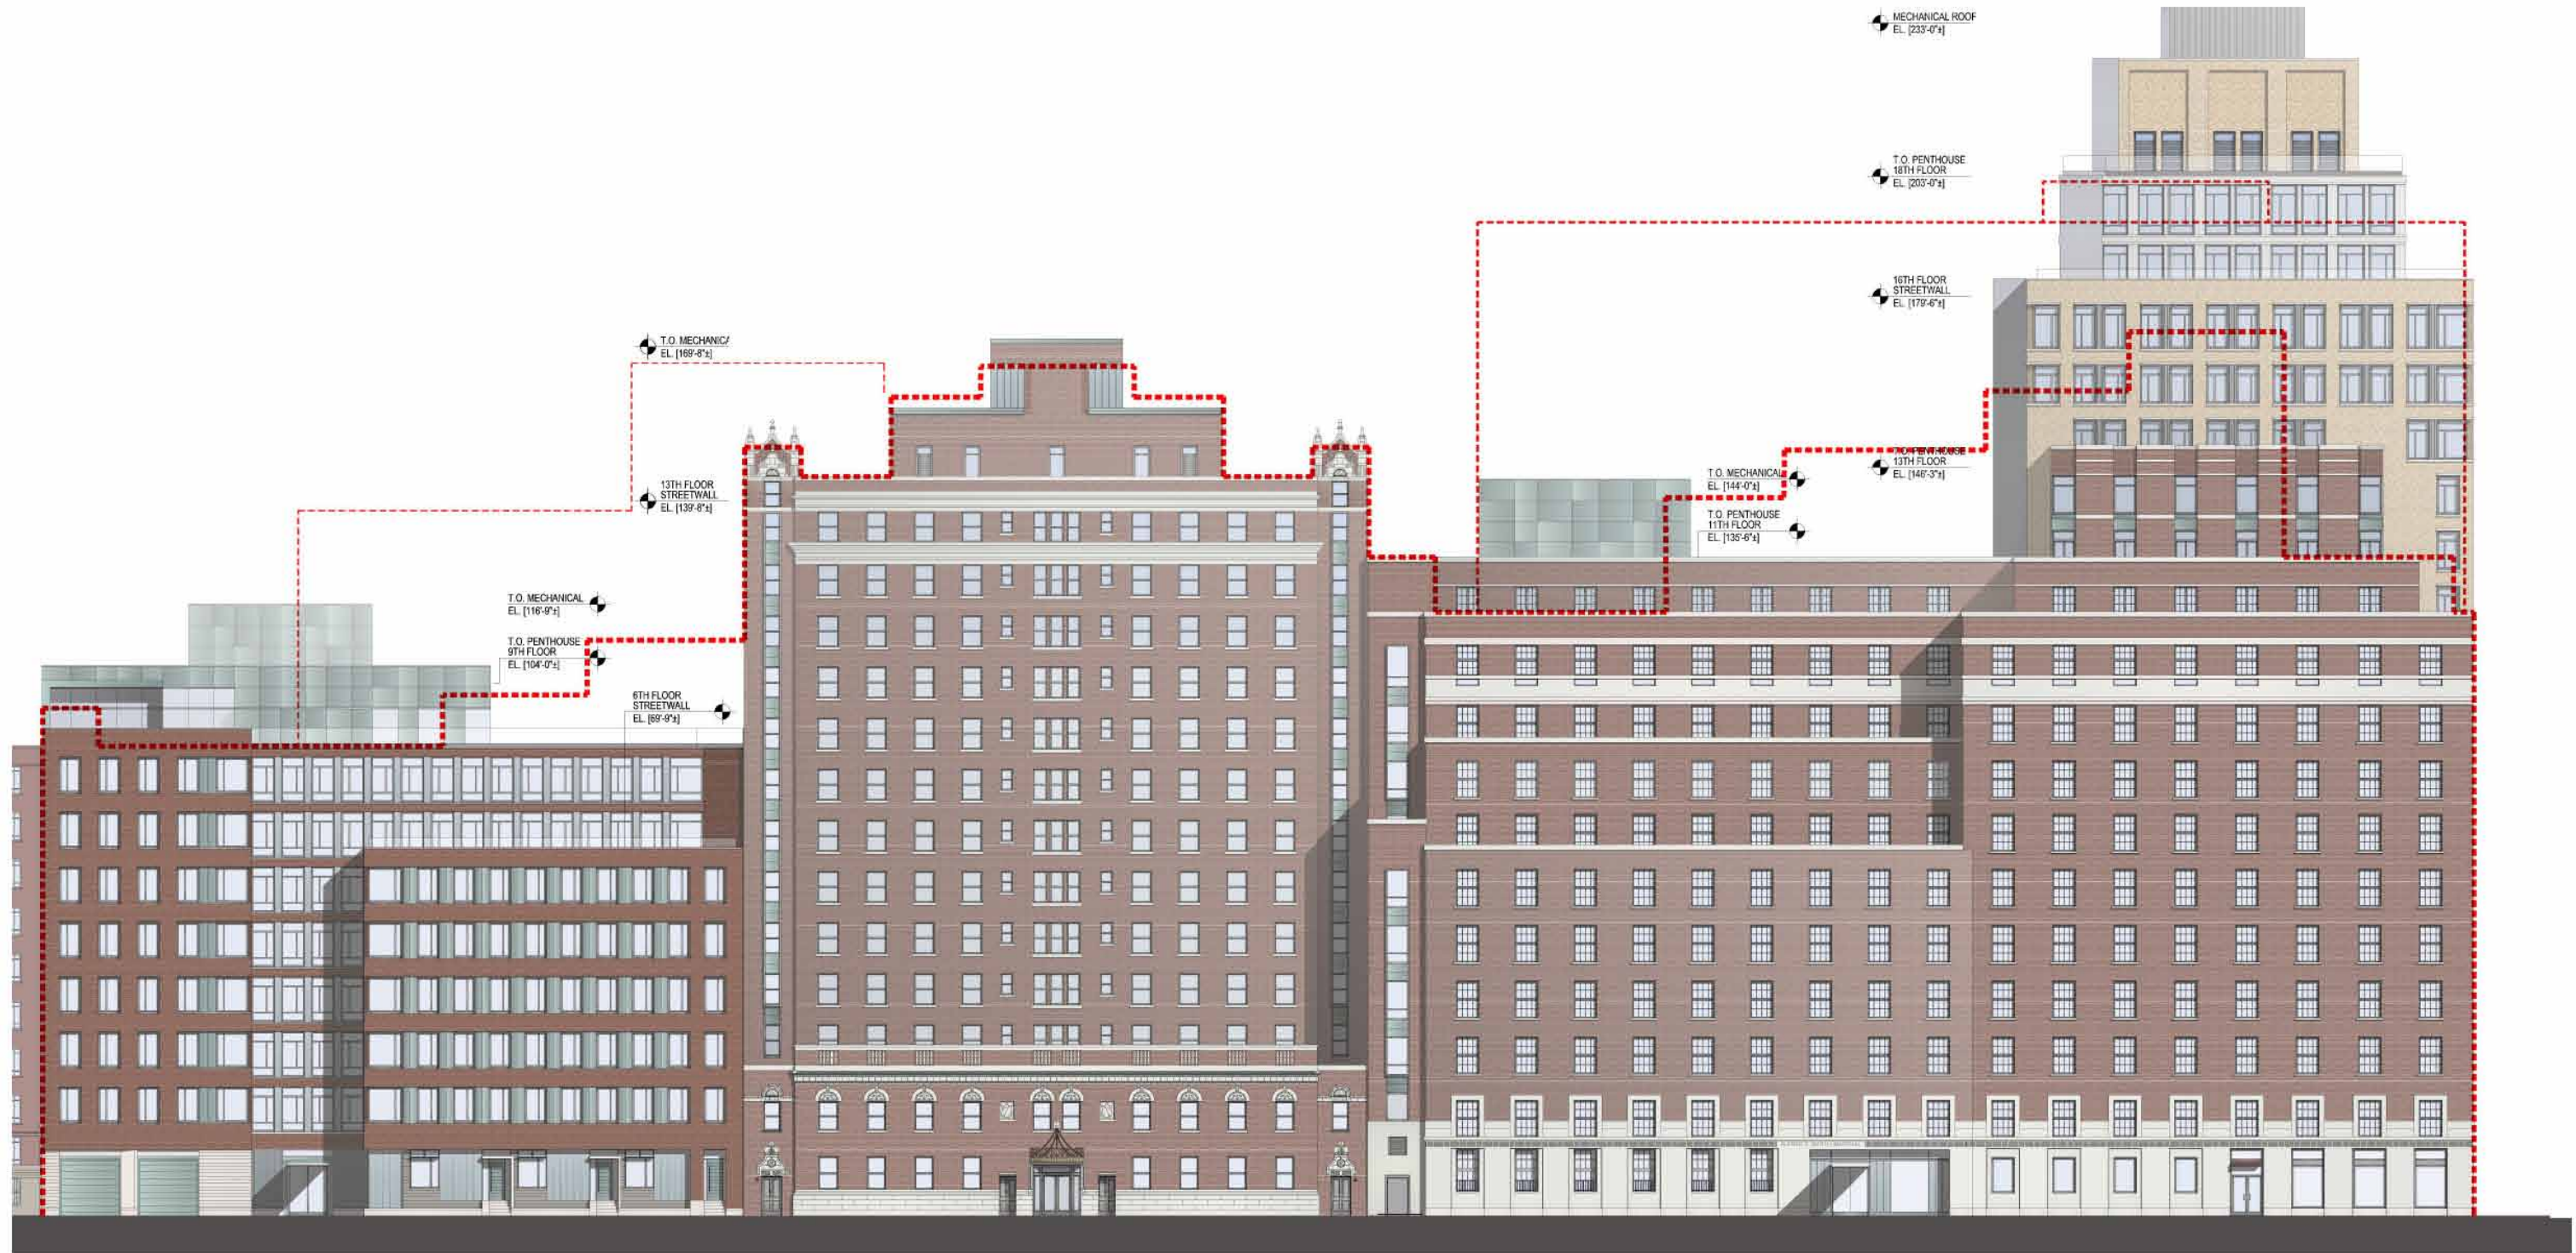

North Elevation
12th Street
 19 May 2008
 FXFOWLE ARCHITECTS, PC

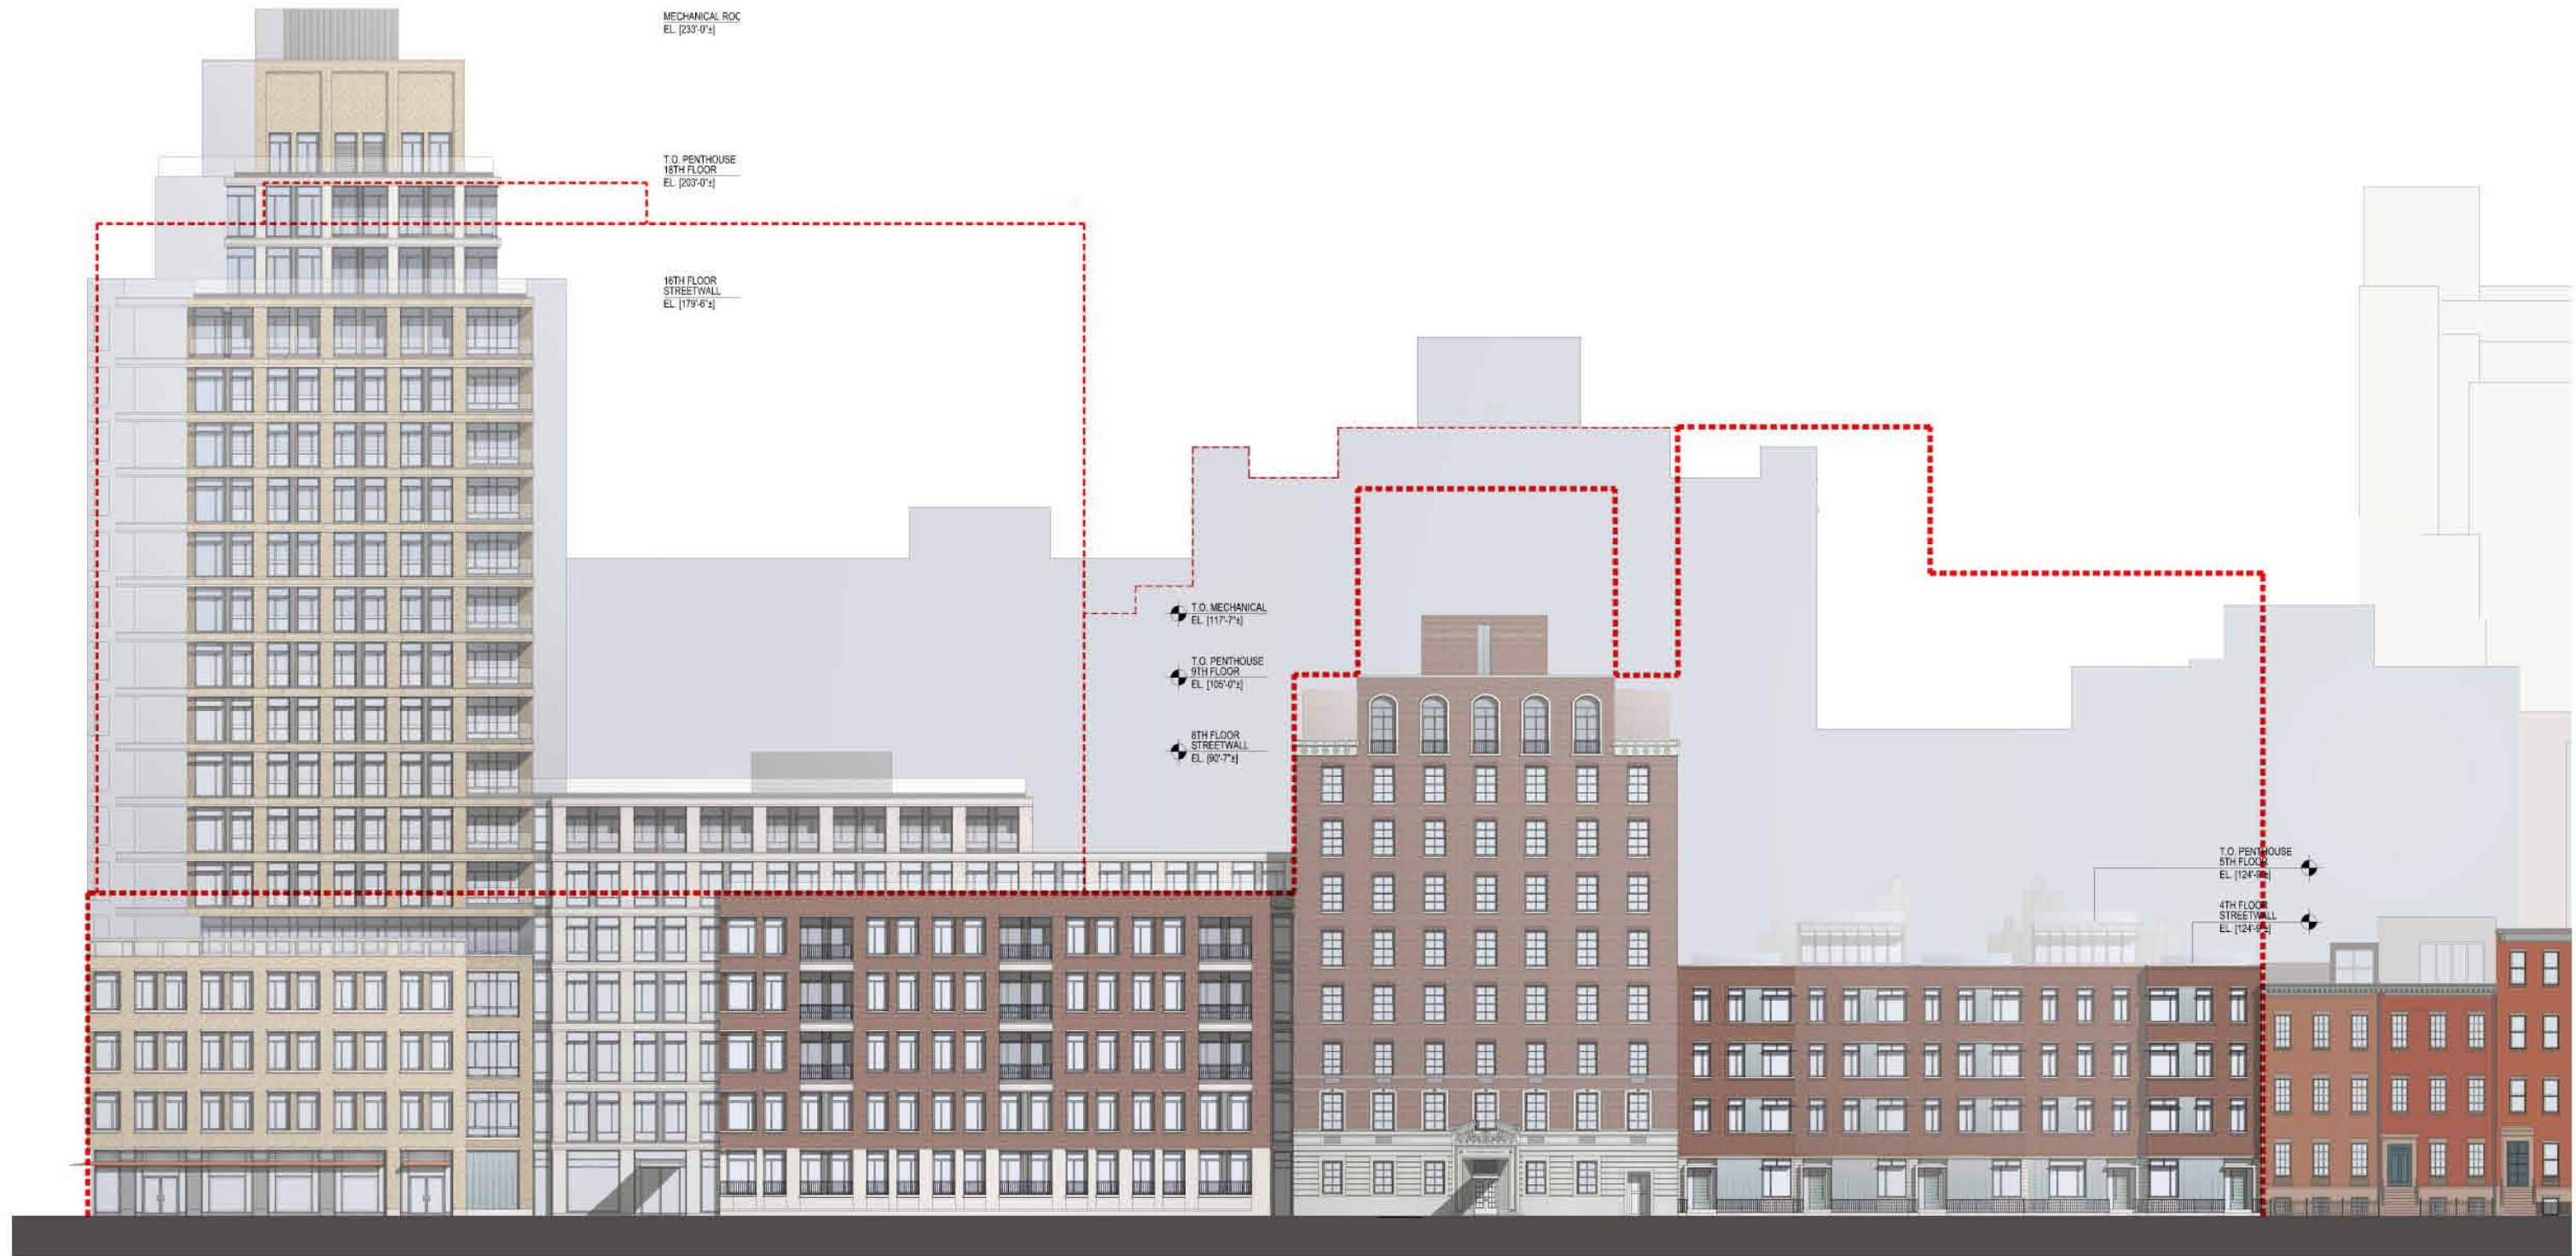

South Elevation
11th Street
 19 May 2008
 FXFOWLE ARCHITECTS, PC